


TRUE NORTH PLAN NORTH
 1
 A2.02
REFLECTED CEILING PLAN
 1/4" = 1'-0"

DRAWING LEGEND


GENERAL NOTES	
DO NOT SCALE THIS DRAWING - IF THERE ARE ANY DISCREPANCIES PLEASE CONTACT THE ARCHITECT - PRIOR TO COMMENCING WORK.	REFER TO MECHANICAL AND ELECTRICAL DRAWINGS FOR ADDITIONAL INFORMATION.
KEYED NOTES	
<ul style="list-style-type: none"> PREMANUFACTURED METAL AWNING PAINTED YELLOW WITH L.E.D. STRIP LIGHTS - SUPPLIED BY CANOPY VENDOR PREMANUFACTURED SILVER ALUMINUM CANOPY FASCIA WITH YELLOW AND RED L.E.D. STALL STARS - SUPPLIED AND INSTALLED BY CANOPY VENDOR CEILING GRID START POINT TV / VIDEO LOCATION - REFER TO A6 SHEET SERIES FOR MOUNTING HEIGHT EXHAUST HOOD - REFER TO 15A5.02 AND HOOD VENDOR SHEETS FOR ADDITIONAL INFORMATION 	<ul style="list-style-type: none"> MENU BOARD SCREENS - REFER TO ELECTRICAL FOR ADDITIONAL INFORMATION 'BLUE DISK' DISPLAY BOARD - REFER TO A3.01 & A3.02 FOR MOUNTING DIMENSIONS THREE BLADE CEILING FAN - 12" DOWNROD INSTALLATION 2'-0" X 2'-0" CEILING GRID CENTERED IN ROOM

LIGHTING KEY

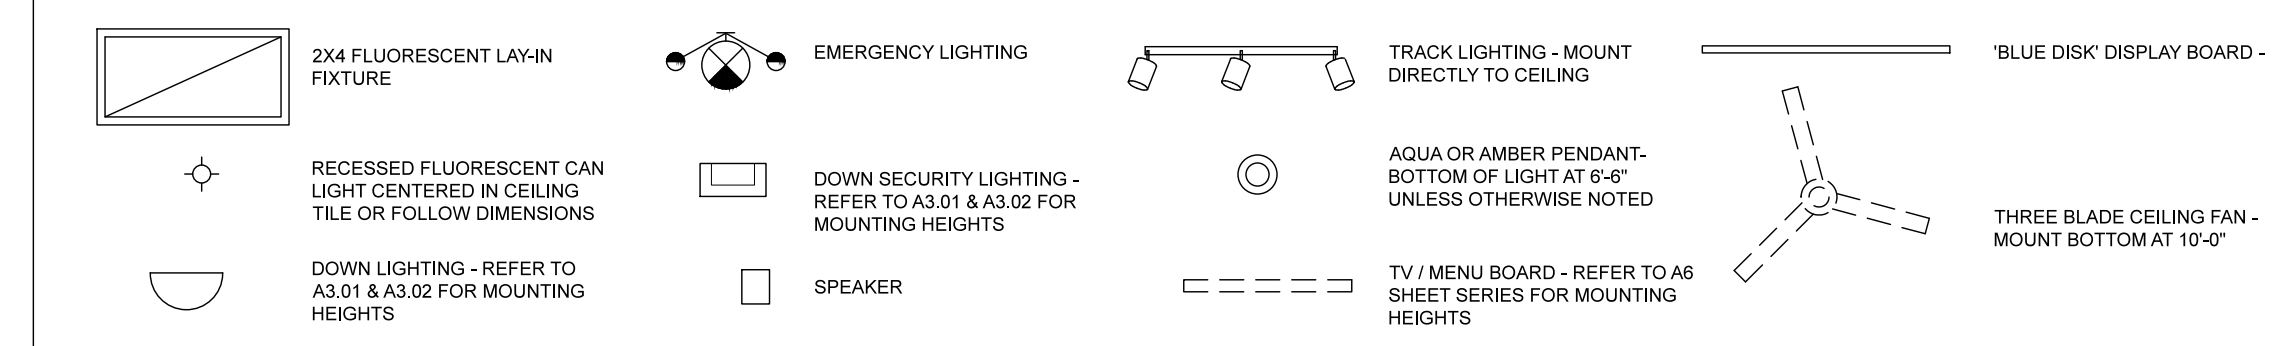

CEILING PLAN FINISH SCHEDULE

SYMBOL	NOT USED	DESCRIPTION	MANUFACTURER	MODEL NUMBER	REMARKS
C1		2'-0" X 4'-0" VINYL-FACED GYPSUM LAY-IN PANELS	USG	SHEETROCK, CLIMA PLUS, WHITE	MATCHING GRID
C2	X	OPEN TO STRUCTURE - PAINT	SHERWIN WILLIAMS	SW#7033 BRAINSTORM BRONZE	FLAT LATEX
C3		GYPSUM BOARD - PAINT (RESTROOM)	SHERWIN WILLIAMS	SW#7101 FUTON WHITE (SEMI-GLOSS)	MEDIUM COMMERCIAL TEXTURE
C4		GYPSUM BOARD - PAINT (BULKHEAD) - STANDARD SCHEME	SHERWIN WILLIAMS	SW#6867 FIREWORKS	SMOOTH, EGG-SHELL
C5		2'-0" X 2'-0" LAY-IN PANELS	USG	FROST CLIMA PLUS, CHARCOAL #534	STANDARD MATCHING GRID

SEAL:
 THIS DOCUMENT IS CERTIFIED BY MICHAEL J. WILKUS, ARCHITECT.

 SIGNATURE
 MICHAEL J. WILKUS, ARCHITECT
 LICENSE NUMBER: AR08070040
 EXPIRATION DATE: 12-31-16
 DATE
 03-18-16

PROJECT NO.: 2015-1674
 DRAWN BY: J.A.K.
 CHECKED BY: M.J.W.

ISSUE: _____ DATE: _____
 PERMIT SET: _____ 03-18-16

REVISION: _____ DATE: _____

PROJECT LOCATION:
KOKOMO, IN

SHEET NUMBER / TITLE:
A2.02
 REFLECTED CEILING PLAN