


1 DEMO SITE PLAN
SCALE: 1:16

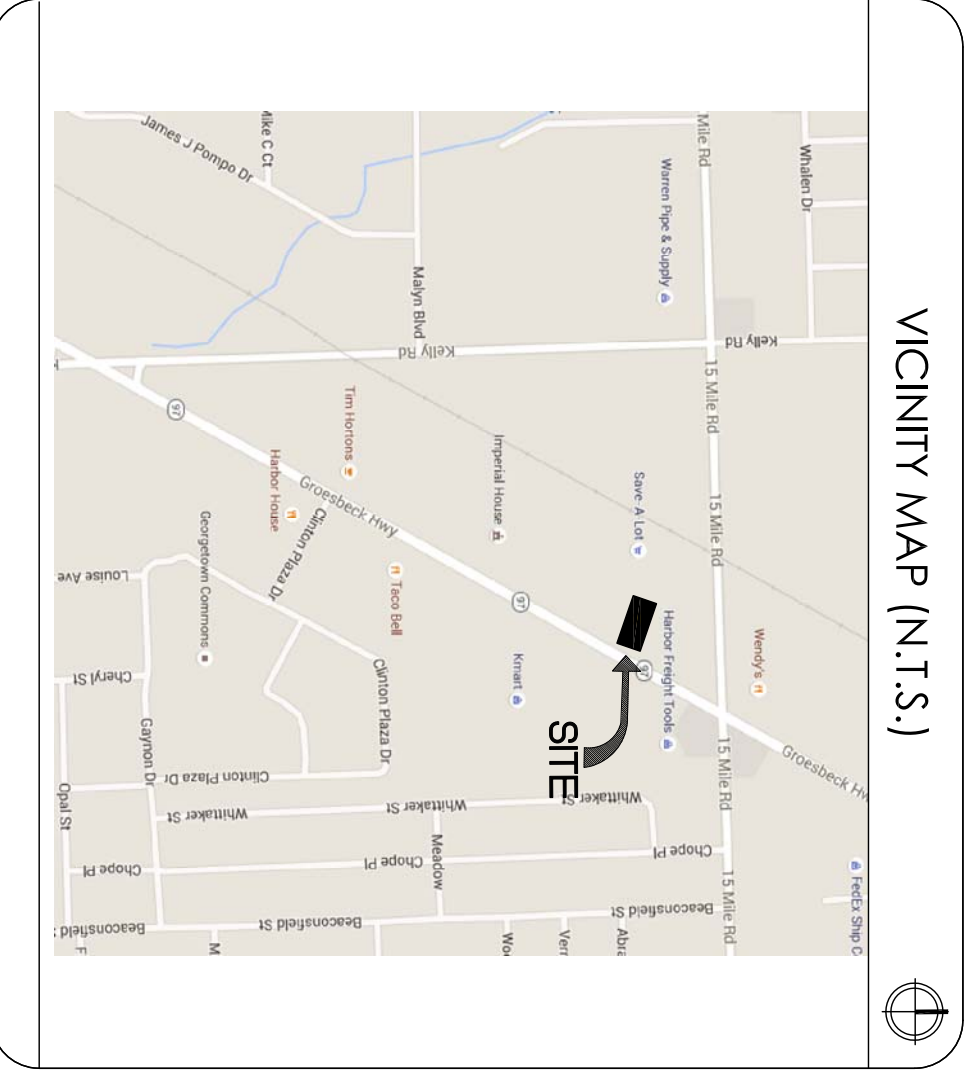

811
KNOW WHAT IS BELOW
CALL BEFORE YOU DIG


DEMO SCOPE OF WORK

- SITE DEMO:
- [D100] DEMO O.C.U. & FOUNDATION.
 - [D101] DEMO PARKING LOT/SITING.
 - [D102] DEMO CONCRETE CRACKS, DEPRESSIONS, GRUBBING SURFACES, & DAMAGED CURBS. VERIFY LOCATIONS WITH BRC PROJECT MANAGER.
 - [D103] REPAIR CATCH BASINS AND DRAINAGE STRUCTURES. VERIFY WITH OWNER.
 - [D104] DEMO TRASH ENCLOSURE. HARDWARE.
 - [D105] DEMO CLEARANCE SIGN.
 - [D106] DEMO DAMAGED/MISSING ELECTRICAL COVER PLATES.
 - [D107] DEMO DIRECTIONAL SIGNAGE FACES.
 - [D108] DEMO MENU BOARD PANELS THAT ARE FOGGED.
 - [D109] STRAIGHTEN/RESET STEEL BOLLARDS AS NEEDED. CONSULT W/ BRC PROJECT MANAGER.
 - [D110] DEMO SIDEWALK & CURB PER LAYOUT TO ACCOMMODATE FOR ADA. TRUNCATED DOMES TO BE INSTALLED @ RAMP LOCATION.
 - [D111] DEMO READER BOARD LETTERS.
 - [D112] DEMO VISIBLE FOUNDATION.
 - [D113] DEMO SITE LIGHTING.

JOB # TG-16350
SHEET C-1
PROJECT BURGER KING #13916
34897 GROESBECK HWY.
CLINTON TWP, MI 48035
SHEET TITLE DEMO SITE PLAN
DO NOT SCALE THE PRINT. USE PROVIDED DIMENSIONS ONLY.



TECHNICAL GROUP, INC.
37716 Hills Tech Drive
Farmington Hills, MI 48331
(248) 426-8000
FAX (248) 426-7004

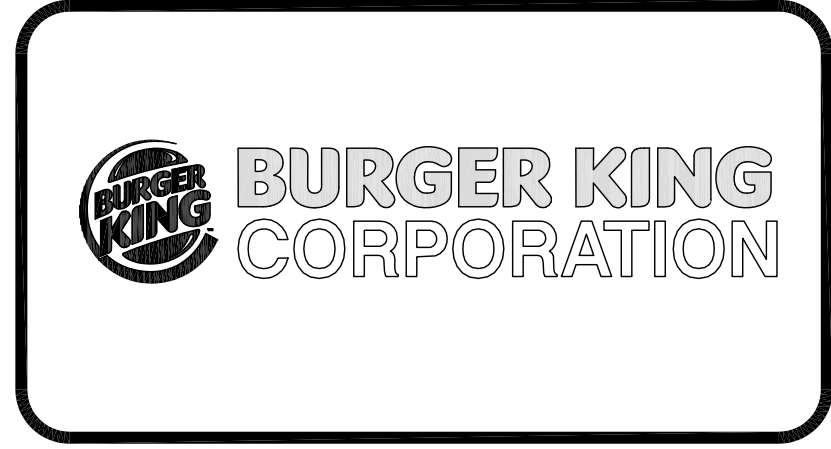

No.	Date	By	Notes

Drawn By: TC
Checked by: CS
Scale: AS NOTED
Date: 04/01/16

ALL RIGHTS RESERVED. NO PART OF THESE DRAWINGS OR SPECIFICATIONS MAY BE COPIED, REPRODUCED OR USED IN CONNECTION WITH ANY WORK, OTHER THAN THE SPECIFIC PROJECT FOR WHICH THEY HAVE BEEN PREPARED. WITHOUT PRIOR WRITTEN AUTHORIZATION FROM THE ARCHITECT.