


No.	Date	By	Notes
1	6.28.16	DB	SUBMITTED FOR PERMIT

Checked: JS  
 Scale: AS NOTED  
 Date: 04.05.16

ALL RIGHTS RESERVED. NO PART OF THESE DRAWINGS OR SPECIFICATIONS MAY BE COPIED, REPRODUCED OR USED IN CONNECTION WITH ANY WORK, OTHER THAN THE SPECIFIC PROJECT FOR WHICH THEY HAVE BEEN PREPARED. WITHOUT PRIOR WRITTEN AUTHORIZATION FROM THE ARCHITECT.



TECHNICAL GROUP, INC.  
 37716 Hills Tech Drive  
 Farmington Hills, MI 48331  
 (248) 426-8000  
 FAX (248) 426-7004

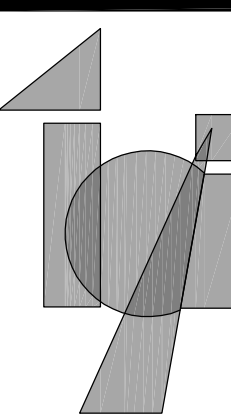


PROJECT  
 BURGER KING #886  
 1912 S. MISSION RD  
 MT. PLEASANT, MI 48858

SHEET TITLE  
 DEMO SITE PLAN

JOB #  
 TG-16379


SHEET  
 C-1

KNOW WHAT IS BELOW  
 CALL BEFORE YOU DIG

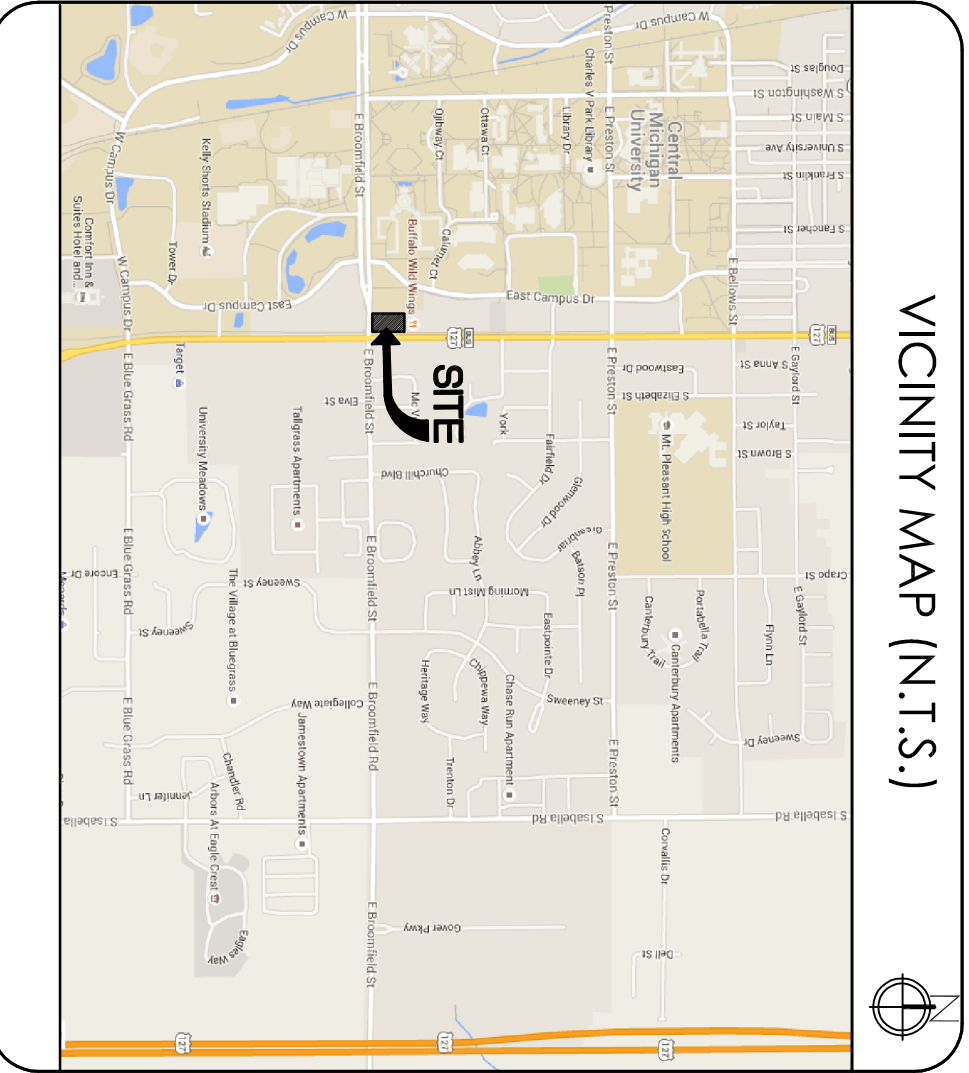

DEMO SCOPE OF WORK

- SITE DEMO:
- [D100] DEMO O.C.U. & FOUNDATION.
  - [D101] DEMO PARKING LOT STRIPING. PREPARE SURFACE FOR OVERLAY AND RE-STRIPRE AS NEEDED.
  - [D102] REPAIR DAMAGED CONCRETE CRACKS, DEPRESSIONS, CURBWORK, MANHOLES & DAMAGED CURBS. VERIFY LOCATIONS WITH PROJECT MANAGER.
  - [D103] DEMO DAMAGED CONC. AT DRIVE THRU LANE.
  - [D104] DEMO DAMAGED/MISSING ELECTRICAL COVER PLATES.
- SIGN DEMO:
- [D201] DEMO MENU BOARD.
  - [D202] STRAIGHTEN/RESET STEEL BOLLARDS AS NEEDED. CONSULT W/ BKC PROJECT MANAGER.
  - [D203] DEMO PYLON SIGN FACES AND BULBS.
- DRIVE THRU DEMO:
- [D301] DEMO CLARENCE SIGN.
  - [D302] DEMO BOLLARDS AT DRIVE THRU WINDOWS. TO BE REINSTALLED AFTER COMPLETION OF FASCIADE UPGRADES.
  - [D303] DEMO EXISTING ROOFING SYSTEM.

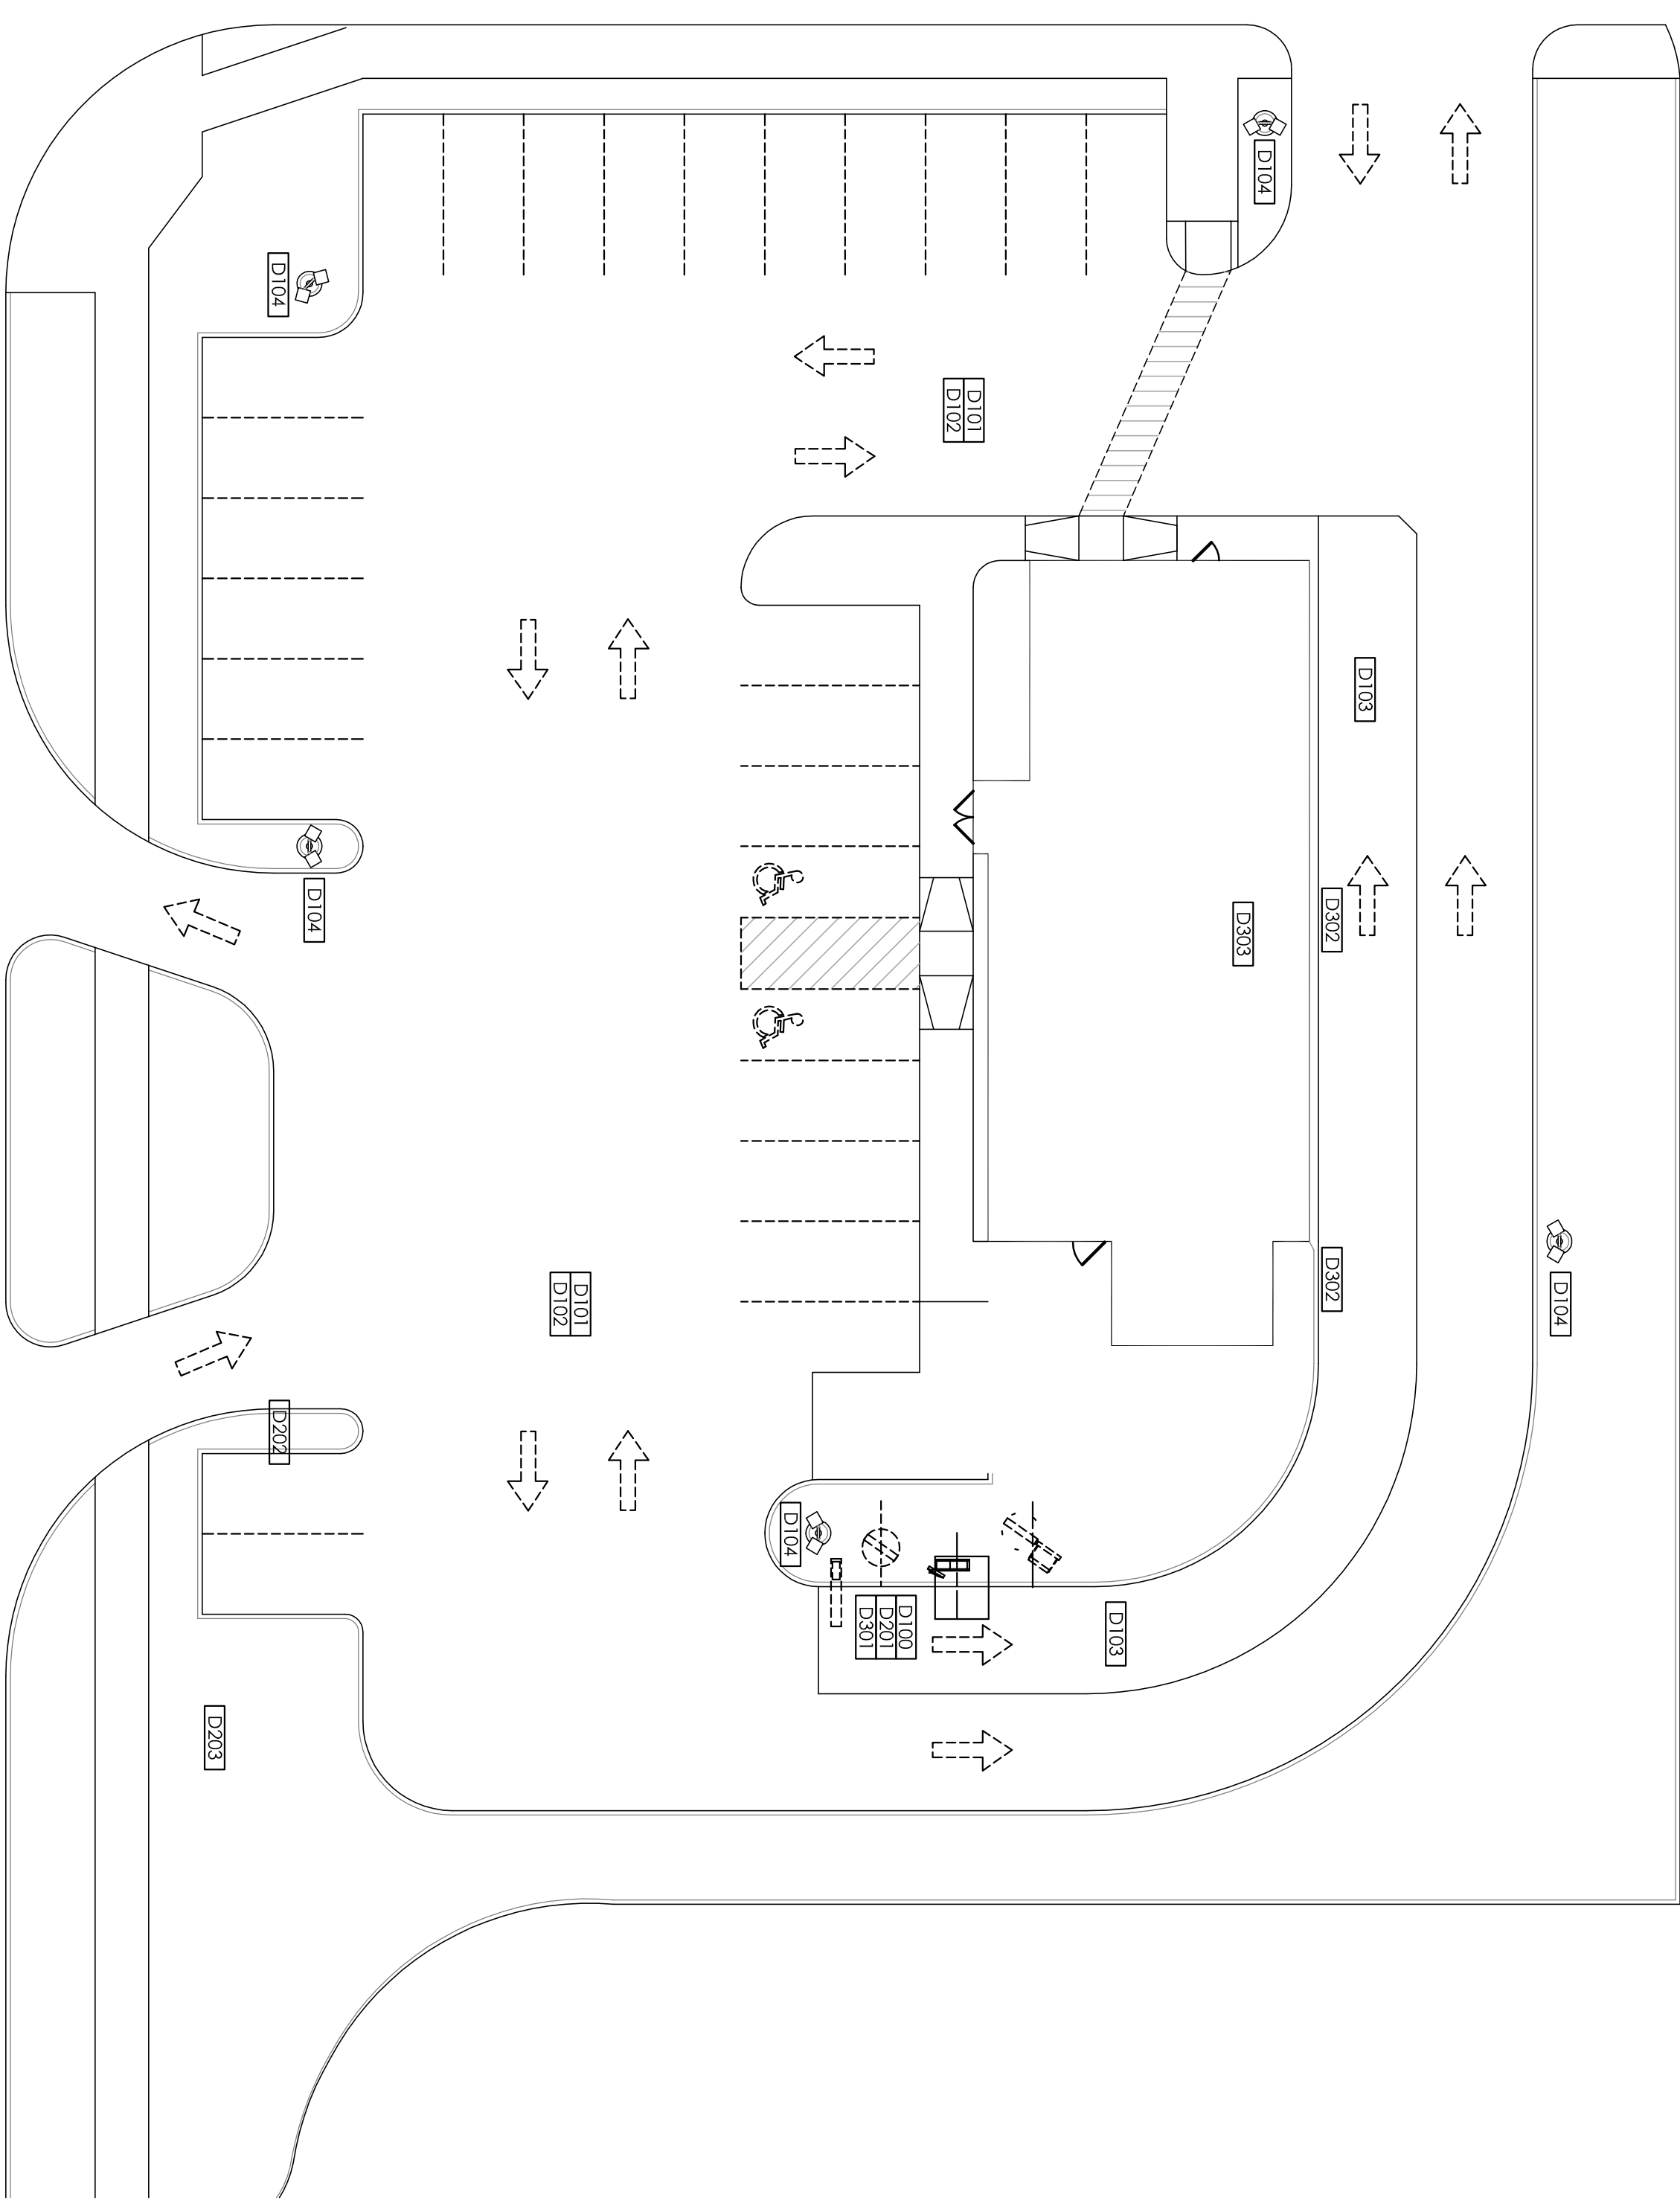

1 DEMO SITE PLAN  
 SCALE: 1/16

