




1 SIDE ENTRANCE ELEVATION  
SCALE: 3/16" = 1'-0"

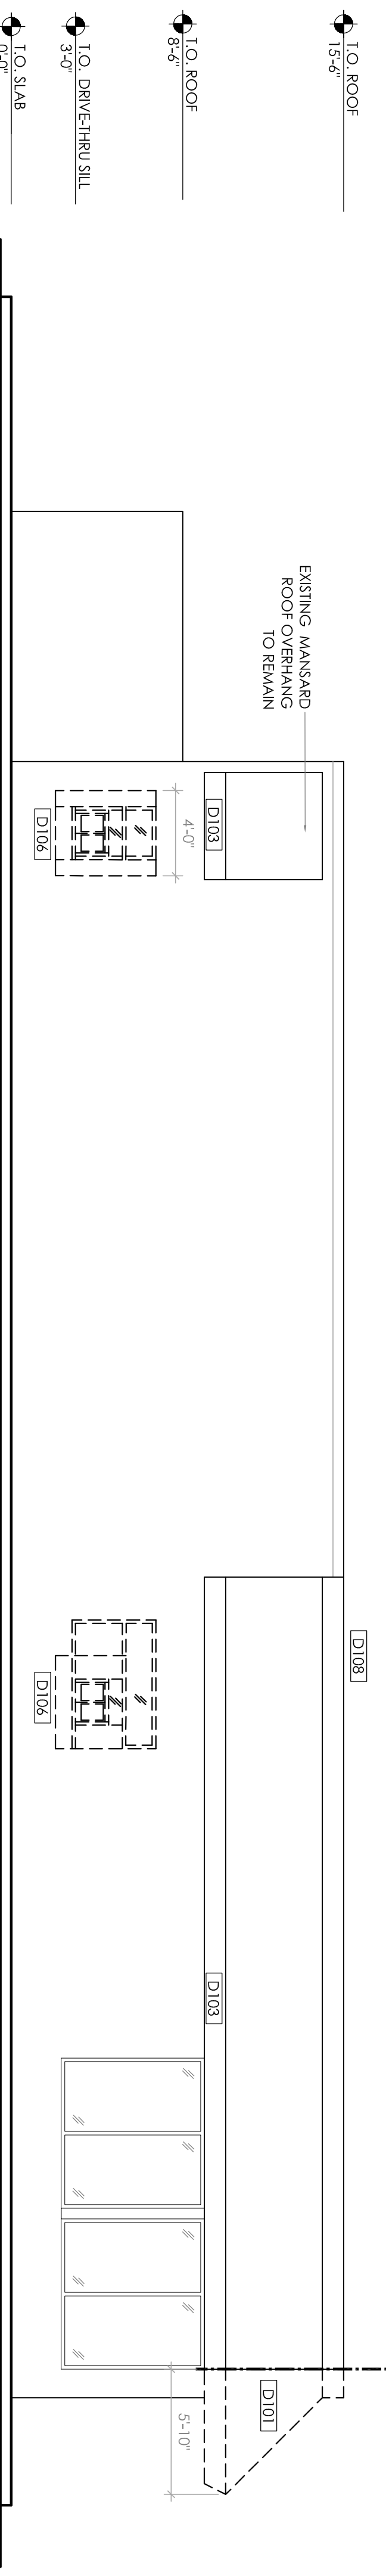

2 DRIVE-THRU ELEVATION  
SCALE: 3/16" = 1'-0"

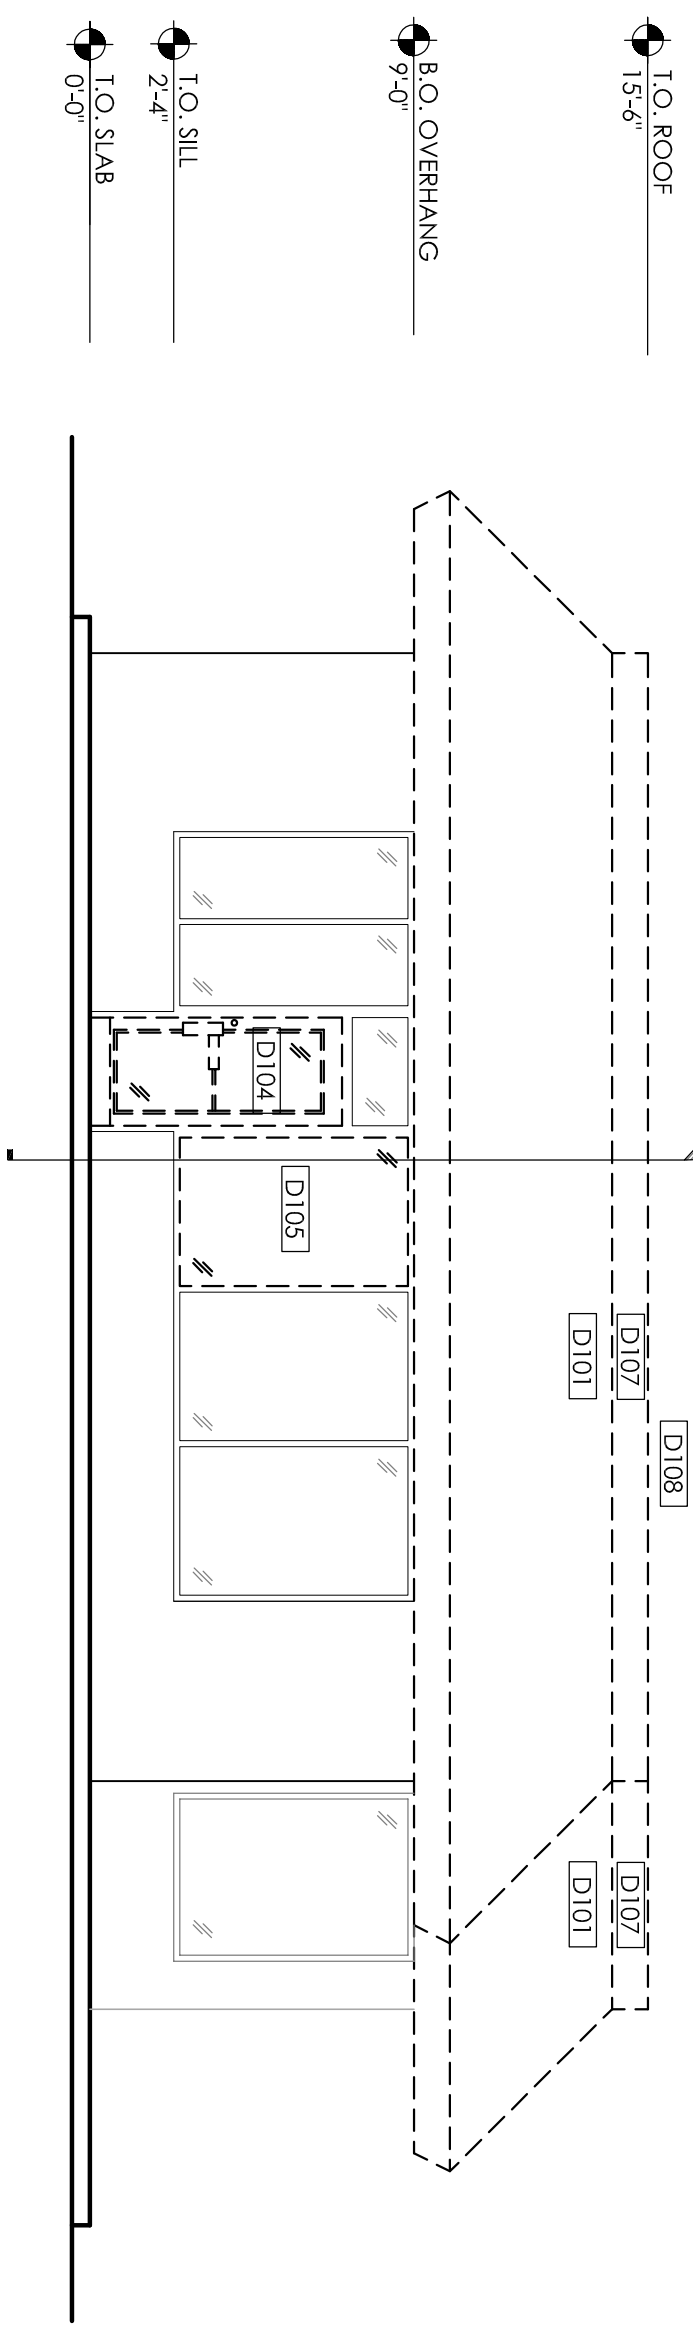

3 FRONT ELEVATION  
SCALE: 3/16" = 1'-0"

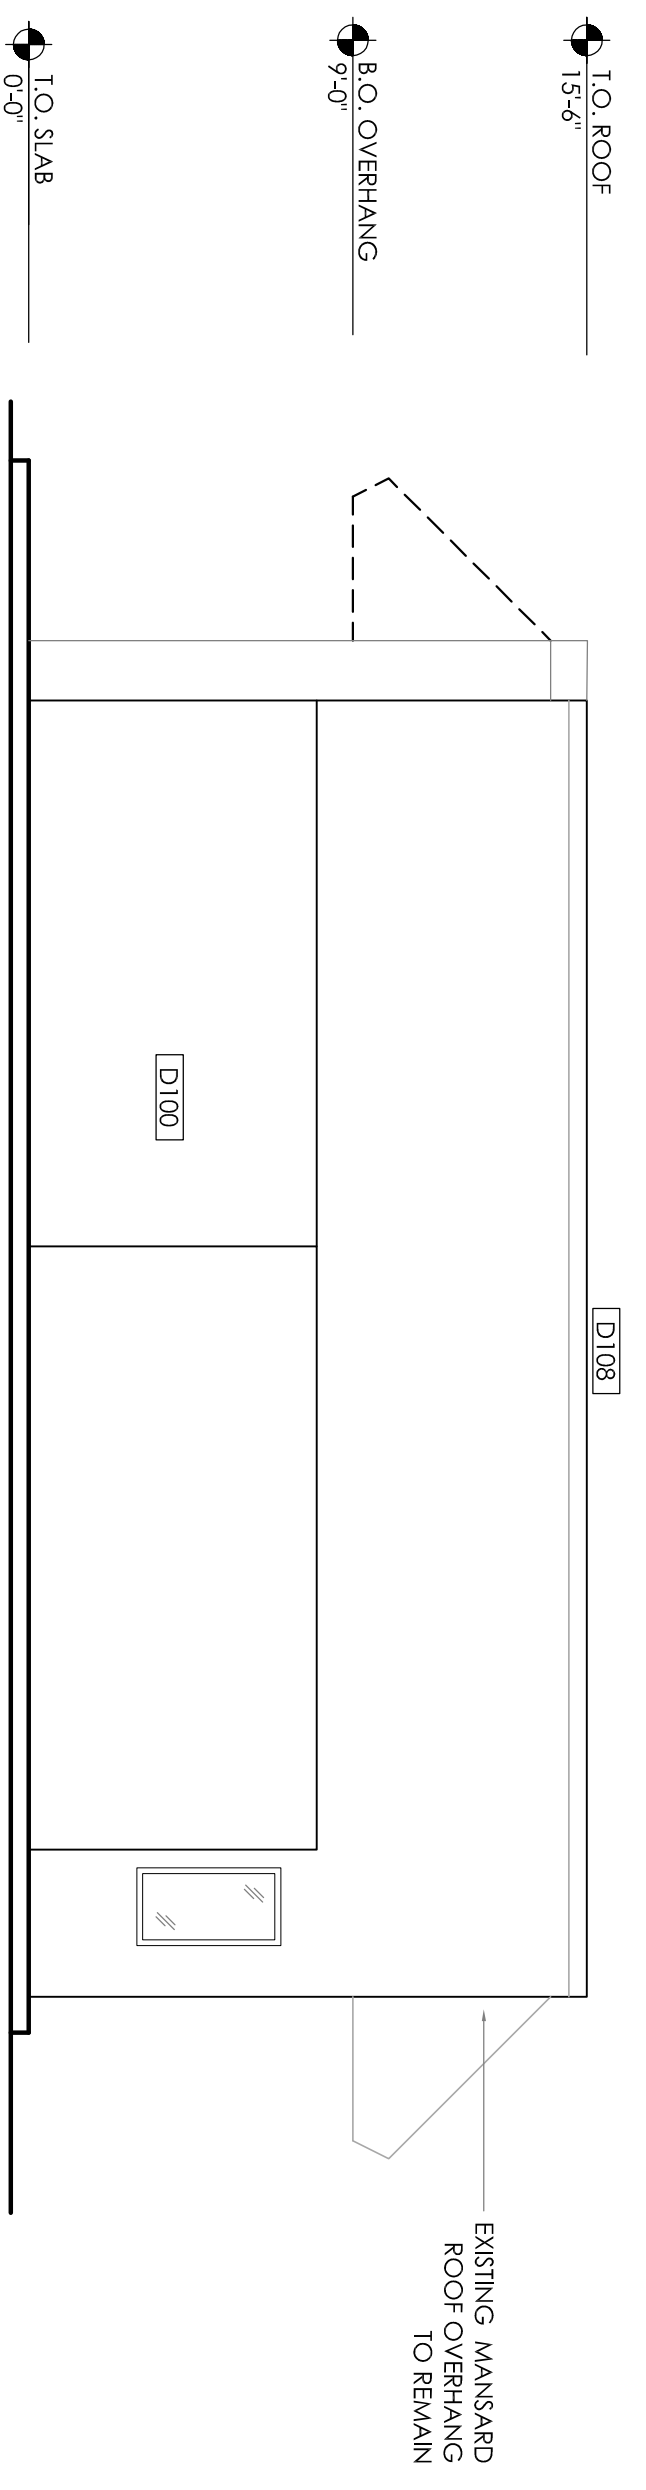

4 REAR ELEVATION  
SCALE: 3/16" = 1'-0"

**SCOPE OF WORK PROPOSED**

- 1. ELEVATIONS**
- D100 DEMO DELIVERY DOOR & FRAME.
  - D101 DEMO MANSARD ROOF AND FRAMING
  - D102 DEMO EXISTING BURGER KING SIGNAGE.
  - D103 DEMO EXTERIOR SOFFIT LIGHT FIXTURES.
  - D104 DEMO ENTRY DOORS, FRAMES AND HARDWARE.
  - D105 DEMO WINDOW AND WALL WHERE INDICATED.
  - D106 DEMO DRIVE THRU WINDOWS
  - D107 DEMO LIGHT BOX.
  - D108 DEMO ALL ROOFING MEMBRANE AND ANY ROOFING SYSTEM/STRUCTURE NECESSARY TO ACCOMMODATE NEW TOWER ELEMENT.

**LEGEND**

- TO BE DEMOLISHED
- EXISTING TO REMAIN


| TAG KEY |              |
|---------|--------------|
|         | SECTION TAGS |
|         | SCOPE TAGS   |

| No. | Date    | By | Notes                |
|-----|---------|----|----------------------|
| 1   | 6.28.16 | DB | SUBMITTED FOR PERMIT |
|     |         |    |                      |
|     |         |    |                      |

Checked: JS  
Scale: AS NOTED  
Date: 04.05.16



TECHNICAL GROUP, INC.  
37716 Hills Tech Drive  
Farmington Hills, MI 48331  
(248) 426-8000  
FAX (248) 426-7004

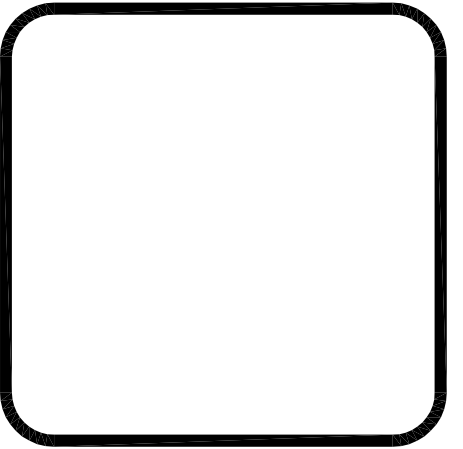

PROJECT  
BURGER KING #886  
1912 S MISSION RD  
MT. PLEASANT, MI 48858

SHEET TITLE  
DEMO EXTERIOR ELEVATIONS

JOB #  
TG-16379

DATE  
D-2

ALL RIGHTS RESERVED. NO PART OF THESE DRAWINGS OR SPECIFICATIONS MAY BE COPIED, REPRODUCED OR USED IN CONNECTION WITH ANY WORK, OTHER THAN THE SPECIFIC PROJECT FOR WHICH THEY HAVE BEEN PREPARED, WITHOUT PRIOR WRITTEN AUTHORIZATION FROM THE ARCHITECT.