




1 SIDE ENTRANCE ELEVATION
SCALE: 3/16" = 1'-0"

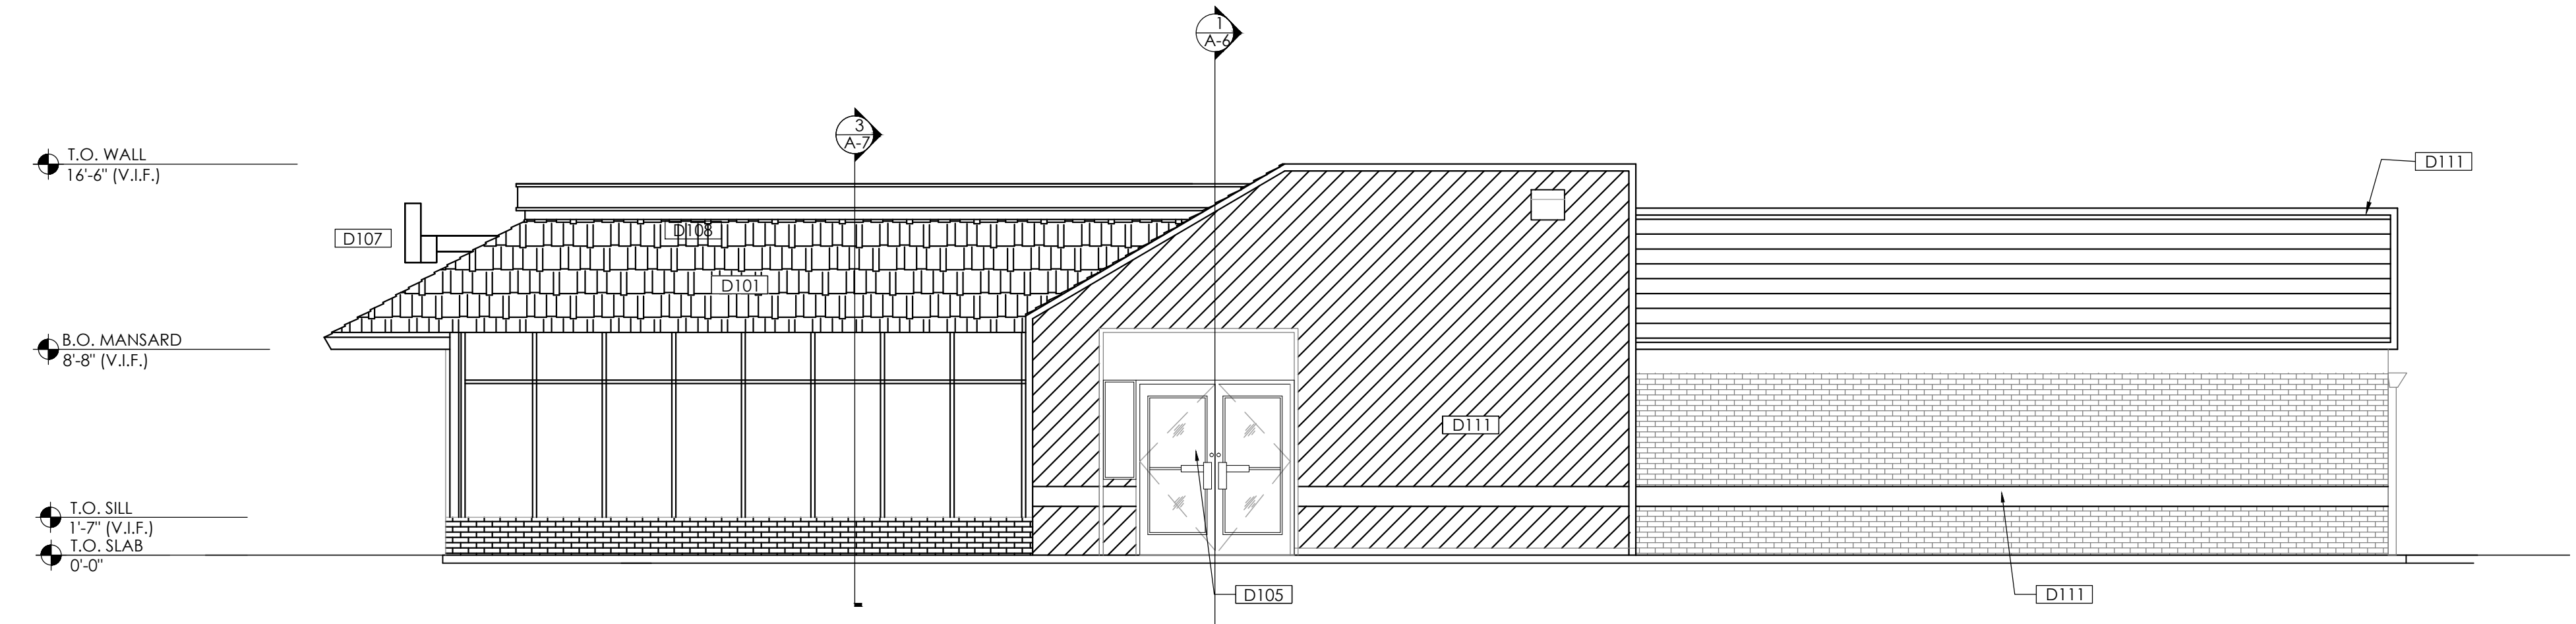

2 DRIVE THRU ELEVATION
SCALE: 3/16" = 1'-0"

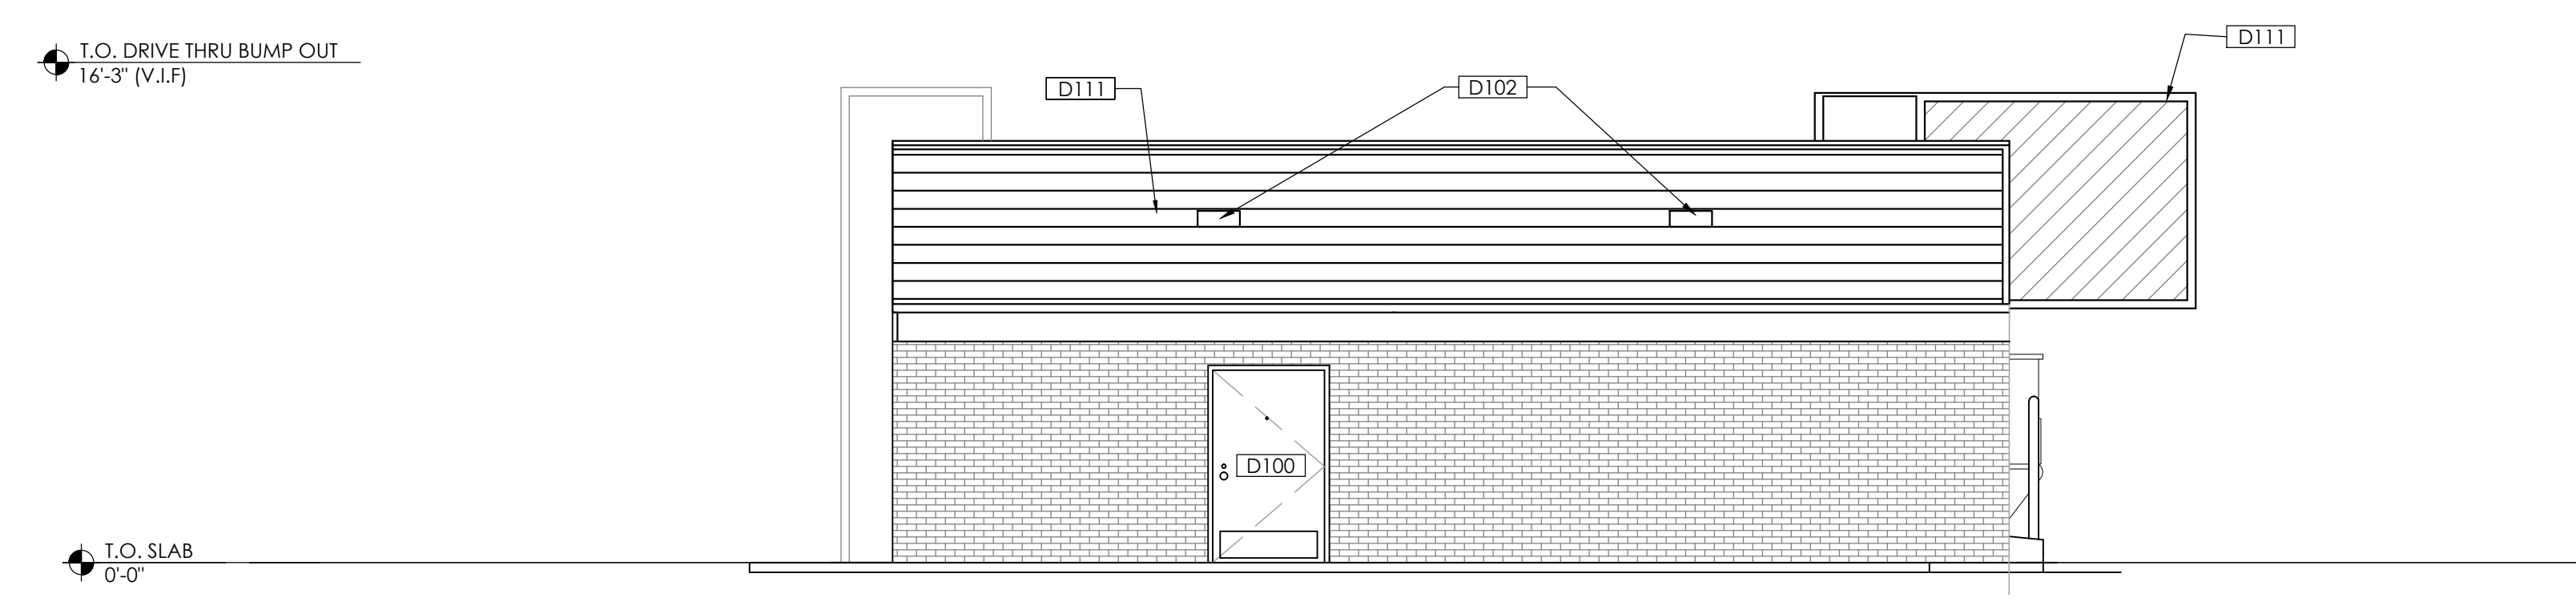

3 MAIN ENTRANCE ELEVATION
SCALE: 3/16" = 1'-0"

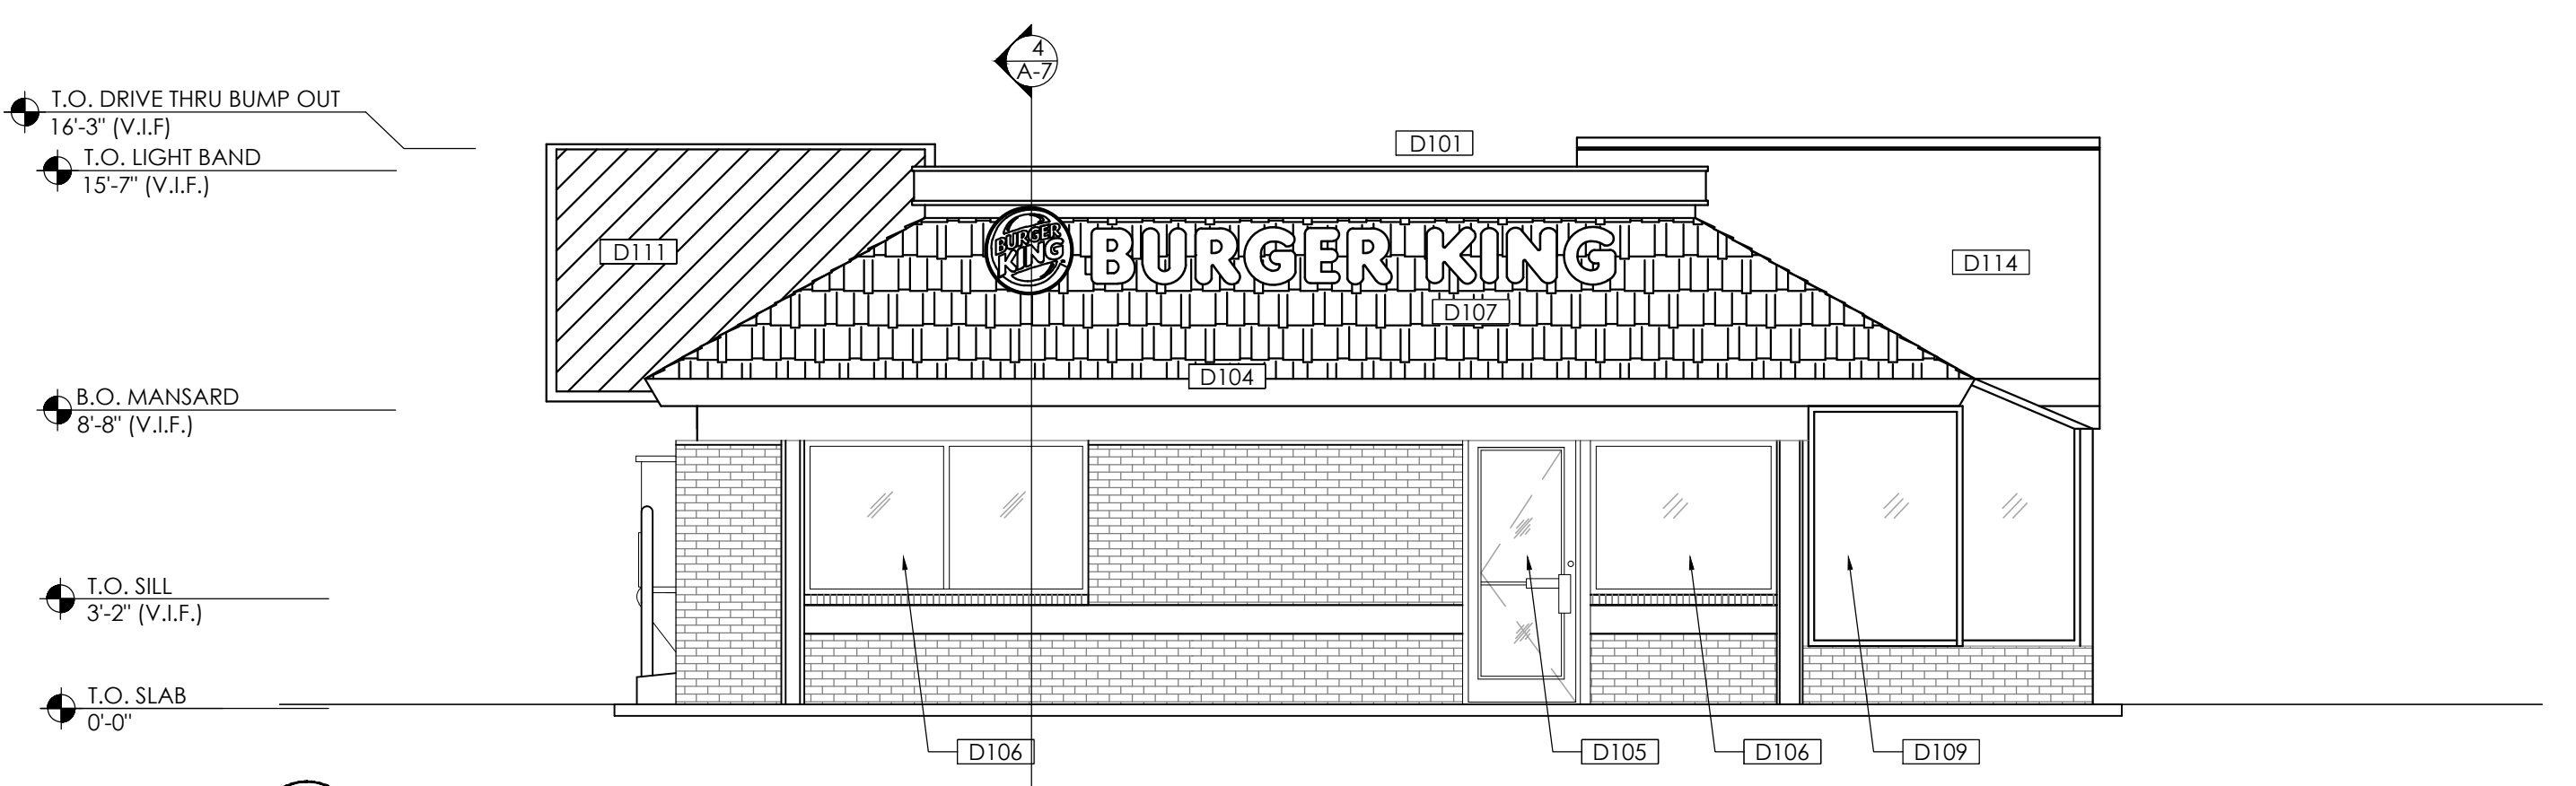

4 REAR ELEVATION
SCALE: 3/16" = 1'-0"


- SCOPE OF WORK PROPOSED**
- 1. ELEVATIONS**
- D100 DEMO DELIVERY DOOR & FRAME.
 - D101 DEMO MANSARD ROOF AND FRAMING
 - D102 DEMO EXISTING LIGHTING.
 - D103 DEMO EXTERIOR SOFFIT LIGHT FIXTURES.
 - D104 DEMO VESTIBULE ROOF TO ACCOMMODATE FOR NEW TOWER ELEMENT.
 - D105 DEMO ENTRY DOORS, FRAMES AND HARDWARE.
 - D106 DEMO WINDOWS WITH ALUMINUM FRAMES.
 - D107 DEMO SIGNAGE.
 - D108 DEMO LIGHT BAND.
 - D109 DEMO GLASS WINDOW.
 - D110 DEMO BRICK.
 - D111 DEMO WOOD TRIM AND SIDING.
 - D112 DEMO GREENHOUSE.
 - D113 DEMO MANSARD ROOF SHINGLES.
 - D114 DEMO ROOF TO ACCOMMODATE NEW TOWER ELEMENT.




TAG KEY	SECTION TAG	SCOPE TAGS
	A-7	A#

No.	Date	By	Notes
1	6.8.16	JW	SUBMITTED TO CITY
2	6.22.16	CG	REVISION 1
Drawn By: PM			
Checked: SB			
Scale: AS NOTED			
Date: 04.01.16			

ALL RIGHTS RESERVED. NO PART OF THESE DRAWINGS OR SPECIFICATIONS MAY BE COPIED, REPRODUCED OR USED IN CONNECTION WITH ANY WORK OTHER THAN THE SPECIFIC PROJECT FOR WHICH THEY HAVE BEEN PREPARED, WITHOUT PRIOR WRITTEN AUTHORIZATION FROM THE ARCHITECT.

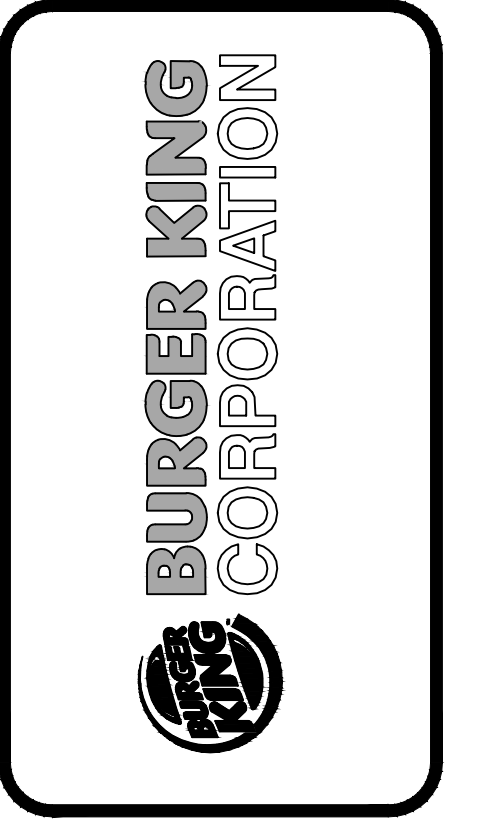

TECHNICAL GROUP, INC.
37716 Hills Tech Drive
Farmington Hills, MI 48331
(248) 426-8000
FAX (248) 426-7004

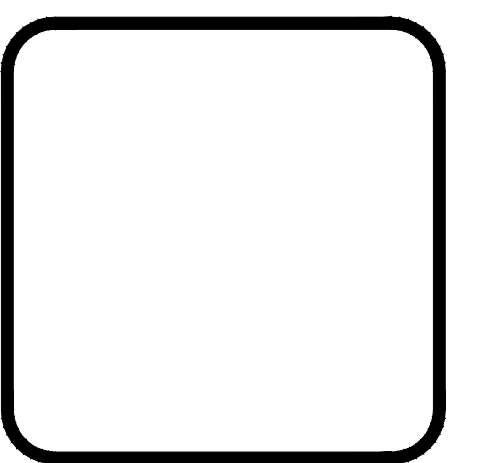

PROJECT BURGER KING #5743 3100 GRATIOT AVE. MARYSVILLE, MI	SHEET TITLE DEMO EXTERIOR ELEVATIONS
DO NOT SCALE THIS PRINT. USE FIGURED DIMENSIONS ONLY.	
JOB # TG-16353	SHEET D-2