




1 SIDE ENTRANCE ELEVATION
SCALE: 3/16" = 1'-0"

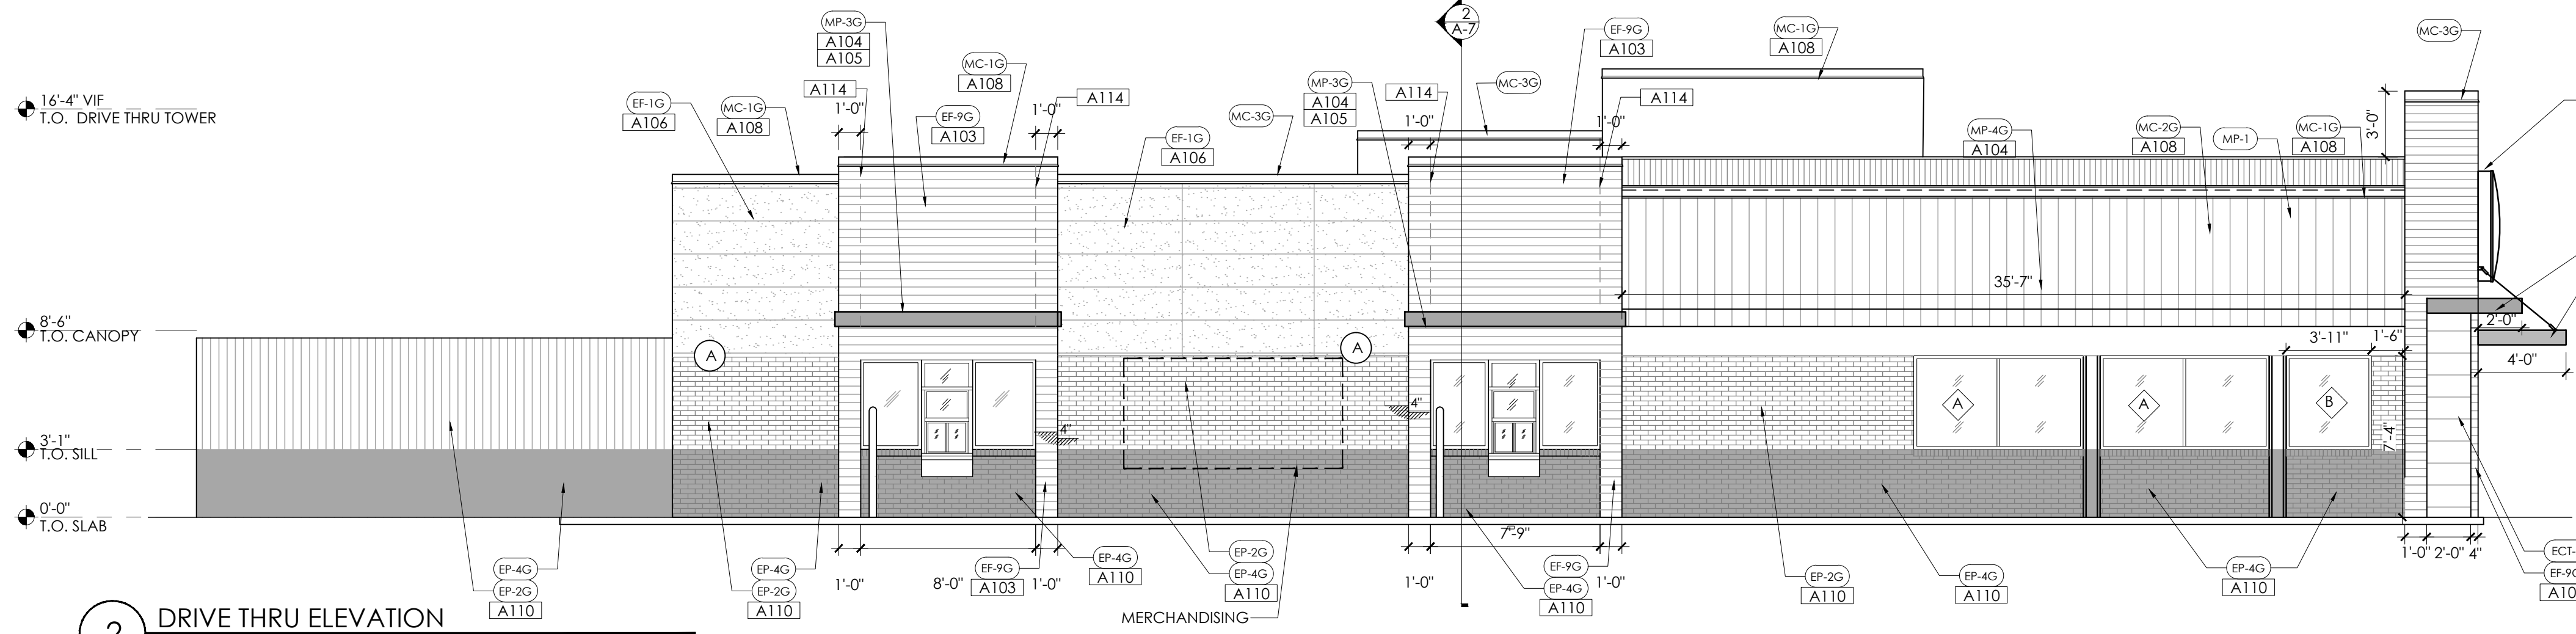



2 DRIVE THRU ELEVATION
SCALE: 3/16" = 1'-0"

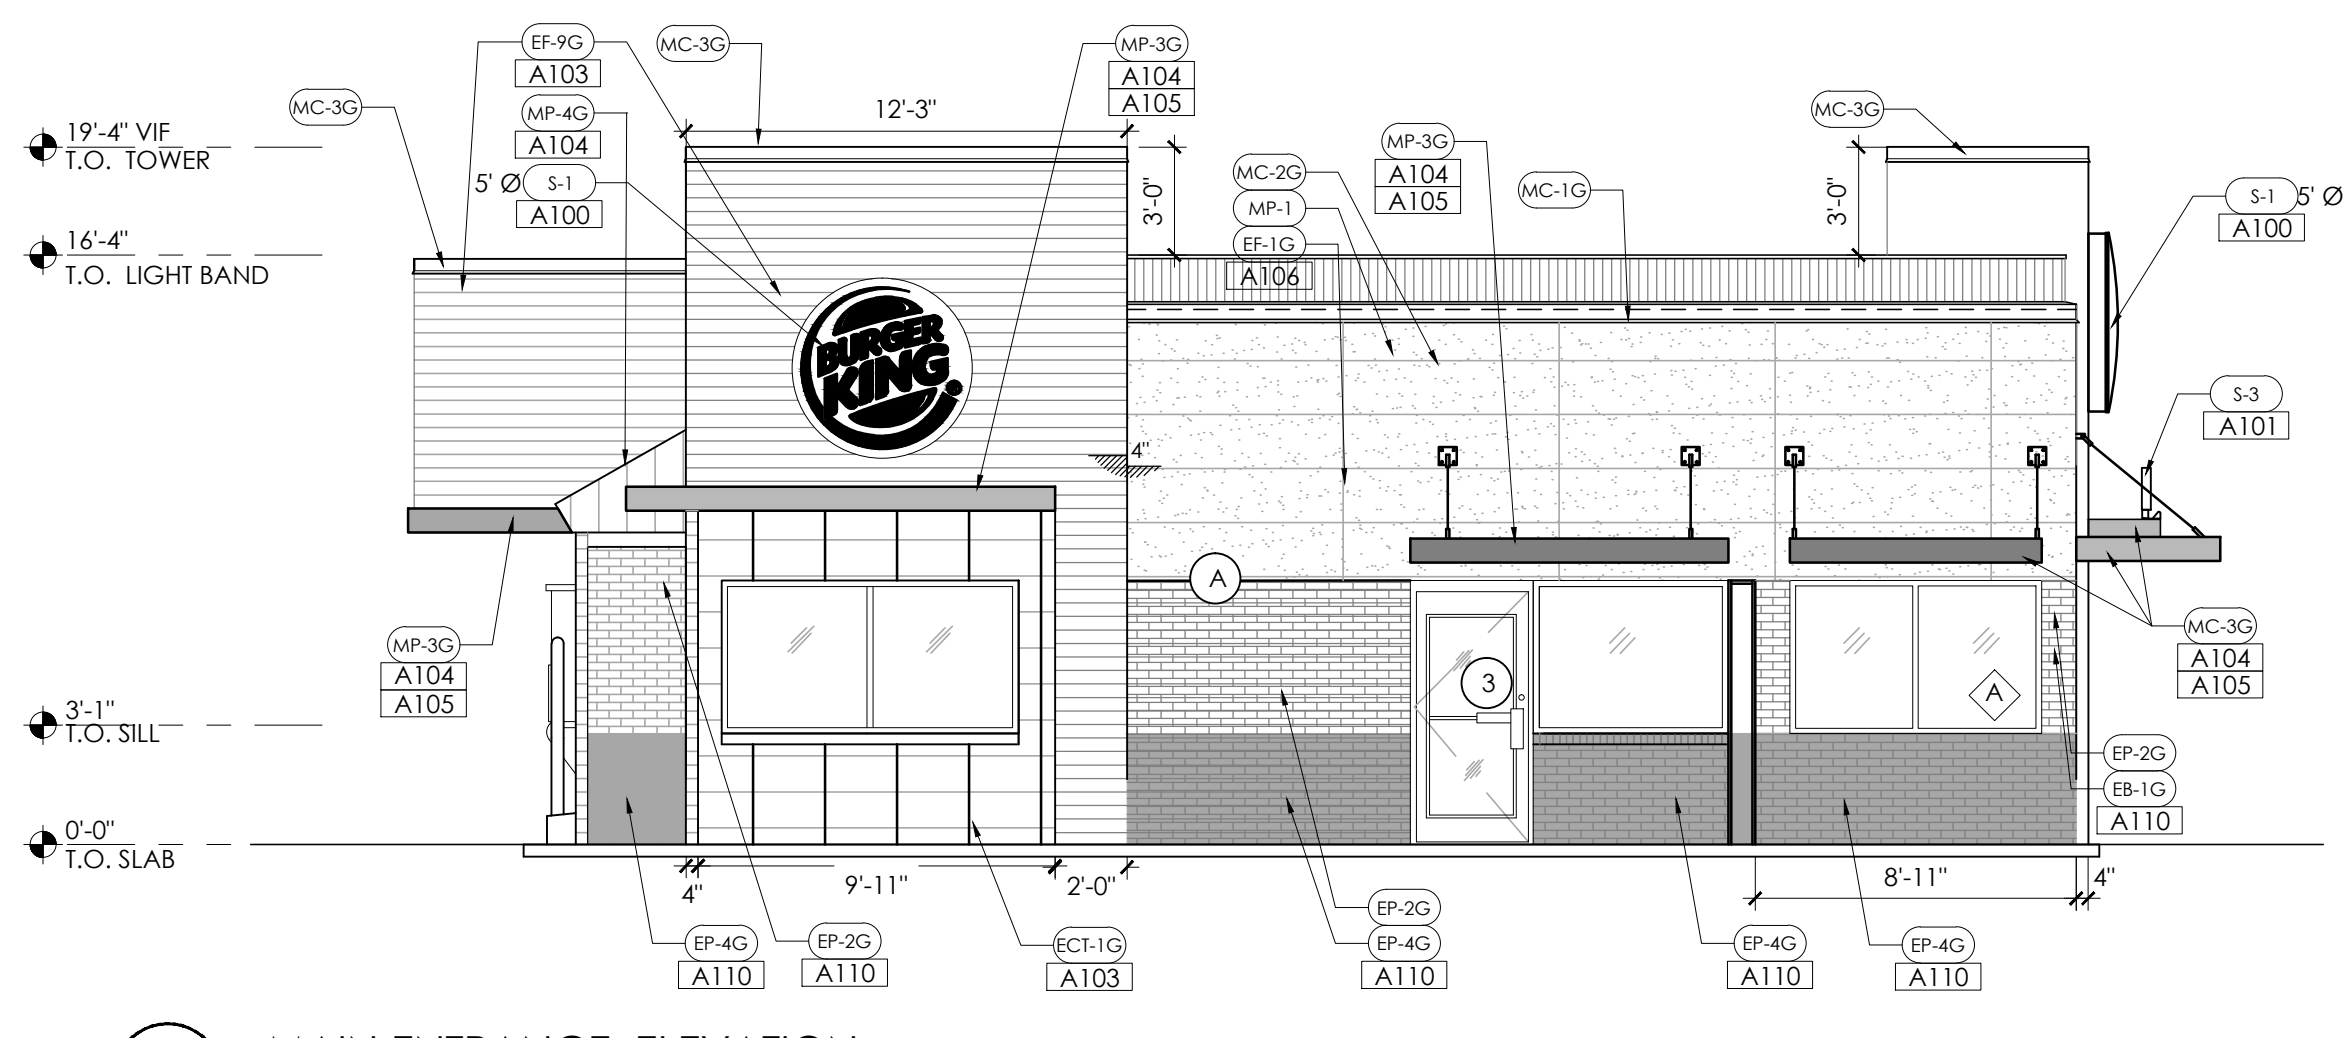

3 MAIN ENTRANCE ELEVATION
SCALE: 3/16" = 1'-0"

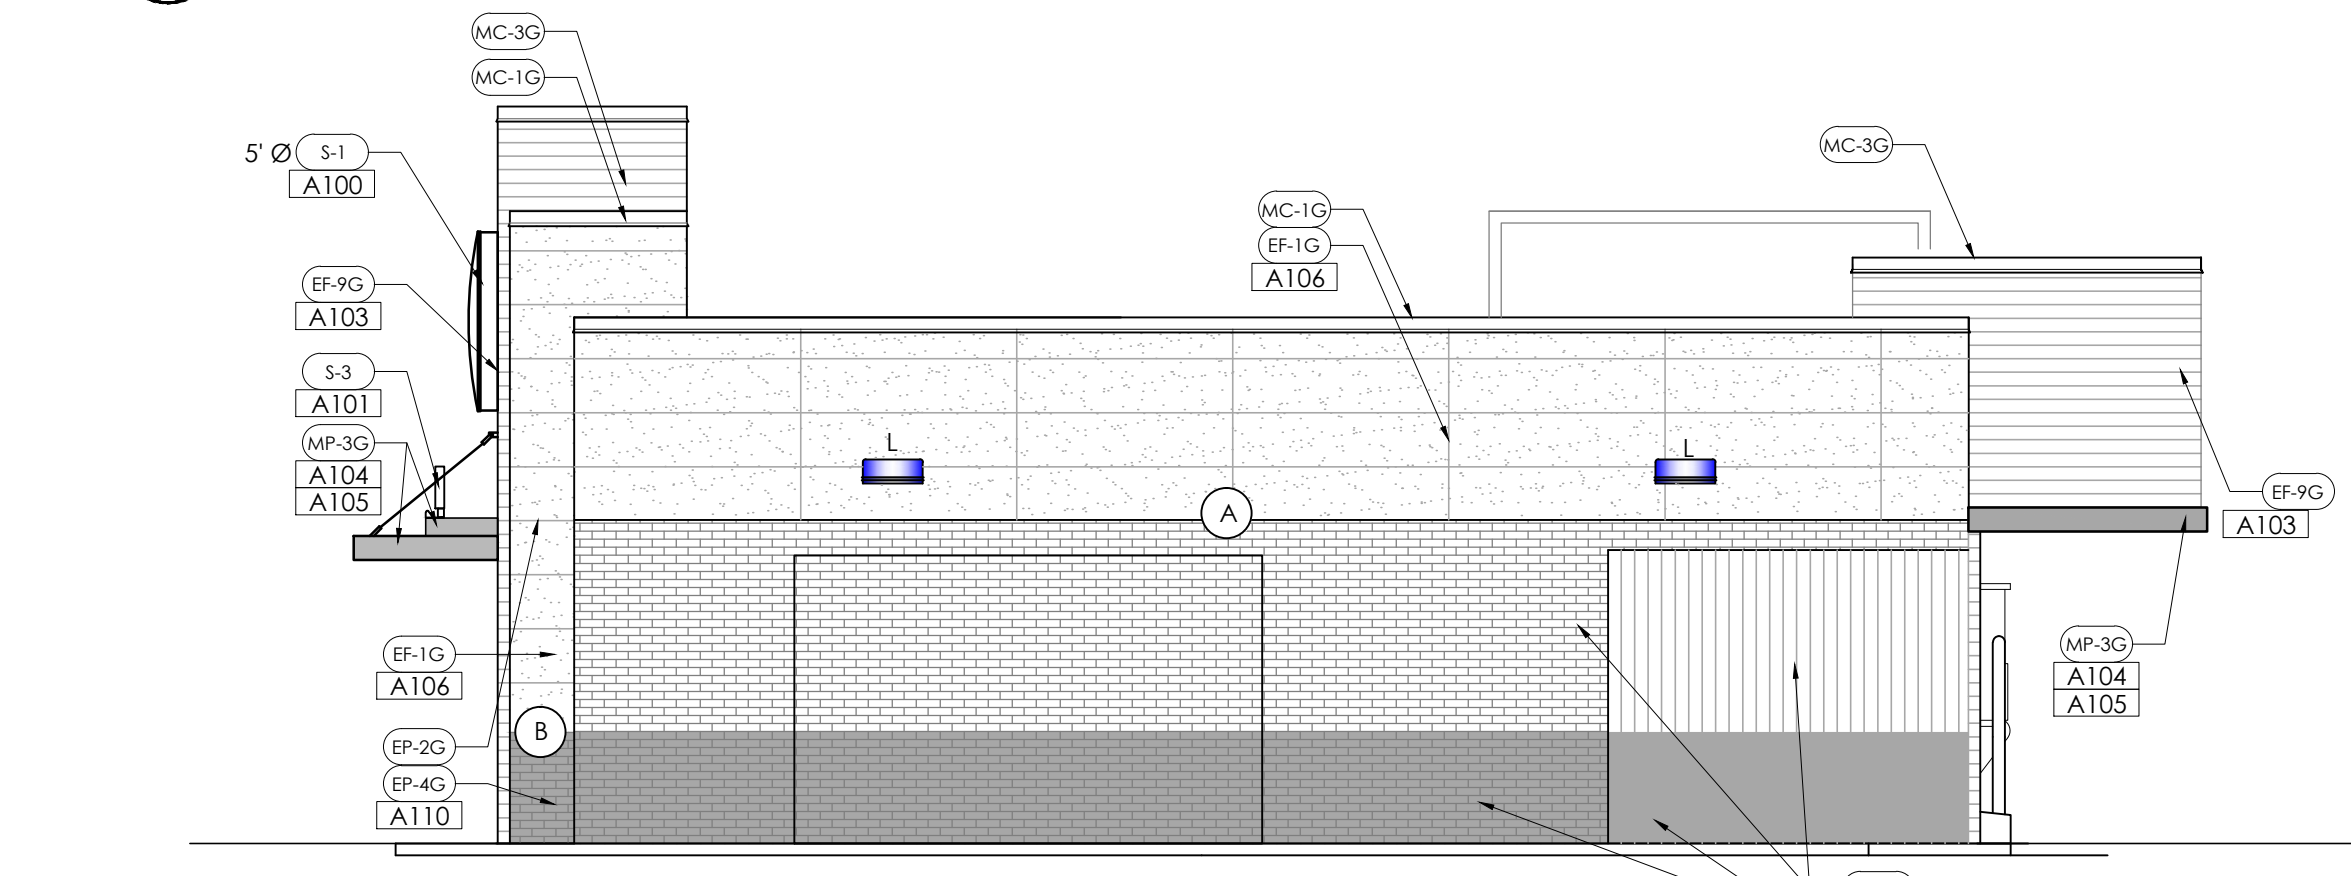

4 REAR ELEVATION
SCALE: 3/16" = 1'-0"

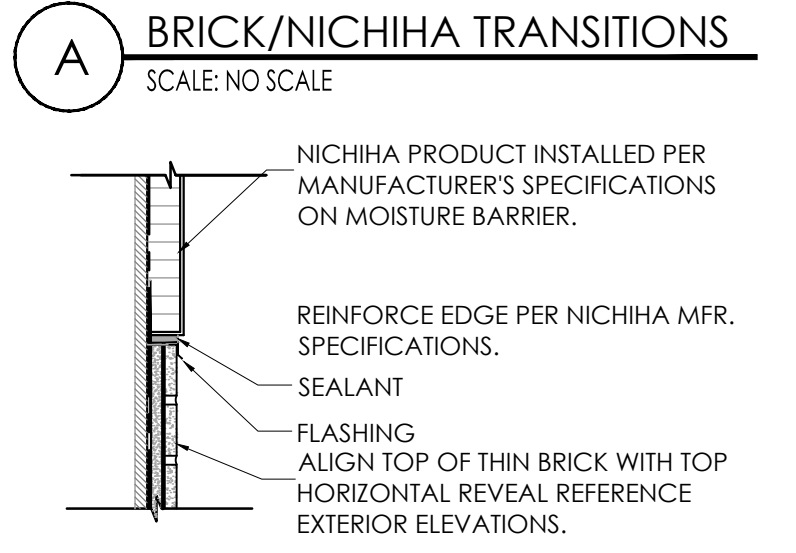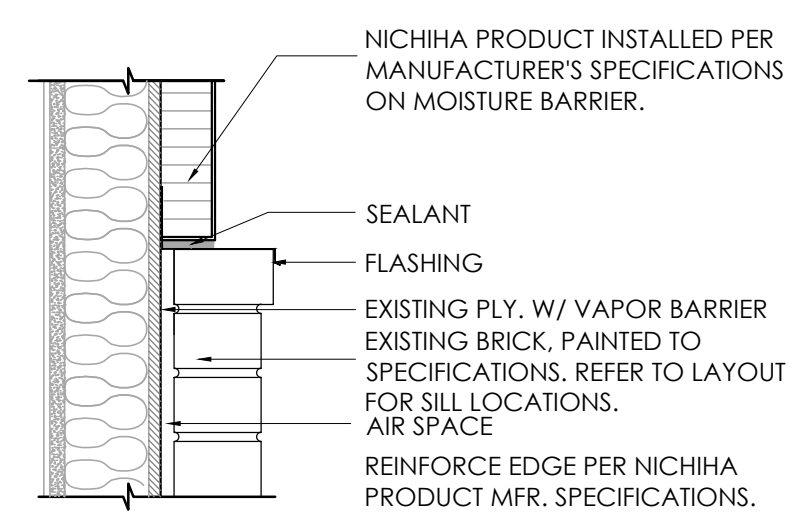

TAG KEY

SECTION TAG	SCOPE TAG	DOOR TAG	WINDOW TAG	MATERIAL TAG
	A#	#	◇	AA-#
		SEE SHEET A-1.1	SEE SHEET A-1.1	SEE SHEET A-2

PROPOSED SCOPE OF WORK

- 1. ELEVATIONS**
- A100 | INSTALL ROUND BUTTON BK LOGOS, 6" Ø AT MAIN ENTRY.
 - A101 | INSTALL HOTW CHANNEL LETTERS (MAT. SCHEDULE ITEM S-3). HOME OF THE WHOPPER SIGN TO BE ATTACHED TO MAIN ENTRY CANOPY.
 - A102 | SKIM COAT EXISTING EIFS AND ADD REVEALS, SEE DETAIL A.
 - A103 | INSTALL NICHIHA (EF-9) AT TOWERS AS PER SPECIFICATION.
 - A104 | INSTALL TOWER ELEMENTS AS PER PLAN & SPEC.
 - A105 | INSTALL CANOPIES/ARCHONS AS SHOWN.
 - A106 | INSTALL EIFS WHERE MANSARD WAS REMOVED ON MAIN ENTRY SIDE.
 - A107 | INSTALL SILVER STANDING SEAM METAL ROOF ON EXISTING PLAYGROUND MANSARD.
 - A108 | INSTALL NEW METAL COPING THROUGHOUT, AS PER SPECIFICATIONS
 - A109 | INSTALL NEW GATE, GATE HARDWARE, PAINT TRASH ENCLOSURE AND GATE TO SPEC.
 - A110 | PAINT EXISTING BRICK TO NEW IMAGE. REFER TO FINISH SCHEDULE.
 - A111 | INSTALL ENTRY SNAP FRAMES - 2 REQUIRED AT ENTRANCE DOORS.
 - A112 | HOURS OF OPERATIONS SIGN - 2 REQUIRED.
 - A113 | INSTALL DRIVE THRU SNAP FRAMES.
 - A114 | EXTEND DRIVE THRU BUMP OUT TO MATCH, NEW FRAMING TO 2. ROOF MATCH EXISTING.
 - A200 | TIE IN NEW ROOFING TOWER ELEMENTS WITH EXISTING ELEMENTS.
 - A201 | CLEAN ROOF AND REPAIR ROOF LEAKS.
 - A202 | ELIMINATE PONDING OF WATER.

GENERAL NOTES

MERCHANDISING AND GRAPHICS NOTE:
WALL FINISHES PER SCHEDULE ARE REQUIRED ON WALL BEHIND GRAPHICS AND MERCHANDISING.

FINISH NOTES:
ALL FINISHES AS PER GARDEN GRILL FINISH SCHEDULE.

FOR CLARIFICATION:
*LIGHT BAND IS A SCREENED UNIT, ONLY THE LIGHT WASH IS SEEN AS PART OF THE BANDING UNIT.




*ALL NICHIHA PANEL THAT IS TO BE INSTALLED IS TO BE INSTALLED AS PER MANUFACTURER'S SPECIFICATIONS.

FOR NICHIHA BOARD INSTALLATION DETAILS AND INFORMATION REFER TO THE WEBSITE LISTED BELOW FOR MORE INFORMATION:
<http://www.nichiha.com/resources/cad>

EXTERIOR MATERIALS & FINISH SCHEDULE

TAG	MATERIAL	LOCATION	MANUFACTURER	PRODUCT	COLOR
EB-1G	EXTERIOR BRICK		PINE HALL BRICK	FACE BRICK	OLD IRVINGTON O/S
EF-1G	FIBER CEMENT SIDING PANELS	GENERAL	NICHIHA CEMENT PANELS	NICHIHA ARCHITECTURAL BLOCK - LARGE - 18" X 6"	COLOR TO MATCH EP-2G 'TAUPE TONE' - STACKED BOND. (PANELS CAN COME PRE-PAINTED)
EF-4G	EXTERIOR STUCCO FINISH	GENERAL	STO OR APPROVED EQUAL	STO POWERWALL STUCCO SYSTEM TEXTURE: FINE SAND	COLOR TO MATCH EP-4G 'MONTERREY CLIFFS' COLOR TO MATCH EP-7G 'FLAMING RED'
EF-9G	EXTERIOR FINISH FIBER CEMENT SIDING	EXTERIOR SIGN ARCHONS	NICHIHA	NICHIHA BOARD - VINTAGE WOOD EF762	CEDAR
TR-1G	ALUMINUM TRIMS				
EP-2G	EXTERIOR PAINT	EXTERIOR GENERAL		PRIMER: 17-921 PAINT: 6-2045XI	TAUPE TONE CUSTOM FORMULA
EP-4G	EXTERIOR PAINT	EXTERIOR WAINSCOT		PRIMER: 17-921 PAINT: 6-2045XI	MONTERREY CLIFFS10YY 14/080
EP-6G	EXTERIOR PAINT	EXTERIOR ACCENT FOR METAL SUBSTRATES ONLY	PPG	PRIMER: 6-212 PAINT: 6-230	BURGER KING SILVER CUSTOM FORMULA
EP-68G	EXTERIOR PAINT	EXISTING STANDING SEAMMETAL ROOF		PRIMER: 90-712 PAINT: 90-1110	MARCH WIND CUSTOM FORMULA
EP-8G	EXTERIOR PAINT	METAL COPING AT ARCHON TOWERS		PRIMER: 17-921 PAINT: 6-2045XI	CEDAR CUSTOM FORMULA
EXT-G	EXTERIOR PAINT	POLES & SIGNS		PRIMER: 90-712 PAINT: 90-353	BLACK
ECT-1G	EXTERIOR CERAMIC TILE	EXTERIOR ACCENT	GRANITE FIANDRE/ EUROWEST	SENSIBLE STONE ED5052 (USE EGR-4G)	RED NATURAL STACKED BOND PATTERN 12" X24"
MC-1G	METAL COPING	TOP OF LIGHT BAND WALL CAP		PERMA SNAP PLUS	A-30 SILVERSMITH
MC-2G	METAL COPING	BELOW LIGHT BAND	W.P. HICKMAN SYSTEMS	PERMA SNAP PLUS	FACTORY FINISH TO MATCH EP-2G (TAUPE TONE)
MC-3G	METAL COPING	TOP OF ARCHON		PERMA SNAP PLUS	COPING TO BE PAINTED EP-8G (CEDAR)
MP-1	CORRUGATED METAL L.E.D. LIGHT BAND	PARAPET BAND	LEKTRON	LED LIGHT BAND	
MP-3G	METAL CANOPY	ABOVE DOORS/WINDOWS	W.P. HICKMAN SYSTEMS	CUSTOM METAL CANOPY	FACTORY FINISH TO MATCH EP-1 CLEAR ANODIZED
MP-4	METAL AWNING/ABOVE WINDOWS/MANSARD ROOF	MANSARD ROOFING/ABOVE WINDOWS	FIRESTONE METAL PRODUCTS	STANDING SEAM METAL ROOF UC-4 PROFILE	SILVER METALLIC SR
S-1	LOGO SIGN: 4" OR 3" Ø	AT TOWER	CUSTOM		
S-3	FLAME GRILLING	AT ENTRY TOWER	CUSTOM		

Notes	Submitted to City	Revision 1
By	JW	CG
Date	6.8.16	6.22.16
No.	1	2
Drawn By: PM		
Checked: SB		
Scale: AS NOTED		
Date: 04.01.16		

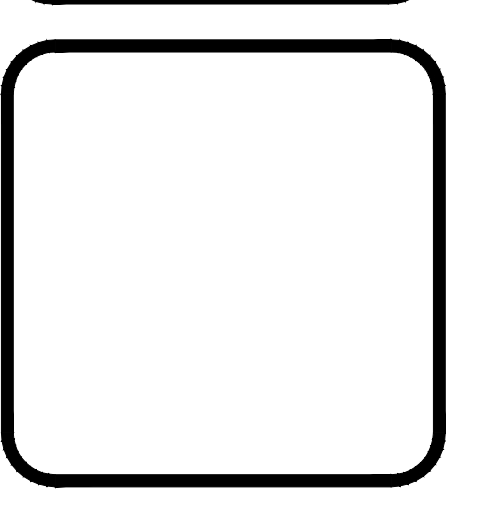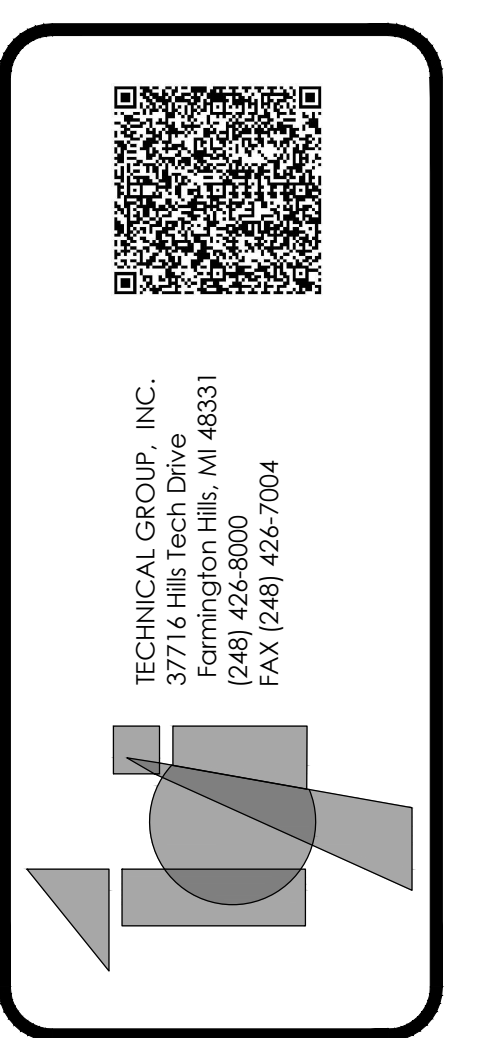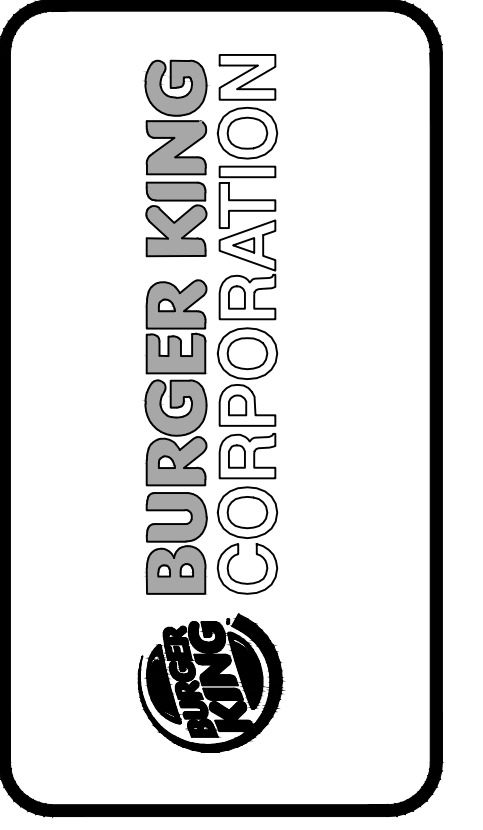

PROJECT	BURGER KING #5743 3100 GRATIOT AVE. MARYSVILLE, MI	SHEET TITLE	PROPOSED EXTERIOR ELEVATIONS
DO NOT SCALE THIS PRINT. USE FIGURED DIMENSIONS ONLY.			
JOB #	TG-16353		
SHEET	A-2		