




1 DEMO SECTION @ DRIVE THRU
SCALE: 1/2" = 1'-0"

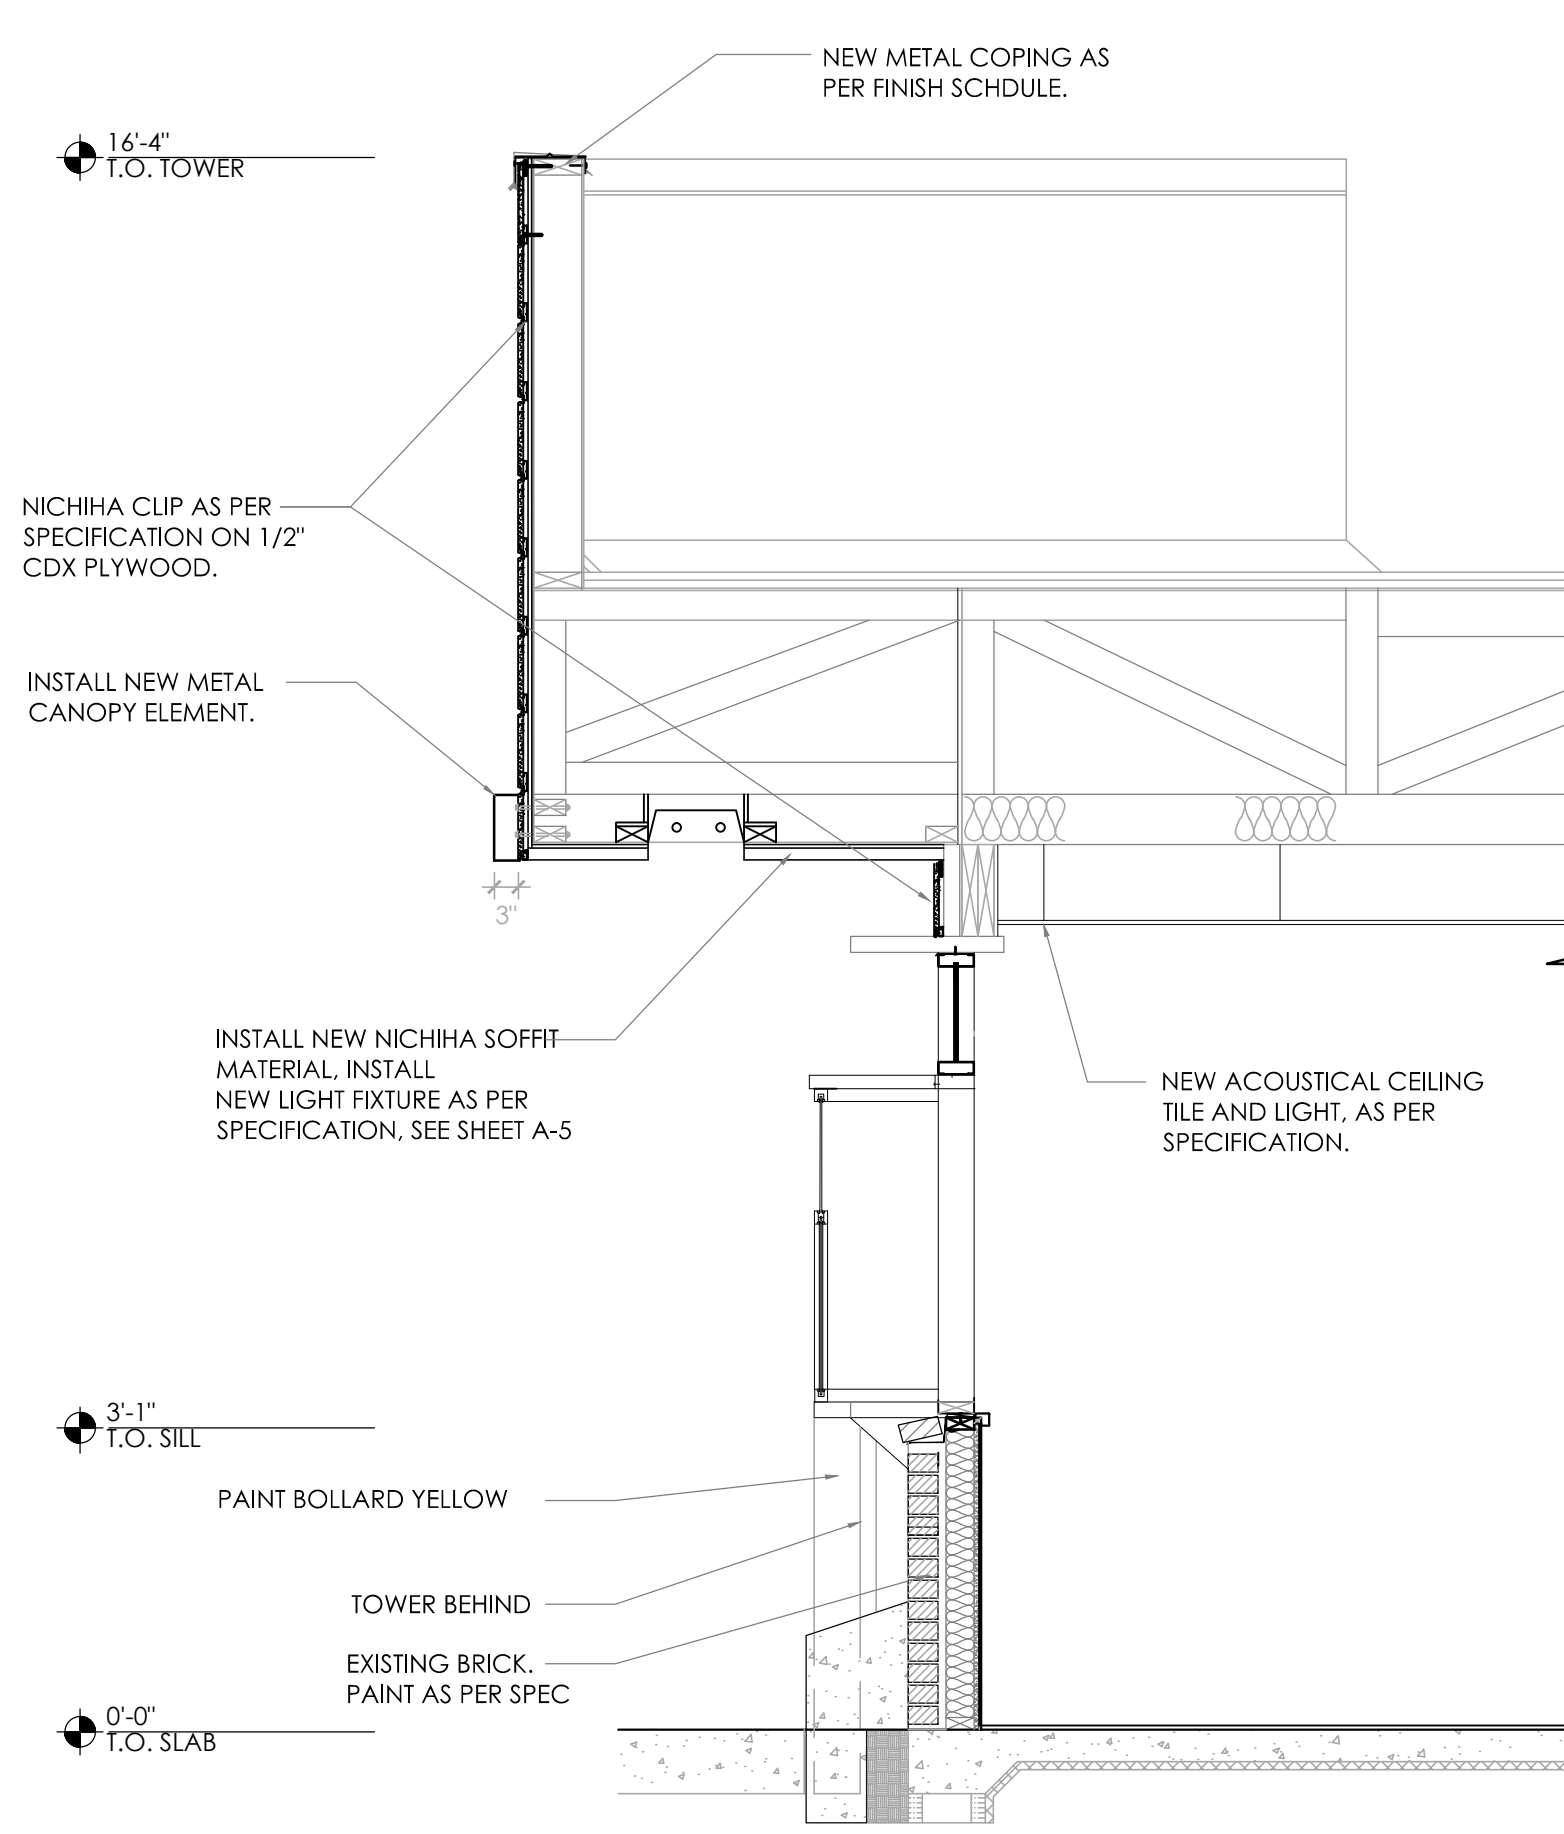


2 PROPOSED SECTION @ DRIVE THRU
SCALE: 1/2" = 1'-0"

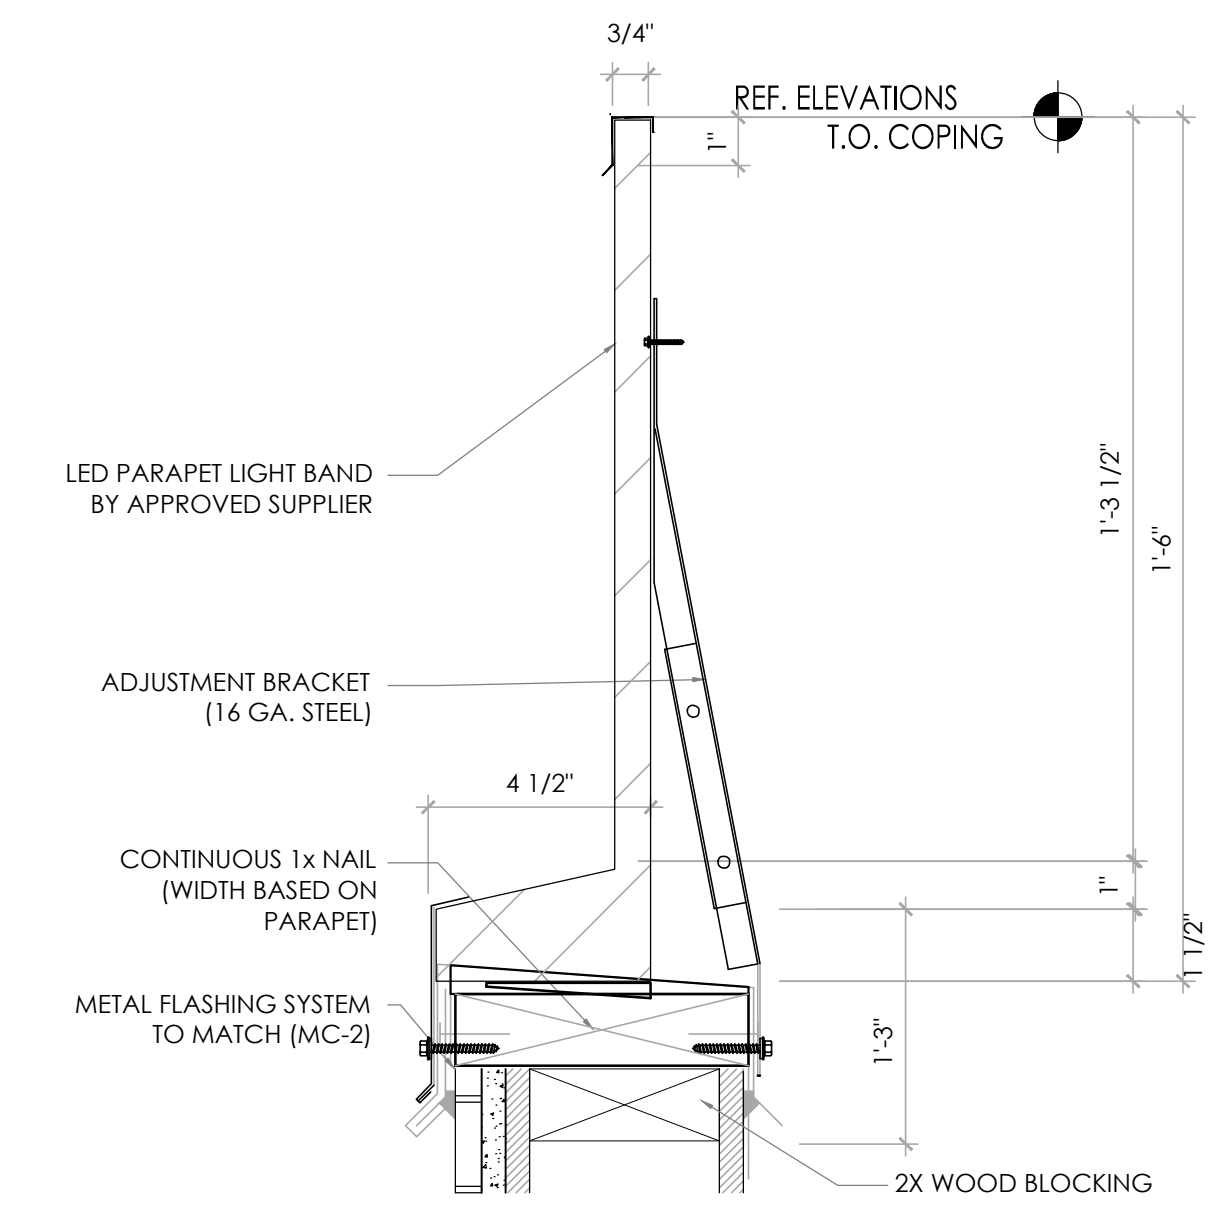

A PARAPET LIGHT BAND DETAIL
NOT TO SCALE

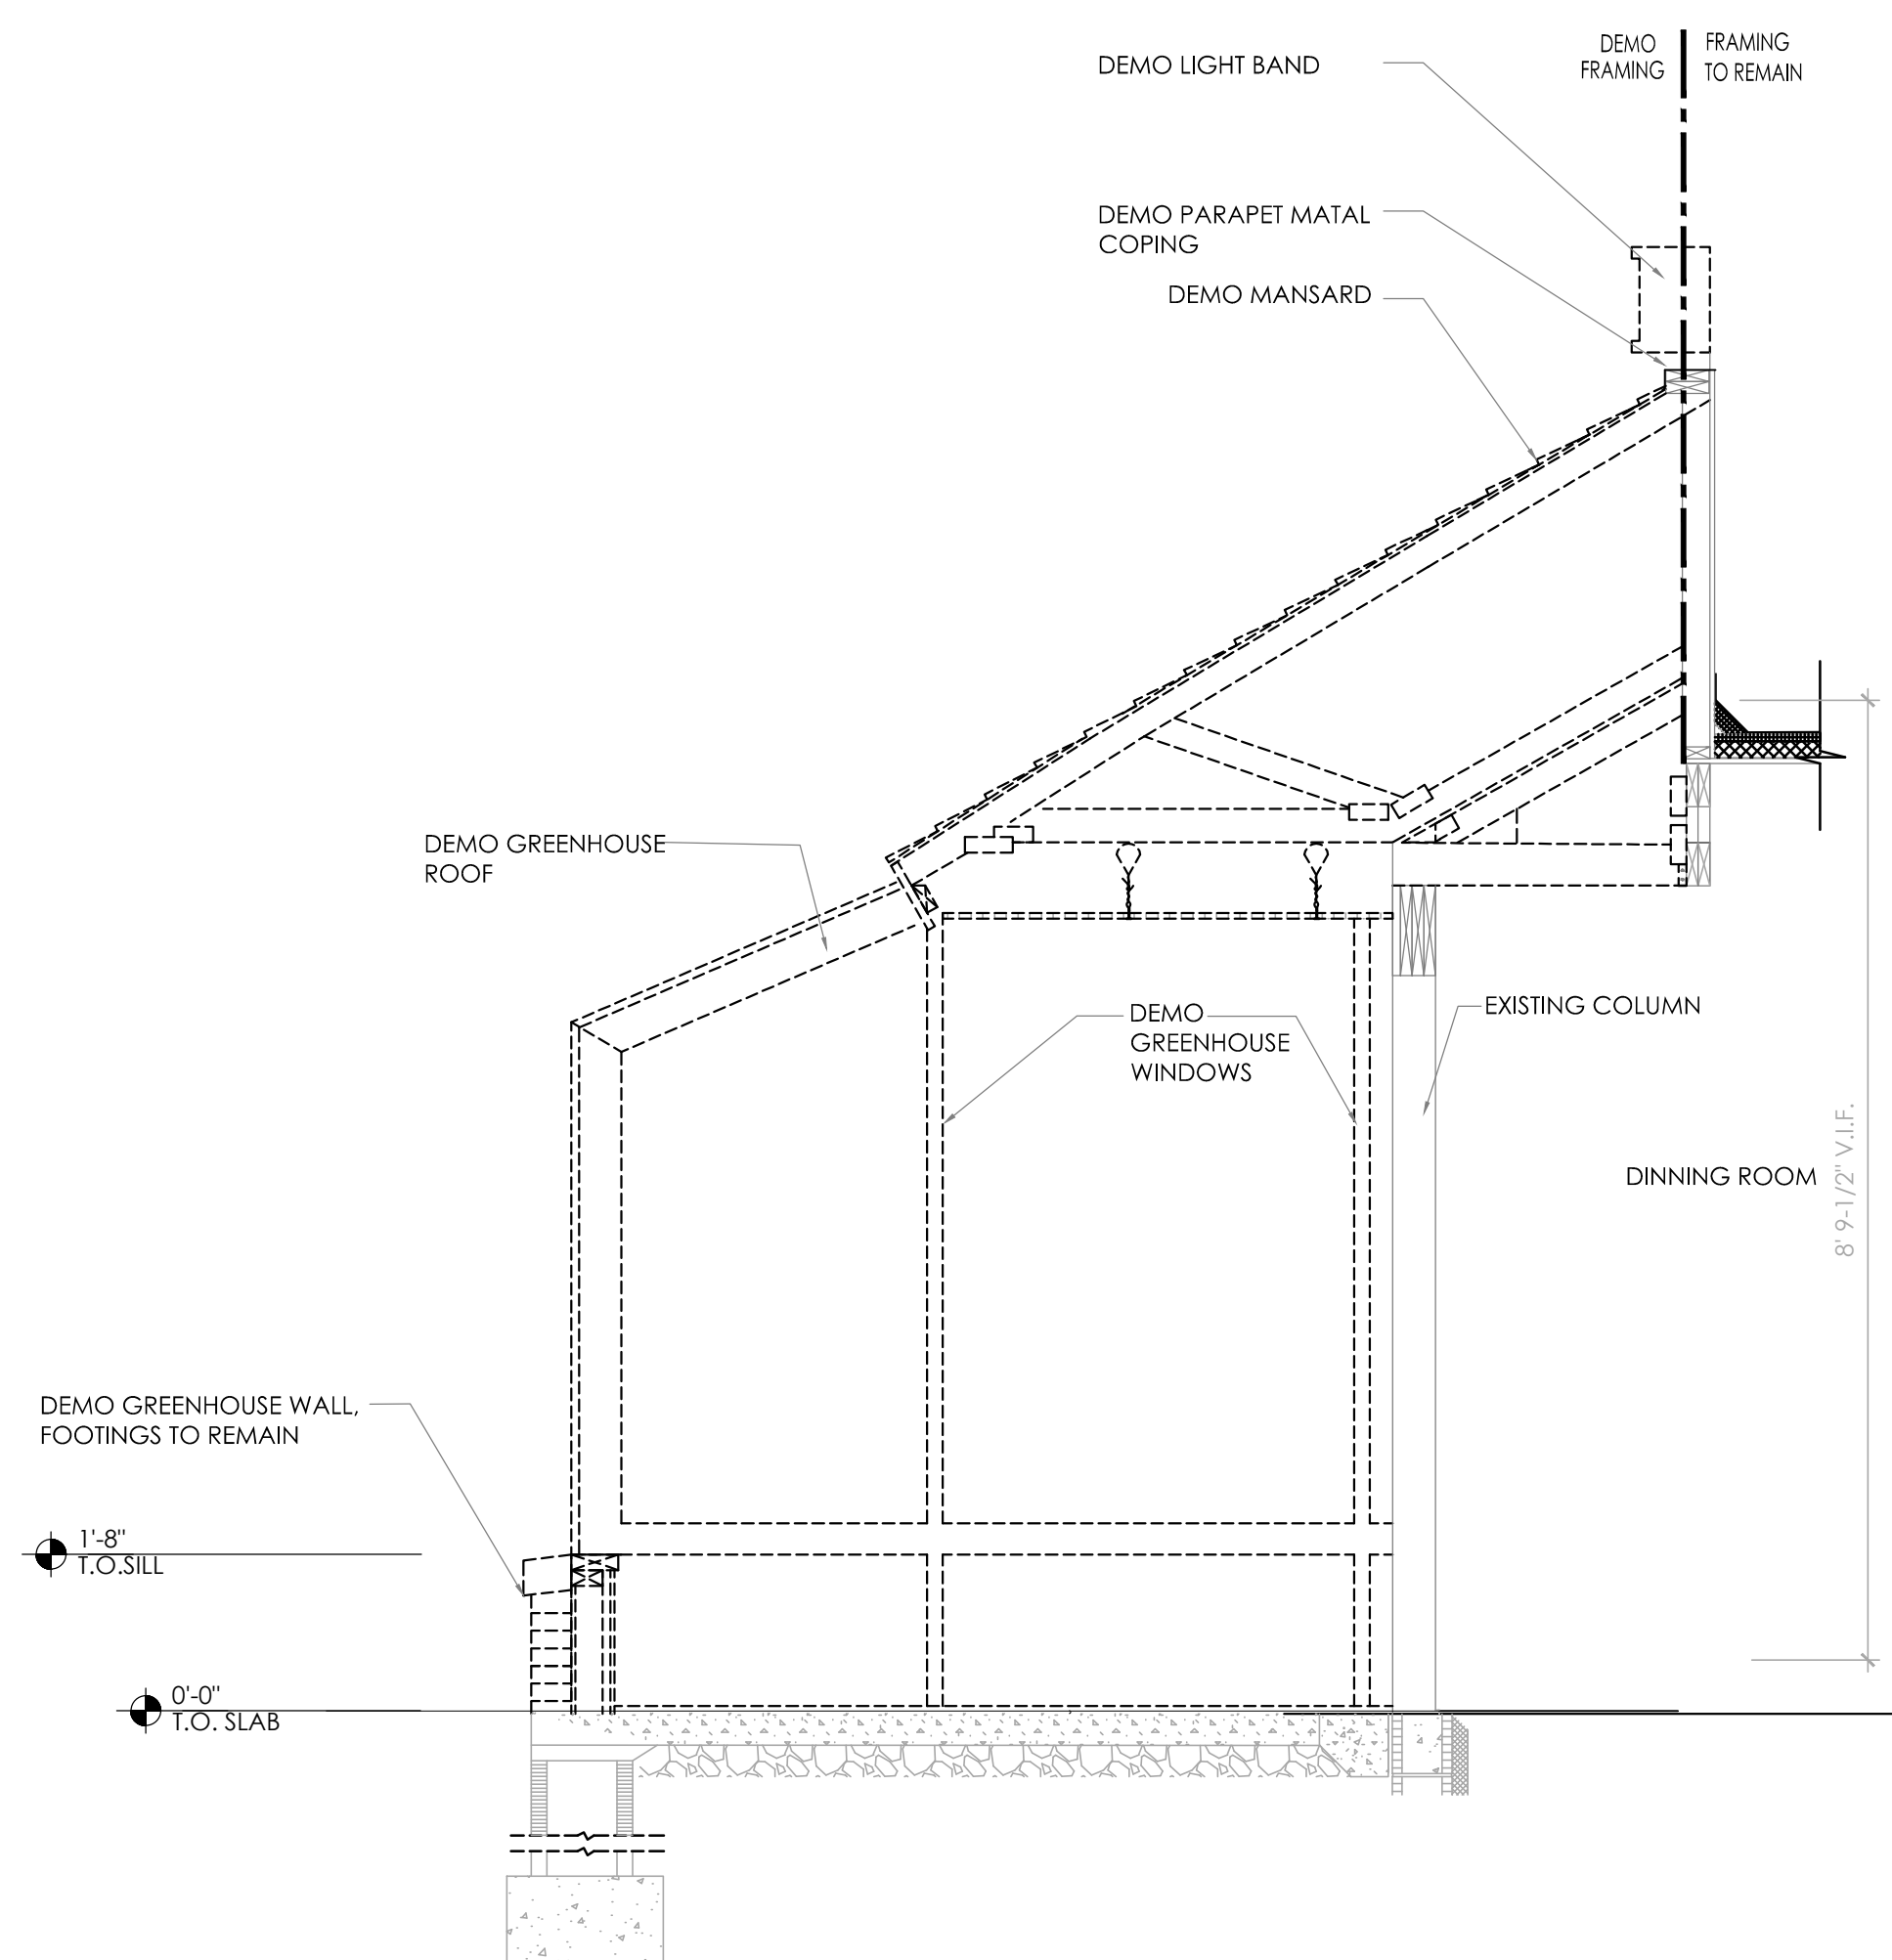

1 DEMO SECTION @ GREENHOUSE
SCALE: 1/2" = 1'-0"

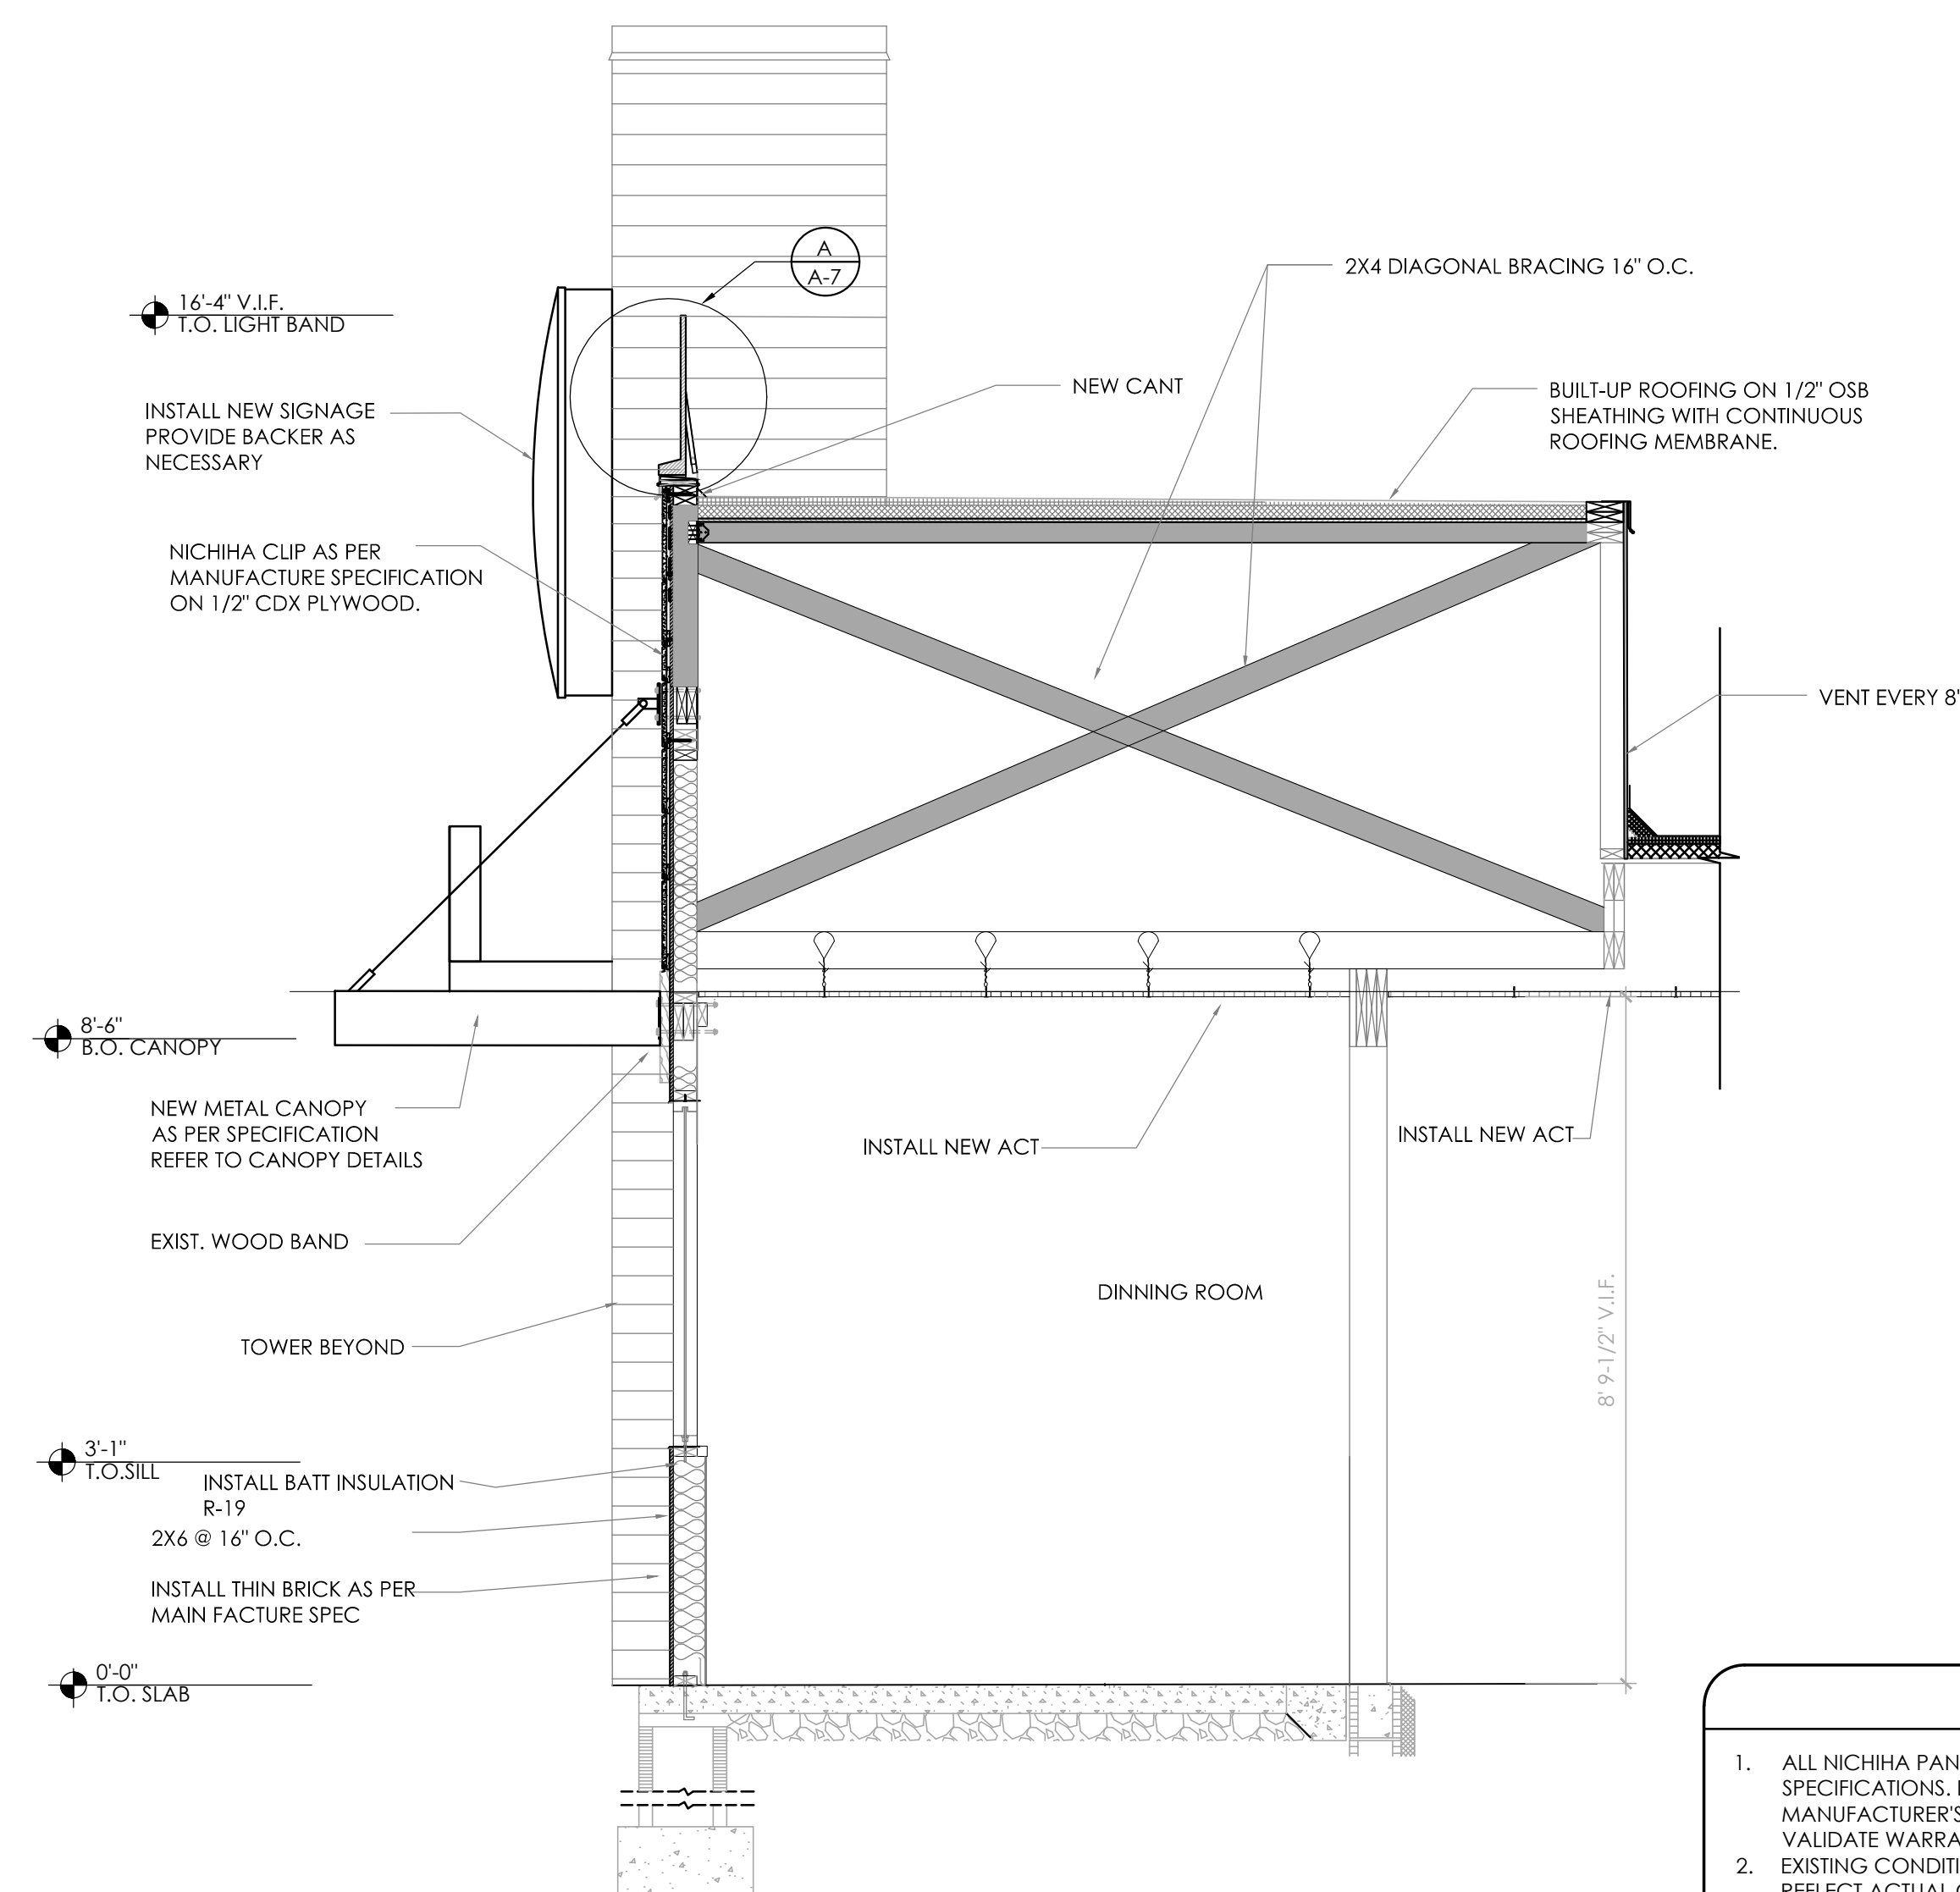

2 PROPOSED SECTION @ GREENHOUSE
SCALE: 1/2" = 1'-0"


GENERAL NOTES

- ALL NICHHA PANELS AND HARDIE PLANKS ARE TO BE INSTALLED PER MANUFACTURERS SPECIFICATIONS. IF DISCREPANCIES OCCUR BETWEEN CONSTRUCTION DRAWINGS AND MANUFACTURER'S DETAILS, MANUFACTURER'S INSTALLATION TAKES PRECEDENCE AS TO VALIDATE WARRANTY OF PRODUCT.
- EXISTING CONDITIONS ARE BASED ON PROTOTYPICAL CONDITIONS AND MAY NOT REFLECT ACTUAL CONDITIONS. G.C. TO VERIFY EXISTING CONDITIONS AND CONSULT WITH ARCHITECT ON DISCREPANCIES.


No.	Date	By	Notes
1	6.8.16	JW	SUBMITTED TO CITY
2	6.22.16	CG	REVISION 1

Drawn By: PM
Checked: SB
Scale: AS NOTED
Date: 04.01.16

ALL RIGHTS RESERVED. NO PART OF THESE DRAWINGS OR SPECIFICATIONS MAY BE COPIED, REPRODUCED OR USED IN CONNECTION WITH ANY WORK, OTHER THAN THE SPECIFIC PROJECT FOR WHICH THEY HAVE BEEN PREPARED, WITHOUT PRIOR WRITTEN AUTHORIZATION FROM THE ARCHITECT.

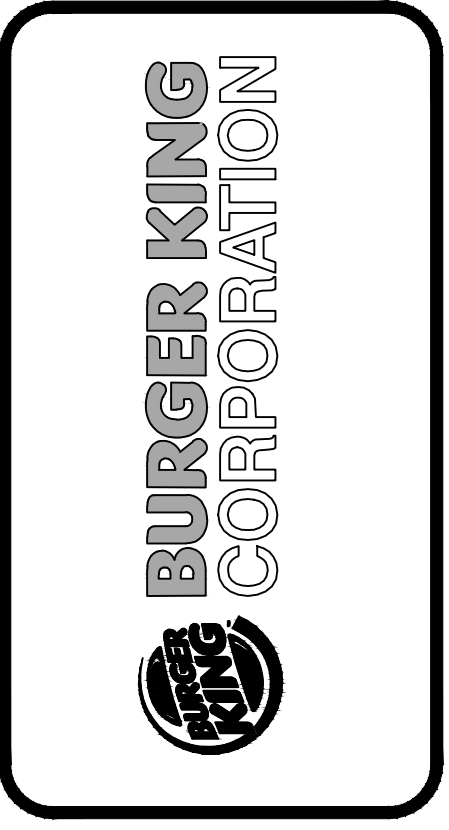

TECHNICAL GROUP, INC.
37716 Hills Tech Drive
Farmington Hills, MI 48331
(248) 426-5000
FAX (248) 426-7004

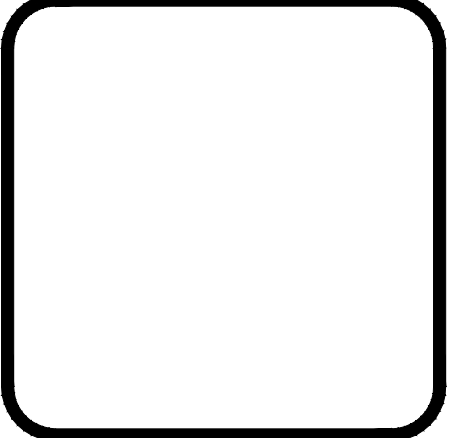

PROJECT BURGER KING #5743 3100 GRATIOT AVE. MARYSVILLE, MI	SHEET TITLE WALL SECTIONS & DETAILS
JOB # TG-16353	SHEET A-7

DO NOT SCALE THIS PRINT. USE FIGURED DIMENSIONS ONLY.