

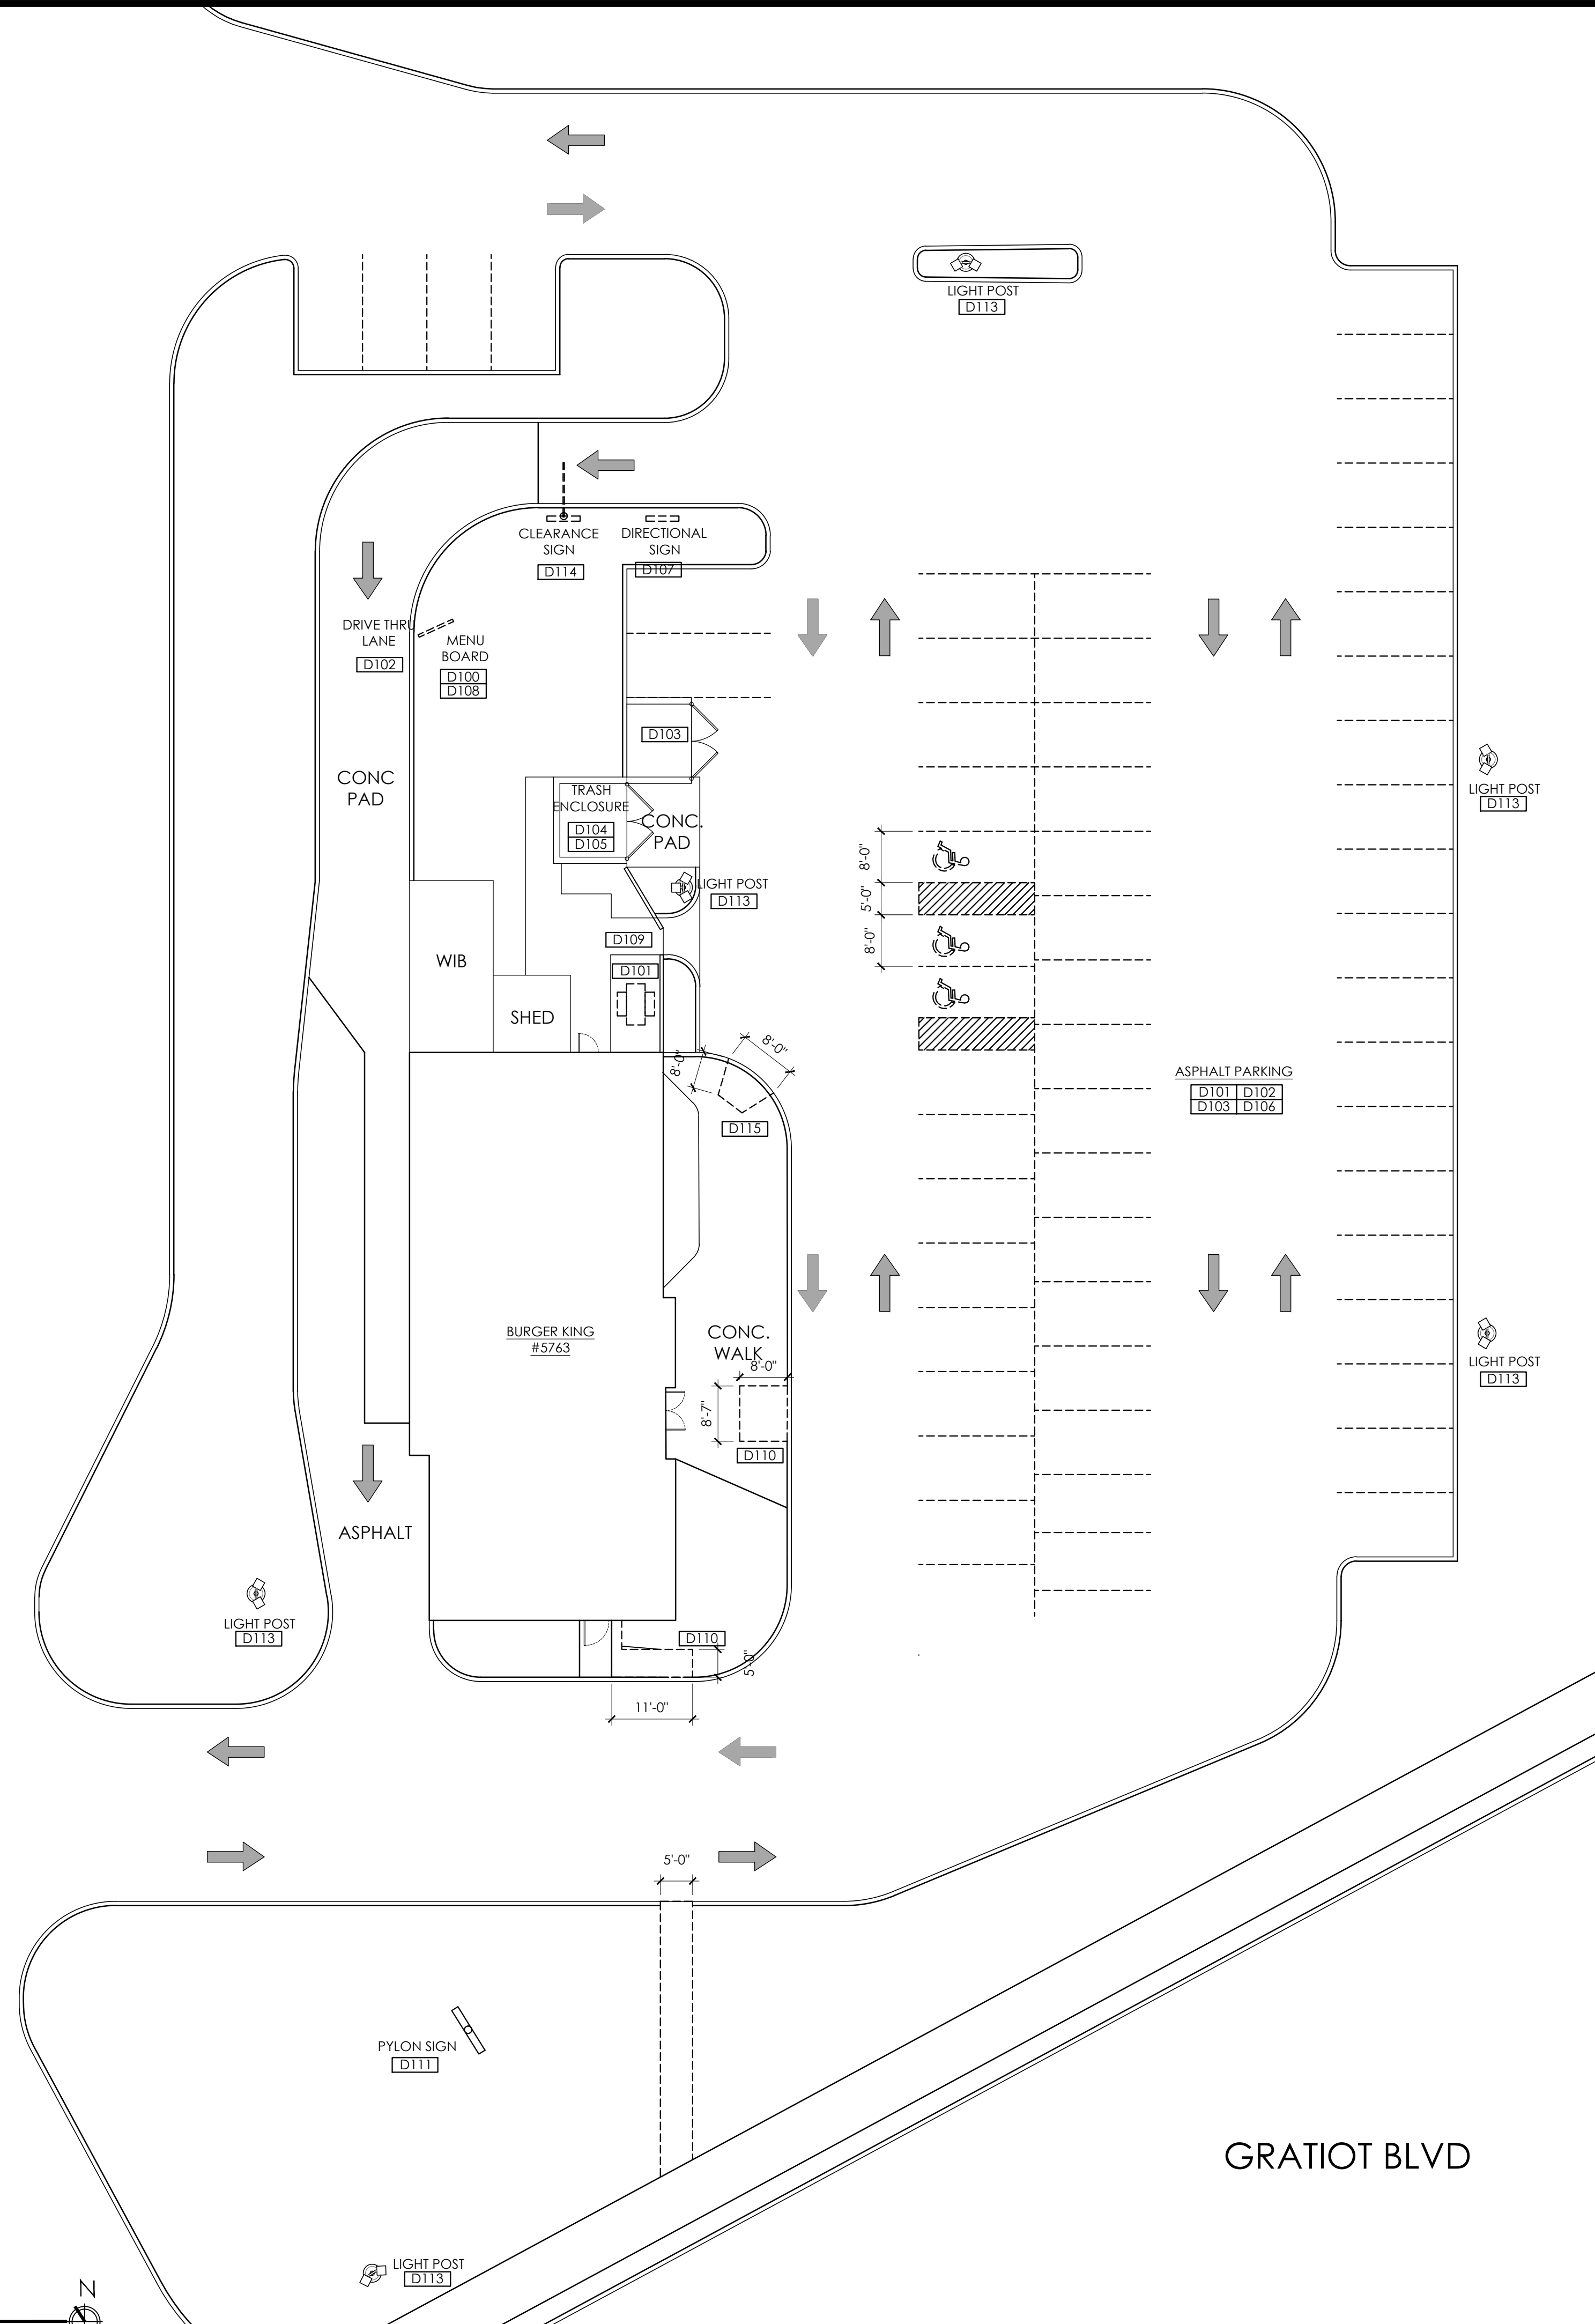


EMPTY LOT

PARKING LOT OF FIFTH THIRD BANK

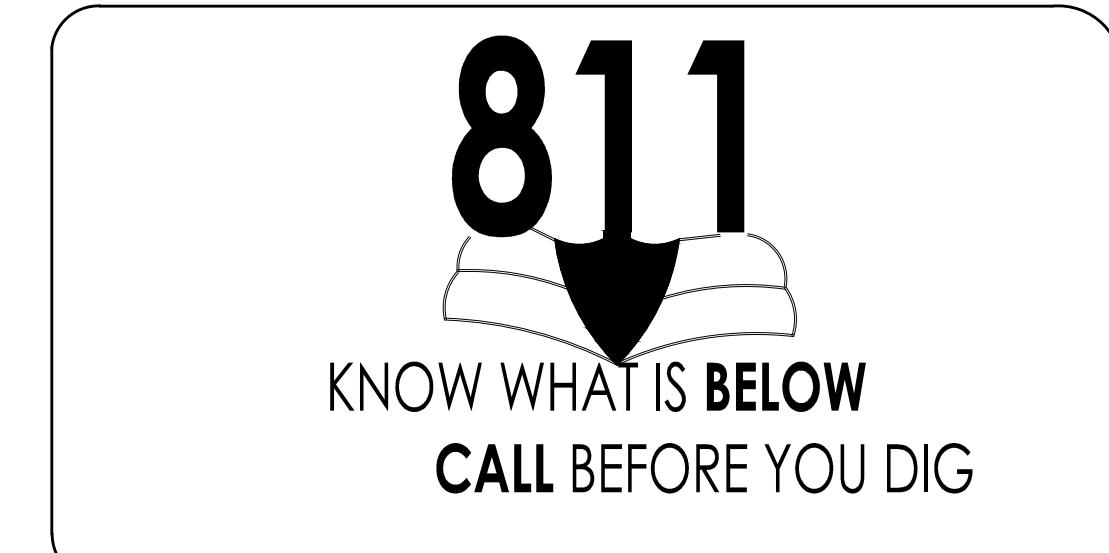

1 DEMO SITE PLAN  
SCALE: 1:16

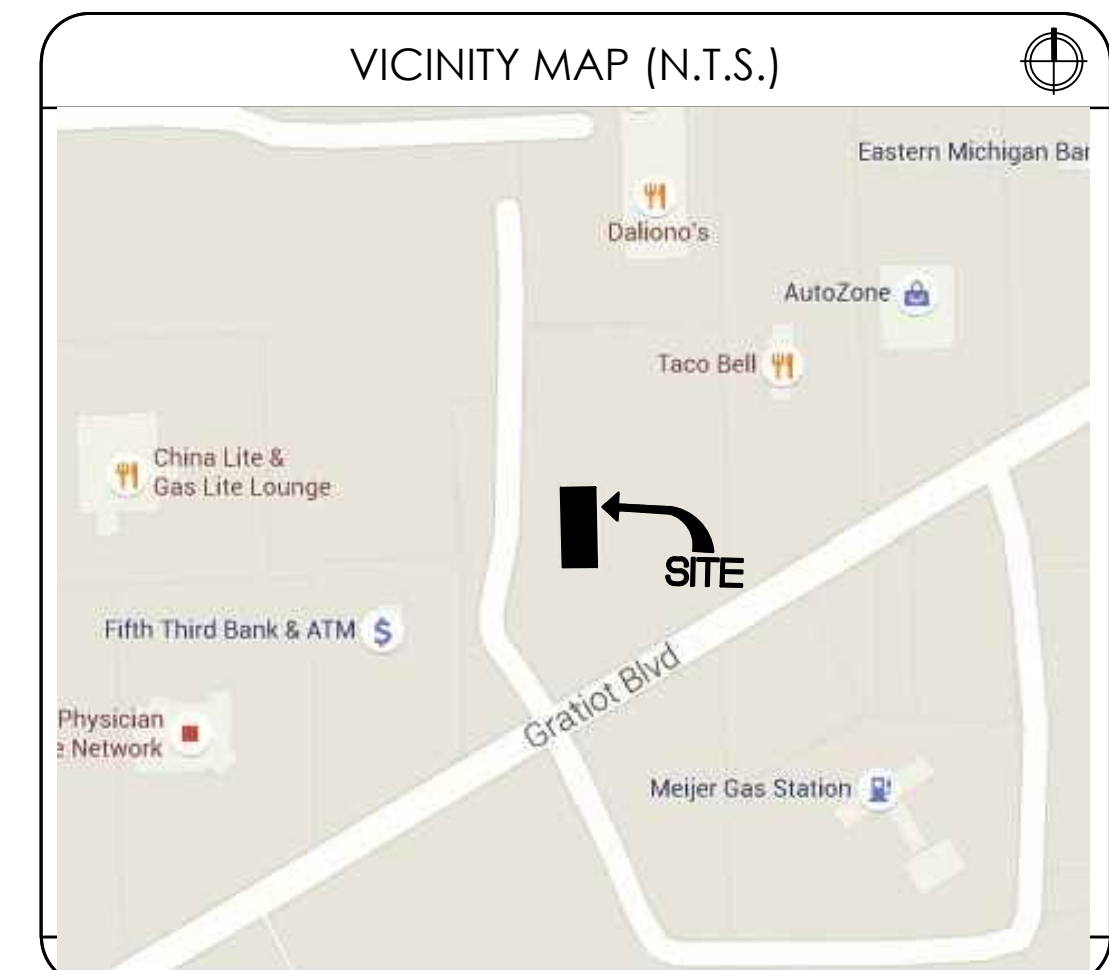


DEMO SCOPE OF WORK	
SITE DEMO:	
D100	DEMO O.C.U. & FOUNDATION.
D101	DEMO PICNIC TABLE.
D102	DEMO CONCRETE CRACKS, DEPRESSIONS, CRUMBLING SURFACES, & DAMAGED CURBS AT SIDEWALK AND DRIVE THRU LANE. VERIFY LOCATIONS WITH BKC PROJECT MANAGER.
D103	DEMO DAMAGED DRAINAGE STRUCTURES. VERIFY WITH OWNER.
D104	DEMO TRASH ENCLOSURE HARDWARE.
D105	DEMO DETERIORATED, CRUMBLING SURFACES AT TRASH ENCLOSURE APRON AS NEEDED.
D106	DEMO DAMAGED/MISSING ELECTRICAL COVER PLATES.
D107	DEMO DIRECTIONAL SIGNAGE FACES.
D108	DEMO MENU BOARD PANELS THAT ARE FOGGED.
D109	DEMO FENCE AT BACK OF BUILDING.
D110	DEMO SIDEWALK & CURB PER LAYOUT TO ACCOMMODATE FOR ADA. TRUNCATED DOMES TO BE INSTALLED @ RAMP LOCATION.
D111	DEMO READER BOARD FACES.
D112	DEMO ROTTED TRASH ENCLOSURE GATES.
D113	DEMO SITE LIGHT FIXTURES AND DAMAGED DISCUSSION PLATES.
D114	DEMO CLEARANCE SIGN.
D115	DEMO EXISTING ADA RAMP.


No.	Date	By	Notes
1	6.8.16	JW	SUBMITTED TO CITY
2	6.22.16	CG	REVISION 1

Drawn By: PM  
Checked: SB  
Scale: AS NOTED  
Date: 04.01.16

ALL RIGHTS RESERVED. NO PART OF THESE DRAWINGS OR SPECIFICATIONS MAY BE COPIED, REPRODUCED OR USED IN CONNECTION WITH ANY WORK, OTHER THAN THE SPECIFIC PROJECT FOR WHICH THEY HAVE BEEN PREPARED, WITHOUT PRIOR WRITTEN AUTHORIZATION FROM THE ARCHITECT.

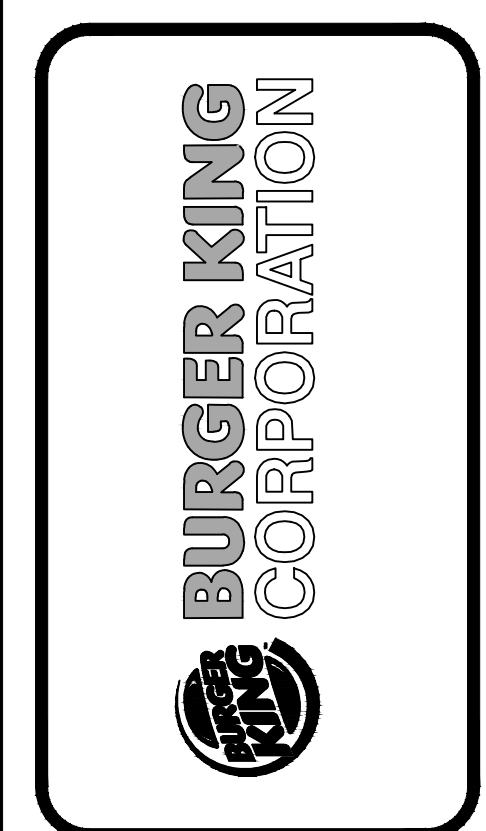

TECHNICAL GROUP, INC.  
37716 Hills Tech Drive  
Farmington Hills, MI 48331  
(248) 426-8000  
FAX (248) 426-7004

 

PROJECT BURGER KING #5763 3100 GRATIOT AVE. MARYSVILLE, MI	SHEET TITLE DEMO SITE PLAN
DO NOT SCALE THIS PRINT. USE FIGURED DIMENSIONS ONLY.	
JOB # TG-16353	SHEET C-1