



- 15'-6" AFF  
T.O. LIGHTBAND
- 9'-0" AFF  
B.O. MANSARD
- 3'-0" AFF  
T.O. SILL
- 0'-0" AFF  
T.O. SLAB

1 MAIN ENTRANCE ELEVATION  
SCALE: 3/16" = 1'-0"

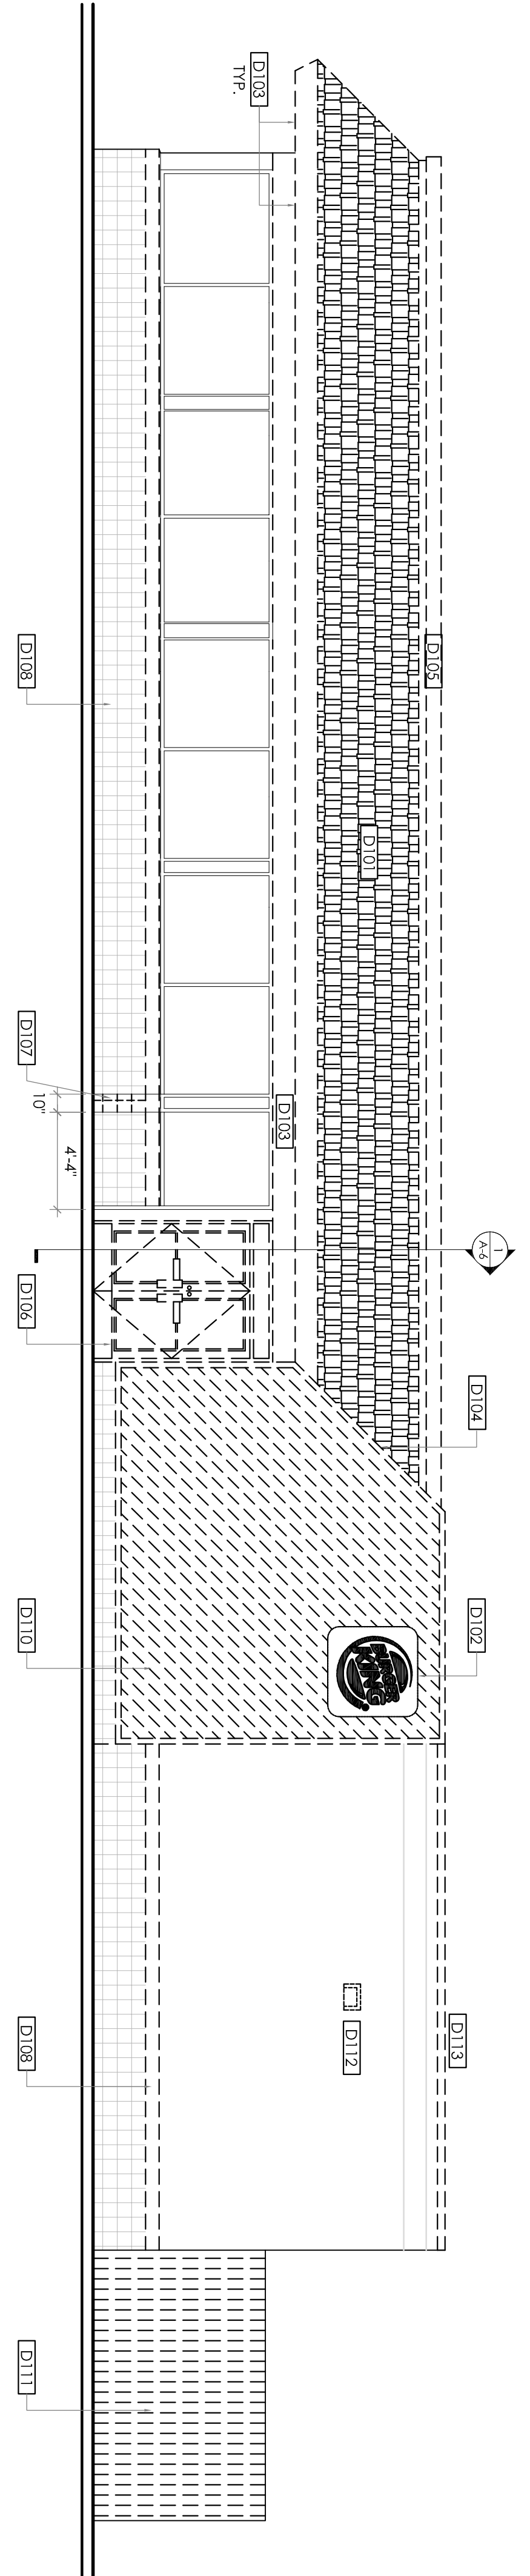


- 15'-6" AFF  
T.O. LIGHTBAND
- 9'-0" AFF  
B.O. MANSARD
- 2'-10" AFF  
T.O. D.T/SILL
- 0'-0" AFF  
T.O. SLAB

2 DRIVE THRU ELEVATION  
SCALE: 3/16" = 1'-0"

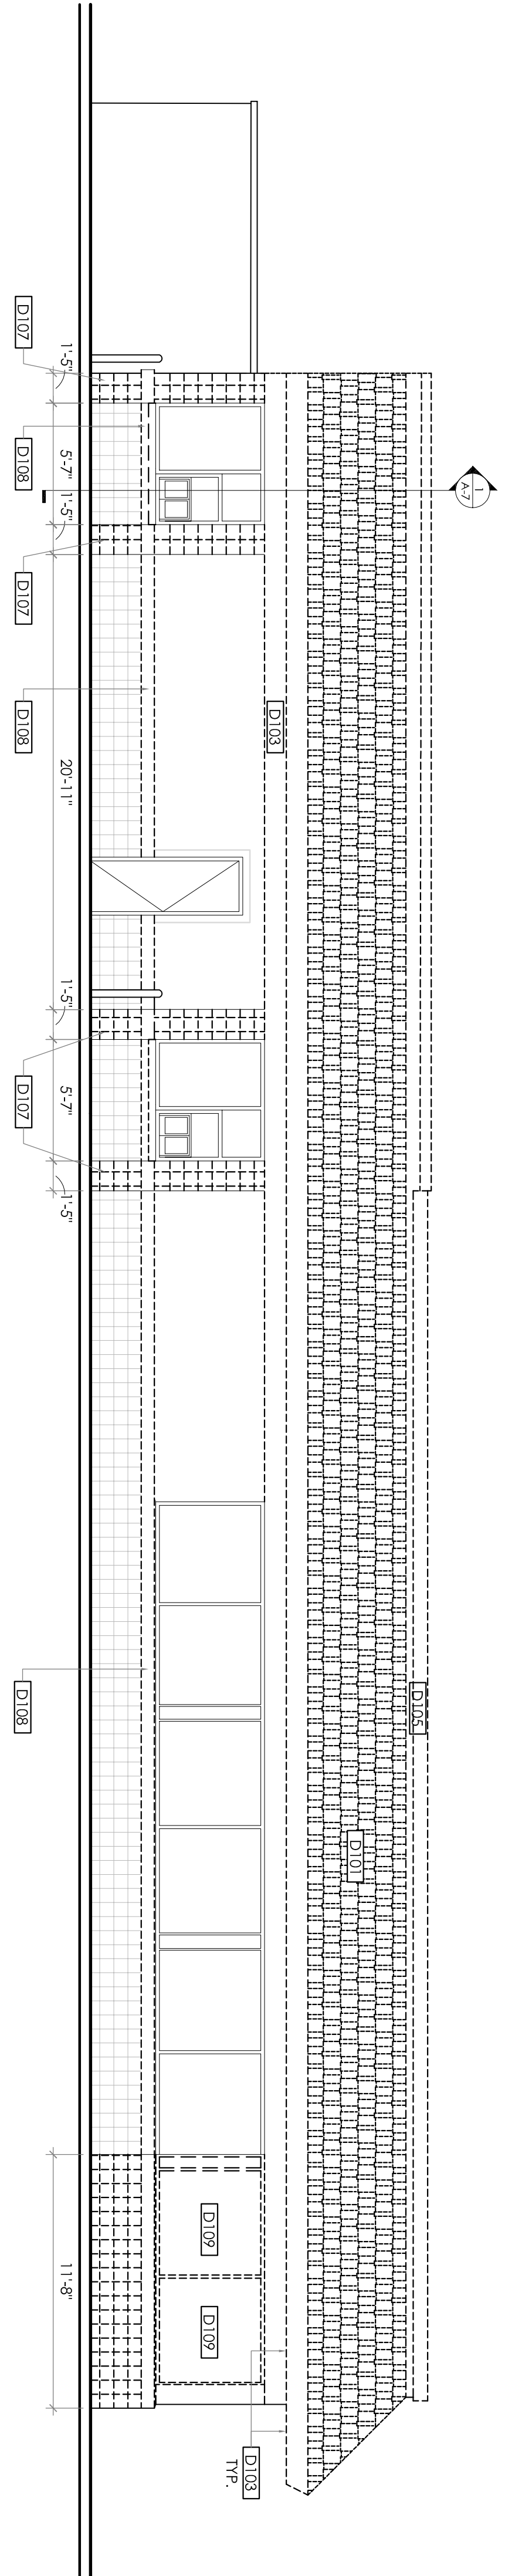


- 15'-6" AFF  
T.O. LIGHTBAND
- 9'-0" AFF  
B.O. MANSARD
- 3'-0" AFF  
T.O. SILL
- 0'-0" AFF  
T.O. SLAB

3 FRONT ELEVATION  
SCALE: 3/16" = 1'-0"

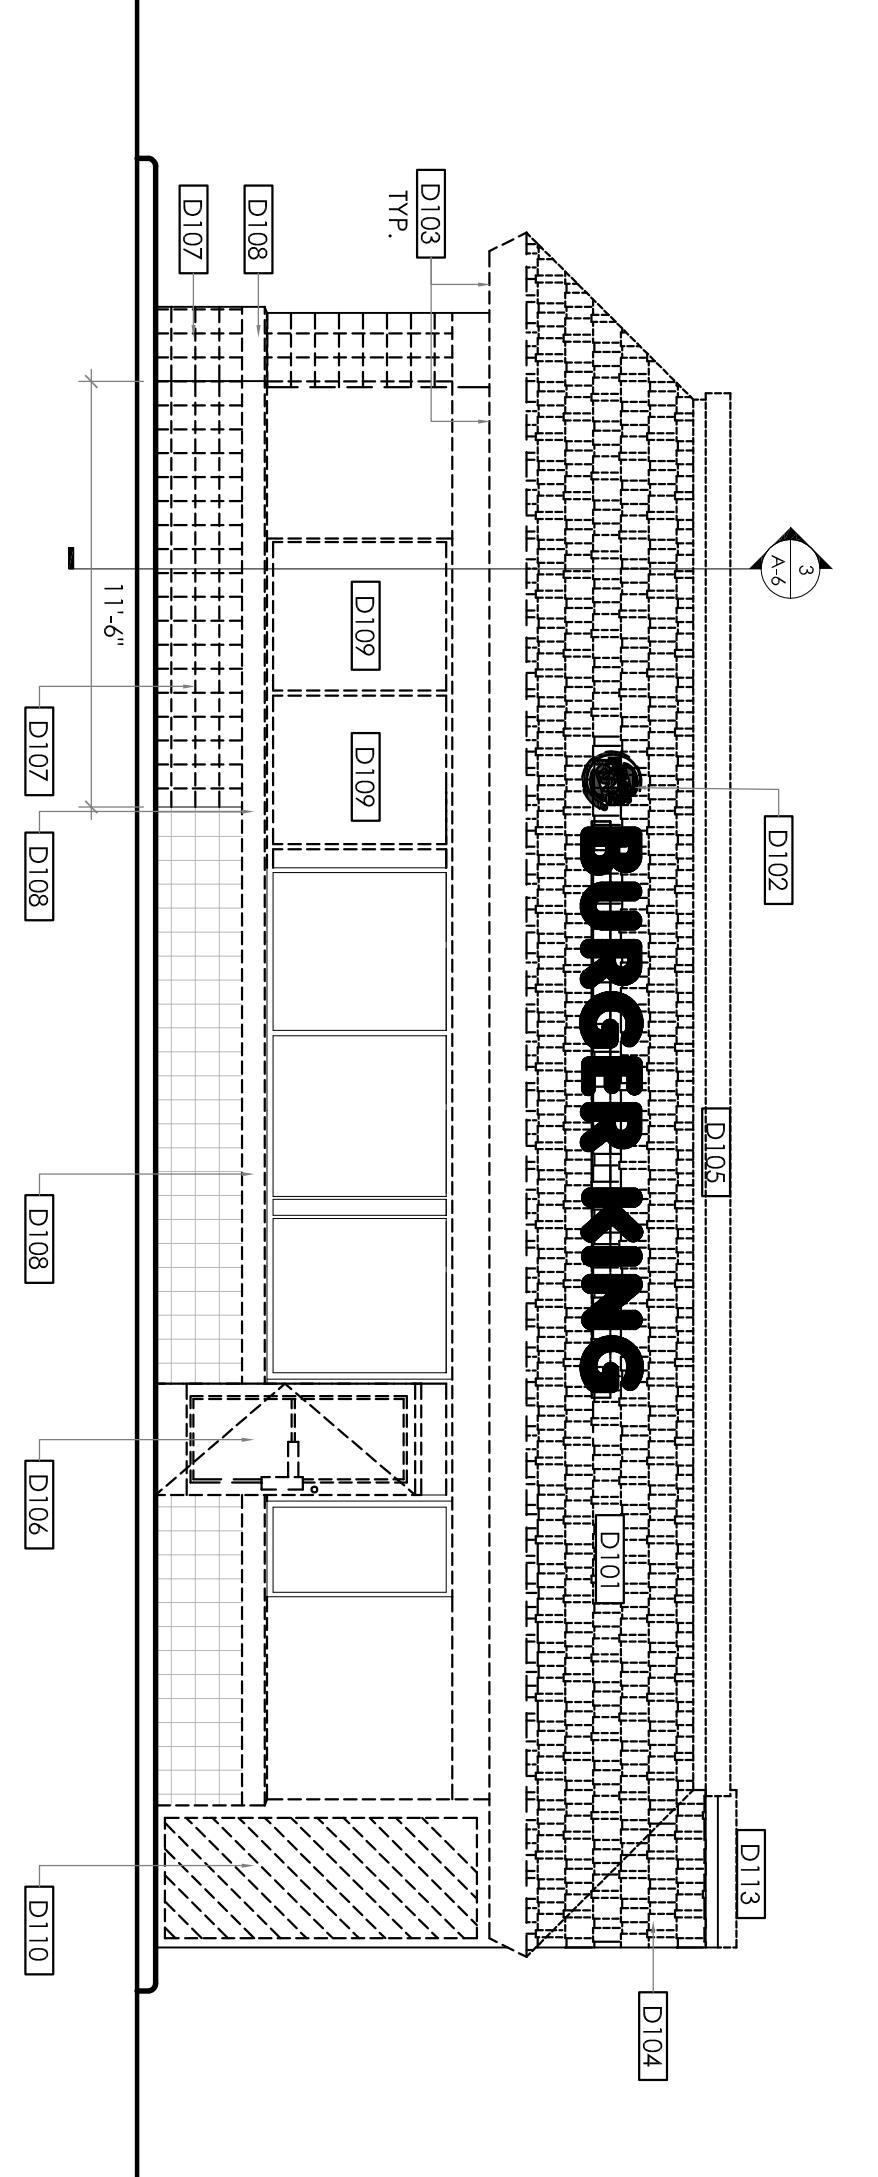

- 15'-6" AFF  
T.O. PARAPET
- 8'-0" AFF  
T.O. COOLERS
- 0'-0" AFF  
T.O. SLAB

4 REAR ELEVATION  
SCALE: 3/16" = 1'-0"

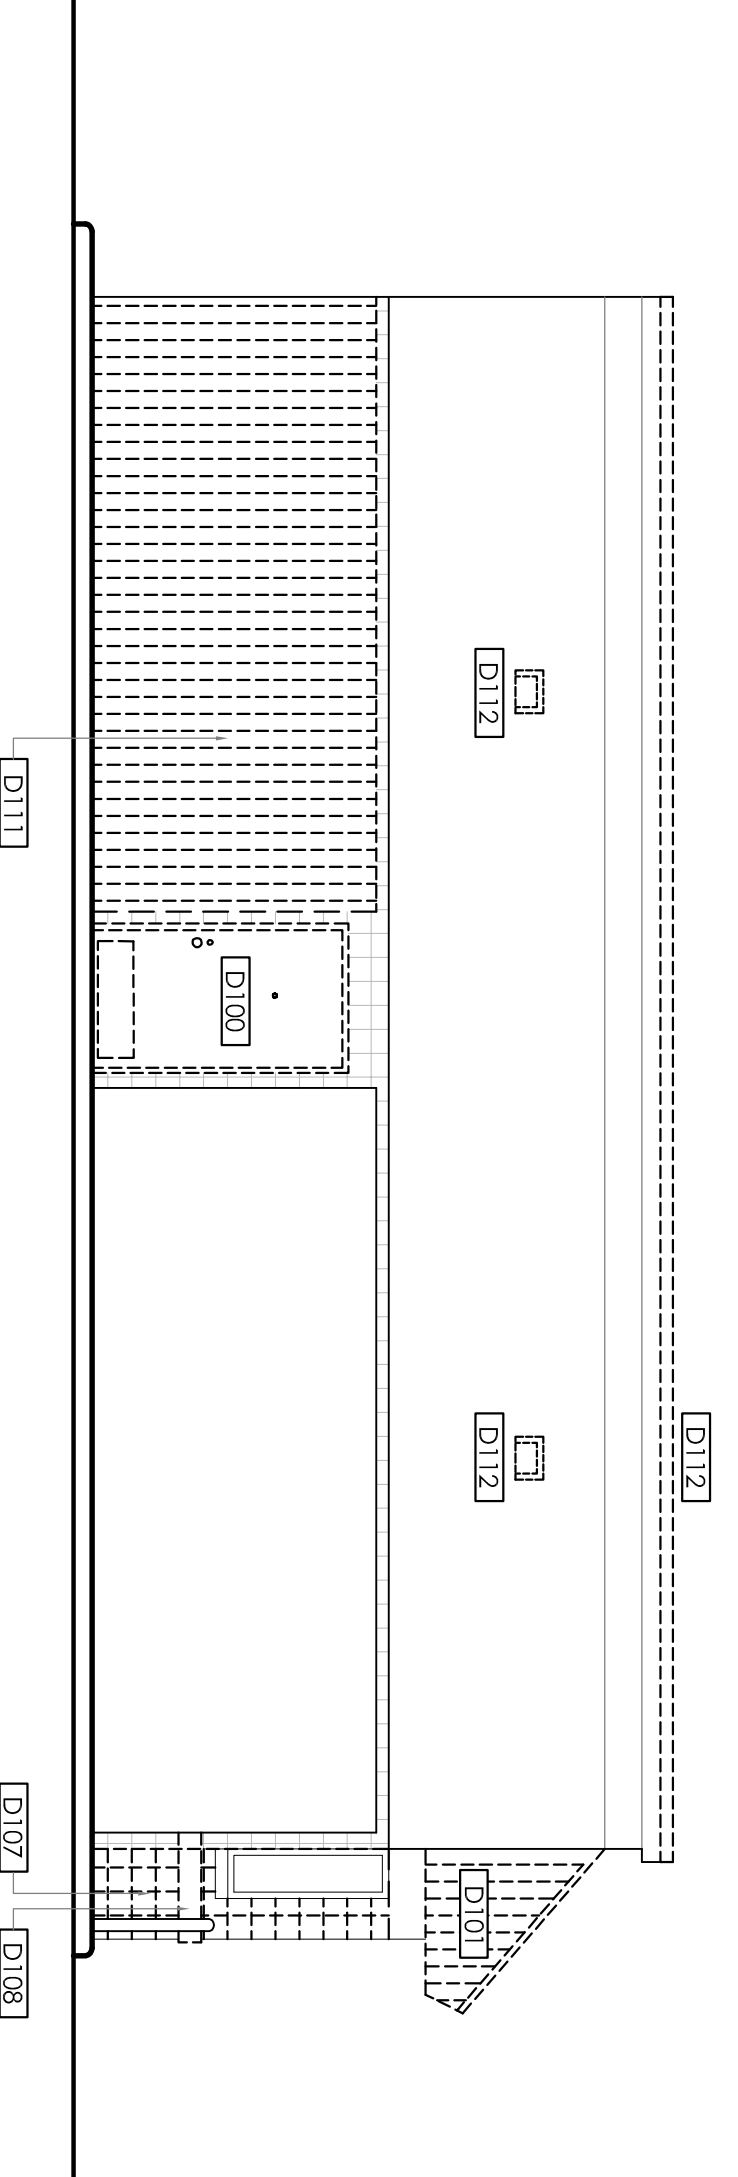

**SCOPE OF WORK PROPOSED**

- I. ELEVATIONS**
- D100 DEMO REAR DELIVERY DOOR & FRAME.
  - D101 DEMO MANSARD ROOF AND FRAMING
  - D102 DEMO EXISTING BURGER KING SIGNAGE.
  - D103 DEMO EXTERIOR SOFFIT LIGHT FIXTURES.
  - D104 DEMO RESTROOM WALL ROOF MATERIAL, FRAMING TO REMAIN.
  - D105 DEMO LIGHT BAND.
  - D106 DEMO ENTRY DOORS.
  - D107 DEMO SPLIT FACE CMU.
  - D108 DEMO WOOD TRIM THROUGHOUT.
  - D109 DEMO WINDOW.
  - D110 DEMO WOOD SIDING.
  - D111 DEMO FENCE.
  - D112 DEMO EXTERIOR BUILDING LIGHTS.
  - D113 DEMO METAL COPING THROUGHOUT BUILDING.
- \*\*\*NOTE: ERS TO REMAIN, GC TO SKIM COAT AND ADD REVEALS.

**LEGEND**


- TO BE DEMOLISHED
- EXISTING TO REMAIN

TAG KEY	SECTION TAG	SCOPE TAGS


No.	Date	By	Notes
1	01.31.2017	DB	SUBMITTED FOR BUILDING PERMIT

Drawn By: \_\_\_\_\_  
 Checked: 18  
 Scale: AS NOTED  
 Date: 07.24.2016

ALL RIGHTS RESERVED. NO PART OF THESE DRAWINGS OR SPECIFICATIONS MAY BE COPIED, REPRODUCED OR USED IN CONNECTION WITH ANY WORK, OTHER THAN THE SPECIFIC PROJECT FOR WHICH THEY HAVE BEEN PREPARED, WITHOUT PRIOR WRITTEN AUTHORIZATION FROM THE ARCHITECT.

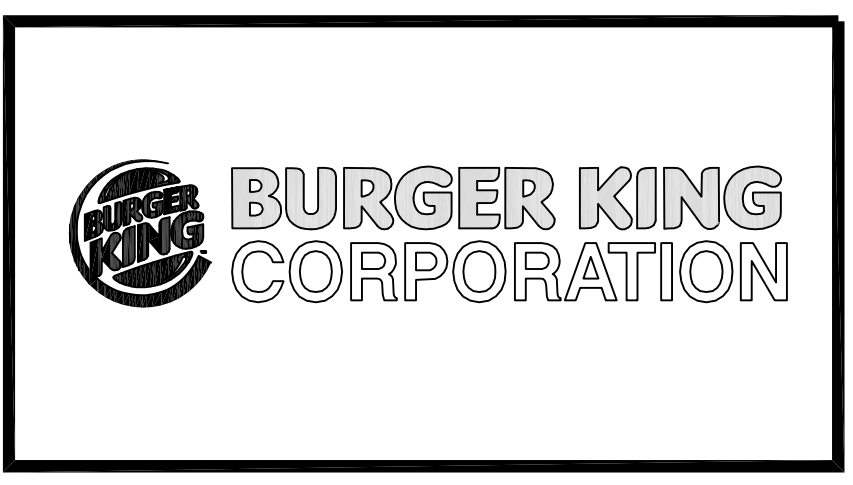

TECHNICAL GROUP, INC.  
 37716 Hills Tech Drive  
 Farmington Hills, MI 48331  
 (248) 426-8000  
 FAX (248) 426-7004

 

PROJECT  
 BURGER KING #10528  
 1500 W MICHIGAN AVE.  
 BATTLE CREEK, MI

SHEET TITLE  
 DEMO EXTERIOR ELEVATIONS

JOB #  
 TG-16405

SHEET  
 D-2