



**1 PROPOSED FLOOR PLAN**  
SCALE: 1/4" = 1'-0"

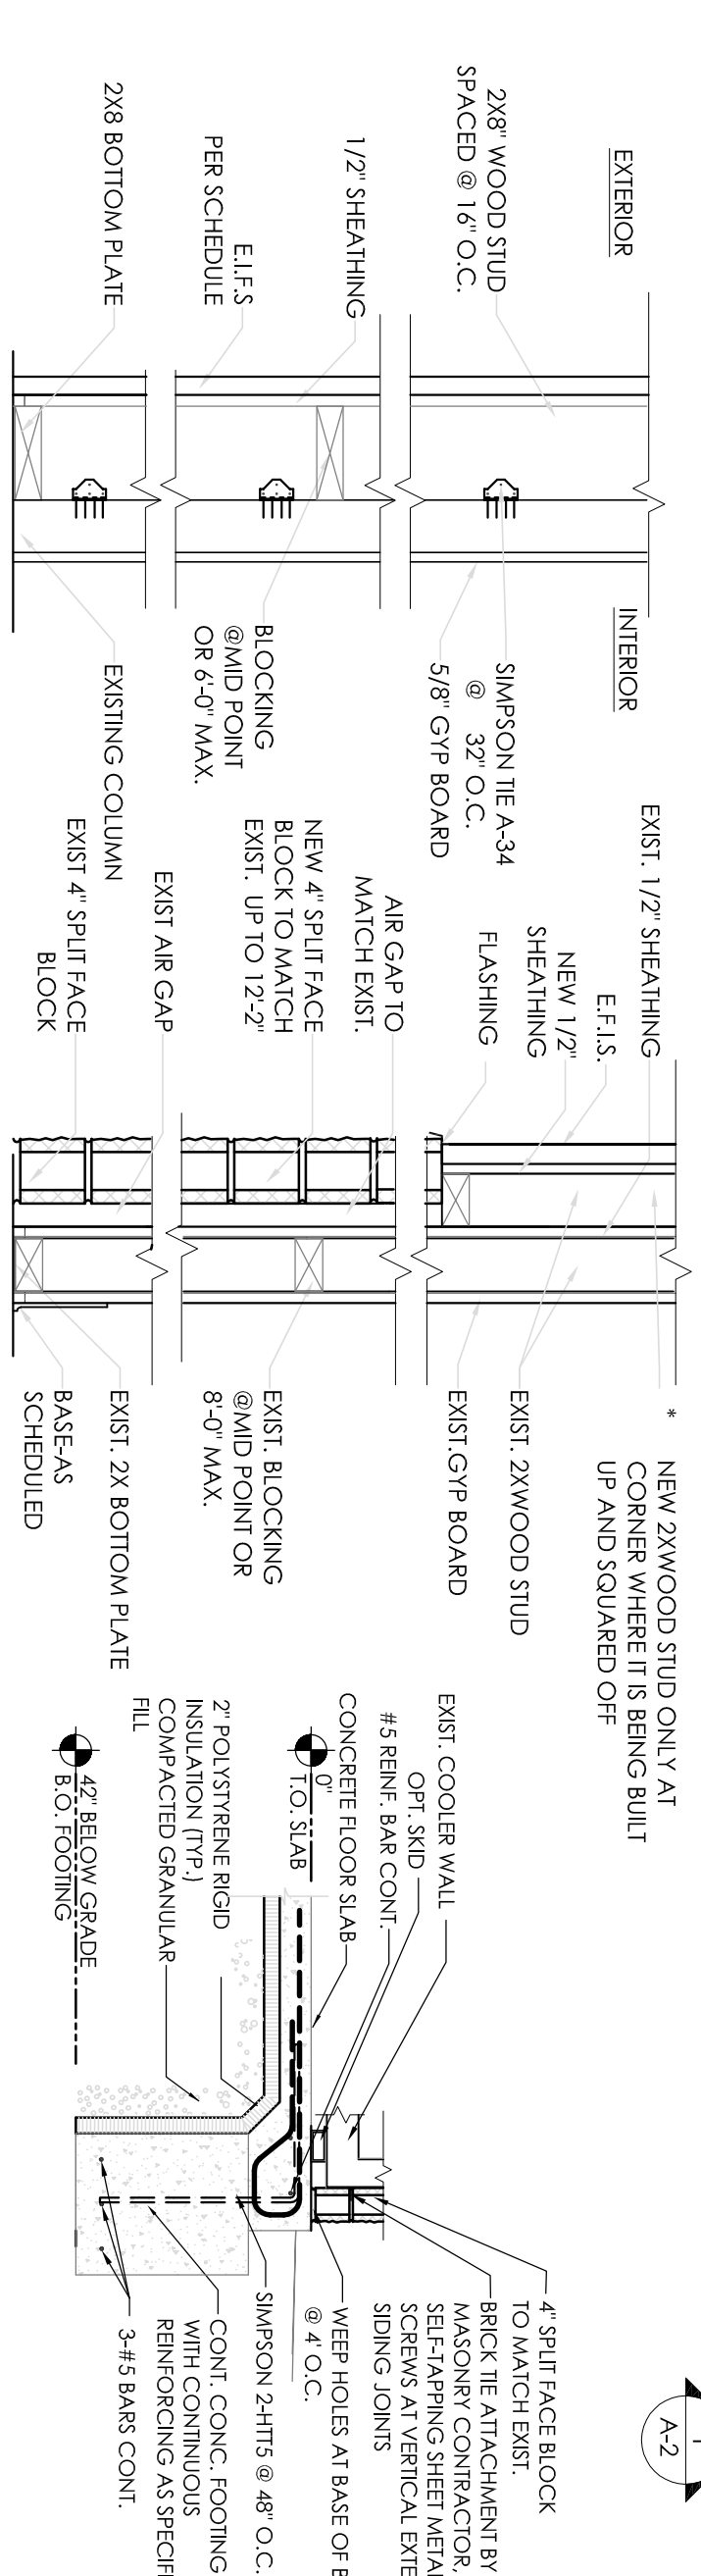

**A EXTERIOR WALL SECTION**  
SCALE: NO SCALE




**B EXTERIOR WALL SECTION**  
SCALE: NO SCALE

**A FOUNDATION DETAIL**  
SCALE: 1/2" = 1'-0"

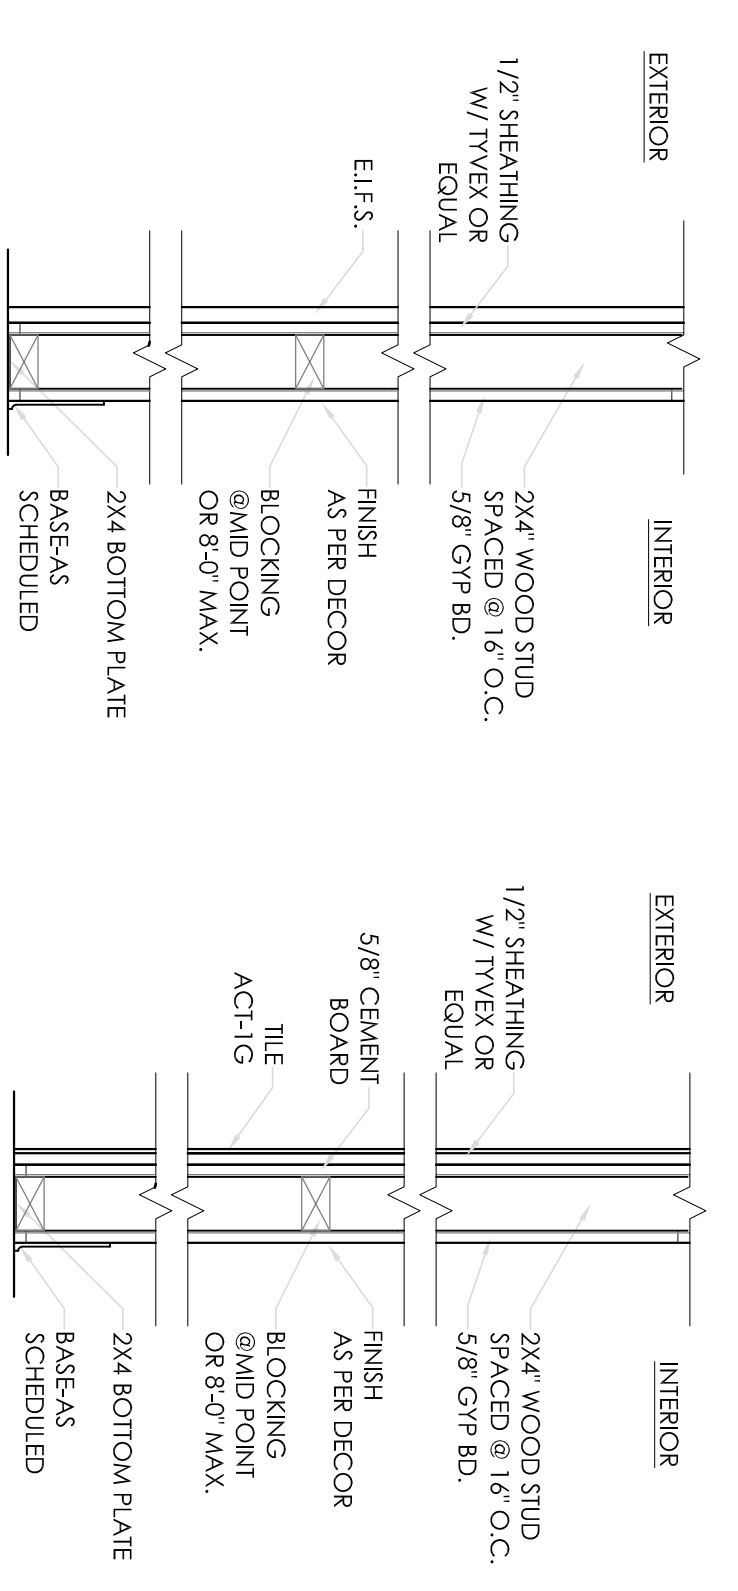

**C INTERIOR WALL SECTION**  
SCALE: NO SCALE

**D INTERIOR WALL SECTION**  
SCALE: NO SCALE

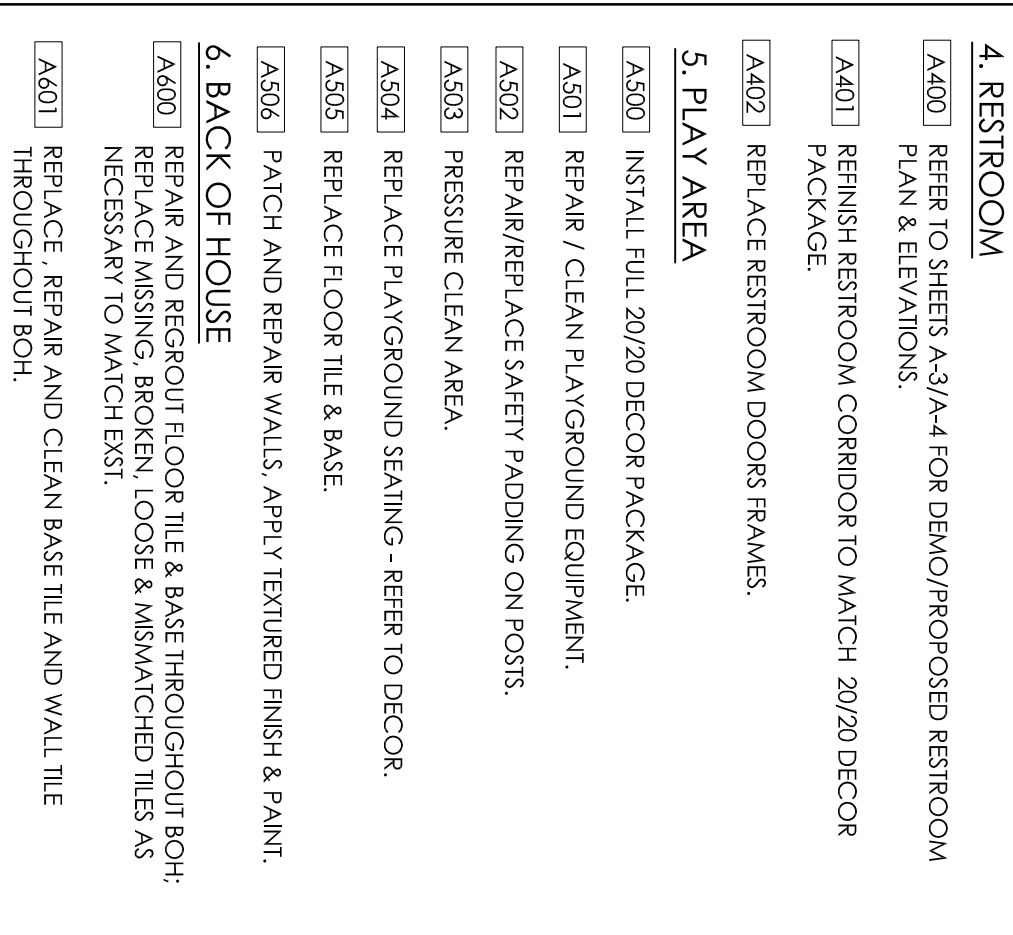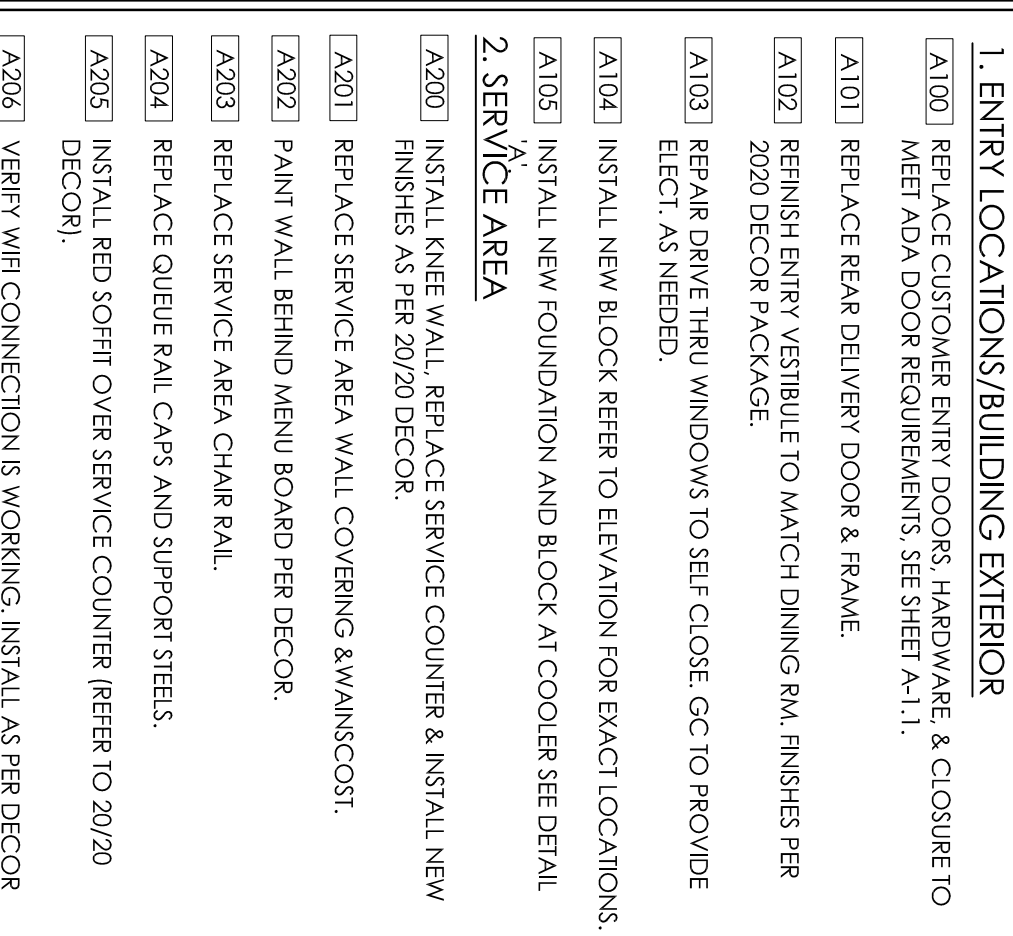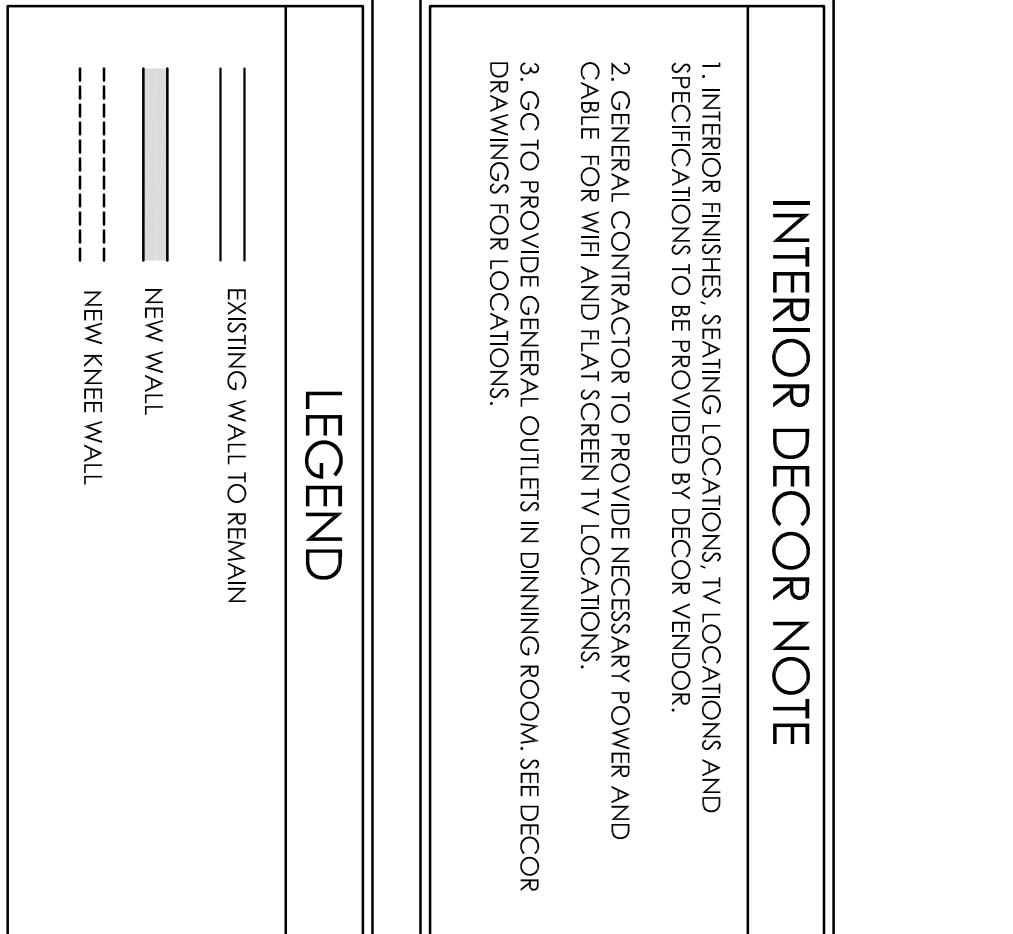

TAG	ELEVATION	SECTION TAG	SCORE TAG	WALL TAG	DOOR TAG	WINDOW TAG
➔	↑	➔	➔	⊙	⊙	⊙

SEE SHEET A-2  
SEE SHEET A-1.1  
SEE SHEET A-1.1

**WALL TYPE SCHEDULE**

TAG	DESCRIPTION	HEIGHT	WIDTH	WALLBOARD REQUIREMENTS
A	WOOD STUD BLIND OUT AT EXT. WALL	SEE A-2	PER PLAN	MATCH EXT. FINISH ON A-2
B	BLOCK/WOOD STUD EXT. WALL	SEE A-2	PER PLAN	MATCH EXT. FINISH ON A-2
C	WOOD STUD FILL EXT. WALL	FILL		1/2" CEABENT BOARD WHERE TILES INSTALLED MATCH EXT. FINISH ON A-2
D	WOOD STUD FILL EXT. WALL	FILL		1/2" CEABENT BOARD WHERE TILES INSTALLED MATCH EXT. FINISH ON A-2

\* ALL EXTERIOR SHEATHING TO BE 1/2" CDX SHEATHING U.O.N.  
\* ALL NEW GYP. BOARD ON INTERIOR TO BE 5/8"

No.	Date	By	Notes
1	07/26/2016	DB	SUBMITTED FOR BUILDING PERMIT

Scale: AS NOTED  
Checked: SB  
Date: 07/26/2016



TECHNICAL GROUP, INC.  
37716 Hills Tech Drive  
Farmington Hills, MI 48331  
(248) 426-8000  
FAX (248) 426-7004

PROJECT  
BURGER KING # 10528  
1500 W MICHIGAN AVE.  
BATTLE CREEK, MI

SHEET  
JOB #  
TG-16405  
A-1