


DOOR AND WINDOW SCHEDULE

**DOOR**  
 OPENING: 3'-0" x 7'-2 1/2" x 3/4" AD x AF MATERIAL:  
 ALUMINUM / GLASS FINISH: FACTORY FINISH - REFER TO SHEET A-2

**HARDWARE**  
 ENTRANCE DOOR HARDWARE SHALL CONSIST OF OFFSET PIVOTS, ADAMS RITE AS 1825 DEAD BOLT LOCK, NORBON 1405 SURFACE CLOSER WITH BACK CHECK, 9" CLASSIC STRAIGHT DOOR PULL IN POLISHED STAINLESS OR POLISHED BRASS AND HINGES SHALL BE OMITTED ON INTERIOR VESTIBULE DOORS. (IF VESTIBULE IS PROVIDED) DUWAMY CYLINDERS SHALL BE PROVIDED ON THE EXTERIOR OF ALL DOORS EXCEPT MAIN ENTRY.

**FRAME**  
 MATERIAL: EXST FINISH: REF DECOR SHEET

**GLAZING**  
 GLAZING FOR EXTERIOR DOORS TO COMPLY WITH IBC 2009 ENERGY CODE ALL GLAZED ENTRANCE DOORS SHALL BE 1.00 CM<sup>2</sup> OF DOOR AREA WHEN TESTED IN ACCORDANCE WITH ASTM E 283. 45 U-FACOR REQUIRED.

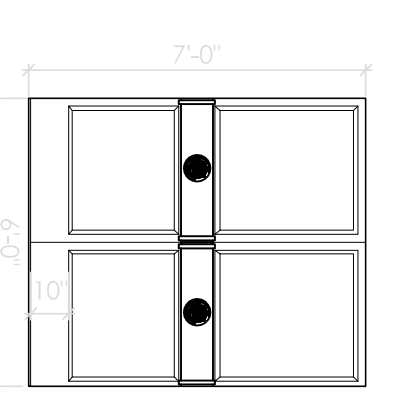


CUSTOMER ENTRY DOOR ①  
 NOT TO SCALE

**DOOR**  
 OPENING: 3'-0" x 7'-2 1/2" x 3/4" AD x AF MATERIAL: ALUMINUM / GLASS FINISH: FACTORY FINISH - REFER TO SHEET A-2

**HARDWARE**  
 HINGES: OFFSET PIVOTS LOCKSET, ADAMS RITE DEAD BOLT, AS 1825 FLUSH BOLTS, 1 PAIR SURFACE CLOSER, NORBON 1405 WITH BACK CHECK, 9" CLASSIC STRAIGHT DOOR PULL IN POLISHED STAINLESS OR CHROME AND STANDARD THRESHOLDS. (STANDARD)

**FRAME**  
 MATERIAL: EXST FINISH: REF DECOR SHEET

**REMARKS**  
 DUWAMY CYLINDERS SHALL BE PROVIDED ON THE EXTERIOR OF ALL DOORS EXCEPT AT MAIN ENTRY.

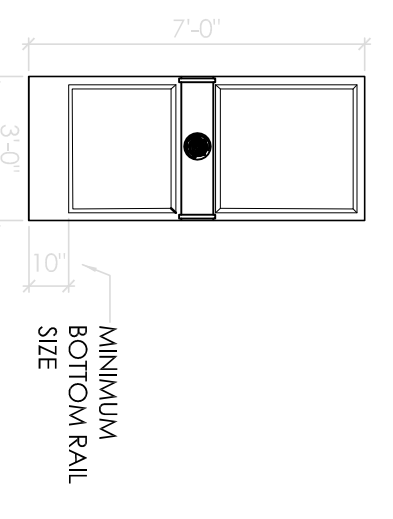


SIDE DOOR ②  
 NOT TO SCALE

**DOOR**  
 OPENING: 3'-0" x 6'-8 1/2" x 3/4" AD x AF MATERIAL: SOLID CORE HPL FINISH: REFERENCE DECOR SHEETS

**HARDWARE**  
 EACH DOOR TO RECEIVE:  
 3 EACH HANGER: 881279 4 1/2 x 4 1/2 x 652  
 1 EACH SCHLAGE: A159PD 5AT x 626  
 1 EACH LCN 1461 X 489

**FRAME**  
 MATERIAL: ALUM FINISH: REFERENCE DECOR SHEETS

**REMARKS**  
 \*AS AN OPTION IN LIEU OF SOLID CORE DOORS AND HOLLOW METAL FRAMES, PROVIDE MARLITE HPL DOORS WITH ALUMINUM FRAMES (REF. ID SHEETS FOR COLOR)

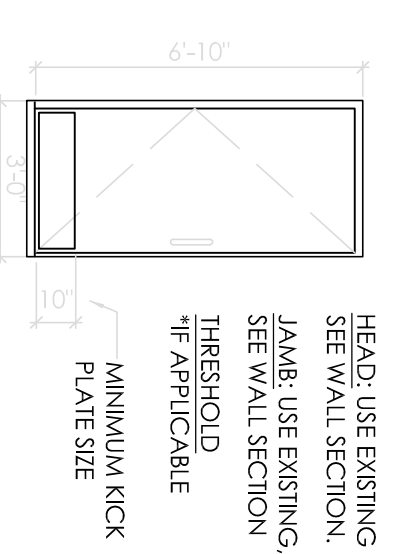


RESTROOM DOOR ③  
 NOT TO SCALE

**DOOR**  
 OPENING: 3'-0" x 6'-8 1/2" x 3/4" AD x AF MATERIAL: SOLID CORE HPL FINISH: REFERENCE DECOR SHEETS

**HARDWARE**  
 EACH DOOR TO RECEIVE:  
 3 EACH HANGER: 881279 4 1/2 x 4 1/2 x 652  
 1 EACH SCHLAGE: A159PD 5AT x 626  
 1 EACH LCN 1461 X 489

**FRAME**  
 MATERIAL: EXST FINISH: REFERENCE DECOR SHEETS

**REMARKS**  
 \*AS AN OPTION IN LIEU OF SOLID CORE DOORS AND HOLLOW METAL FRAMES, PROVIDE MARLITE HPL DOORS WITH ALUMINUM FRAMES (REF. ID SHEETS FOR COLOR)

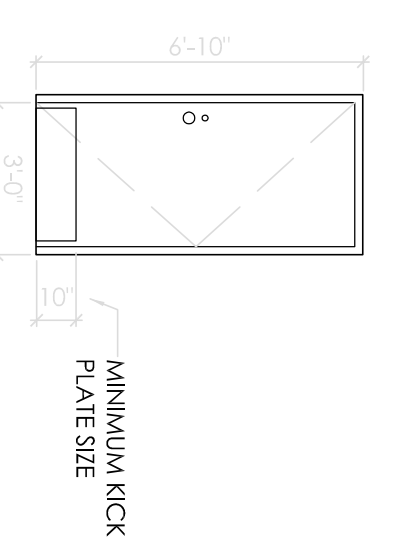


KITCHEN DOOR ④  
 NOT TO SCALE

**DOOR**  
 OPENING: 3'-0" x 6'-8 1/2" x 3/4" AD x AF MATERIAL: SOLID CORE HPL FINISH: REFERENCE DECOR SHEETS


**HARDWARE**  
 EACH DOOR TO RECEIVE:  
 3 EACH HANGER: 881279 4 1/2 x 4 1/2 x 652  
 1 EACH SCHLAGE: A159PD 5AT x 626  
 1 EACH LCN 1461 X 489

**FRAME**  
 MATERIAL: MATCH EXST. FINISH: REF DECOR SHEET

**REMARKS**  
 SIGN PACKAGE: 1 "TITCHER" AND 2 CORRESPONDING SIGNAGE IN GRADE TWO BRALLE PER ADA REQUIREMENTS. SIGNS FINISHED BY DECOR SUPPLIER. SIGNS INSTALLED BY GENERAL CONTRACTOR PER ADA REQUIREMENTS. \*AS AN OPTION IN LIEU OF SOLID CORE AND HOLLOW METAL FRAMES, PROVIDE MARLITE HPL DOORS WITH ALUMINUM FRAMES (REF. ID SHEETS FOR COLOR)

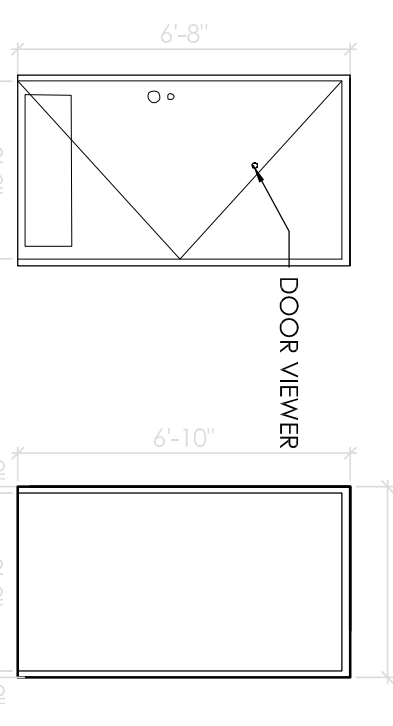

REAR ENTRY DOOR ⑤  
 NOT TO SCALE

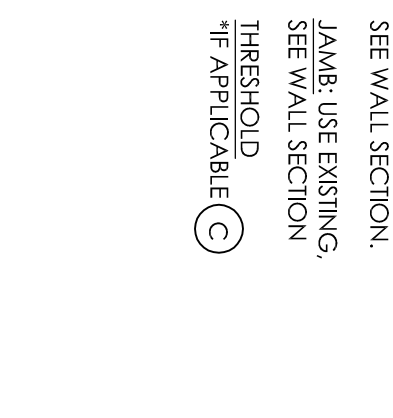

DOOR FRAME  
 NOT TO SCALE


HEAD: USE EXISTING SEE WALL SECTION.  
 JAMB: USE EXISTING SEE WALL SECTION.  
 THRESHOLD: IF APPLICABLE (C)

**DOOR**  
 OPENING: 3'-0" x 6'-8 1/2" x 3/4" AD x AF MATERIAL: SOLID CORE HPL FINISH: REFERENCE DECOR SHEETS


**HARDWARE**  
 EACH DOOR TO RECEIVE:  
 3 EACH HANGER: 881279 4 1/2 x 4 1/2 x 652  
 1 EACH SCHLAGE: A159PD 5AT x 626  
 1 EACH LCN 1461 X 489

**FRAME**  
 MATERIAL: EXST FINISH: REFERENCE DECOR SHEETS


**REMARKS**  
 \*AS AN OPTION IN LIEU OF SOLID CORE DOORS AND HOLLOW METAL FRAMES, PROVIDE MARLITE HPL DOORS WITH ALUMINUM FRAMES (REF. ID SHEETS FOR COLOR)

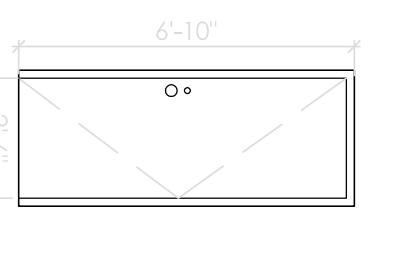


OFFICE DOOR ⑦  
 NOT TO SCALE

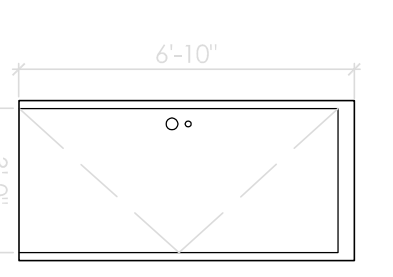


CREW ROOM DOOR ⑧  
 NOT TO SCALE

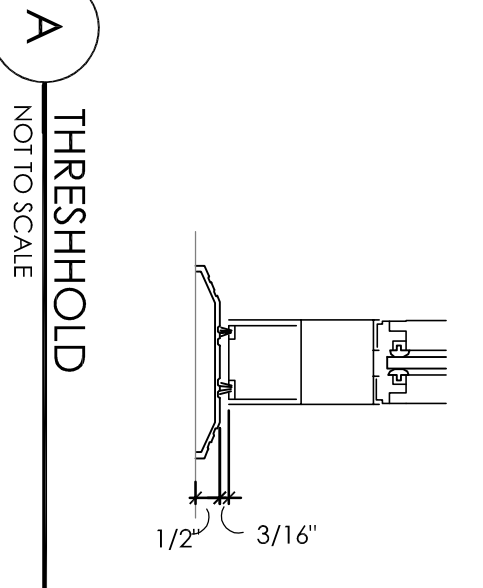


A THRESHOLD  
 NOT TO SCALE

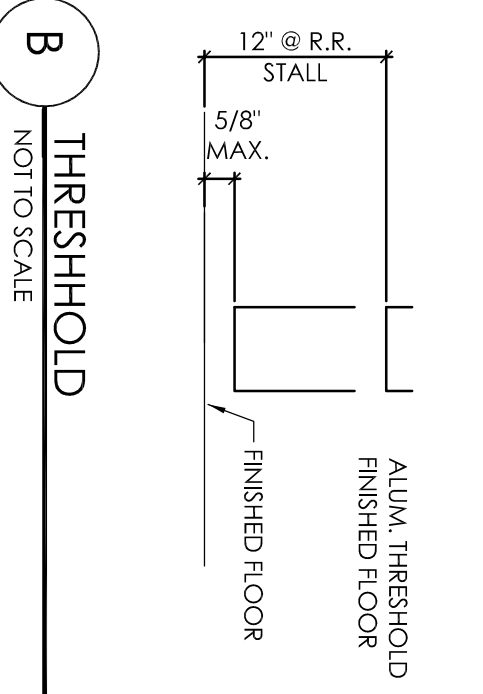


B THRESHOLD  
 NOT TO SCALE

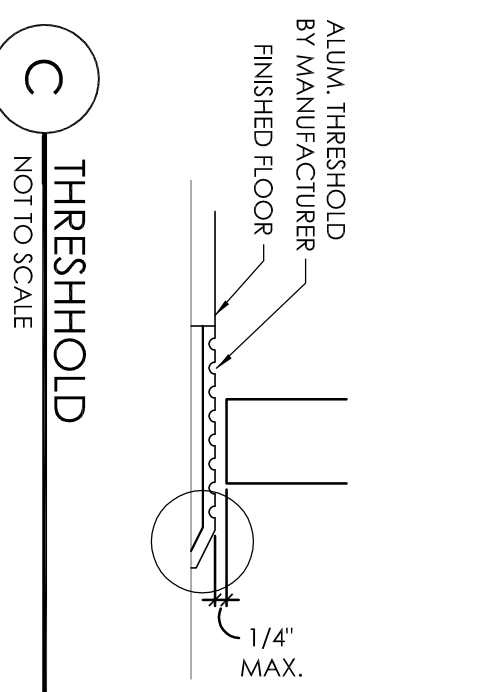


C THRESHOLD  
 NOT TO SCALE

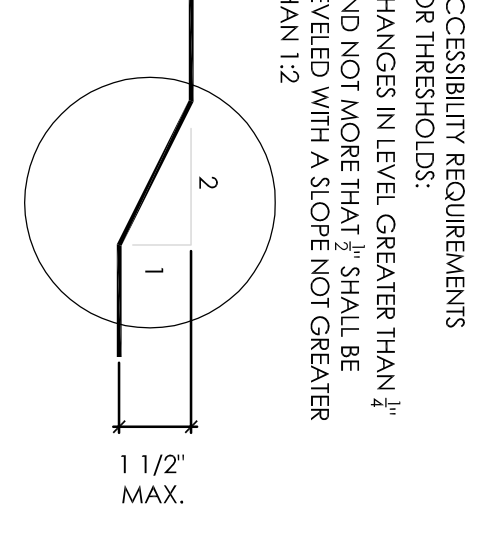

ACCESSIBILITY REQUIREMENTS FOR THRESHOLDS: CHANGE IN LEVEL GREATER THAN 1/4" AND NOT MORE THAN 1/2" SHALL BE BEVELLED WITH A SLOPE NOT GREATER THAN 1:2

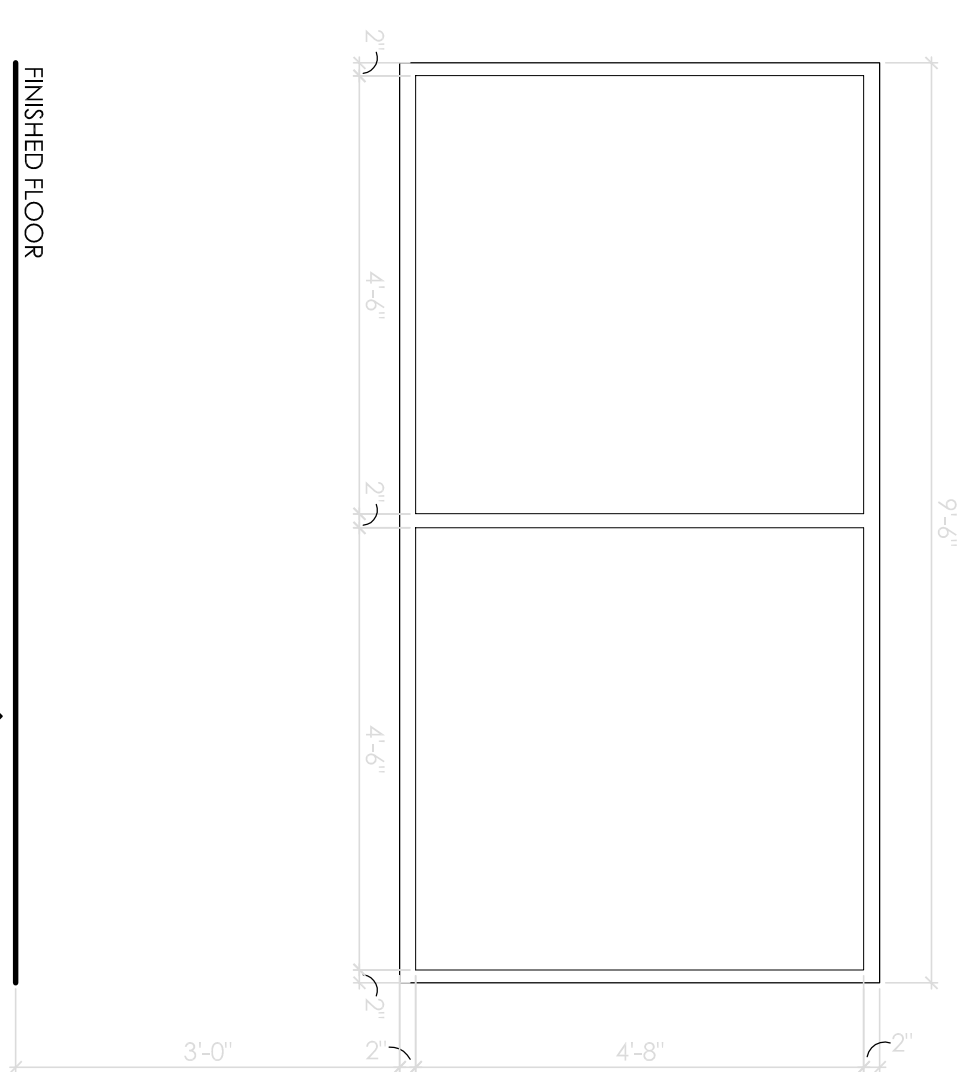

SIDE WINDOW  
 NOT TO SCALE

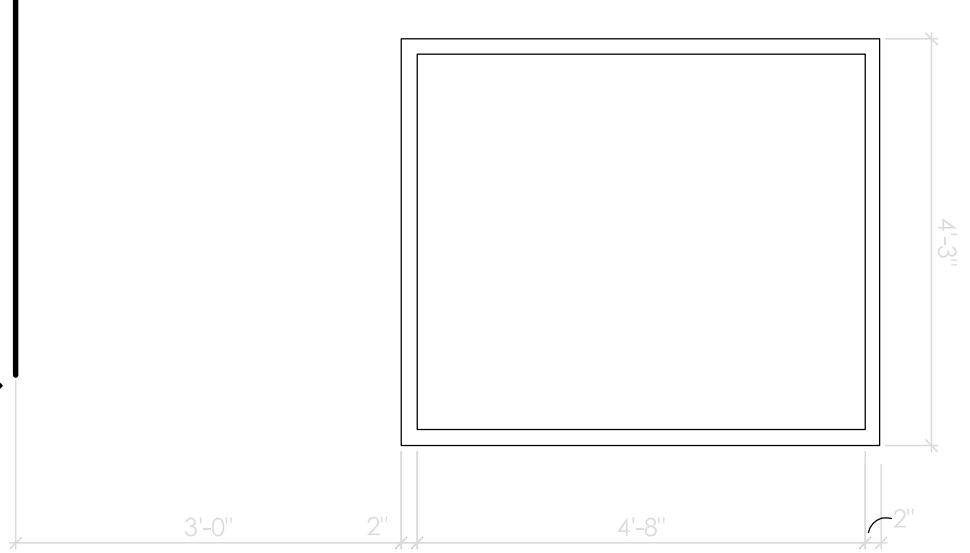


FRONT WINDOW  
 NOT TO SCALE


No.	Date	By	Notes
1	01/31/2017	DB	SUBMITTED FOR BUILDING PERMIT

Checked By: \_\_\_\_\_  
 Scale: AS NOTED  
 Date: 07/24/2016

ALL RIGHTS RESERVED. NO PART OF THESE DRAWINGS OR SPECIFICATIONS MAY BE COPIED, REPRODUCED OR USED IN CONNECTION WITH ANY WORK, OTHER THAN THE SPECIFIC PROJECT FOR WHICH THEY HAVE BEEN PREPARED, WITHOUT PRIOR WRITTEN AUTHORIZATION FROM THE ARCHITECT.

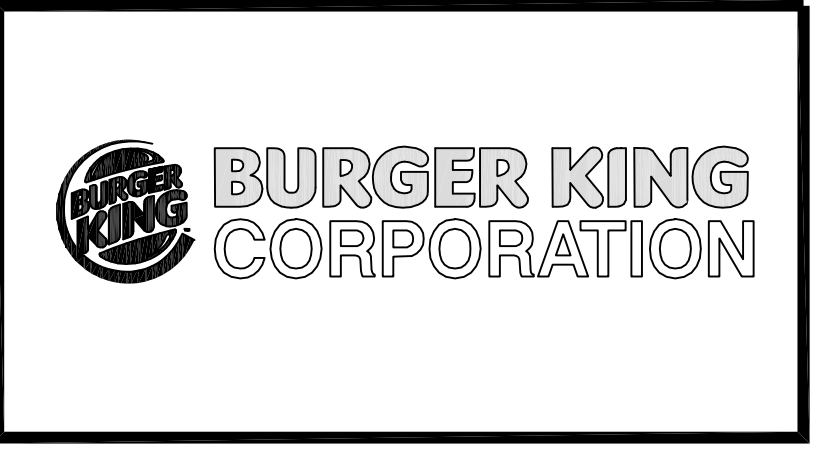

TECHNICAL GROUP, INC.  
 37716 Hills Tech Drive  
 Farmington Hills, MI 48331  
 (248) 426-8000  
 FAX (248) 426-7004

 

PROJECT  
 BURGER KING #10528  
 1500 W MICHIGAN AVE.  
 BATTLE CREEK, MI

SHEET TITLE  
 DOOR/WINDOW SCHEDULE & DETAILS

JOB #  
 TG-16405

SHEET  
 A-1.1

DO NOT SCALE THE PRINT. USE FACED DIMENSIONS ONLY.