




1 MAIN ENTRANCE ELEVATION  
SCALE: 3/16" = 1'-0"

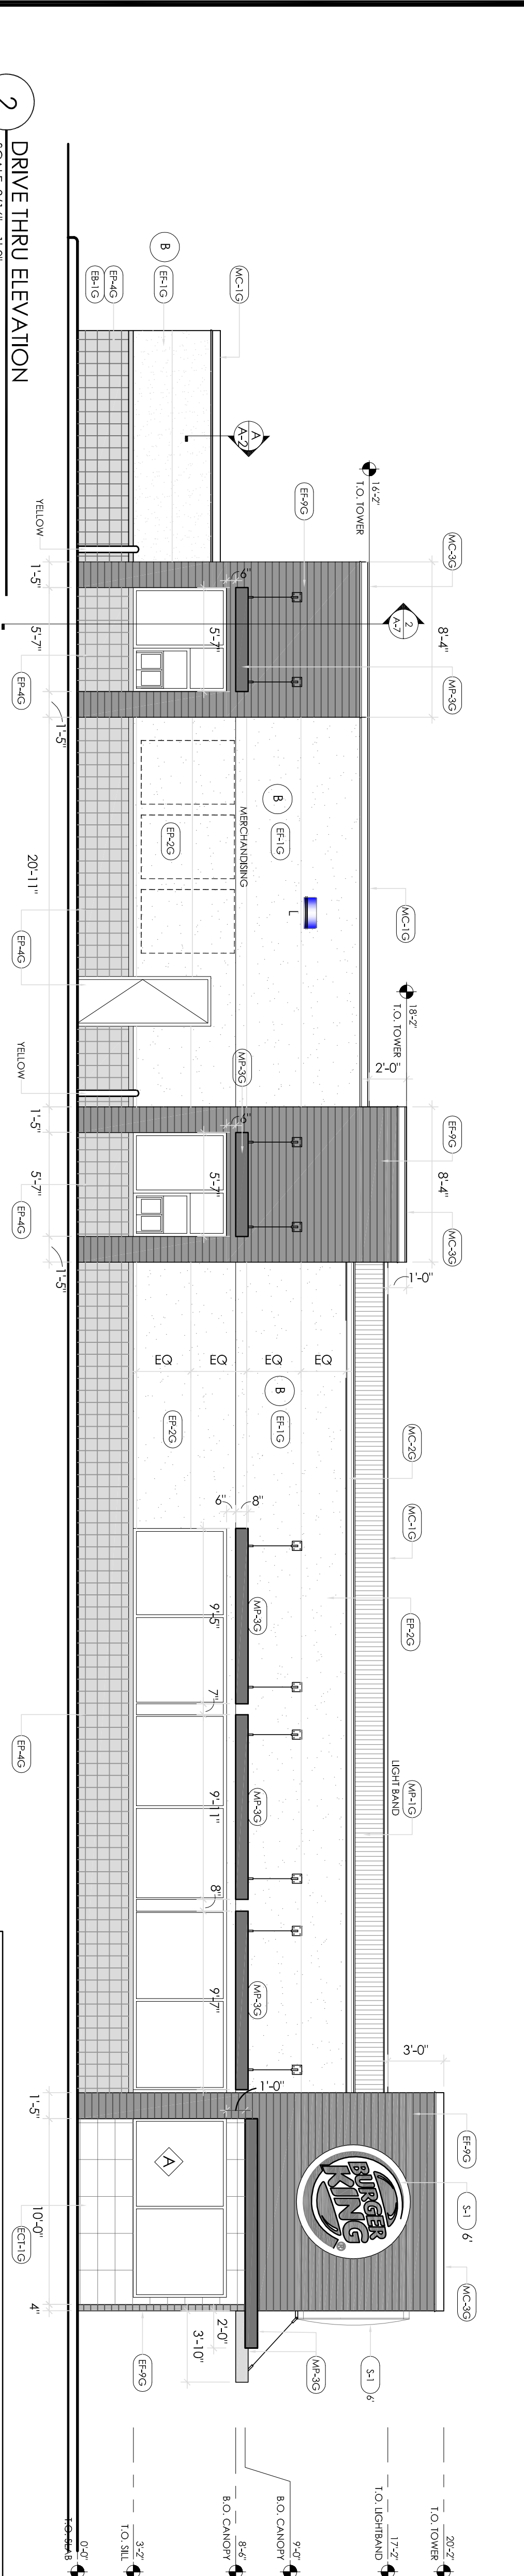


2 DRIVE THRU ELEVATION  
SCALE: 3/16" = 1'-0"

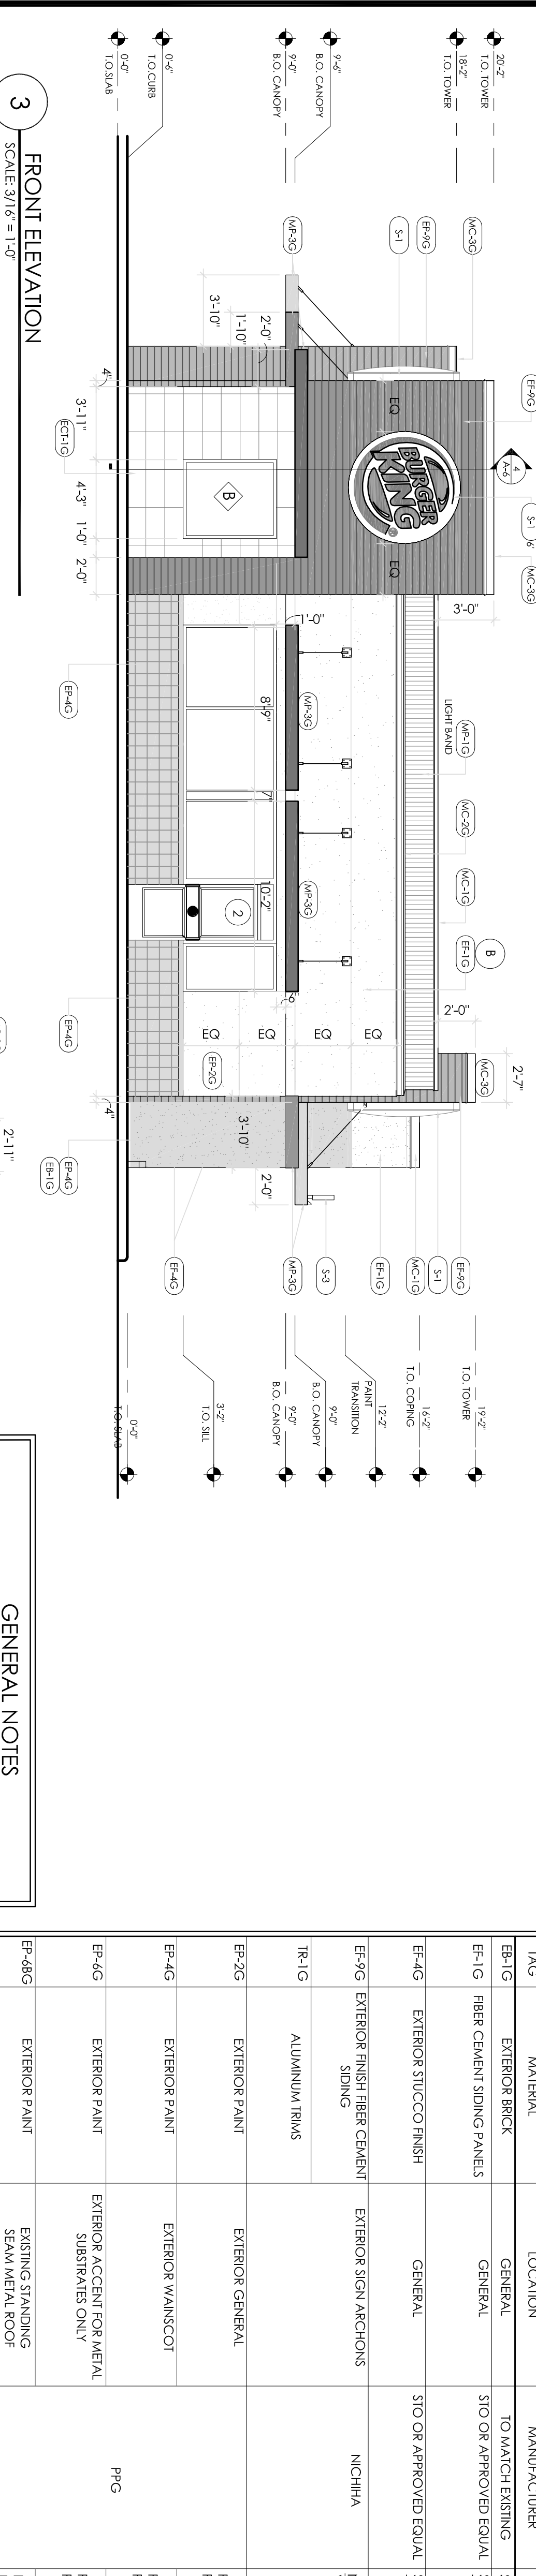


3 FRONT ELEVATION  
SCALE: 3/16" = 1'-0"

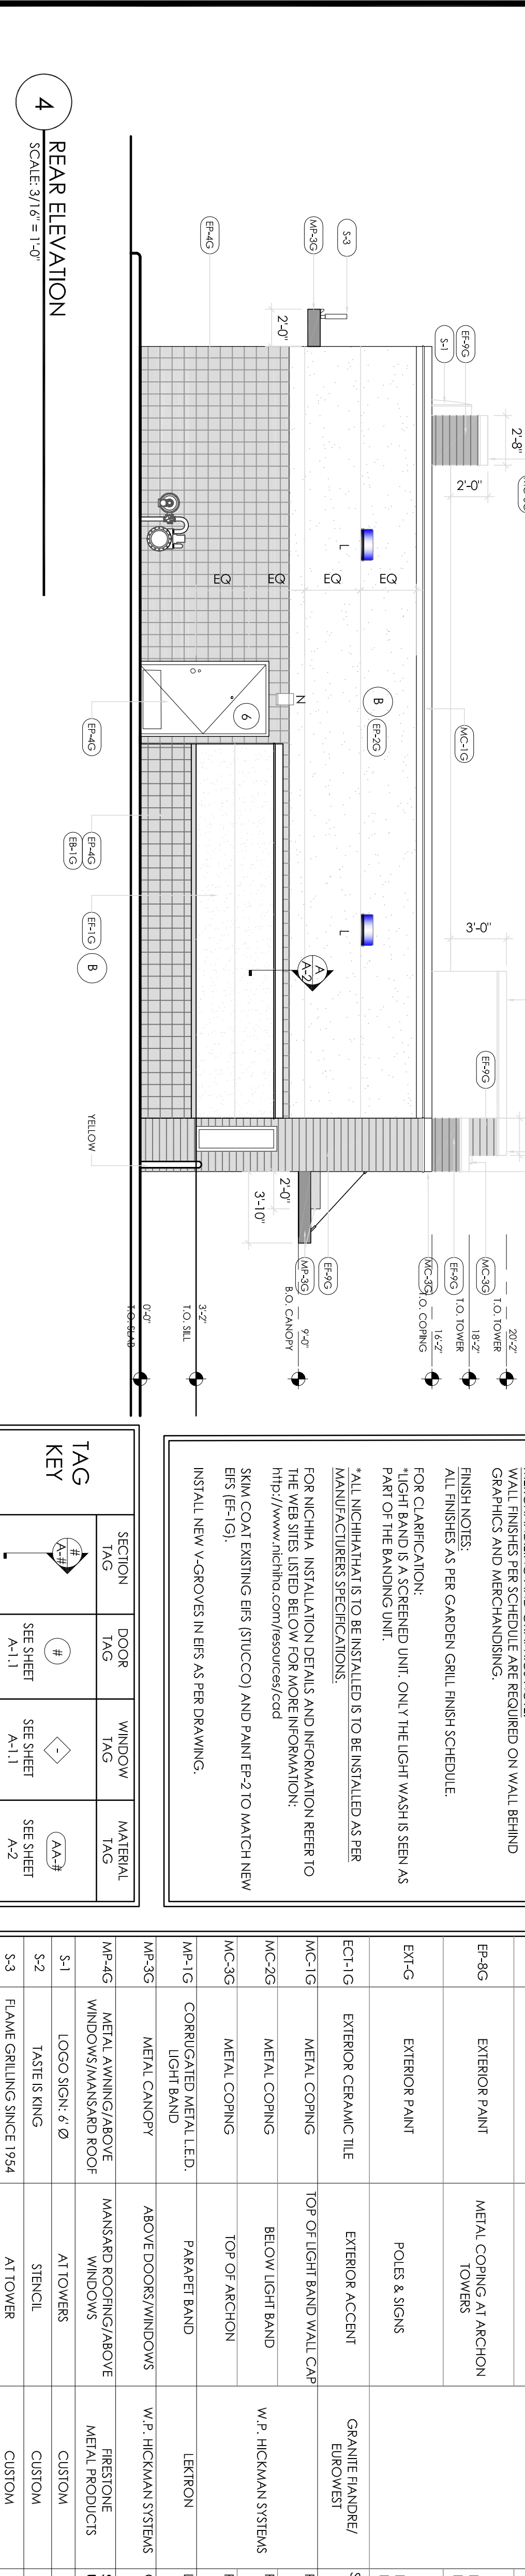

4 REAR ELEVATION  
SCALE: 3/16" = 1'-0"

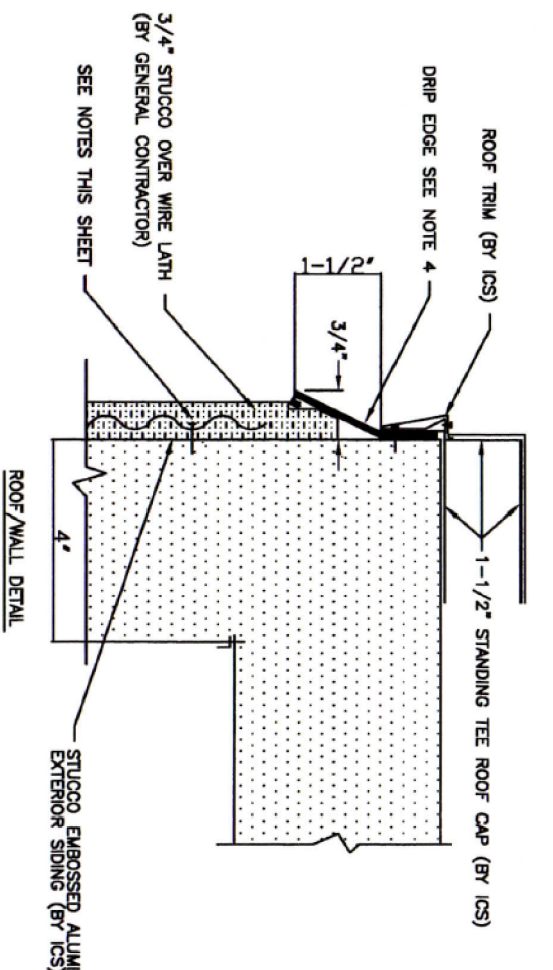

A EIFS/COOLER WALL DETAIL  
SCALE: 3/16" = 1'-0"

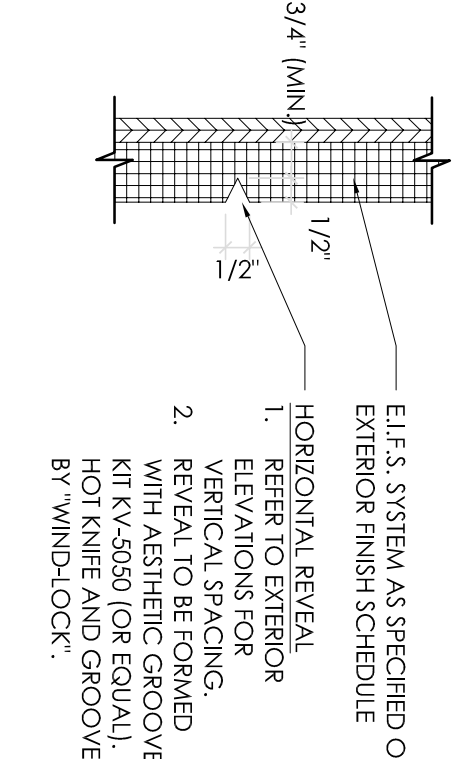

B EIFS HORIZONTAL REVEALS  
SCALE: NO SCALE

EXTERIOR MATERIALS & FINISH SCHEDULE

TAG	MATERIAL	LOCATION	MANUFACTURER	PRODUCT	COLOR
EP-1G	EXTERIOR BRICK	GENERAL	TO MATCH EXISTING	SPIT FACE BLOCK	TO MATCH EXISTING
EP-1G	FIBER CEMENT SIDING PANELS	GENERAL	STO OR APPROVED EQUAL	STO POWERWALL STUCCO SYSTEM	TO MATCH EXISTING
EP-4G	EXTERIOR STUCCO FINISH	GENERAL	STO OR APPROVED EQUAL	STO POWERWALL STUCCO SYSTEM	COLOR TO MATCH EP-2G - TANNERS TAUPES
EP-7G	EXTERIOR FINISH FIBER CEMENT SIDING	EXTERIOR SIGN ARCHONS	NICHHA	NICHHA BOARD - VINYLIDE WOOD EF742	CEDAR
TR-1G	ALUMINUM TRIMS	EXTERIOR GENERAL			TANNERS TAUPES - CUSTOM FORMULA
EP-2G	EXTERIOR PAINT	EXTERIOR GENERAL			MONTERREY CLIFFS 1017 14/080
EP-4G	EXTERIOR PAINT	EXTERIOR WAINSCOT			BURGER KING SILVER CUSTOM FORMULA
EP-4G	EXTERIOR PAINT	EXTERIOR ACCENT FOR METAL SUBSTRATES ONLY	PPG		MARCH WIND CUSTOM FORMULA
EP-4BG	EXTERIOR PAINT	EXISTING STANDING SEAM METAL ROOF			BLACK
EP-1G	EXTERIOR CERAMIC TILE	EXTERIOR ACCENT	GRANITE FANDRE/ EIROWEST	SENSIBLE STONE ED9502Z (USE EGR-4G)	RED NATURAL STACKED BOND
EP-2G	METAL COPING	TOP OF LIGHT BAND WALL CAP		PERMA SNAP PLUS	A-30 SILVERSMITH
EP-2G	METAL COPING	BELOW LIGHT BAND	W.P. HICKMAN SYSTEMS	PERMA SNAP PLUS	FACTORY FINISH TO MATCH EP-2G (VAULT TONE)
EP-2G	METAL COPING	TOP OF ARCHON	LETRON	PERMA SNAP PLUS	COPING TO BE PAINTED EP-2G (CEDAR)
EP-1G	CORRUGATED METAL L.E.D. LIGHT BAND	PARAFET BAND		LED LIGHT BAND	FACTORY FINISH TO MATCH EP-1 CLEAR ANODIZED
EP-3G	METAL CANOPY	ABOVE DOORS/WINDOWS	W.P. HICKMAN SYSTEMS	CUSTOM METAL CANOPY	SILVER METALLIC SR
EP-4G	METAL AWNING/CANOPY WINDOW/WANSARD ROOF	WANSARD ROOFING/ABOVE WINDOWS	FIRESTONE METAL PRODUCTS	STANDING SEAM METAL ROOF UC-4 PROFILE	
S-1	LOGO SIGN: 6 Ø	AT TOWERS	CUSTOM		
S-2	TASTE IS KING	STENCIL	CUSTOM		
S-3	FLAME GRILLING SINCE 1954	AT TOWER	CUSTOM		

GENERAL NOTES

1. MERCHANDISING AND GRAPHICS NOTE: ALL MERCHANDISING AND GRAPHICS TO BE INSTALLED AS PER MANUFACTURERS SPECIFICATIONS.

2. FINISH NOTES: ALL FINISHES AS PER GARDEN GRILL FINISH SCHEDULE FOR CLARIFICATION.

3. \*ALL NICHHA TILES TO BE INSTALLED AS TO BE INSTALLED AS PER MANUFACTURERS SPECIFICATIONS.

4. FOR NICHHA, INSTALLATION DETAILS AND INFORMATION REFER TO THE WEB SITES LISTED BELOW FOR MORE INFORMATION: <http://www.nichha.com/resources/cdd>

5. SKIN COAT EXISTING EIFS (STUCCO) AND PAINT EP-2 TO MATCH NEW EIFS (EIFS).

6. INSTALL NEW V-GROVES IN EIFS AS PER DRAWING.

TAG KEY

SECTION TAG	DOOR TAG	WINDOW TAG	MATERIAL TAG
SEE SHEET A-1.11	SEE SHEET A-1.11	SEE SHEET A-1.11	SEE SHEET A-2

No.	Date	By	Notes
1	01/31/2017	DB	SUBMITTED FOR BUILDING PERMIT

Scale: AS NOTED  
Date: 07/24/2016

TECHNICAL GROUP, INC.  
37716 Hills Tech Drive  
Farmington Hills, MI 48331  
(248) 426-8000  
FAX (248) 426-7004

PROJECT  
BURGER KING # 10528  
1500 W MICHIGAN AVE.  
BATTLE CREEK, MI

SHEET TITLE  
PROPOSED EXTERIOR ELEVATIONS

JOB #  
TC-16405

SHEET  
A-2