


1 DEMO SECTION @ DRIVE-THRU WINDOW
SCALE: 1/2" = 1'-0"

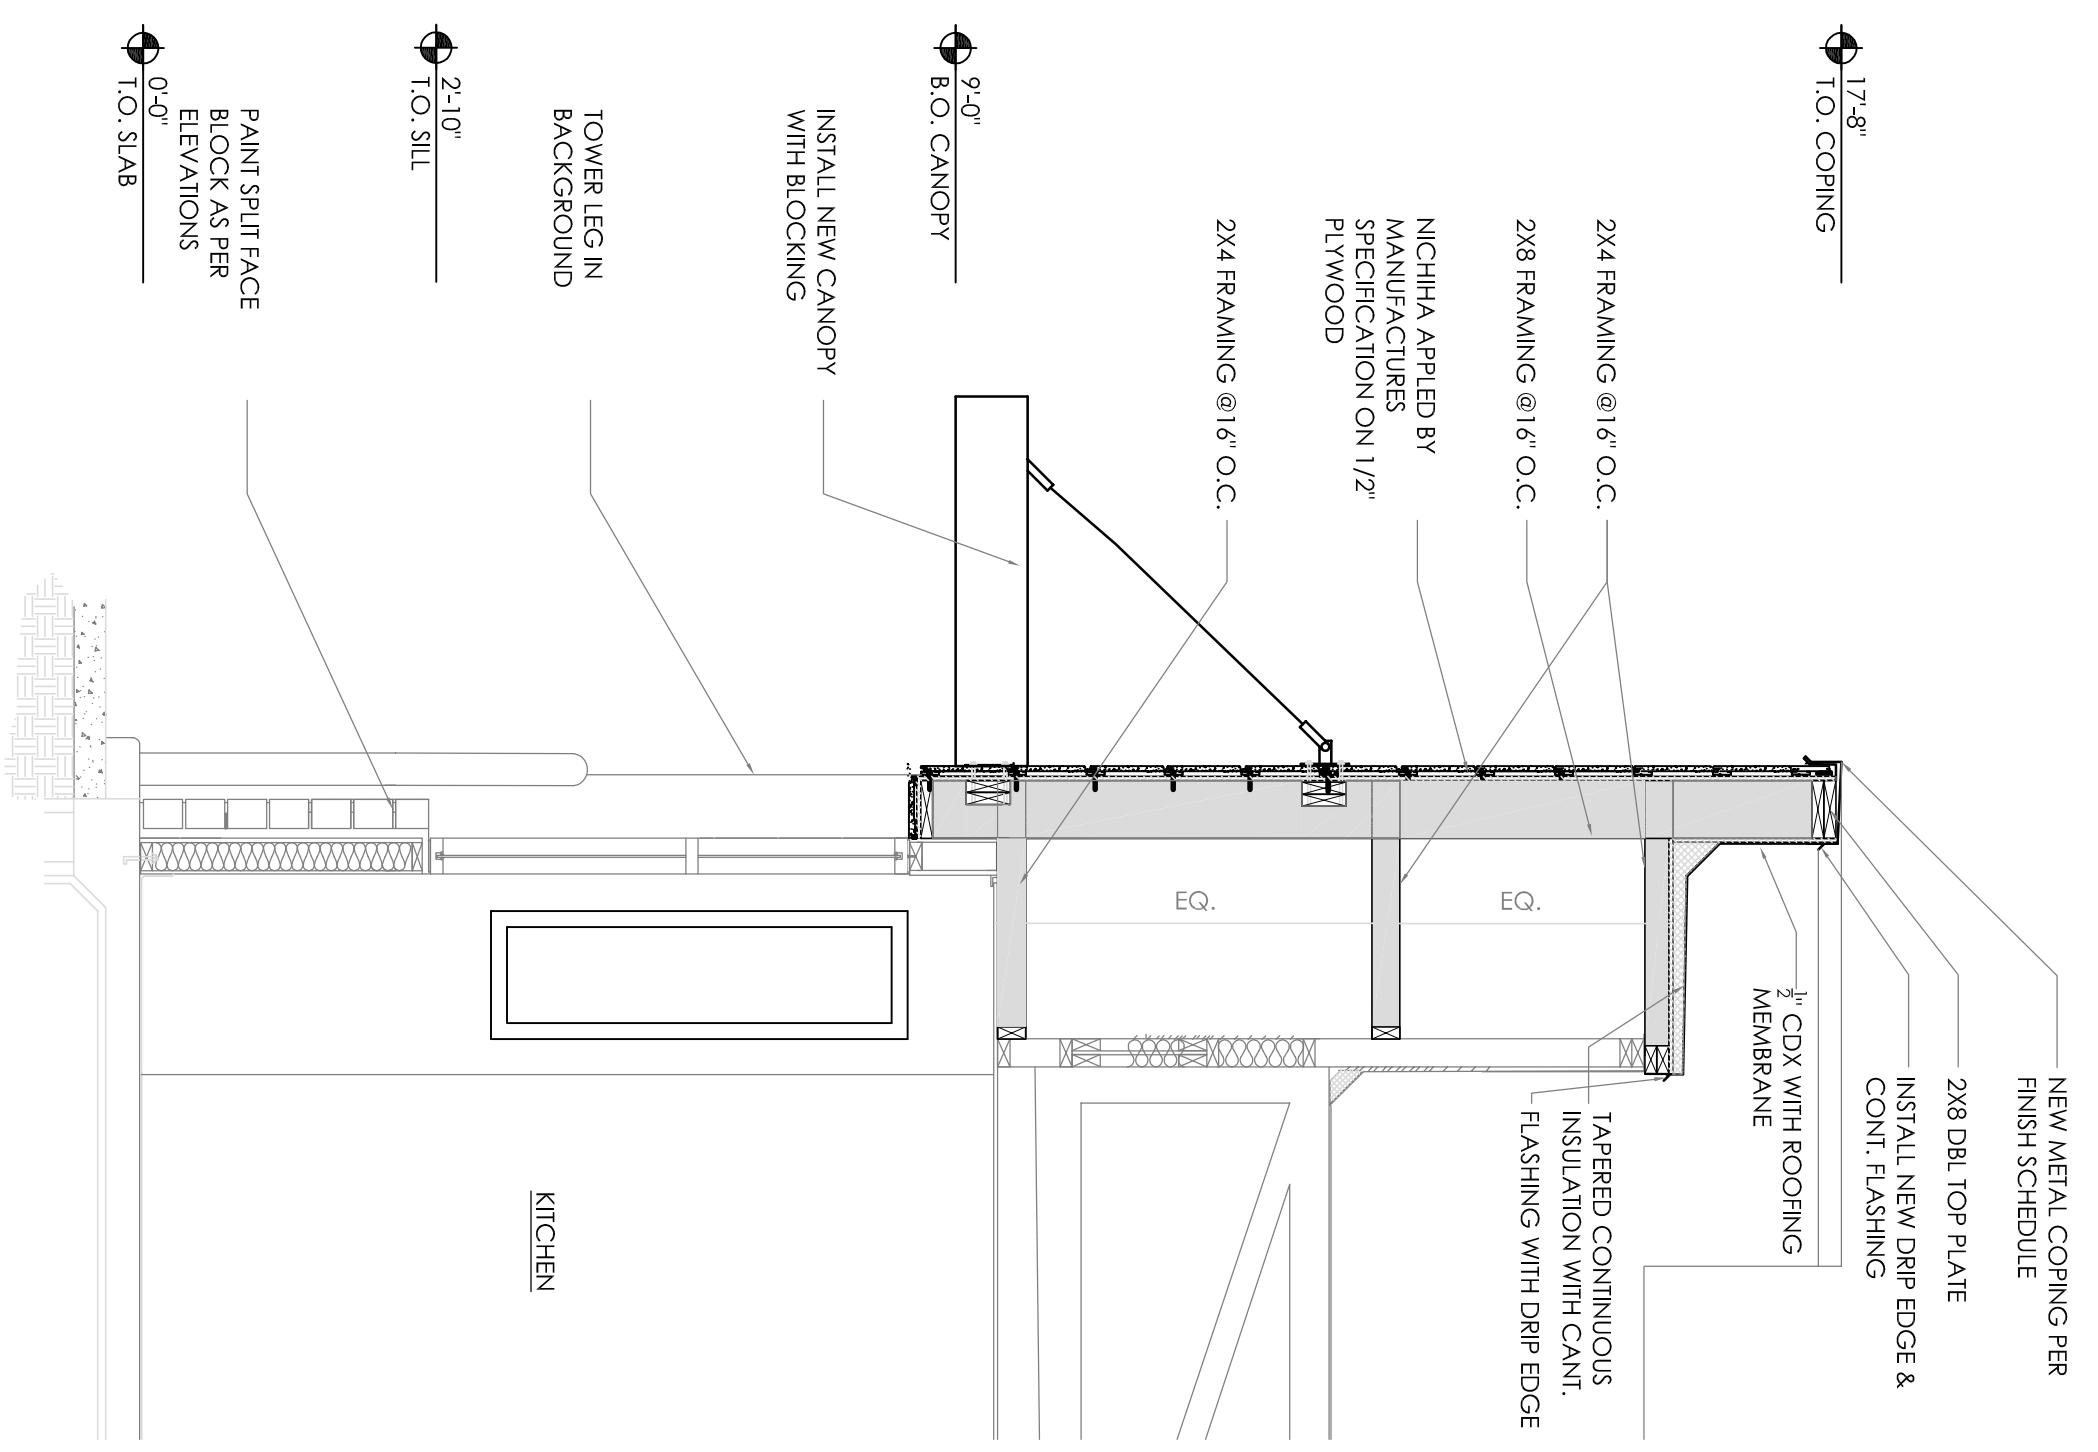


2 PROPOSED SECTION @ DRIVE-THRU WINDOW
SCALE: 1/2" = 1'-0"


No.	Date	By	Notes
1	01.31.2017	DB	SUBMITTED FOR BUILDING PERMIT

Drawn By: _____
Checked: JS
Scale: AS NOTED
Date: 07.26.2016

ALL RIGHTS RESERVED. NO PART OF THESE DRAWINGS OR SPECIFICATIONS MAY BE COPIED, REPRODUCED OR USED IN CONNECTION WITH ANY WORK, OTHER THAN THE SPECIFIC PROJECT FOR WHICH THEY HAVE BEEN PREPARED, WITHOUT PRIOR WRITTEN AUTHORIZATION FROM THE ARCHITECT.

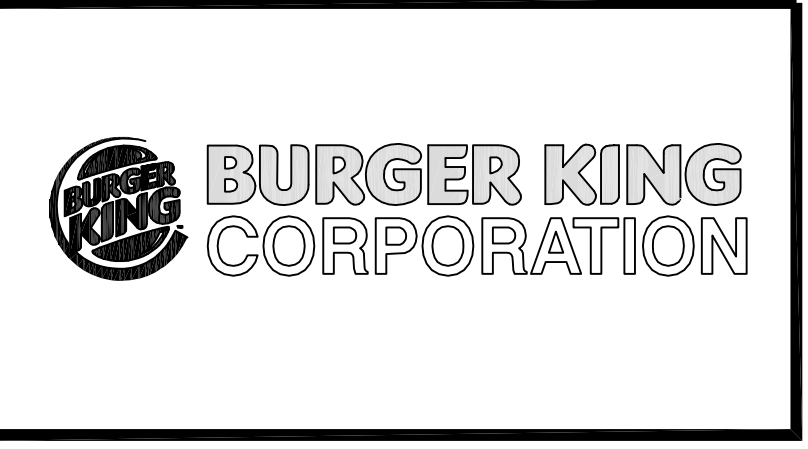

TECHNICAL GROUP, INC.
37716 Hills Tech Drive
Farmington Hills, MI 48331
(248) 426-8000
FAX (248) 426-7004

 

PROJECT
BURGER KING #10528
1500 W MICHIGAN AVE.
BATTLE CREEK, MI

SHEET TITLE
WALL SECTIONS & DETAILS

JOB #
TG-16405

SHEET
A-7

DO NOT SCALE THE PRINT. USE
REQUIRED DIMENSIONS ONLY.