


1 DEMO SITE PLAN  
SCALE: 1/16

MICHIGAN AVE

**811**  
KNOW WHAT IS BELOW  
CALL BEFORE YOU DIG

VICINITY MAP (N.T.S.)

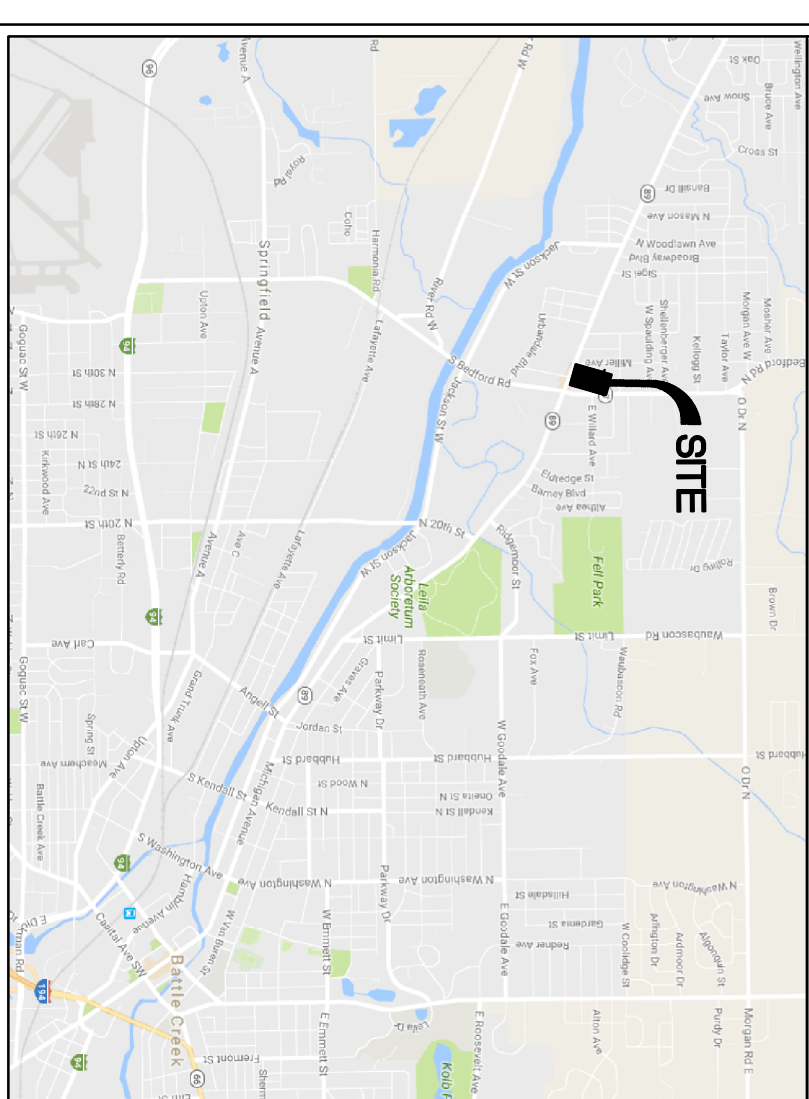

**DEMO SCOPE OF WORK**

- SITE DEMO:**
- D100 DEMO O.C.U. & FOUNDATION. MENU BOARD AND PREVIEW BOARD TO REMAIN.
  - D101 DEMO PARKING LOT TERRACING FOR NEW CURB BY ASPHALT AND STRIPING. PARKING LOT TO BE STRIPED & RESURFED. PREPARE SURFACE AS NEEDED.
  - D102 REPAIR CONCRETE CRACKS, DEPRESSIONS, CRUMBING SURFACES, & DAMAGED CURBS. VERIFY LOCATIONS WITH BKC PROJECT MANAGER.
  - D103 DEMO TRASH CAN LIDS.
  - D104 DEMO TRASH ENCLOSURE GATES & HARDWARE.
  - D105 DEMO CONC. SIDEWALK AS SHOWN TO ACCOMMODATE NEW ADA CURB RAMP'S.
  - D106 DEMO DAMAGED/MISSING ELECTRICAL COVER PLATES.
  - D107 DEMO DIRECTIONAL SIGNAGE FACES.
  - D108 STRAIGHTEN/RESET STEEL BOLLARDS AS NEEDED.
  - D109 DEMO SITE LIGHT FIXTURES AND DAMAGED DISCUSSION PLATES.
  - D110 REMOVE EXISTING OVERGROWN TREE AT FRONT OF STORE.
  - D111 DEMO CLEARANCE SIGN.
  - D112 DEMO WOOD FENCE.
  - D113 DEMO EXISTING CONCRETE PAD AND ASPHALT AS SHOWN FOR NEW LARGER CONCRETE APPROACH.


No.	Date	By	Notes
1	01/31/2017	DB	SUBMITTED FOR BUILDING PERMIT

Checked: SB  
Scale: AS NOTED  
Date: 07/26/2016

ALL RIGHTS RESERVED. NO PART OF THESE DRAWINGS OR SPECIFICATIONS MAY BE COPIED, REPRODUCED OR USED IN CONNECTION WITH ANY WORK, OTHER THAN THE SPECIFIC PROJECT FOR WHICH THEY HAVE BEEN PREPARED, WITHOUT PRIOR WRITTEN AUTHORIZATION FROM THE ARCHITECT.



TECHNICAL GROUP, INC.  
37716 Hills Tech Drive  
Farmington Hills, MI 48331  
(248) 426-8000  
FAX (248) 426-7004

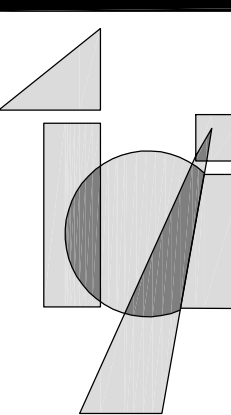

PROJECT  
BURGER KING #10528  
1500 W MICHIGAN AVE.  
BATTLE CREEK, MI

SHEET TITLE  
DEMO SITE PLAN

JOB #  
TG-16405

SHEET  
C-1