




1 MAIN ENTRANCE ELEVATION  
SCALE: 3/16" = 1'-0"

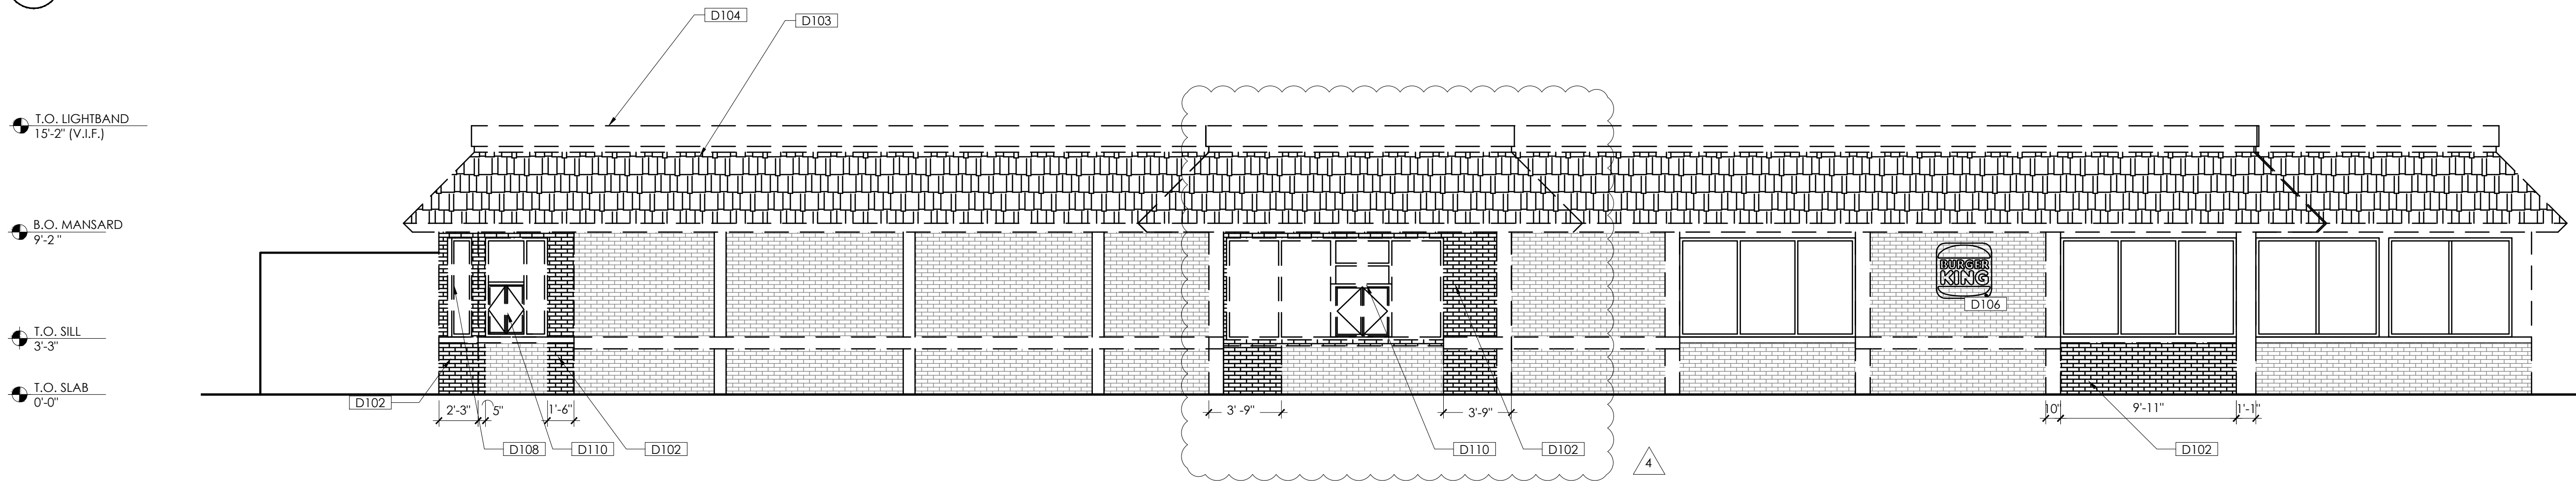

2 DRIVE THRU ELEVATION  
SCALE: 3/16" = 1'-0"

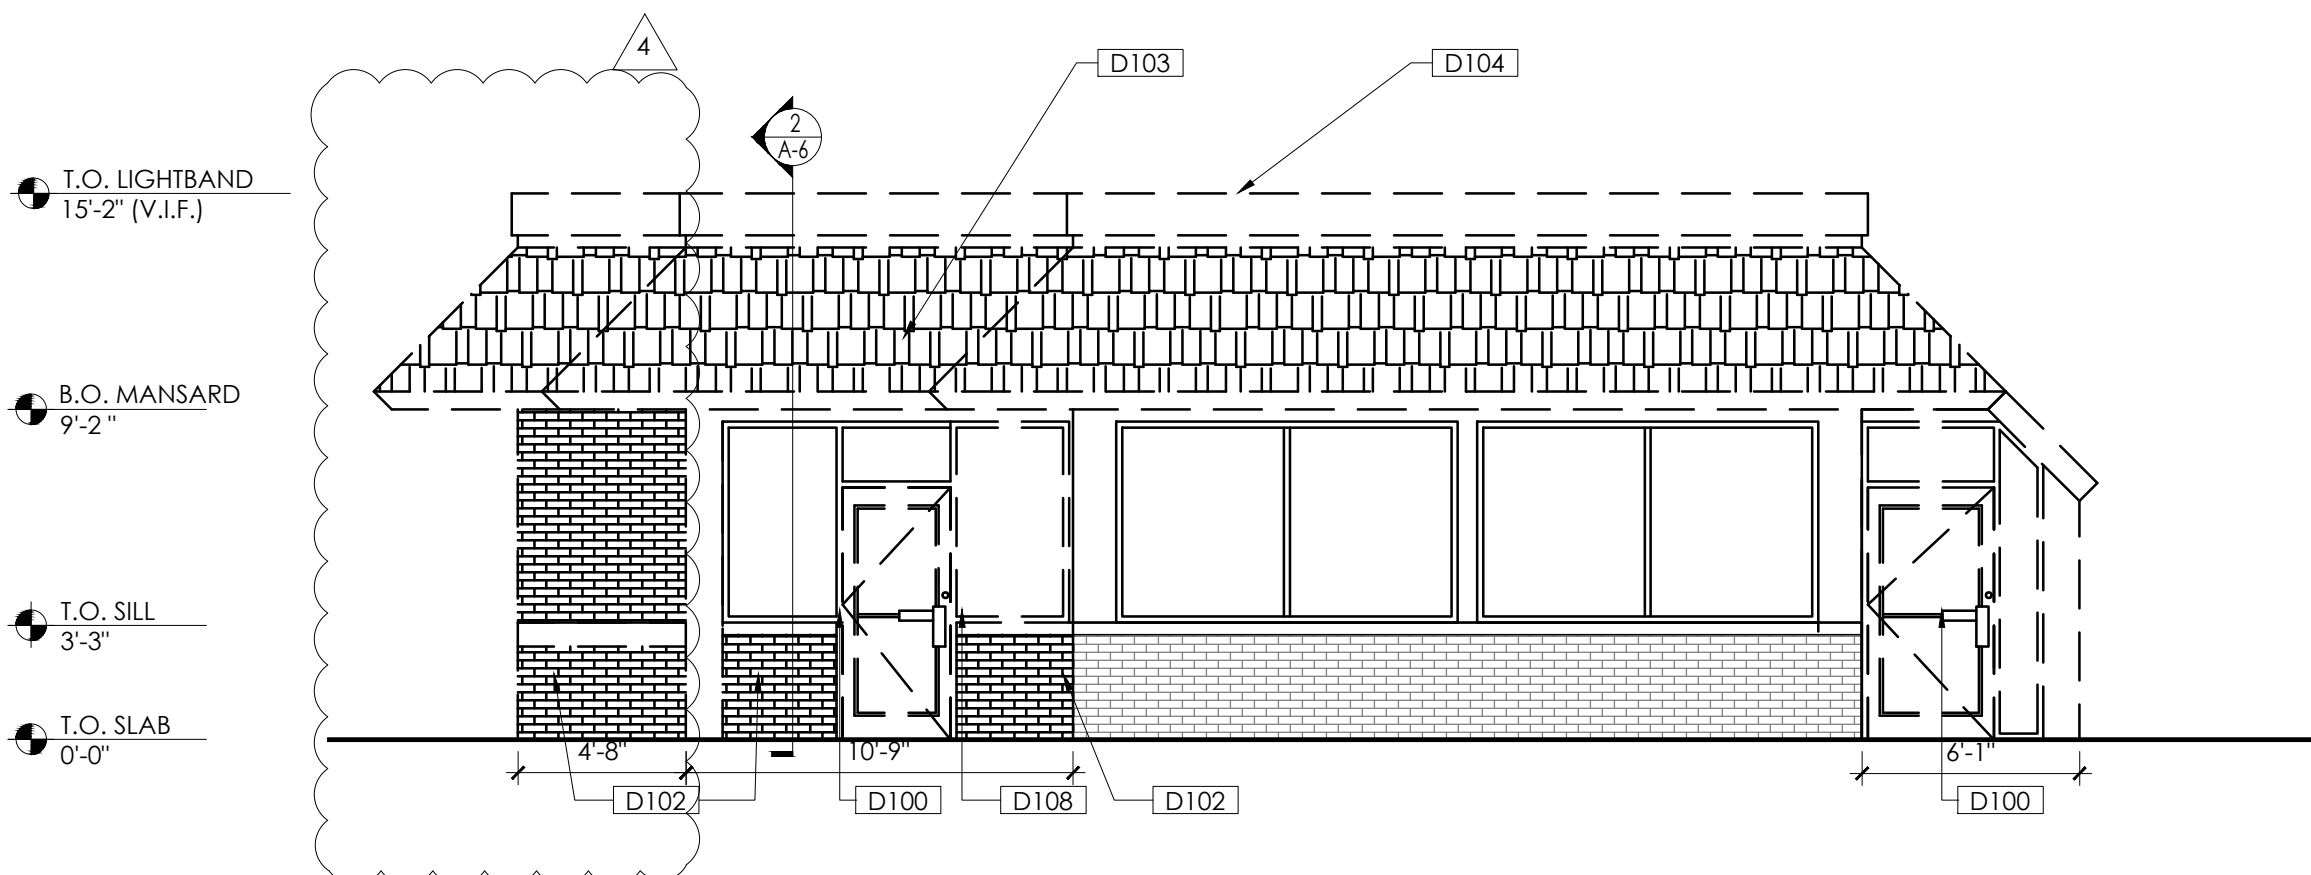

3 FRONT ELEVATION  
SCALE: 3/16" = 1'-0"

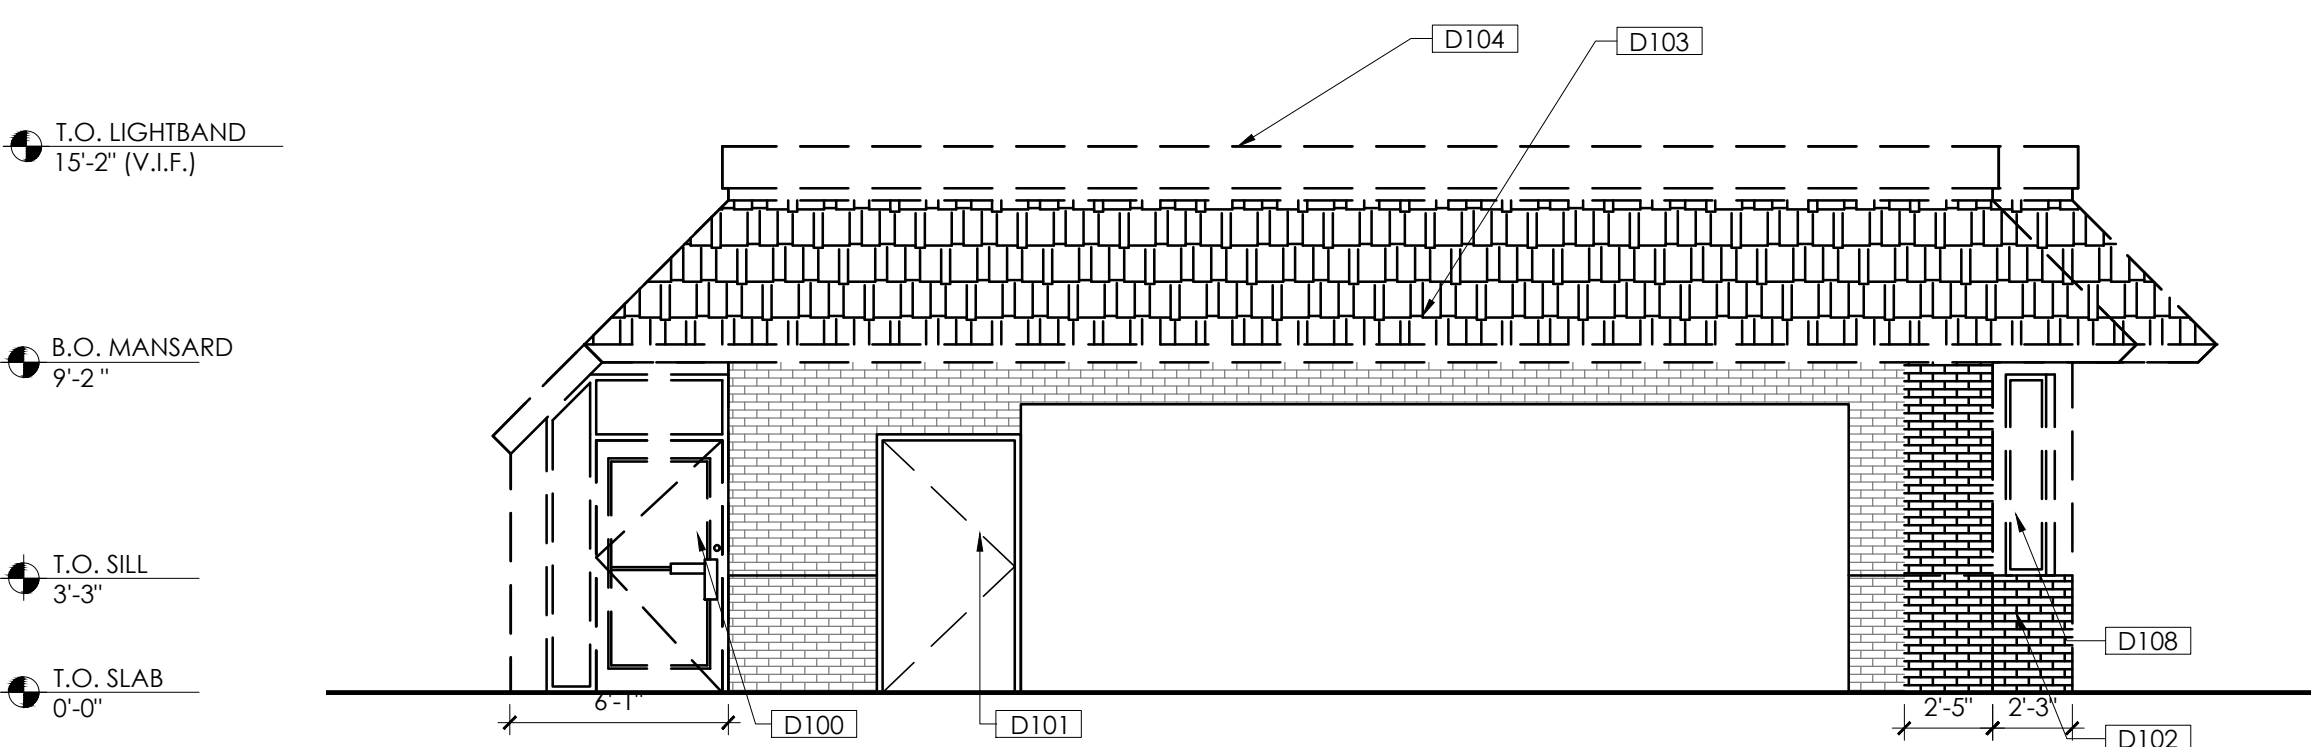

4 REAR ELEVATION  
SCALE: 3/16" = 1'-0"

**SCOPE OF WORK PROPOSED**

1. ELEVATIONS

- [D100] DEMO ENTRY DOOR, HARDWARE, & CLOSURE.
- [D101] REPLACE DELIVERY DOOR PANIC HARDWARE.
- [D102] DEMO BRICK WHERE LABELED.
- [D103] DEMO MANSARD ROOF MATERIAL, DEMO FRAMING WHERE INDICATED.
- [D104] DEMO LIGHTBAND.
- [D105] DEMO COPING THROUGHOUT.
- [D106] DEMO EXISTING BURGER KING SIGNAGE.
- [D107] DEMO EXTERIOR SOFFIT LIGHT FIXTURES.
- [D108] DEMO WINDOW.
- [D109] DEMO PLANTERS.
- [D110] DEMO DRIVE THRU WINDOW.

**LEGEND**

----- TO BE DEMOLISHED


\_\_\_\_\_ EXISTING TO REMAIN

TAG KEY	SECTION TAG	SCOPE TAGS
	A-B	A-B


NO.	DATE	BY	NOTES
1	08.10.18	DB	FOR SUBMITTAL TO BKC
2	08.30.18	DB	REVISIONS SUBMITTAL TO BKC
3	09.28.18	EMK	SUBMITTAL TO CITY
4	2018	EMK	REVISIONS TO CITY
5	11.05.18	EMK	REVISIONS TO CITY

Drawn By: DB  
Checked: SB  
Scale: AS NOTED  
Date: 08.01.18

ALL RIGHTS RESERVED. NO PART OF THESE DRAWINGS OR SPECIFICATIONS MAY BE COPIED, REPRODUCED OR USED IN CONNECTION WITH ANY WORK OTHER THAN THE SPECIFIC PROJECT FOR WHICH THEY HAVE BEEN PREPARED, WITHOUT PRIOR WRITTEN AUTHORIZATION FROM THE ARCHITECT.

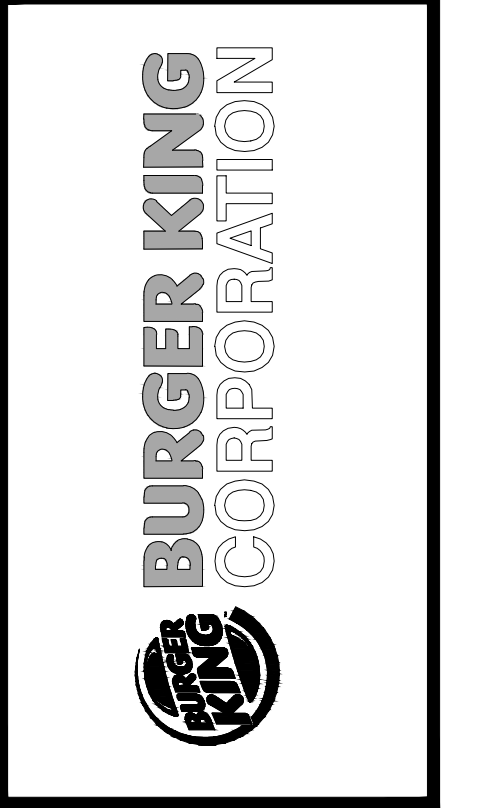

**TGI TECHNICAL GROUP inc.**  
37716 HILLS TECH DRIVE  
FARMINGTON HILLS, MI 48331  
P: (248) 226-8000 F: (248) 226-7000

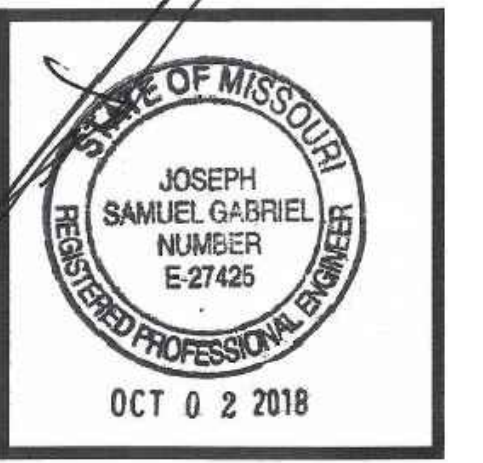

PROJECT: BURGER KING #123  
1517 S. BELT HWY  
ST. JOSEPH, MO 64507

SHEET TITLE: DEMO EXTERIOR ELEVATIONS

DO NOT SCALE THIS PRINT. USE FIGURED DIMENSIONS ONLY.

JOB # TG-18531  
SHEET D-2