


1 DEMO SECTION @ DRIVE-THRU  
SCALE: 1/2" = 1'-0"

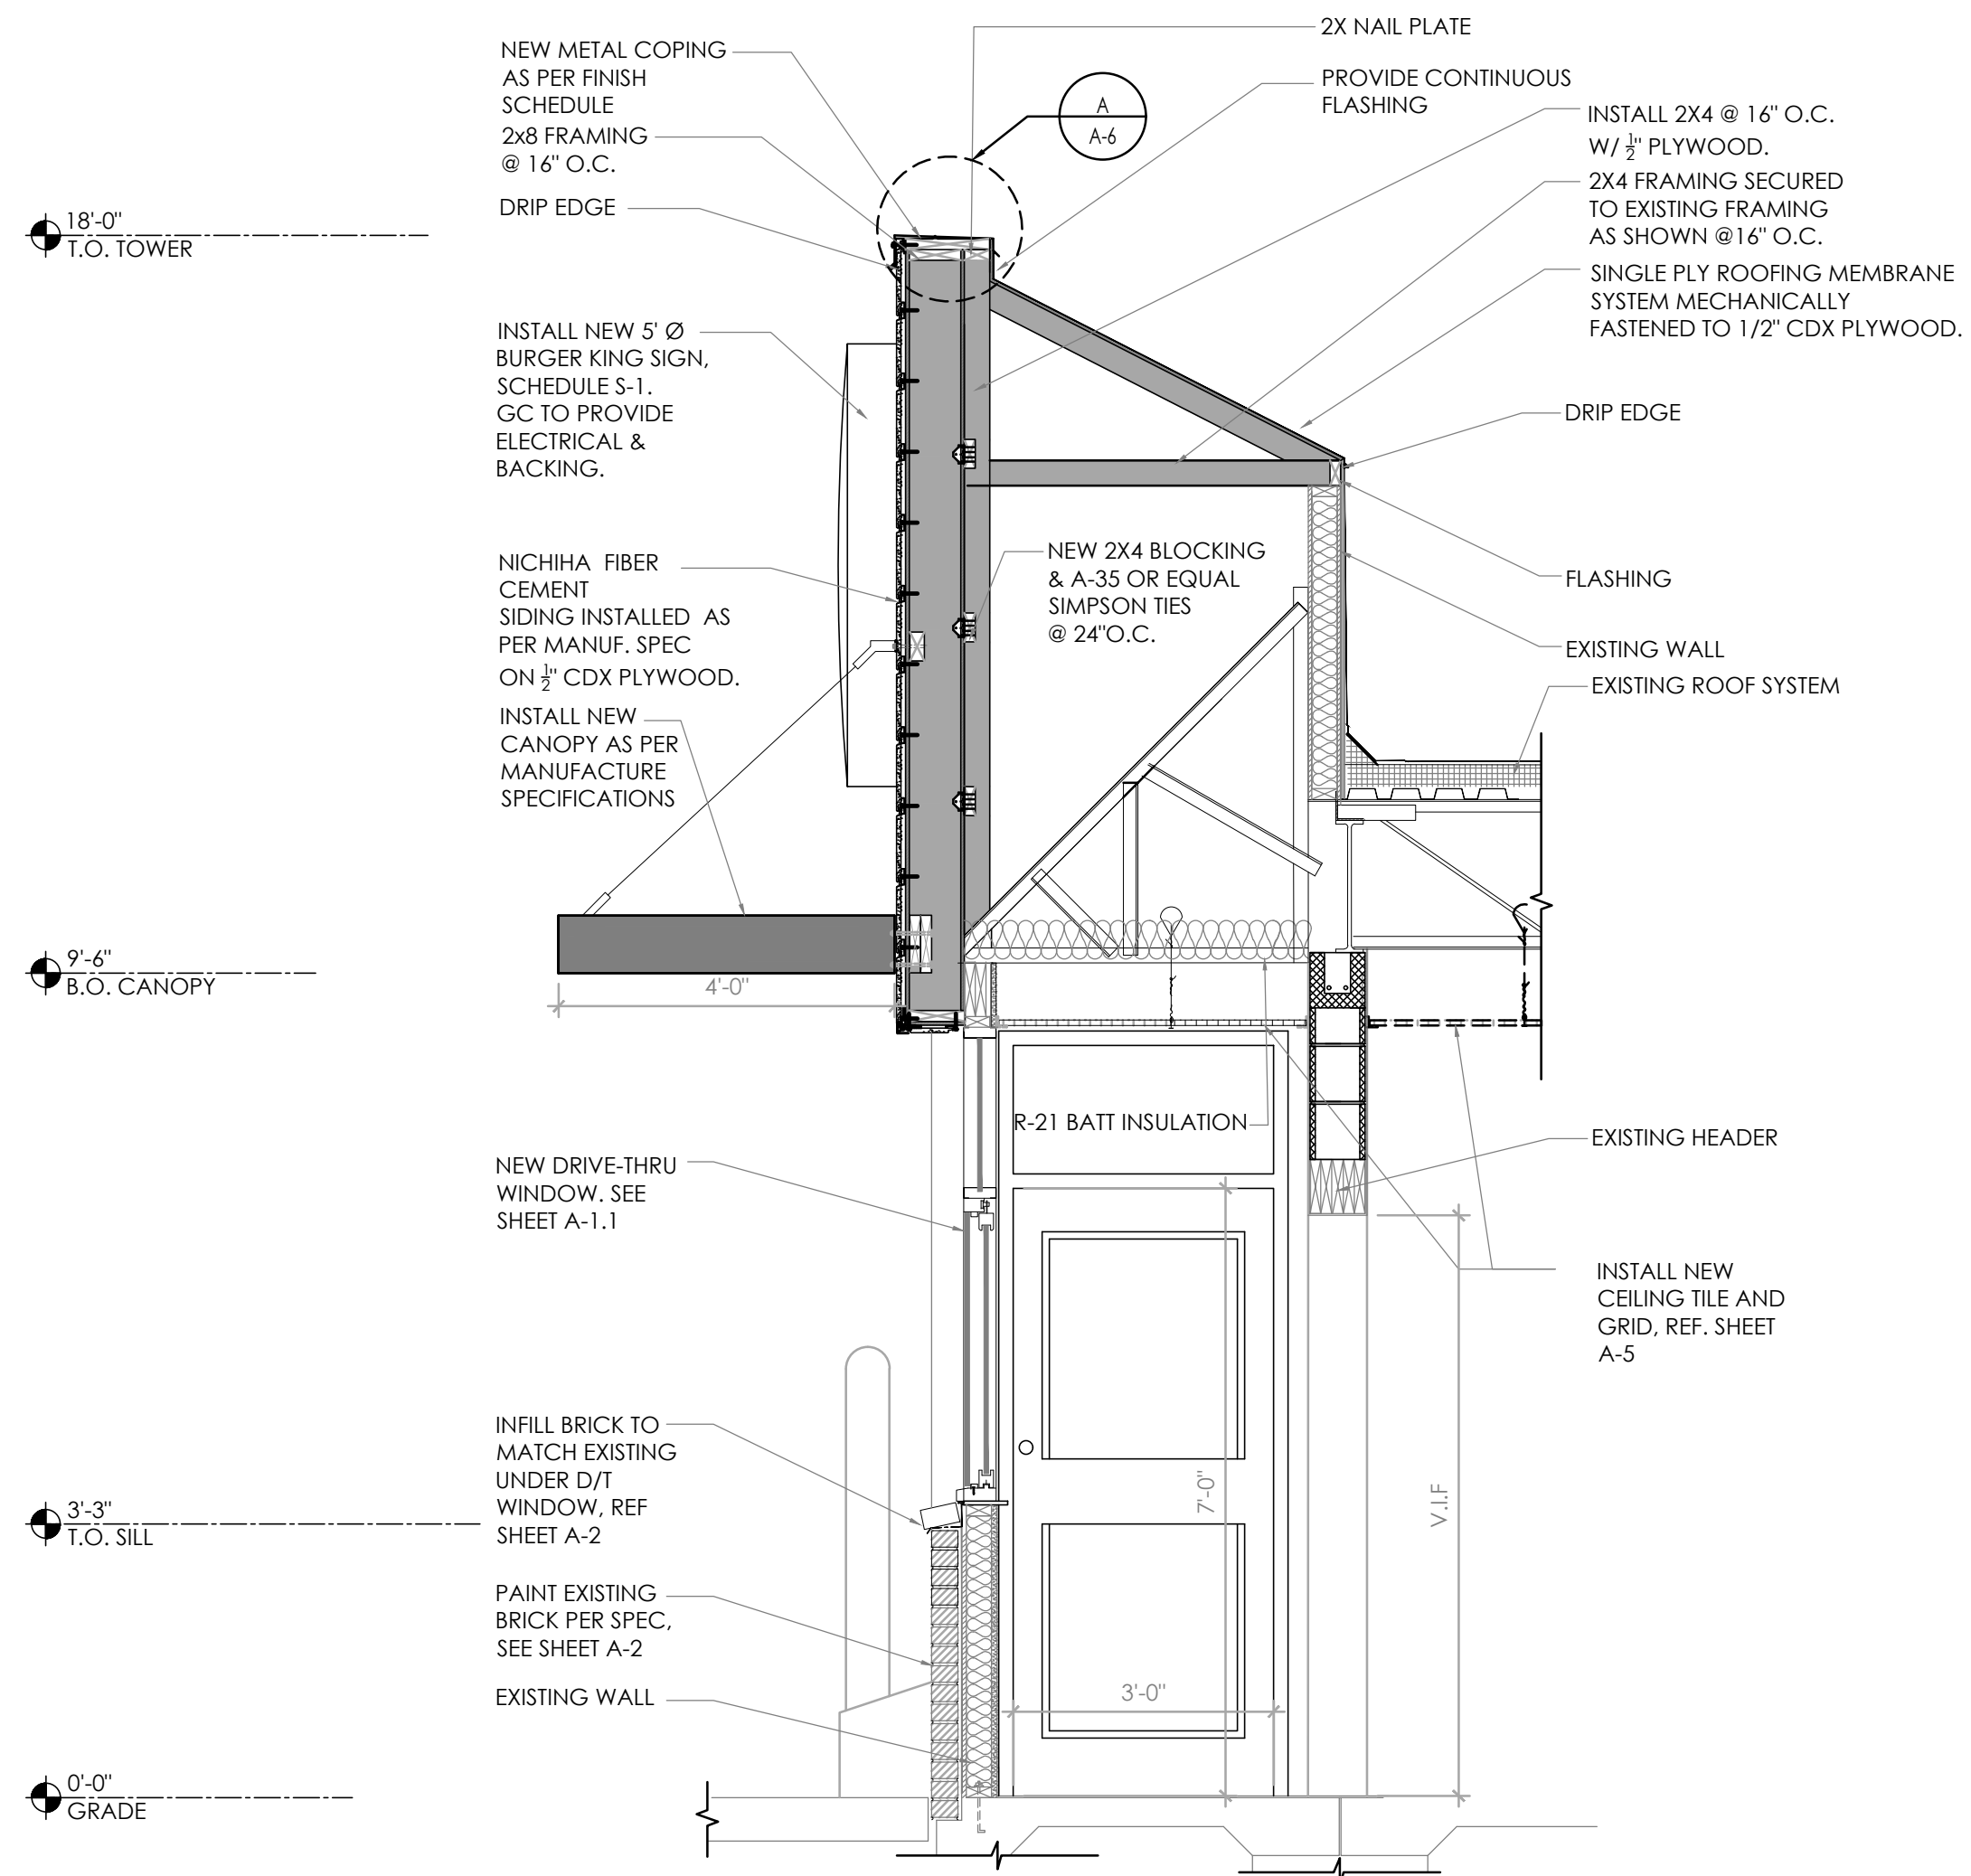


2 PROPOSED SECTION @ DRIVE-THRU  
SCALE: 1/2" = 1'-0"


NO.	DATE	BY	NOTES
1	08.10.2018	DB	FOR SUBMITTAL TO BIC
2	08.10.2018	DB	REVISIONS SUBMITTAL TO BIC
3	08.26.2018	EMK	SUBMITTAL TO CITY
4	10.24.2018	EMK	REVISIONS TO CITY
5	11.03.2018	EMK	REVISIONS TO CITY

Drawn By: DB  
Checked: SB  
Scale: AS NOTED  
Date: 08.01.18

ALL RIGHTS RESERVED. NO PART OF THESE DRAWINGS OR SPECIFICATIONS MAY BE REPRODUCED OR TRANSMITTED IN ANY FORM OR BY ANY MEANS, ELECTRONIC OR MECHANICAL, WITHOUT PRIOR WRITTEN AUTHORIZATION FROM THE ARCHITECT.

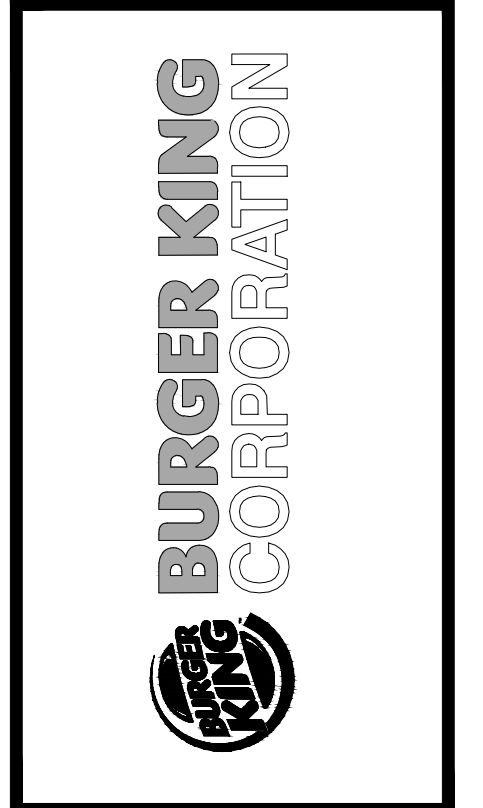

TECHNICAL GROUP, Inc.  
3774 HILLS TECH DRIVE  
ST. JOSEPH, MO 64501  
P: (248) 426-8000 F: (248) 426-7004

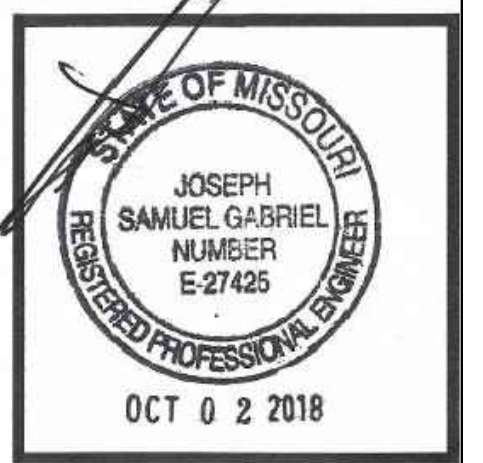

PROJECT  
BURGER KING #123  
1111 S. JOSEPH, MO 64507

SHEET TITLE  
WALL SECTIONS AND DETAILS

DO NOT SCALE THIS PRINT. USE FIGURED DIMENSIONS ONLY.

JOB #  
TG-18531

SHEET  
A-6.1