




1
A602
WALL SECTION AT CUSTOMER PICK-UP
SCALE: 3/4"=1'-0"

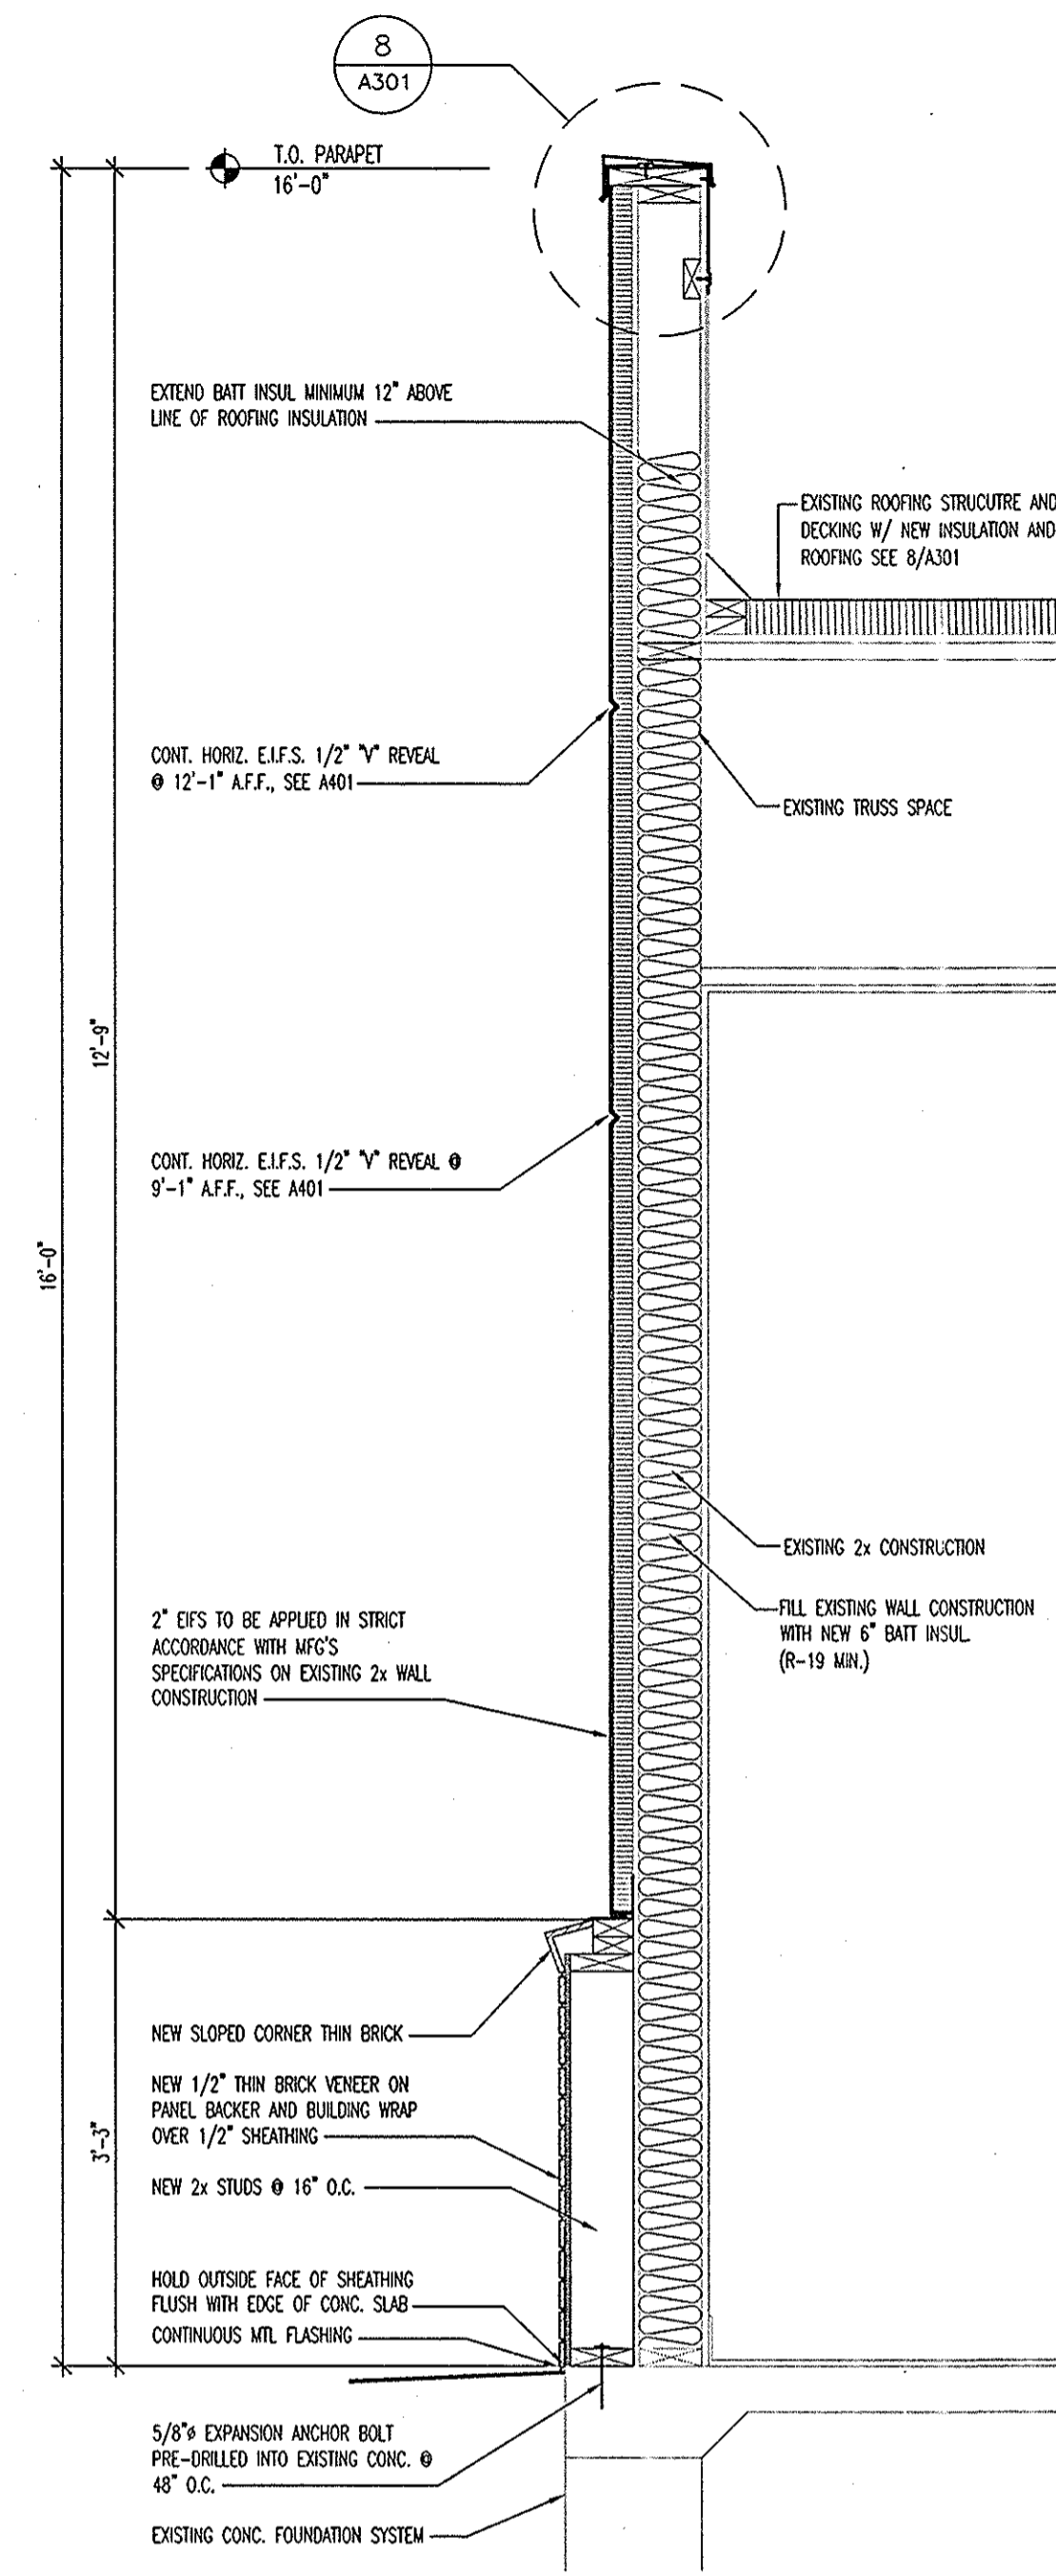

2
A602
WALL SECTION AT EXTERIOR WALL
SCALE: 3/4"=1'-0"

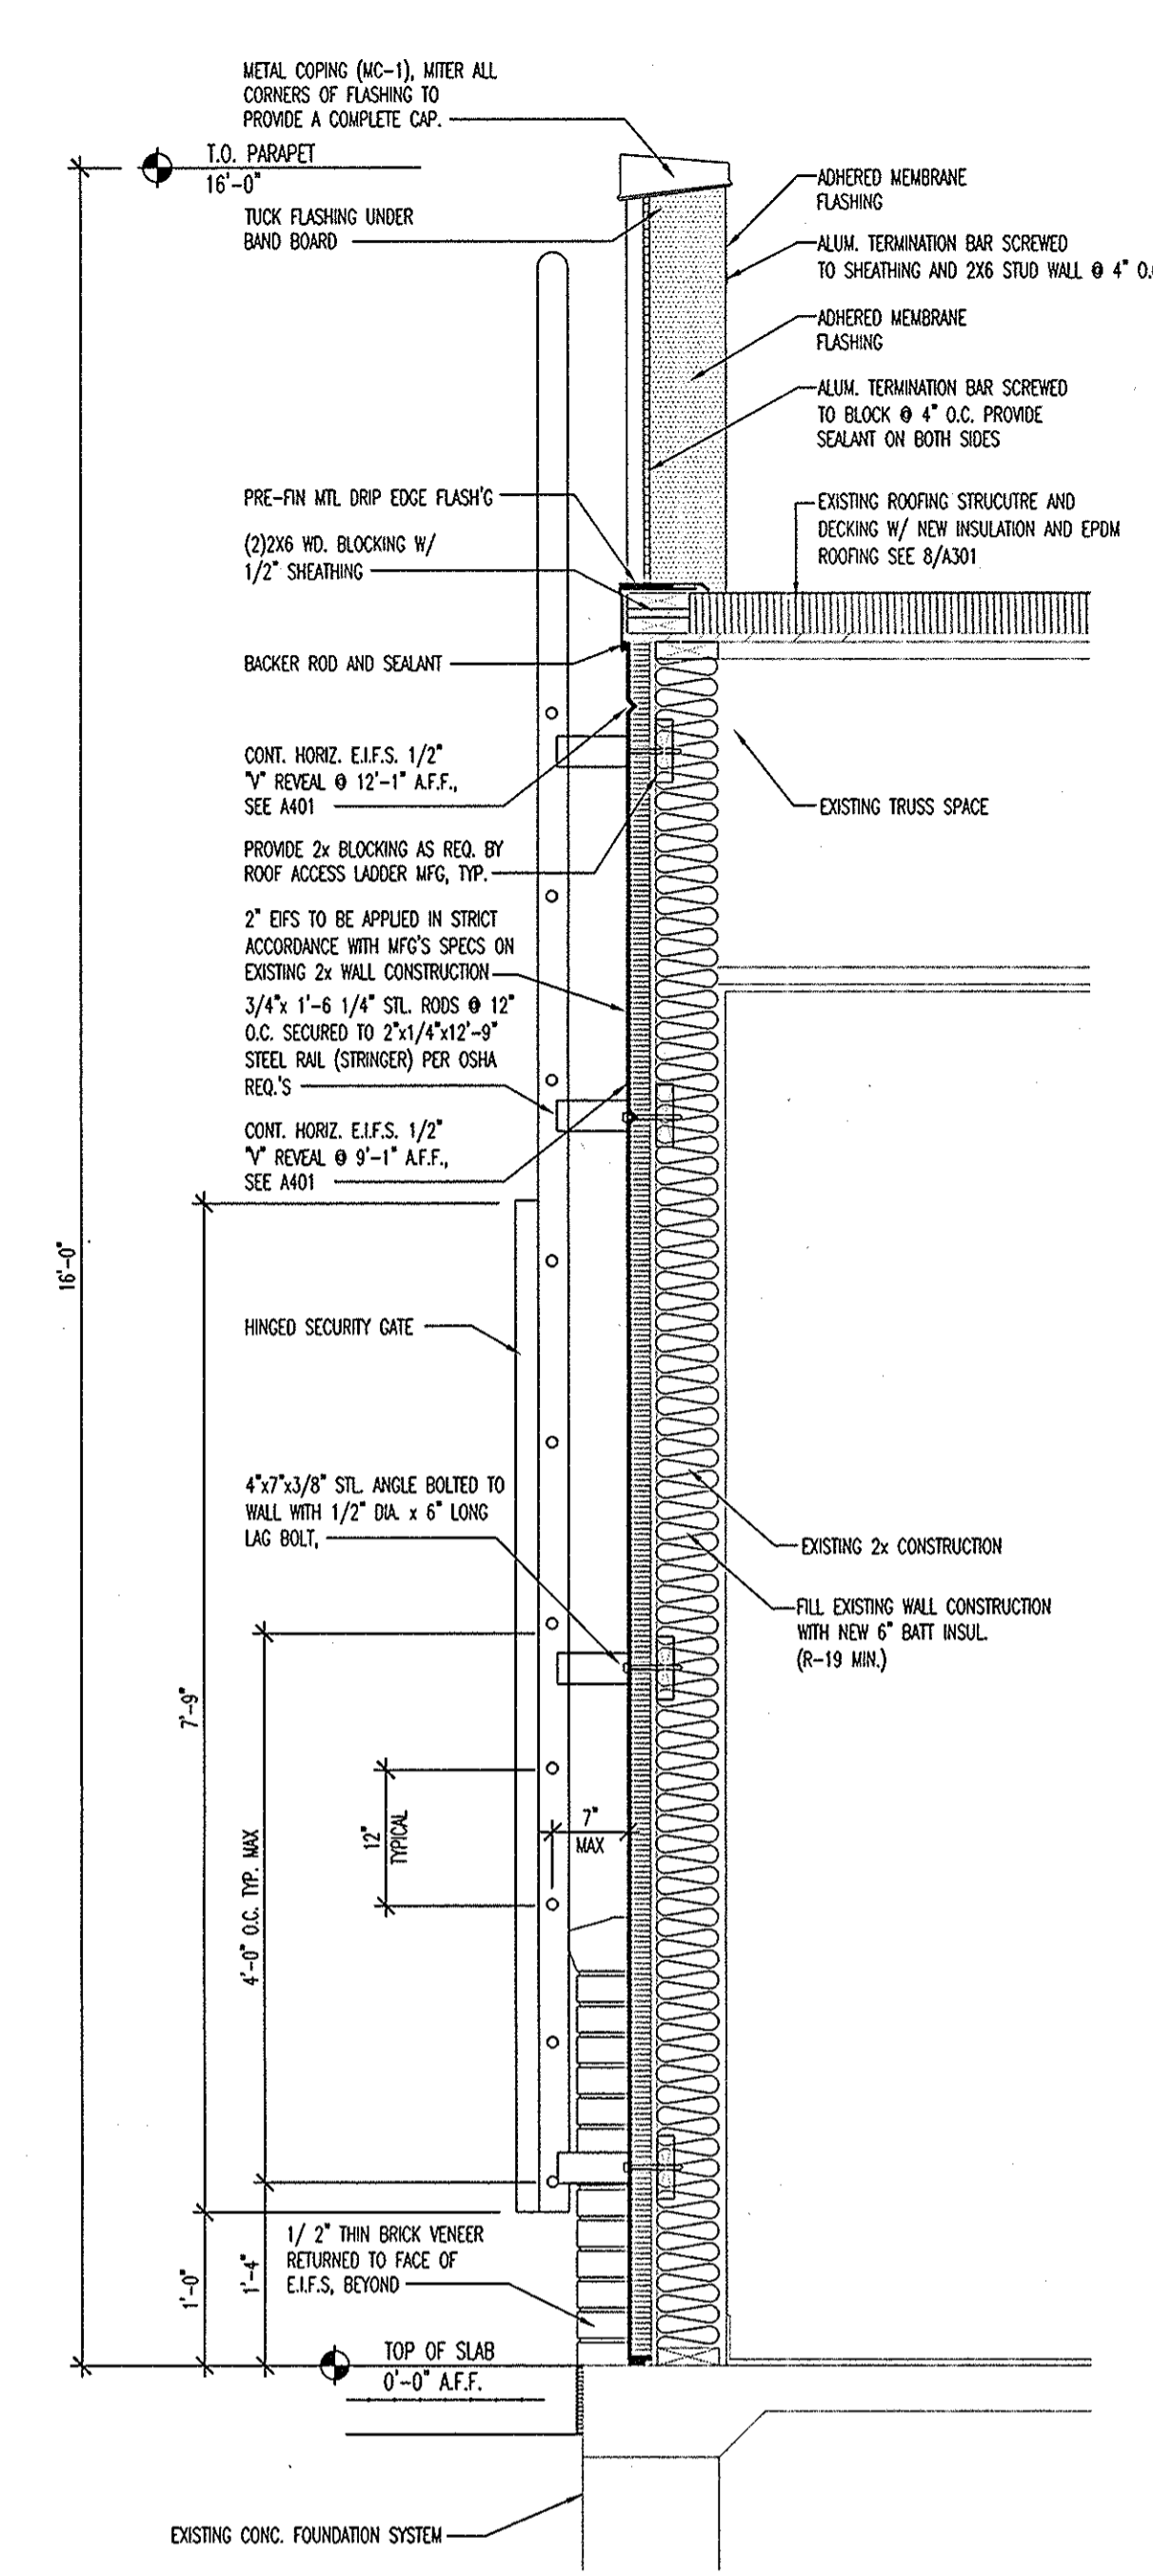

3
A602
WALL SECTION AT NEW ROOF ACCESS LADDER
SCALE: 3/4"=1'-0"

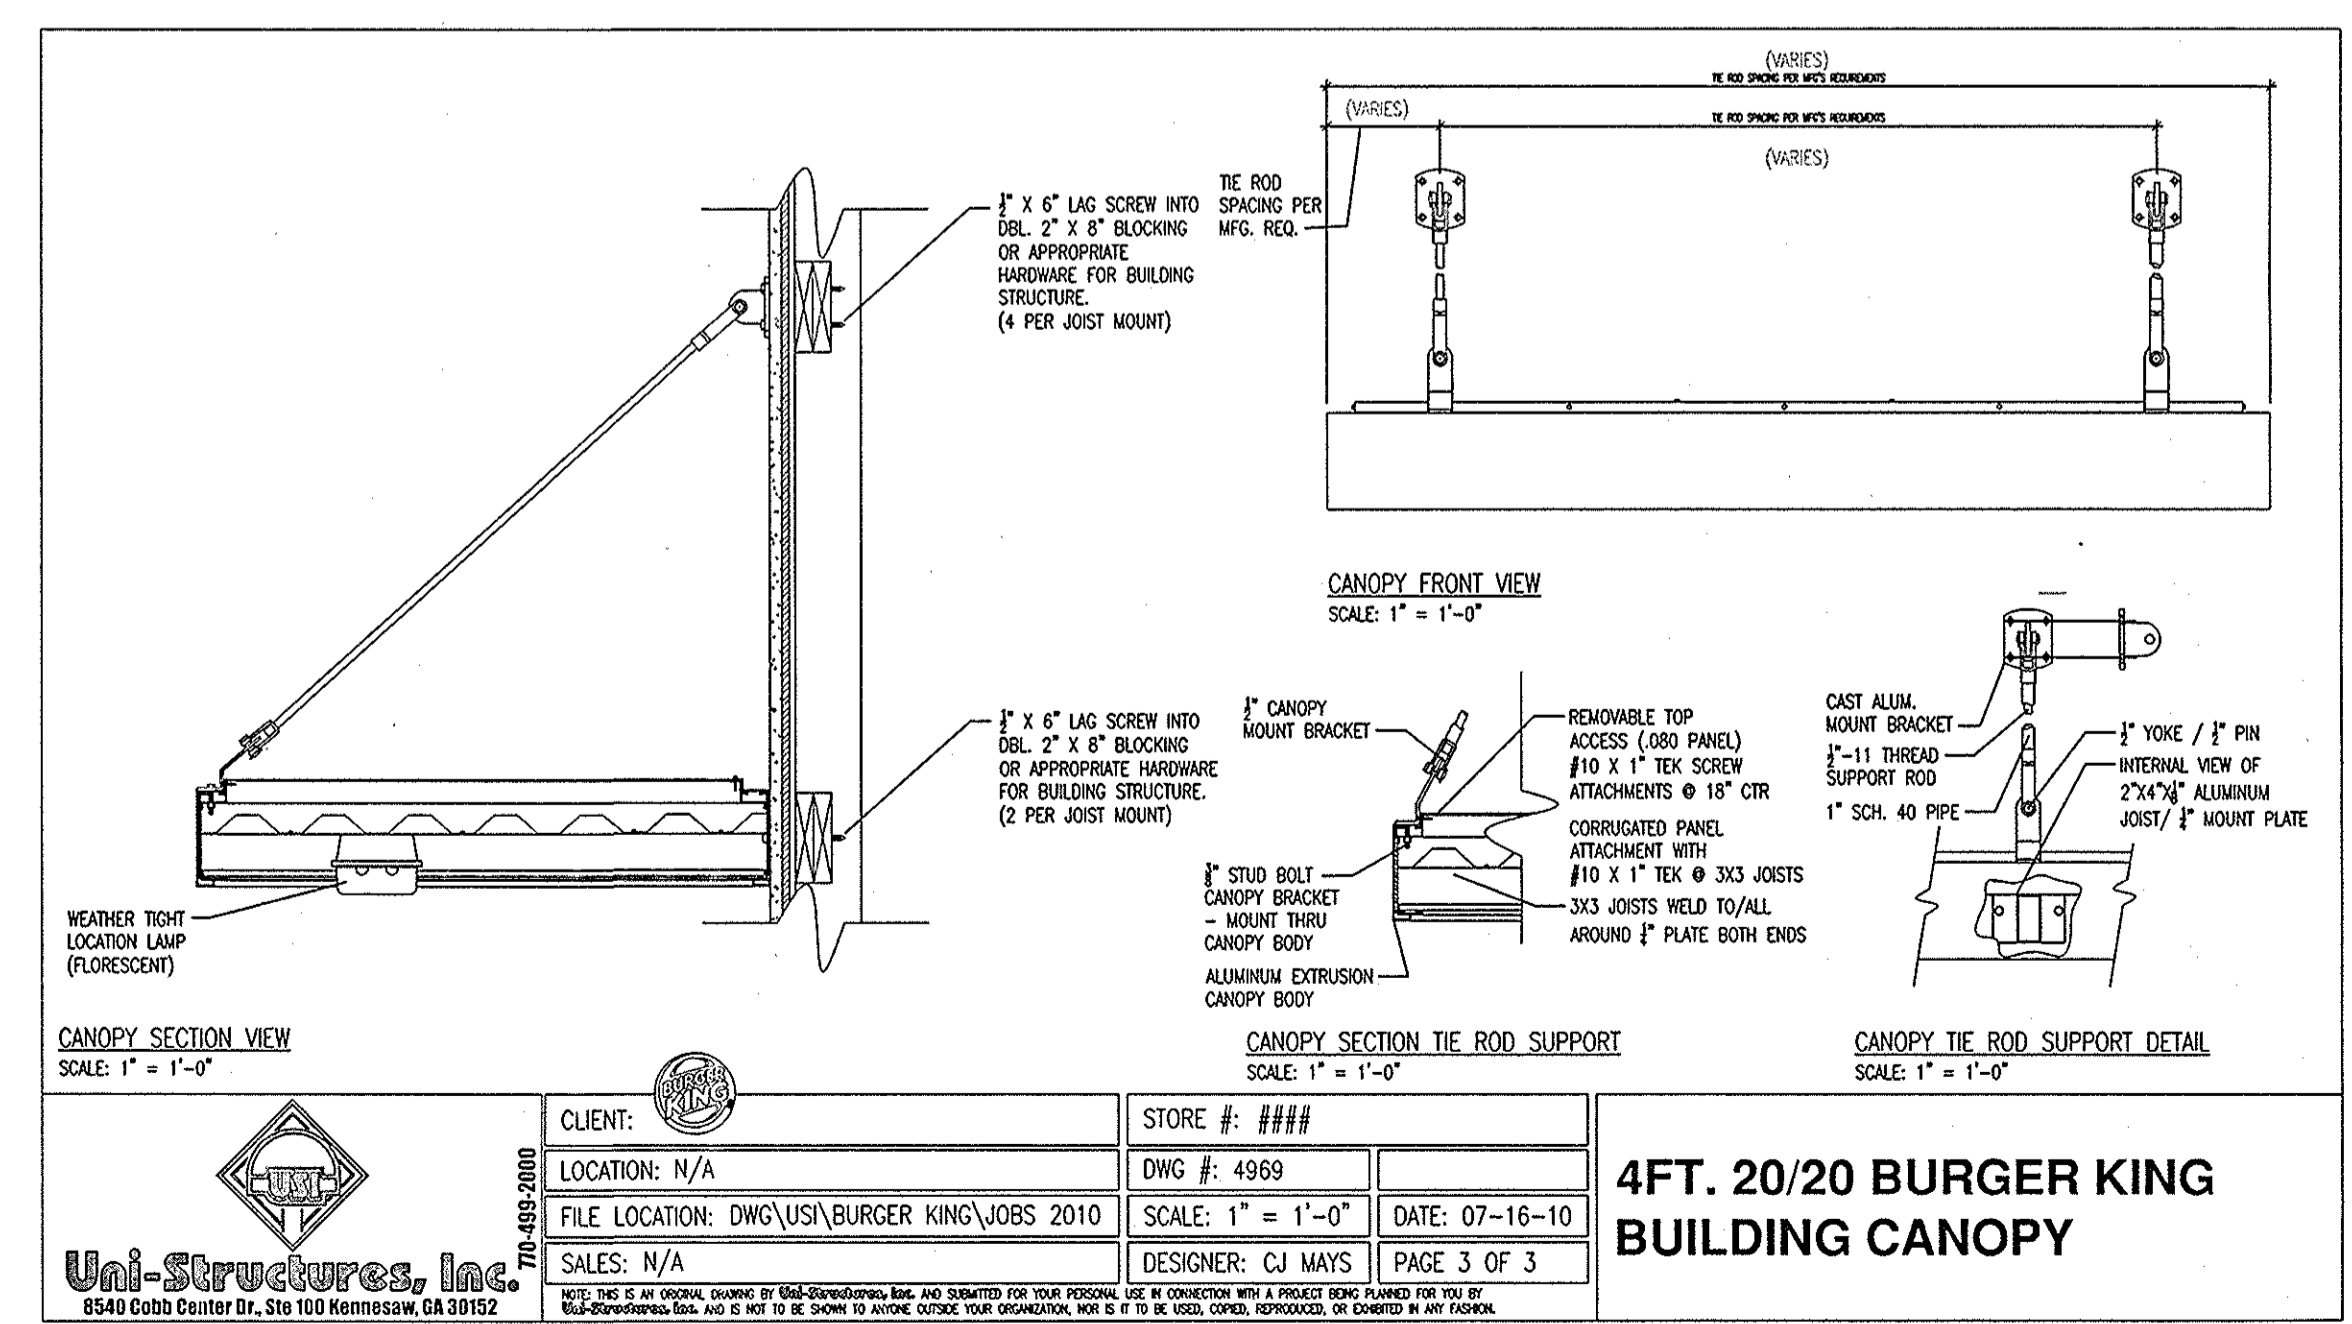

CLIENT:	STORE #: ###
LOCATION: N/A	DWG #: 4969
FILE LOCATION: DWG\US\BURGER KING\JOBS 2010	SCALE: 1" = 1'-0"
SALES: N/A	DATE: 07-16-10
	DESIGNER: CJ MAYS
	PAGE 3 OF 3

4FT. 20/20 BURGER KING BUILDING CANOPY

4
A602
CANOPY DETAILS
SCALE: 3/4"=1'-0"

DESIGNED BY: STEVE LACLUYSE	REVIEWED BY:	DRAWN BY: MATT SCHUSTER	DATE: MAY 2, 2011	JOB NUMBER: 2010-5068	SCALE: AS SHOWN
<p align="center">WIGHTMANPETRIE SURVEYING ENGINEERING ENVIRONMENTAL LANDSCAPE ARCHITECTURE 412 South Lafayette Blvd South Bend, IN 46601 P: 574.232.4388 F: 574.232.4333</p>					
<p align="center">BRAVOKILO, INC. Mishawaka, Indiana 47220 Edison Lakes Parkway WALL SECTIONS & CONSTRUCTION DETAILS</p>					
<p align="center">Burger King Restaurant Kentwood, Michigan BRAVOKILO, INC.</p>					
<p align="right">X-1710-A602</p>					

H:\2010 Projects\2010-5068\A602-1710-A602-WALL SECTIONS.dwg, 12/29/2011 12:07:58 PM