



**1 PARAPET DETAIL WITH LIGHT BAND**

SCALE: 3/4"=1'-0"

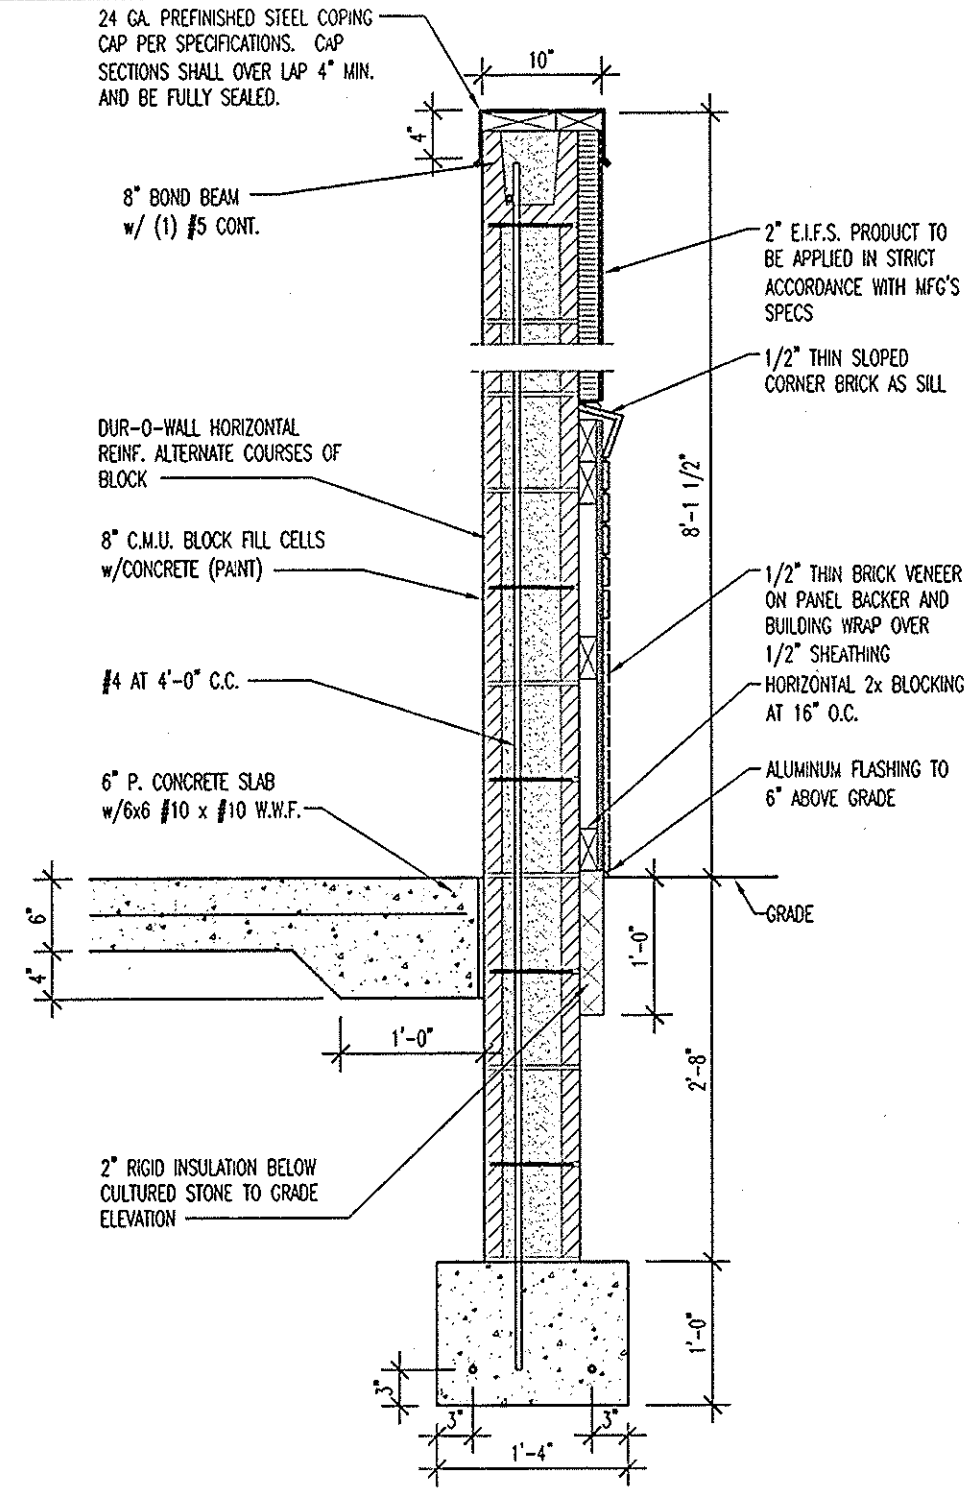


**2 TRASH ENCLOSURE WALL SECTION**

SCALE: 3/4"=1'-0"

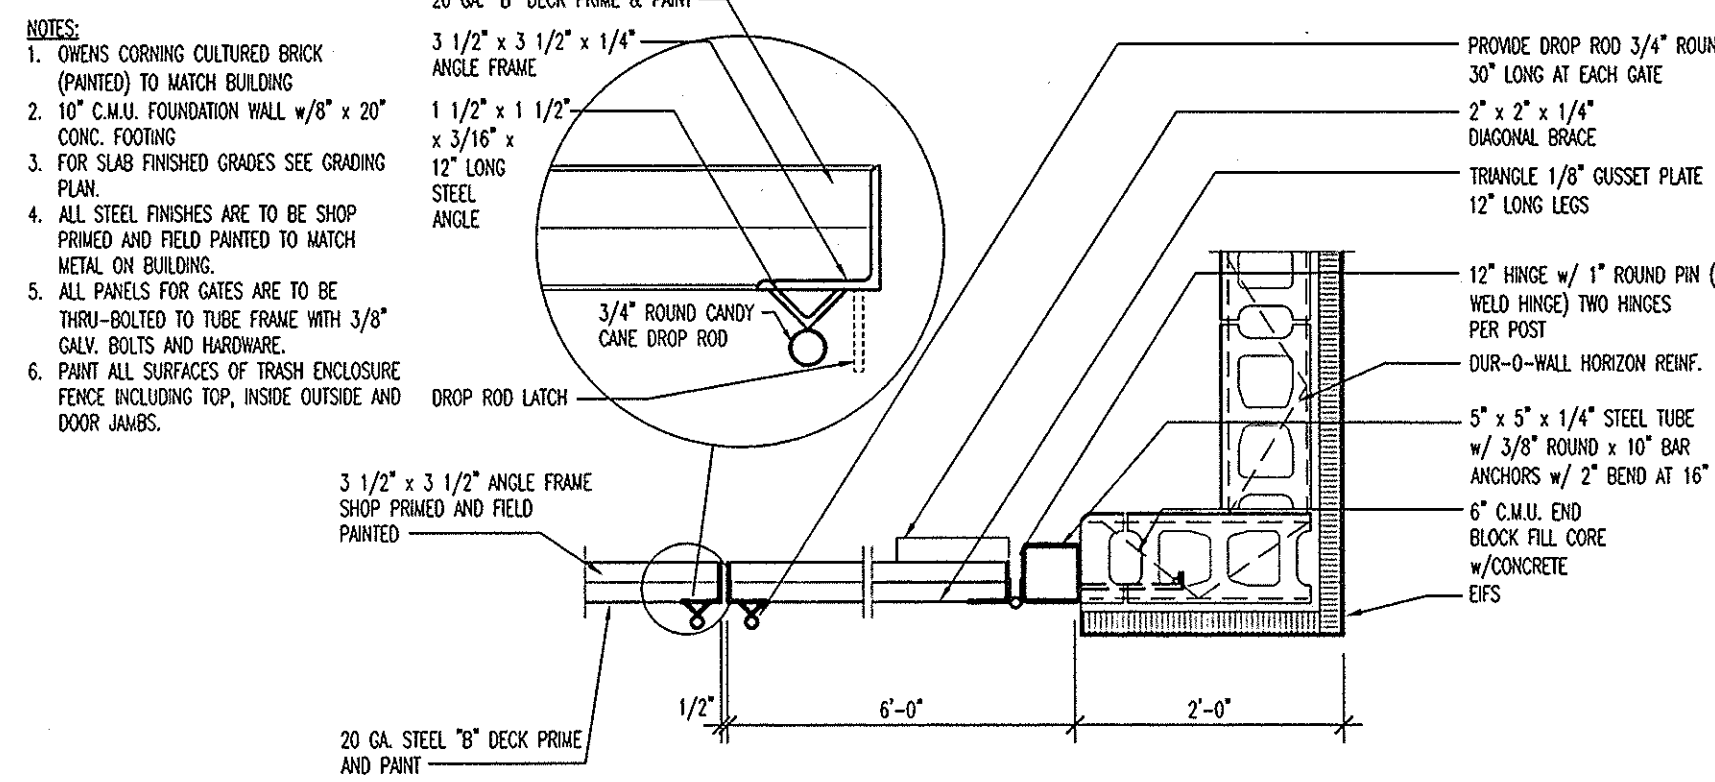


**3 PARTIAL PLAN AT TRASH ENCLOSURE GATE**

SCALE: 3/4"=1'-0"

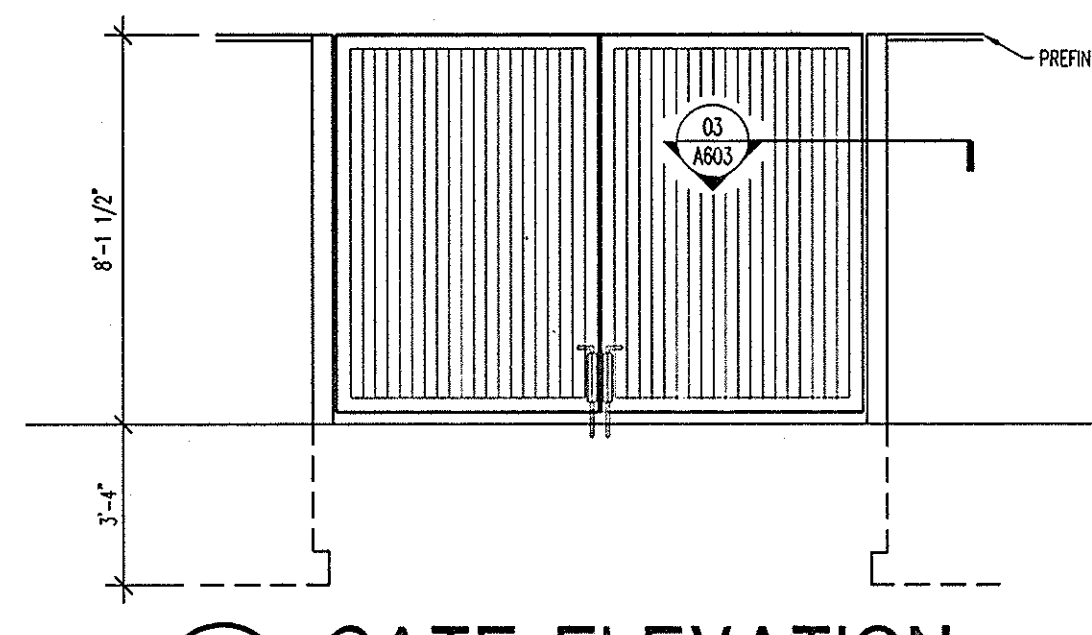


**4 GATE ELEVATION**

SCALE: 1/4"=1'-0"

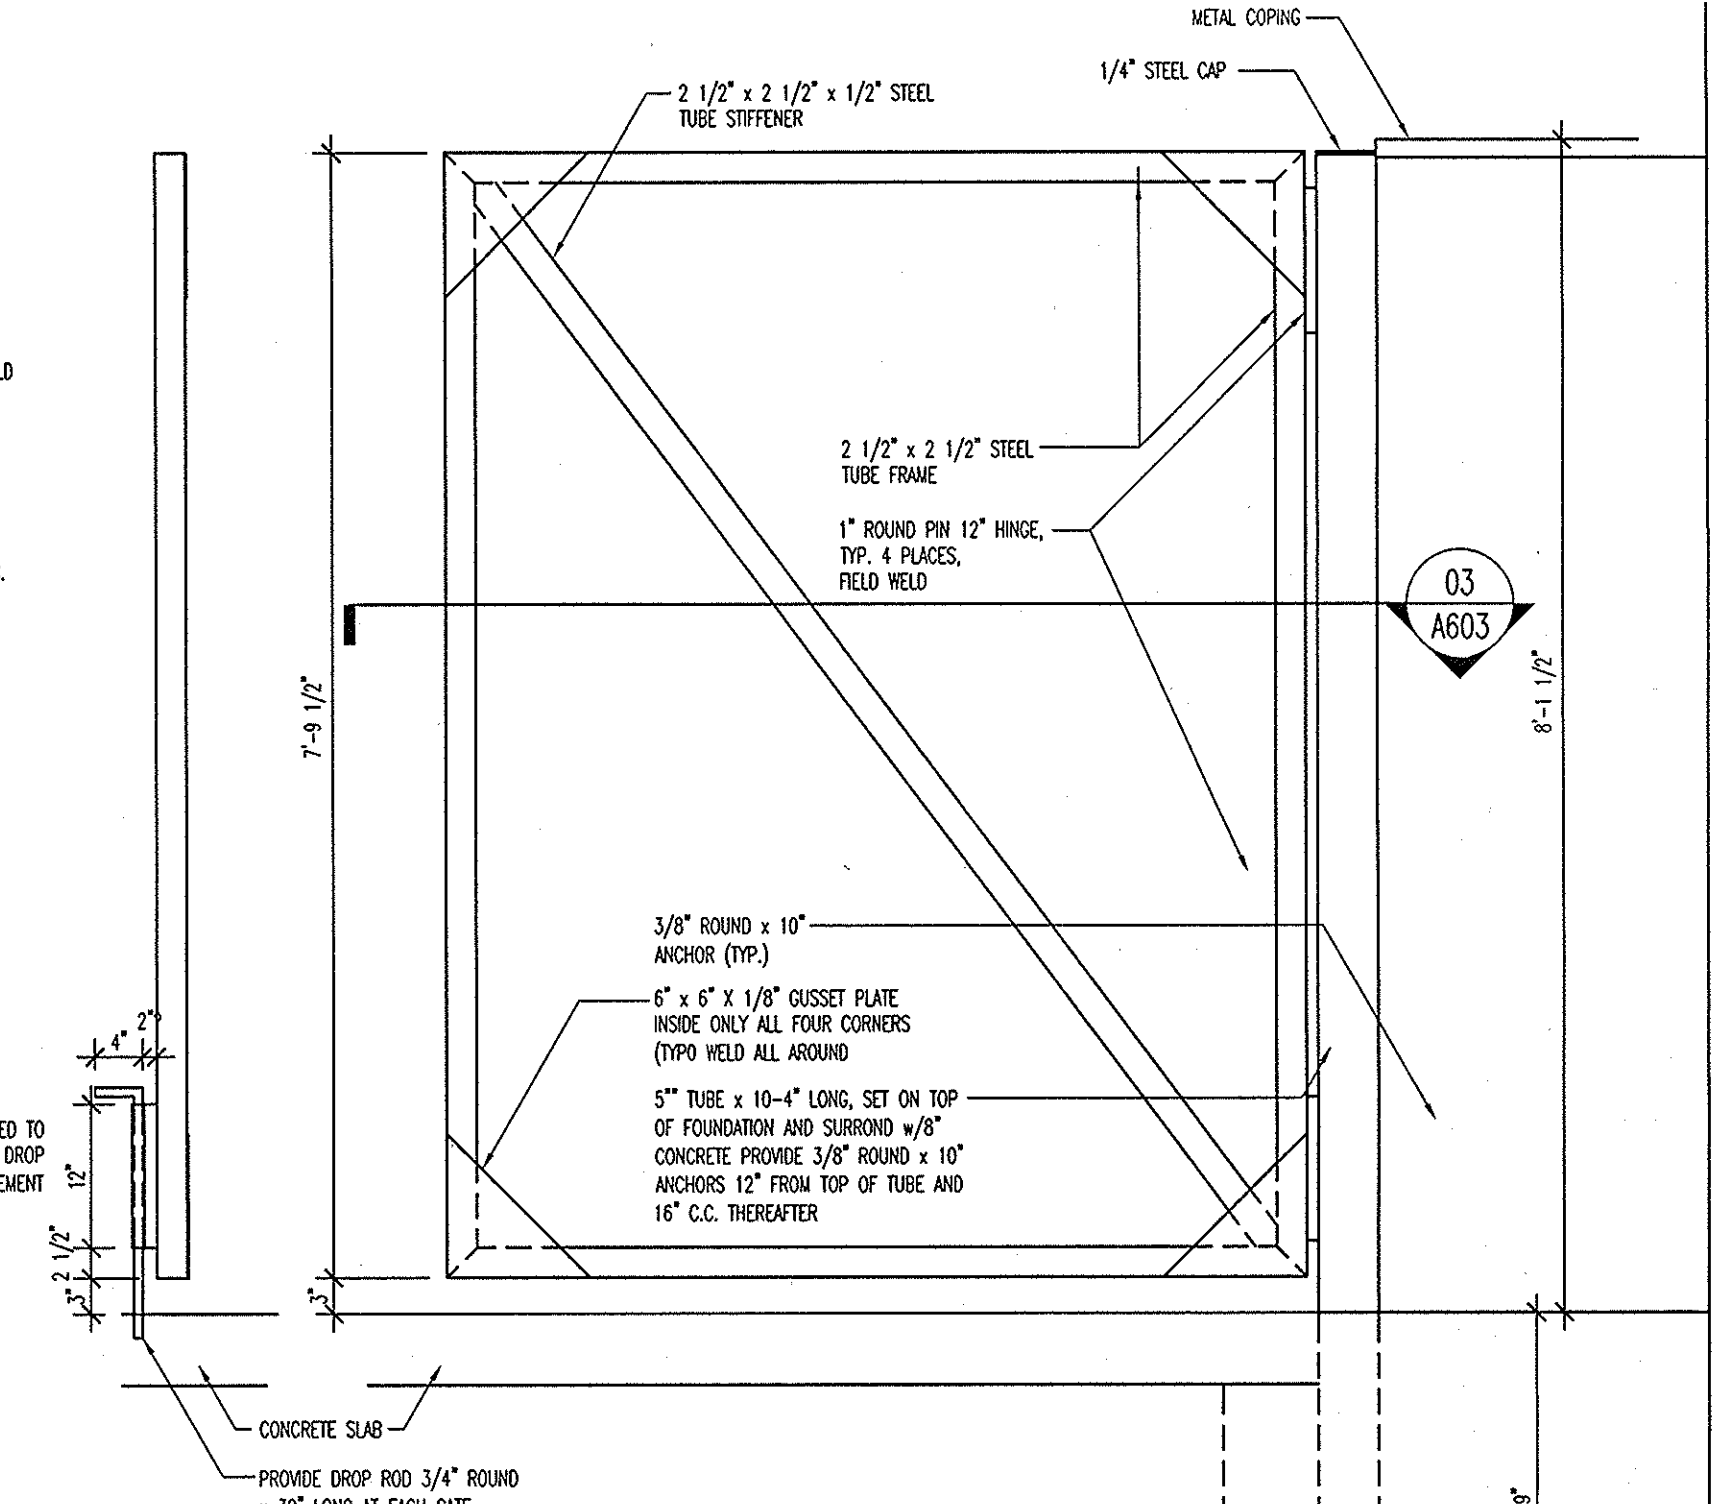

**5 TRASH ENCLOSURE PARTIAL GATE SECTION**


SCALE: 3/4"=1'-0"

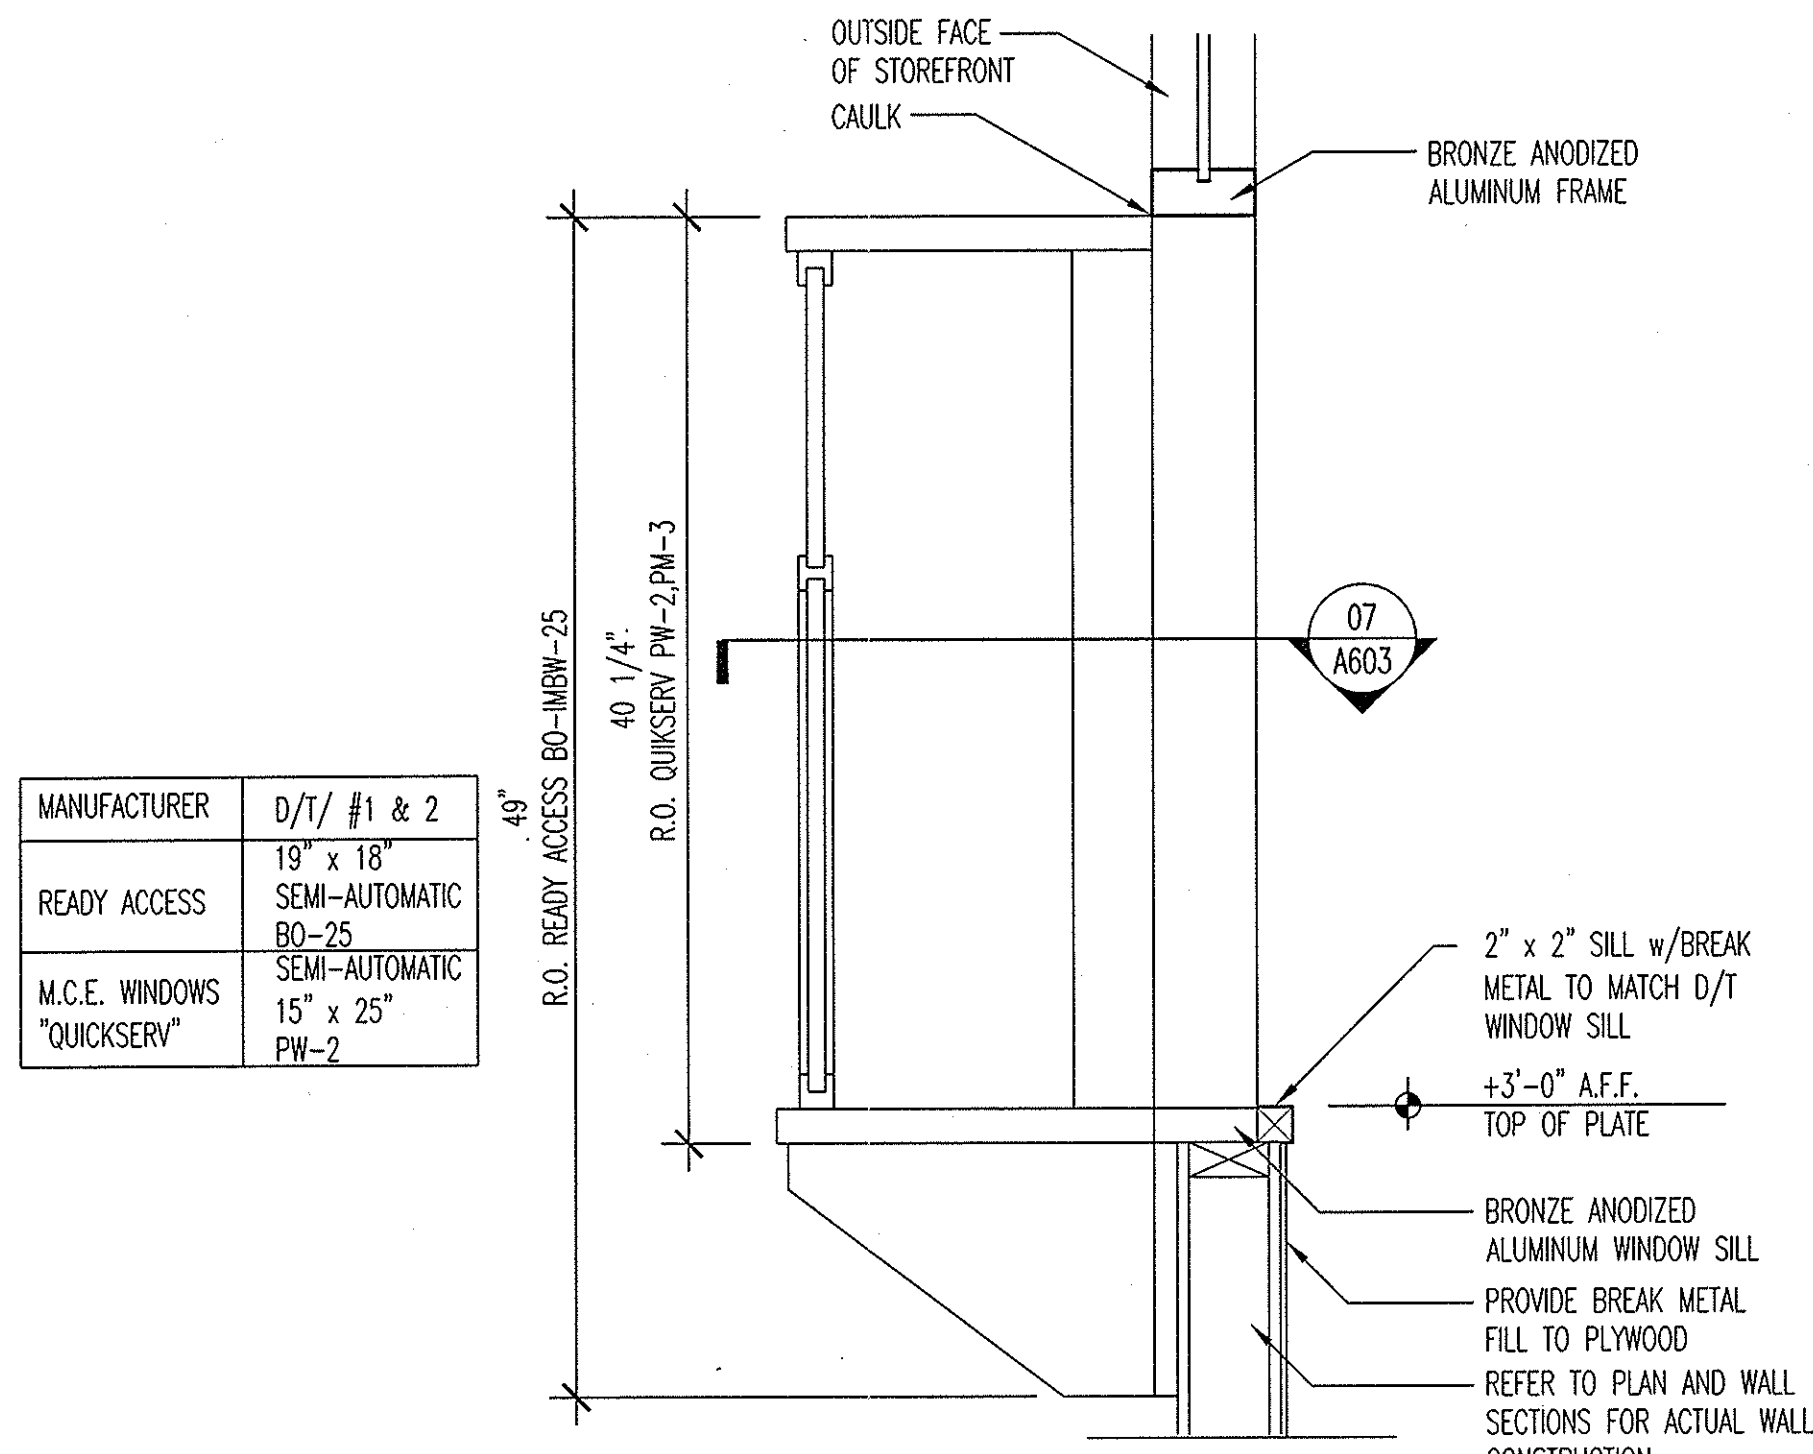

**6 DRIVE-THRU WINDOW MOUNTING DETAIL**


SCALE: 1 1/2"=1'-0"

MANUFACTURER	D/T/ #1 & 2
READY ACCESS	19" x 18" SEMI-AUTOMATIC BO-25
M.C.E. WINDOWS "QUICKSERV"	15" x 25" SEMI-AUTOMATIC PW-2

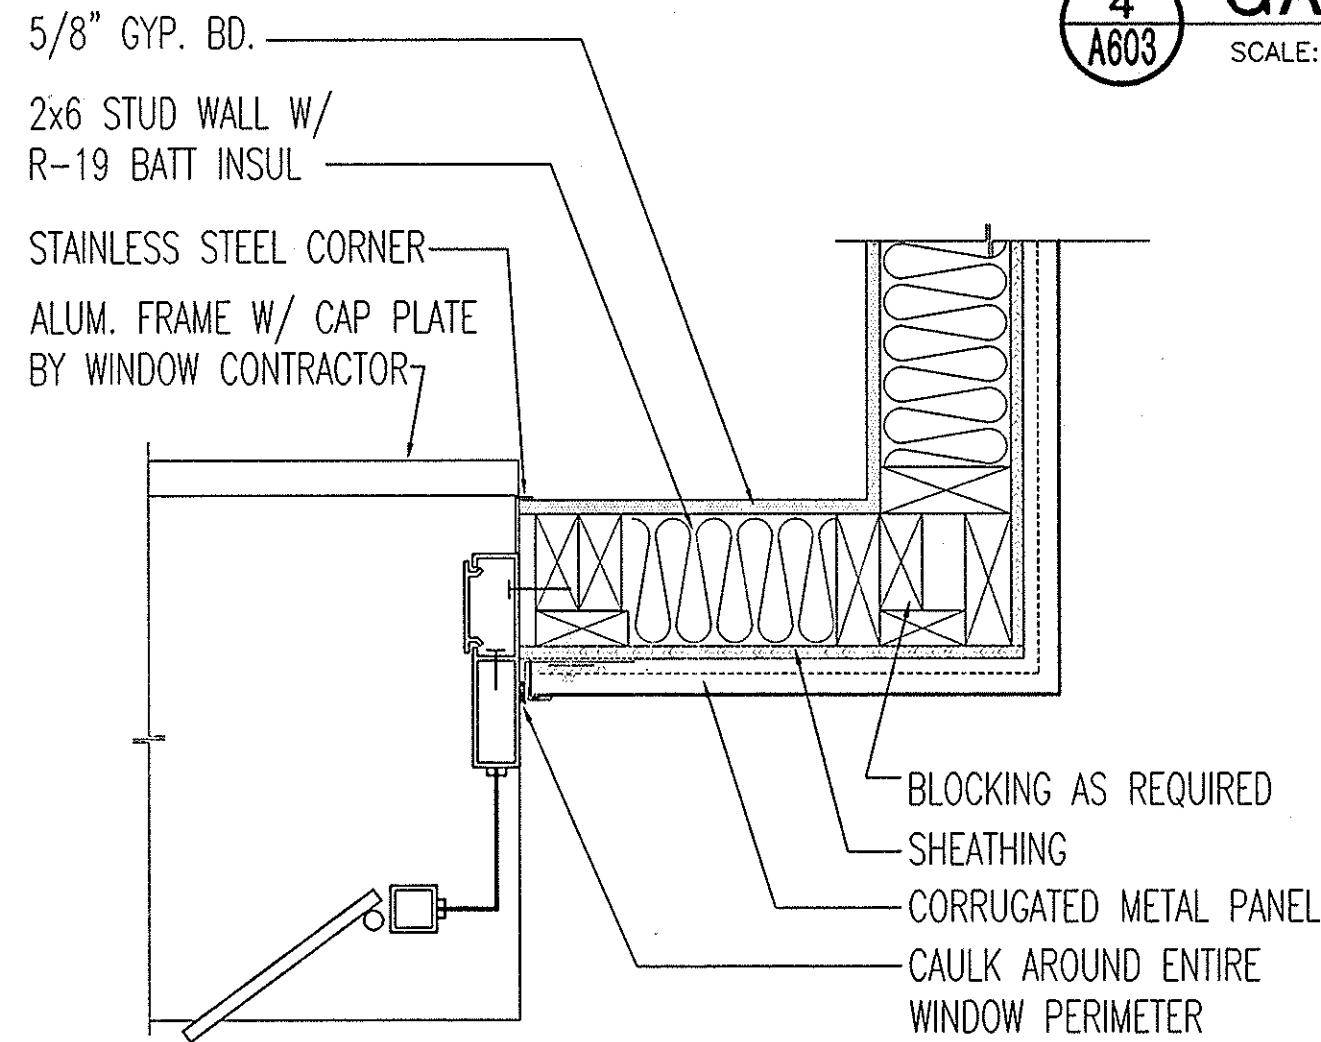


**7 DRIVE-THRU (PLAN) WINDOW CORNER DETAIL**

SCALE: 3/4"=1'-0"

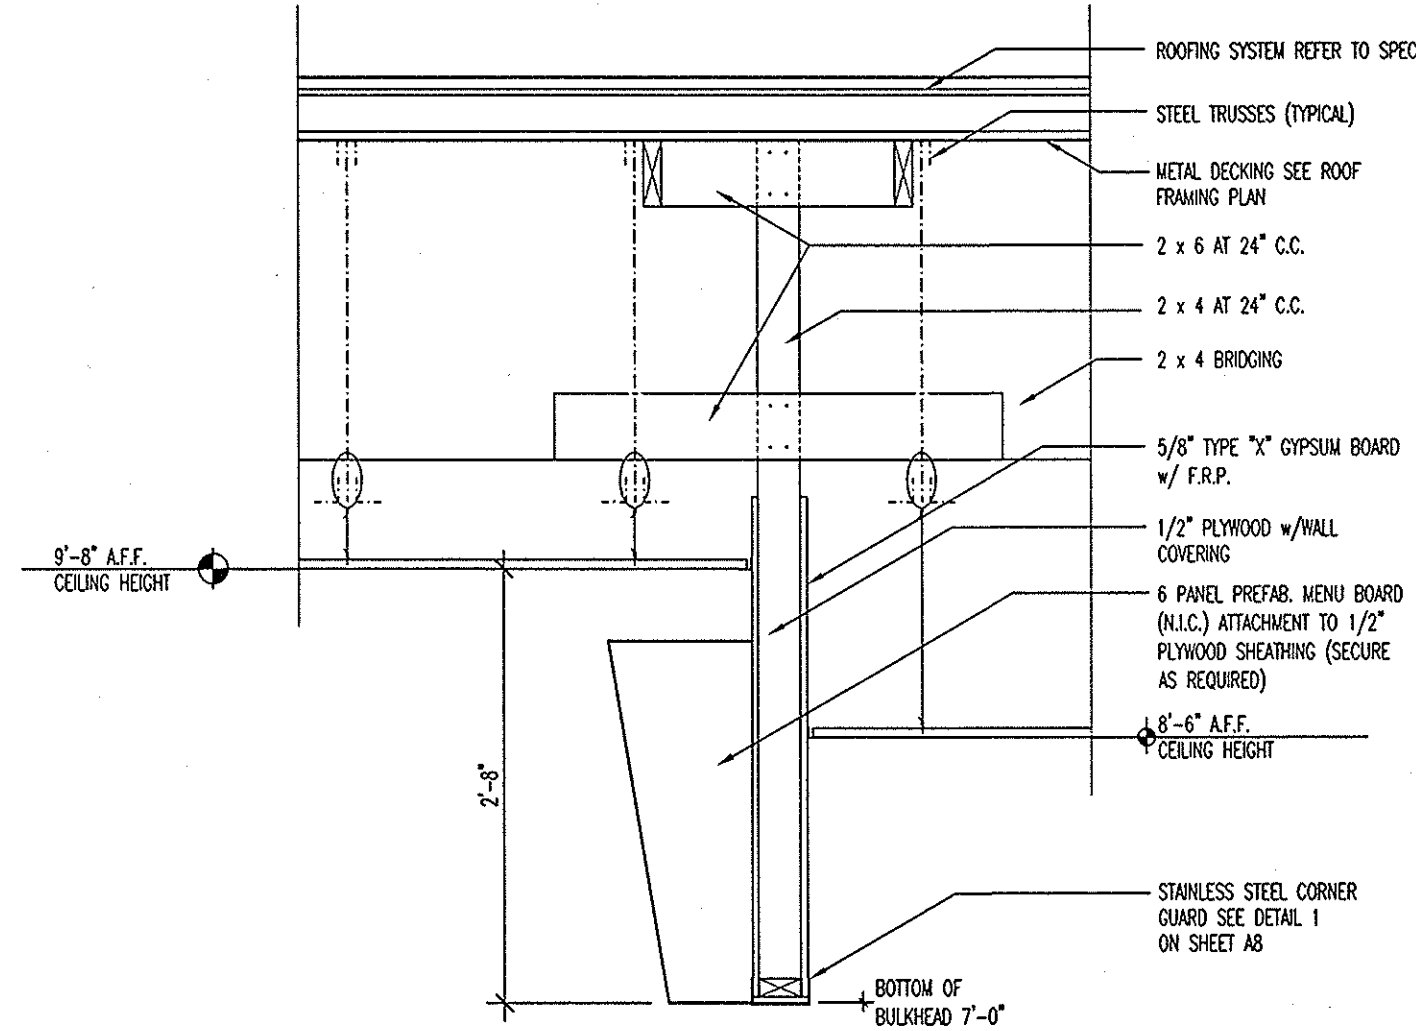


**9 MENU BOARD DETAIL**

SCALE: 3/4"=1'-0"

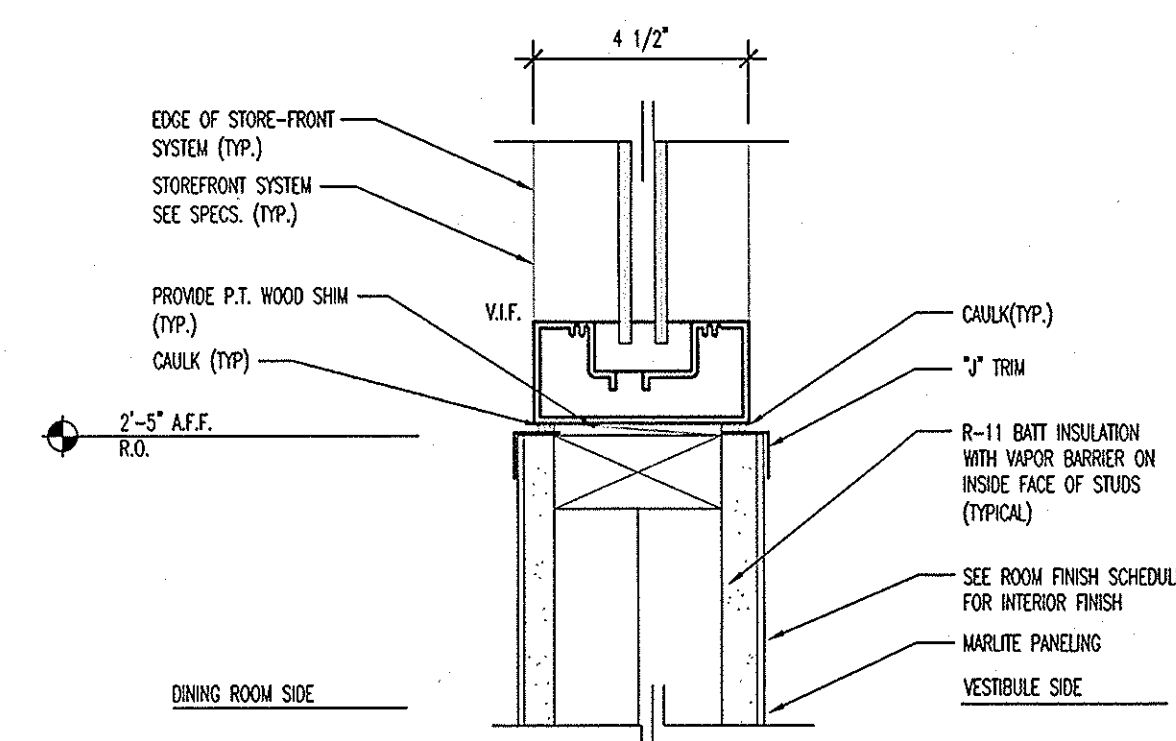


**10 SECTION OF VESTIBULE WALL**

SCALE: 3"=1'-0"

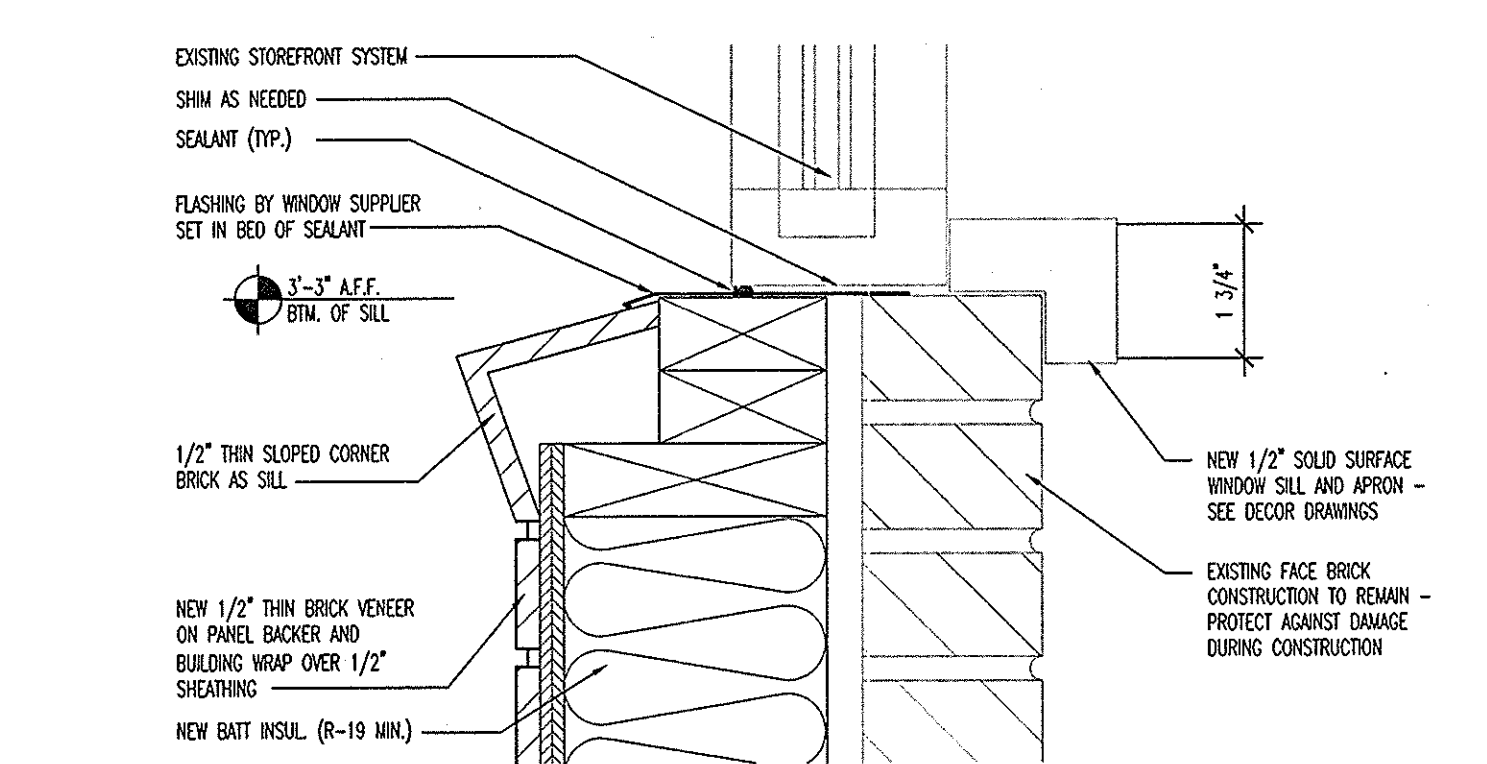


**11 SILL DETAIL**

SCALE: 3"=1'-0"

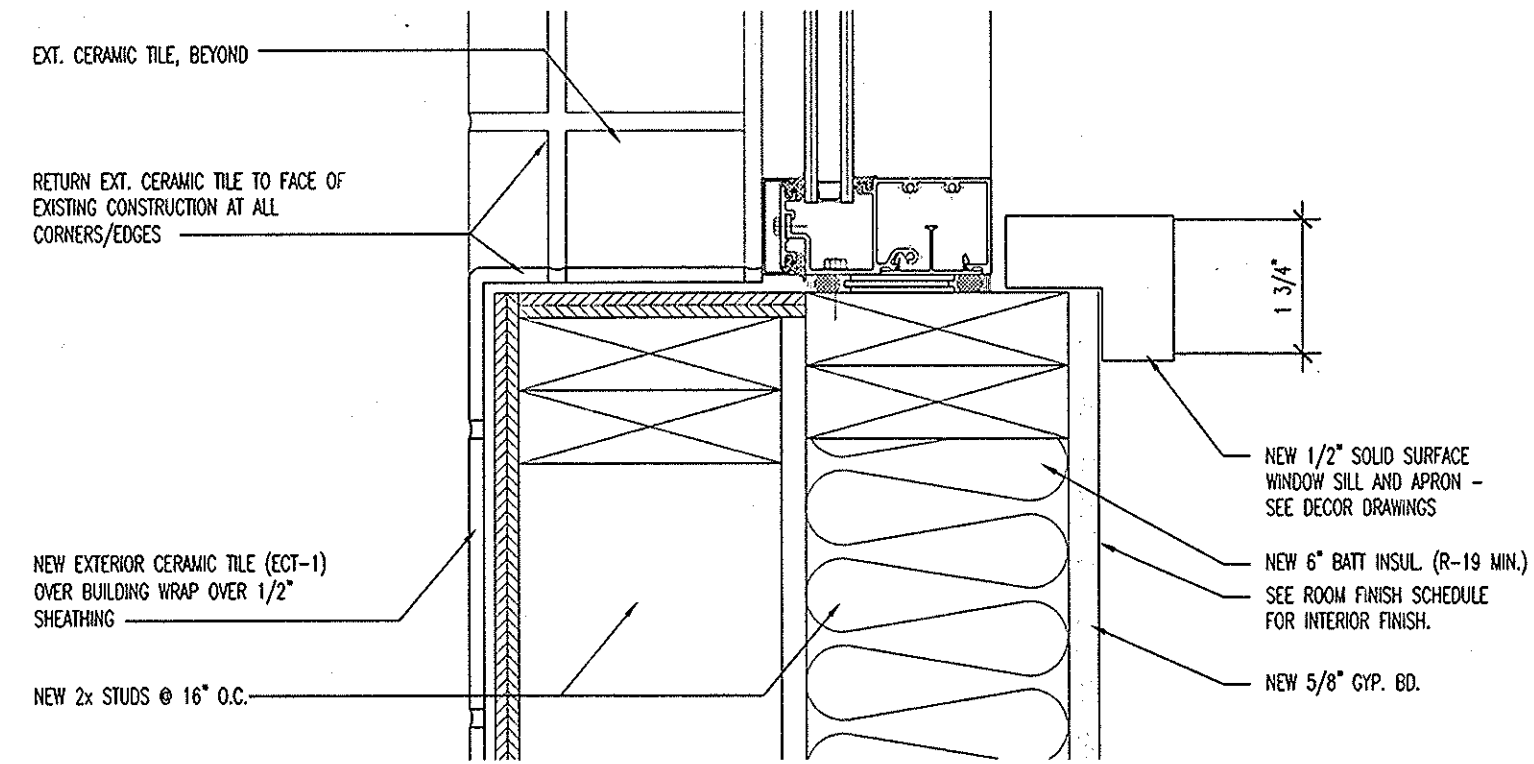

**12 SILL DETAIL**

SCALE: 3"=1'-0"

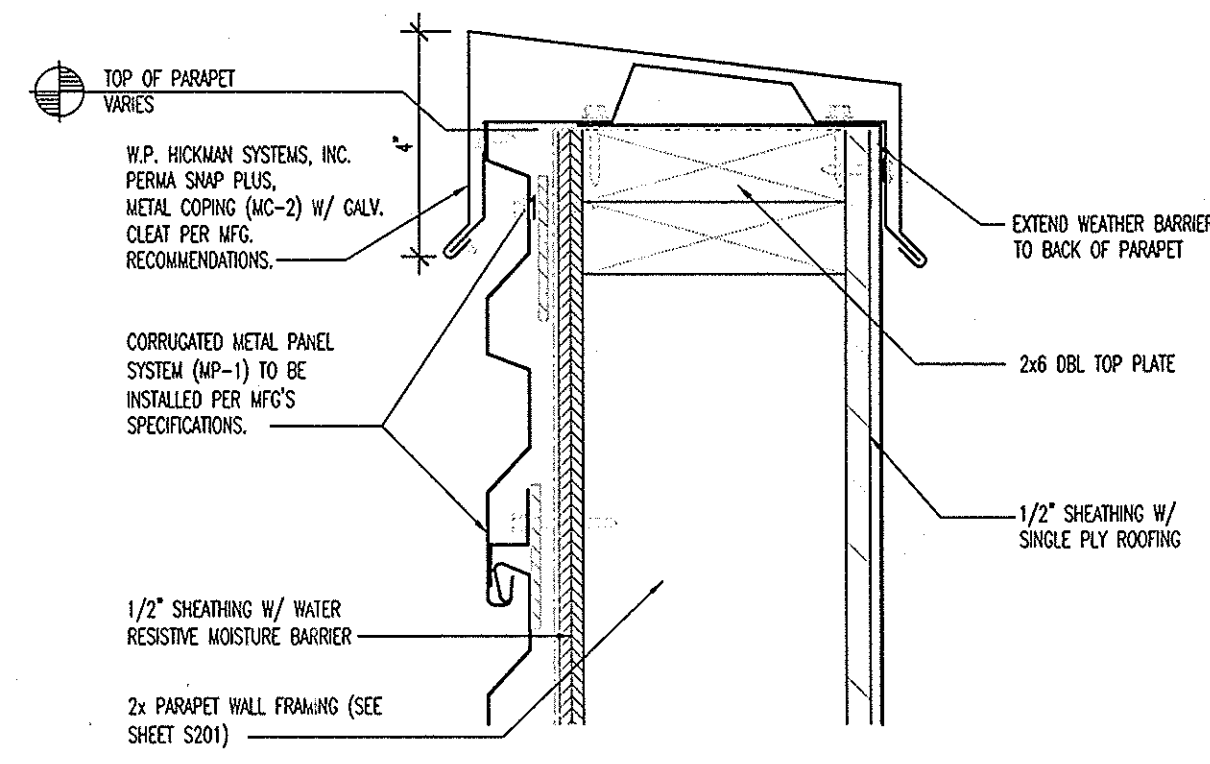

**13 PARAPET DETAIL**

SCALE: 3"=1'-0"

DATE	
BY	
DESCRIPTION	
REV.	
DESIGNED BY:	STEVE LACLUYSE
REVIEWED BY:	MATT SCHUSTER
DRAWN BY:	MATT SCHUSTER
DATE:	MAY 2, 2011
JOB NUMBER:	2010-5068
SCALE:	NONE
X-1710-A603	

DESIGNED BY: **WIGHTMANPETRIE**  
 ENVIRONMENTAL LANDSCAPE ARCHITECTURE  
 SURVEYING ENGINEERING ENVIRONMENTAL LANDSCAPE ARCHITECTURE  
 412 South Lafayette Blvd South Bend, IN 46601 P: 574.237.4388 F: 574.232.4333

DESIGNED BY: **BRAVOKILO, INC.**  
 ENVIRONMENTAL LANDSCAPE ARCHITECTURE  
 SURVEYING ENGINEERING ENVIRONMENTAL LANDSCAPE ARCHITECTURE  
 4220 Edison Lakes Parkway Mishawaka, Indiana  
 CONSTRUCTION DETAILS