



**C BUILDING SECTION**  
SCALE: 1/4" = 1'-0"

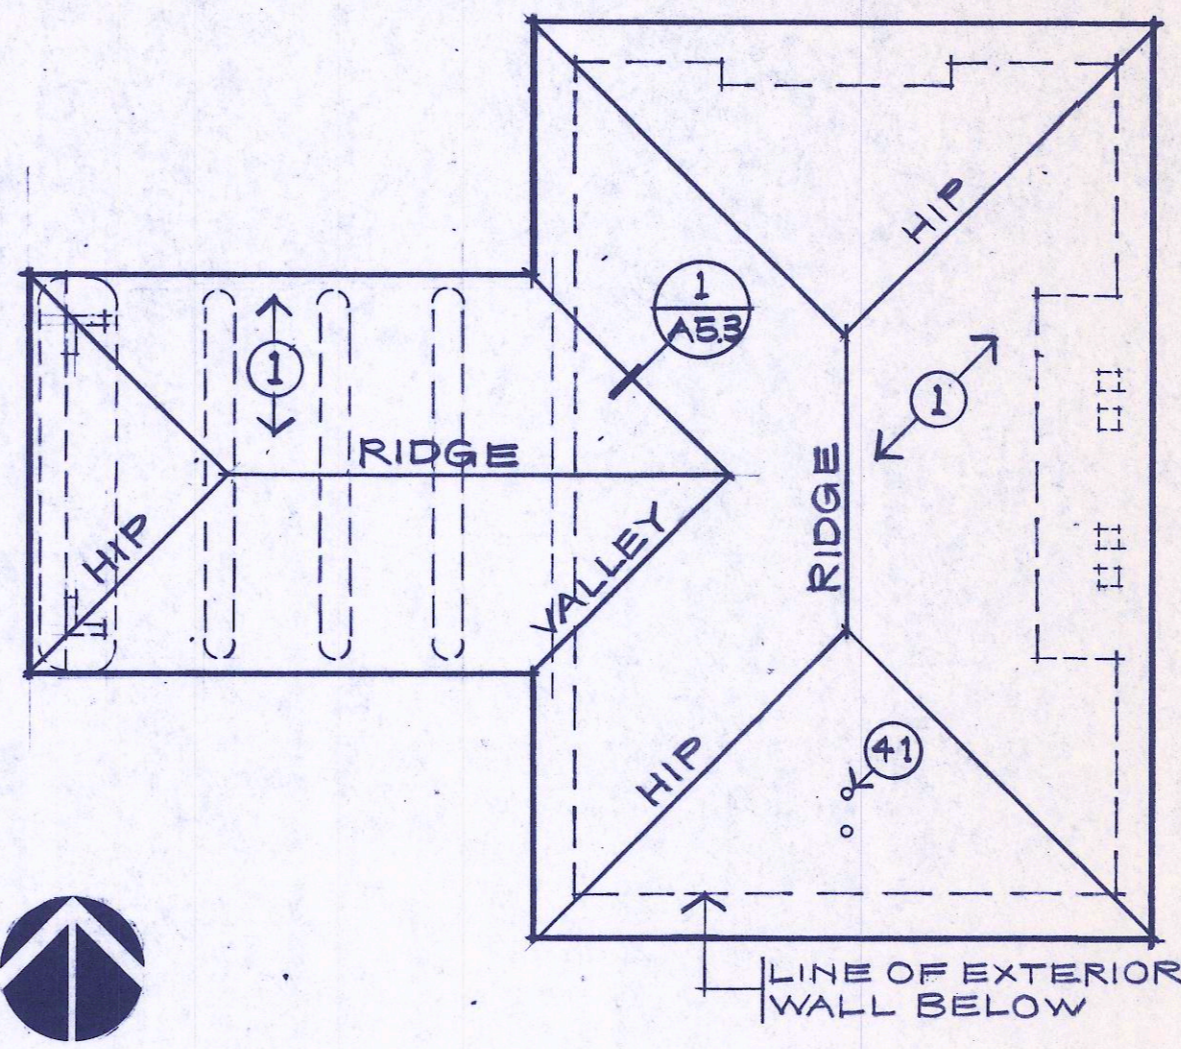


**ROOF PLAN**  
SCALE: 1" = 20'

**KEYNOTES**


1. CLAY TILE ROOFING OVER 2-PLY FELTS.
2. ROOF PLYWOOD - REFER TO STRUCTURAL.
3. R-30 BATT INSULATION.
4. 8" SLUMP BLOCK MASONRY - SEE GENERAL NOTES FOR FINISH.
5. PRECAST CONCRETE COLUMN.
6. STEEL PIPE COLUMN - REFER TO STRUCTURAL DRAWINGS.
7. CAST-IN-PLACE CONCRETE PEDESTAL - FINISH TO MATCH PRECAST CONCRETE COLUMNS.
8. NON-SHRINK GROUT.
9. SEALANT.
10. TI-11 SIDING - STAINED PER GENERAL NOTES.
11. C.I.P. CONCRETE SILL - SEE STRUCTURAL.
12. SLUMP BLOCK MASONRY CAP BLOCK.
13. 8" SLUMP BLOCK MASONRY STEM WALL.
14. 4" CONCRETE WALK WITH SALT FINISH OVER 6" ABC.
15. 4" FIBERMESH CONCRETE OVER 6" ABC.
16. 6" REINFORCED CONCRETE SLAB OVER 6" ABC.
17. CONCRETE FOOTING - SEE STRUCTURAL.
18. FLUID APPLIED WATERPROOFING OVER A CEMENTITIOUS FARGE COAT.
19. VAPOR BARRIER.
20. 5/8" GYP. BD. OVER 1 1/2" FURRING CHANNELS WITH 1 1/2" RIGID INSULATION BETWEEN STUDS.
21. ALUMINUM WINDOW WALL - SEE GENERAL NOTES FOR GLAZING.
22. 2 X 2 LAY-IN ACOUSTICAL CEILING.
23. 8" SLUMP BLOCK MASONRY SCREEN BEYOND.
24. 5/8" SUSPENDED BYP. BD. CEILING.
25. 5/8" GYP. BD. OVER 3 5/8" METAL STUD.
26. 4" CONCRETE SLAB OVER 6" ABC.
27. 5/8" GYP. BD. OVER 3 5/8" METAL STUDS ATTACHED TO MASONRY, 3" BATT INSULATION BETWEEN STUDS.
28. MECHANICAL CHASE.
29. 2 X 4 WOOD STUD AT 24" O.C.
30. CONTINUOUS WOOD PLATE.
31. CAP BLOCK AND BLOCKING - SEE STRUCTURAL DRAWINGS.
32. 2" DIA. HOLES AT 6" O.C. - ASSURE THAT HOLES ARE CLEAR AT ALL TIMES.
33. WOOD TRUSS - SEE STRUCTURAL DRAWINGS.
34. GLU-LAM BEAM AND BLOCKING - SEE STRUCTURAL DRAWINGS.
35. 2 X 4 FRAMING AT 24" O.C. WITH 16D NAILS - (4) AT EACH CONNECTION.
36. BLOCKING AS REQUIRED TO ATTACH PRECAST CONCRETE COLUMN.
37. WEEP HOLE 1" IN DIAMETER, 6" ABOVE SIDEWALK.
38. 2 X 4 HANGER.
39. CONTINUOUS NAILER.
40. MECHANICAL LOUVER BEYOND.
41. WASTE VENT THRU ROOF - SEE DETAILS 6/AS.3.
42. LINE OF EXTERIOR WALL BELOW.
43. HOLD BACK INSULATION WITH PLYWOOD BLOCKING TO INSURE PROPER VENTILATION.

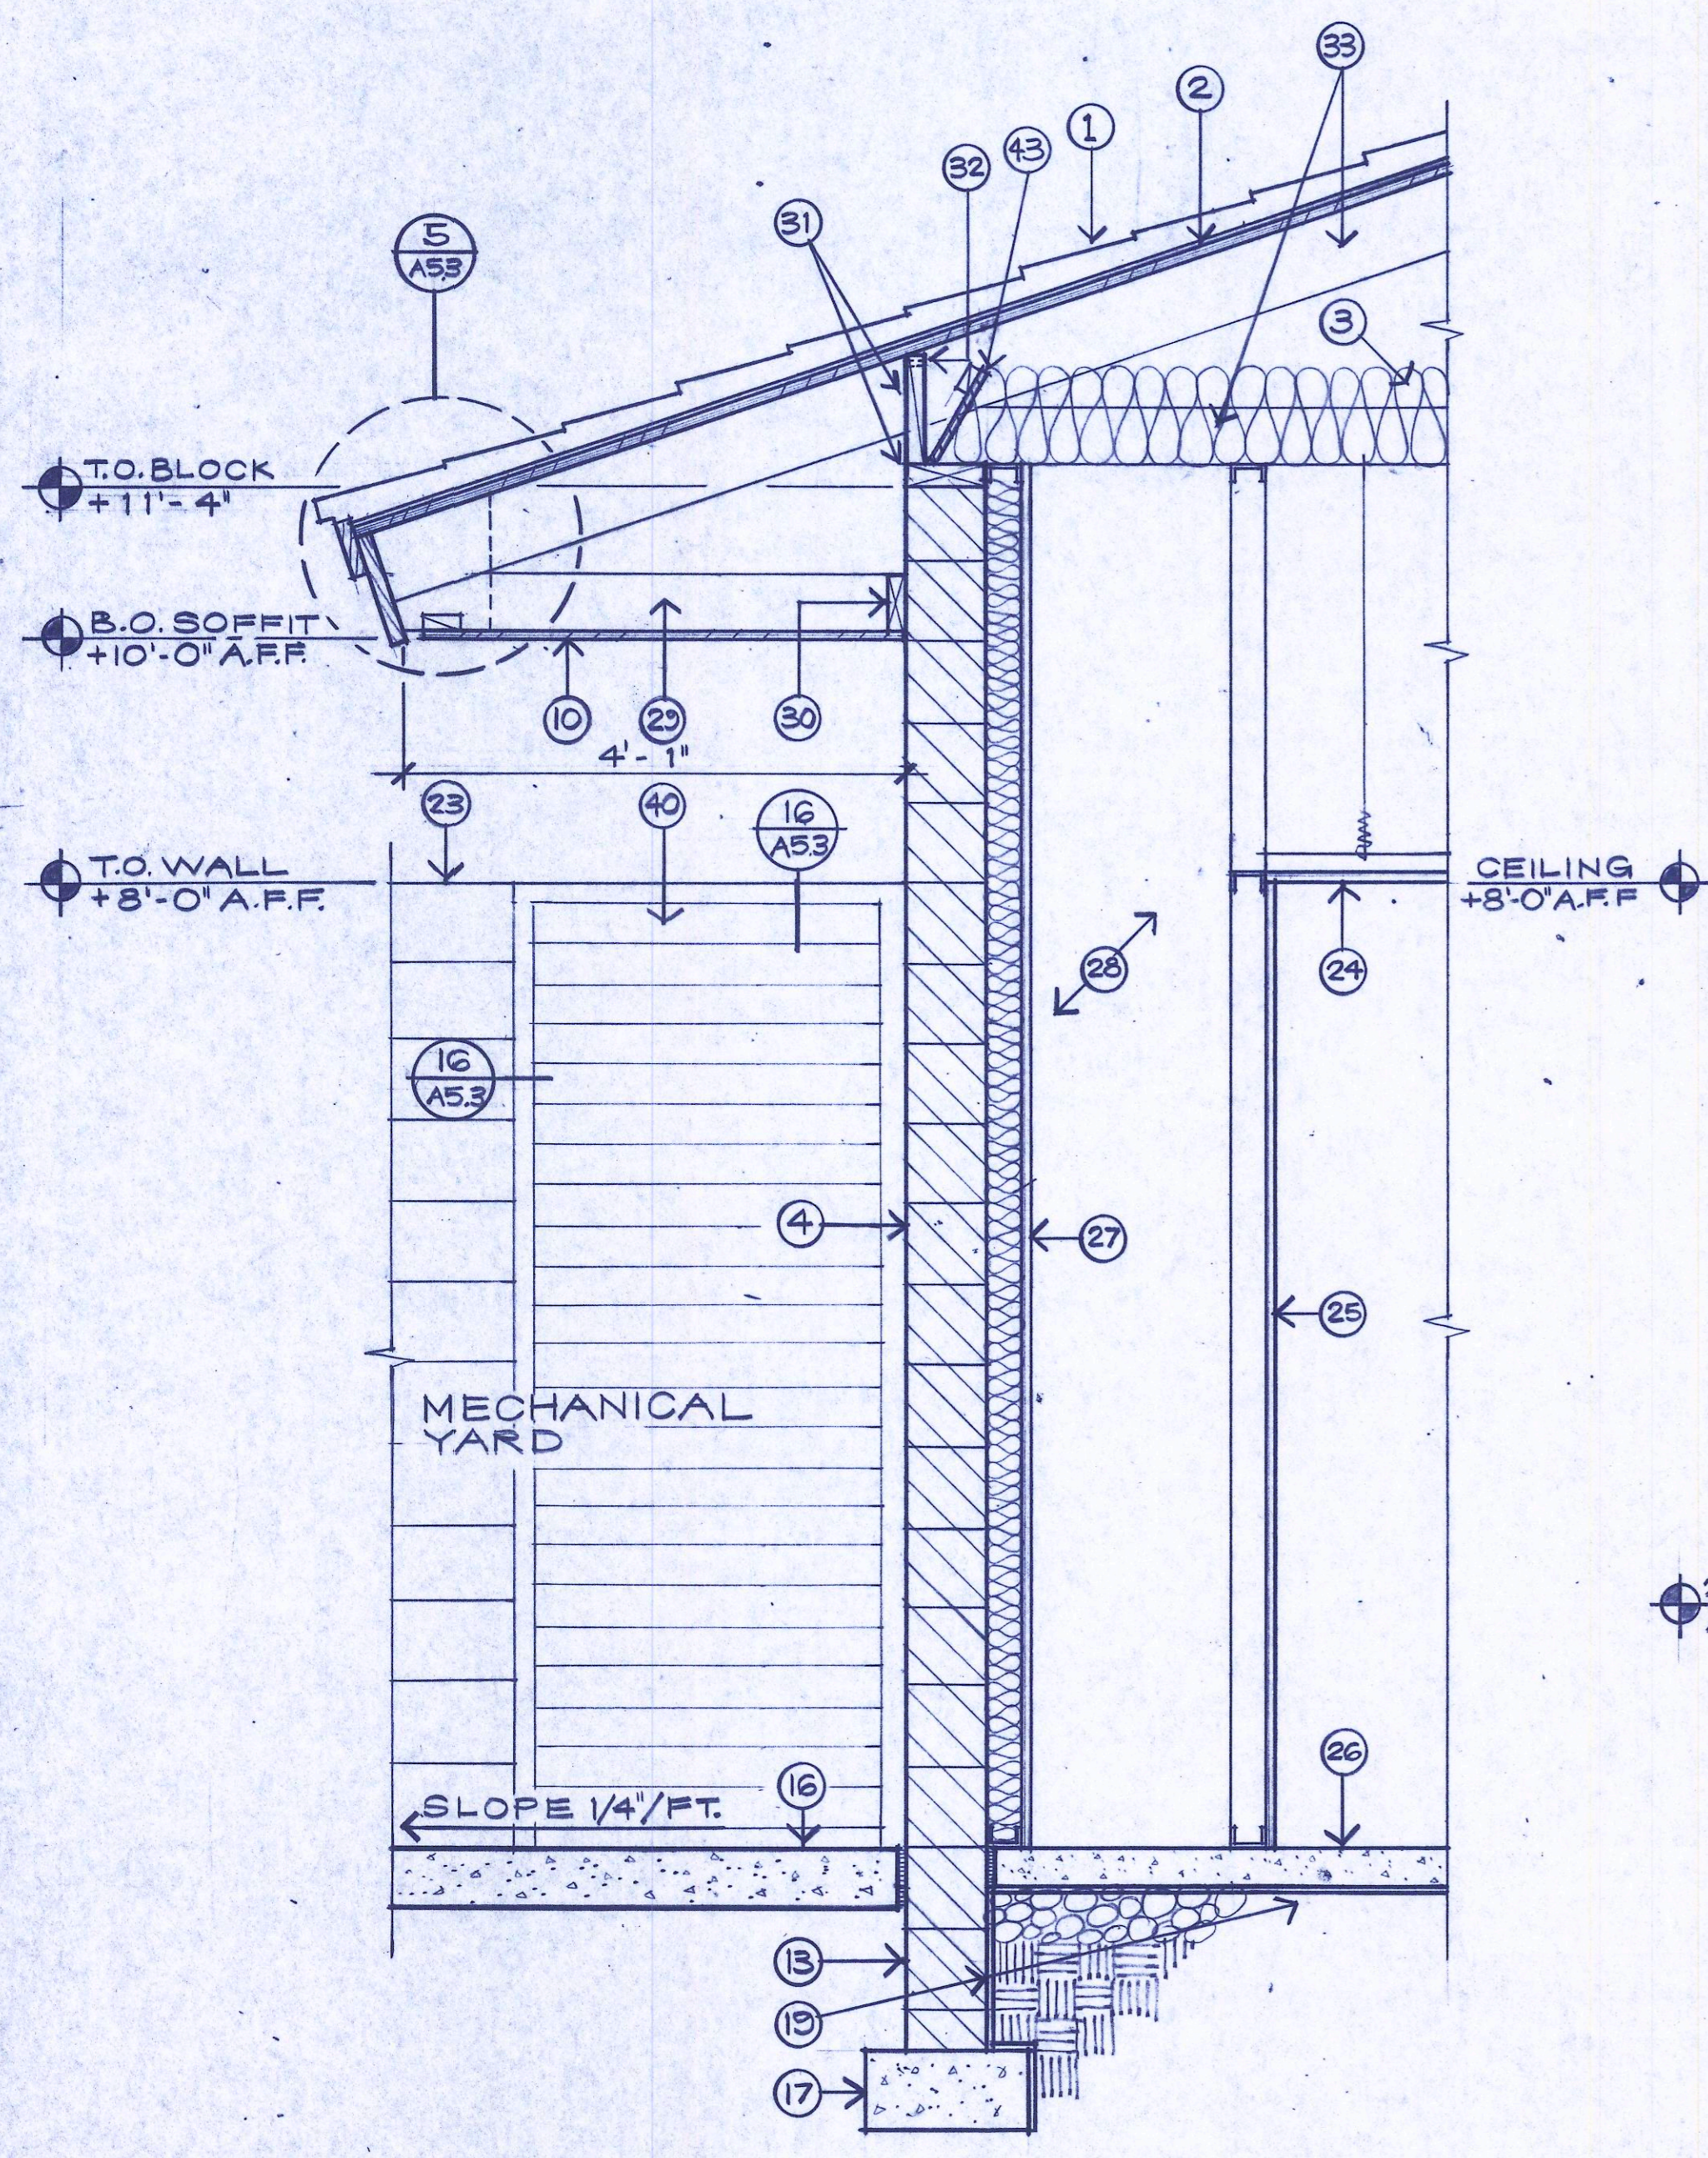


**1 WALL SECTION**  
SCALE: 3/4" = 1'-0"

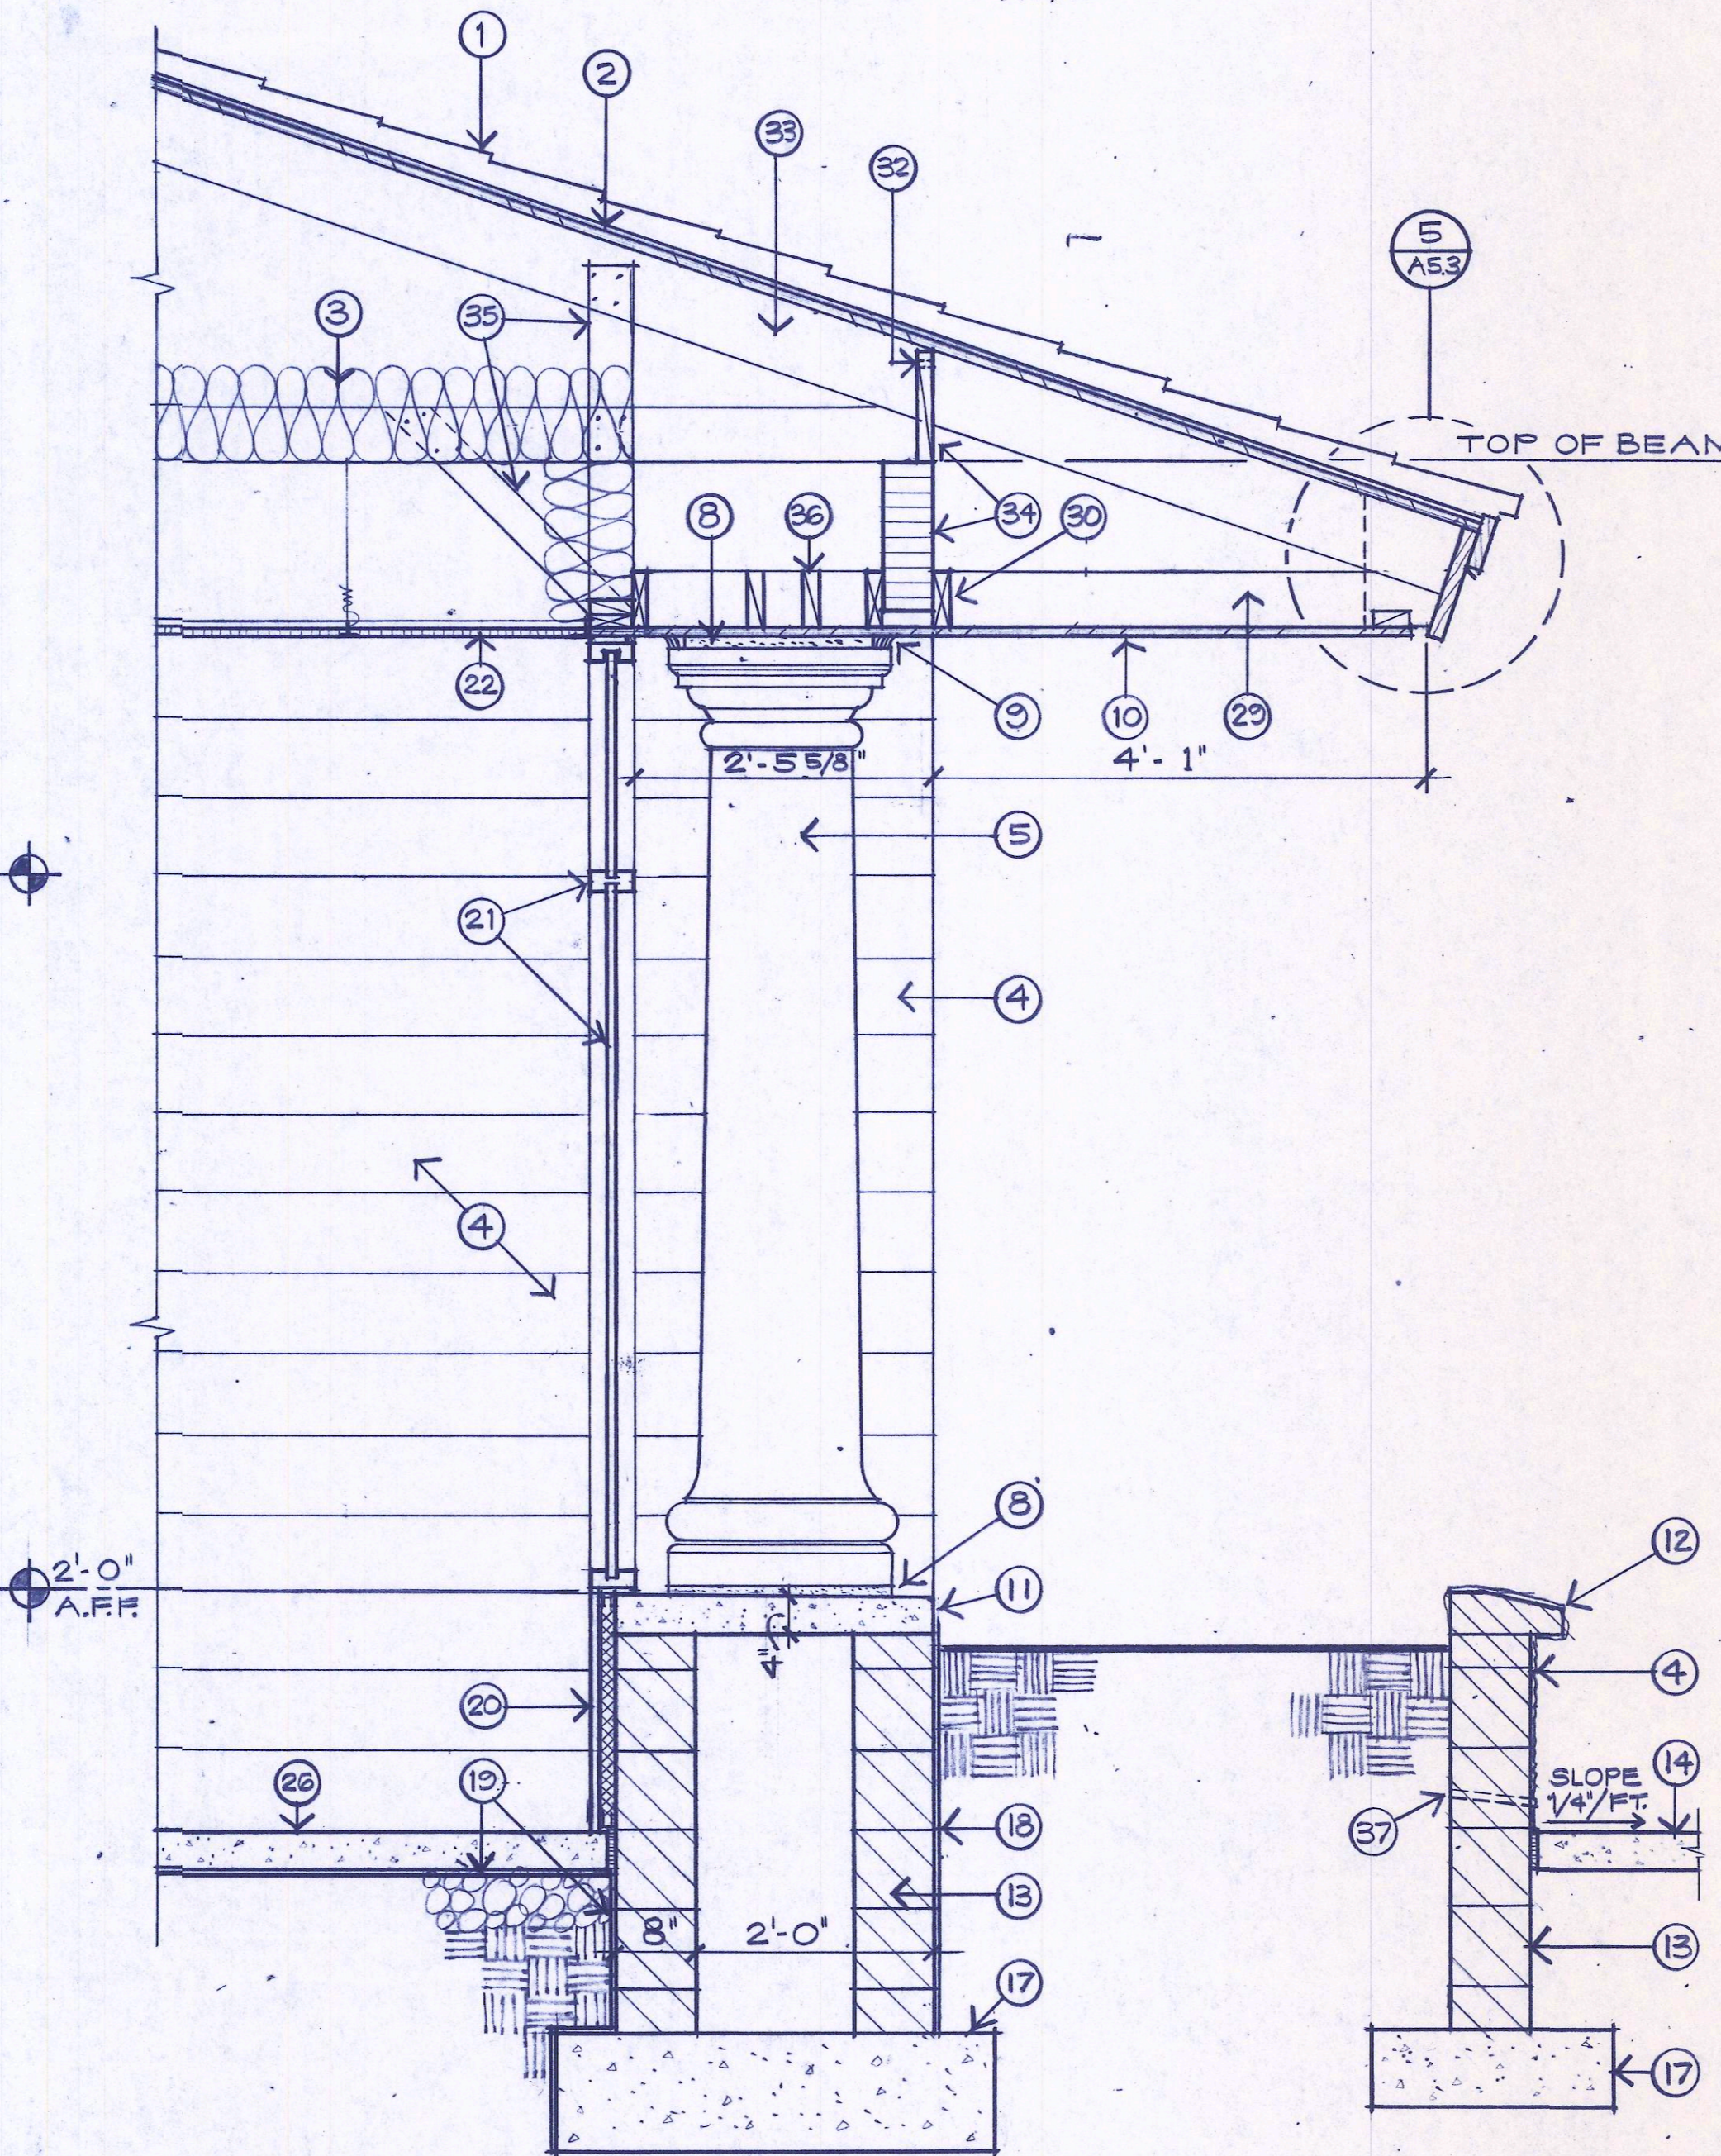

**2 WALL SECTION**  
3/4" = 1'-0"

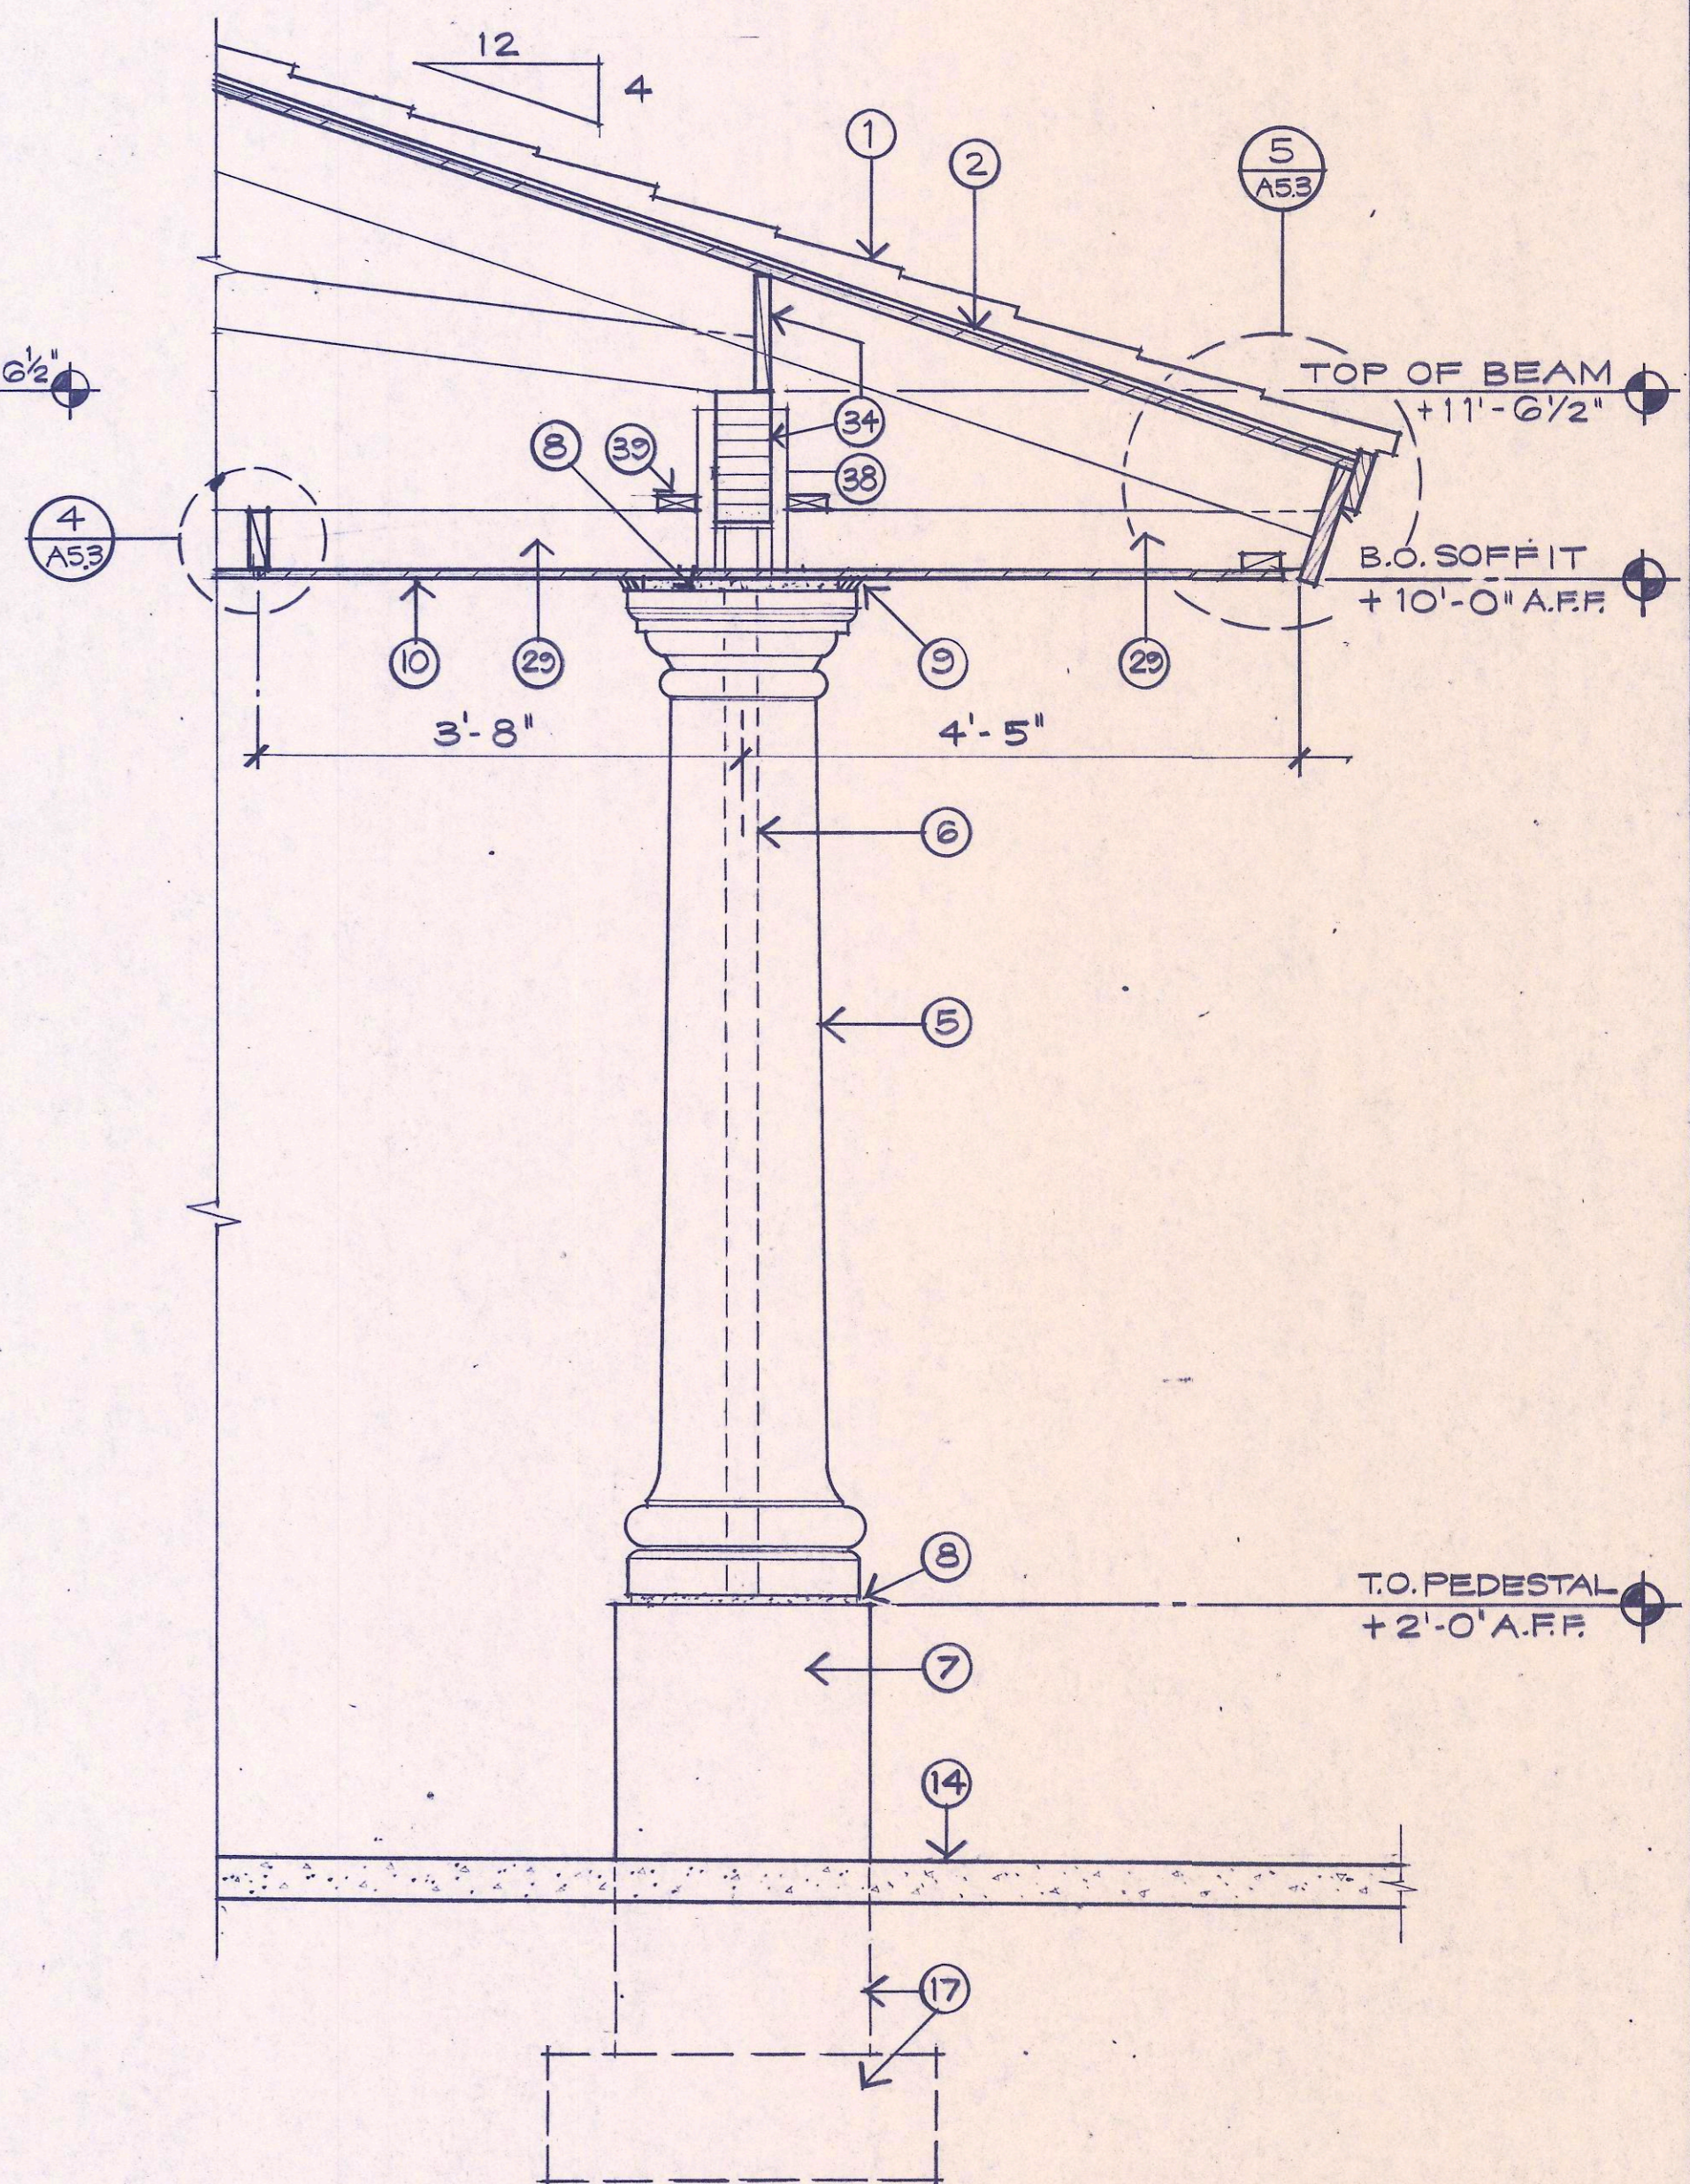

**3 WALL SECTION**  
3/4" = 1'-0"

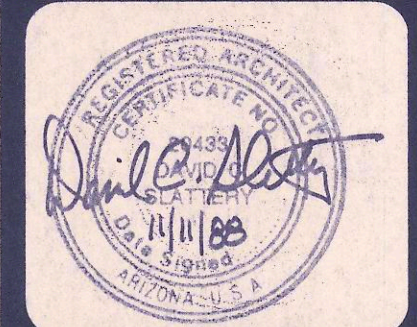

**MeraBank**  
BRANCH BANK  
KINGMAN, ARIZONA

JOB NUMBER  
10434.01  
DATE  
11-11-88  
DRAWN  
S.C.F.  
CHECKED  
P.G.  
SHEET TITLE  
**BUILDING SECTION WALL SECTIONS**  
SCALE  
AS SHOWN  
REVISIONS

DRAWING NUMBER

**A4.1**

Architecture/Planning/Interior Design  
**LENDRUM DESIGN GROUP**  
3033 North Forty-fourth Street  
Phoenix, Arizona 85018  
602/955-2100