



- FOUNDATION NOTES:**
1. VERIFY ALL DIMENSIONS WITH ARCHITECTURAL DRAWINGS. DO NOT USE "CONC C.J." AS DIMENSION LINE OR TO LOCATE BUILDING ELEMENTS.
 2. WF1, WF2, ETC - AS SHOWN ON PLAN INDICATES CONTINUOUS WALL FOOTING, SEE SCHEDULE THIS SHEET.
 3. F1, F2, ETC - AS SHOWN ON PLAN INDICATES ISOLATED FOOTING, SEE SCHEDULE THIS SHEET.
 4. C1, C2, ETC - AS SHOWN ON PLAN INDICATES COLUMN, SEE SCHEDULE THIS SHEET.
 5. CONC C.J. - AS SHOWN ON PLAN INDICATES LOCATION OF EITHER KEYED OR SAWCUT CONTROL JOINT IN SLAB ON GRADE AT CONTRACTOR'S OPTION, SEE G.S.N. AND TYPICAL DETAIL.
 6. VERIFY EXACT SIZE AND LOCATION OF DEPRESSED AND/OR RAISED SLABS WITH ARCHITECTURAL DRAWINGS.
 7. FOR SIDEWALK LOCATION, SEE ARCHITECTURAL DRAWINGS.
 8. MAS C.J. - AS SHOWN ON PLAN INDICATES MASONRY CONTROL JOINT IN MASONRY WALL, SEE G.S.N. AND TYPICAL DETAIL.

ISOLATED FOOTING (F) SCHEDULE

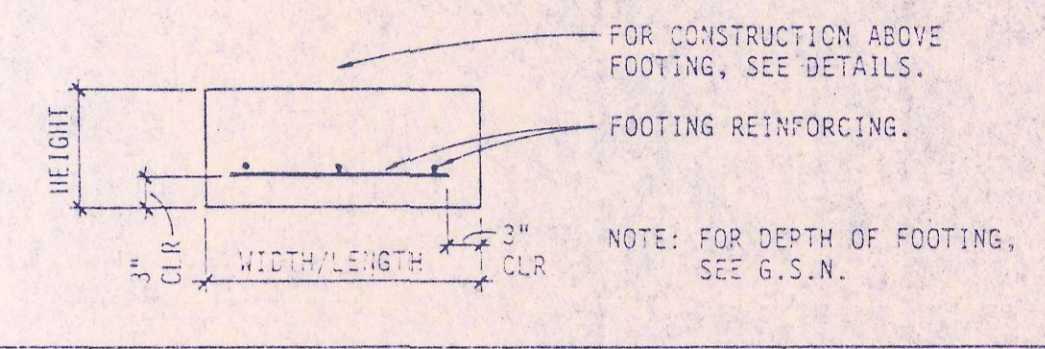

MARK	DIMENSIONS			FOOTING REINFORCING	REMARKS
	HEIGHT	WIDTH	LENGTH		
F1	12"	3'-0"	3'-0"	3 #4 E.W.	----
F2	12"	3'-6"	3'-6"	4 #4 E.W.	----

CONTINUOUS FOOTING (WF) SCHEDULE

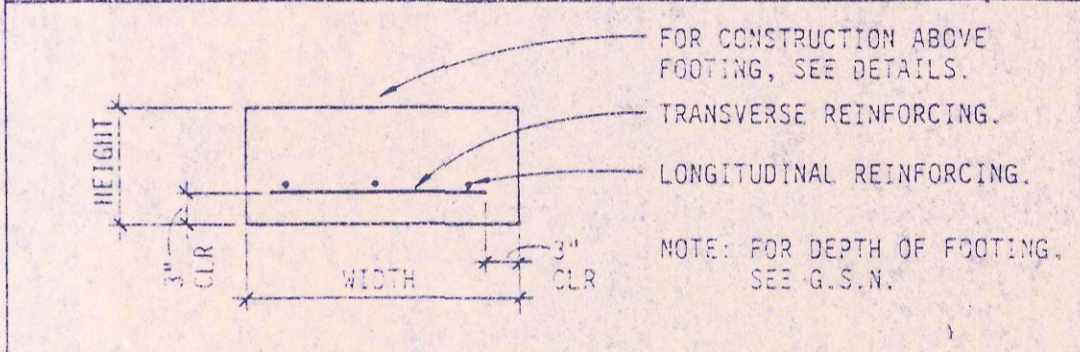

MARK	DIMENSIONS		FOOTING REINFORCING		REMARKS
	WIDTH	HEIGHT	LONGITUDINAL	TRANSVERSE	
WF1	1'-4"	8"	1 #4	----	----
WF2	1'-8"	8"	1 #4	----	----
WF3	2'-4"	8"	1 #4	----	----
WF4	3'-0"	12"	3 #4	3 #4	----
WF5	4'-6"	12"	4 #4	#4 @ 18" O.C.	----

COLUMN (C) SCHEDULE

NOTE: FOR ANCHOR BOLT PATTERN, SEE TYPICAL DETAIL 14

MARK	SIZE	BASE CONNECTION	REMARKS
C1	3" ϕ STANDARD PIPE	1/2" X 8" X 8" STEEL PLATE WITH 4 - 3/4" ϕ ANCHOR BOLTS	----
C2	3 1/2" ϕ STANDARD PIPE	3/4" X 10" X 10" STEEL PLATE WITH 4 - 3/4" ϕ ANCHOR BOLTS	----

FOUNDATION PLAN
SCALE: 1/8" = 1'-0"

CARISO TURLEY SCOTT INC.
consulting structural engineers
2500 North 24th Street
Suite 300
Phoenix, Arizona 85008
602-975-9899
602-962-0949 (FAX)

88-581
Project Number

CRP
Project Manager

CRP
Project Engineer

WLC
Project Drafter

For additional information shown, but not noted, see sheet S1.1

Architecture/Planning/Interior Design
LENDRUM DESIGN GROUP
3033 North Forty-fourth Street
Phoenix, Arizona 85018
602/955-2100



MeraBank
KINGMAN, ARIZONA
BRANCH BANK

JOB NUMBER: 10434.00
DATE: 11-11-88
DRAWN: WLC
CHECKED: CRP
SHEET TITLE: FOUNDATION PLAN
SCALE: 1/8" = 1'-0"
REVISIONS: 10/20/88
DRAWING NUMBER: S2.1