



S:\Project Files\2021\2119\_Smokey Bones Utica MI\Construction Documents\Drawings\Current\A2.01 Floor Plan.dwg  
Jul 26, 2021 - 8:36pm

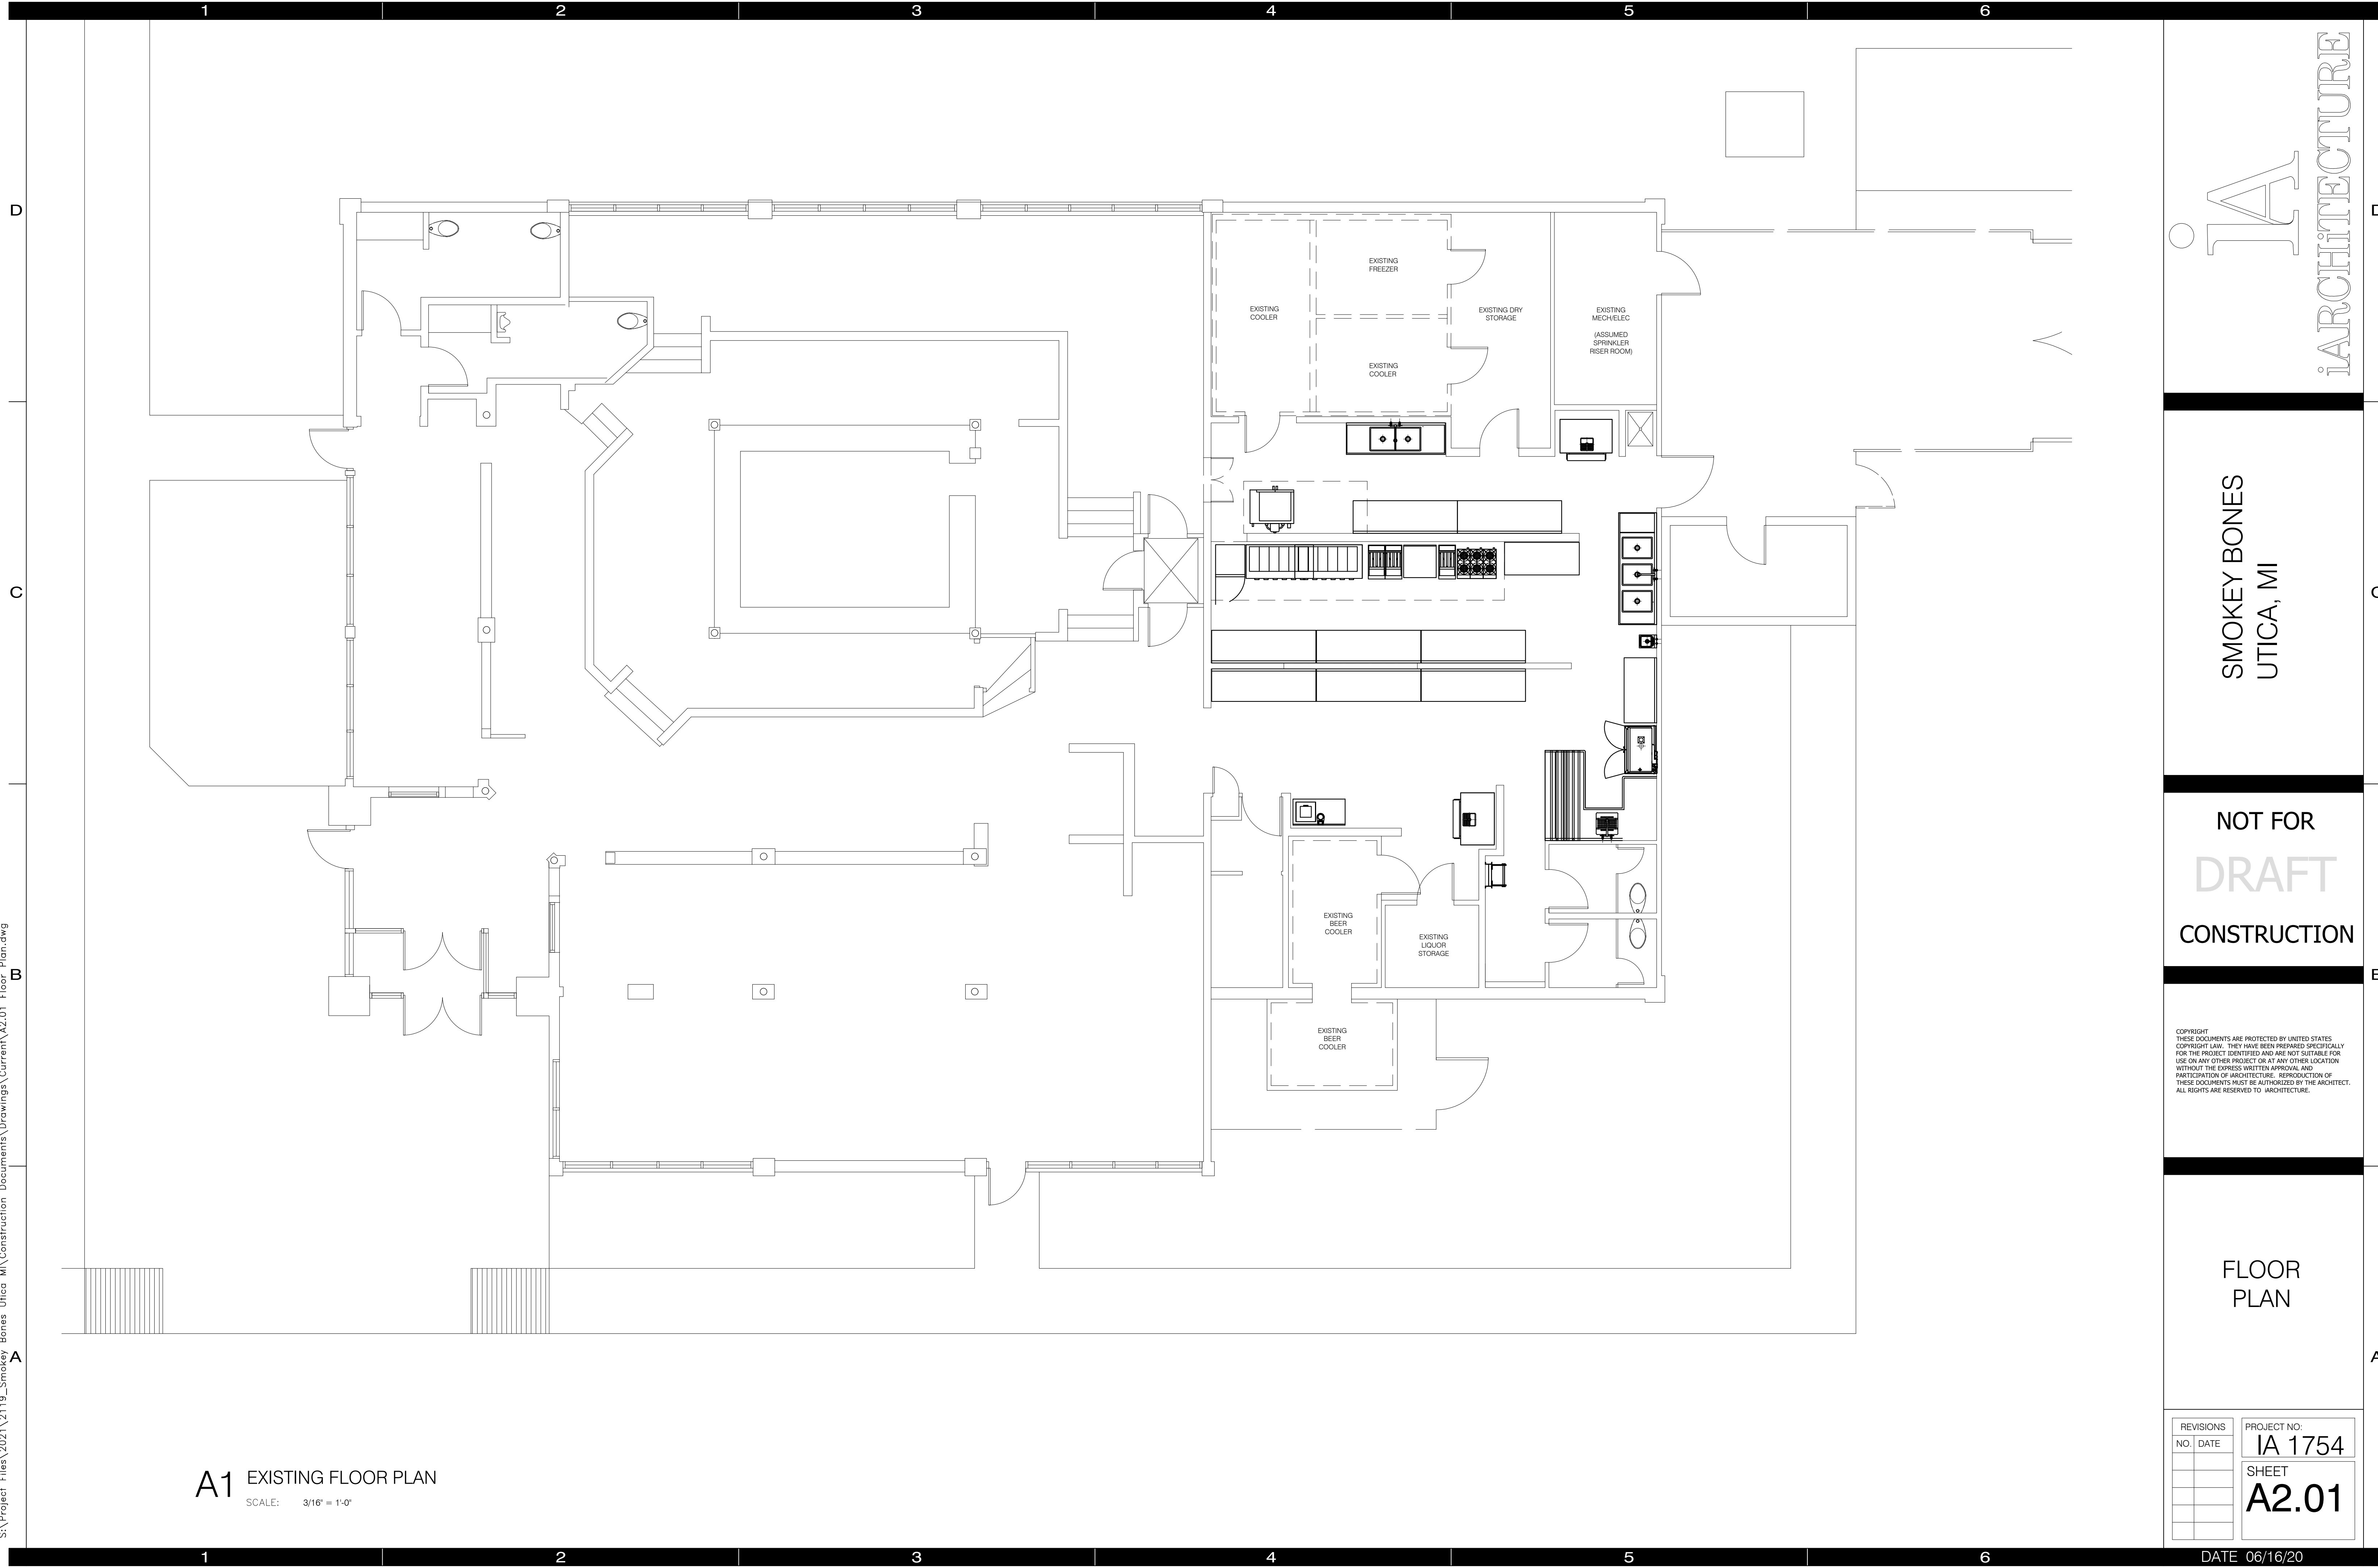

**A1** EXISTING FLOOR PLAN  
SCALE: 3/16" = 1'-0"

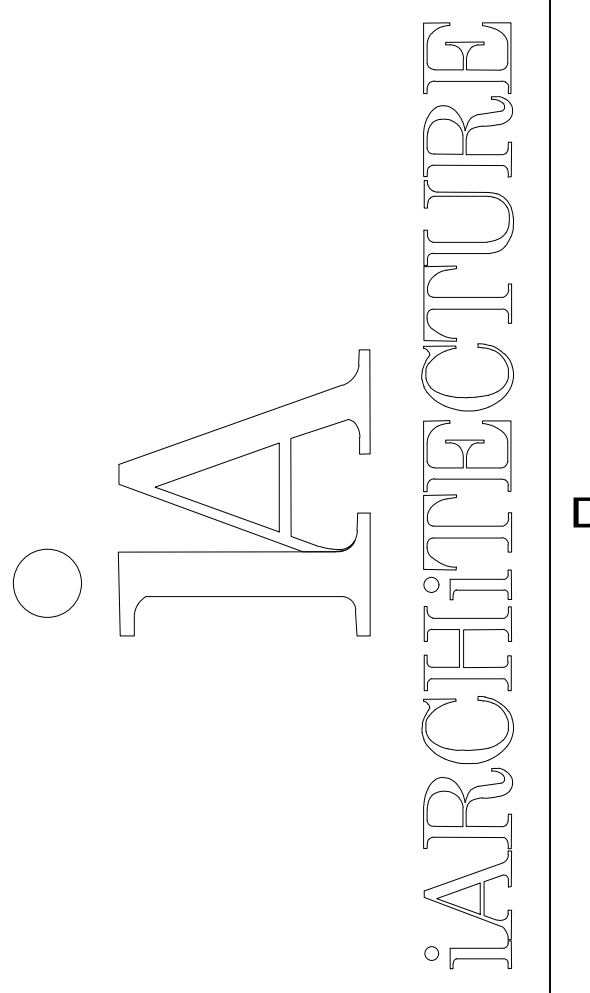

SMOKEY BONES  
UTICA, MI

NOT FOR  
**DRAFT**  
CONSTRUCTION

COPYRIGHT  
THESE DOCUMENTS ARE PROTECTED BY UNITED STATES  
COPYRIGHT LAW. THEY HAVE BEEN PREPARED SPECIFICALLY  
FOR THE PROJECT IDENTIFIED AND ARE NOT SUITABLE FOR  
USE ON ANY OTHER PROJECT OR AT ANY OTHER LOCATION  
WITHOUT THE EXPRESS WRITTEN APPROVAL AND  
PARTICIPATION OF ARCHITECTURE. REPRODUCTION OF  
THESE DOCUMENTS MUST BE AUTHORIZED BY THE ARCHITECT.  
ALL RIGHTS ARE RESERVED TO ARCHITECTURE.

FLOOR  
PLAN

REVISIONS	PROJECT NO:
NO. DATE	IA 1754
	SHEET
	<b>A2.01</b>

DATE 06/16/20