



1 MAIN ENTRY ELEVATION
SCALE: 1/4" = 1'-0"

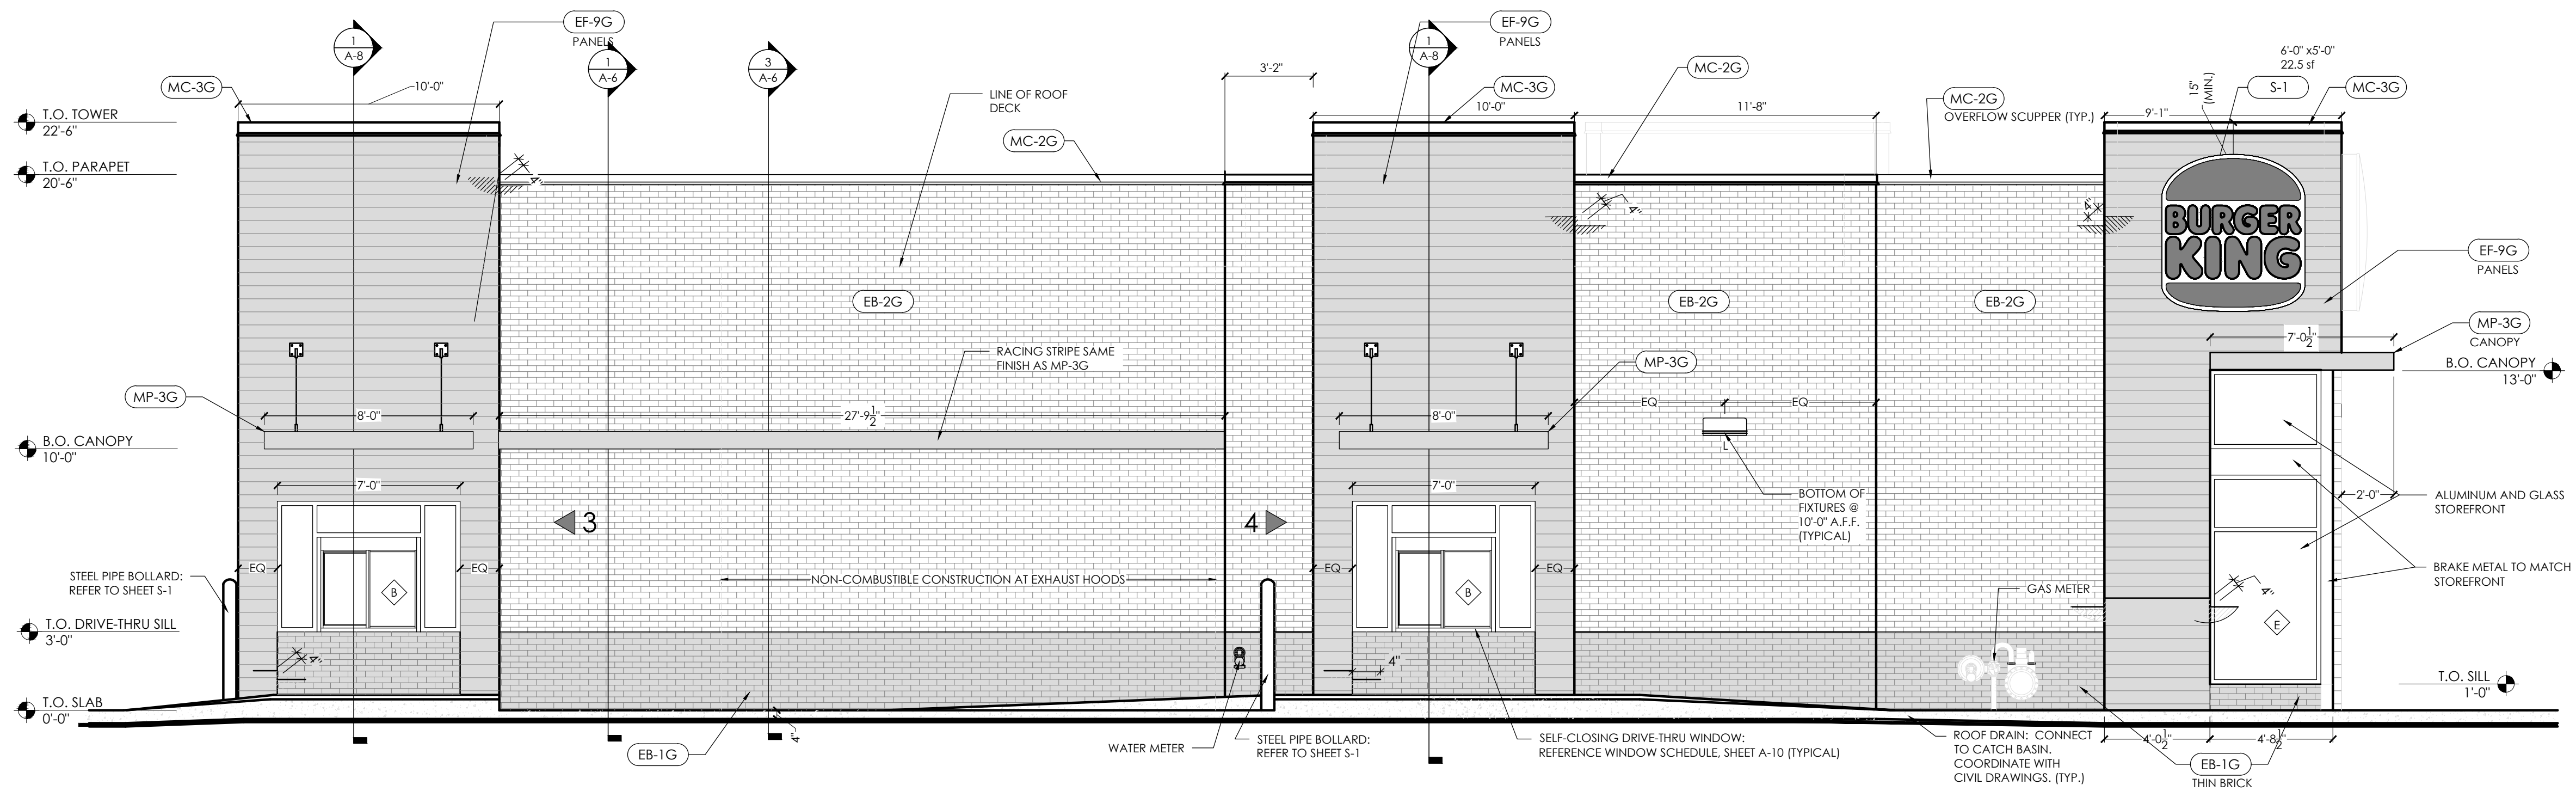

2 DRIVE THROUGH ELEVATION
SCALE: 1/4" = 1'-0"

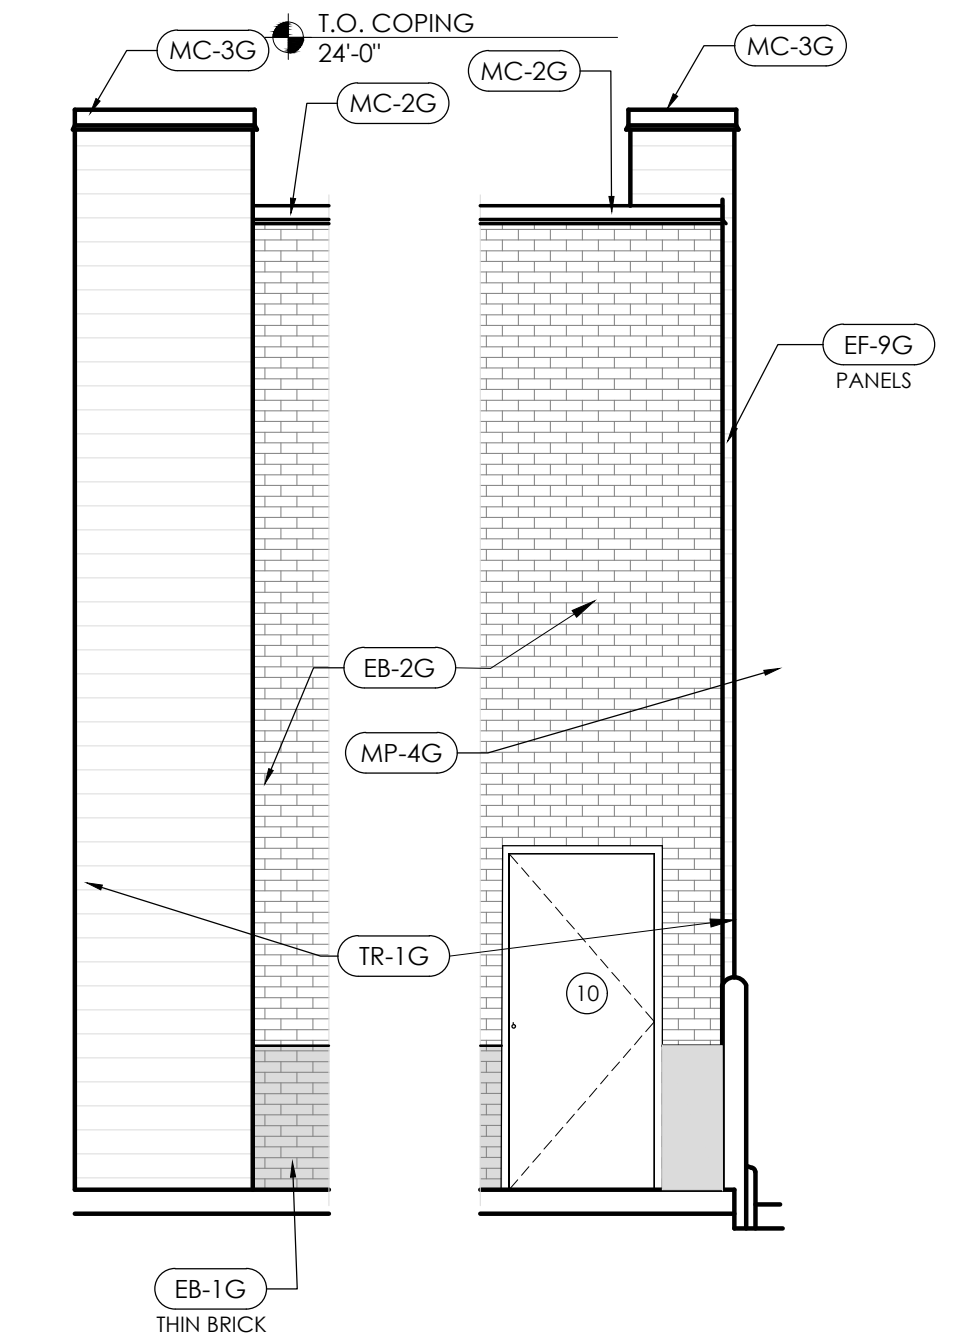


3 DRIVE THROUGH SIDE ELEVATION
SCALE: 1/4" = 1'-0"


4 DRIVE THROUGH SIDE ELEVATION
SCALE: 1/4" = 1'-0"

No.	Date	By	Notes
3	5/26/21	DB	PLANNING SUBMITTAL
4	7/27/21	DB	BUILDING SUBMITTAL
5	8/27/21	AS	BUILDING REVISIONS
6	10/29/21	AS	ENGINEERING REVISIONS
7	12/10/21	AS	BUILDING REVISIONS 2

Drawn By: CP
Checked: SB
Scale: AS NOTED
Date: 03.24.21

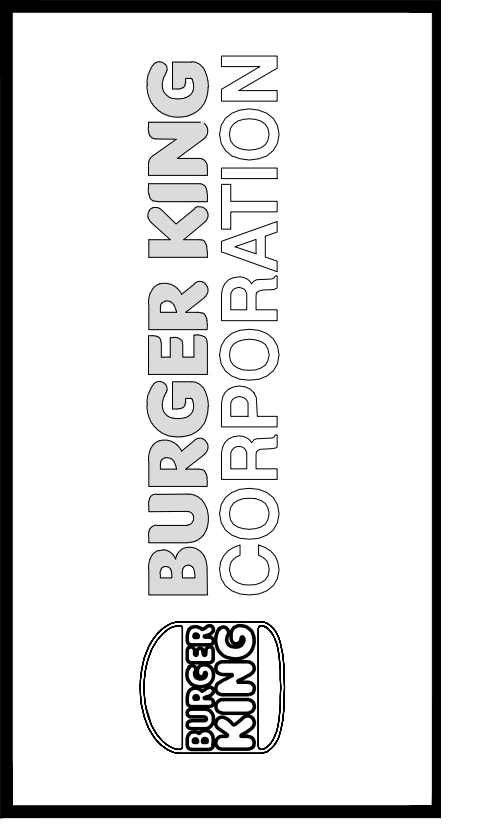

TECHNICAL GROUP, INC.
FAVINGTOWN HILLS, MA 01831
P: (248) 426-6000 F: (248) 426-7004

 

PROJECT BURGER KING #29300 - PORT RD. GRAVE CITY, OH 43024	SHEET TITLE EXTERIOR ELEVATIONS
JOB # TG-21657	DO NOT SCALE THIS PRINT. USE FIGURED DIMENSIONS ONLY.
SHEET A-2	