



1 REAR ELEVATION
SCALE: 1/4" = 1'-0"

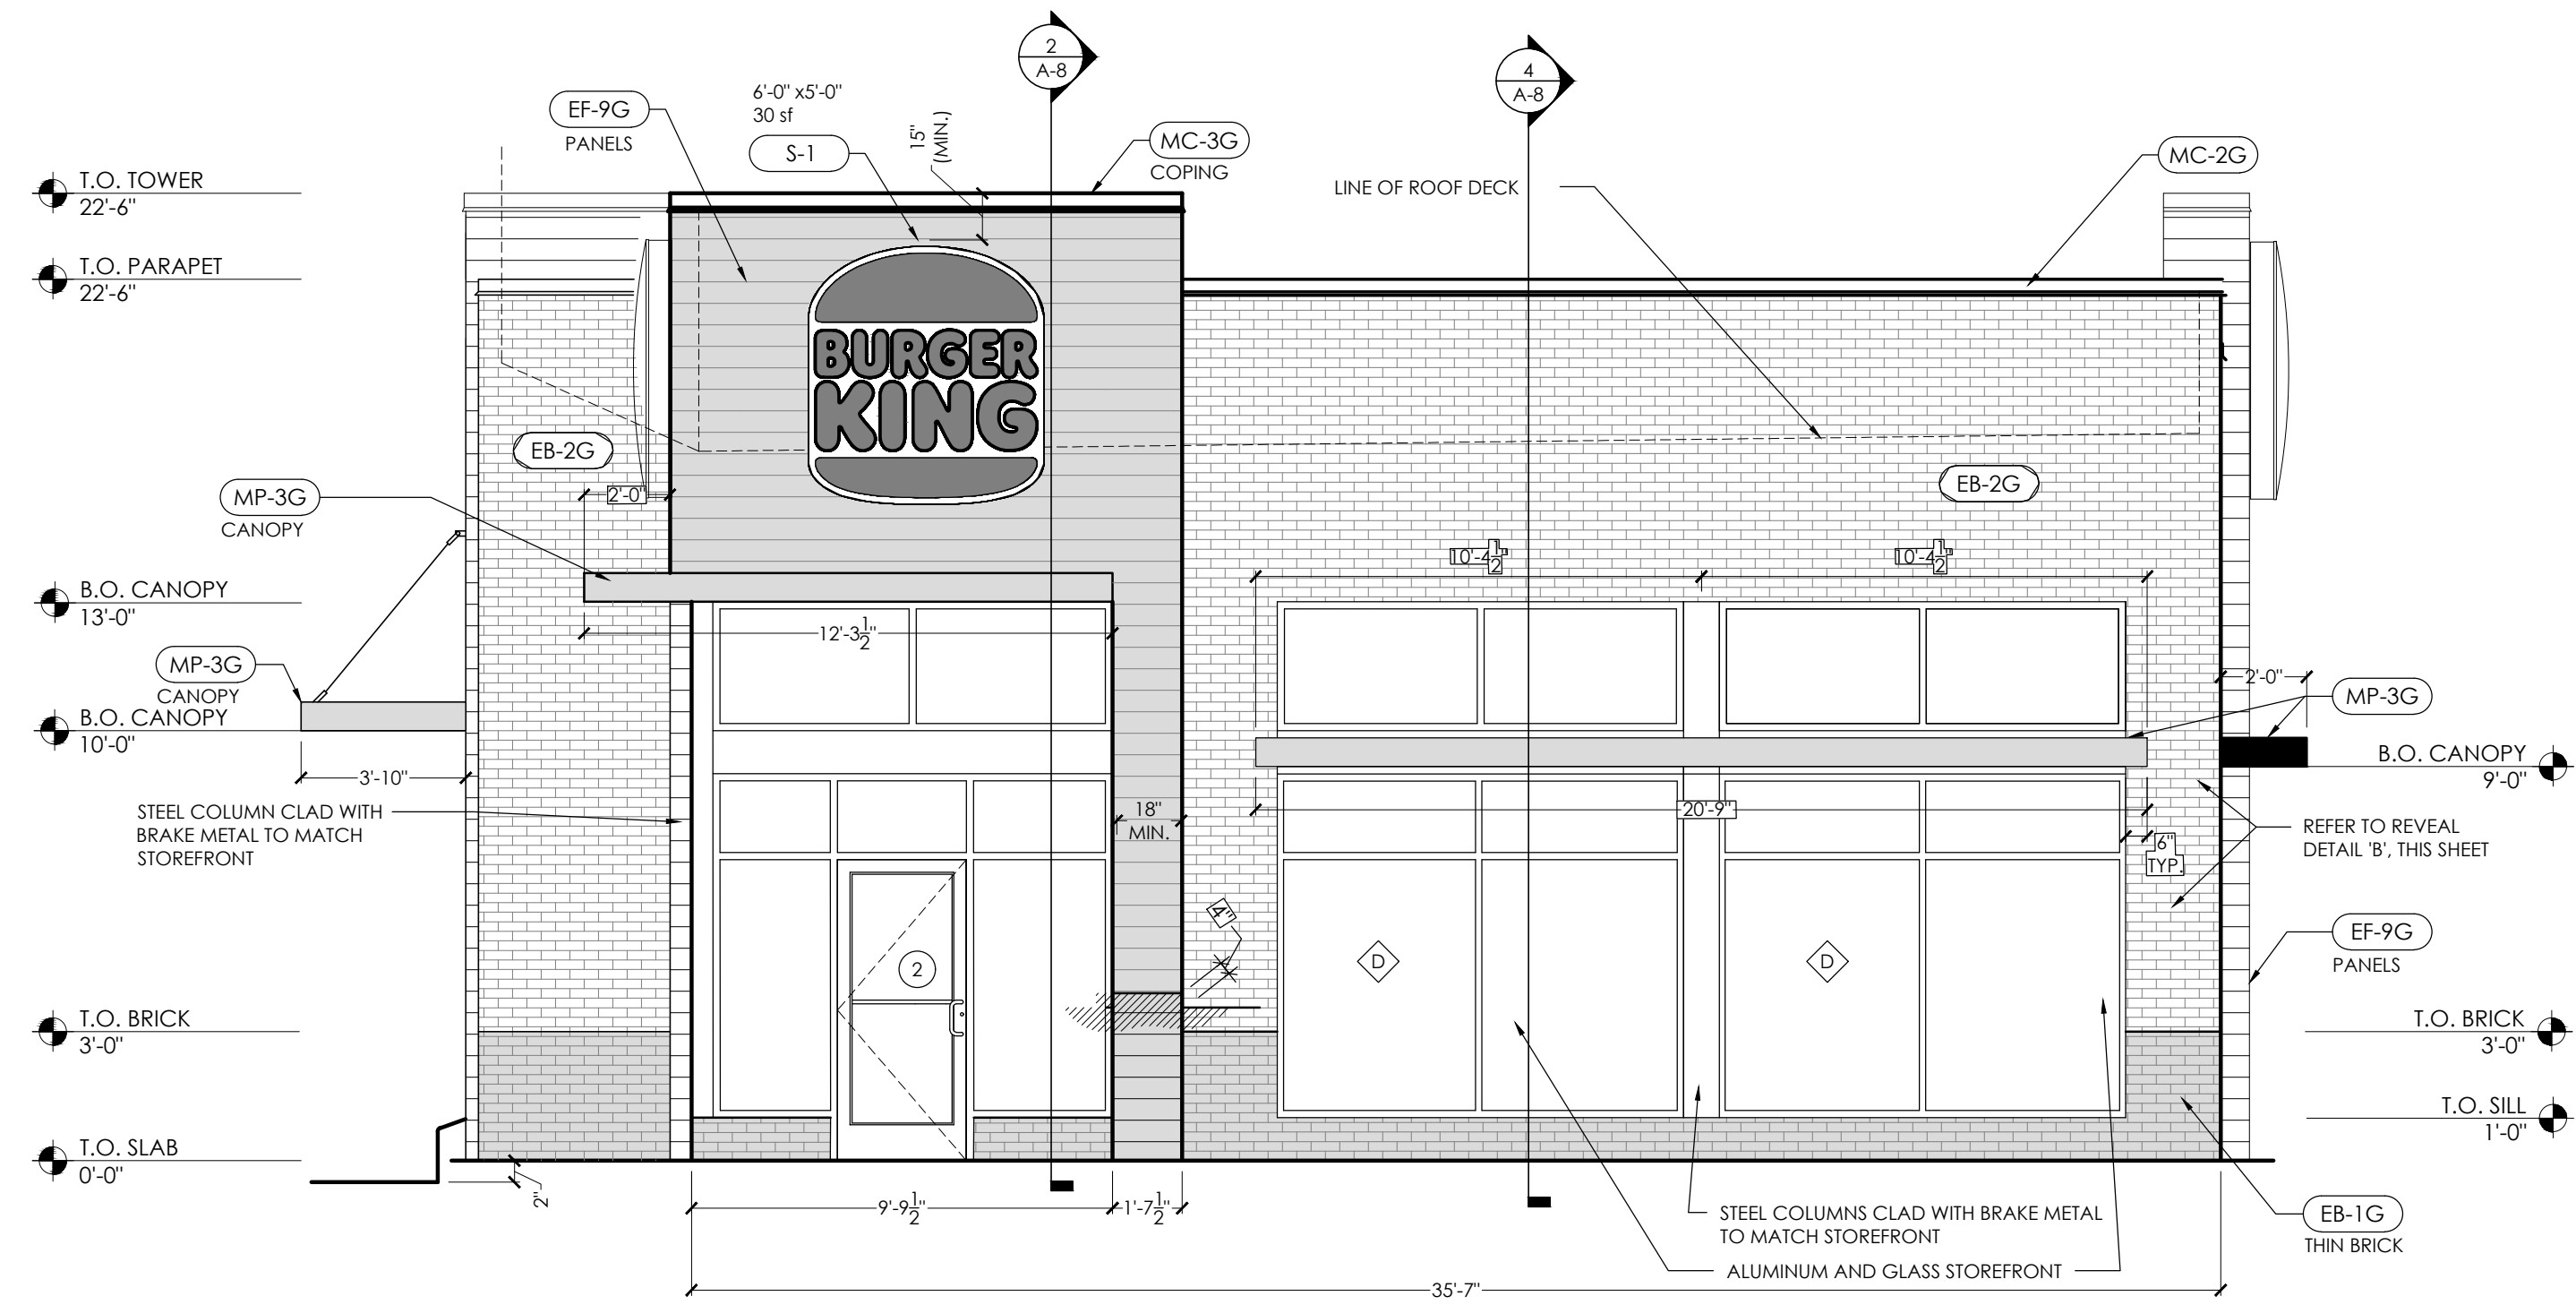



2 FRONT ELEVATION
SCALE: 1/4" = 1'-0"

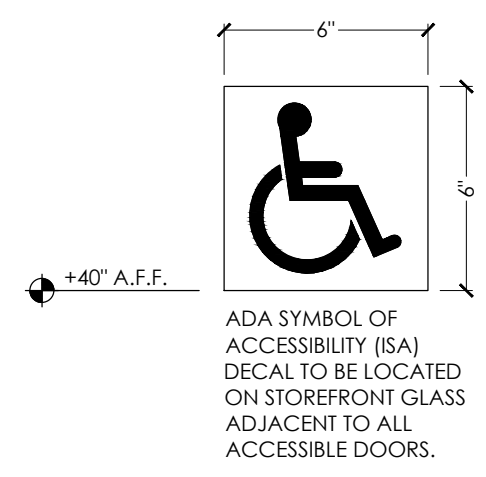

A WINDOW DECAL
SCALE: NONE

No.	Date	By	Notes
3	5.26.21	DB	PLANNING SUBMITTAL
4	7.07.21	DB	BUILDING SUBMITTAL
5	8.27.21	AS	BUILDING REVISIONS
6	10.29.21	AS	ENGINEERING REVISIONS
7	12.10.21	AS	BUILDING REVISIONS 2

Drawn By: CP
Checked: SB
Scale: AS NOTED
Date: 03.24.21

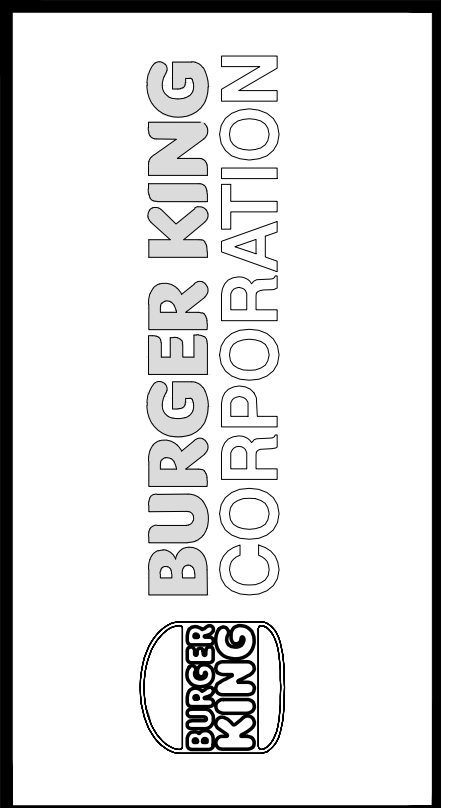 PROJECT BURGER KING #2930 - PORT RD. GRAVE CITY, OH 43024	SHEET TITLE EXTERIOR ELEVATIONS
DO NOT SCALE THIS PRINT. USE FIGURED DIMENSIONS ONLY.	
JOB # TG-21657	SHEET A-2.1