
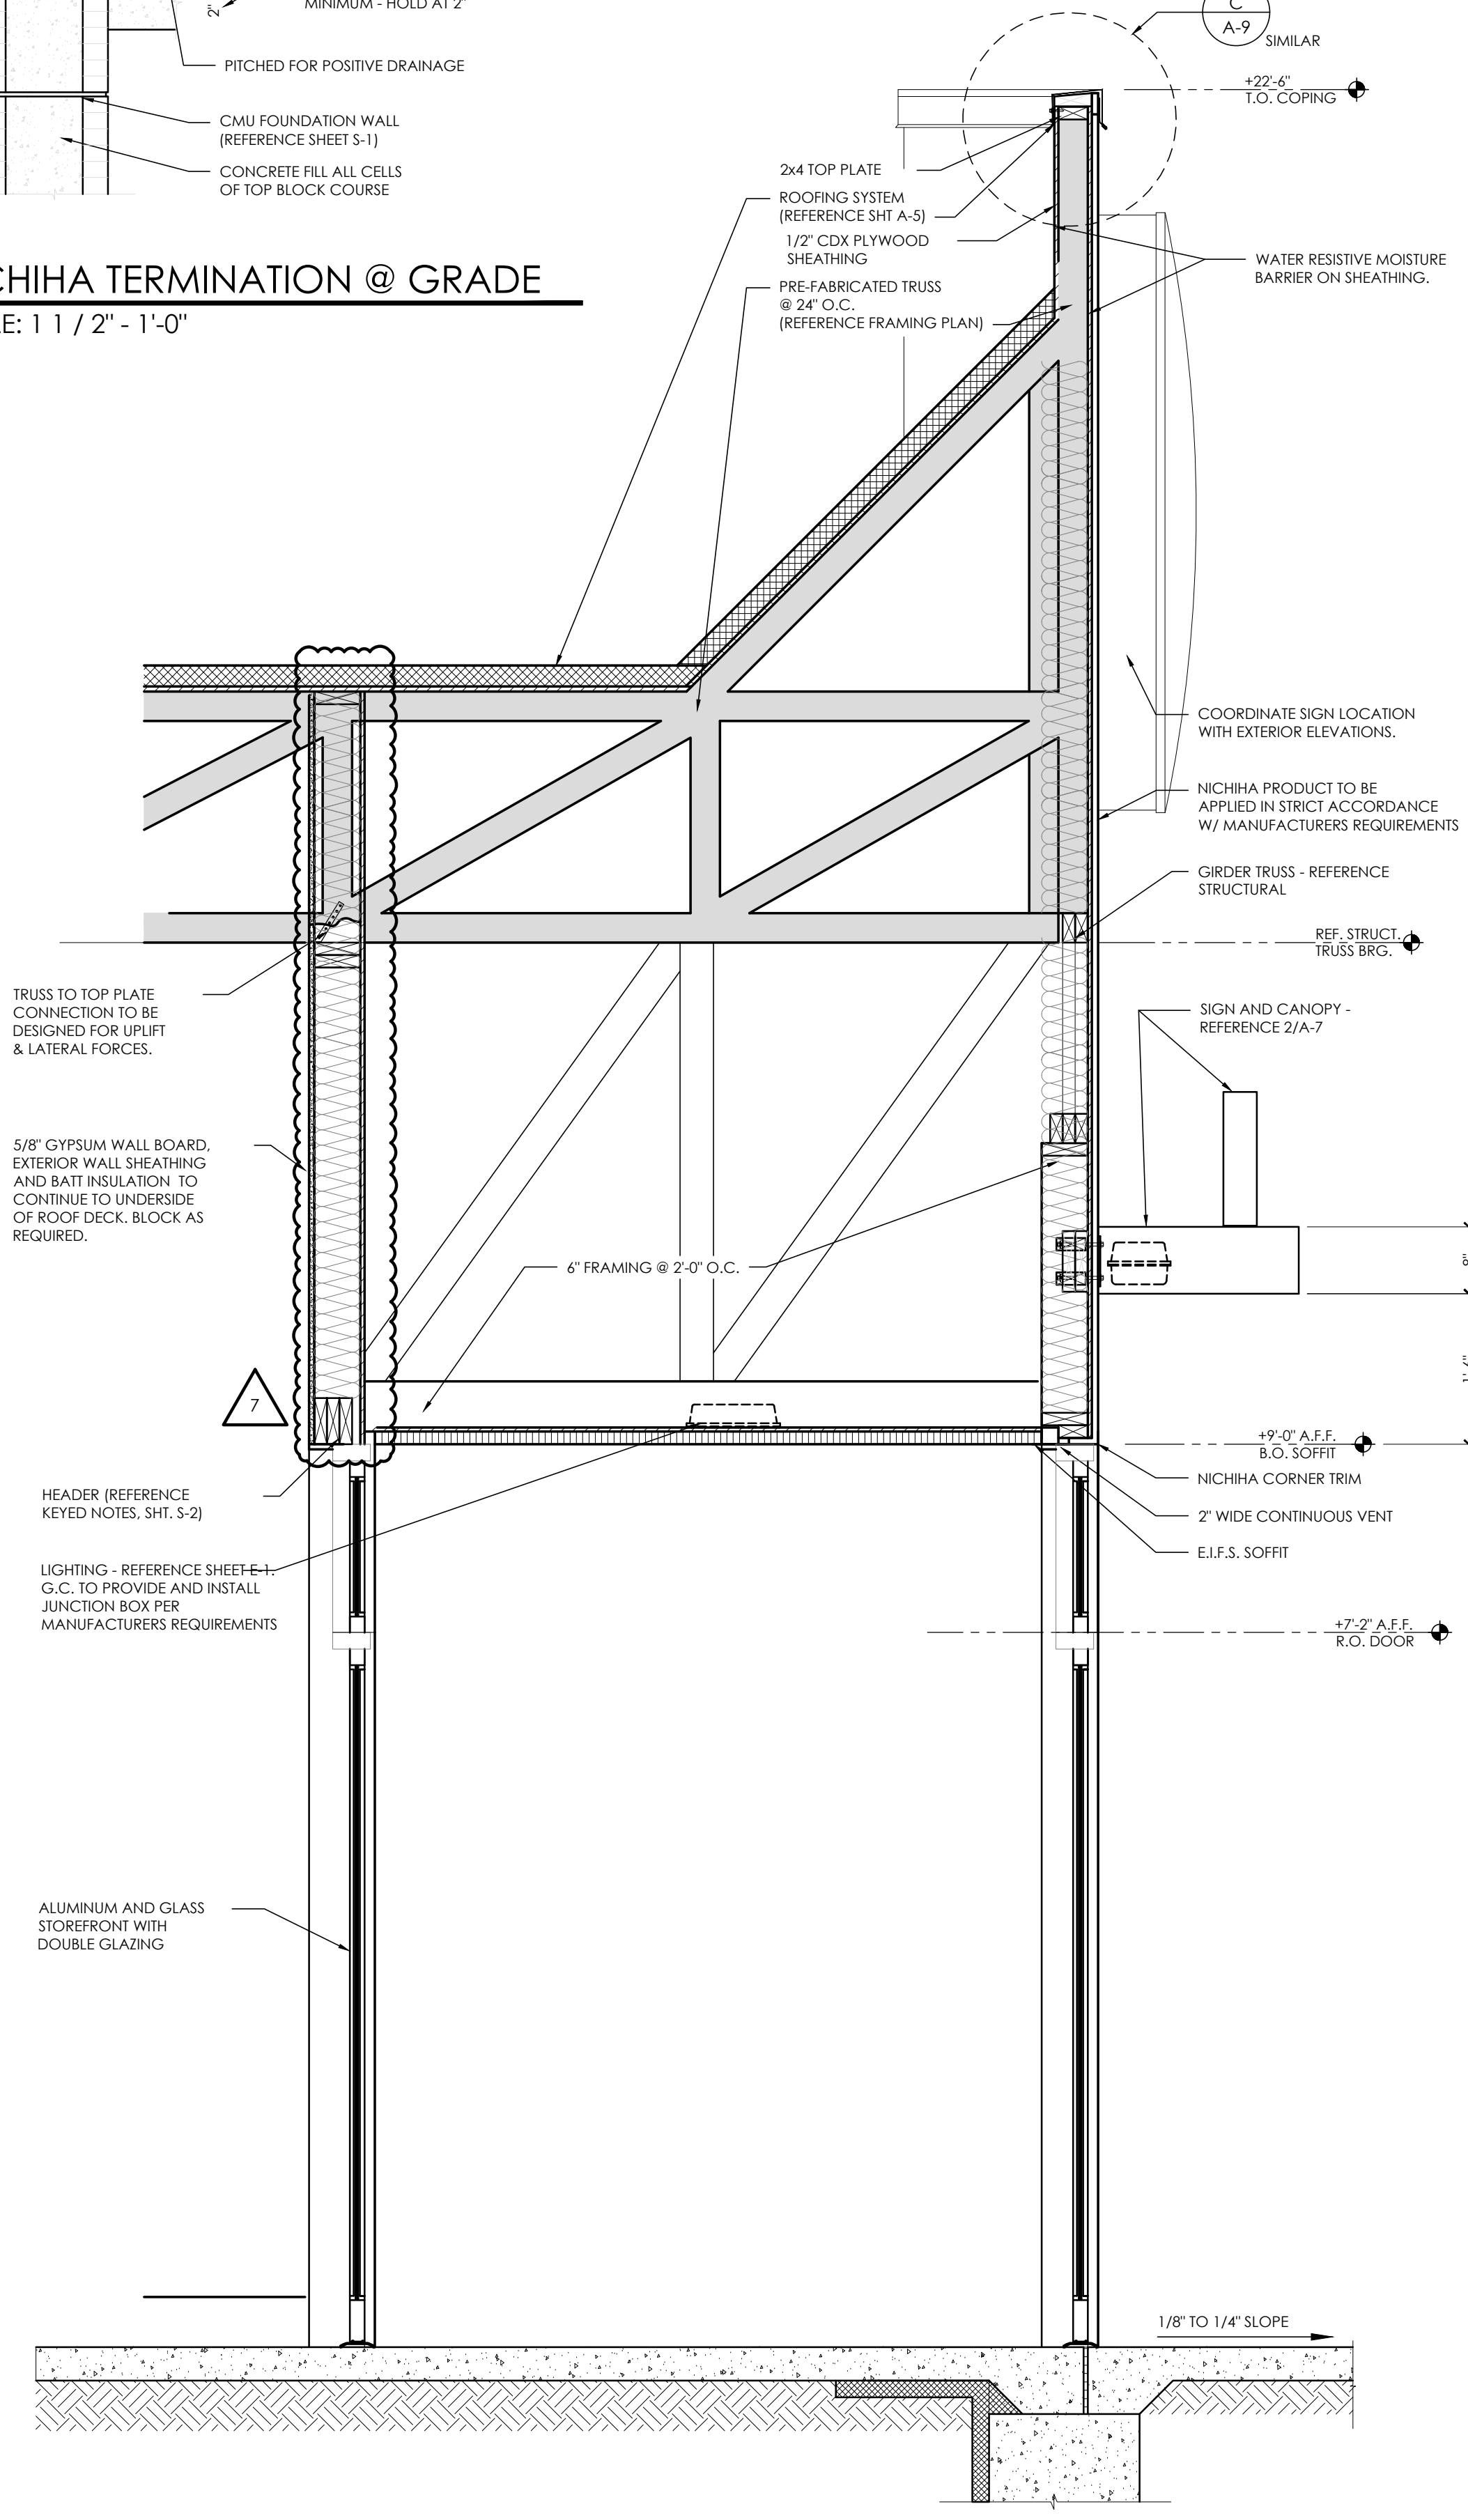
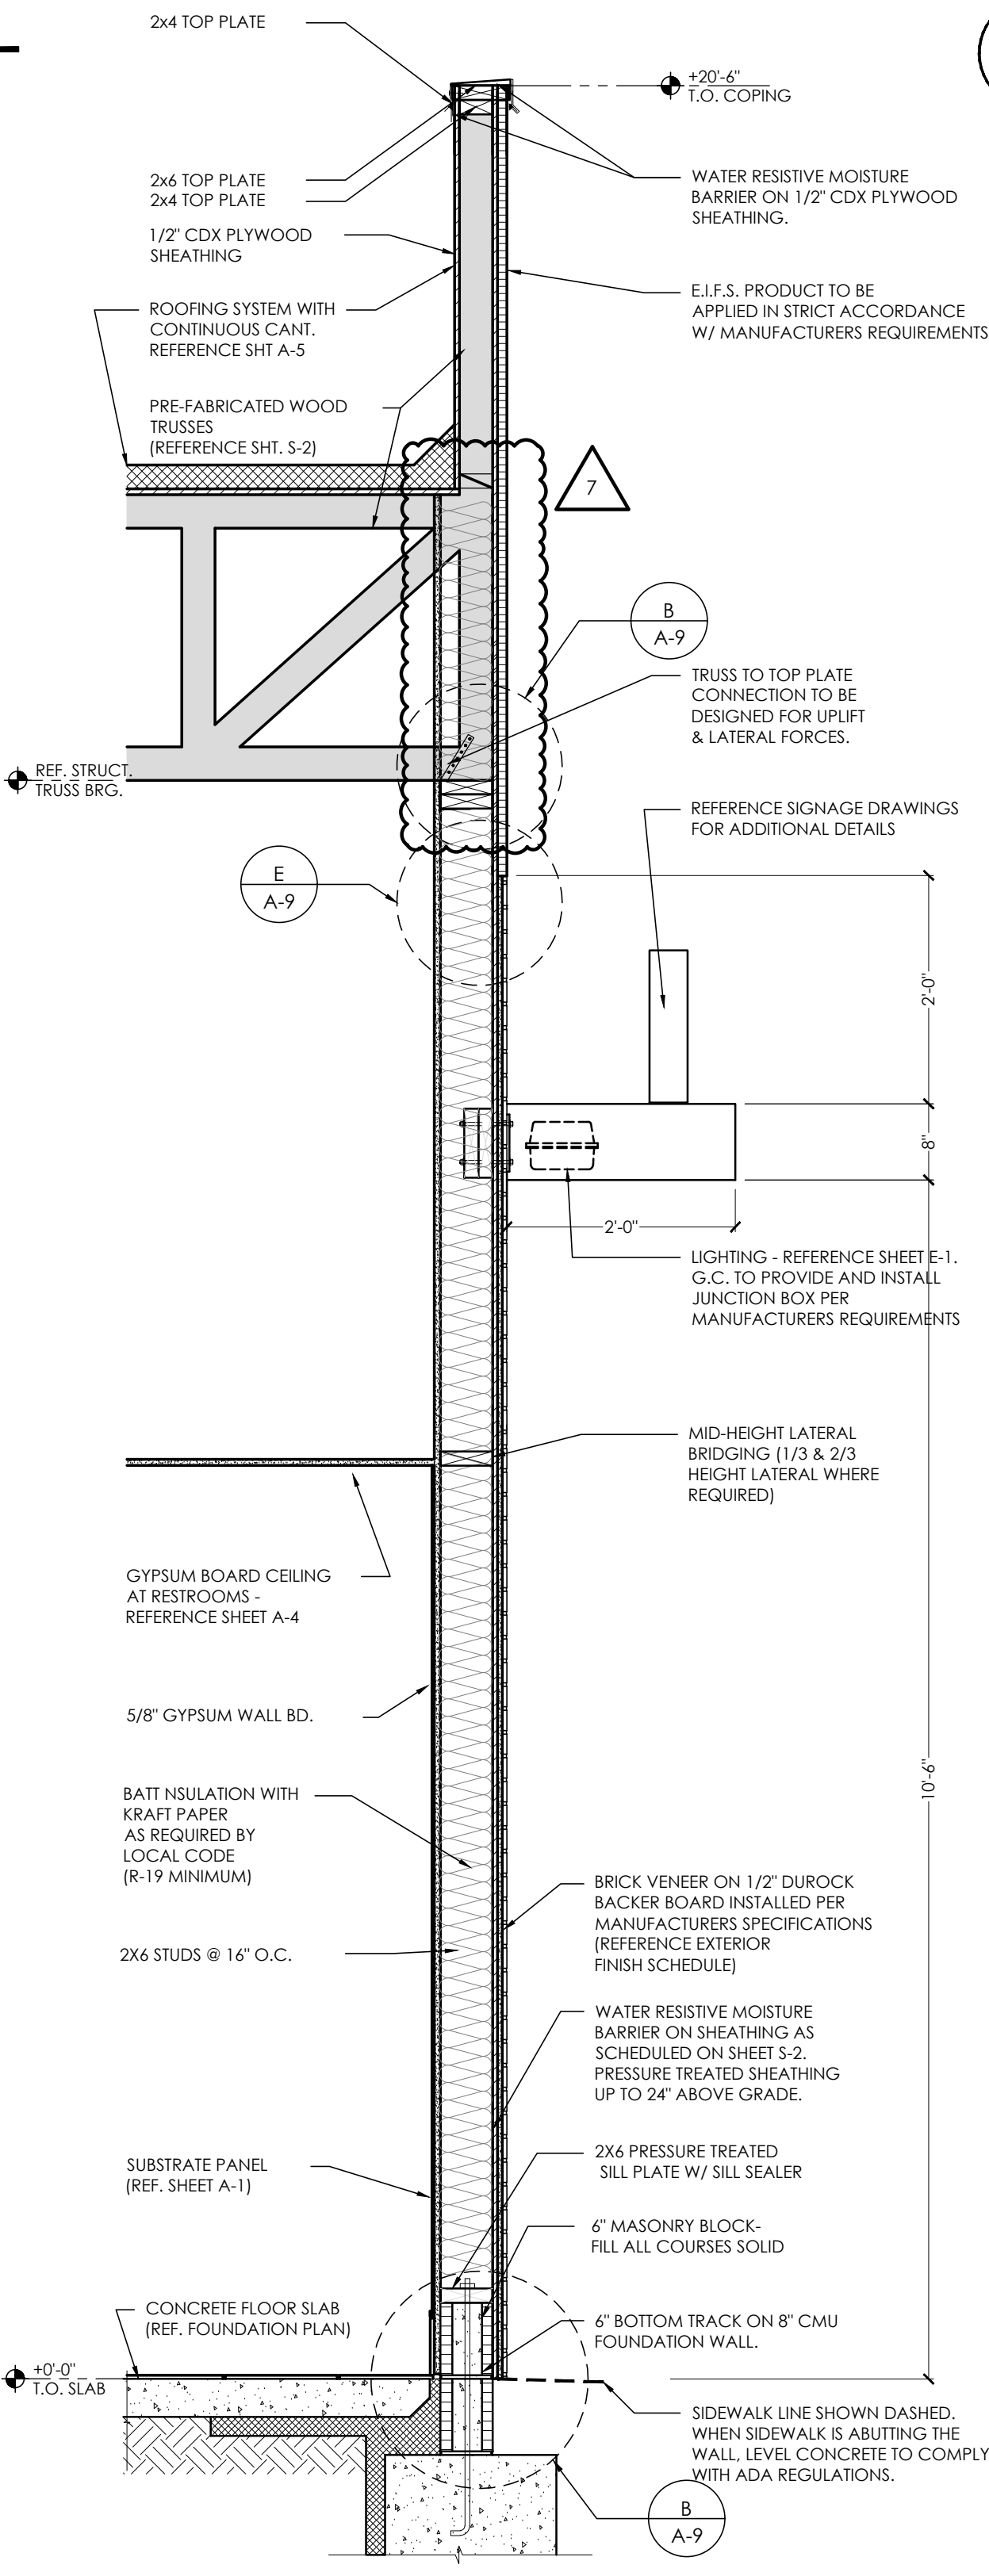


**A** E.I.F.S. TERMINATION @ GRADE  
SCALE: 1 1/2" - 1'-0"

**B** NICHIHA TERMINATION @ GRADE  
SCALE: 1 1/2" - 1'-0"

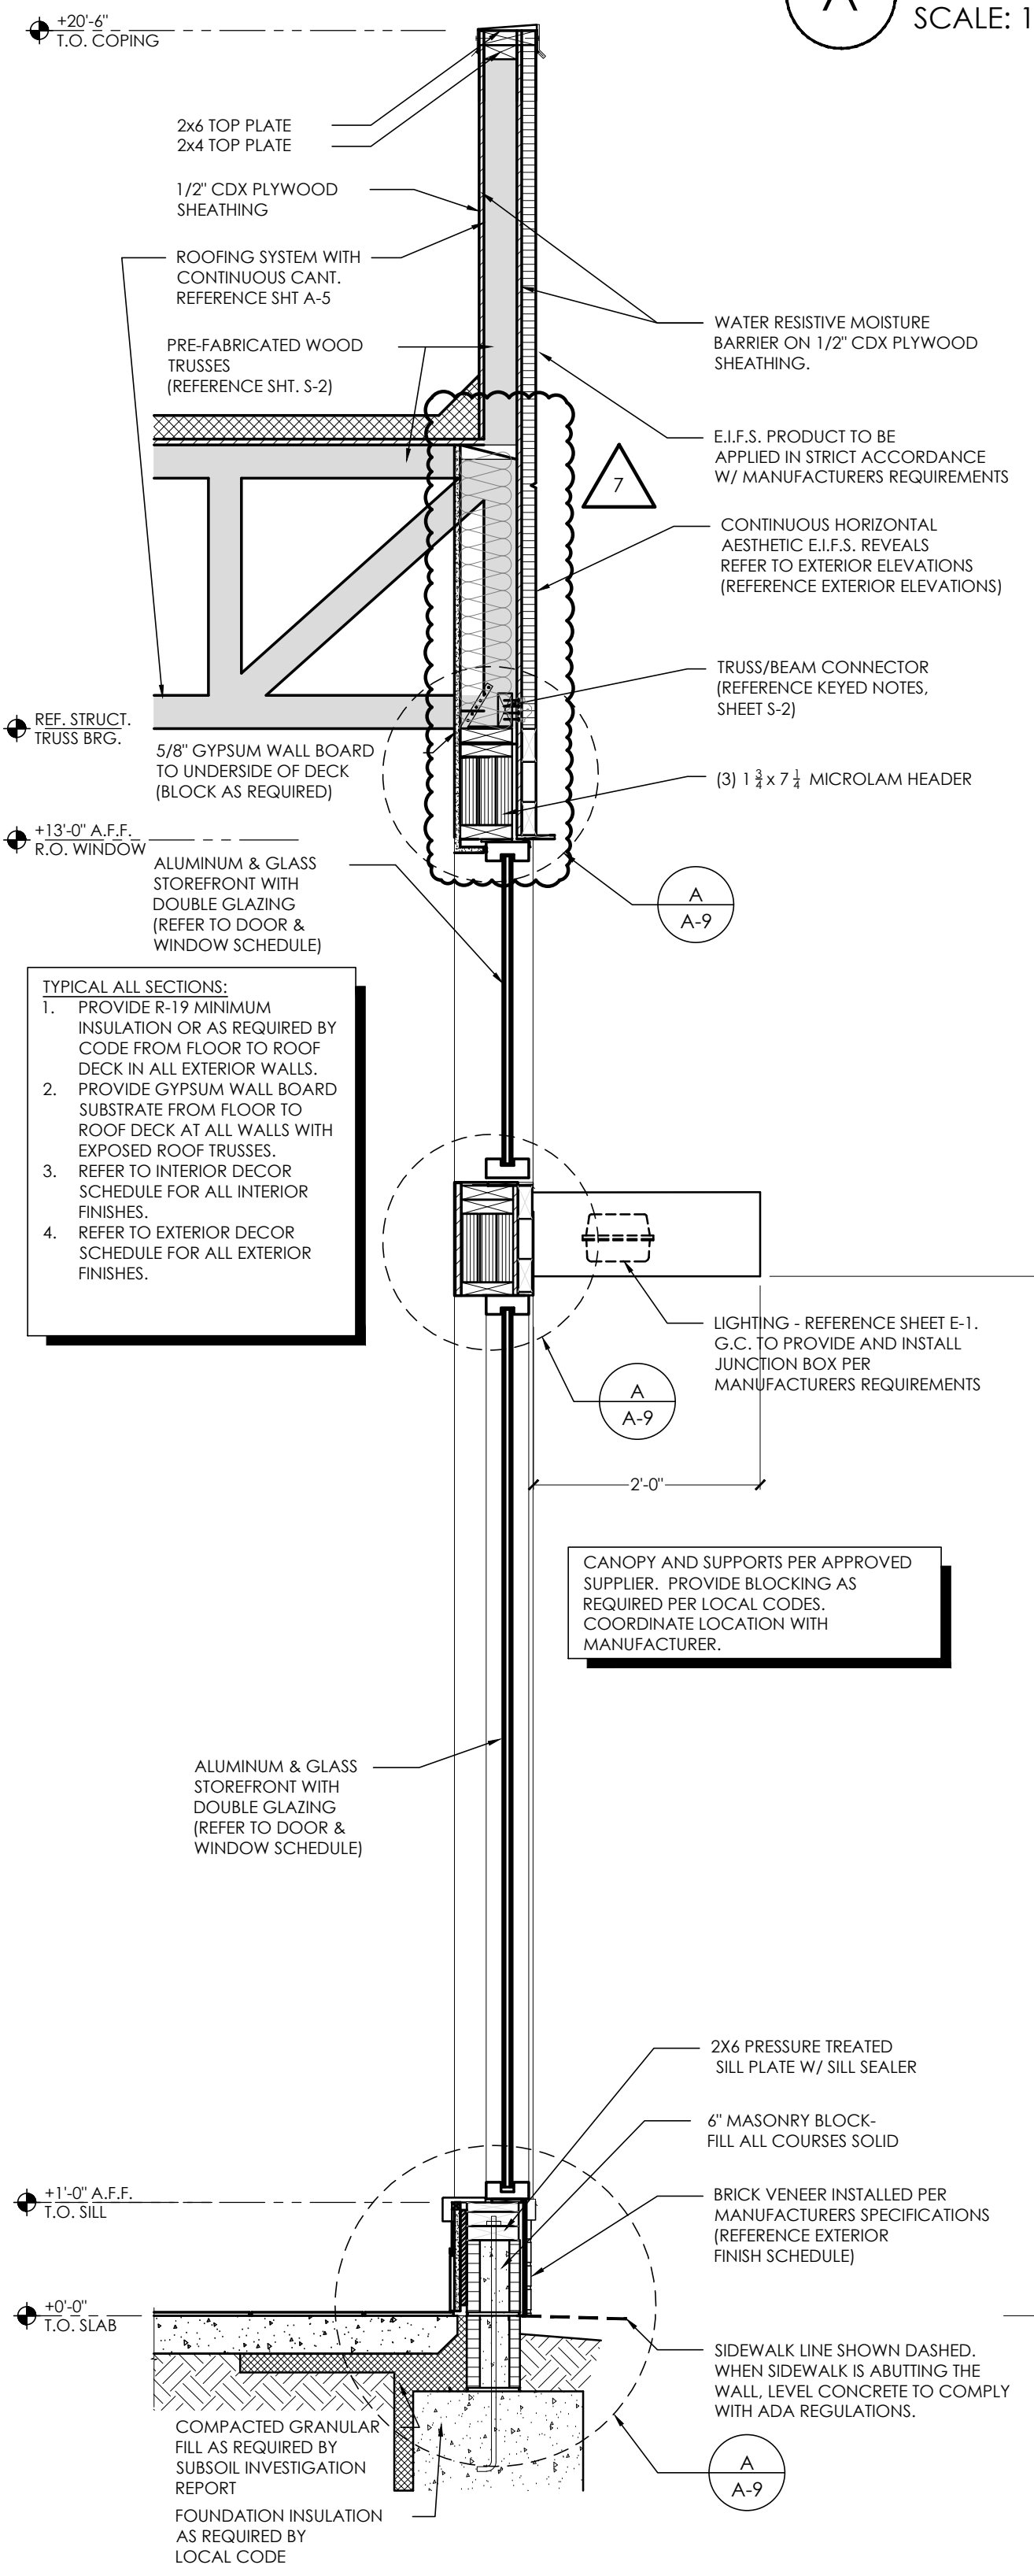




**1** DINING ROOM SIDE WALL  
SCALE: 3/4" - 1'-0"

**2** MAIN ENTRANCE WALL  
SCALE: 3/4" - 1'-0"

**3** MAIN ENTRANCE TOWER  
SCALE: 3/4" - 1'-0"

PROJECT	BURGER KING
DATE	08/20/2024
BY	DB
NO.	1
FOR SUBMITTAL TO CITY PLANNING	
Drawn By:	CP
Checked:	SB
Scale:	AS NOTED
Date:	---/---/21

ALL RIGHTS RESERVED. NO PART OF THESE DRAWINGS OR SPECIFICATIONS MAY BE COPIED, REPRODUCED, OR USED IN CONNECTION WITH ANY WORK OTHER THAN THE SPECIFIC PROJECT FOR WHICH THEY HAVE BEEN PREPARED, WITHOUT PRIOR WRITTEN AUTHORIZATION FROM THE ARCHITECT.

 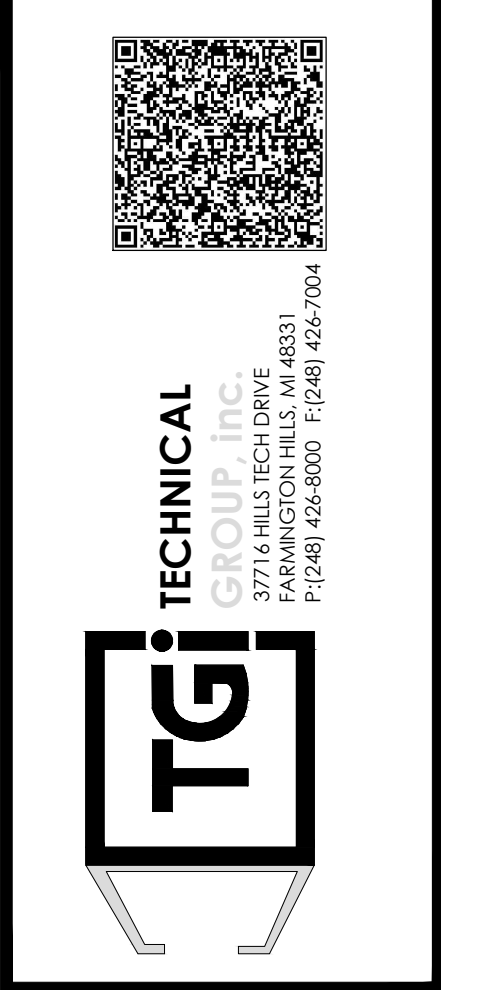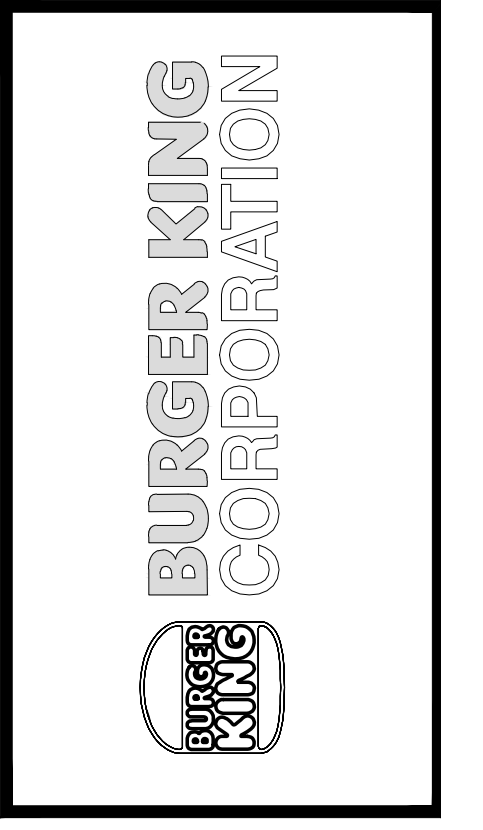

PROJECT: BURGER KING, 1440 HAPPAEES ST., ELMHART, IN 46514

SHEET TITLE: WALL SECTIONS AND DETAILS

JOB # TG-21668

SHEET A-7

DO NOT SCALE THIS PRINT. USE FIGURED DIMENSIONS ONLY.