




1 DRIVE-THROUGH WINDOW WALL
SCALE: 3/4" - 1'-0"

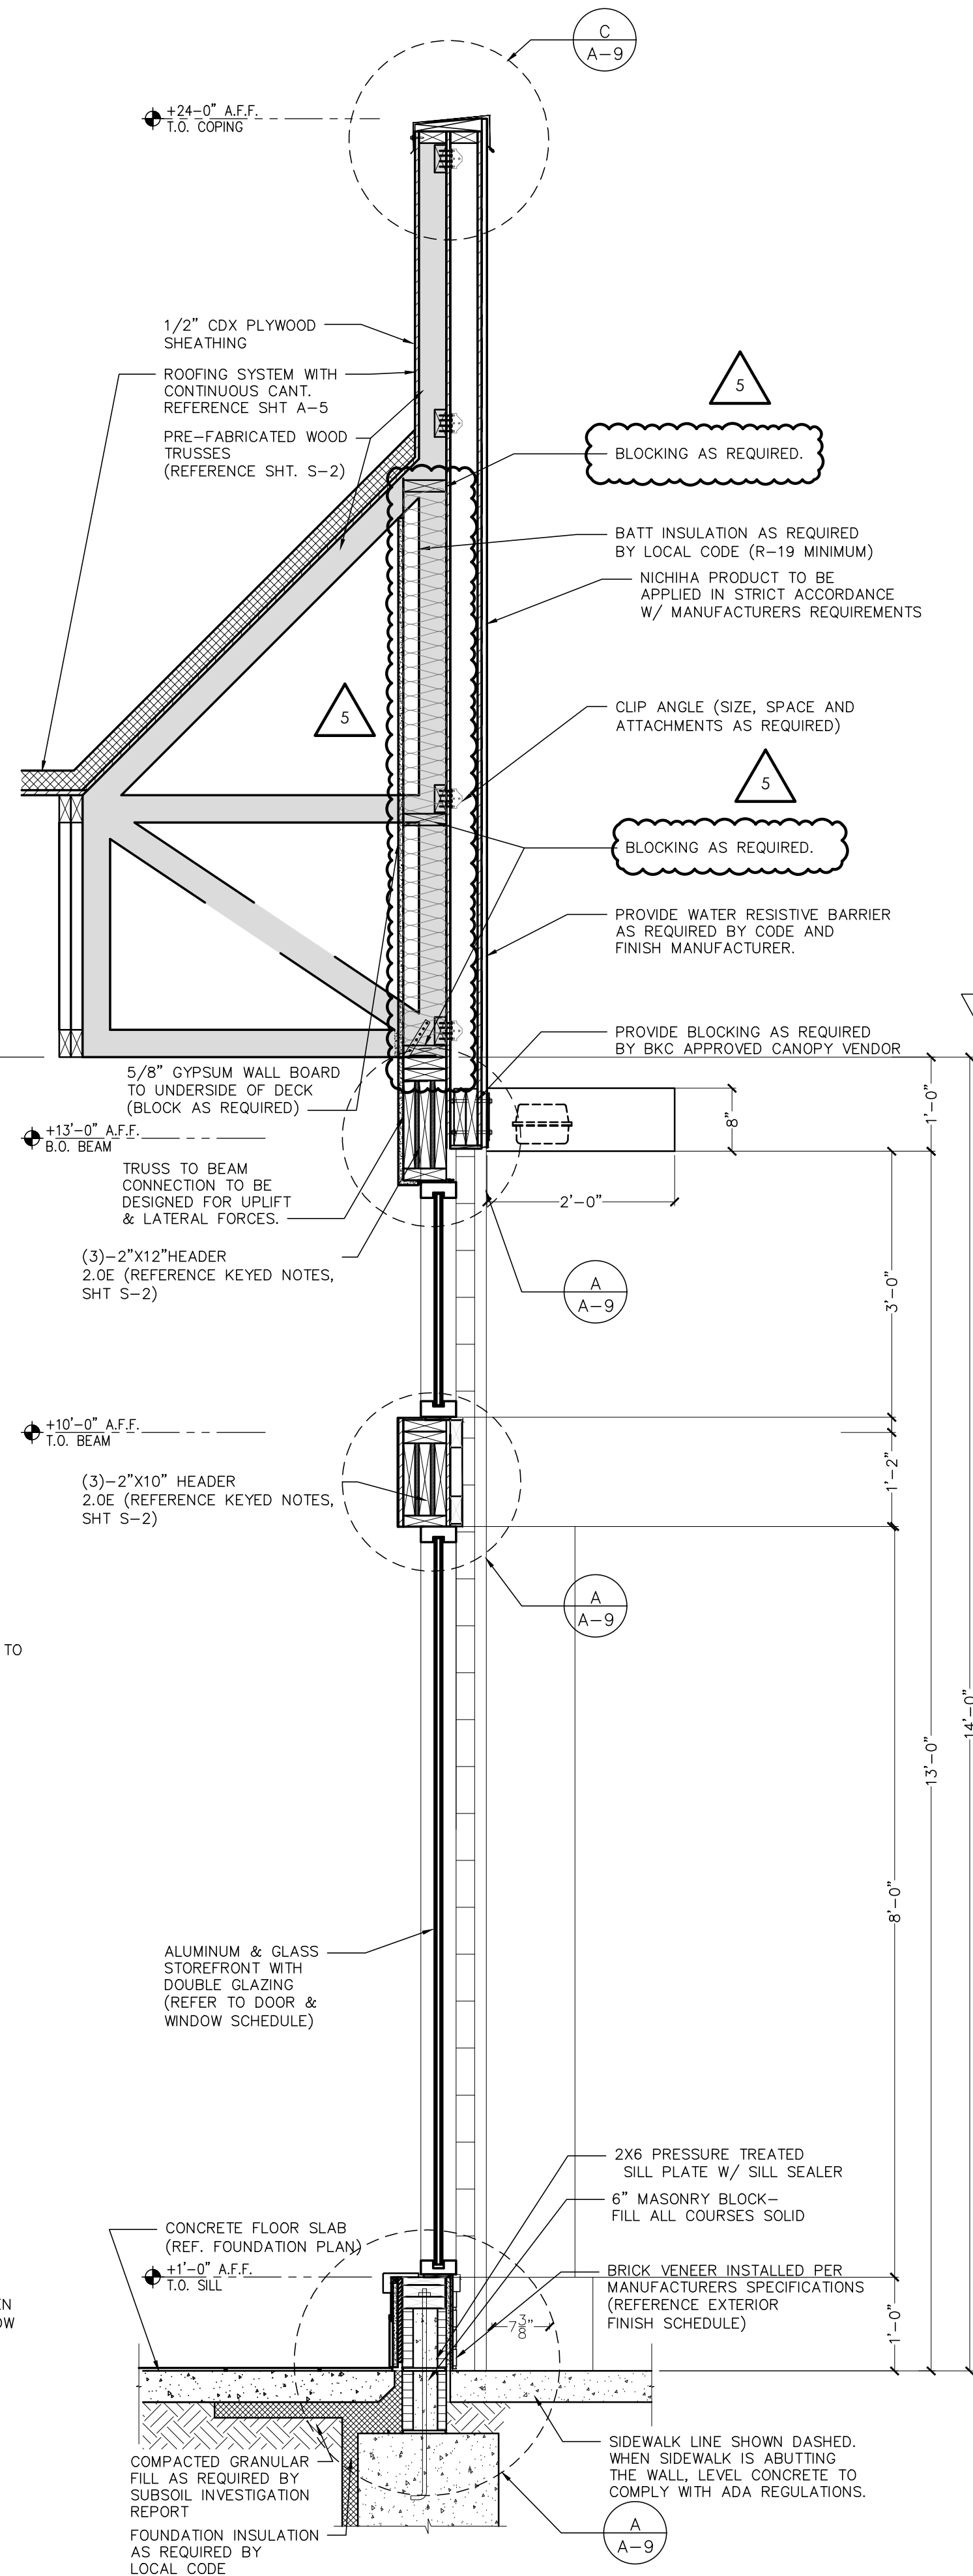


2 FRONT DINING ROOM WALL
SCALE: 3/4" - 1'-0"

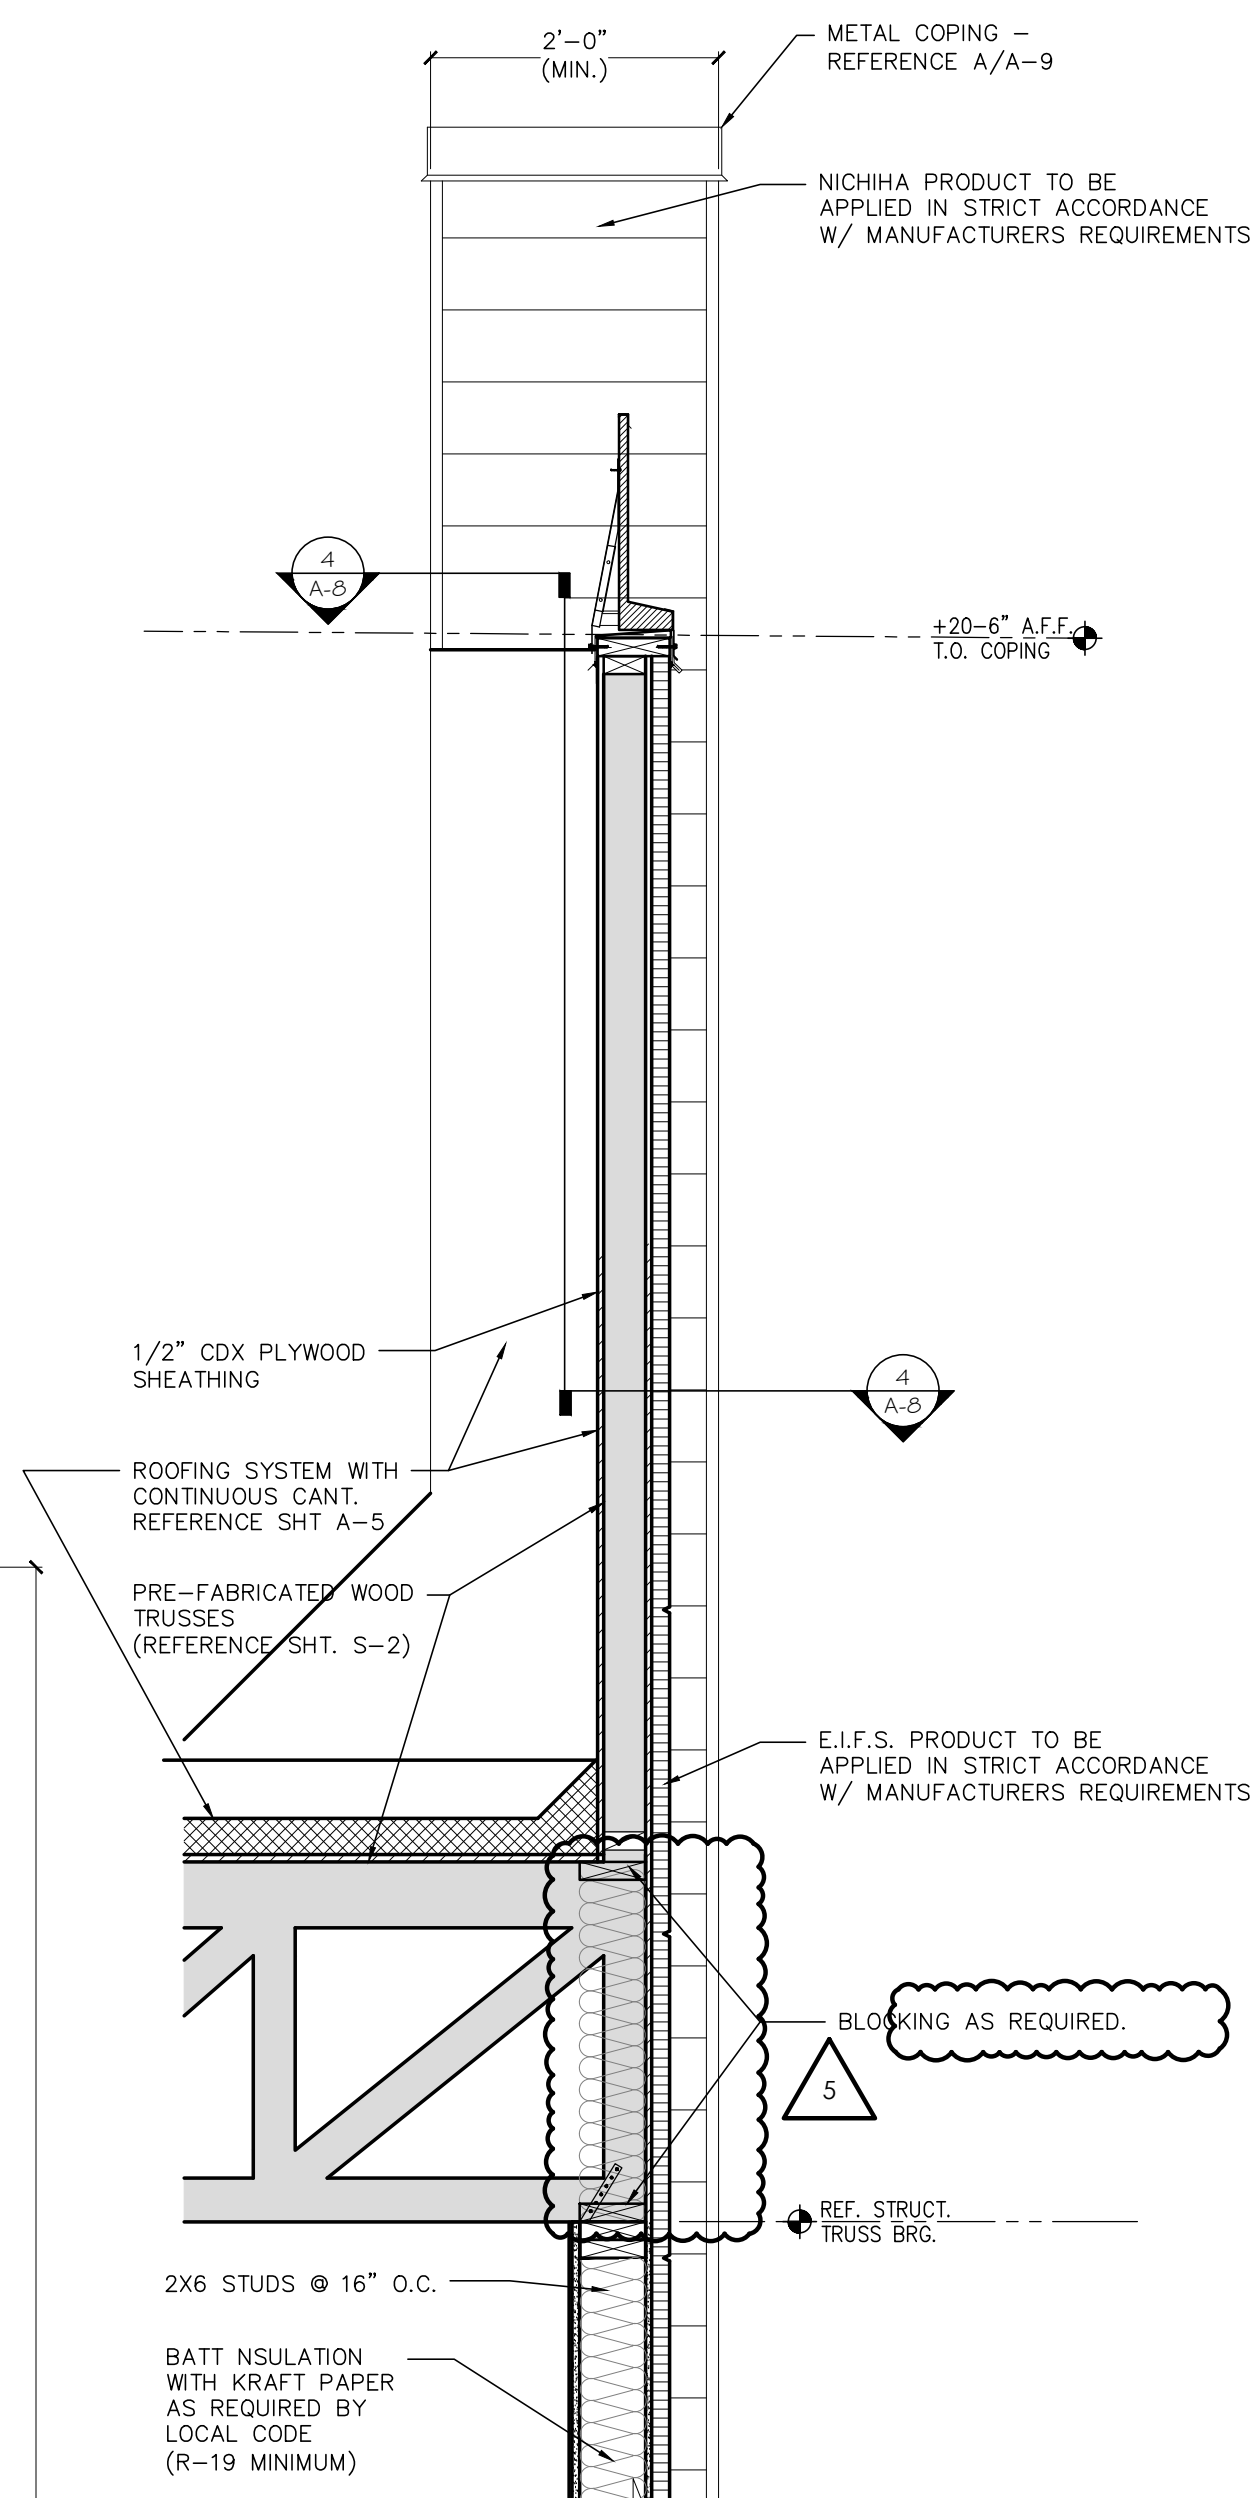

3 TYPICAL TOWER RETURN WALL
SCALE: 3/4" - 1'-0"

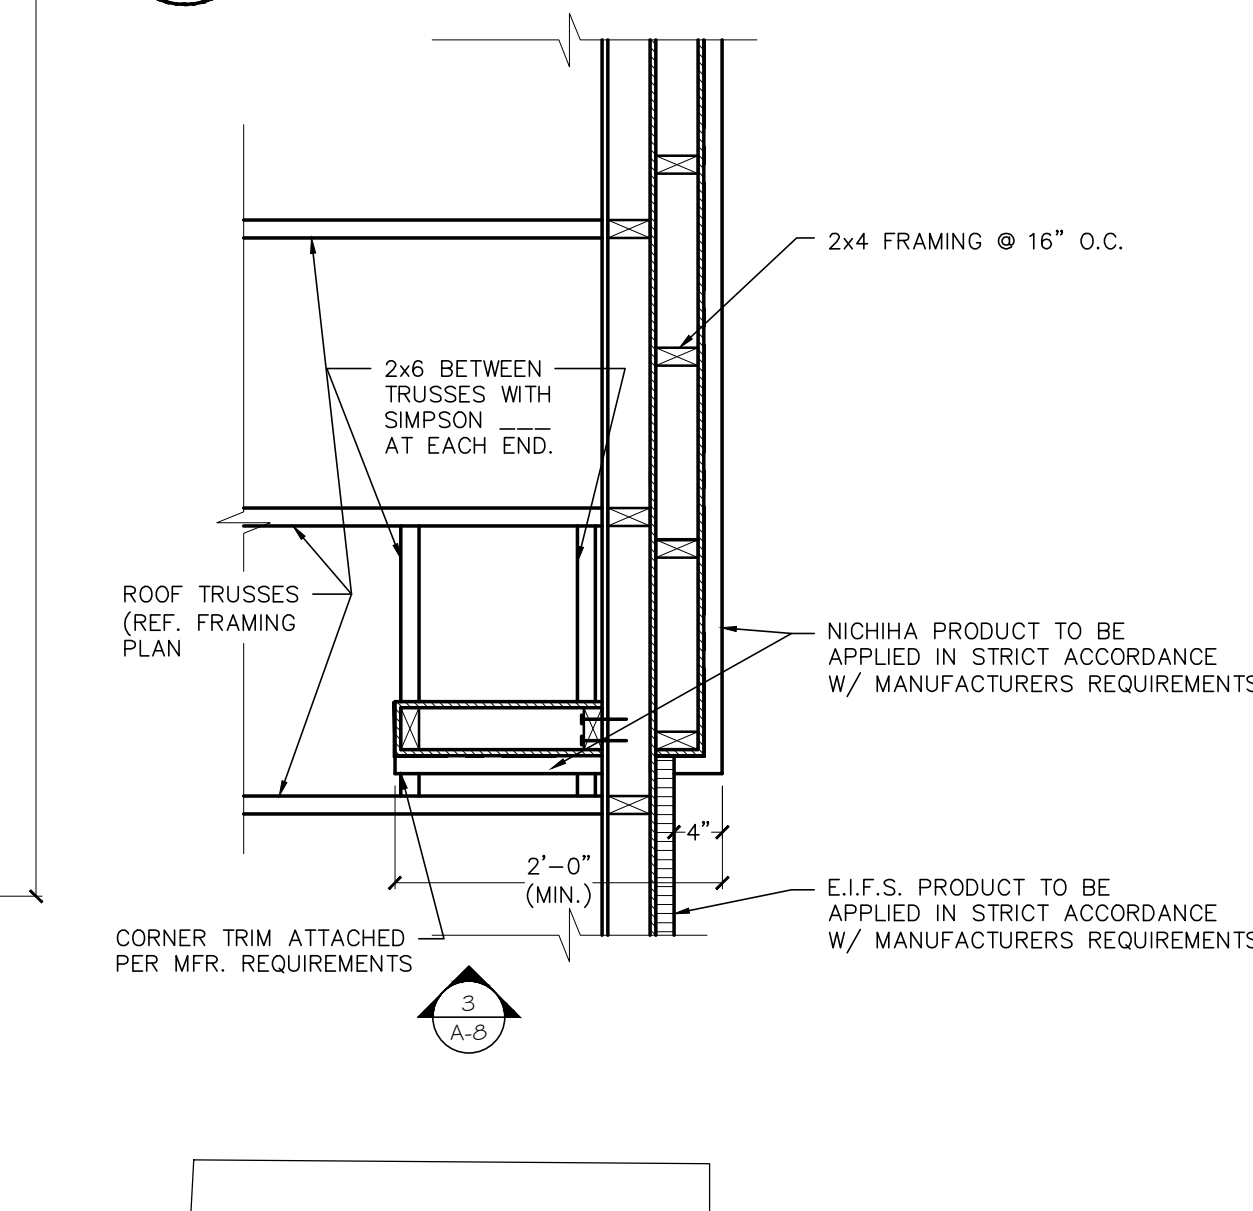


4 SECTION (PLAN) AT TYPICAL TOWER RETURN WALL
SCALE: 3/4" - 1'-0"

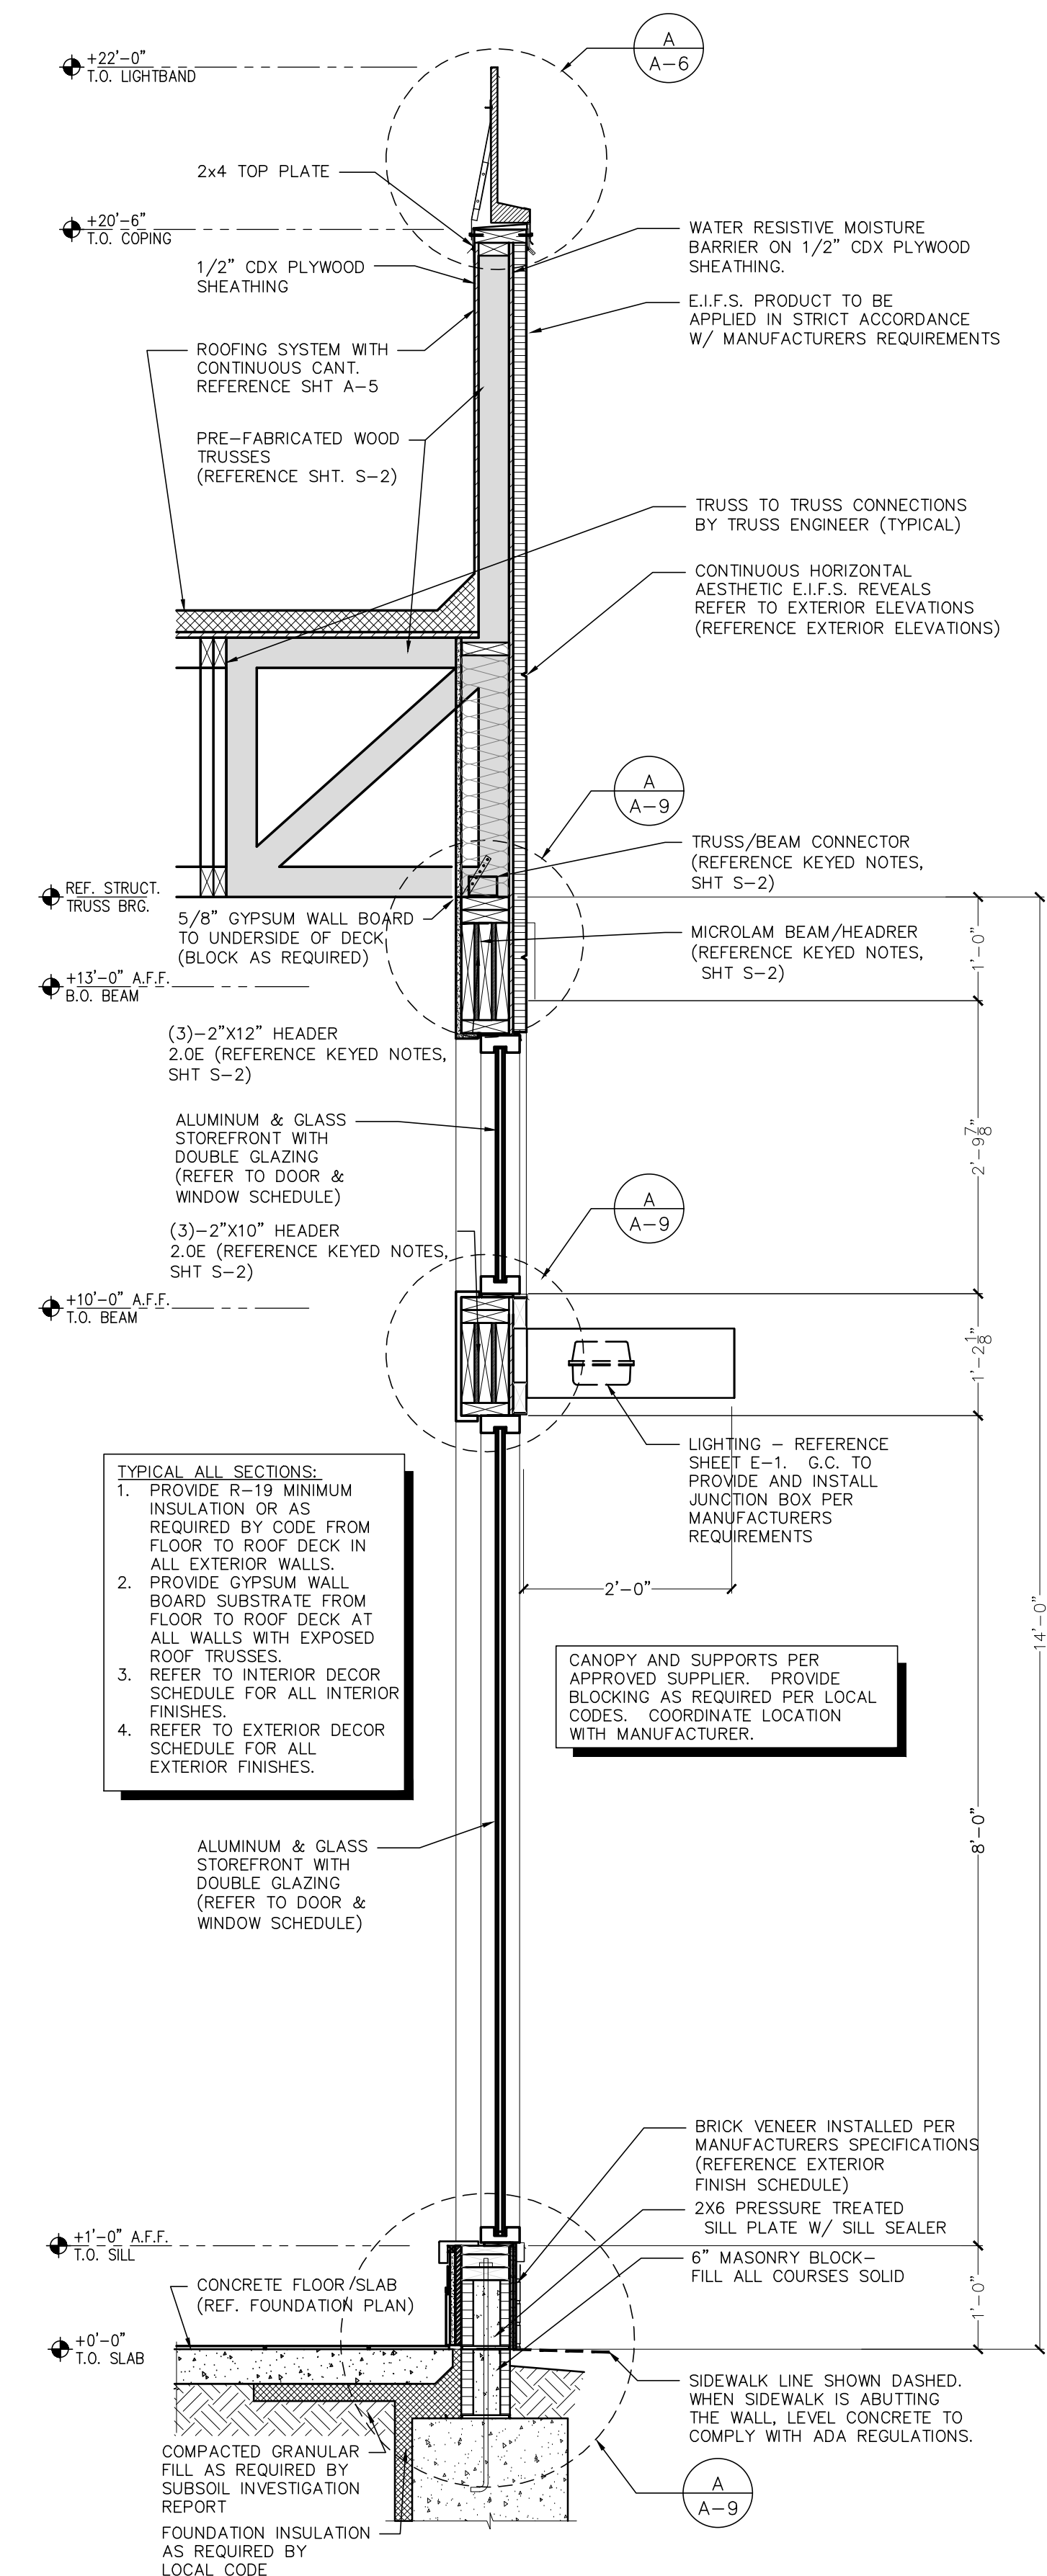


5 DINING ROOM FRONT WALL
SCALE: 3/4" - 1'-0"

PROJECT	BURGER KING
DATE	08/14/2024
BY	DB
NO.	1
NOTES	FOR SUBMITTAL TO CITY PLANNING
CHECKED	SB
SCALE	AS NOTED
DATE	08/14/24
DRAWN BY	CP

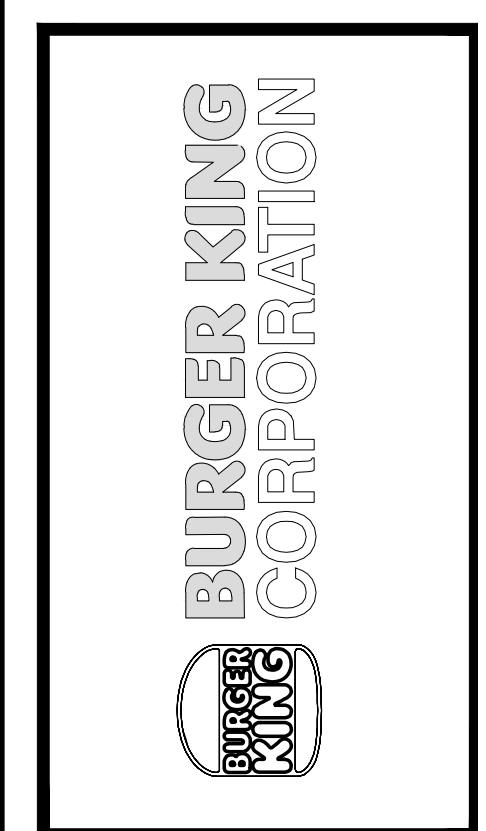

ALL RIGHTS RESERVED. NO PART OF THESE DRAWINGS OR SPECIFICATIONS MAY BE REPRODUCED OR USED IN CONNECTION WITH ANY WORK OTHER THAN THE SPECIFIC PROJECT FOR WHICH THEY HAVE BEEN PREPARED, WITHOUT PRIOR WRITTEN AUTHORIZATION FROM THE ARCHITECT.

TGI
TECHNICAL GROUP, INC.
FAVINGTOWN HILLS, MA 01831
P: (248) 426-6000 F: (248) 426-7004

 

PROJECT	BURGER KING
ADDRESS	1440 HAPPAWEE ST. ELMHART, IN 46514
SHEET TITLE	WALL SECTIONS
JOB #	TG-21668
SHEET	A-8

DO NOT SCALE THIS PRINT. USE FIGURED DIMENSIONS ONLY.