




THE IDEAS AND DESIGN CONCEPTS EXPRESSED HEREIN AND THE GRAPHICALLY DISPLAYED ARRANGEMENT OF THEIR COMPONENTS REPRESENTED BY THIS DRAWING, HAVE BEEN DEVELOPED FOR THE EXCLUSIVE USE OF THE SPECIFIED PROJECT AND ARE THE SOLE PROPERTY OF JMP Design & Build, Inc. INCORPORATED. A CONVEYANCE OR DISCLOSURE OF THE IDEAS DESIGN CONCEPTS OR USE OF ANY GRAPHICALLY DISPLAYED ARRANGEMENTS OF THE COMPONENTS SHALL BE AT THE DISCRETION AND ONLY THROUGH THE EXPRESSED WRITTEN CONSENT OF JMP Design & Build, Inc. ALL MATERIALS HEREIN ARE PROPRIETARY AND COPYRIGHTED ARCHITECTURAL SEAL

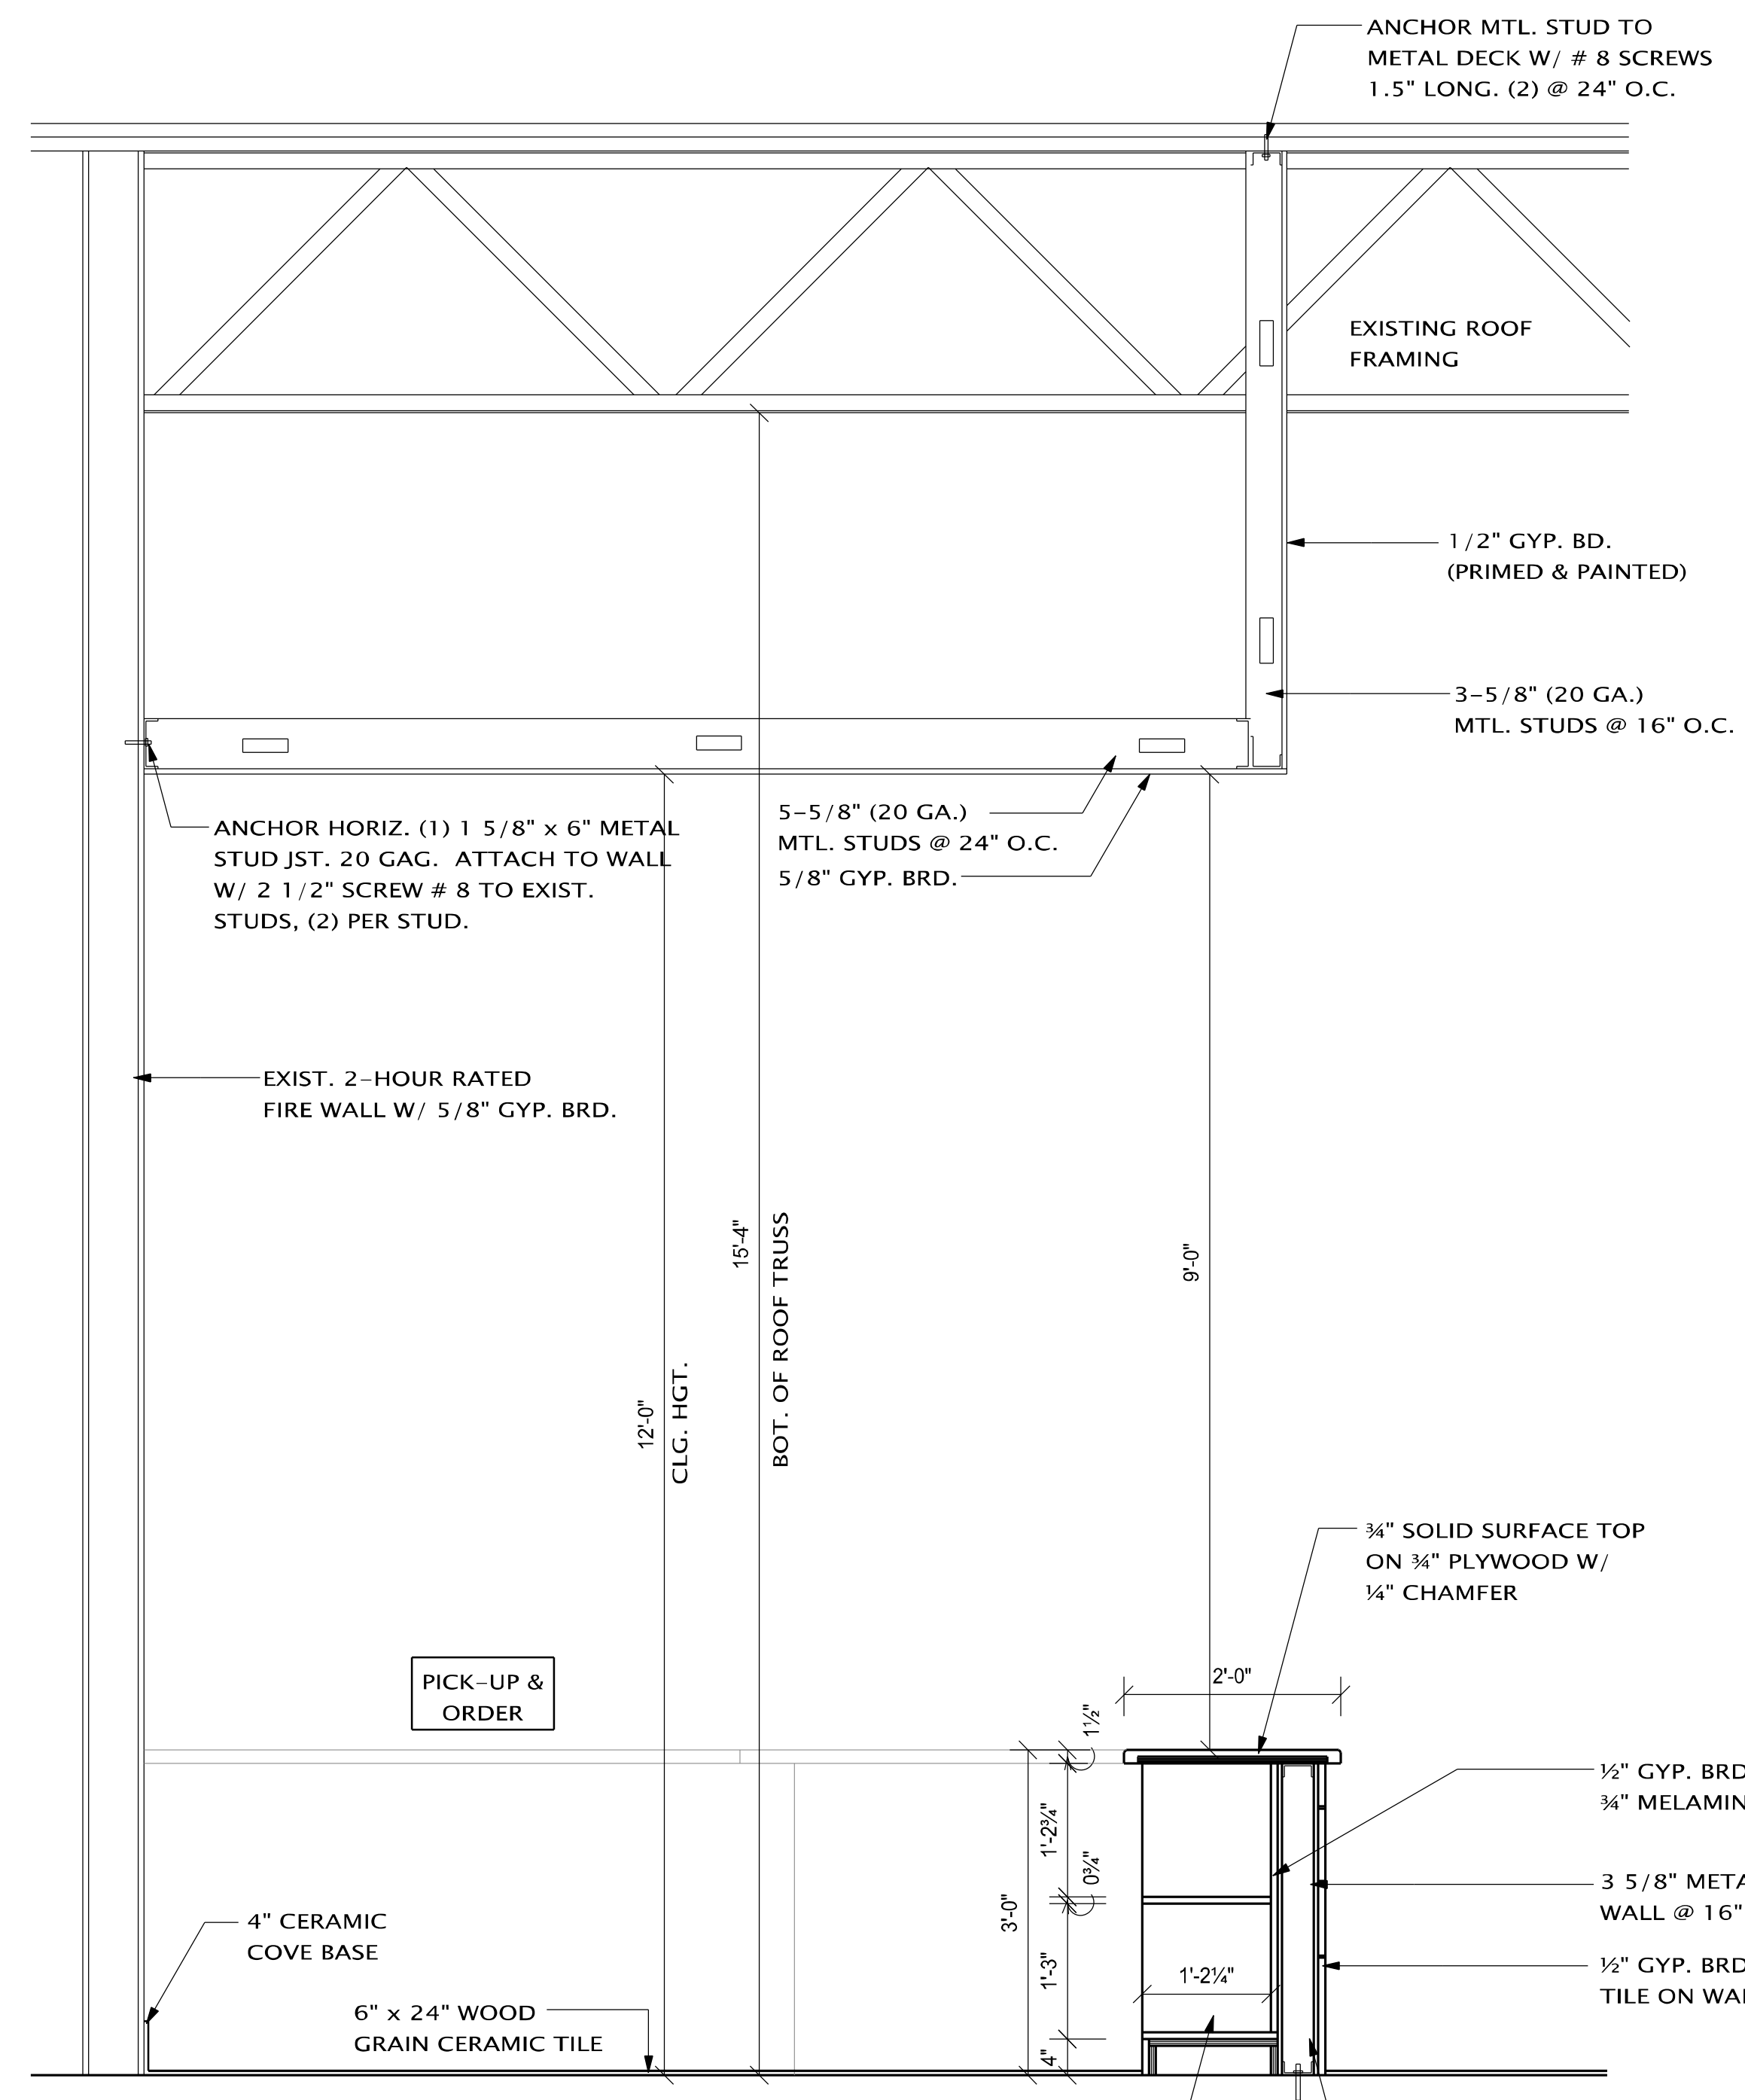


**4 PICK-UP & ORDER SECTION**  
 SCALE: 3/4" = 1'-0"

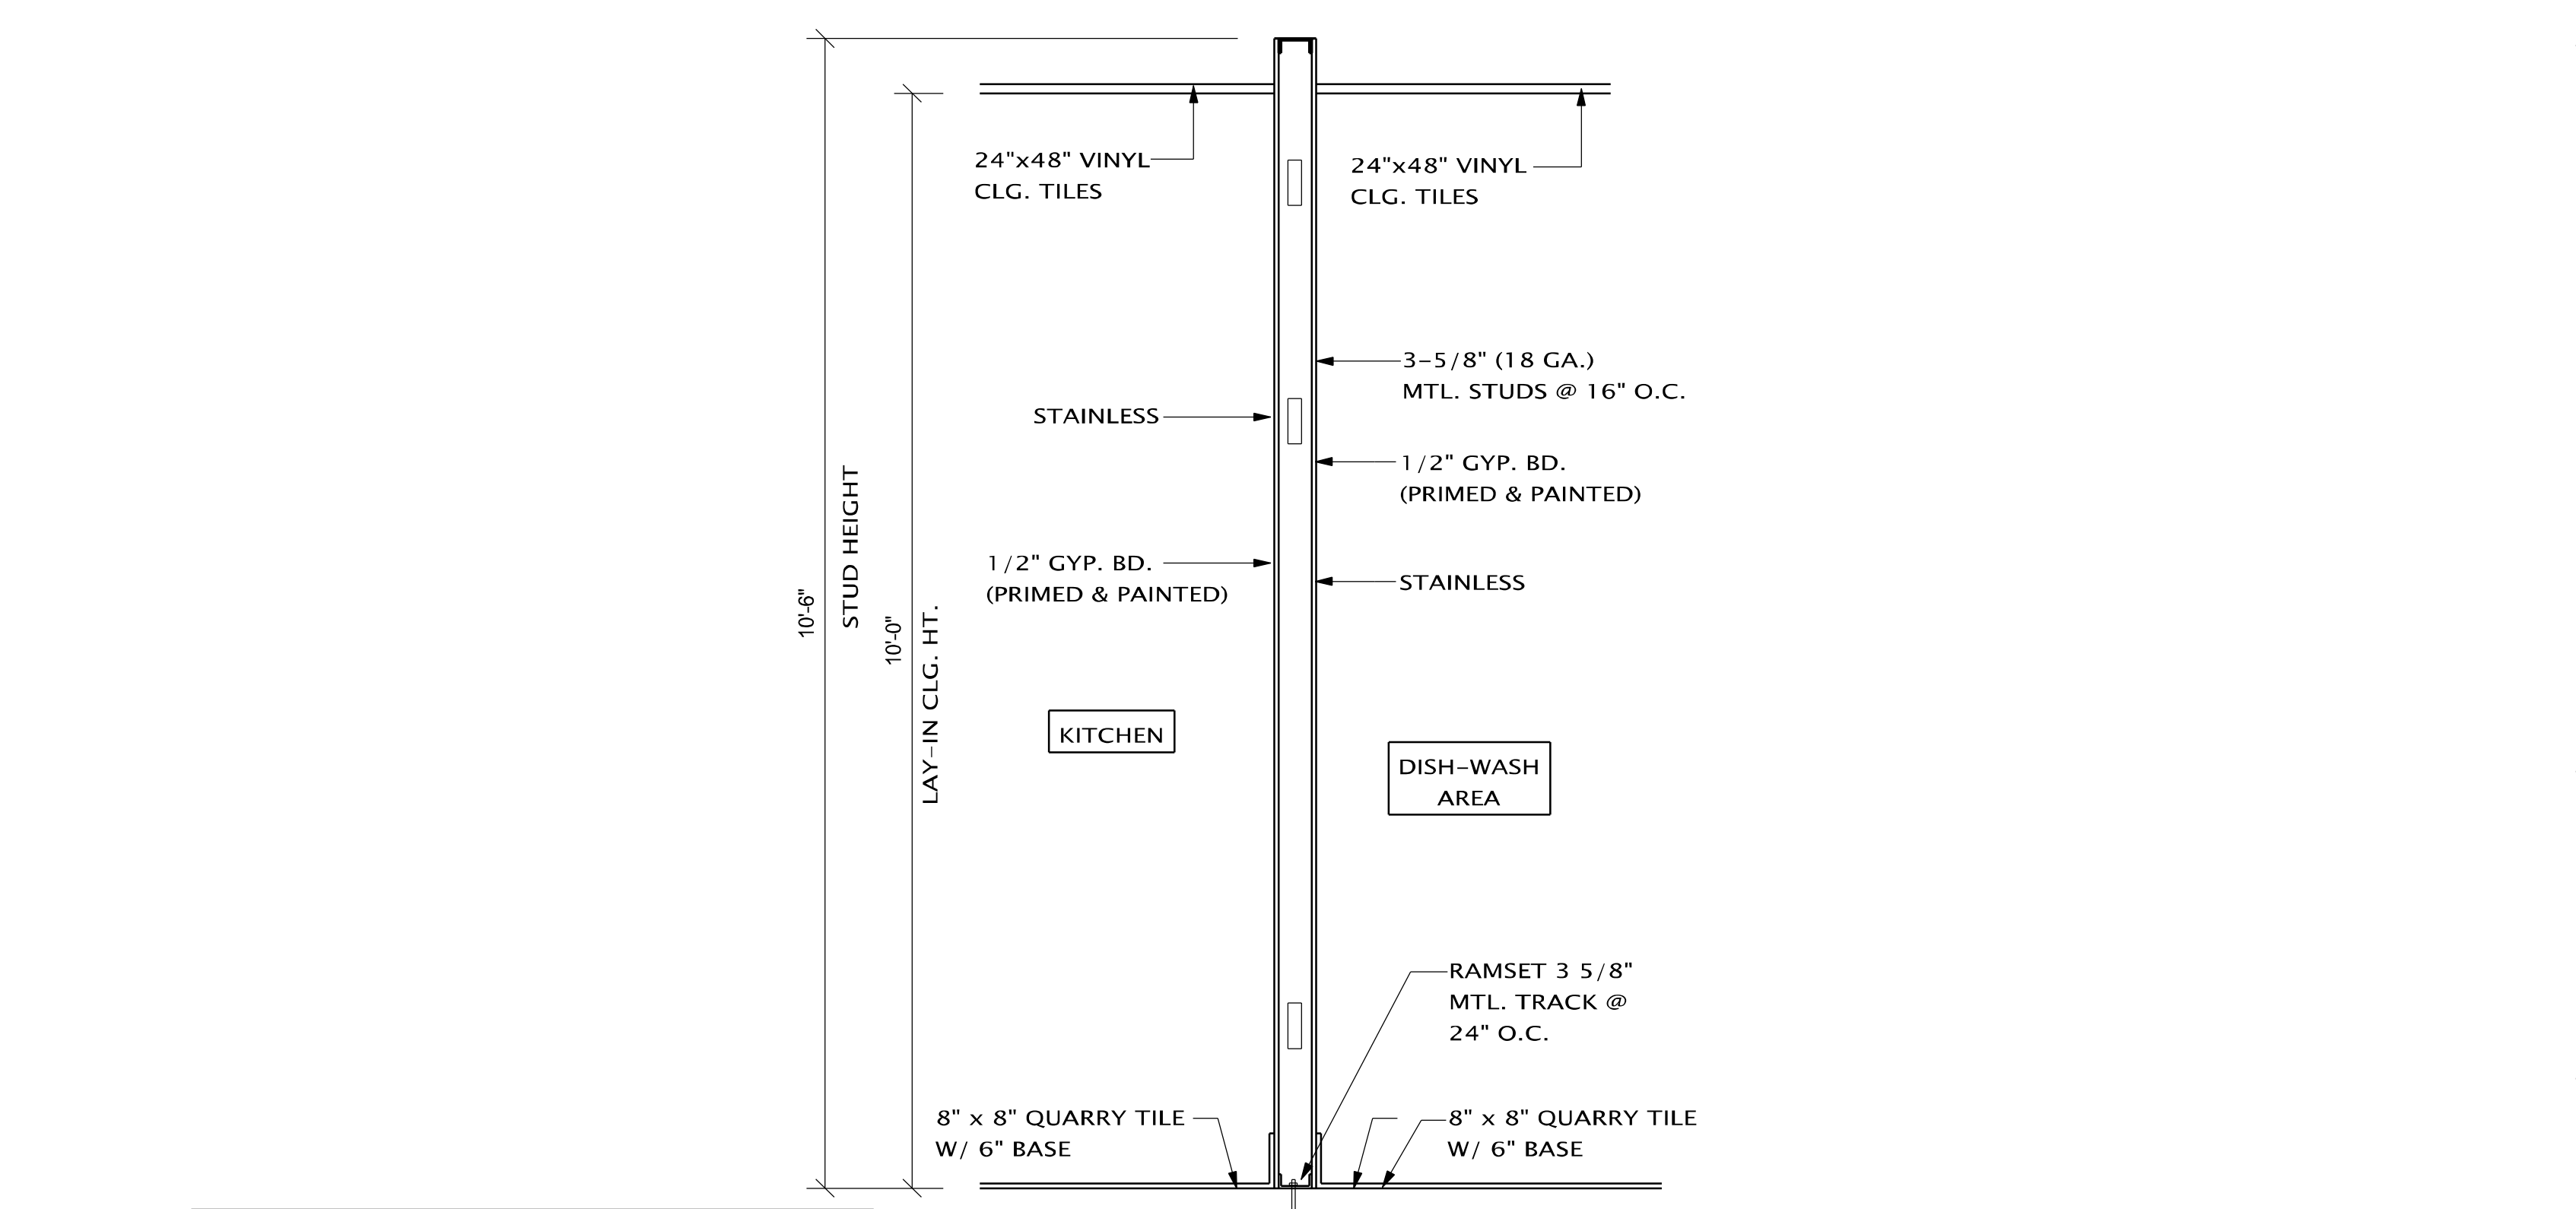

**1 TYP. WALL SECTION**  
 SCALE: 3/4" = 1'-0"

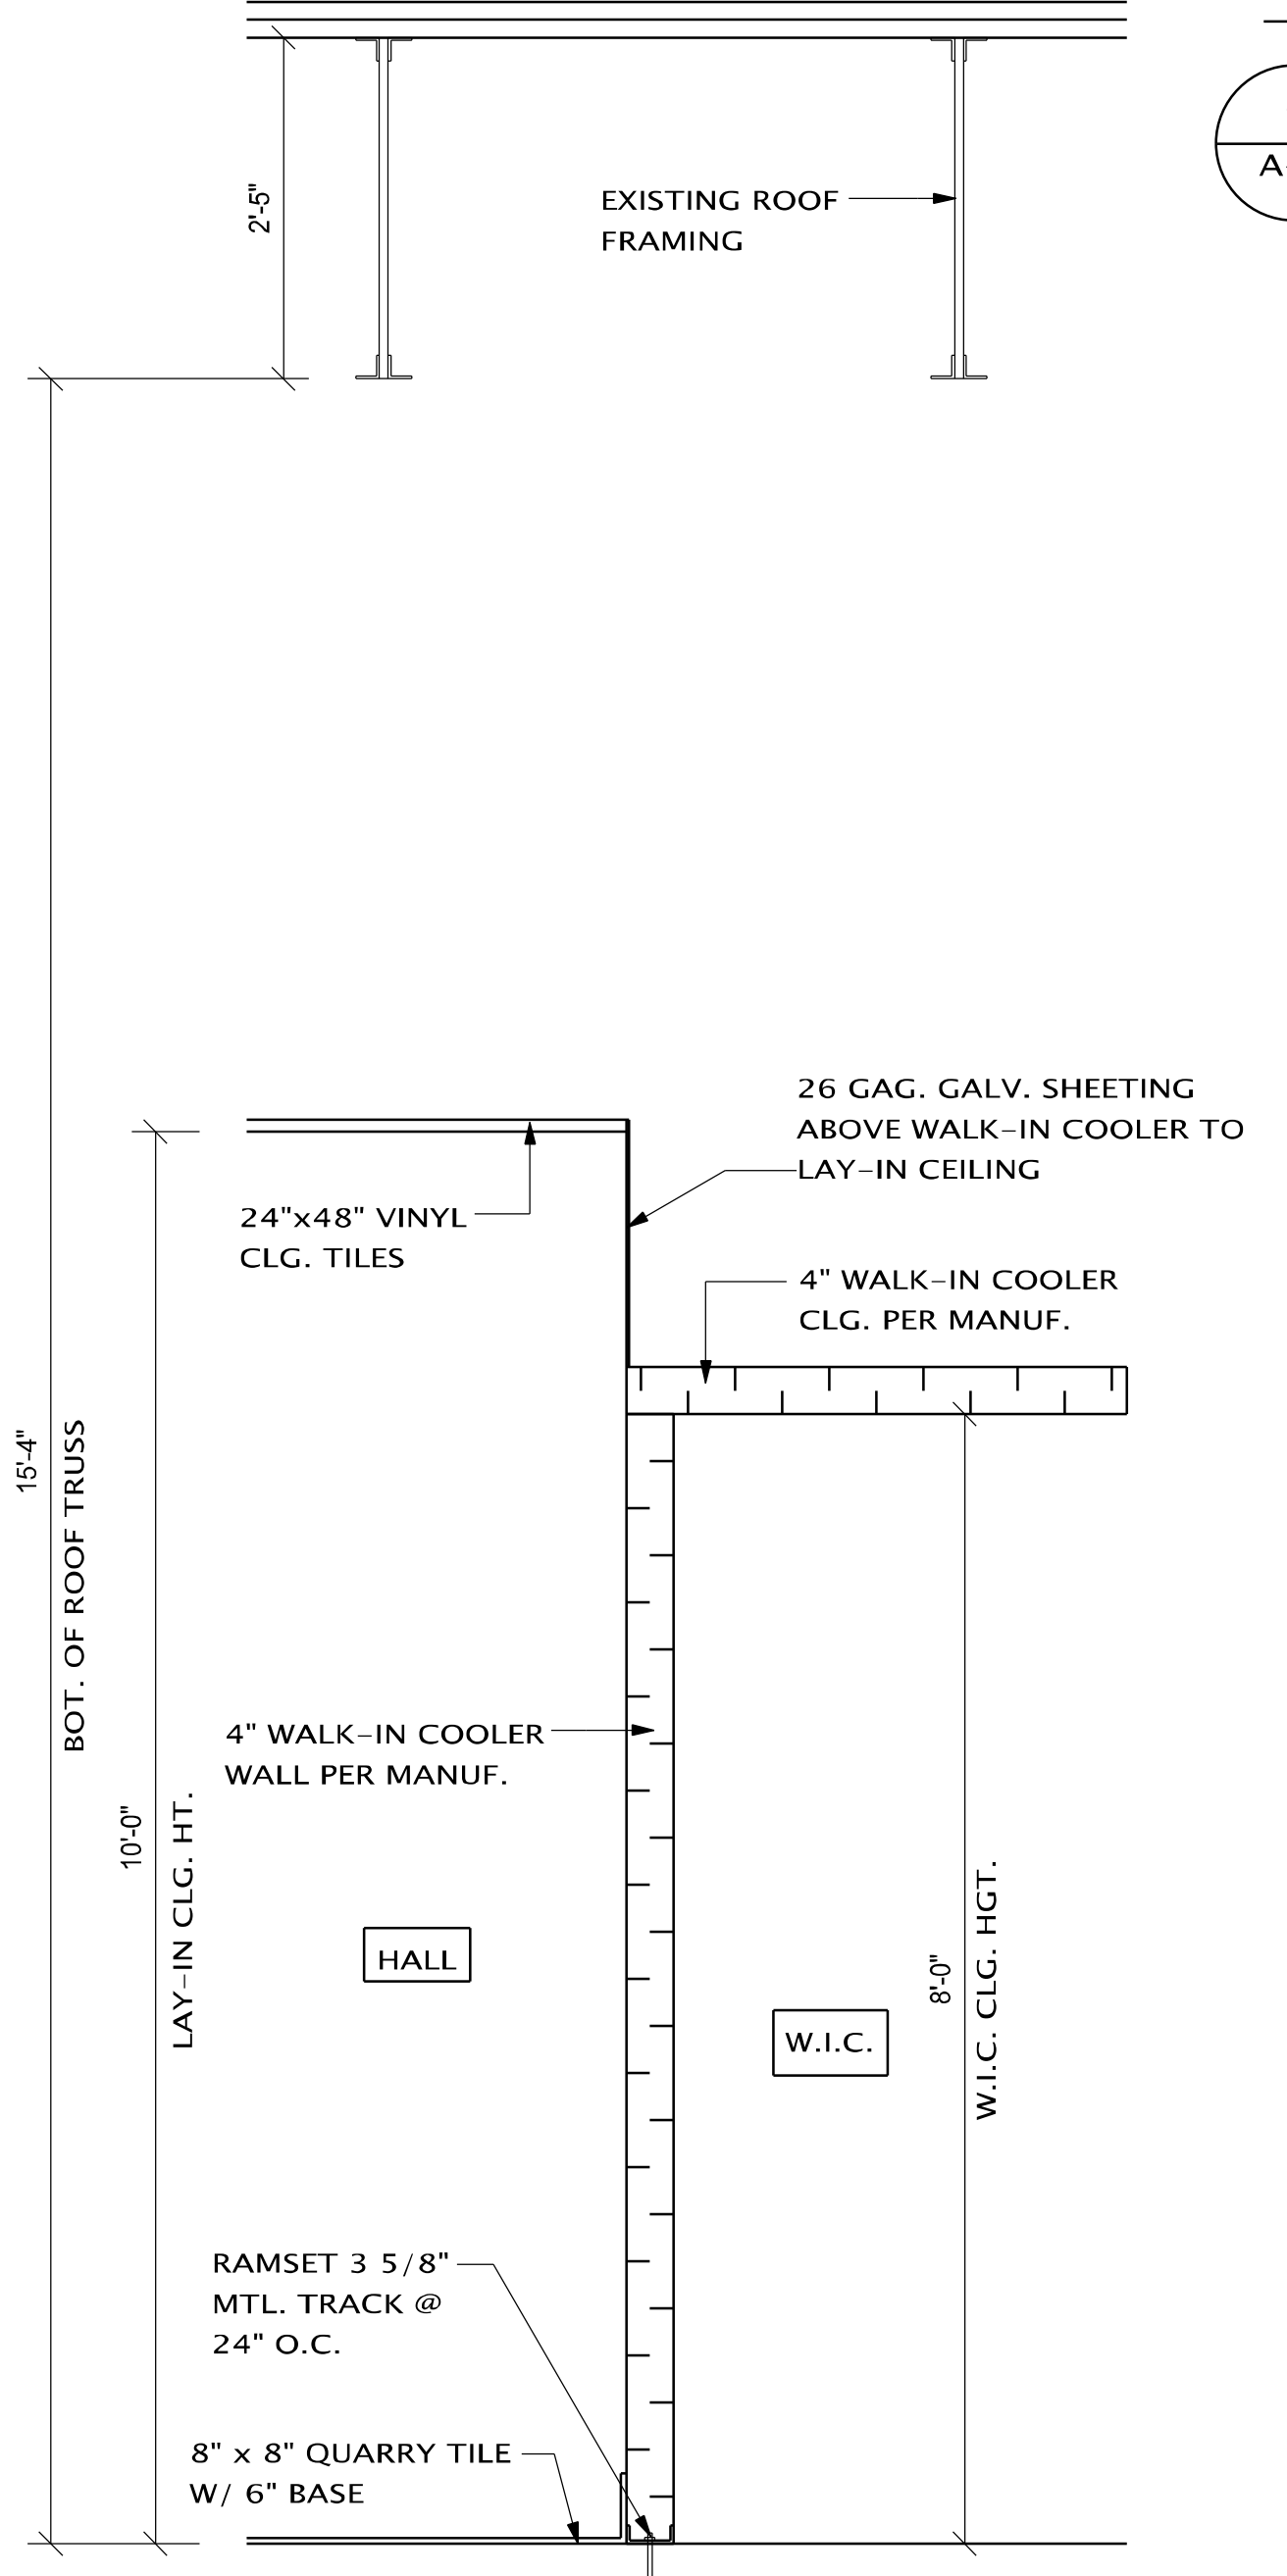

**3 TYP. COOLER SECTION**  
 SCALE: 3/4" = 1'-0"

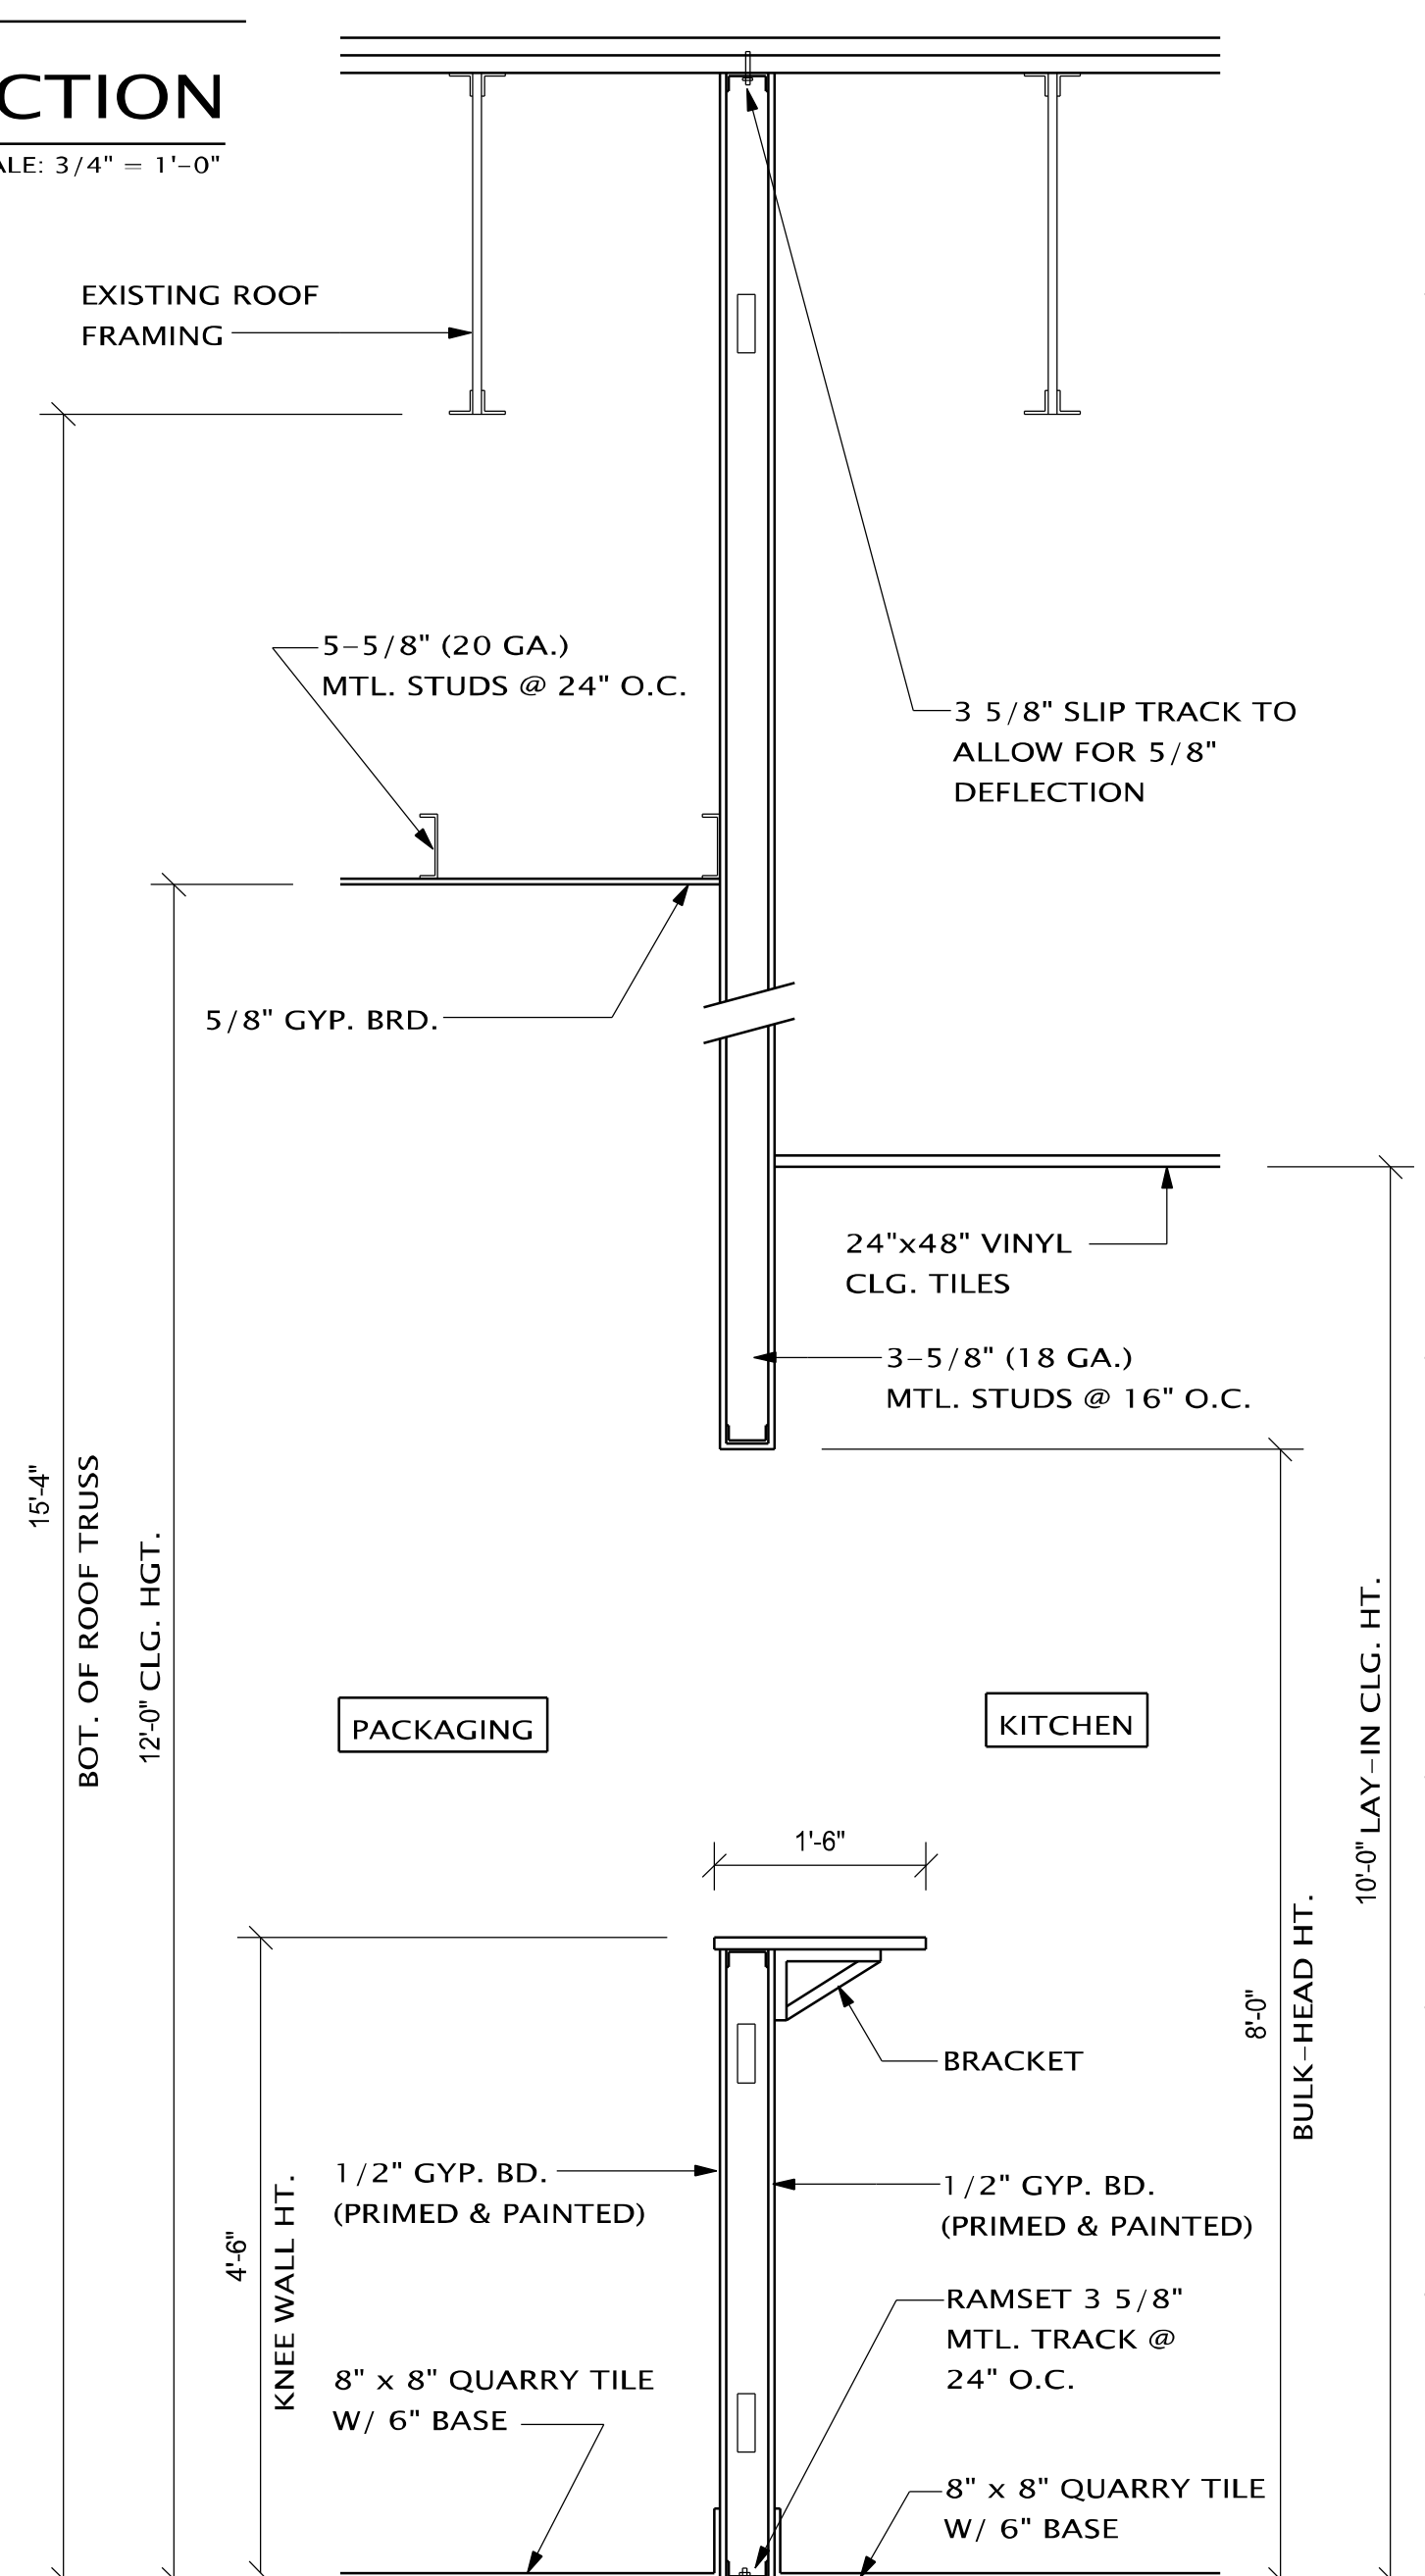

**2 OPENING WALL SECTION**  
 SCALE: 3/4" = 1'-0"

PROJECT

**WING SNOB**  
 3415 E. SAGINAW SUITE D  
 LANSING, MI 48912

BUILDER/CLIENT  
**WING SNOB**

PRELIMINARY ○  
 CONSTRUCTION ●  
 PERMIT ●

SHEET TITLE:  
**WALL SECTIONS**

DATE: 01-17-2022  
 02-28-2022  
 03-03-2022  
 DRAWN BY: J.M.P.  
 CHECKED BY: J.M.P.  
 JOB NUMBER: 22 - 110

SHEET NUMBER:  
**A-3**