


NOTES:

- 1. FOR CONTAINER-GROWN TREES, USE FINGERS OR SMALL HAND TOOLS TO PULL THE ROOTS OUT OF THE OUTER LAYER OF POTTING SOIL...

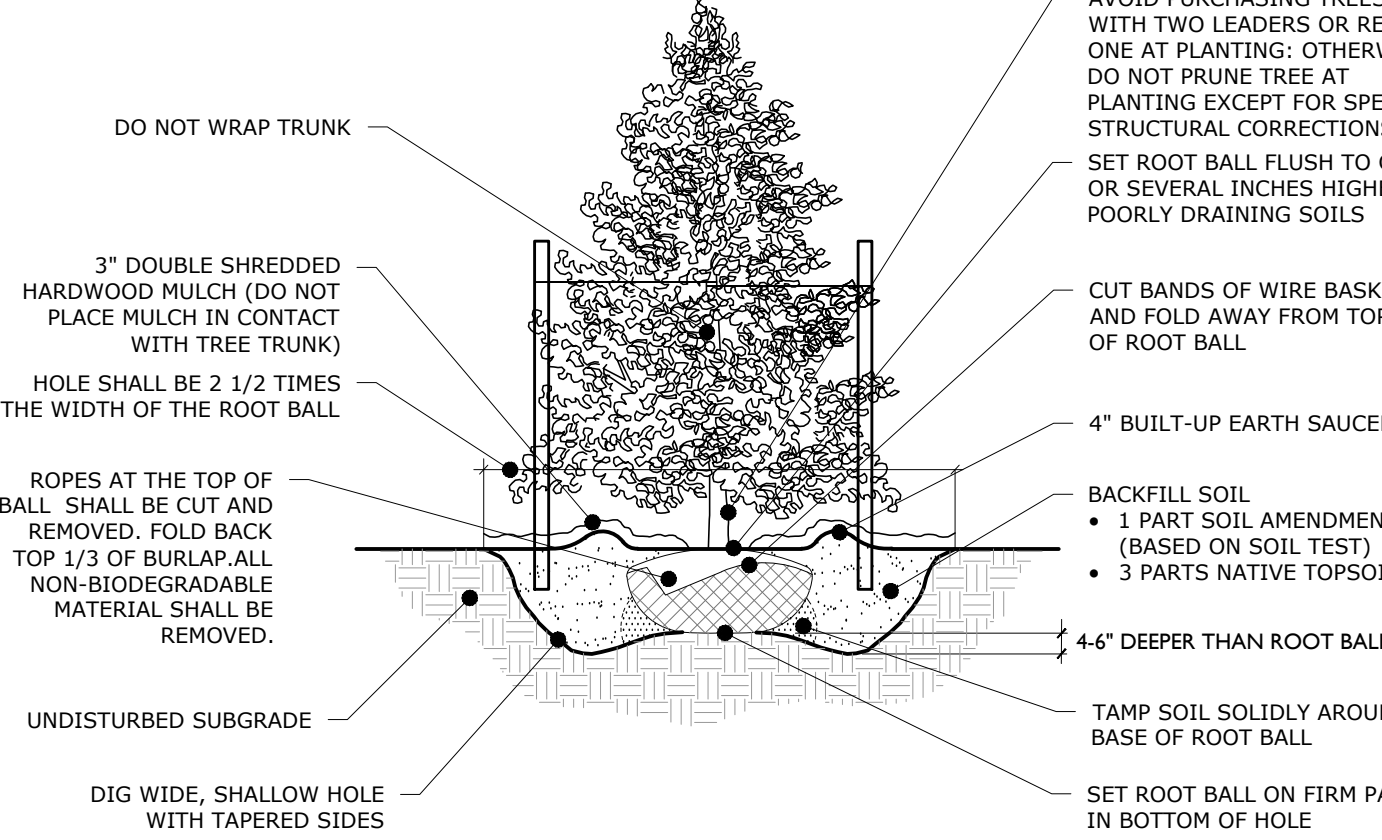


EVERGREEN TREE PLANTING DETAIL

NOT TO SCALE

NOTES:

- 1. FOR CONTAINER-GROWN TREES, USE FINGERS OR SMALL HAND TOOLS TO PULL THE ROOTS OUT OF THE OUTER LAYER OF POTTING SOIL...

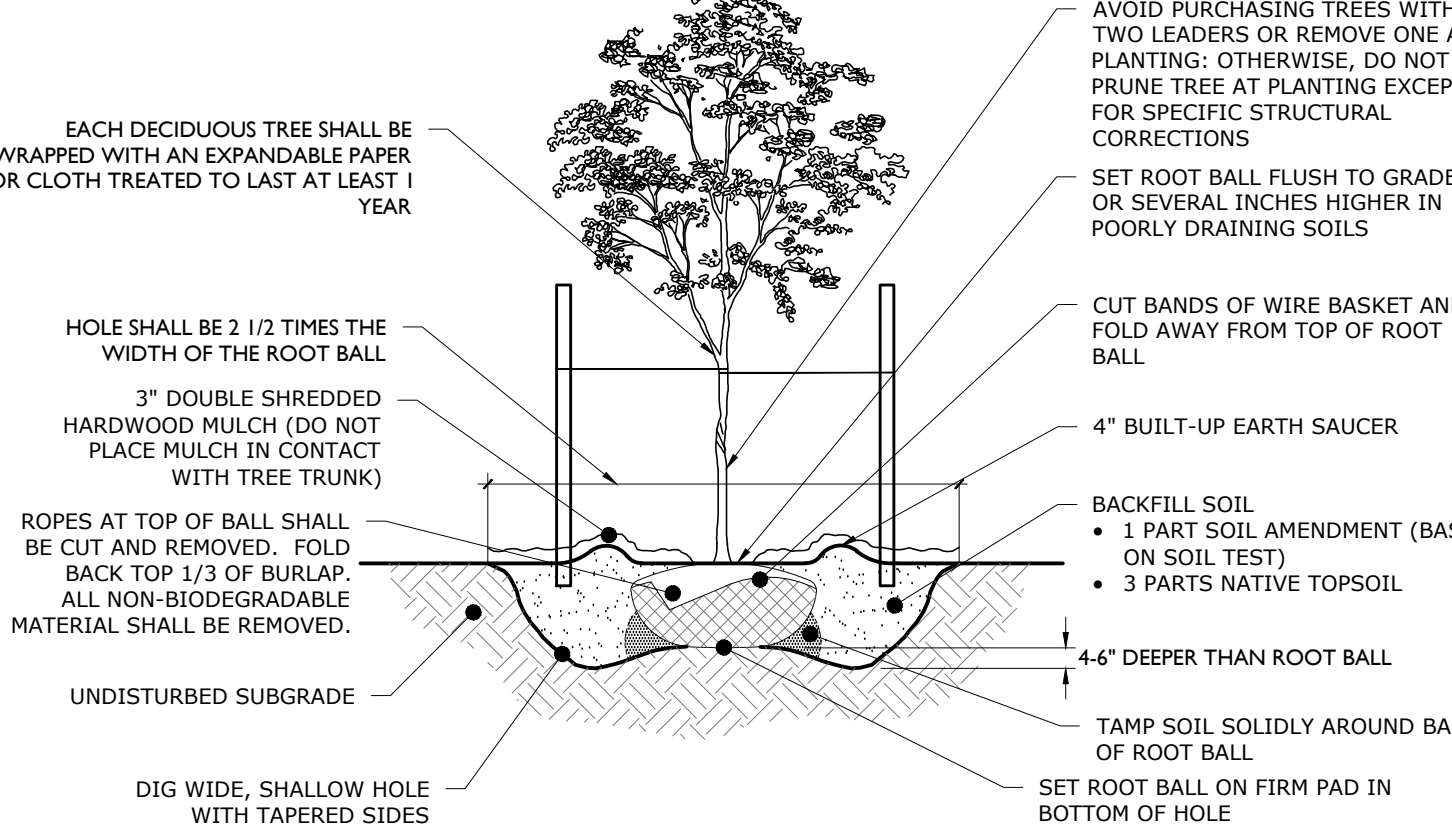


DECIDUOUS TREE PLANTING DETAIL

NOT TO SCALE

NOTES:

- 1. FOR THE CONTAINER-GROWN SHRUBS, USE FINGERS OR SMALL HAND TOOL TO PULL THE ROOTS OUT OF THE OUTER LAYER OF POTTING SOIL...

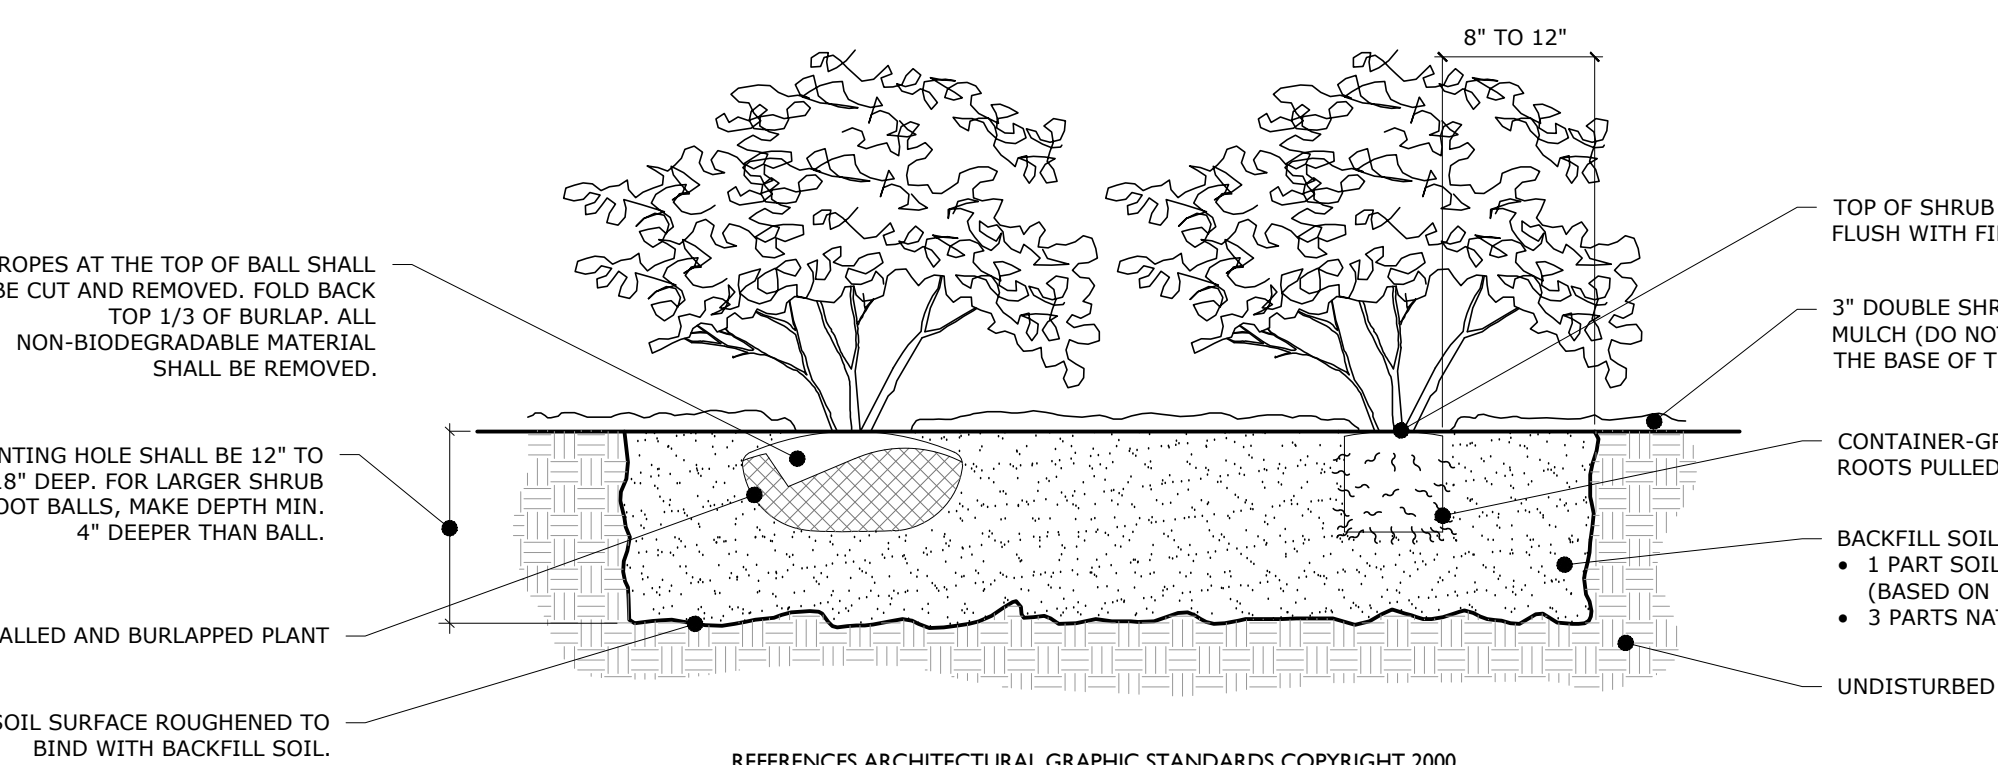


DECIDUOUS AND EVERGREEN SHRUB PLANTING DETAIL

NOT TO SCALE

NOTES:

- 1. THOROUGHLY SOAK THE GROUND COVER ROOT BALL AND ADJACENT PREPARED SOIL SEVERAL TIMES DURING THE FIRST MONTH AFTER PLANTING...

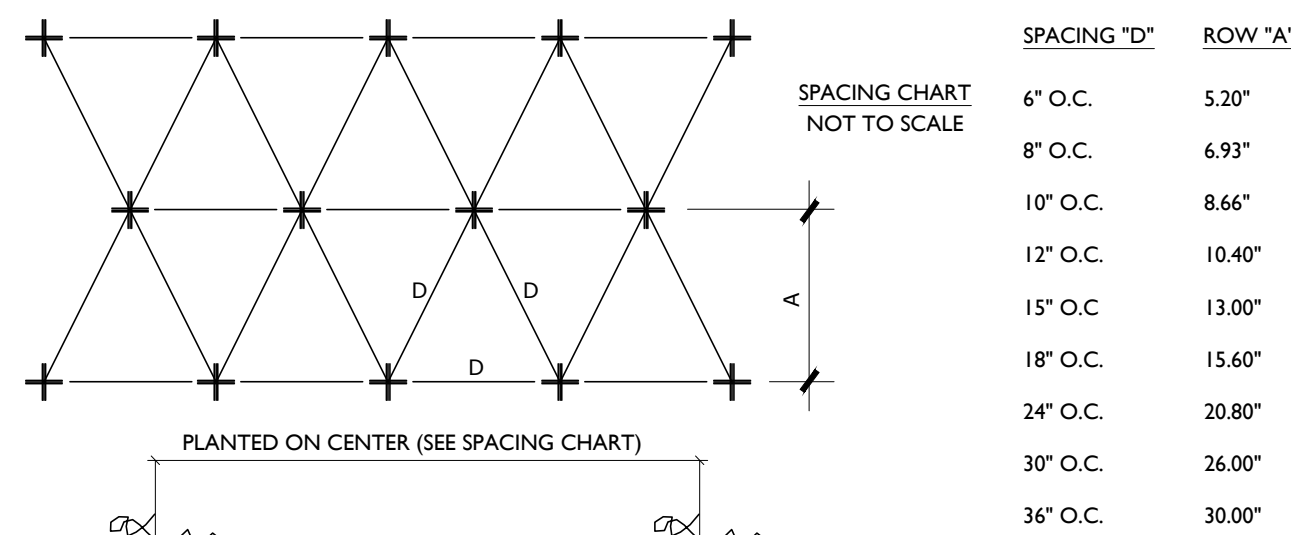


GROUND COVER/PERENNIAL/ANNUAL PLANTING DETAIL

NOT TO SCALE

NOTES:

- 1. SNOW FENCING IS TO BE 4'-0" HIGH AND SELF SUPPORTED. DO NOT STOCKPILE MATERIALS OR STORE EQUIPMENT WITHIN THE TREE PROTECTION FENCING.

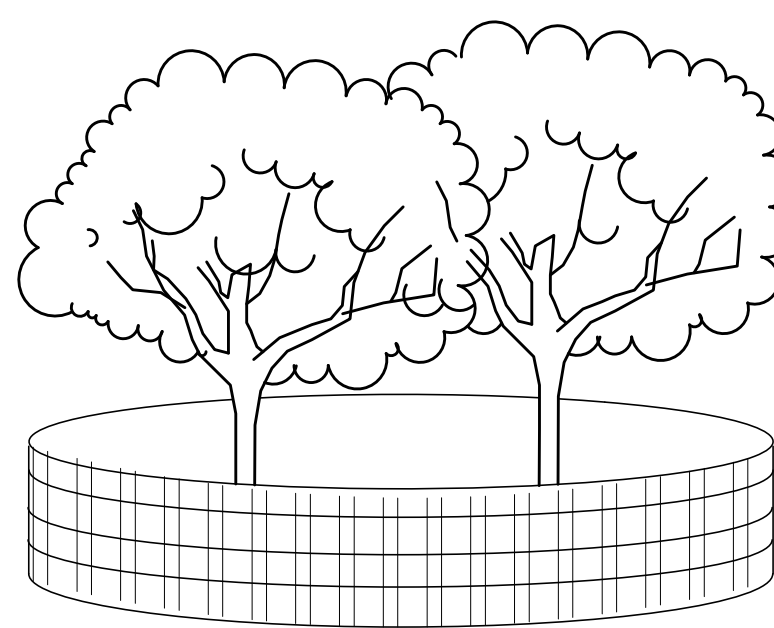

TREE PROTECTION DETAIL

NOT TO SCALE

GENERAL LANDSCAPING NOTES:

- 1. THE LANDSCAPE CONTRACTOR SHALL FURNISH ALL MATERIALS AND PERFORM ALL WORK IN ACCORDANCE WITH THESE SPECIFICATIONS, APPROVED OR FINAL DRAWINGS, AND INSTRUCTIONS PROVIDED BY THE PROJECT LANDSCAPE DESIGNER...

PROTECTION OF EXISTING VEGETATION NOTES:

- 1. BEFORE COMMENCING WORK, ALL EXISTING VEGETATION WHICH COULD BE IMPACTED AS A RESULT OF THE PROPOSED CONSTRUCTION ACTIVITIES MUST BE PROTECTED FROM DAMAGE BY THE INSTALLATION OF TREE PROTECTION FENCING...

SOIL PREPARATION AND MULCH NOTES:

- 1. LANDSCAPE CONTRACTOR SHALL OBTAIN A SOIL TEST OF THE INSTITUT TOPSOIL BY A CERTIFIED SOIL LABORATORY PRIOR TO PLANTING. LANDSCAPE CONTRACTOR SHALL ALLOW FOR A TWO WEEK TURNAROUND TIME FROM SUBMITTAL OF SAMPLE TO NOTIFICATION OF RESULTS.

- MYCORB TREE SAVER - A DRY GRANULAR MYCORRHIZAL FUNGI INOCULANT THAT IS MIXED IN THE BACKFILL WHEN PLANTING TREES AND SHRUBS. IT CONTAINS SPORES OF BOTH ECTOMYCORRHIZAL AND VA MYCORRHIZAL FUNGI (VAM).

HEALTHY START MACRO TABS 12-8-8

- FERTILIZER TABLETS ARE PLACED IN THE UPPER 4 INCHES OF BACKFILL SOIL WHEN PLANTING TREES AND SHRUBS. • TABLETS ARE FORMULATED FOR LOW GROW RELEASE UP TO 2 YEARS AFTER PLANTING.

BURGER KING SPECIFIC LANDSCAPING NOTES:

- 1. FOR NEW RESTAURANTS: ALL SIGNAGE AND DRIVE THRU ORDER STATION(S) TO BE 2020 IMAGE COMPLIANT. FOR REMODELS: ALL EXTERIOR SIGNAGE ARE TO BE REPLACED WITH APPROVED DIGITAL MODELS.

PLANT QUALITY AND HANDLING NOTES:

- 1. ALL PLANT MATERIAL SHALL CONFORM TO THE AMERICAN STANDARD FOR NURSERY STOCK (ANSI Z601-2004) OR LATEST REVISION AS PUBLISHED BY THE AMERICAN NURSERY AND LANDSCAPE ASSOCIATION.

- 17. IF A PROPOSED PLANT IS UNAVAILABLE ON THE FALL DIGGING HAZARD LIST, AN EQUIVALENT SPECIES OF THE SAME SIZE MAY BE REQUESTED FOR SUBSTITUTION OF THE ORIGINAL PLANT. ALL SUBSTITUTIONS SHALL BE APPROVED BY THE PROJECT LANDSCAPE DESIGNER OR MUNICIPAL OFFICIAL PRIOR TO ORDERING AND INSTALLATION.

PLANT MATERIAL GUARANTEE NOTES:

- 1. THE LANDSCAPE CONTRACTOR SHALL GUARANTEE ALL PLANT MATERIAL FOR A PERIOD OF TWO YEARS (2 YRS) FROM APPROVAL OF LANDSCAPE INSTALLATION BY THE PROJECT LANDSCAPE DESIGNER, MUNICIPAL OFFICIAL, OR OWNER/OWNER'S REPRESENTATIVE.

LAWN (SEED OR SOD) NOTES:

- 1. SEED MIXTURE SHALL BE FRESH, CLEAN, NEW CROP SEED. SOD SHALL BE STRONGLY ROOTED, UNIFORM IN THICKNESS, AND FREE OF WEEDS, DISEASE, AND PESTS.


BURGER KING DRIVE-THRU GENERAL NOTES:

- 1. ASSURE DRAWING REFLECTS ORDER STATION GEOMETRY AND DIGITAL MENU BOARDS PER BK STANDARDS

Table with columns for REVIEW, COMPLIANCE, SUBMISSION, and DESCRIPTION.

NOT APPROVED FOR CONSTRUCTION

STONEFIELD engineering & design

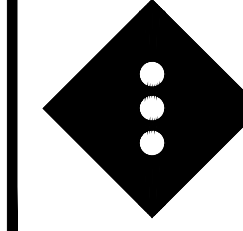

FINAL MAJOR SITE PLAN FAST FOOD RESTAURANT WITH DRIVE-THRU FACILITIES

JEFFREY A. MARTELL, P.E. NEW JERSEY LICENSE NO. 47290 LICENSED PROFESSIONAL ENGINEER

STONEFIELD engineering & design

SCALE: AS SHOWN PROJECT ID: T-1747

TITLE: LANDSCAPING DETAILS

DRAWING:

C-12