


d	MINIMUM SIZE OF CONCRETE THRUST BLOCKS			CONCRETE THRUST BLOCKS			CONCRETE THRUST BLOCKS		
	A	B	C	A	B	C	A	B	C
6"	2'-0"	8"	1'-3"	2'-6"	8"	1'-3"	1'-6"	8"	1'-3"
8"	2'-6"	8"	1'-6"	3'-0"	8"	1'-6"	1'-6"	8"	1'-9"
10"	3'-0"	10"	2'-0"	3'-6"	10"	2'-0"	1'-6"	10"	2'-0"
12"	3'-6"	10"	2'-6"	3'-9"	10"	2'-9"	1'-6"	10"	2'-6"

WASHINGTON TOWNSHIP MUNICIPAL UTILITIES AUTHORITY (WT-17)

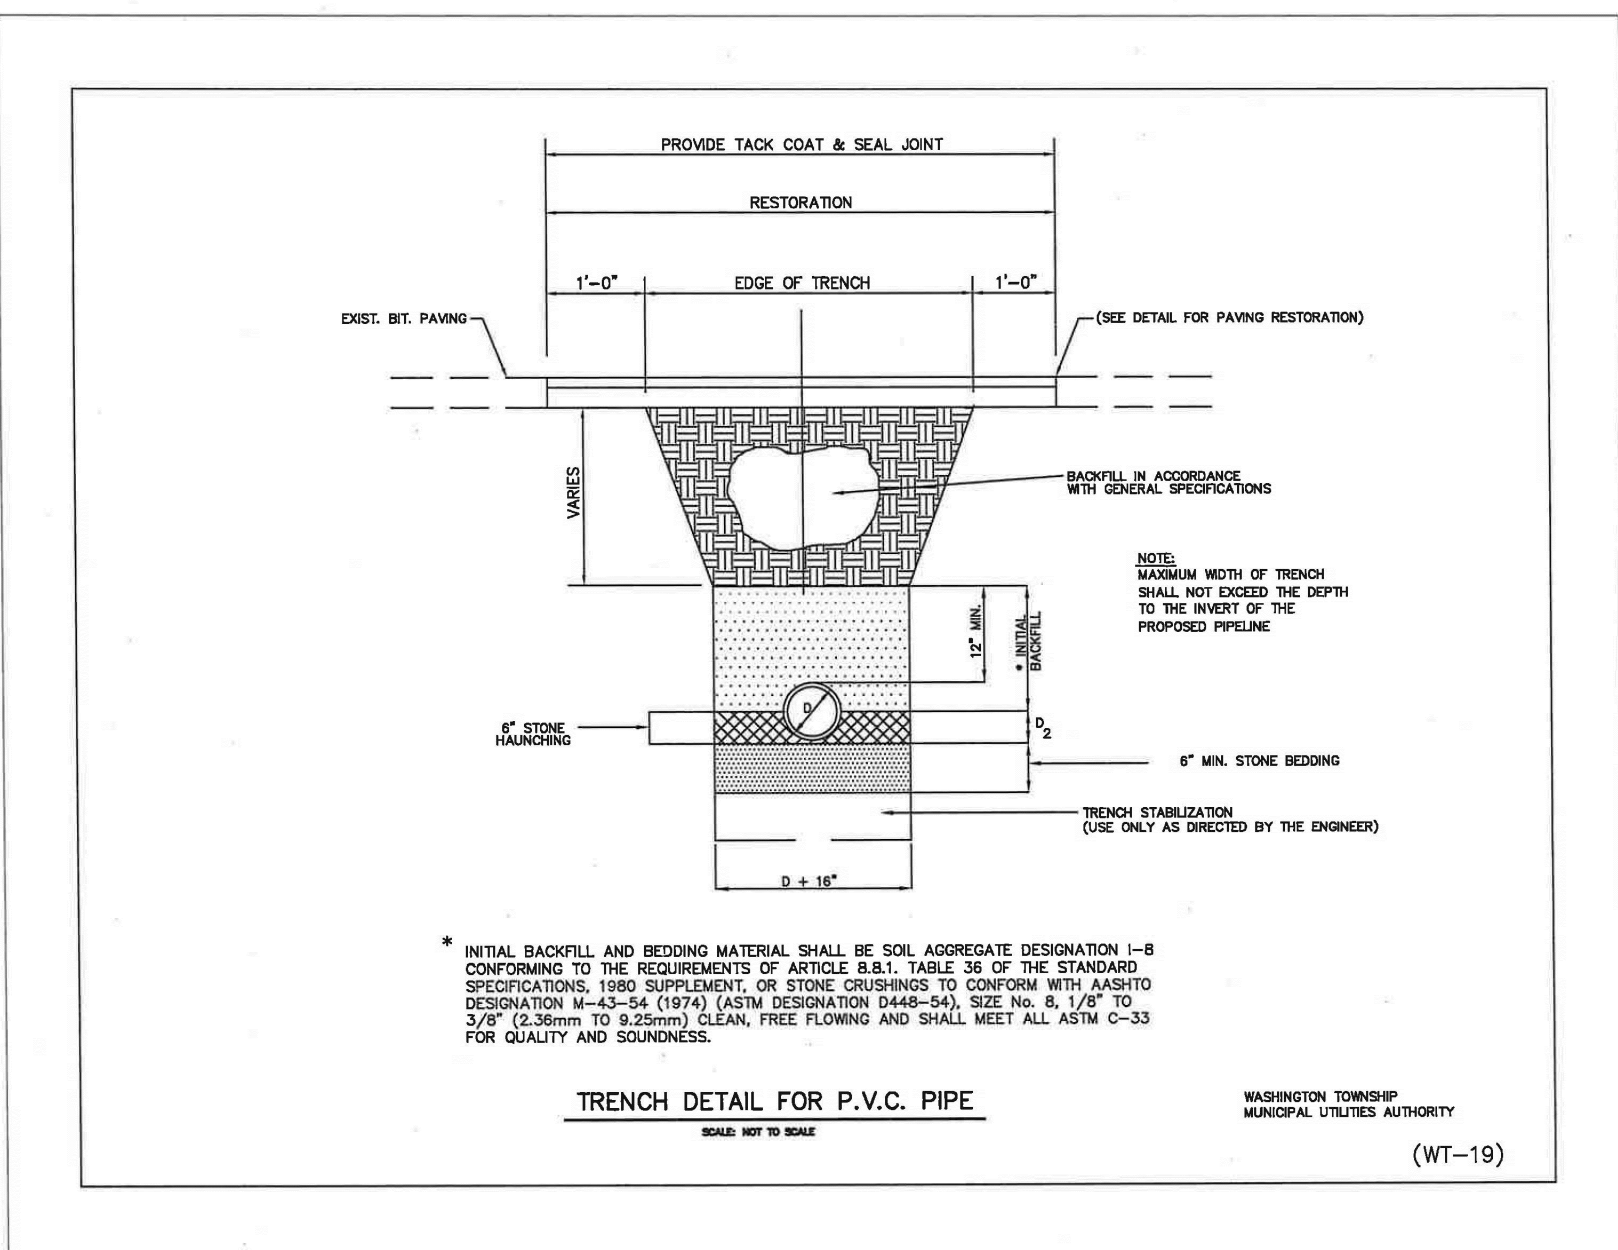

STONEFIELD
engineering & design

Rutherford, NJ - Princeton, NJ - Long Island City, NY - Royal Oak, MI
www.stonefielddesign.com

15 Spring Street, Princeton, NJ 08542
Phone 609.362.6900

FINAL MAJOR SITE PLAN
FAST FOOD RESTAURANT WITH DRIVE-THRU FACILITIES

DELSEA DRIVE REDEVELOPMENT NODE 4
SHEET #2 OF 2
101 BLACKWOOD-BARBORO ROAD
TOWNSHIP OF WASHINGTON
GLOUCESTER COUNTY, NJ

JEFFREY A. MARTELL, P.E.
NEW JERSEY LICENSE No. 4790
LICENSED PROFESSIONAL ENGINEER

STONEFIELD
engineering & design

SCALE: N.T.S. PROJECT ID: T-1747

TITLE: **CONSTRUCTION DETAILS**

DRAWING: **C-16**

NO.	DATE	ISSUE	BY	DESCRIPTION
03	04/08/2022	JCL	JCL	FOR TENANT REVIEW
02	03/17/2022	JCL	JCL	FOR RESOLUTION COMPLIANCE
01	06/11/2021	JMK	JMK	FOR TOWNSHIP SUBMISSION