



BOLLARD DETAIL
NOT TO SCALE



2' X 2' ROAD & HIGHWAY GRATE

 


24\"/>

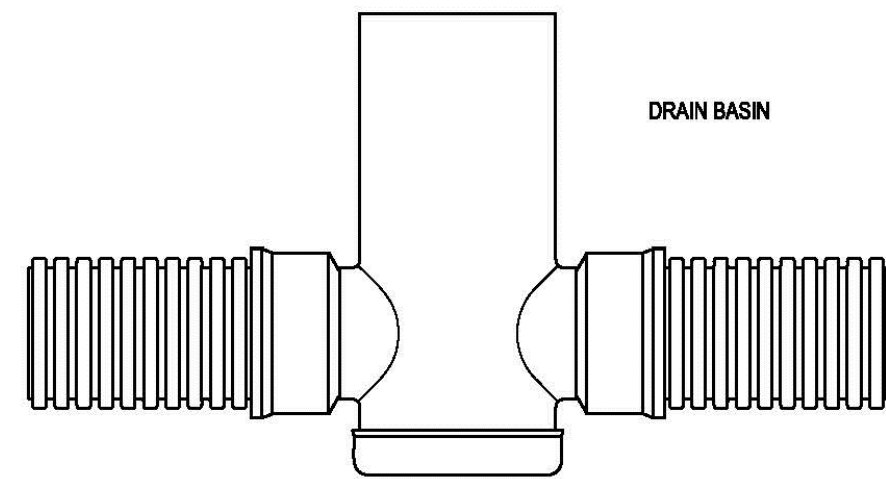

DRAIN BASIN

2' x 2' YARD DRAIN DETAIL
NOT TO SCALE

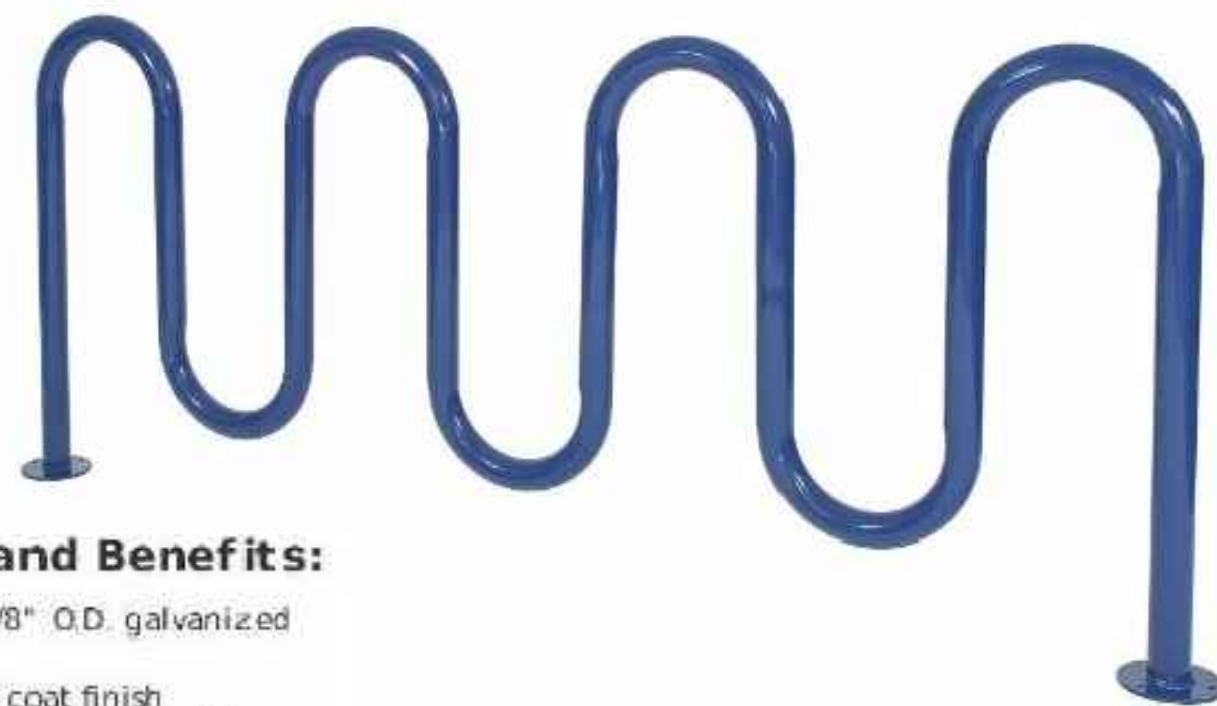

Features and Benefits:

- Fabricated 2-3/8\"/>
- Bright powder coat finish
- Extends approximately 24\"/>
- Visually appealing and durable bicycle parking solution that is ideal for high-use recreation areas.


"GAMETIME" LOOP BICYCLE RACK DETAIL
NOT TO SCALE

QUANTITY: 2


- NOTES:
1. THE LG 49XE4F OUTDOOR MONITOR HAS AN AMBIENT LIGHT SENSOR IN THE UPPER RIGHT HAND CORNER WHEN THE DISPLAY IS IN PORTRAIT MODE THE LIGHT SENSOR CAN BE TURN ON SO THE BRIGHTNESS OF THE MONITOR AUTOMATICALLY ADJUSTS ACCORDINGLY. THE 49XE4F IS RATED AT 4000 NIT BRIGHTNESS WHICH IS MAX BRIGHTNESS. BUT THIS CAN BE SET ACCORDINGLY TO NOT EXCEED CERTAIN BRIGHTNESS.
 2. THE CONTENT ON THE MENU BOARD WILL NOT CHANGE MORE THAN ONCE EVERY 24 HRS. THE MENU BOARD WILL NOT DISPLAY ANY OTHER ADVERTISEMENT THAN MENU ITEMS.
 3. THE MAXIMUM ILLUMINANCE PRODUCED BY THE MENU BOARD DISPLAY SHALL NOT EXCEED 3/10THS FOOTCANDLES GREATER THAN AMBIENT LIGHT LEVELS.
 4. THE SIGN HAS AUTOMATIC DIMMING CAPABILITIES TO ADJUST THE SIGN'S ILLUMINATION TO THE AMBIENT LIGHT LEVELS.

*** Unit can be installed on existing foundation and anchor bolts, and if preferred can utilize the existing mounting steel base.**
(This would require the data cables to be routed outside of the existing mounting steel.)


*** These are approximate foundation measurements. The soil bearing capacity at the erection site must be considered when designing the foundation. The sign manufacturer is not able to predetermine the specific needs of each location. Consult a local engineer for design specifications.**

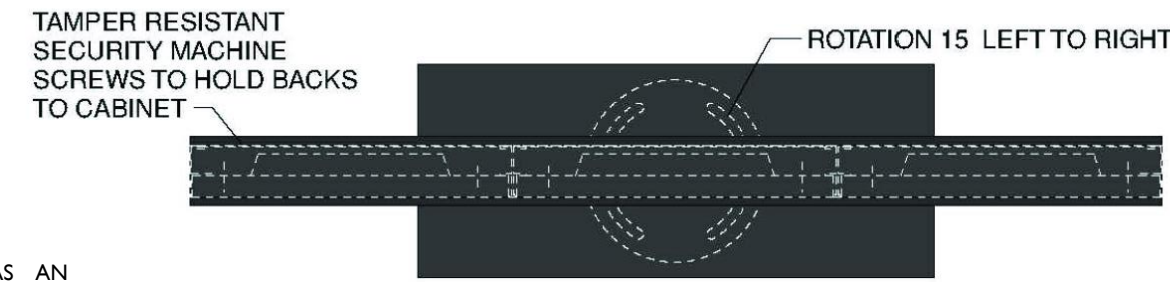

TAMPER RESISTANT SECURITY MACHINE SCREWS TO HOLD BACKS TO CABINET

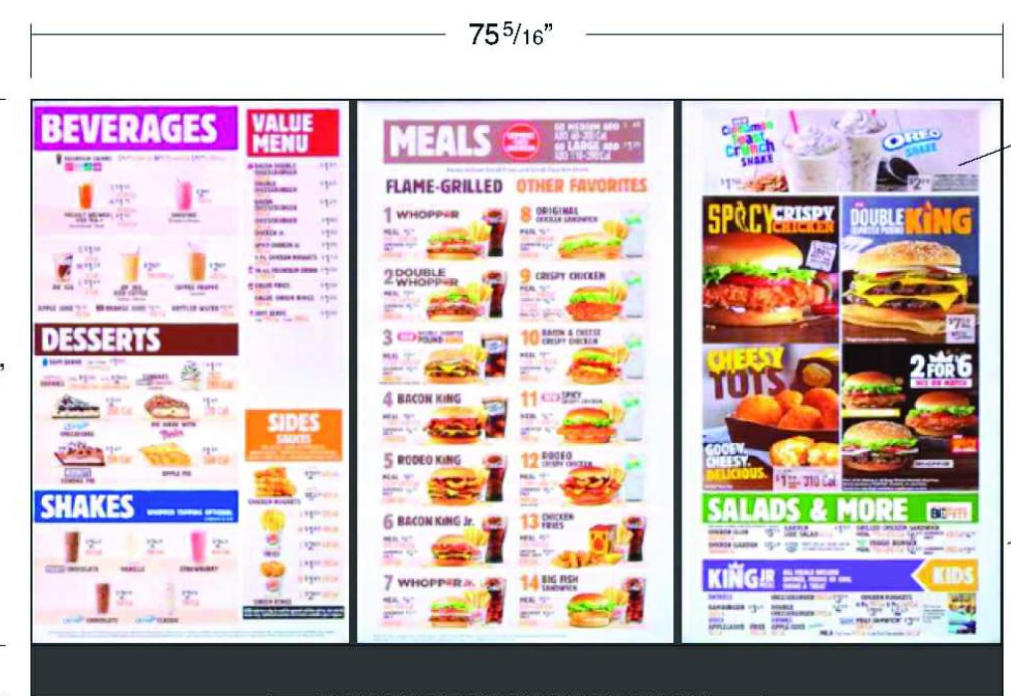



MENU BOARD DETAIL
NOT TO SCALE

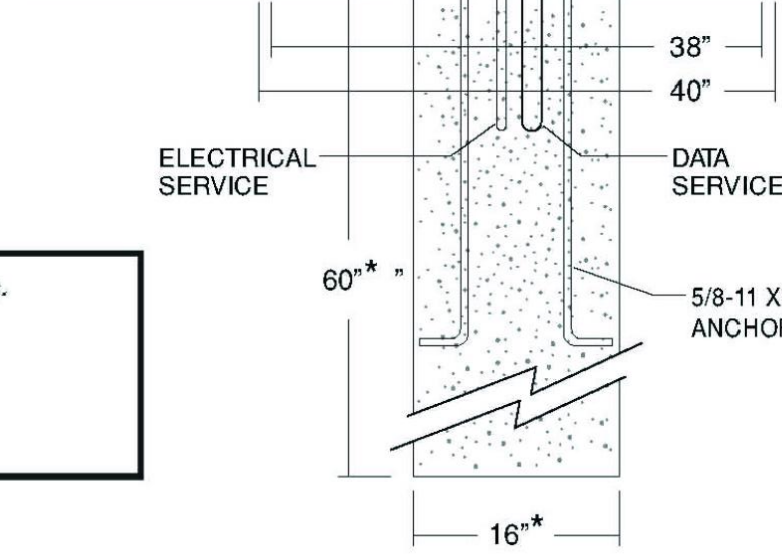


FEATURING **SAMSUNG** SCREENS
(3) 46\"/>

SAMSUNG AND UL 48 APPROVED ENCLOSURE


Note:
This drawing provided for Sign Permit Use.
Product provided by others.

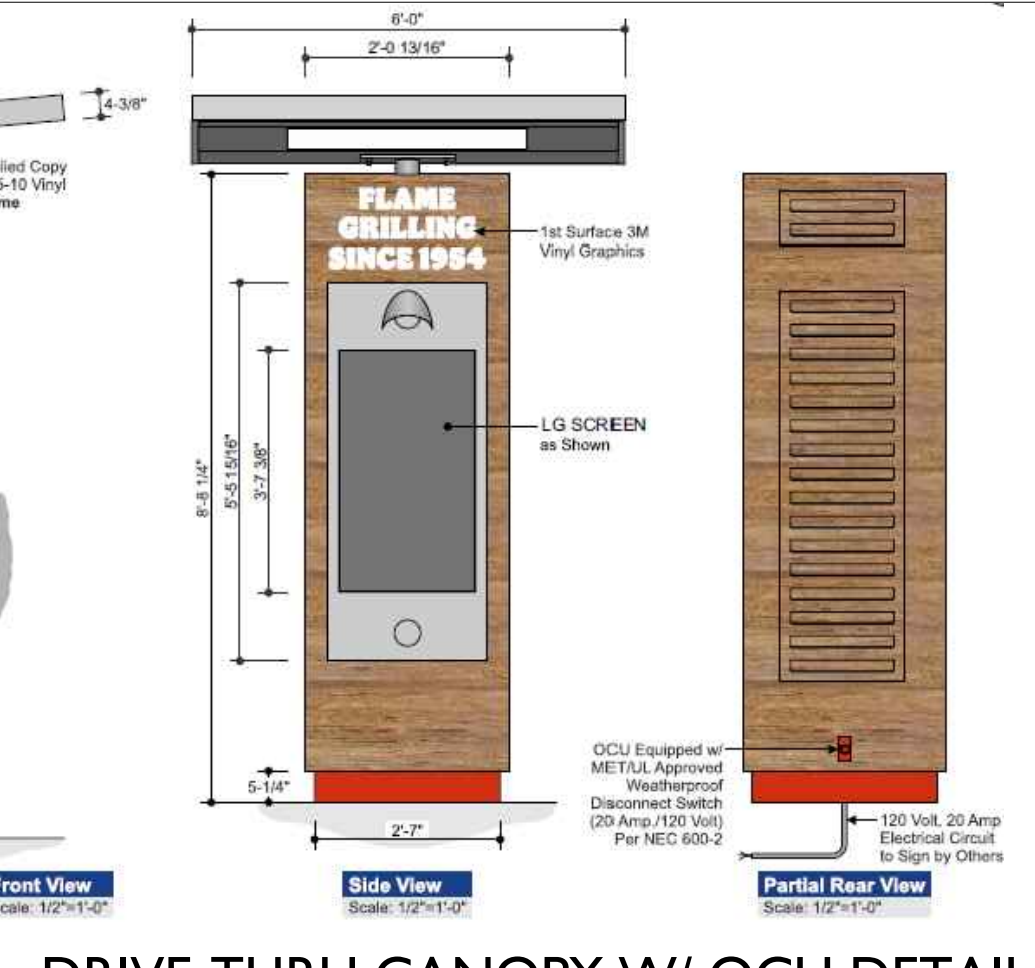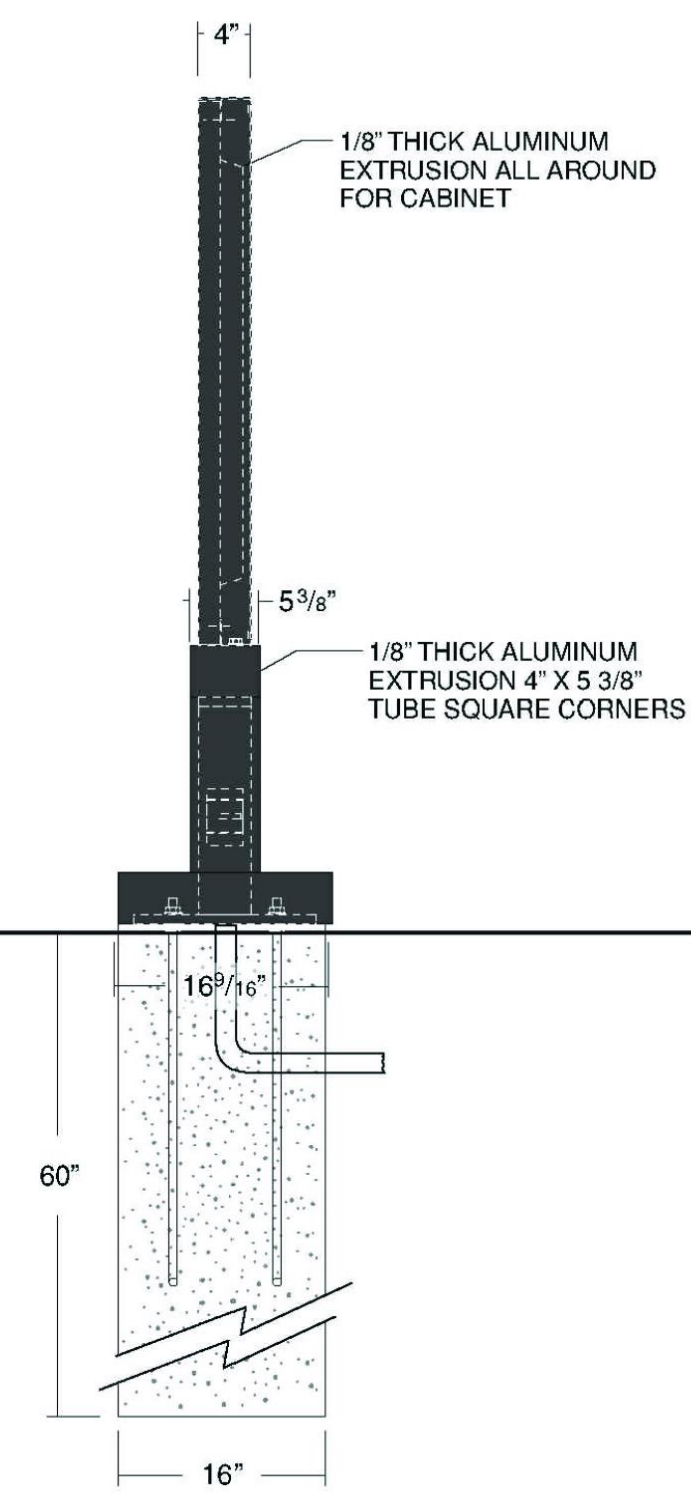

DRIVE-THRU CANOPY W/ OCU DETAIL
Scale: 1/2\"/>

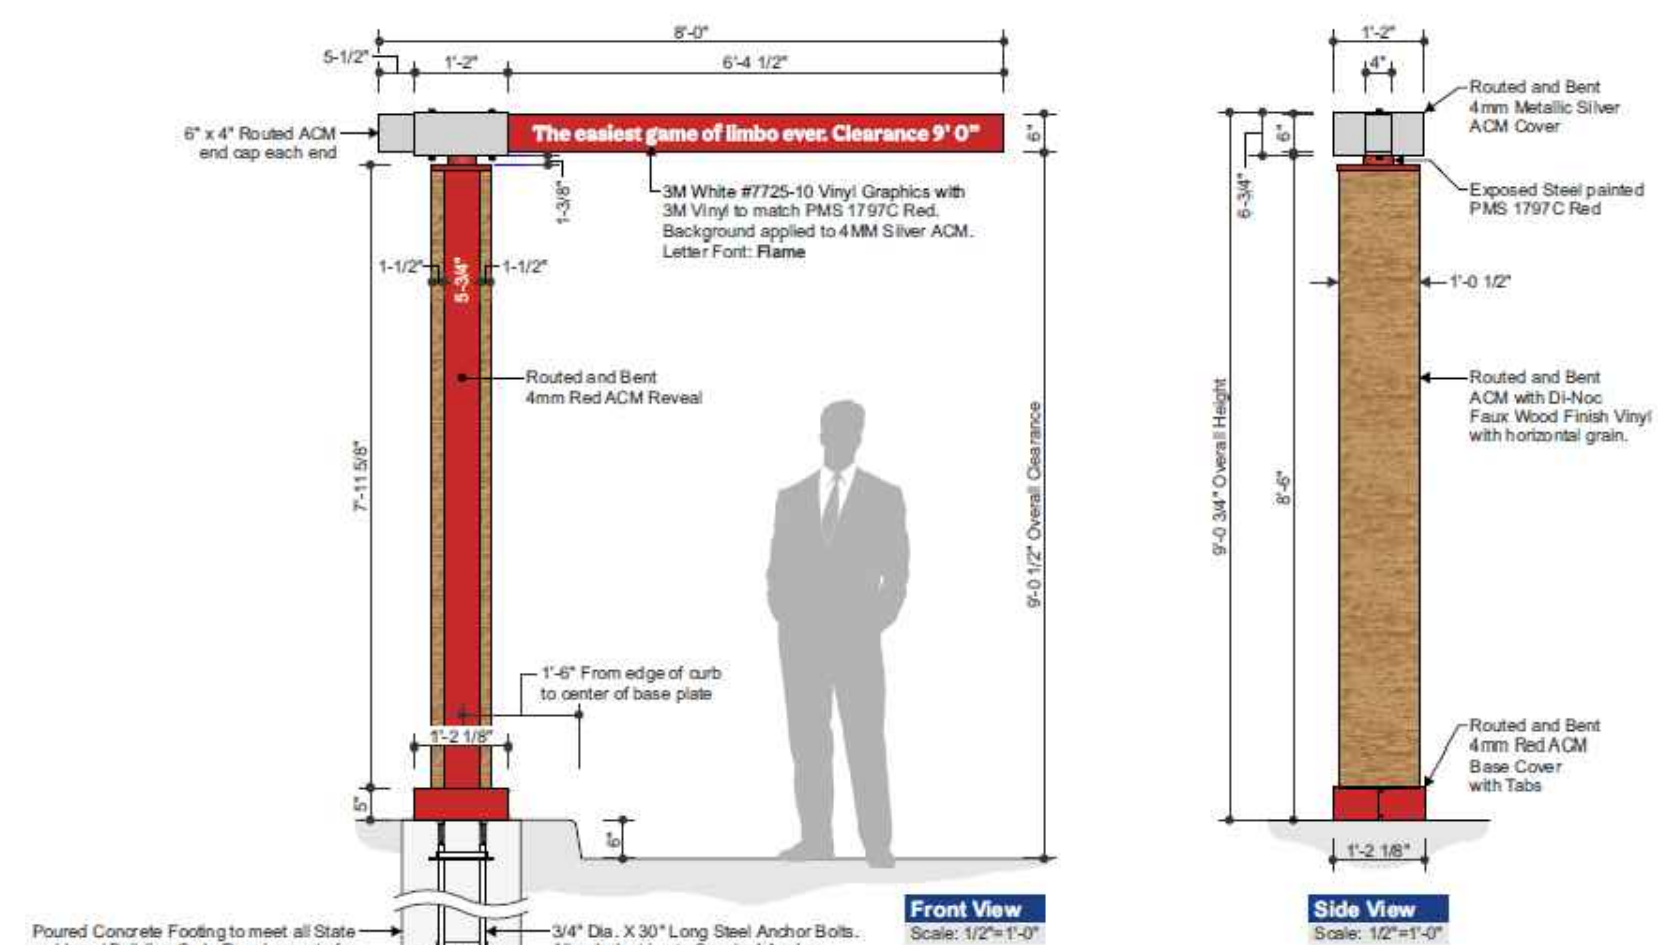


CLEARANCE BAR DETAIL
Scale: 1/2\"/>

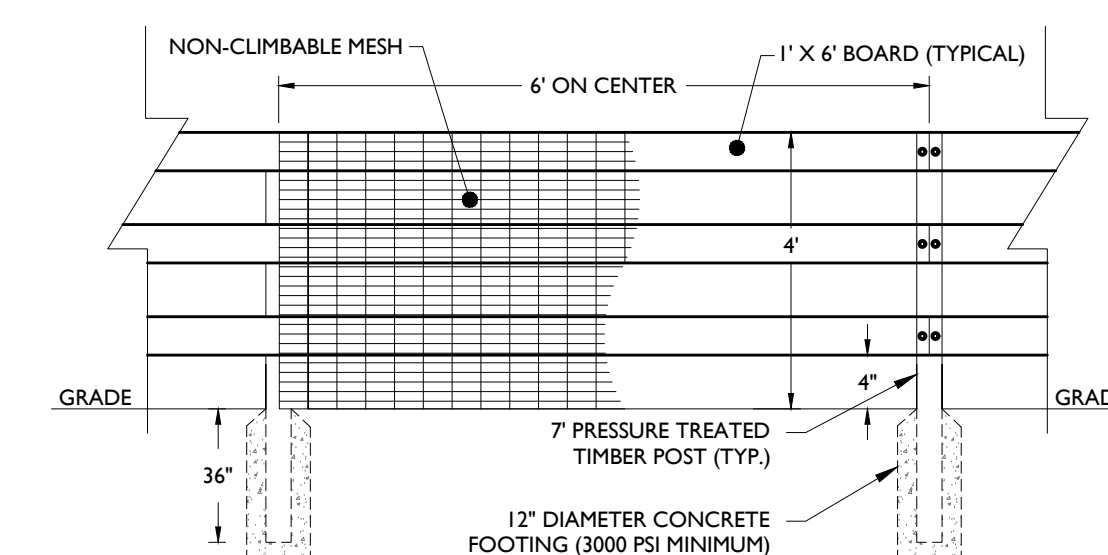

WOODEN POST & THREE RAIL FENCE DETAIL
NOT TO SCALE

NOTE:
1. ALL WOOD TO BE PRESSURE TREATED

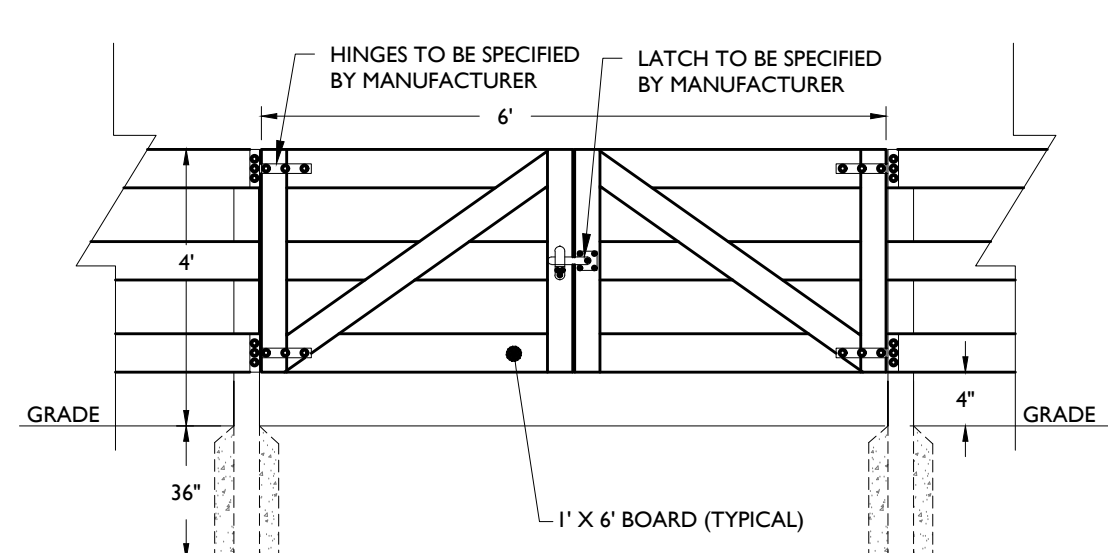

WOODEN POST GATE (TWO-DOOR) DETAIL
NOT TO SCALE

NOTE:
1. ALL WOOD TO BE PRESSURE TREATED

DATE	ISSUE	BY	DESCRIPTION
04/08/2022	JCL		FOR TENANT REVIEW
03/17/2022	JCL		FOR RESOLUTION COMPLIANCE
06/11/2021	JMK		FOR TOWNSHIP SUBMISSION
03	02		
	01		

NOT APPROVED FOR CONSTRUCTION

STONEFIELD
engineering & design

Rutherford, NJ • Princeton, NJ • Long Island City, NY • Royal Oak, MI
www.stonefielddesign.com

15 Spring Street, Princeton, NJ 08542
Phone 609.362.6900

FINAL MAJOR SITE PLAN
FAST FOOD RESTAURANT WITH DRIVE-THRU FACILITIES

DELSEA DRIVE REDEVELOPMENT NODE 4
LOT 10, 11, 12, BLACKWOOD-BARBORSBORO ROAD TOWNSHIP OF WASHINGTON GLOUCESTER COUNTY, NJ

JEFFREY A. MARTELL, P.E.
NEW JERSEY LICENSE No. 47290
LICENSED PROFESSIONAL ENGINEER

STONEFIELD
engineering & design

SCALE: N.T.S. PROJECT ID: T-1747

TITLE:
CONSTRUCTION DETAILS

DRAWING:
C-17

PROJECT: 1747/FIBER ROUTE 4 AND GIG HUB/800 ROAD, DEPTFORD, NJ 08042/OTR/K/AM/2021/14/10/17/2022