


7" 7" BROILER/OVEN HOOD ROC STORES

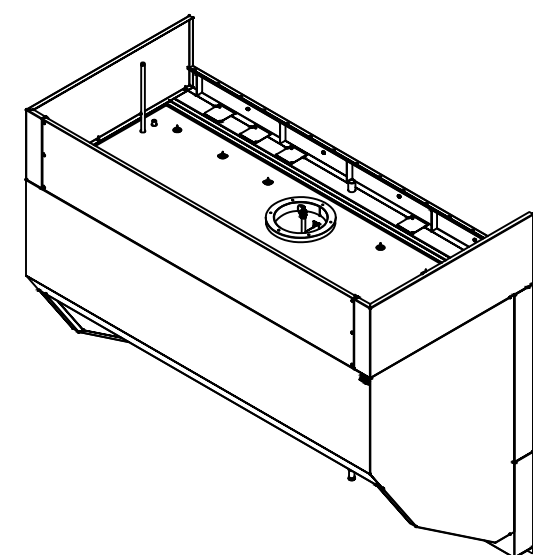

**DESCRIPTION**  
 THE H&K INTERNATIONAL MODEL # 52415-1 WALL-MOUNTED CANOPY-STYLE VENTILATION HOOD IS INTENDED SPECIFICALLY FOR APPLICATIONS WITH A BROILER AND OVEN.

**INSTALLATION**  
 IT INCORPORATES INSULATED END AND TOP PANELS, AND INCLUDES A 5" AIR SPACE/1" INSULATED BACK PANEL (TOTALING 6") APPROVED FOR MOUNTING DIRECTLY TO A LIMITED COMBUSTIBLE WALL (SHEET ROCK AND METAL STUDS).

HOODS ARE PRE-PIPED FOR AMEREX FIRESUPPRESSION SYSTEMS FROM 18-GAUGE STAINLESS STEEL.

**FILTERS/GREASE REMOVAL**  
 THIS HOOD UTILIZES A COMBINATION OF FLAMEGUARD HEAVY-DUTY STAINLESS STEEL GREASE FILTERS-16" X20" AND 20" X20" SIZES-PLUS LISTED (FILE # R10173).


THEY MUST BE INSTALLED AT ALL TIMES DURING VENTILATION HOOD OPERATION

INDEX	
SHEET #	DESCRIPTION
01	COVER SHEET
02	FRONT ELEVATION
03	SECTION VIEW
04	PLAN VIEW
05	FIRE SUPPRESSION SYSTEM
06	FRONT ELEVATION - UTILITIES
07	UTILITIES PLAN VIEW
08	TYPICAL GAS APPLIANCE CONNECTION DETAILS
09	AMEREX PRE-PIPING DETAILS
10	COVER SHEET ENCLOSURE PANEL DETAILS
11	HOOD HANGING DETAILS
12	WALL FLASHING DETAILS
13	FAN SPECIFICATION
14	BROILER/OVEN HOOD EXHAUST FAN DUCT EXTENSION
15	BK HOOD EXHAUST FAN-FIRE SYSTEM-HVAC SYSTEM CONTROL MATRIX
16	RATING LABEL
18	WIRING DIAGRAM
19	CONTACT INFORMATION


**INSTALLATION**  
 INSTALLATION TO BE IN ACCORDANCE WITH UL-5650 STANDARD FOR THE INSTALLATION AND PERFORMANCE OF THE VENTILATION AND FIRE SUPPRESSION FOR COMMERCIAL AND INSTITUTIONAL COOKING EQUIPMENT.

**APPROVALS / CERTIFICATIONS**  
 THIS HOOD COMPLIES WITH THE FOLLOWING:  
 UL710 / UL-5646  
 STANDARD FOR EXHAUST HOOD AND RELATED CONTROLS FOR COMMERCIAL AND INSTITUTIONAL COOKING EQUIPMENT  
 NFPA96  
 NATIONAL FIRE PROTECTION ASSOCIATION - STD 96  
 NSF2  
 NATIONAL SANITATION FOUNDATION NO. 2 "FOOD SERVICE EQUIPMENT"


H&K International		7"-7" BROILER/OVEN HOOD ROC STORES	
DATE	REV	DESCRIPTION	DATE
5/23/2016	A	ISSUED FOR PERMIT	7/18/2017
Rtd	A	REVISION	
1 0 18F	A	20171223 CC	7/18/2017

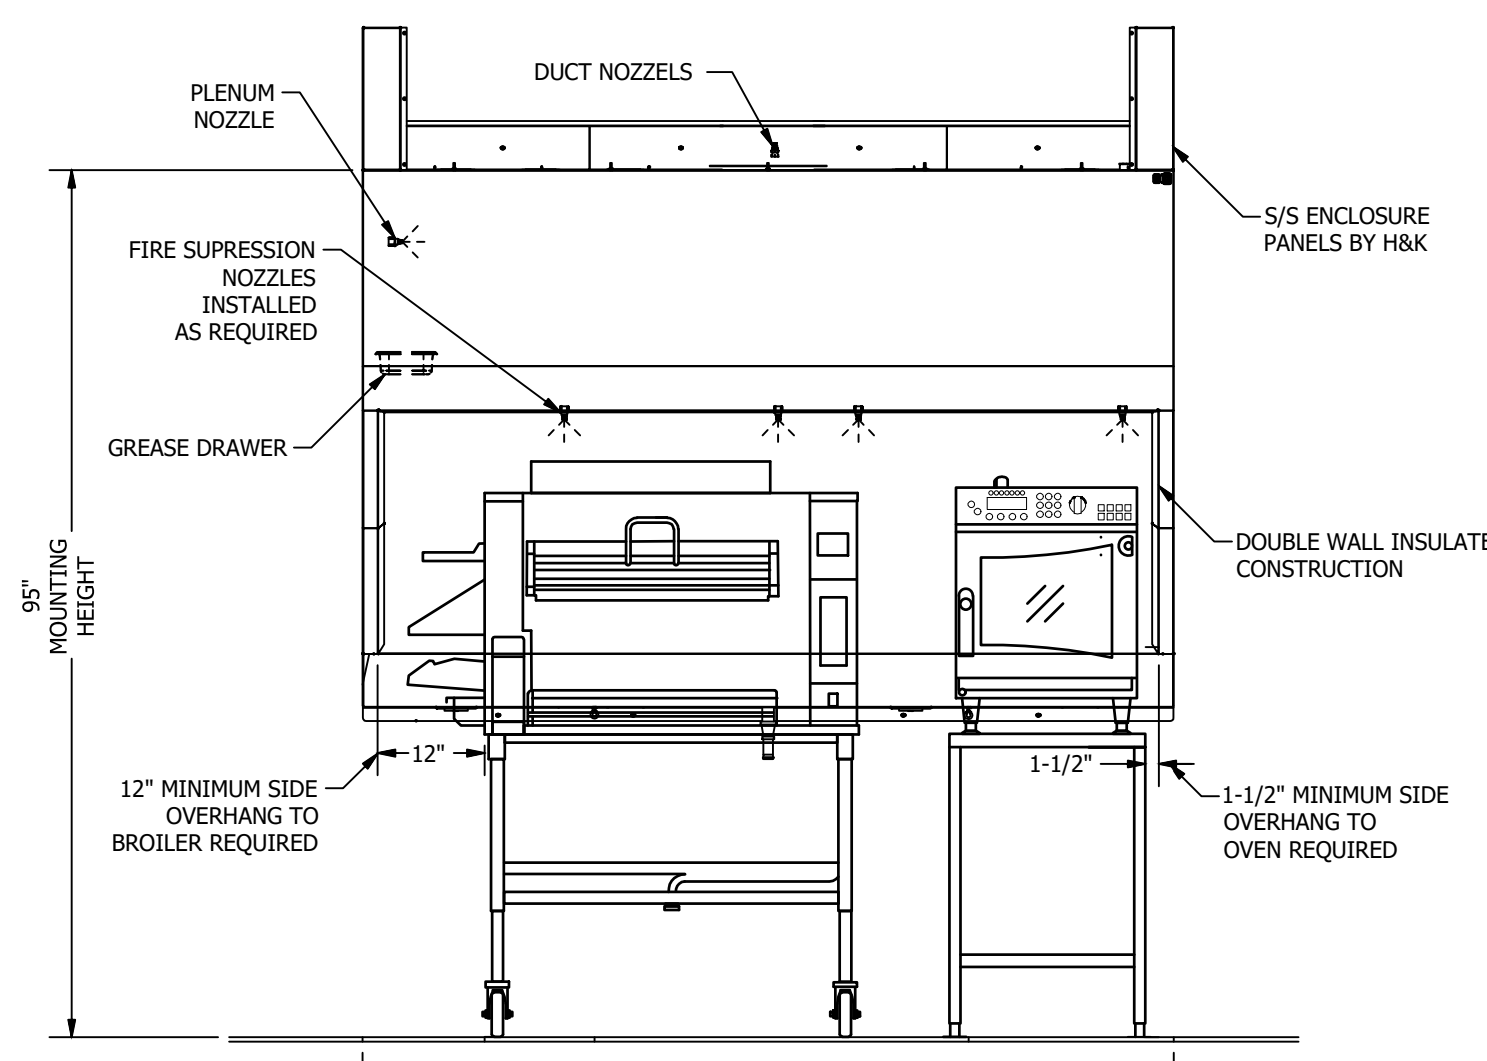


H&K International		7"-7" BROILER/OVEN HOOD ROC STORES	
DATE	REV	DESCRIPTION	DATE
5/23/2016	A	ISSUED FOR PERMIT	7/18/2017
Rtd	A	REVISION	
2 0 18F	A	20171223 CC	7/18/2017

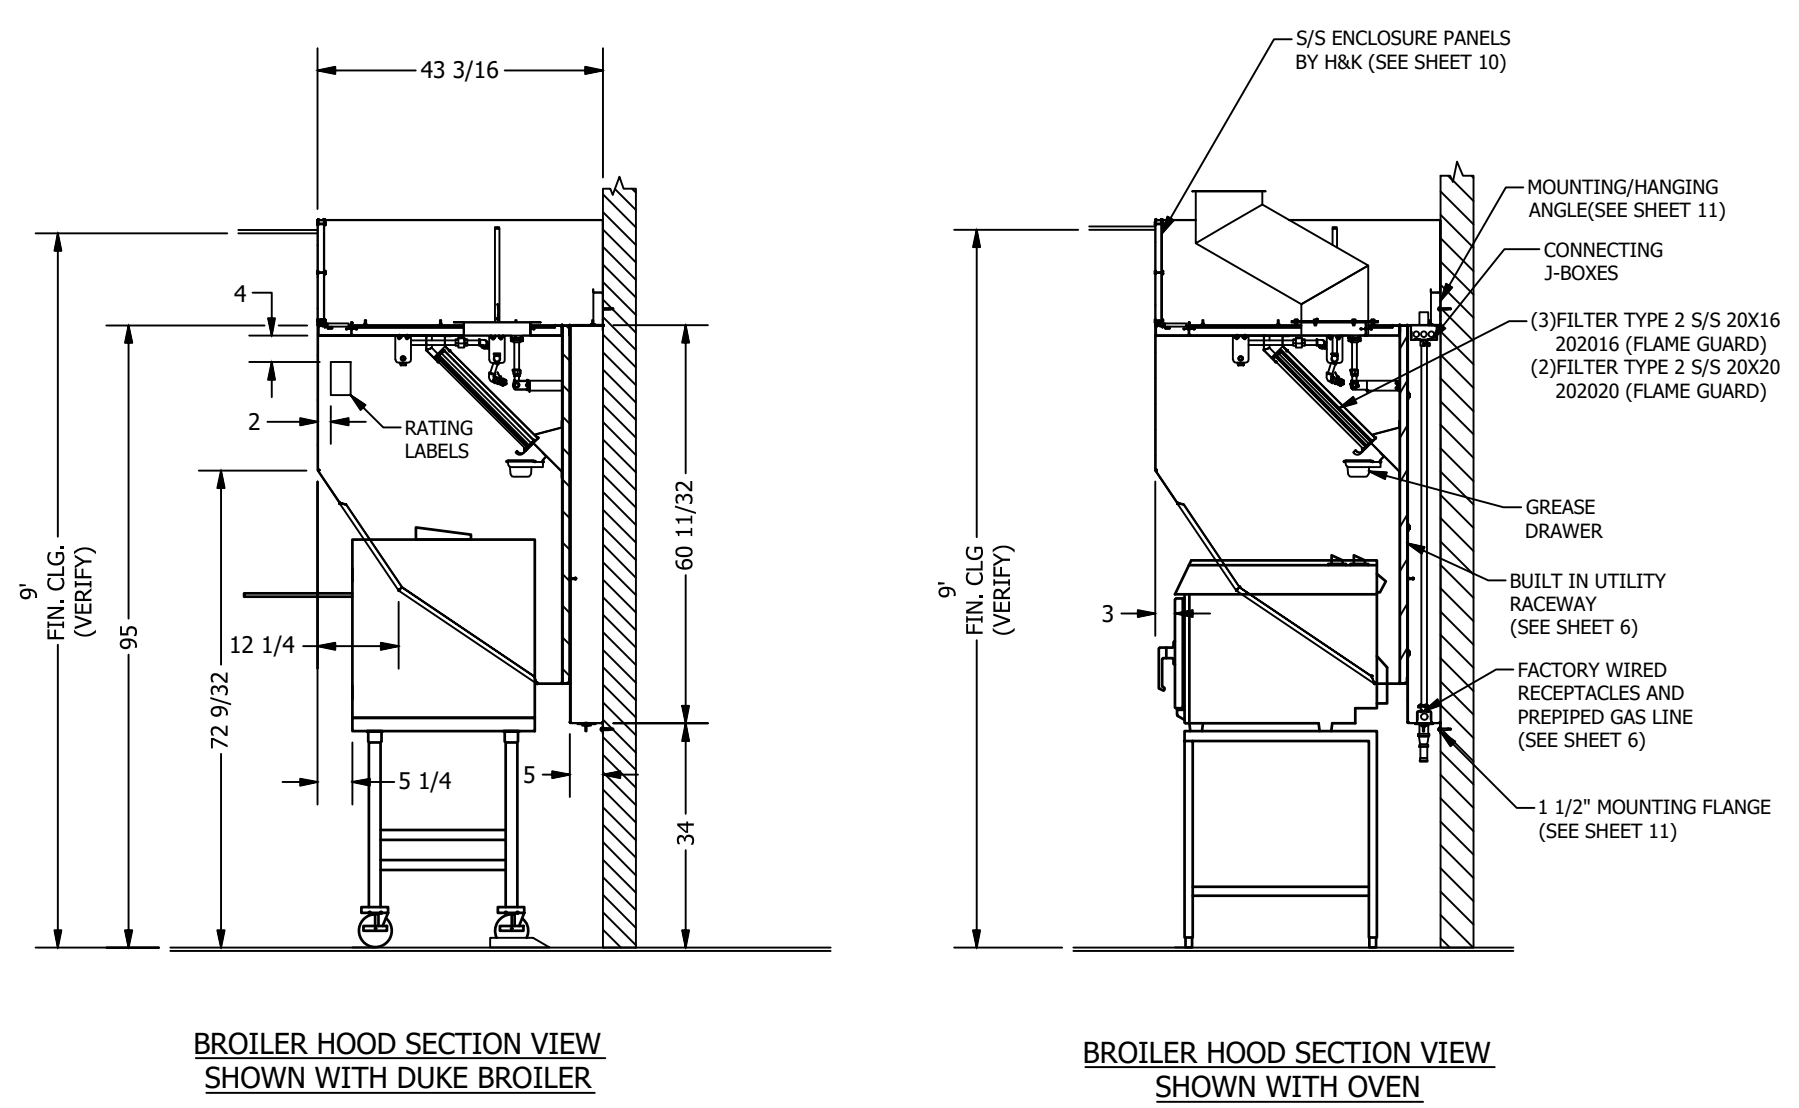


H&K International		7"-7" BROILER/OVEN HOOD ROC STORES	
DATE	REV	DESCRIPTION	DATE
5/23/2016	A	ISSUED FOR PERMIT	7/18/2017
Rtd	A	REVISION	
3 0 18F	A	20171223 CC	7/18/2017

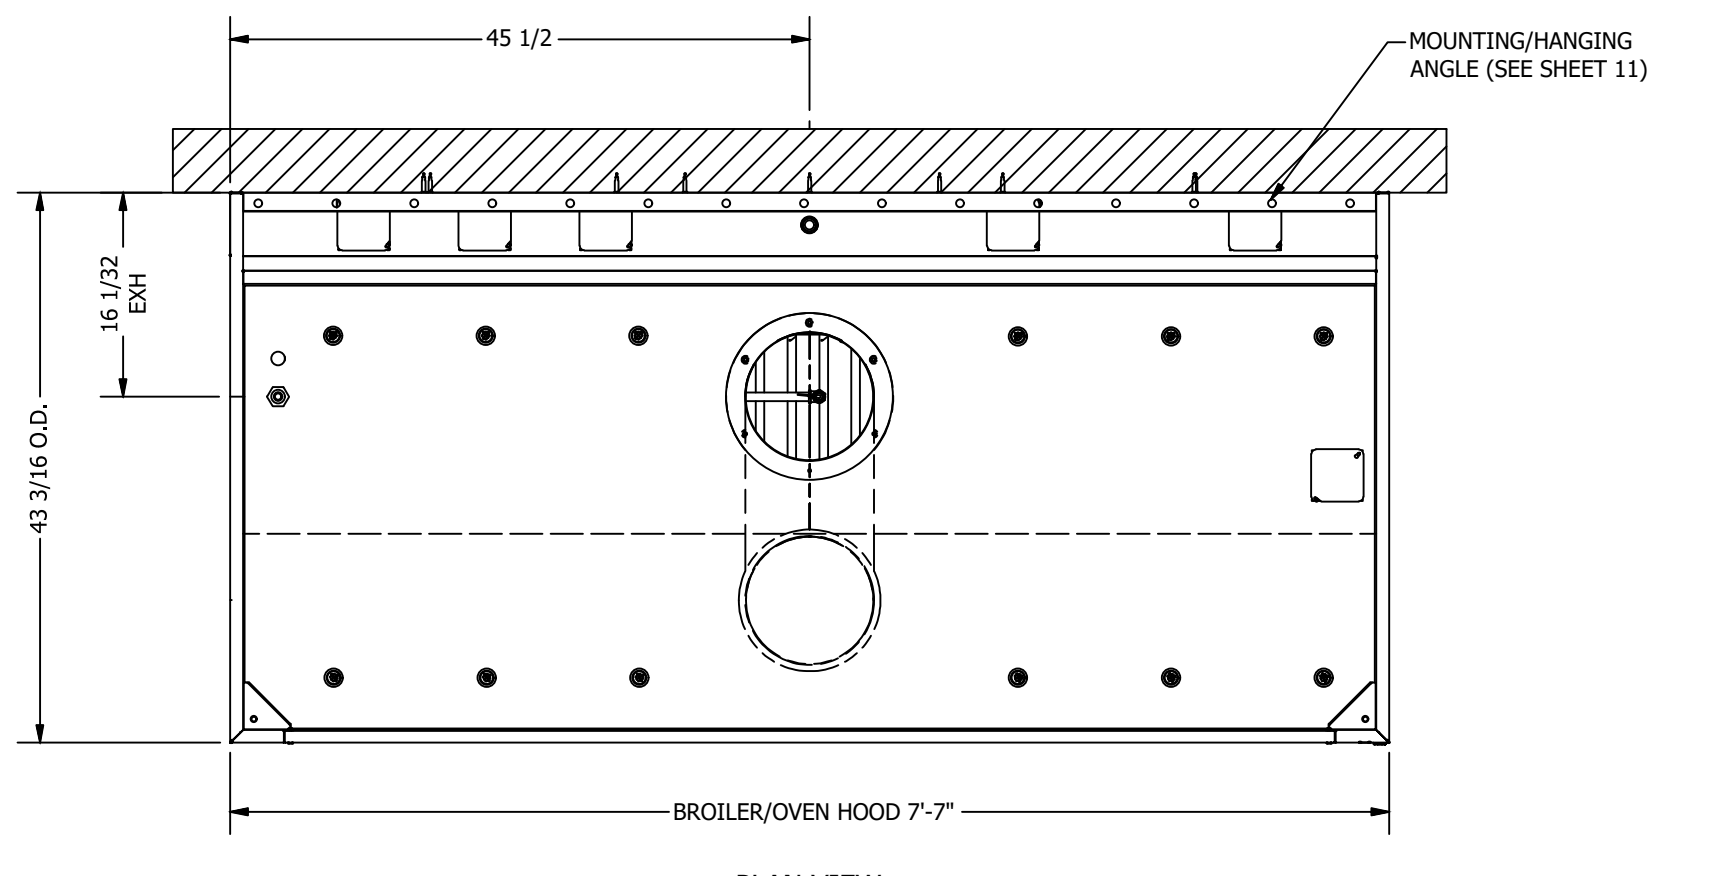


H&K International		7"-7" BROILER/OVEN HOOD ROC STORES	
DATE	REV	DESCRIPTION	DATE
5/23/2016	A	ISSUED FOR PERMIT	7/18/2017
Rtd	A	REVISION	
4 0 18F	A	20171223 CC	7/18/2017

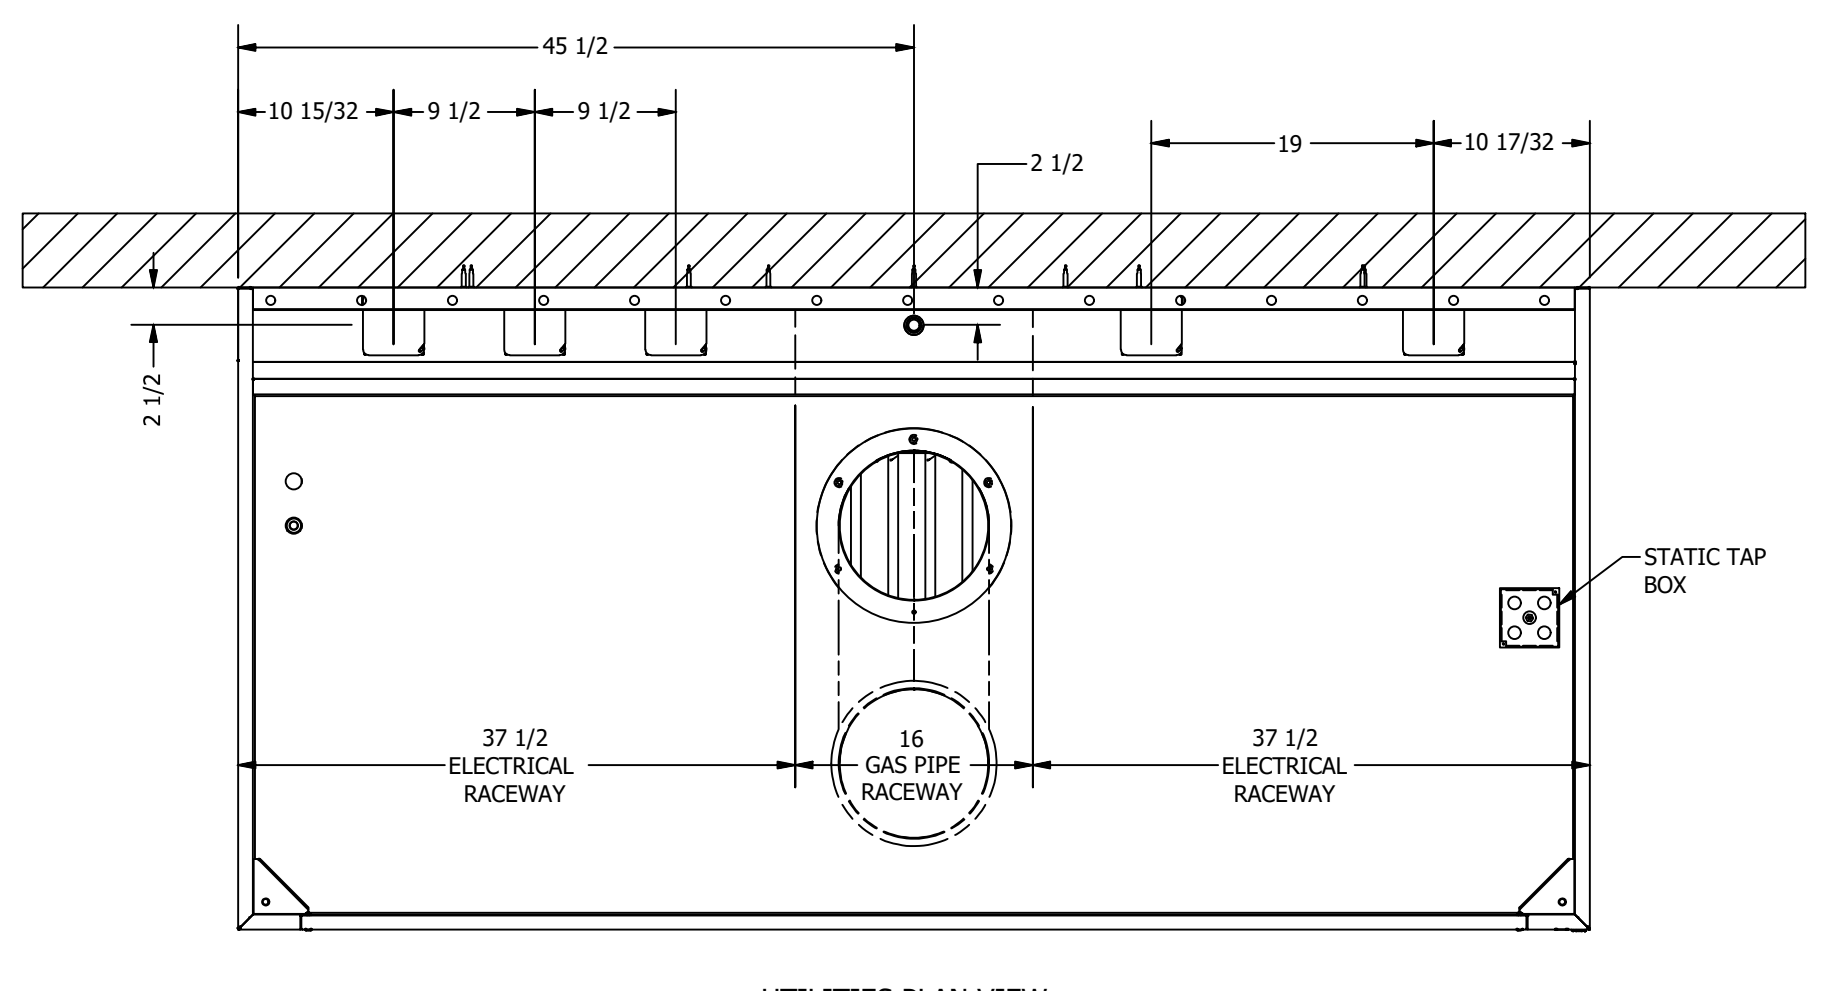


H&K International		7"-7" BROILER/OVEN HOOD ROC STORES	
DATE	REV	DESCRIPTION	DATE
5/23/2016	A	ISSUED FOR PERMIT	7/18/2017
Rtd	A	REVISION	
5 0 18F	A	20171223 CC	7/18/2017

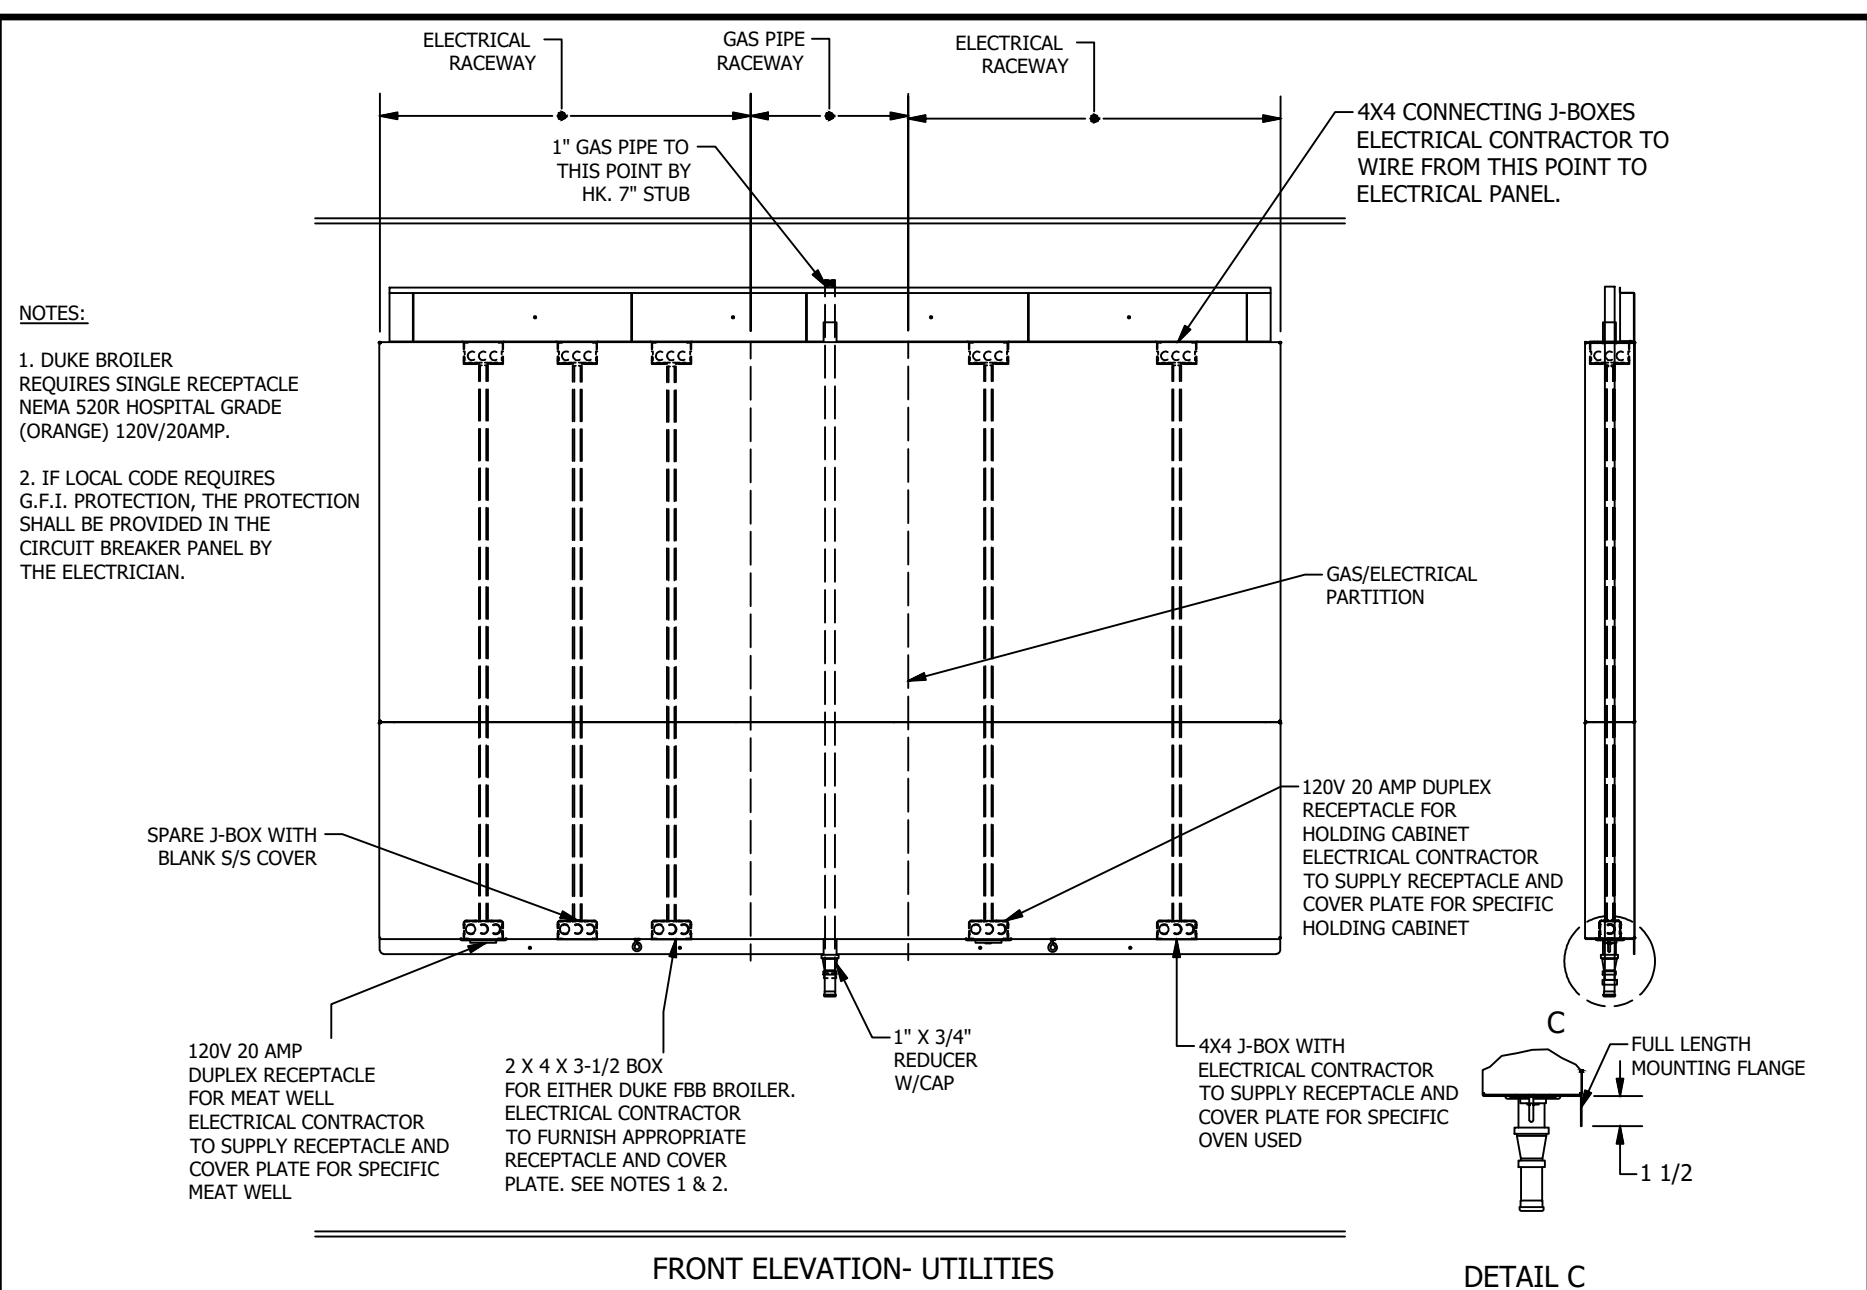

H&K International		7"-7" BROILER/OVEN HOOD ROC STORES	
DATE	REV	DESCRIPTION	DATE
5/23/2016	A	ISSUED FOR PERMIT	7/18/2017
Rtd	A	REVISION	
6 0 18F	A	20171223 CC	7/18/2017

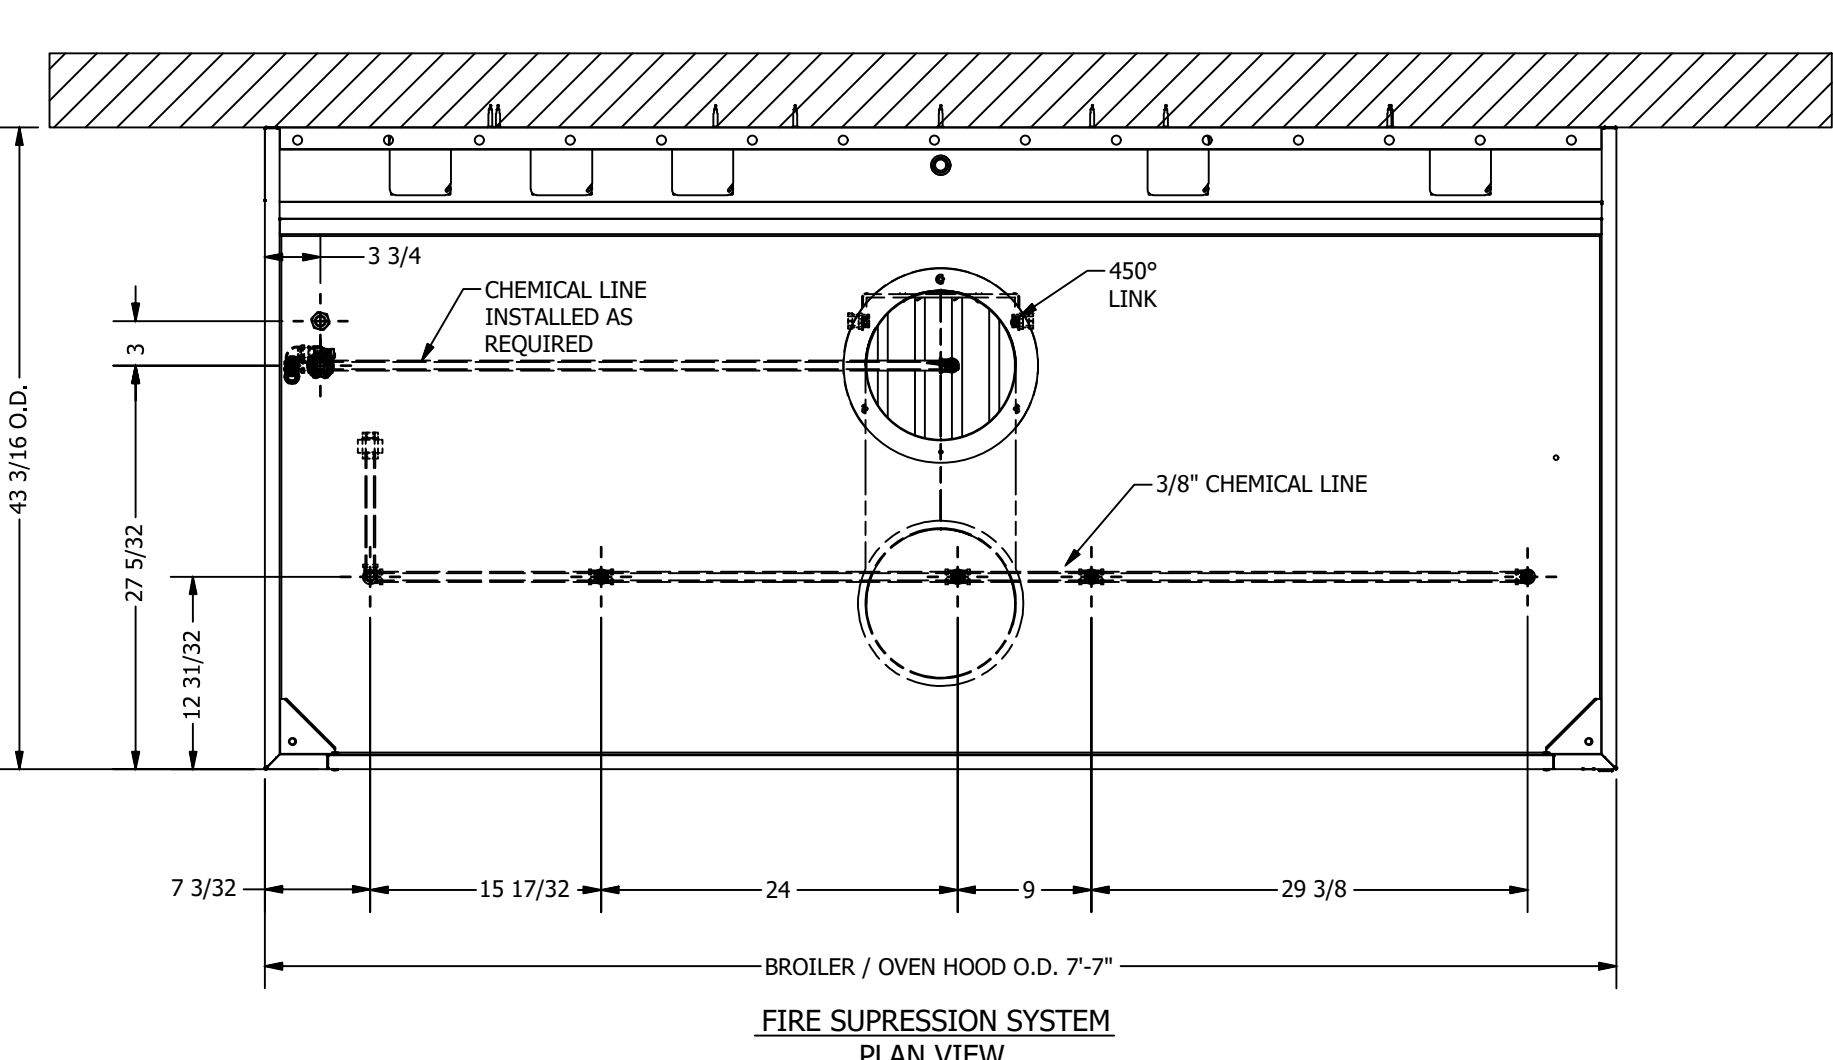

H&K International		7"-7" BROILER/OVEN HOOD ROC STORES	
DATE	REV	DESCRIPTION	DATE
5/23/2016	A	ISSUED FOR PERMIT	7/18/2017
Rtd	A	REVISION	
7 0 18F	A	20171223 CC	7/18/2017

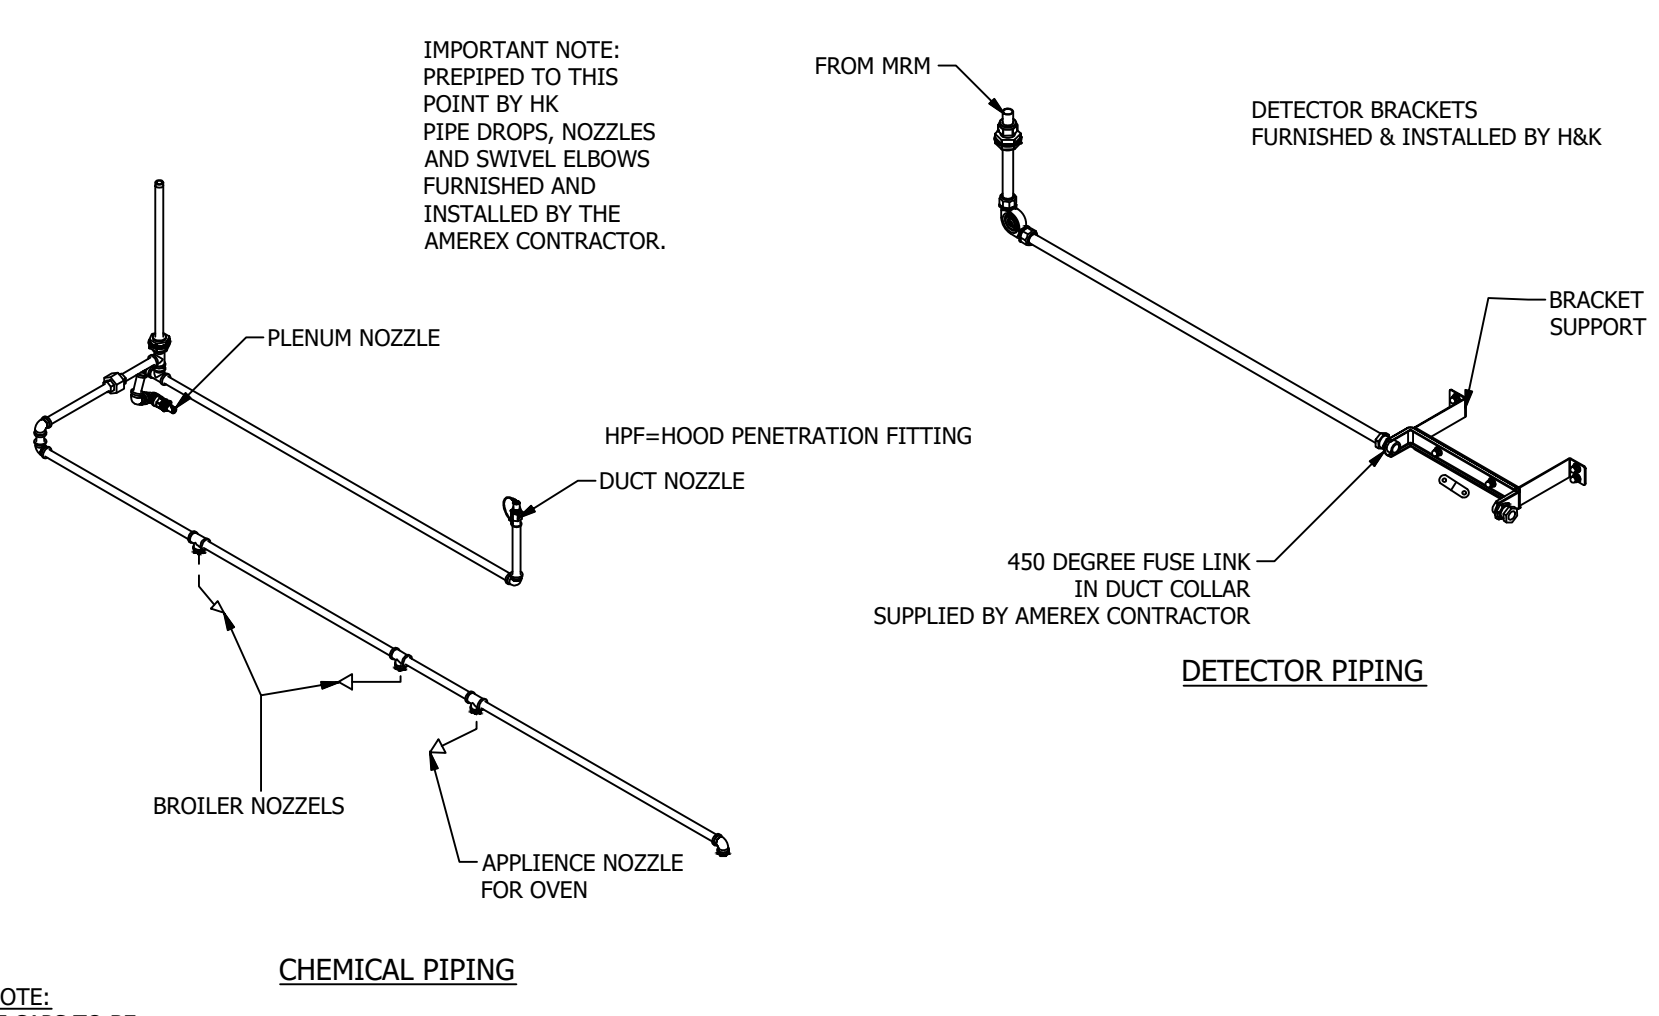

H&K International		7"-7" BROILER/OVEN HOOD ROC STORES	
DATE	REV	DESCRIPTION	DATE
5/23/2016	A	ISSUED FOR PERMIT	7/18/2017
Rtd	A	REVISION	
8 0 18F	A	20171223 CC	7/18/2017

HVAC SYSTEM

**N - C - A**

CONSULTANTS / GROUP

NATIONAL CORPORATE ACCOUNT SERVICES, INC.

DRAWINGS SHOWN ARE FOR PROTOTYPICAL CONSIDERATIONS ONLY. SITE-SPECIFIC DESIGN IS REQUIRED BY BURGER KING CORPORATION. AS A COURTESY, NCA CONSULTANTS PROVIDES SITE-SPECIFIC DESIGN WITH SITE-SPECIFIC PROFESSIONAL ENGINEER SEAL UNDER AN AGREEMENT BETWEEN NCA CONSULTANTS AND BURGER KING CORPORATION.

FOR SITE-SPECIFIC DESIGN, ARCHITECTS EMAIL REFLECTED CEILING PLAN, ELEVATIONS, KITCHEN PLANS, FLOOR PLAN, SITE PLAN, EXTERIOR ELEVATIONS, AND ROOF STRUCTURAL PLAN TO DESIGN@NCACONSULTANTS.COM

TO CONTACT THE NCA CONSULTANTS BY PHONE, CALL TOLL-FREE (877) 530-0078.

© Copyright 2022- Drawings, specifications, notes, database, computer files, field data, and reports as instruments of service prepared by the Design of Record. As instruments of services, these items remain the property of the Design of Record, who shall retain all statutory and other reserved rights, including the copyright thereto. Any use, reproduction or changes to these documents without written consent of NCA Consultants is a violation of federal copyright laws.

Issued:	Date:	
A	BKC Approval	10/29/2021
B	Permit Set	1/28/2022
C	Bid Set	4/25/2022
D		
E		

Revisions:	Date:	
1		
2		
3		
4		
5		
6		
7		
8		
9		

Seal	Seal	DATE
PROJECT ARCHITECT/ENGINEER		
PROJECT LEAD		DATE
PROJECT DESIGNER		DATE

Copyright © 2022  
 APD Engineering & Architecture, LLC

Drawing Alteration  
 It is a violation of law for any person, unless acting under the direction of a Licensed Architect, Professional Engineer, Landscape Architect, or Land Surveyor to alter any item on this document in any way. Any licensee who alters this document is required by law to affix his or her seal and to add the notation "Altered By" followed by his or her signature and the specific description of the alteration or revision.

DO NOT SCALE PLANS  
 Copying, Printing, Software and other processes required to produce these prints can stretch or shrink the actual paper or layout. Therefore, scaling of this drawing may be inaccurate. Contact APD E&A with any need for additional dimensions or clarifications.

**APD**

ENGINEERING  
 ARCHITECTURE

615 Fishers Run Victor, NY 14564  
 585.742.2222 - www.apd.com

**Ampler Restaurant Group**

c/o Quattro Business Support  
 Services  
 1850 Parkway Place  
 Suite 1150  
 Marietta, GA 30067

Burger King Inc.  
 Store # 30011  
 108 Egg Harbor Road  
 Sewell, NJ 08080  
 Gloucester County  
 Project Name & Location:

**BROILER- OVEN HOOD DRAWINGS**

Drawing Name:

Date: 11/8/2021	Project No. 21-0458
Type: BK ROC-60	
Drawn By: SR	M-3
Scale: As Noted	Drawing No.