




COORDINATE BLOCKING
REQUIREMENTS WITH
MANUFACTURER

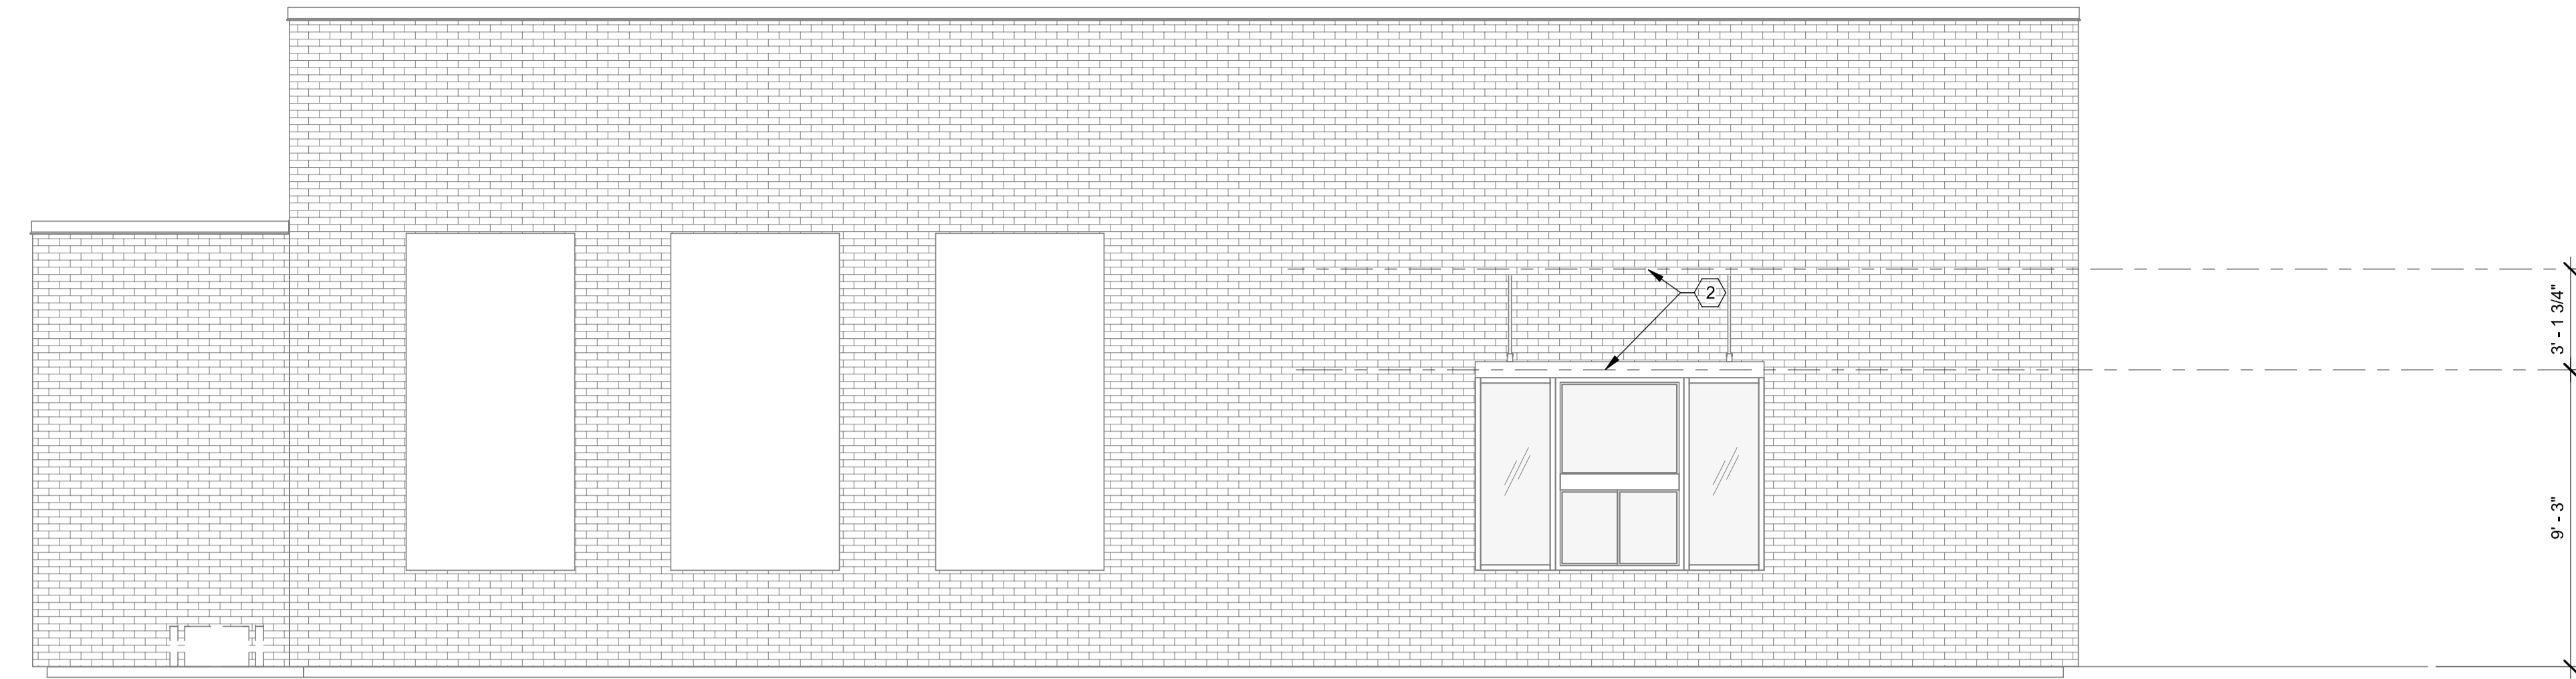

SOUTH ELEVATION 1/4" = 1'-0" **A**

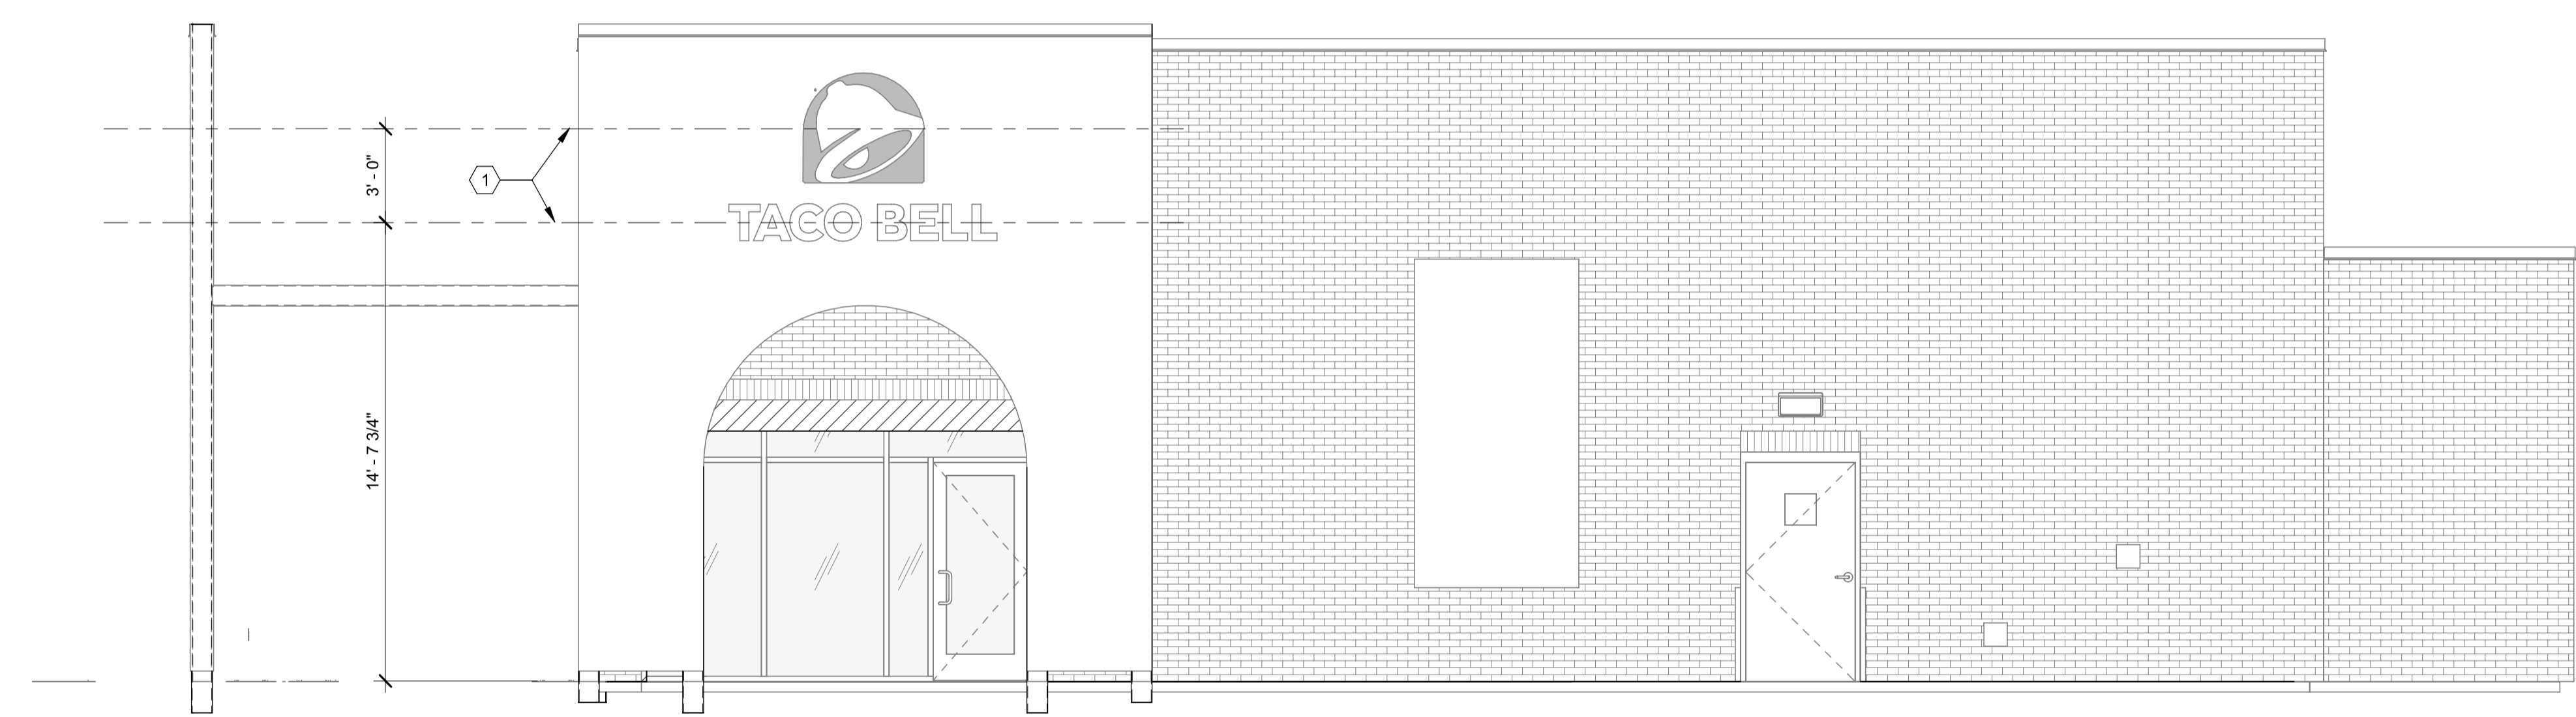

NORTH ELEVATION 1/4" = 1'-0" **B**

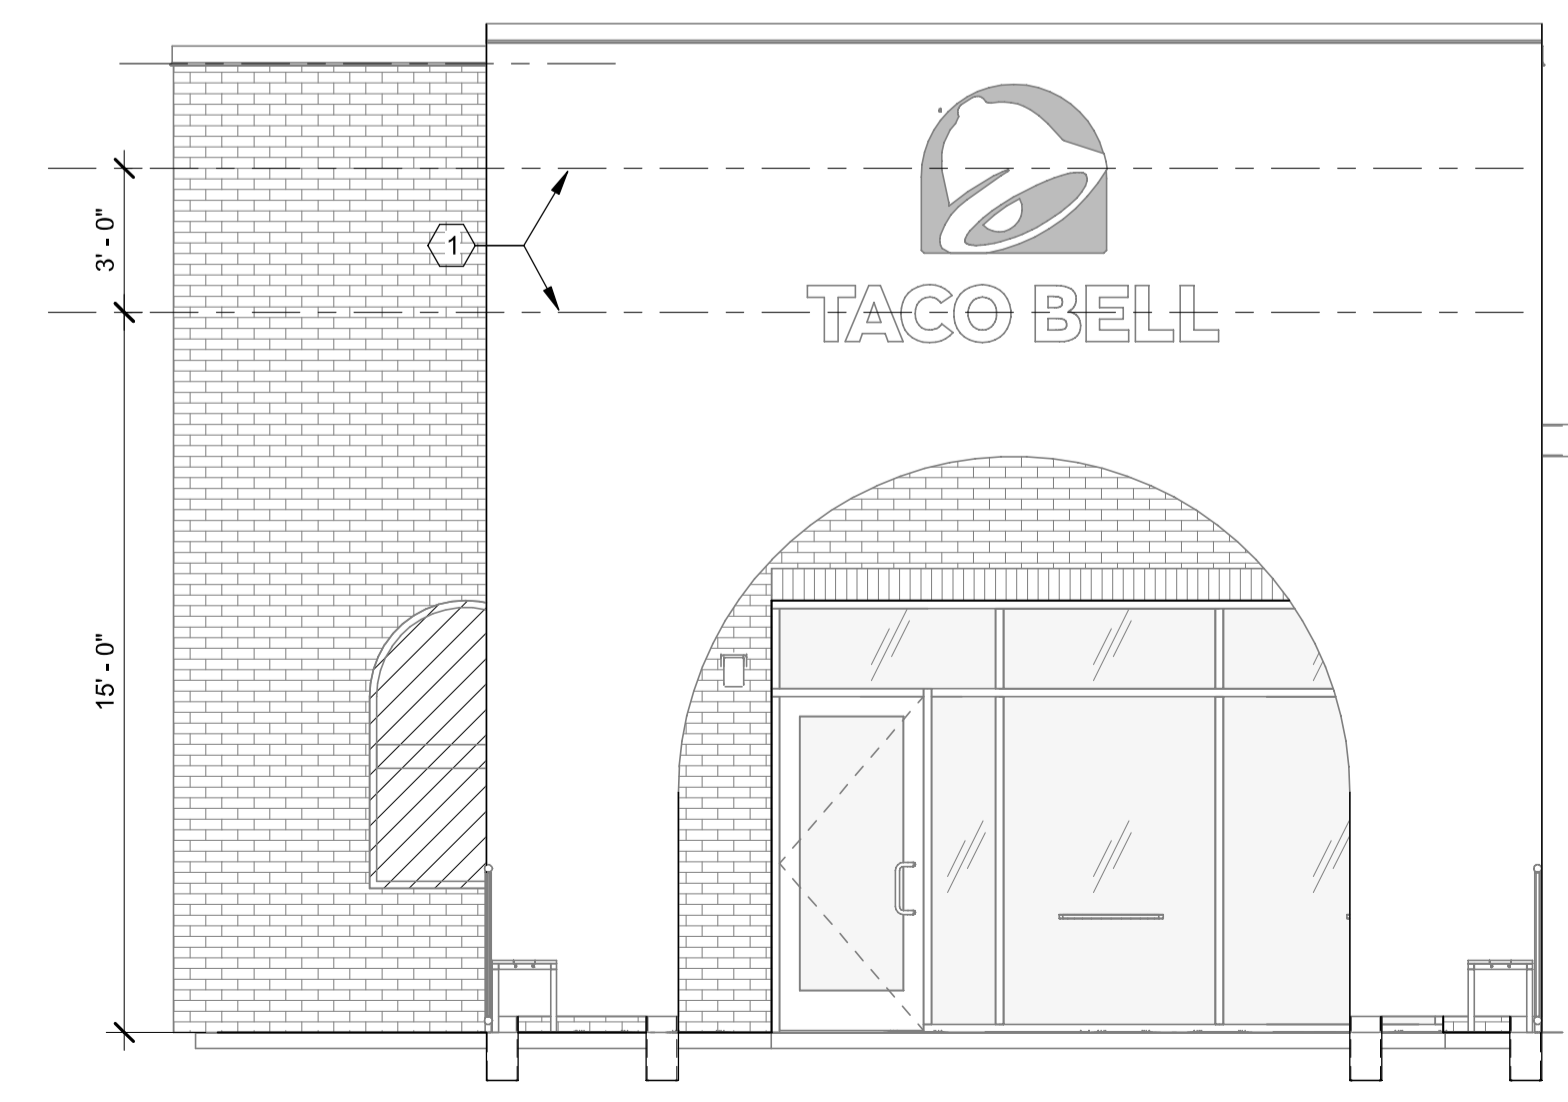


SOUTH ELEVATION **E**

- ① SOLID BLOCKING FOR FASTENERS AS REQUIRED FOR SIGN MOUNTING.
- ② PROVIDE BLOCKING FOR CANOPY. SEE DETAILS 3/S4.3 AND 13/S4.3.

KEY NOTES **C**

1. EXTEND BLOCKING AS REQUIRED TO FIT BETWEEN STUDS.
2. ELEVATION AT BOTTOM OF CANOPIES SHALL BE 9'-0" A.F.F. U.N.O.
3. COORDINATE SIGNAGE ELEMENTS AND BLOCKING REQUIREMENTS WITH SIGNAGE VENDOR - SEE SCOPE OF WORK.
4. THIS SHEET IS TO INDICATE BLOCKING REQUIREMENTS FOR SIGNS, AWNINGS, AND CANOPIES. ADDITIONAL BLOCKING IS REQUIRED FOR OTHER ITEMS AS SHOWN ON OTHER DRAWINGS.

GENERAL NOTES **D**

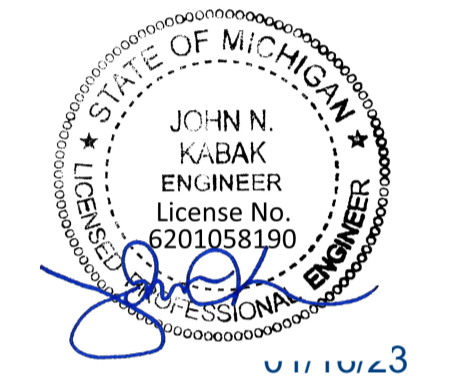

DATE	REMARKS
07.19.22	Issued for Bid

CONTRACT DATE: 04.08.21
 BUILDING TYPE: END. MED20
 PLAN VERSION: MARCH 2021
 BRAND DESIGNER: DICKSON
 SITE NUMBER: 313354
 STORE NUMBER: 449523
 PA/PM: JN
 DRAWN BY.: DL
 JOB NO.: 2018088.03

TACO BELL
 18550 E. WARREN AVE
 DETROIT, MI 48236



**ENDEAVOR 2.0
 CANOPY/AWNING
 BLOCKING
 ELEVATIONS**

S5.0
 PLOT DATE: 7/19/2022 1:57:43 PM