







CEILING HEIGHT:  
9'-0" A.F.F.

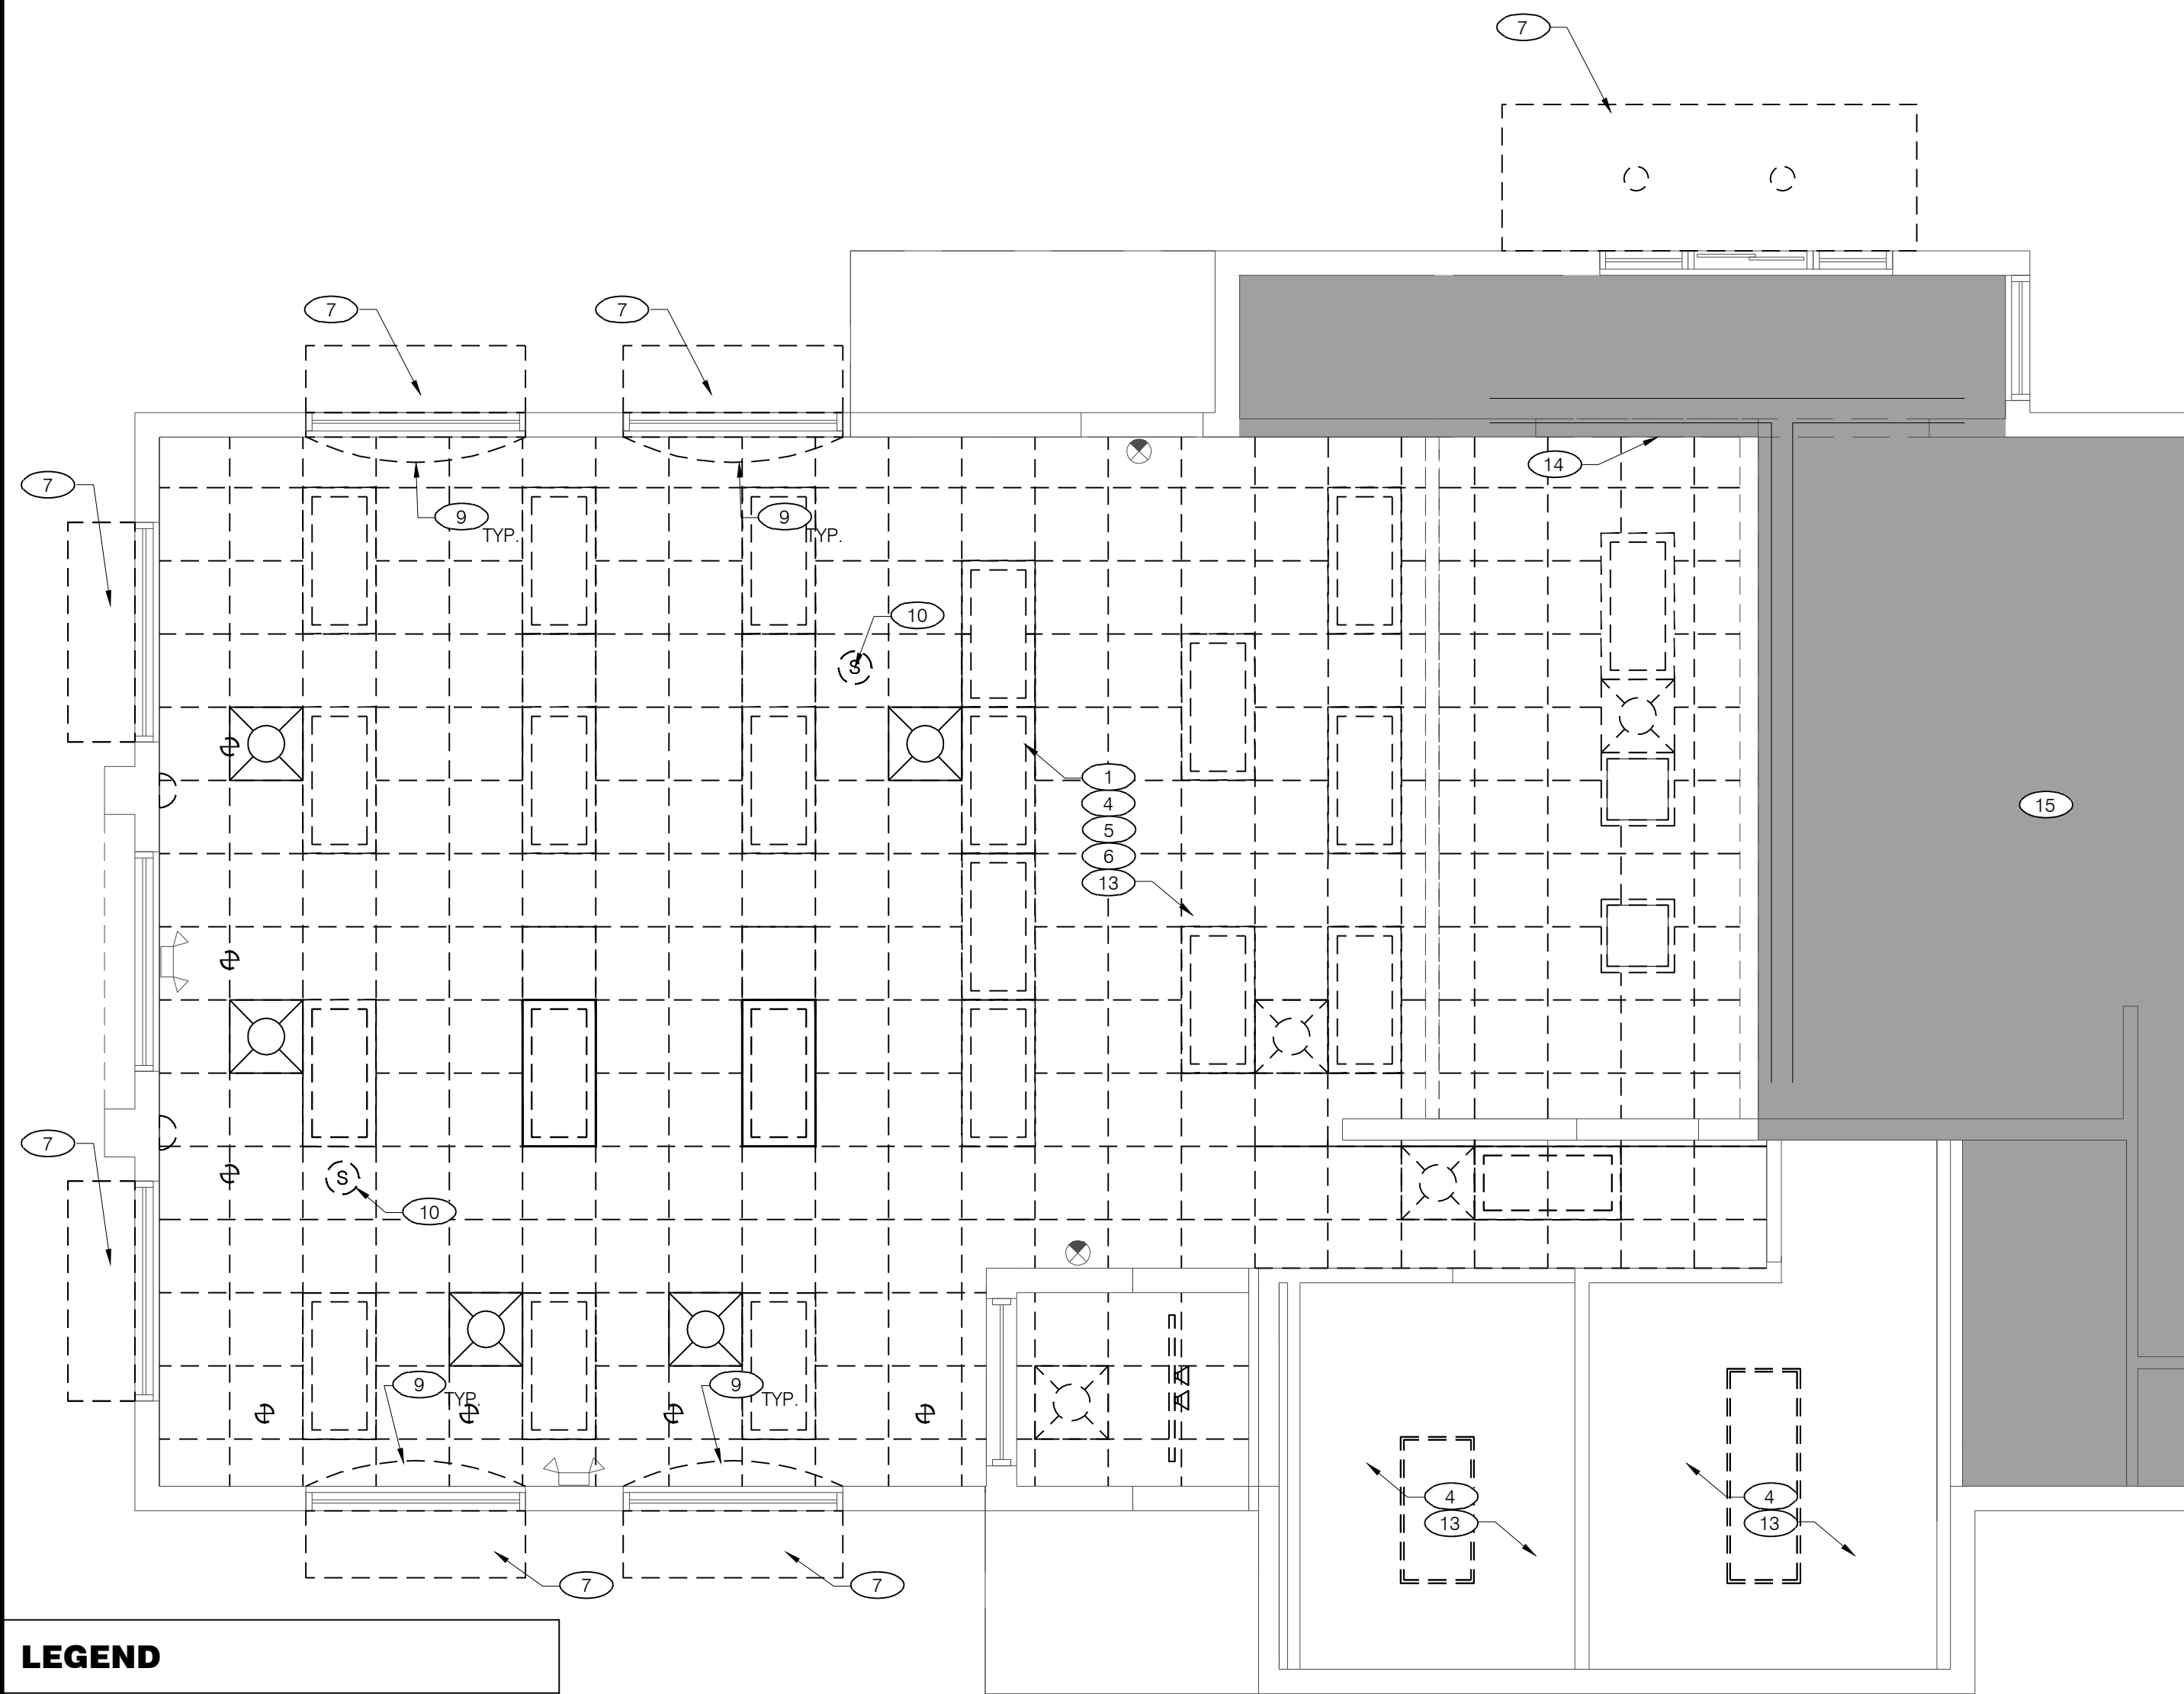


**LEGEND**

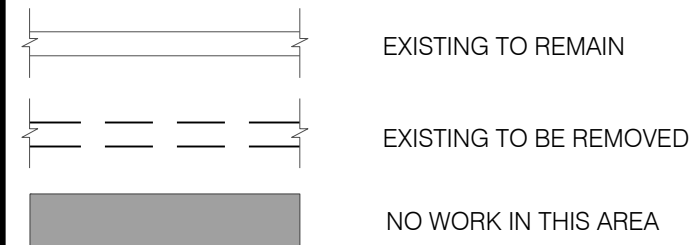


**DEMOLITION CEILING PLAN**  
Scale: 1/4" = 1'-0"

**LEGEND**

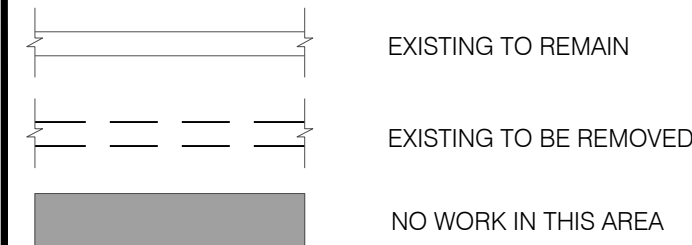

**DEMOLITION FLOOR PLAN**  
Scale: 1/4" = 1'-0"

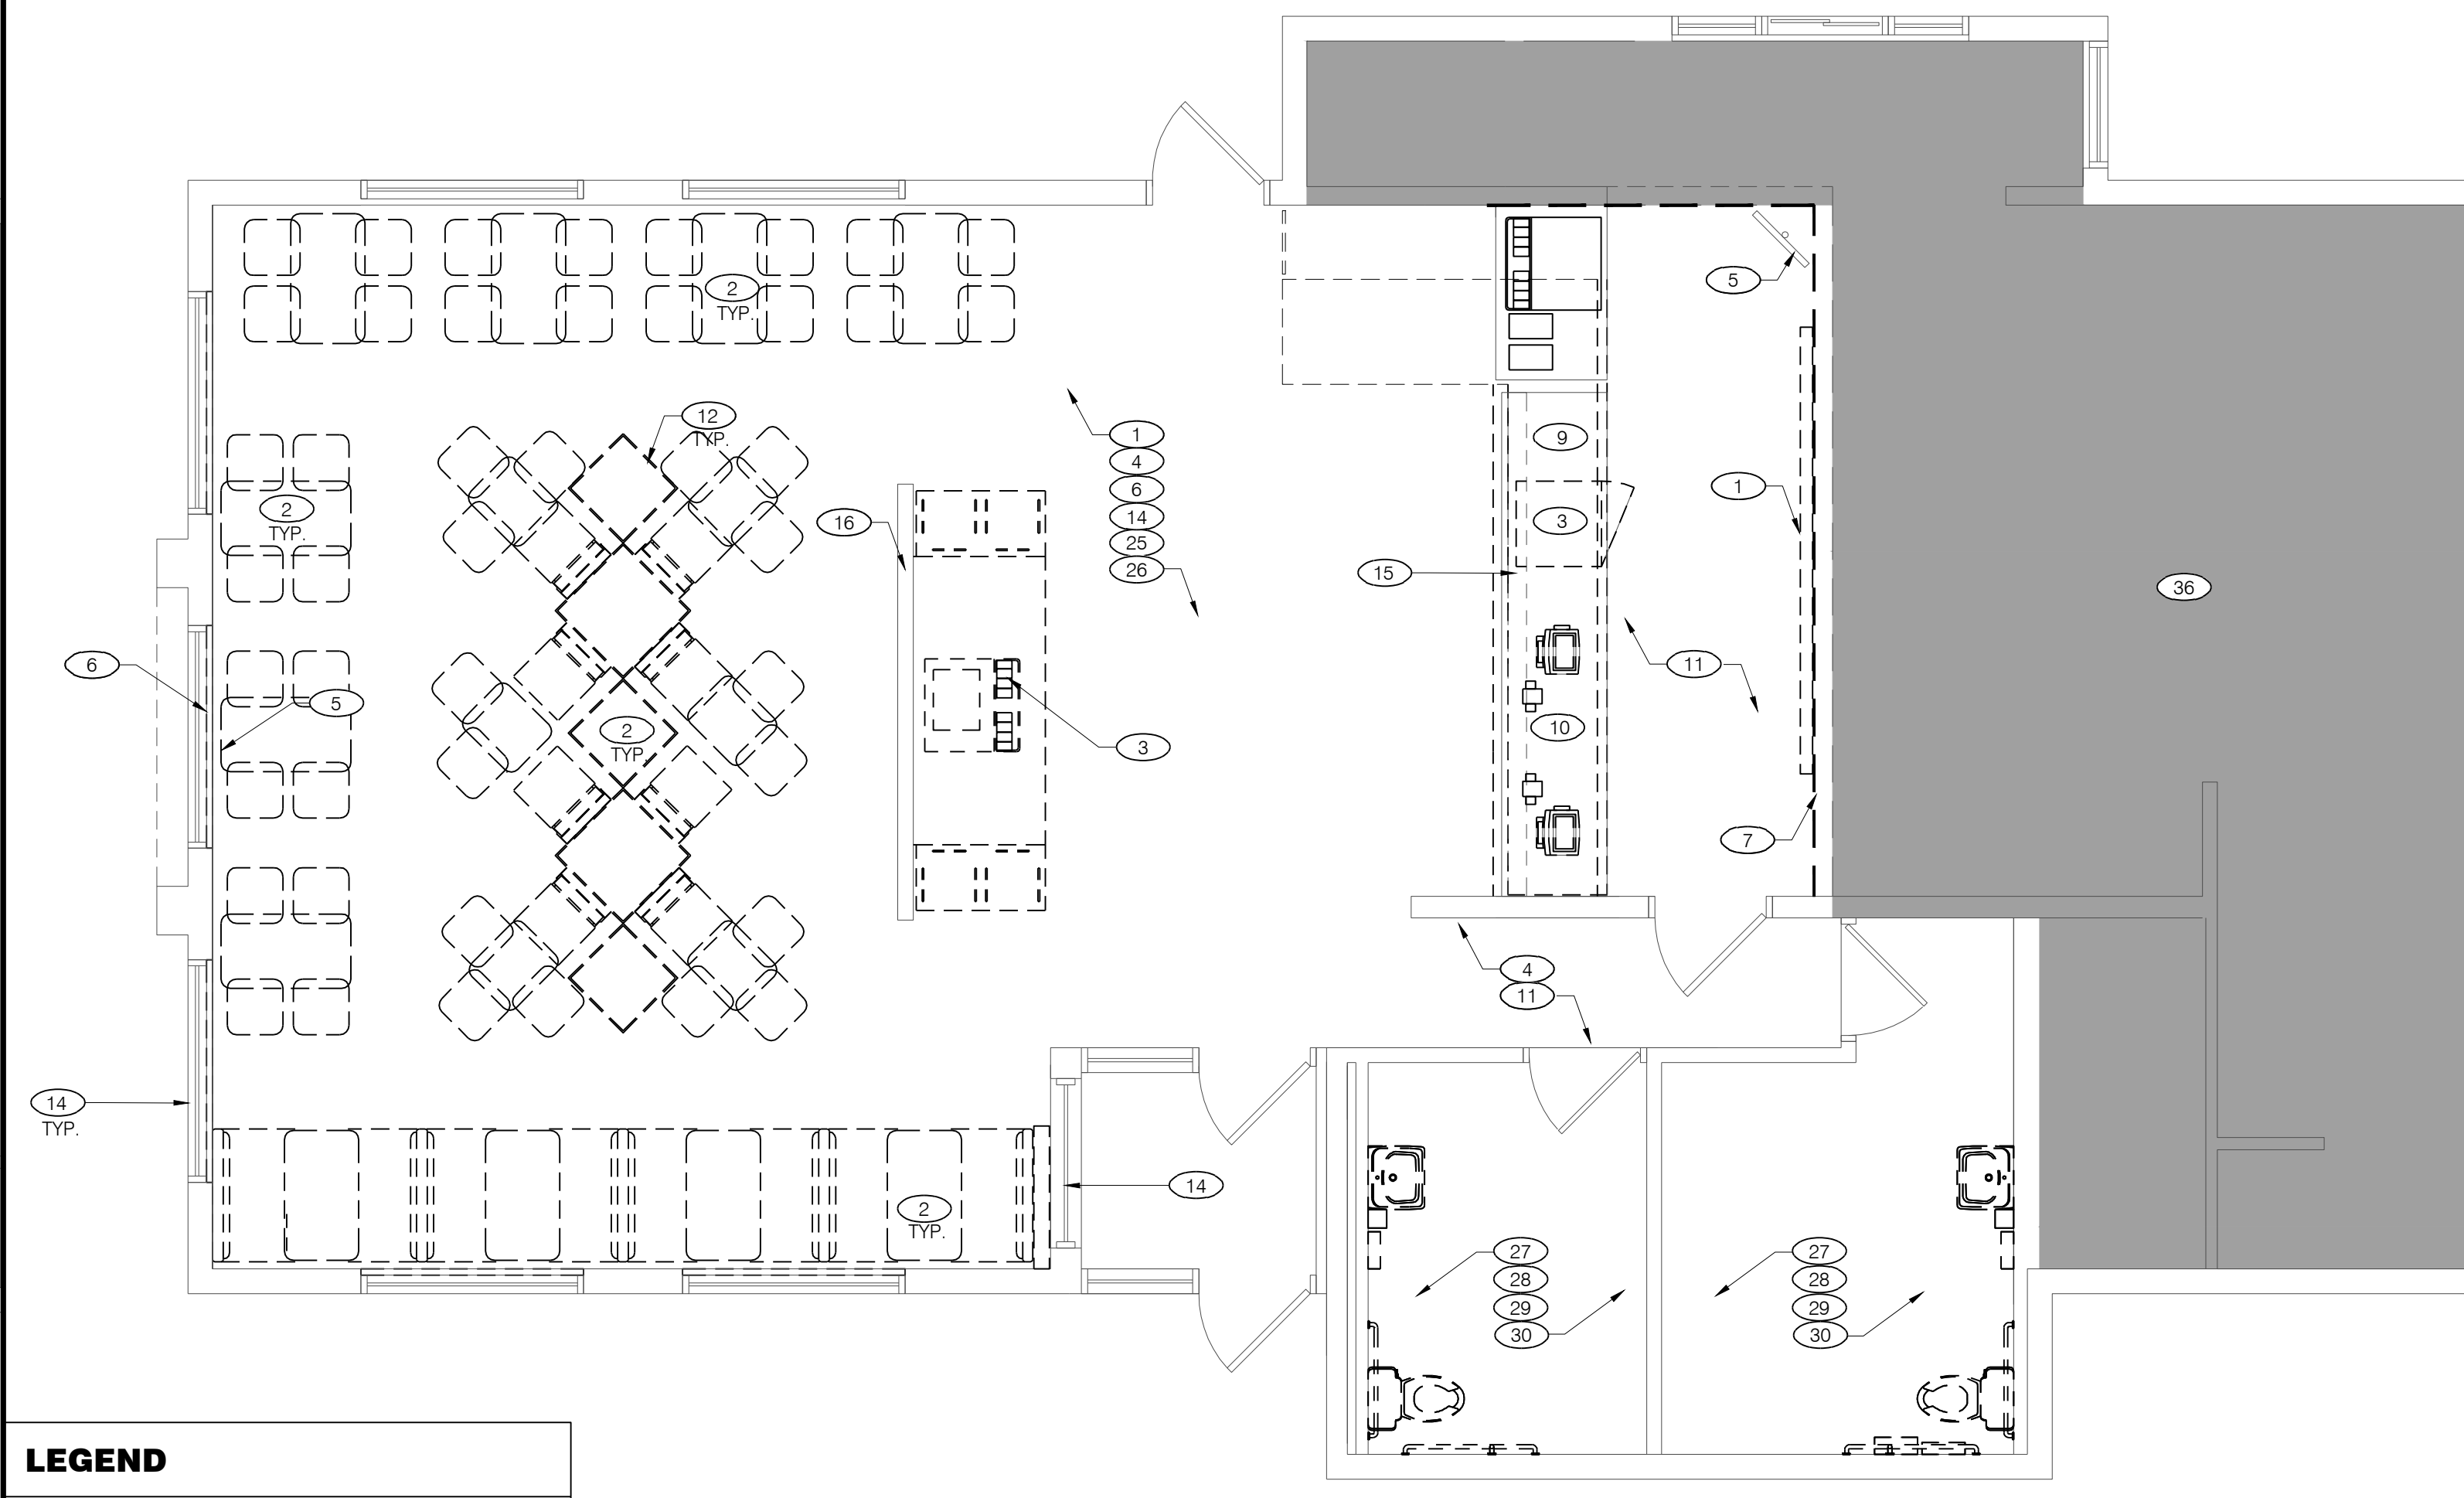

**CEILING PLAN KEY NOTES**


- 1 REMOVE EXISTING CEILING GRID. PREPARE FOR NEW AMERICAN SHOWMAN CEILING LAYOUT.
- 2 EXISTING CEILING TILES TO REMAIN. REMOVE DAMAGED AS REQUIRED REFER TO CEILING POLICY.
- 3 LIGHT FIXTURES TO BE RELOCATED - SEE CEILING PLAN SHEET A-1.0 FOR NEW LOCATION.
- 4 EXISTING LIGHT FIXTURES TO BE REMOVED AND CIRCUITS RETAINED FOR RE-USE.
- 5 EXISTING TRACK LIGHTING AND TRACKS TO BE REMOVED.
- 6 EXISTING LIGHT SCONCES TO BE REMOVED (CIRCUITS TO BE RE-USED FOR NEW LIGHTING).
- 7 EXISTING EXTERIOR AWNINGS / CANOPIES TO BE REMOVED - SEE DEMO ELEVATIONS.
- 8 EXISTING CEILING TILES TO BE REMOVED FOR RELOCATED LIGHT, SEE CEILING PLAN FOR DETAILS.
- 9 REMOVE EXISTING WINDOW VALANCE.
- 10 REMOVE EXISTING CEILING RECEPTACLE, PULL BACK WIRING, G.C. TO DETERMINE RE-USE.
- 11 EXISTING SECURITY MONITOR TO REMAIN, PROTECT AS NECESSARY.
- 12 REMOVE EXISTING MENU BOARD AND SAVE FOR REUSE.
- 13 REMOVE EXISTING HVAC GRILLES AND DIFFUSERS. PREPARE FOR NEW AMERICAN SHOWMAN CEILING LAYOUT.
- 14 EXISTING SOFFIT/BULKHEAD TO REMAIN
- 15 NOT IN SCOPE

**FLOOR PLAN KEY NOTES**


- 1 REMOVE EXISTING MENUBOARD & SAVE FOR REUSE
- 2 REMOVE ALL EXISTING FIXTURES, BOOTHS, TABLETOPS & CHAIRS IN DINING ROOM - EXISTING TABLE STEEL POST TO REMAIN UNLESS NOTED OTHERWISE.
- 3 EXISTING ICE MACHINE AND BEVERAGE DISPENSER TO BE REMOVED BY VENDORS
- 4 REMOVE CHAIR RAIL AND WALLCOVERING ABOVE (TILE BASE AND WAINSCOTING TO REMAIN, UNLESS NOTED OTHERWISE).
- 5 EXISTING SECURITY MONITOR TO REMAIN, PROTECT AS NECESSARY
- 6 REMOVE ALL INTERIOR WALL SIGNS, DECOR ELEMENTS & ARTWORK AND DISPOSE OF IN A RESPONSIBLE MANNER
- 7 TEMPORARY VISQUEEN DUST PARTITION, COORDINATE EXACT LOCATION IN FIELD WITH FRANCHISEE AND PROVIDE A TIGHT SEAL
- 8 EXISTING TABLE STEEL POST TO BE REMOVED
- 9 EXISTING UNDER-COUNTER SAFE TO REMAIN PROTECT FROM DUST
- 10 EXISTING POS, CASH DRAWER, CUP DISPENSER AND ALL HARDWARE TO BE REMOVED, SAVED AND SEALED IN A DUST FREE ENVIRONMENT
- 11 EXISTING FLOORING AND COVE BASE TO REMAIN.
- 12 REMOVE EXISTING PLANTERS.
- 13 REMOVE ALL QUEUING RAILS AND POSTS.
- 14 REMOVE EXISTING WINDOW SILL IF NOT WHITE.
- 15 EXISTING SERVICE COUNTER TO BE REMOVED (KNEE WALL TO REMAIN).
- 16 HALF HEIGHT WALL TO REMAIN. REMOVE EXISTING WALL CAP ONLY, EXISTING WALL PANELING TO REMAIN.
- 25 REMOVE EXISTING FLOOR TILE
- 26 REMOVE EXISTING TILE BASE
- 27 REMOVE EXISTING PLUMBING FIXTURES
- 28 REMOVE EXISTING TOILET ACCESSORIES (GRAB BARS, MIRRORS, PAPER & SOAP DISPENSERS, ETC)
- 29 REMOVE EXISTING PAPER TOWEL DISPENSER
- 30 REMOVE EXISTING ELECTRICAL HAND DRYER
- 32 REMOVE EXISTING FLOOR AND BASE TILE
- 33 REMOVE EMERGENCY LIGHTING
- 34 REMOVE EXISTING LIGHT FIXTURES
- 35 REMOVE EXISTING FLOOR DRAIN COVER - INSTALL NEW
- 36 NO WORK THIS AREA

**ELEVATION KEY NOTES**


- 1 CAREFULLY REMOVE EXISTING PARAFLEX CUPOLA CAP, ALUMINUM FRAME & SKIRT. ALSO REMOVE CUPOLA LIGHT FIXTURE AND RETAIN CIRCUITS FOR RE-USE.
- 2 EXISTING SIGN CABINET TO REMAIN IN PLACE. REMOVE EXISTING ACRYLIC SIGN FACE (RETURN TO FRANCHISEE) DISCONNECT POWER & RETAIN CIRCUIT FOR NEW LIGHTING (ENTIRE SIGN CABINET TO BE REMOVED IF TOWER WALL IS FLUSH).
- 3 REMOVE EXISTING AWNING. PATCH AND REPAIR WALL AS NEEDED.
- 4 REMOVE AND DESTROY EXISTING LETTER SET ACRYLIC SIGNAGE FACE AND CABINET.
- 5 SALVAGE ADDRESS NUMBERS FOR RE-USE (IF EXISTING).
- 6 REMOVE ALL EXISTING WALL-PACK LIGHTING OVER DINING ROOM DOORS.
- 7 TOP OF TOWER WALL METAL COPING CAP TO BE REMOVED.

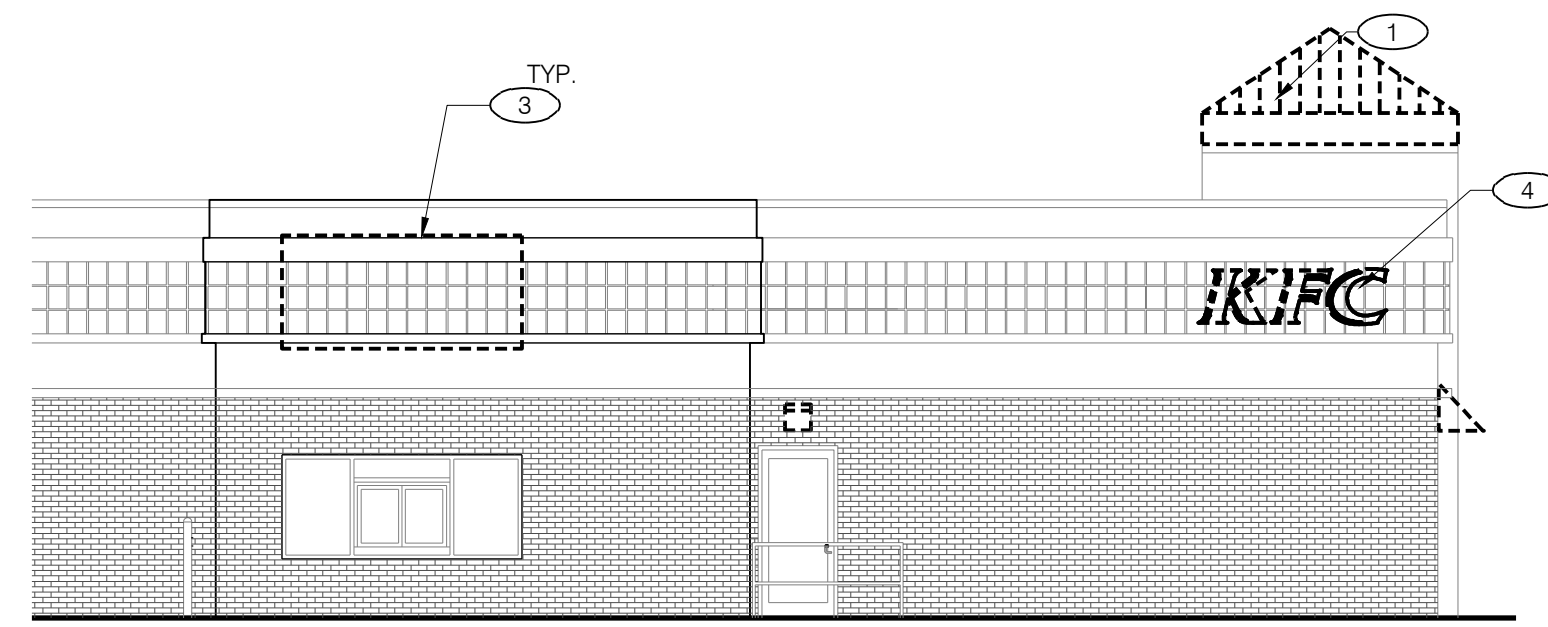

**3 - EXISTING DRIVE-THRU ELEVATION**  
Scale: 1/8" = 1'-0"

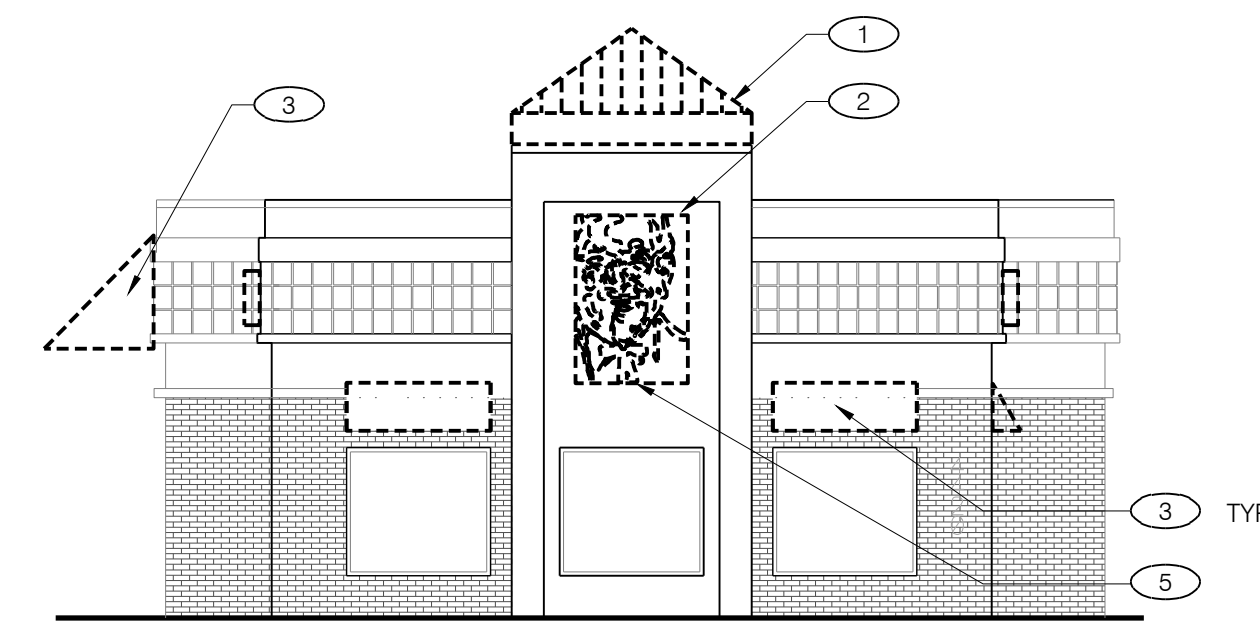

**2 - EXISTING FRONT ELEVATION**  
Scale: 1/8" = 1'-0"

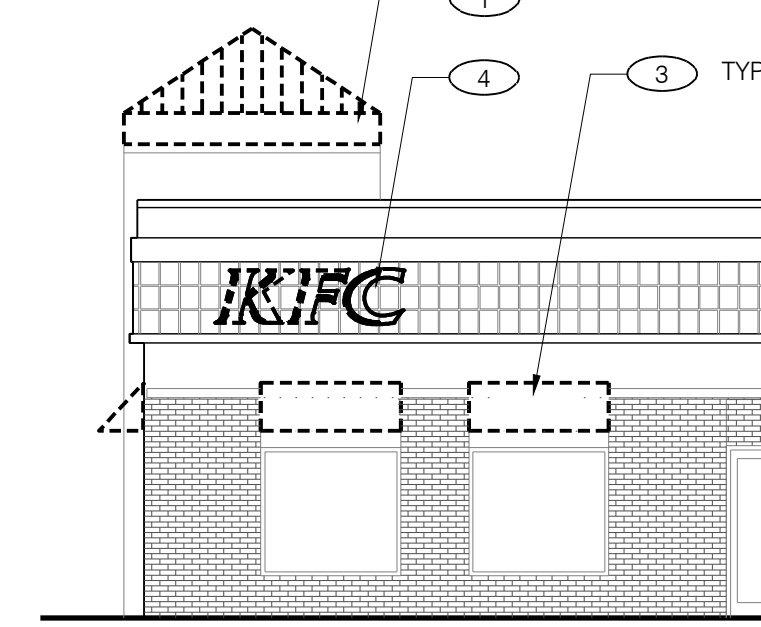

**1 - EXISTING ENTRY ELEVATION**  
Scale: 1/8" = 1'-0"

**GENERAL NOTES**

- A. THE G.C. SHALL TAKE ALL NECESSARY PRECAUTIONS TO ENSURE THE SAFETY OF THE PUBLIC AND/OR WORKMEN ON THE JOB AND TO PREVENT ACCIDENTS OR INJURY TO ANY PERSON ON, ABOUT, OR ADJACENT TO THE PREMISES. THE G.C. SHALL COMPLY WITH ALL LAWS, ORDINANCES, CODES, RULES AND REGULATIONS RELATIVE TO SAFETY AND THE PREVENTION OF ACCIDENTS.
- B. THESE DEMOLITION PLANS ARE TO BE USED IN CONJUNCTION WITH THE ENTIRE SET OF WORKING DRAWINGS. DO NOT REMOVE OR DEMOLISH ANYTHING WITHOUT VERIFYING AND COORDINATING WITH ALL GENERAL TRADES AS TO HOW THEY RELATE TO THE OVERALL PROJECT.
- C. GENERAL CONTRACTOR SHALL PAY FOR ALL REQUIRED DEMOLITION PERMIT FEES AND OBTAIN ALL APPLICABLE DEMOLITION PERMITS.
- D. GENERAL CONTRACTOR SHALL REMOVE ALL DEBRIS & EQUIPMENT DAILY DURING THE DEMOLITION WORK.
- E. GENERAL CONTRACTOR SHALL PATCH AND REPAIR ALL DAMAGED SURFACES AS OUTLINED IN THE DRAWINGS.
- F. GENERAL CONTRACTOR SHALL FIELD VERIFY ALL EXISTING SITE AND BUILDING CONDITIONS PRIOR TO CONSTRUCTION.
- G. ABANDONED PIPES SHALL BE CAPPED IN A MANNER TO CONCEAL WITHIN WALL, CEILING OR FLOOR.
- H. DEMOLITION MEANS AND METHODS ARE CONTRACTORS RESPONSIBILITY
- G. RESTROOMS TO BE AVAILABLE AND FUNCTIONING AT ALL TIMES FOR EMPLOYEES DURING RENOVATION



**KFC**

**INTERPLAN**

ARCHITECTURE  
ENGINEERING  
INTERIOR DESIGN  
PROJECT MANAGEMENT

AA 003420  
CA 8660

604 COURTLAND STREET  
SUITE 100  
ORLANDO, FLORIDA 32804  
PH 407.645.5008  
FX 407.629.9124

IP. PROJECT NO. # 2016.6064

TEMPLATE VERSION:  
**RELEASE 2.0**  
MARCH 2016

REVISION:  
Mark Date By  
04-11-16 AJ

PROJECT TITLE

PERMIT PACKAGE  
"K-30 SERIES 6000  
ISR BASE

1320 WEST STATE STREET

COMMISSION NO. C110010

ISSUE DATE 04-11-16

SHEET TITLE

DEMOLITION - FLOOR  
PLAN & EXTERIOR  
ELEVATIONS



SHEET NO.

**D-1.0**


THIS DOCUMENT IS THE PROPERTY OF INTERPLAN. NEITHER THE DOCUMENT NOR THE INFORMATION IT CONTAINS MAY BE COPIED OR USED FOR OTHER THAN THE SPECIFIC PROJECT FOR WHICH IT WAS PREPARED WITHOUT THE EXPRESS WRITTEN CONSENT OF INTERPLAN.

PLOTTED: Wednesday, April 27, 2016 9:25:08 AM

CEILING HEIGHT:  
9'-0" A.F.F.

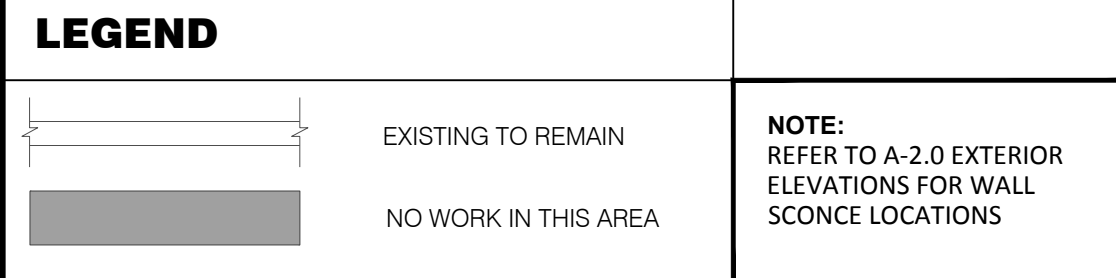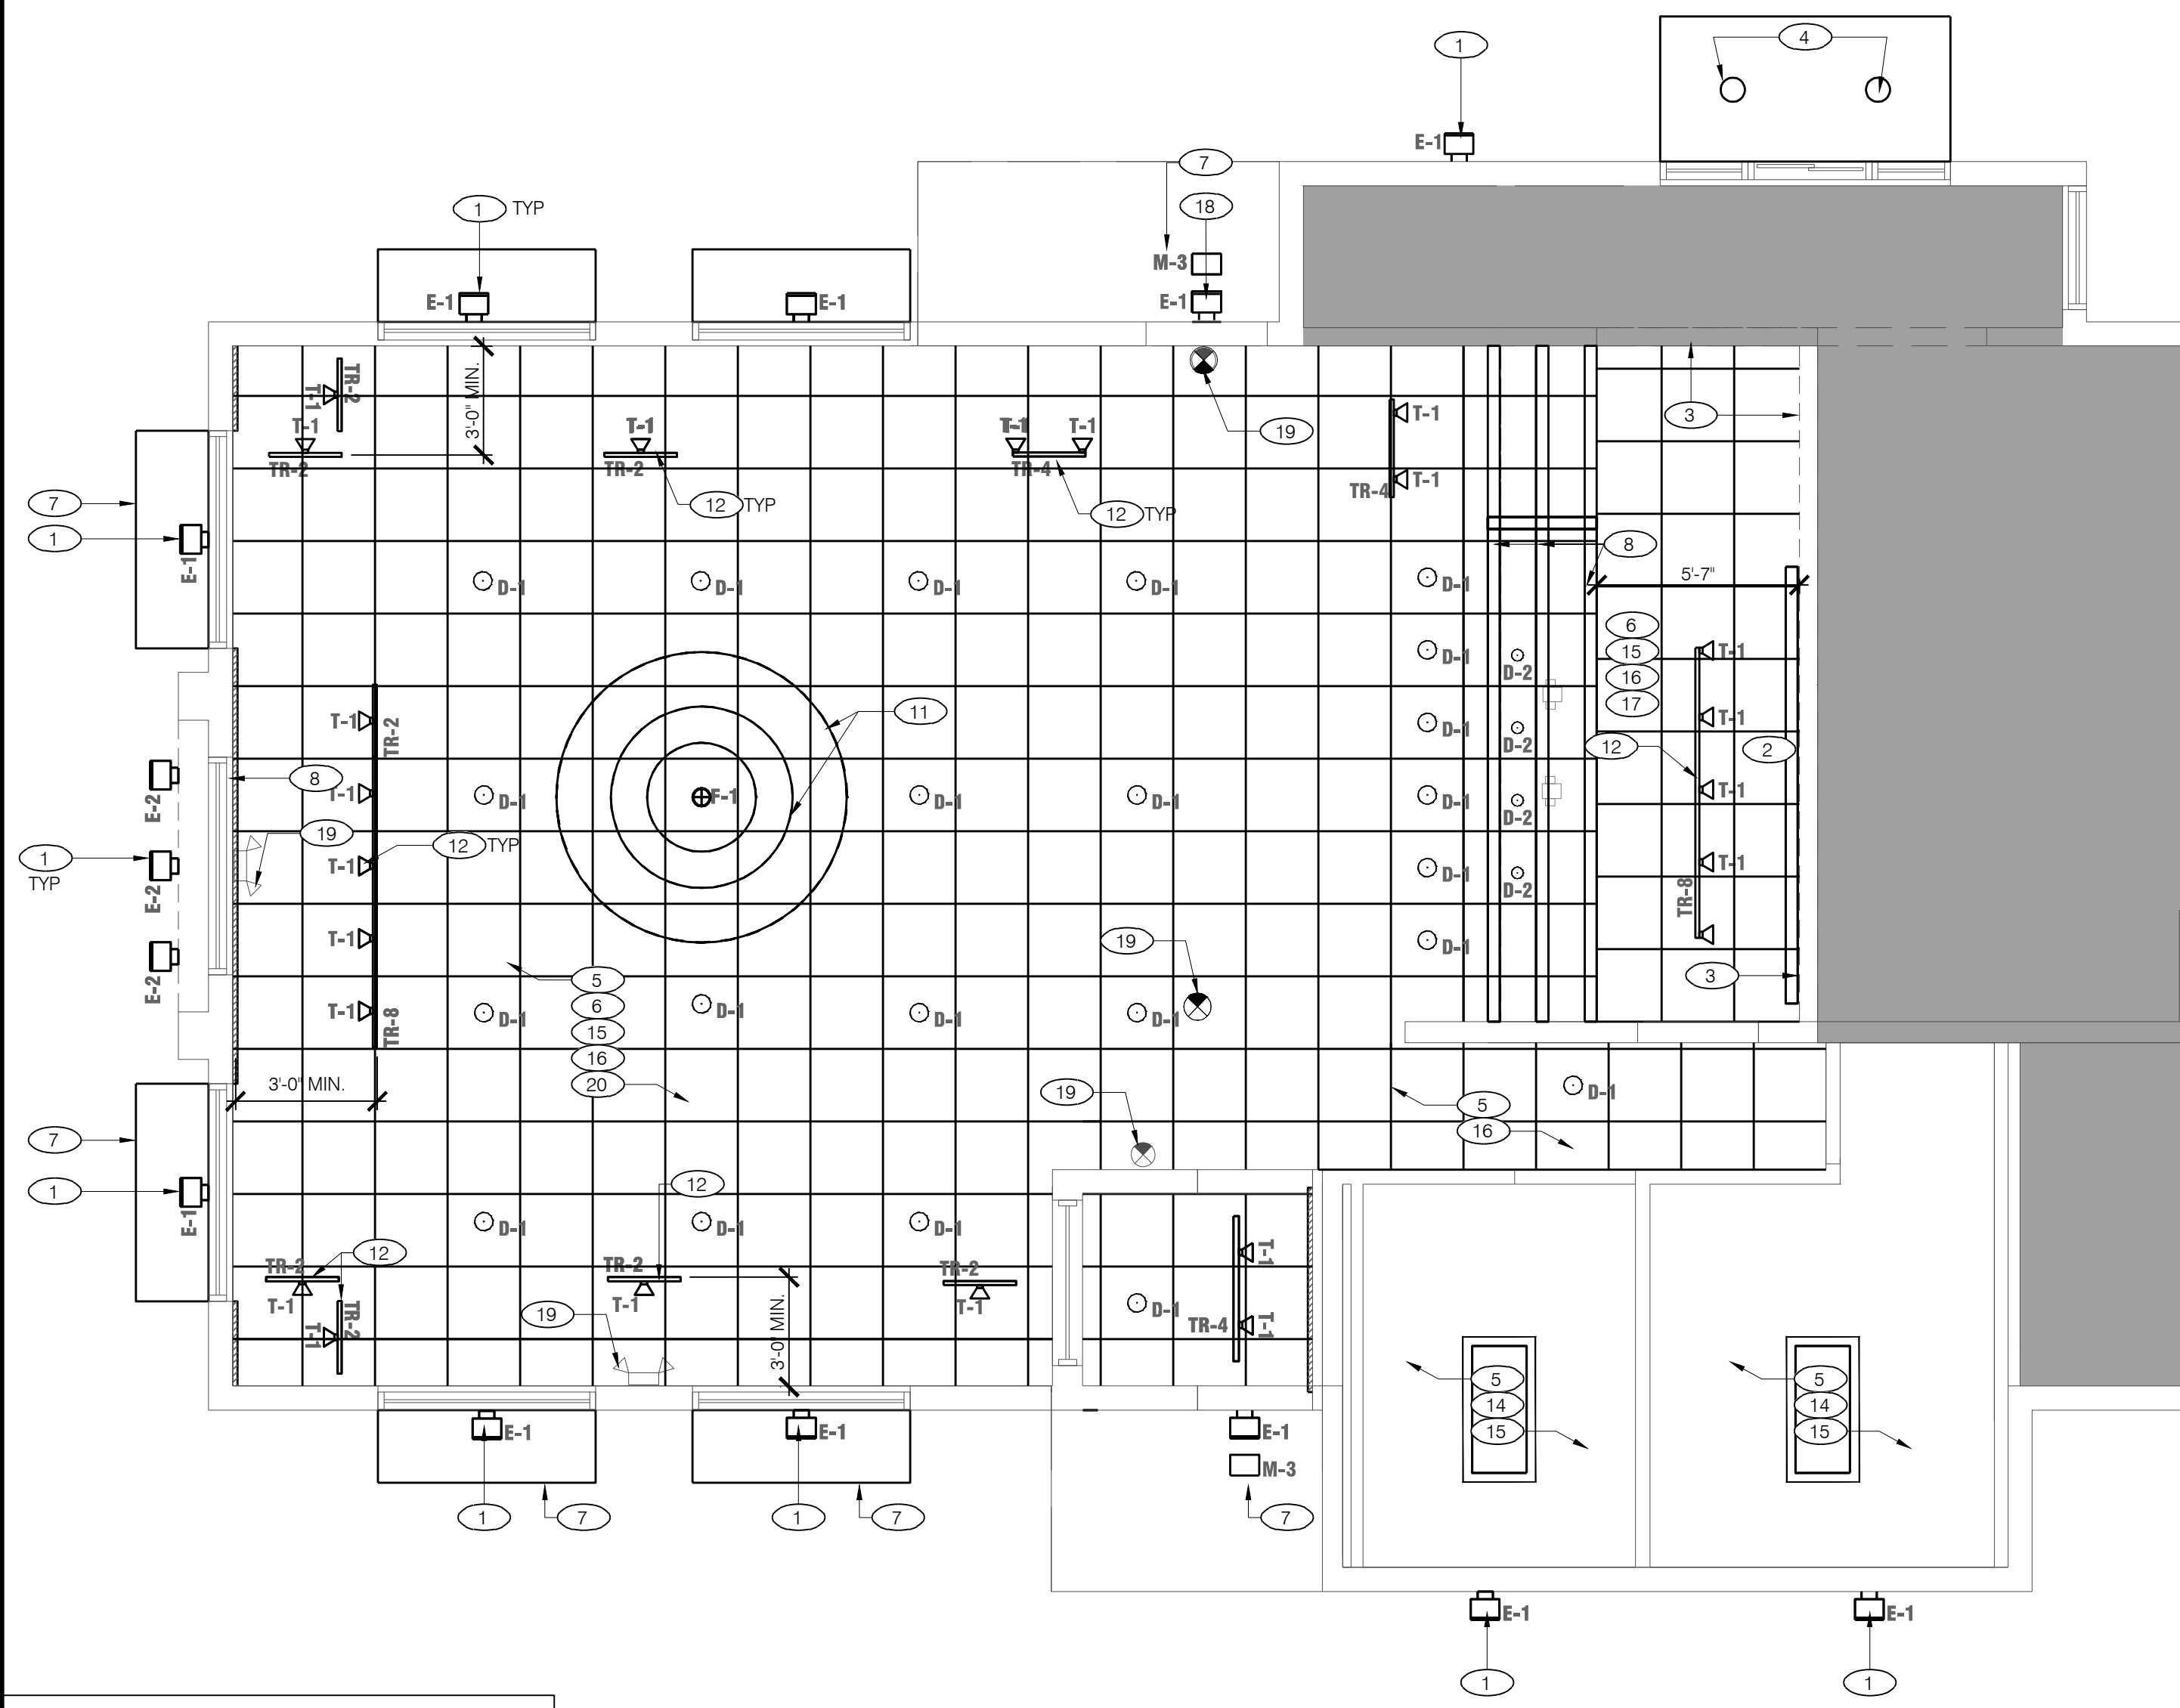

**CEILING PLAN**  
Scale: 1/4" = 1'-0"

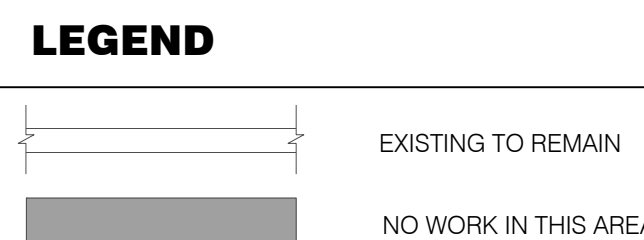


**FINISH PLAN KEY NOTES**

- 1 POST MAX. OCCUPANT LOAD ON WALL ADJACENT TO MAIN ENTRY
- 2 SKIM COAT EXISTING WALLS (TO LEVEL 3) WHERE WALLCOVERING HAS BEEN REMOVED PRIME AND PAINT WALLS AND PAINT EXISTING WAINSCOT, UNLESS OTHERWISE NOTED
- 3 EXISTING KNEE WALL - ADJUST IF NEEDED TO ACCOMMODATE COUNTERTOP AT 33" A.F.F. COVER WITH NEW DECORATIVE PANELS
- 4 NEW SURFACE MOUNTED STAINLESS STEEL CORNER GUARDS. PROVIDE AND INSTALL GUARD 18GA 3/4" x 3/4" WIDE TO EXPOSED SURFACES WITH SILICONE ADHESIVE
- 5 EXISTING FLOOR AND BASE TILE TO REMAIN. PATCH FLOOR WITH NEW FLOOR TILE TO MATCH EXISTING. PATCH AND REPAIR ANY DAMAGED TILE TO THE NEAREST FULL TILE AS NECESSARY
- 6 NEW BLOCKING IN WINDOW OPENING TO SUPPORT DECORATIVE WALL PANELS

- 7 NEW PREFINISHED FLOOR TO CEILING DECORATIVE WALL TRIM PANELS ON BLOCKING OVER EXISTING WALL SURFACE. INSTALL PANELS 1/2" BELOW CEILING FOR VENTILATION PURPOSES
- 8 NEW PRE-PRIMED VENDOR PROVIDE 4" L WINDOW TRIM TO BE PAINTED P-6, REFER TO FINISH SCHEDULE
- 9 NEW FRP PANELS OVER EXISTING WALL & BULKHEAD TILE
- 10 NEW FLOOR TO CEILING DECORATIVE PANEL. REFER TO INTERIOR ELEVATIONS
- 11 STEAM WASH & CLEAN EXISTING FLOOR & WALL TILE
- 12 NEW WHITE CORIAN WINDOW SILL / WALL CAP - IF NEEDED
- 13 INSTALL 6" RUBBER WALL BASE OVER NEW WALL PANELS
- 14 PREFINISHED ALUMINUM CORNER GUARDS TO MATCH NEW WALL FINISH

- 15 RE-CLAD DIVIDER WALL WITH NEW LAMINATE PANELS (SS-2) OVER EXISTING PANELS. REFER TO FINISH SCHEDULE
- 16 INSTALL NEW FLOOR TILE AND RUBBER BASE THROUGH OUT. PATCH CONCRETE BELOW FLOOR WHERE POST, RAILS AND WALLS ARE REMOVED.
- 17 PREP EXISTING WAINSCOT PANELS BY SANDING PRIOR TO INSTALLATION OF NEW FULLY ADHERED PLANK WALL PANEL SYSTEM.
- 18 INSTALL FRP PANELS OVER EXISTING WALL TILE (3/4 OR FULL HT.)
- 19 INSTALL CHAIR RAIL PROFILE TRIM AT TOP OF THE TILE (3/4 OR FULL HT.) OR AS CROWN MOULD (FULL HT.)
- 20 INSTALL CEMENT BOARD SUBSTRATE AT WALL BASE TO ALIGN WITH EXISTING DRYWALL SURFACE.
- 21 NEW DECORATIVE CROWN BOARD AND ART RAIL. REFER TO INTERIOR ELEVATIONS.

**FLOOR FINISH PLAN**  
Scale: 1/4" = 1'-0"

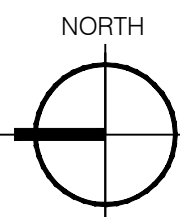

**REFLECTED CEILING PLAN KEY NOTES**

- 1 EXTERIOR PARAPET LIGHT FIXTURES, SEE EXTERIOR ELEVATIONS (A-2.0) FOR ACTUAL PLACEMENT AND SPACING
- 2 REINSTALL EXIST. MENU BOARD.
- 3 NEW STAINLESS STEEL CAP AT UNDERSIDE OF EXISTING BULKHEAD
- 4 WIRING OF LIGHTS IN CANOPY BY VENDOR. E.C. SHALL MAKE FINAL CONNECTION TO EXISTING LIGHTING CIRCUIT THIS AREA
- 5 CONNECT NEW LIGHTS TO EXISTING DINING ROOM LIGHT CIRCUITS OR UPDATE EXISTING LIGHTS WITH NEW LED KIT
- 6 EXISTING CEILING RECEPTACLES TO REMAIN. REPLACE EXISTING FACE PLATES WITH NEW (WHITE)
- 7 NEW EXTERIOR AWNING / LOUVER, REFER TO EXTERIOR ELEVATIONS
- 8 CUSTOM MILLWORK, FAUX WOOD BEAMS.
- 9 EXISTING SOFFIT TO BE PAINTED WHITE (P-6) SATIN FINISH.
- 10 NEW CEILING TILE AND INTERMEDIATE GRID TO MATCH EXISTING WHERE LAY-IN LIGHT WAS REMOVED.
- 11 NEW BUCKET PENDANT LIGHT AND LIGHT RING - REFER TO INTERIOR ELEVATION FOR HEIGHT
- 12 NEW TRACK LIGHTING - POSITION AT 3'-0" FROM WALL U.N.O.
- 13 NEW PENDANT LIGHTING CENTERED ABOVE TABLE
- 14 PAINT CEILING WHITE (P-6) SATIN FINISH
- 15 REPLACE EXISTING GRILLS AND DIFFUSERS
- 16 EXIST. CEILING GRID/TILES. REPLACE DAMAGED CEILING TILES AS REQ'D
- 17 NEW LIGHT FIXTURE LOCATION. USE CIRCUIT FROM LIGHTING DOCUMENT
- 18 NEW WALL PACK DOWN LIGHT ABOVE DOOR
- 19 NEW EMERGENCY LIGHTING & EXIT SIGNAGE (WHITE BACKGROUND)
- 20 PAINT EXISTING SPEAKERS WHITE (P-6) SATIN FINISH

**GENERAL NOTES - LIGHTING / ELECTRICAL**

- A. CONFIRM LIGHTING FIXTURE QUANTITIES WITH SUPPLIER
- B. EMERGENCY AND STANDARD LIGHTING MARKED WITH 'NL' SUBSCRIPT SHALL OPERATE CONTINUOUSLY. PROVIDE UNSWITCHED HOT TO STANDARD AND EMERGENCY BALLASTS
- C. EMERGENCY LIGHTING NOT MARKED WITH 'NL' SUBSCRIPT. PROVIDE UNSWITCHED CONSTANT HOT TO EMERGENCY BALLAST AND SWITCHED HOT TO STANDARD BALLAST
- D. CONTRACTOR SHALL FIELD VERIFY CEILING TYPE AND PROVIDE PROPER MOUNTING HARDWARE
- E. ALL LIGHT FIXTURES SHALL BE SUPPLIED WITH LAMPS
- F. ELECTRICAL CONTRACTOR SHALL VERIFY AVAILABLE CIRCUITS IN ELECTRICAL PANELS AND REUSE EXISTING CIRCUITS AS AVAILABLE
- G. CONNECT LIGHTING CIRCUITS TO EXISTING LIGHTING CONTROL PANEL COORDINATE CONTROL SEQUENCE AND TIME OF DAY SCHEDULING WITH FRANCHISEE
- H. EXISTING 2X4 AND 2X2 LIGHTING TO BE RE-LENSED AND RE-LAMPED (WITH LED)
- I. REFER TO A2.0 FOR ADDITIONAL EXTERIOR LIGHTS NOT SHOWN ON PLAN
- J. ALL NEW LIGHTING TO BE COORDINATED WITH EXISTING MECHANICAL GRILLES
- K. EXISTING ELECTRICAL PANEL LOCATIONS & NEW CIRCUITS SHALL BE VERIFIED BY E.C. E.C. SHALL COORDINATE & VERIFY FINAL ELECTRICAL WITH LIGHTING / SIGNAGE SUPPLIERS
- L. PROVIDE ESCUTCHEON PLATES AND SEALANT AT ALL UTILITY PENETRATIONS OF WALLS, CEILINGS, AND FLOORS. DO NOT USE CAULK OR EXPANDING FOAM FOR SEALANT
- M. ALL WIRING TO BE PER NEC INSTALLATION REQUIREMENTS SIZED FOR 40% MAX FILL PER NEC
- N. RELOCATED DEVICES TO BE ROUTED IN FLEXIBLE METAL CONDUIT.
- O. PROVIDE NEW OR EXTEND EXISTING POWER/DATA/PHONE LINES FOR NEW MODIFIED LAYOUT. G.C./E.C. IS RESPONSIBLE FOR FIELD VERIFYING THE EXISTING ELECTRICAL CAPACITY AND CONFIRMING THAT THE NUMBER OF SPARES AT THE PANELS IS ADEQUATE FOR THE ADDITION/RELOCATION OF THE SERVICES SHOWN. G.C. TO NOTIFY KFC PM IF EITHER SERVICE OR NUMBER OF SPARES IS FOUND TO NOT MEET THE NECESSARY REQUIREMENTS
- P. E.C. SHALL PROVIDE J-BOX FOR SIGNAGE BY SIGN VENDOR. FINAL CONNECTION TO BUILDING POWER BY E.C.
- Q. E.C. SHALL PROVIDE J-BOX FOR NEW EXTERIOR LIGHT FIXTURE. FINAL CONNECTION TO BUILDING POWER BY E.C.
- R. E.C. SHALL COORDINATE EXACT ROUTING OF ALL NEW AND RELOCATED CIRCUITS. FIELD VERIFY EXISTING CONDITIONS. ALL WORK AND WIRING PER NEC INSTALLATION REQUIREMENTS. ALL WORK TO BE CONCEALED. SURFACE MOUNT RACEWAYS ARE NOT PERMITTED

**LIGHTING SCHEDULE**

x	SUPPLIER/MANUF	SKU	DESCRIPTION	REMARKS
<b>FIXTURES</b>				
D-1	CONTECH/TCP	RL38 / LED 14DR5630K95	6" INCANDESCENT DOWNLIGHT WITH 14 WATT TCP HI CRI 3000K TRIM	
D-2	CONTECH	LVR316S / CTR301-WHT-P	3" LOW VOLTAGE DOWNLIGHT WITH WHITE TRIM	
E-1	AMERLUX	WAF1/BLDG MNT/WAF1/30/BLK	3000K LED FLOOD LIGHT WIDE ANGLE	
E-2	AMERLUX	WAF1/BLDG MNT/BLK-24IN FL1/HWS/30/BLK	24" BRACKET FOR FOR E2 LIGHT 3000K LED FLOOD LIGHTS	
F-1	TECH	70072520CCP-M-08-R-B / 70070MRS-3-1-B	SOCCO PENDANT 8" RED CORD WITH BLACK MODERN SOCKET	
F-2	MINKA LAVERY	2260-84	CLEAR GLASS MINI PENDANT BRUSHED NICKEL FINISH (LAMP INCLUDED)	
T-1	AMERLUX	HORNETH-15-LED-E-LED -W1-CIW-120-FL-3000	15 WATT HORIZONTAL TRACK HEAD HI-CRI WHITE FINISH NARROW FLOOD BEAM	
TR-2	CONTECH	L7P2	2" PIECE WHITE TRACK	
TR-4	CONTECH	LT4P	4" PIECE WHITE TRACK	POWER END FEEDS AND MINI CONNECTORS AS REQUIRED
TR-8	CONTECH	LT8P	8" PIECE WHITE TRACK	
M-2	ACCUSERV	PRO05247-001	WALL SCONCE UP/DOWN LIGHT	REFER TO A-2.0 FOR FIXTURE CLRS
M-3	RAB	WPLED20Y	EXTERIOR WALL PACK	
<b>LAMPS</b>				
D-2	TCP	47906 TCP LED12VMR1830KNFL	7 WATT MR16 LED LAMP	
F-1	SATCO	57431	COMPACT FLUORESCENT LUMEN LAMP	
M-2	TCP	43717 TCP LED14P30D30KNFL	14 WATT LED PAR30 LONG NECK 300K	

**LIGHTING SCHEDULE**

x	SUPPLIER/MANUF	SKU	DESCRIPTION	REMARKS
2x2 RELAMP KIT	CREE	UR2-24-36L-35K-S-FD	(2) 2' LED LIGHTBARS WITH (1) LED DRIVER 3500K	
1x4 RELAMP KIT	CREE	TBD	(2) 4' LED LIGHTBARS WITH (1) LED DRIVER 3500K	
2x4 RELAMP KIT	CREE	UR2-48-48L-35K-S-FD	(2) 4' LED LIGHTBARS WITH (1) LED DRIVER 3500K	
DOWNLIGHTS	TBD	TBD	TBD	

**FINISH SCHEDULE**

MARK	DESCRIPTION / LOCATION	MFG / CONTACT	MODEL #/COLOR	REMARKS
B-2	SERVICE COUNTER, DIVIDER WALLS, RED WALL	JOHNS ONITE SCOTT STERTMEYER P: (800) 899-8916 ext. 5759 C: (713) 254-9791 scott.stertmeyer@johnsonite.com	MILLWORK WALLBASE MANDALAY 4.5" TOELESS 20 CHARCOAL 372" W x 4.5" H	
P-4	INTERIOR WALLS AND DOORS/FRAMES	BENJAMIN MOORE DOROTHY HAZINSKI P: (800) 635-5147 ext. 1841 C: (330) 353-3650 dorothy.hazinski@benjaminmoore.com	AURA WATERBORNE INTERIOR PAINT LA PALOMA GRAY 1551 SATIN (S26) - INTERIOR WALLS SEMI GLOSS (S28) - DOOR AND FRAMES 100% ACRYLIC HYBRID RESIN	PRIME + ORANGE FEE FINISH
P-5	INTERIOR PAINT	BENJAMIN MOORE DOROTHY HAZINSKI P: (800) 635-5147 ext. 1841 C: (330) 353-3650 dorothy.hazinski@benjaminmoore.com	AURA WATERBORNE INTERIOR PAINT EXOTIC RED 2086-10 SATIN (S26)	SELF-PRIMING
PL-4	KNEE WALL	LAB DESIGN SEAN MACLEWEE P: (440) 248-0000 sean@labdesign.com	WOOD LAMINATE COLLECTION BRUSHED COCCA W10090	HORIZ. APP.
SF-6	MENUBOARD BULKHEAD AND WALLS @ COUNTER	MARLIT E DAN EGGERS P: (330) 343-6621 C: (330) 260-7633 d.eggers@marlite.com	FRP PANELS LA PALOMA SYMETRIX 10' x 4' x 96"	TILE RUNNING BOND PATTERN
SS-2	WINDOW SILL KNEE WALL	N/A	GC PROVIDED	SOLID SURFACING WHITE STANDARD FINISH 1/2" THICK
T-1	FLOOR TILE DINING	ALTAS CONCO RISE SOLUTION HARRY PHILLIPS & BOB NOVAK LOUISVILLE TILE DISTRIBUTORS P: (502) 452-9397 C: (502) 558-8474 hphillips@louisville-tile.com	LEGEND HONEY MATTE FINISH 8' x 24' 10MM 1/8" GROUT	
T-2	FLOOR TILE RESTROOMS	DALTE LESLIE LUKENS P: (502) 968-0558 C: (502) 767-7839 leslie.lukens@dalte.com	DALTE VERANDA ROCK 13' x 13' x 1/8" GROUT JOINTS	



**KFC**

**INTERPLAN**

ARCHITECTURE  
ENGINEERING  
INTERIOR DESIGN  
PROJECT MANAGEMENT

AA 003420  
CA 8660

604 COURTLAND STREET  
SUITE 100  
ORLANDO, FLORIDA 32804  
PH 407.645.5008  
FX 407.629.9124

IP. PROJECT NO # 2016.6064

TEMPLATE VERSION:  
**RELEASE 2.0**  
MARCH 2016

REVISION:  
Mark Date By  
04-11-16 AJ

PROJECT TITLE

PERMIT PACKAGE  
"K-30 SERIES 6000  
ISR BASE

1320 WEST STATE STREET

COMMISSION NO. C110010

ISSUE DATE 04-11-16


SHEET TITLE

**FLOOR PLAN & FINISH  
SCHEDULE & CEILING  
PLAN**


SHEET NO.

**A-1.0**




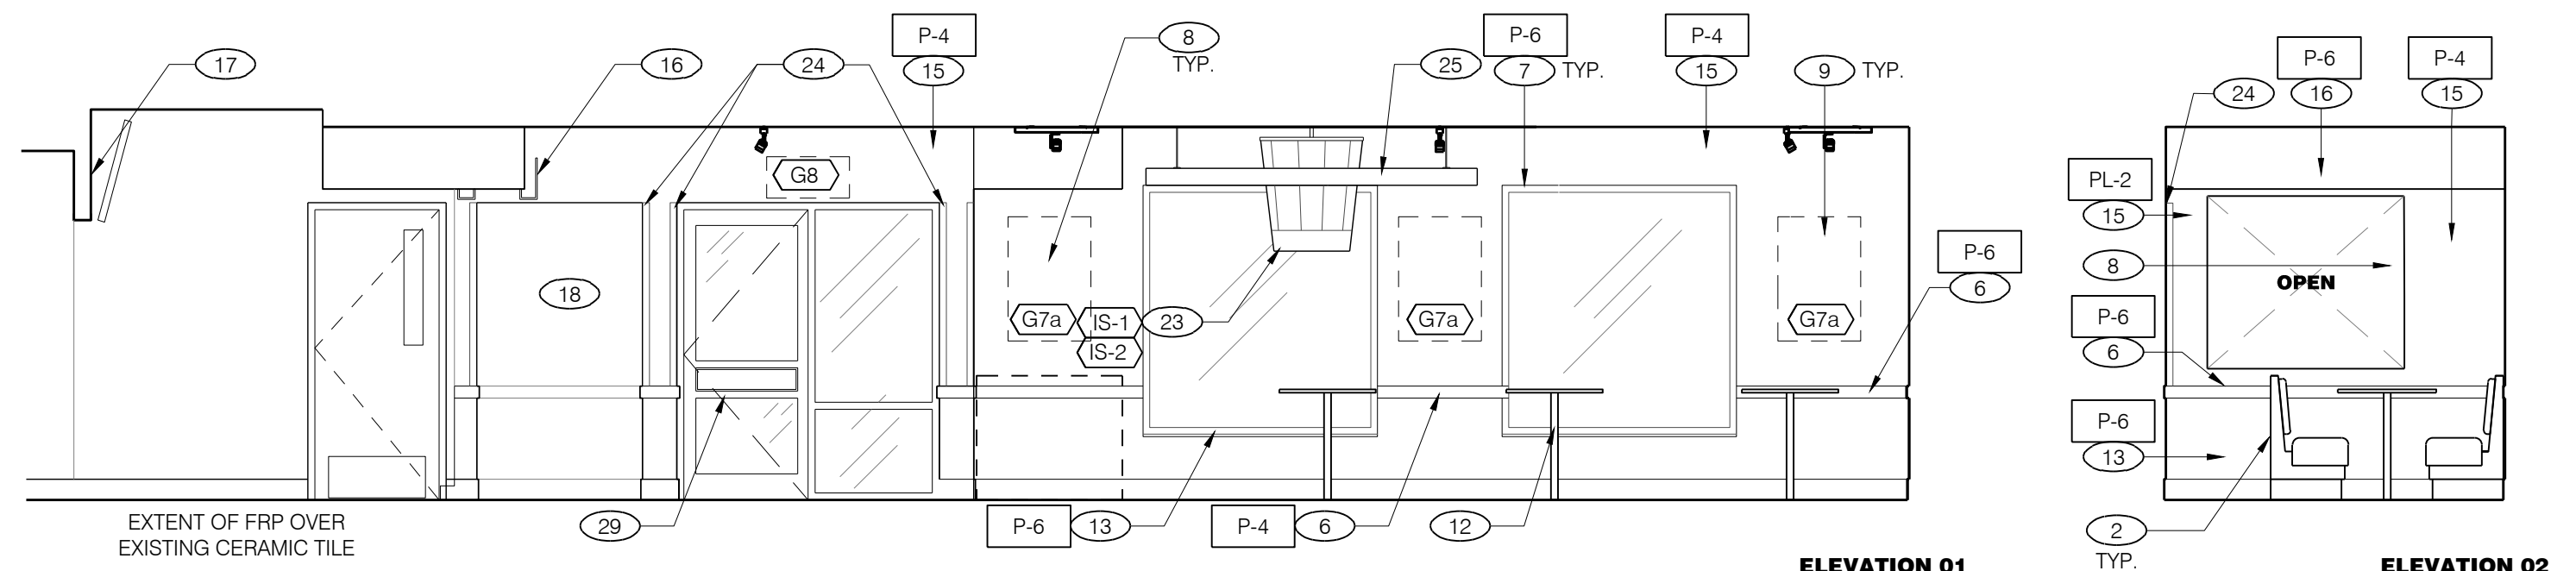


**ELEVATION 01**  
Scale: 1/4" = 1'-0"  
**ELEVATION 02**  
Scale: 1/4" = 1'-0"

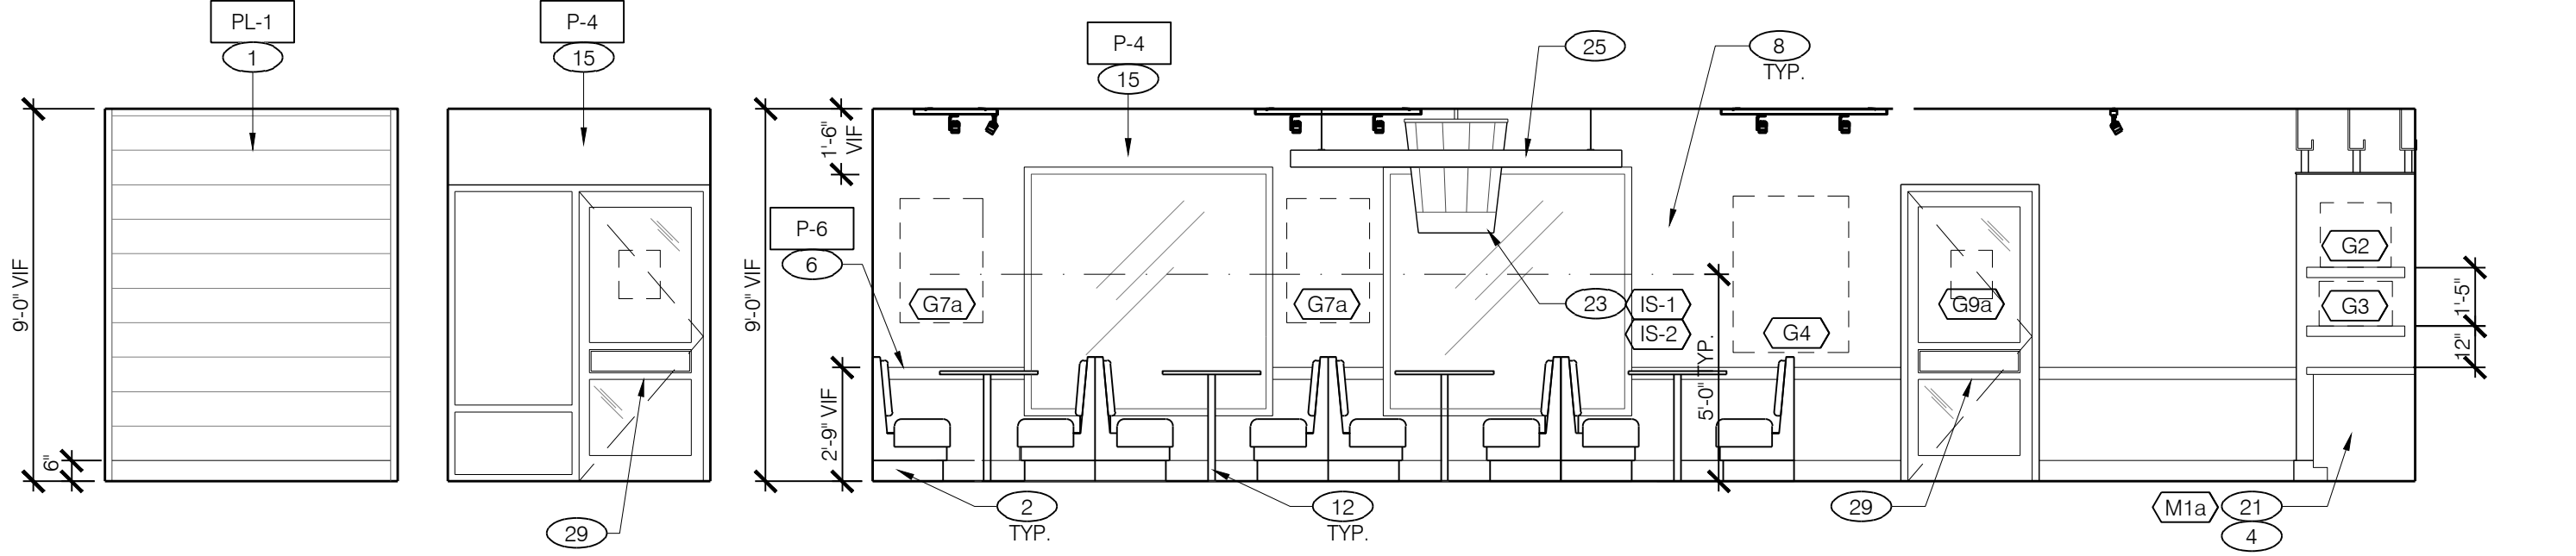

**ELEVATION 03**  
Scale: 1/4" = 1'-0"  
**ELEVATION 04**  
Scale: 1/4" = 1'-0"  
**ELEVATION 05**  
Scale: 1/4" = 1'-0"

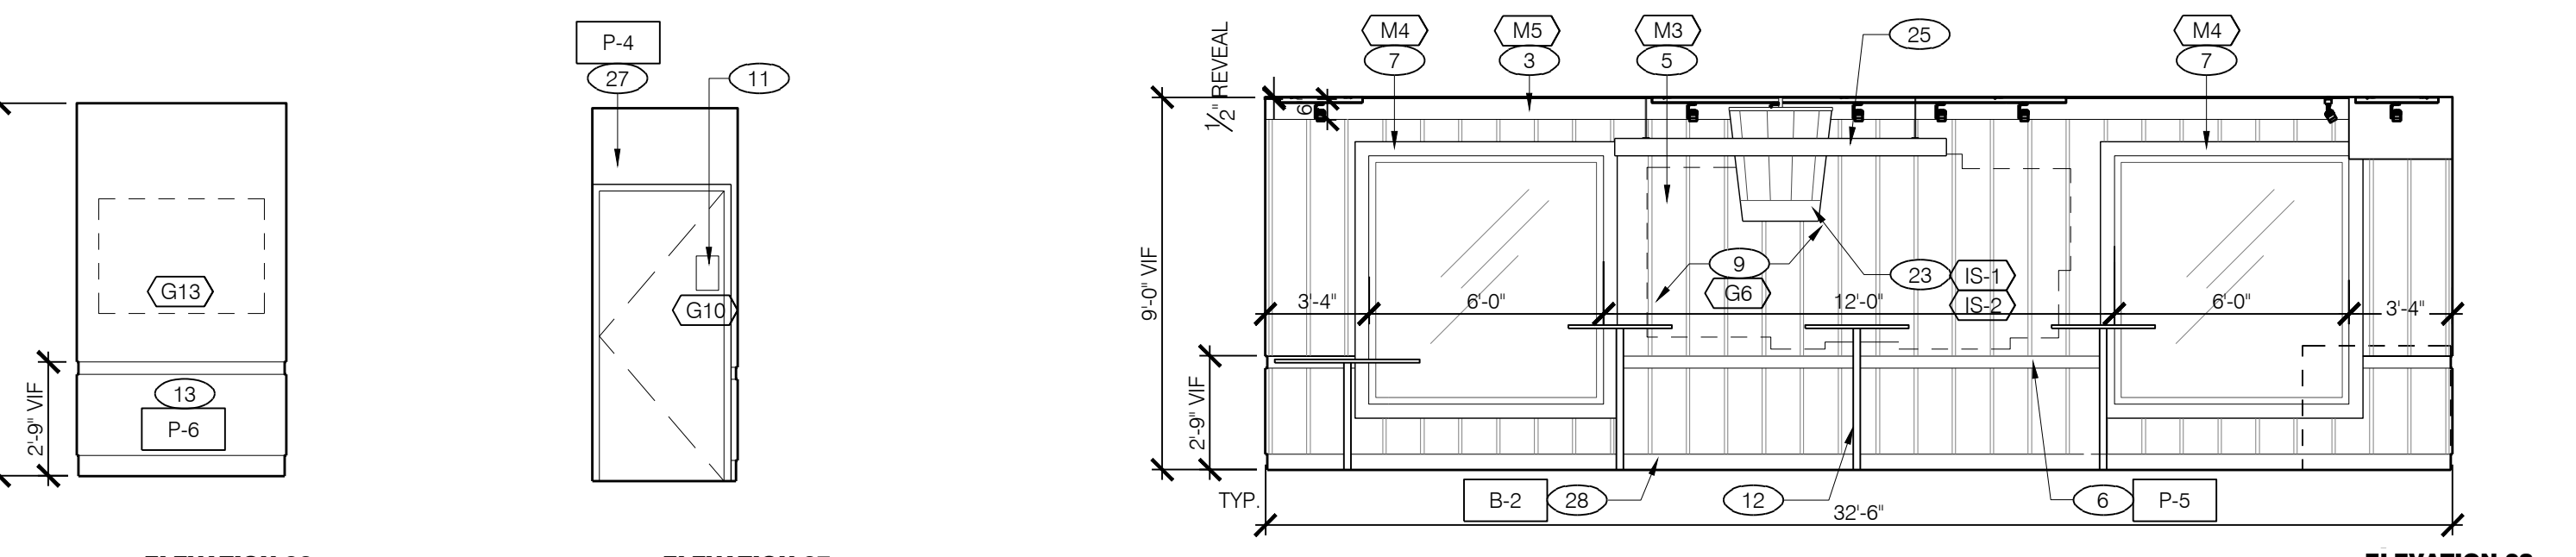

**ELEVATION 06**  
Scale: 1/4" = 1'-0"  
**ELEVATION 07**  
Scale: 1/4" = 1'-0"  
**ELEVATION 08**  
Scale: 1/4" = 1'-0"

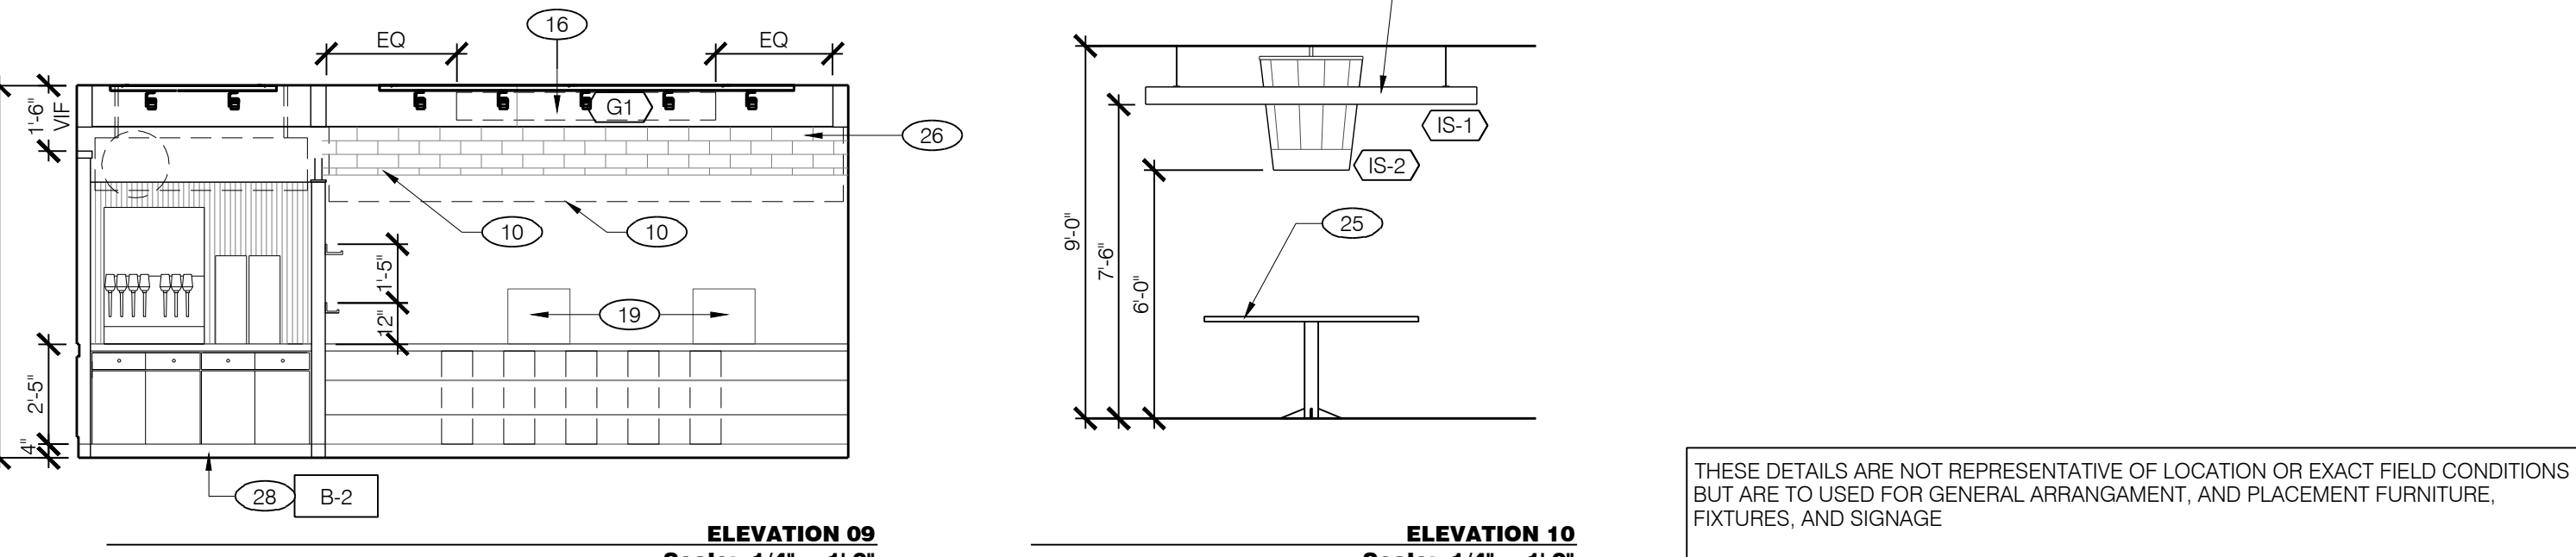

**ELEVATION 09**  
Scale: 1/4" = 1'-0"  
**ELEVATION 10**  
Scale: 1/4" = 1'-0"

THIS SPACE INTENTIONALLY LEFT BLANK

THESE DETAILS ARE NOT REPRESENTATIVE OF LOCATION OR EXACT FIELD CONDITIONS BUT ARE TO BE USED FOR GENERAL ARRANGEMENT, AND PLACEMENT FURNITURE, FIXTURES, AND SIGNAGE

**INTERIOR ELEVATION KEY NOTES**

- 1 PLASTIC LAMINATE WALL PANELING WITH 1/8" V GROOVES
- 2 NEW BOOTH SEATING
- 3 NEW PRE-FINISHED WOOD TRIM TO MATCH DECORATIVE WALL PANELING BELOW, HOLD 1/2" OFF CEILING
- 4 NEW SERVICE COUNTER (OVER EXISTING KNEE WALL)
- 5 NEW DECORATIVE WALL PANELING SYSTEM
- 6 NEW CHAIR RAIL PRE-PRIMED BY VENDOR, INSTALL WITH REVEAL TO CEILING
- 7 NEW PRE-PRIMED WINDOW TRIM 1/4" X 4" SILL, JAMB AND HEADER RETURNS ON RED WALL TO BE PAINTED P-6
- 8 NEW PENDANT LIGHT FIXTURES - SEE CEILING PLAN
- 9 NEW FRAMED ARTWORK, USE VENDOR PROVIDED TEMPLATE TO INSTALL
- 10 NEW MENUBOARD
- 11 NEW RESTROOM GRAPHICS
- 12 NEW TABLES/TABLETOPS, PAINT EXISTING POST BLACK. - SEE FIXTURE PLAN
- 13 PAINT EXISTING WAINSCOT
- 14 NEW LED P.O.P. PANEL

- NOTE: REFER TO FINISH SCHEDULE ON SHEET A-1.0
- 15 SKIM COAT EXISTING WALLS (TO LEVEL 3), PRIME AND PAINT ABOVE CHAIR RAIL.
  - 16 EXISTING SOFFIT (FACE AND UNDERSIDE) TO BE PAINTED
  - 17 NEW FRP PANEL OVER EXISTING TILE
  - 18 OPEN TO RESTROOM HALLWAY
  - 19 POS EQUIPMENT
  - 20 PEPSI DISPENSER / ICE MACHINE
  - 21 CUSTOM MILLWORK
  - 22 STAINLESS STEEL HEADER CAP ON EXISTING BULKHEAD
  - 23 NEW SUSPENDED BUCKET GRAPHIC ELEMENT
  - 24 NEW SURFACE MOUNTED CORNER GUARDS
  - 25 NEW FOCAL SEATING ELEMENT
  - 26 NEW ORDER COUNTER CASEWORK OVERHEAD
  - 27 PAINT EXISTING H.M. DOOR FRAME
  - 28 NEW 6" WALL BASE
  - 29 REPLACE EXTERIOR, BRANDED, PLASTIC DOOR PANEL WITH PREFINISHED ALUMINUM INFILL TO MATCH FRAME
  - 30 KFC FOUNDATION ARTWORK

**IMAGE COMPONENT SCHEDULE (CONT'D)**

GRAPHICS	
G1	'KITCHEN' SIGN
G2	CHALK BOARD - PRINTED
G3	REAL MEALS GUARANTEE
G4	SECRET PROCESS ART
G5	PEPSI FILLING STATION SIGN
G6	FOCAL WALL ART
G7a	DINING ROOM ARTWORK - SOUTHERN INSPIRED
G7b	DINING ROOM ARTWORK - 4000 STATUES
G7c	DINING ROOM ARTWORK - COLONEL 101
G7d	DINING ROOM ARTWORK - No 1 CHICKEN SALESMAN
G7e	DINING ROOM ARTWORK - PRESSURE COOKER
G7f	DINING ROOM ARTWORK - SANDERS FOR SENATOR
G7g	DINING ROOM ARTWORK - MANDOLIN BAND
G7h	DINING ROOM ARTWORK - BUCKET LIST
G8	'THANKS' MESSAGE
G9a	ENTRY DOOR
G9b	DT WINDOW
G9c	SPEAKER POST

**IMAGE COMPONENT SCHEDULE (CONT'D)**

MILLWORK	
M1a	ORDER COUNTER/DRINK COUNTER COMPONENTS - K30
M1b	ORDER COUNTER/DRINK COUNTER COMPONENTS - K50
M1c	ORDER COUNTER/DRINK COUNTER COMPONENTS - K38
M1d	ORDER COUNTER/DRINK COUNTER COMPONENTS - K60
M1e	ORDER COUNTER/DRINK COUNTER COMPONENTS - K32
M1f	ORDER COUNTER/DRINK COUNTER COMPONENTS - K90
M1g	ORDER COUNTER/DRINK COUNTER COMPONENTS - Y04
M2a	ENTRY FOCAL WALL WITH REAL MEALS QUOTE - STANDARD
M2b	ENTRY FOCAL WALL WITH REAL MEALS QUOTE - OVER CHAIR RAIL
M3	FOCAL WALL PANELS - BACK RED WALL
M4	WINDOW TRIM
M5	CROWN MOULDING
M6	BUCKET BOOTH WITH BAR COUNTER/CURVED GLASS DIVIDER SCREEN
M7	CONDIMENT STATION WITH RAIL ASSEMBLY

THIS DOCUMENT IS THE PROPERTY OF KFC. NEITHER THE DOCUMENT NOR THE INFORMATION IT CONTAINS MAY BE COPIED OR USED FOR OTHER THAN THE SPECIFIC PROJECT FOR WHICH IT WAS PREPARED WITHOUT THE EXPRESS CONSENT OF KFC. PLOTTED: Wednesday, April 27, 2016 9:23:25 AM



**KFC**

**INTERPLAN**

ARCHITECTURE  
ENGINEERING  
INTERIOR DESIGN  
PROJECT MANAGEMENT

AA 003420  
CA 8660

604 COURTLAND STREET  
SUITE 100  
ORLANDO, FLORIDA 32804  
PH 407.645.5008  
FX 407.629.9124

IP, PROJECT NO # 2016.6064

TEMPLATE VERSION:  
**RELEASE 2.0**  
MARCH 2016

REVISION:  
Mark Date By  
04-11-16 AJ

PROJECT TITLE  
**PERMIT PACKAGE**  
**"K-30 SERIES 6000**  
**ISR BASE**

1320 WEST STATE STREET  
COMMISSION NO. C110010  
ISSUE DATE 04-11-16

SHEET TITLE  
**INTERIOR**  
**ELEVATIONS**

SHEET NO.  
**A-1.1**

**GENERAL NOTES**

G.C. TO PROVIDE VERIFICATION OF EXISTING STRUCTURAL ATTACHMENTS FOR NEW BUILDING ELEMENTS. IF REQUIRED PROVIDE ADDITIONAL BLOCKING PER VENDORS RECOMMENDATION  
KFC SIGNAGE/STENCIL BY OTHERS - UNDER SEPARATE PERMIT

**FINISH SCHEDULE**


MARK	LOCATION	TYPE / CONTRACT	MODE / COLOR	REMARKS
P1	EXTERIOR PAINT	BENJAMIN MOORE DOROTHY HAZEN P: 8001 635-5147 ext. 3843 C: 0300 633-3850 benjamin.moore.com	AURA EXTERIOR PAINT EGGYE RED 2066-07 SATIN ENIG 300% ACRYLIC HYBRID RESIN	SELF-PRIMING
P2	EXTERIOR PAINT	BENJAMIN MOORE DOROTHY HAZEN P: 8001 635-5147 ext. 3843 C: 0300 633-3850 benjamin.moore.com	AURA EXTERIOR PAINT WINDSOR VIL 2105-70 SATIN ENIG 300% ACRYLIC HYBRID RESIN	SELF-PRIMING
P3	EXTERIOR PAINT	BENJAMIN MOORE DOROTHY HAZEN P: 8001 635-5147 ext. 3843 C: 0300 633-3850 benjamin.moore.com	AURA EXTERIOR PAINT BLACK HORIZON 3125-30 SATIN ENIG 300% ACRYLIC HYBRID RESIN	SELF-PRIMING
P4	EXTERIOR PAINT	SHERWIN WILLIAMS DOROTHY HAZEN P: 8001 635-5147 ext. 3843 C: 0300 633-3850 benjamin.moore.com	AURA EXTERIOR PAINT STARBUCKS ORANGE 2302-03 SATIN ENIG 300% ACRYLIC HYBRID RESIN	
P5	EXTERIOR PAINT	BENJAMIN MOORE DOROTHY HAZEN P: 8001 635-5147 ext. 3843 C: 0300 633-3850 benjamin.moore.com	AWINGS-10 STARTING CHANGE MATTINGSGHELL LATEX ACCENT WALL & TRIM	
P6	EXTERIOR PAINT	SHERWIN WILLIAMS DOROTHY HAZEN P: 8001 635-5147 ext. 3843 C: 0300 633-3850 benjamin.moore.com	AWINGS-10 WHITE TALL MATTINGSGHELL LATEX WALL ADJ. DOOR RAIL	
P7	EXTERIOR PAINT	SHERWIN WILLIAMS DOROTHY HAZEN P: 8001 635-5147 ext. 3843 C: 0300 633-3850 benjamin.moore.com	AWINGS-10 WHITE TALL MATTINGSGHELL LATEX WALL ADJ. DOOR RAIL	
SF7	EXTERIOR METAL	BENJAMIN MOORE DOROTHY HAZEN P: 8001 635-5147 ext. 3843 C: 0300 633-3850 benjamin.moore.com	AWINGS-10 WHITE TALL MATTINGSGHELL LATEX WALL ADJ. DOOR RAIL	

**FINISH NOTES**


- NEW M2 EXTERIOR LIGHT SCANCES (INSTALLED ABOVE EXISTING CEILING @ EXISTING LOCATIONS)
- PAINT WALL SURFACE BEHIND NEW AWNINGS
- PAINT 4" WIDE BORDER WINDOW SURROUND AS INDICATED
- EXISTING PARAPET COPING TO BE REPAIRED, SEALED AND PAINTED
- EXISTING RAILING TO BE PAINTED SF-3
- STENCIL PAINTED GRAPHIC ELEMENT
- NEW EXTERIOR PAINT TREATMENT
- EXISTING WINDOWS
- EXISTING BOLLARD
- NEW PRE-FINISHED EXTERIOR LIGHT FIXTURE CENTERED ON WINDOW AND/OR GRAPHIC, OTHERWISE AS INDICATED IN ELEVATION. PATCH AND REPAIR ROOF MEMBRANE AT FIXTURE ATTACHMENT POINT
- REINSTALL ADDRESS NUMBERS AFTER PAINTING
- NEW SIGNAGE ACCENT LIGHT FIXTURE. REFER TO LIGHT FIXTURE SCHEDULE
- NEW PRE-FINISHED METAL LOUVERED AWNINGS (AWNINGS ABOVE DOORS TO HAVE RAIN DIVERTERS)
- NEW DRIVE-THRU CANOPY
- EXISTING ROOF ACCESS LADDER PAINTED TO MATCH ADJ. WALL
- NEW KFC INDIVIDUAL LETTER FACES AND CABINET CANS.
- NEW METAL PANEL SYSTEM ATTACHED TO AND HELD OFF EXISTING TOWER. TOP OF PANELING TO ALIGN WITH BOTTOM OF EXISTING TOWER COPING
- PAINT EXISTING EXTERIOR DOOR AND FRAME
- NEW EXTERIOR WALL LIGHT, M-3
- EXISTING STOREFRONT
- EQUALLY SPACED, ALTERNATING COLOR, VERTICAL STRIPES BETWEEN 2'-10" - 3'-4".
- PAINT EXISTING LIGHT BOXES
- NEW A&W BRAND SIGNAGE
- KEEP EXISTING BRICK WITHOUT ANY PAINT.

**IMAGE COMPONENTS SCHEDULE**


TAG	ITEM DESCRIPTION
S1a	VINYL LOGO/GRAPHICS FOR TOWER PANEL - FULL HT.
S1b	VINYL LOGO/GRAPHICS FOR TOWER PANEL - HALF HT.
S2a	KFC CHANNEL LETTER FACE REPLACEMENT - 30" RED
S2b	KFC CHANNEL LETTER FACE REPLACEMENT - 24" RED
S2c	KFC CHANNEL LETTER FACE REPLACEMENT - 30" WHITE
S2d	KFC CHANNEL LETTER FACE REPLACEMENT - 24" WHITE
S3a	KFC CHANNEL LETTERS - 30" RED
S3b	KFC CHANNEL LETTERS - 24" RED
S3c	KFC CHANNEL LETTERS - 30" WHITE
S3d	KFC CHANNEL LETTERS - 24" WHITE
S4a	"REAL MEALS TO GO" DIMENSIONAL LETTERS FOR 15'-DT CANOPY
S4b	"REAL MEALS TO GO" VINYL LETTERS FOR 8' DT CANOPY
S5a	"WORLD FAMOUS CHICKEN" LETTERS - 16" DIMENSIONAL PIN MOUNT (V.I.F.)
S5b	"WORLD FAMOUS CHICKEN" 16" LETTERS - PAINT (V.I.F.)
S5c	"WORLD FAMOUS CHICKEN" 12" LETTERS - PAINT (V.I.F.)
S5d	"WORLD FAMOUS CHICKEN" STACKED LETTERS - PAINT
S6	"REAL MEALS TO GO" BUCKET SIGN
S7	"REAL MEALS TO GO" BUCKET SIGN
S8a	"HARD WAY" PAINT TEMPLATE - 57" ROUND
S8b	"HARD WAY" PAINT TEMPLATE - 108" ROUND
S8c	"HARD WAY" PAINT TEMPLATE - 114" ROUND
S8d	"HARD WAY" PAINT TEMPLATE - HORIZONTAL (FULL)
S8d	"HARD WAY" PAINT TEMPLATE - HORIZONTAL (MEDIUM)
G9a	STORE HOURS - ENTRY
G9b	STORE HOURS - DT WINDOW
<b>BUILDING EXTERIOR ELEMENTS</b>	
B1a	TOWER PANEL WITH LOGO AND GRAPHICS - FULL HEIGHT WITH EXTENDER
B1b	TOWER PANEL WITH LOGO AND GRAPHICS - HALF HT.
B3b	DT WINDOW CANOPY - 8' WIDE
B5a	SHUTTERED AWNINGS - 6'-0" WIDE, RED FOR KFC
B5b	SHUTTERED AWNINGS - 6'-4" WIDE WHITE PROVIDE RAIN DIVERTER ABOVE ENTRANCE DOOR
B5c	SHUTTERED AWNINGS - 7'-0" WIDE
B5d	SHUTTERED AWNINGS - 7'-4" WIDE
B5e	SHUTTERED AWNINGS - 6'-4" WIDE WHITE
B3	SHUTTERED AWNINGS - 3'-5" WIDE, RED, PROVIDE RAIN DIVERTER ABOVE ENTRANCE DOOR.
AW1	A&W OVAL SIGN
AW2	A&W ALL AMERICAN FOOD BOW TIE SIGN

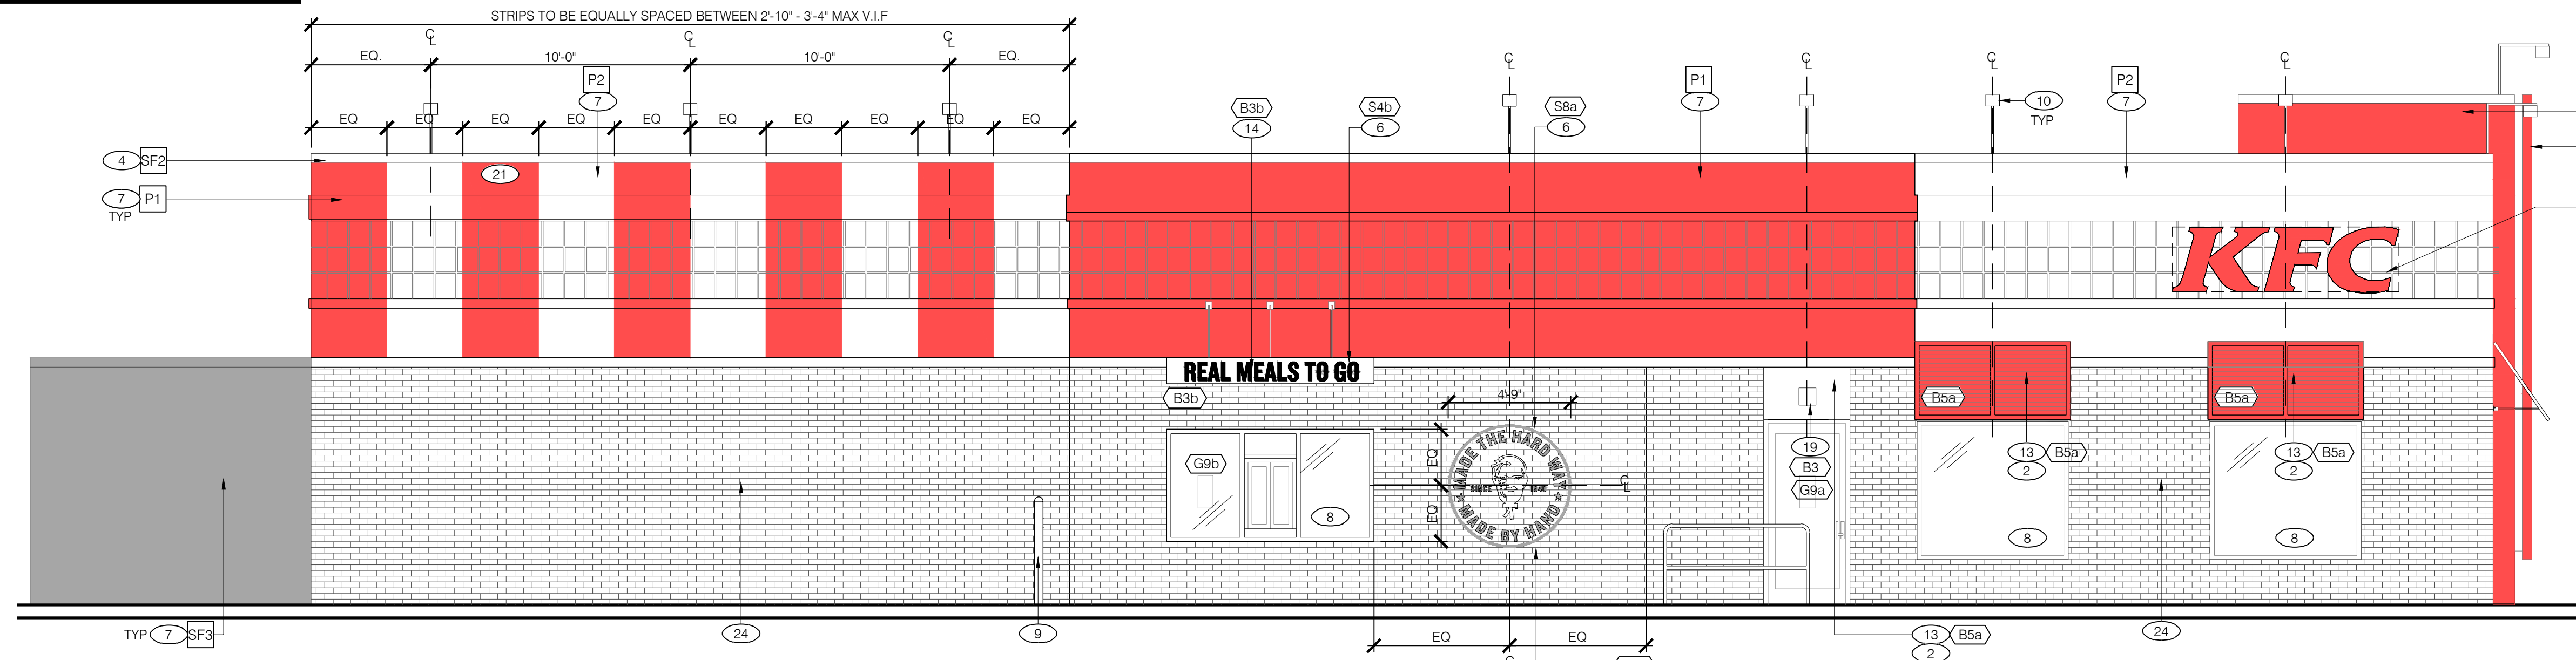


**4 - ENTRY ELEVATION**  
Scale: 1/4" = 1'-0"

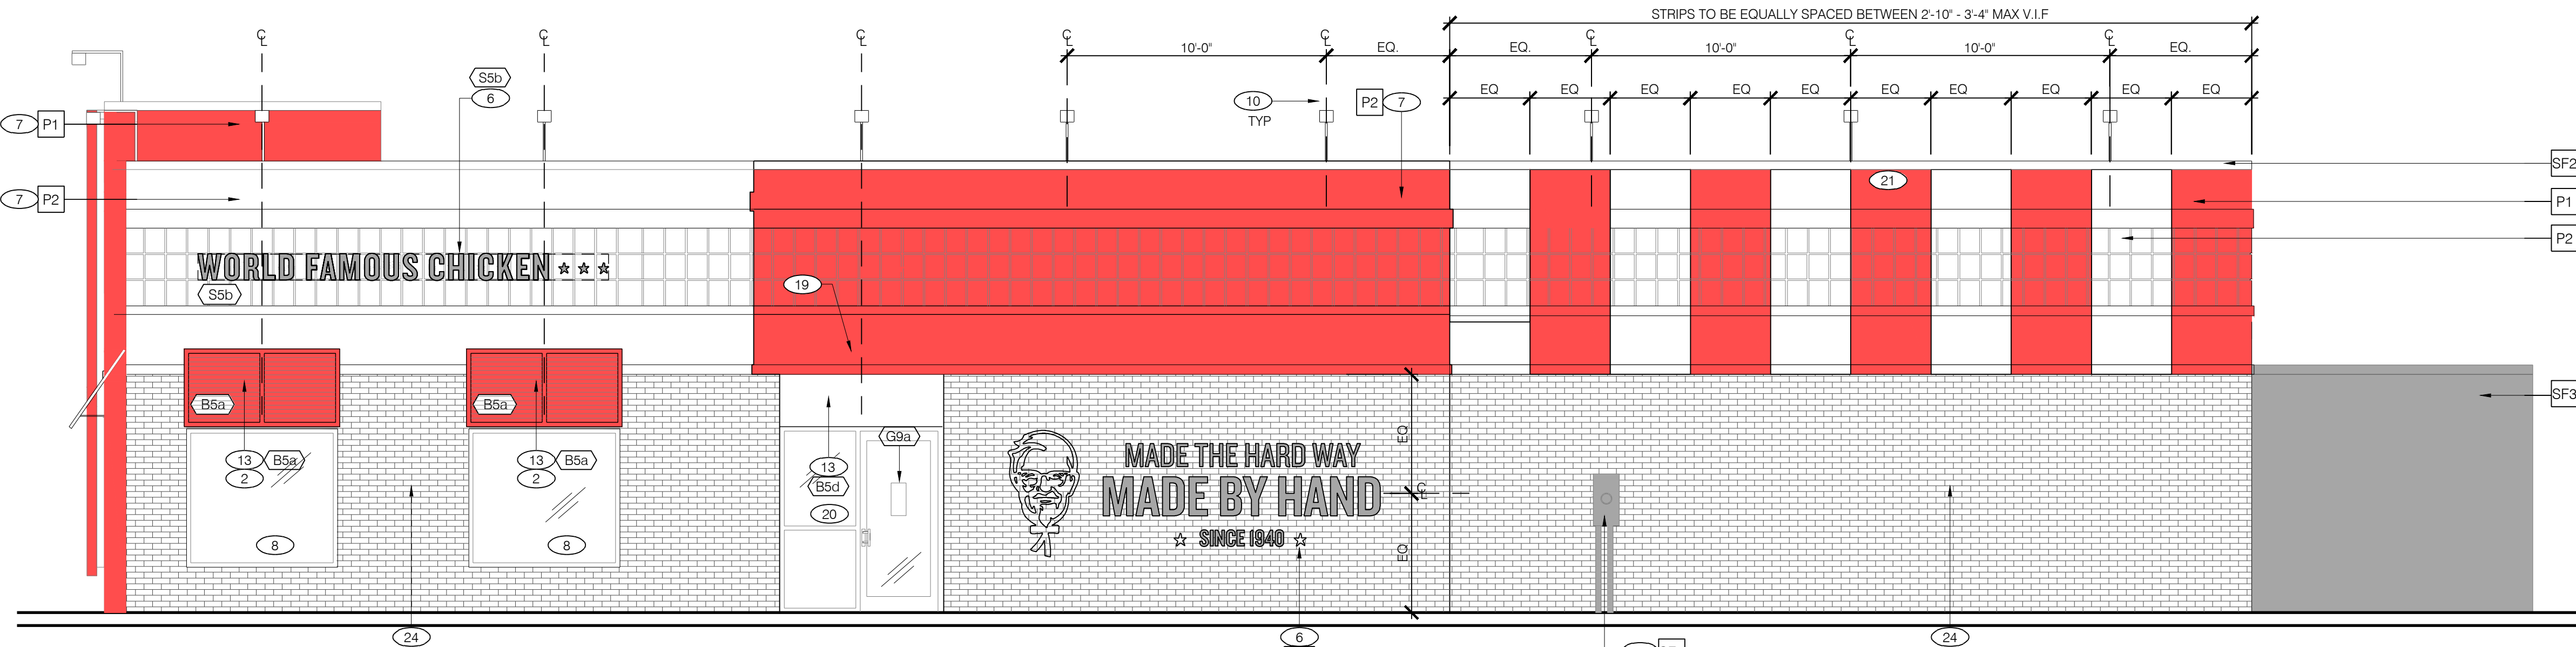

**3 - ENTRY ELEVATION**  
Scale: 1/4" = 1'-0"

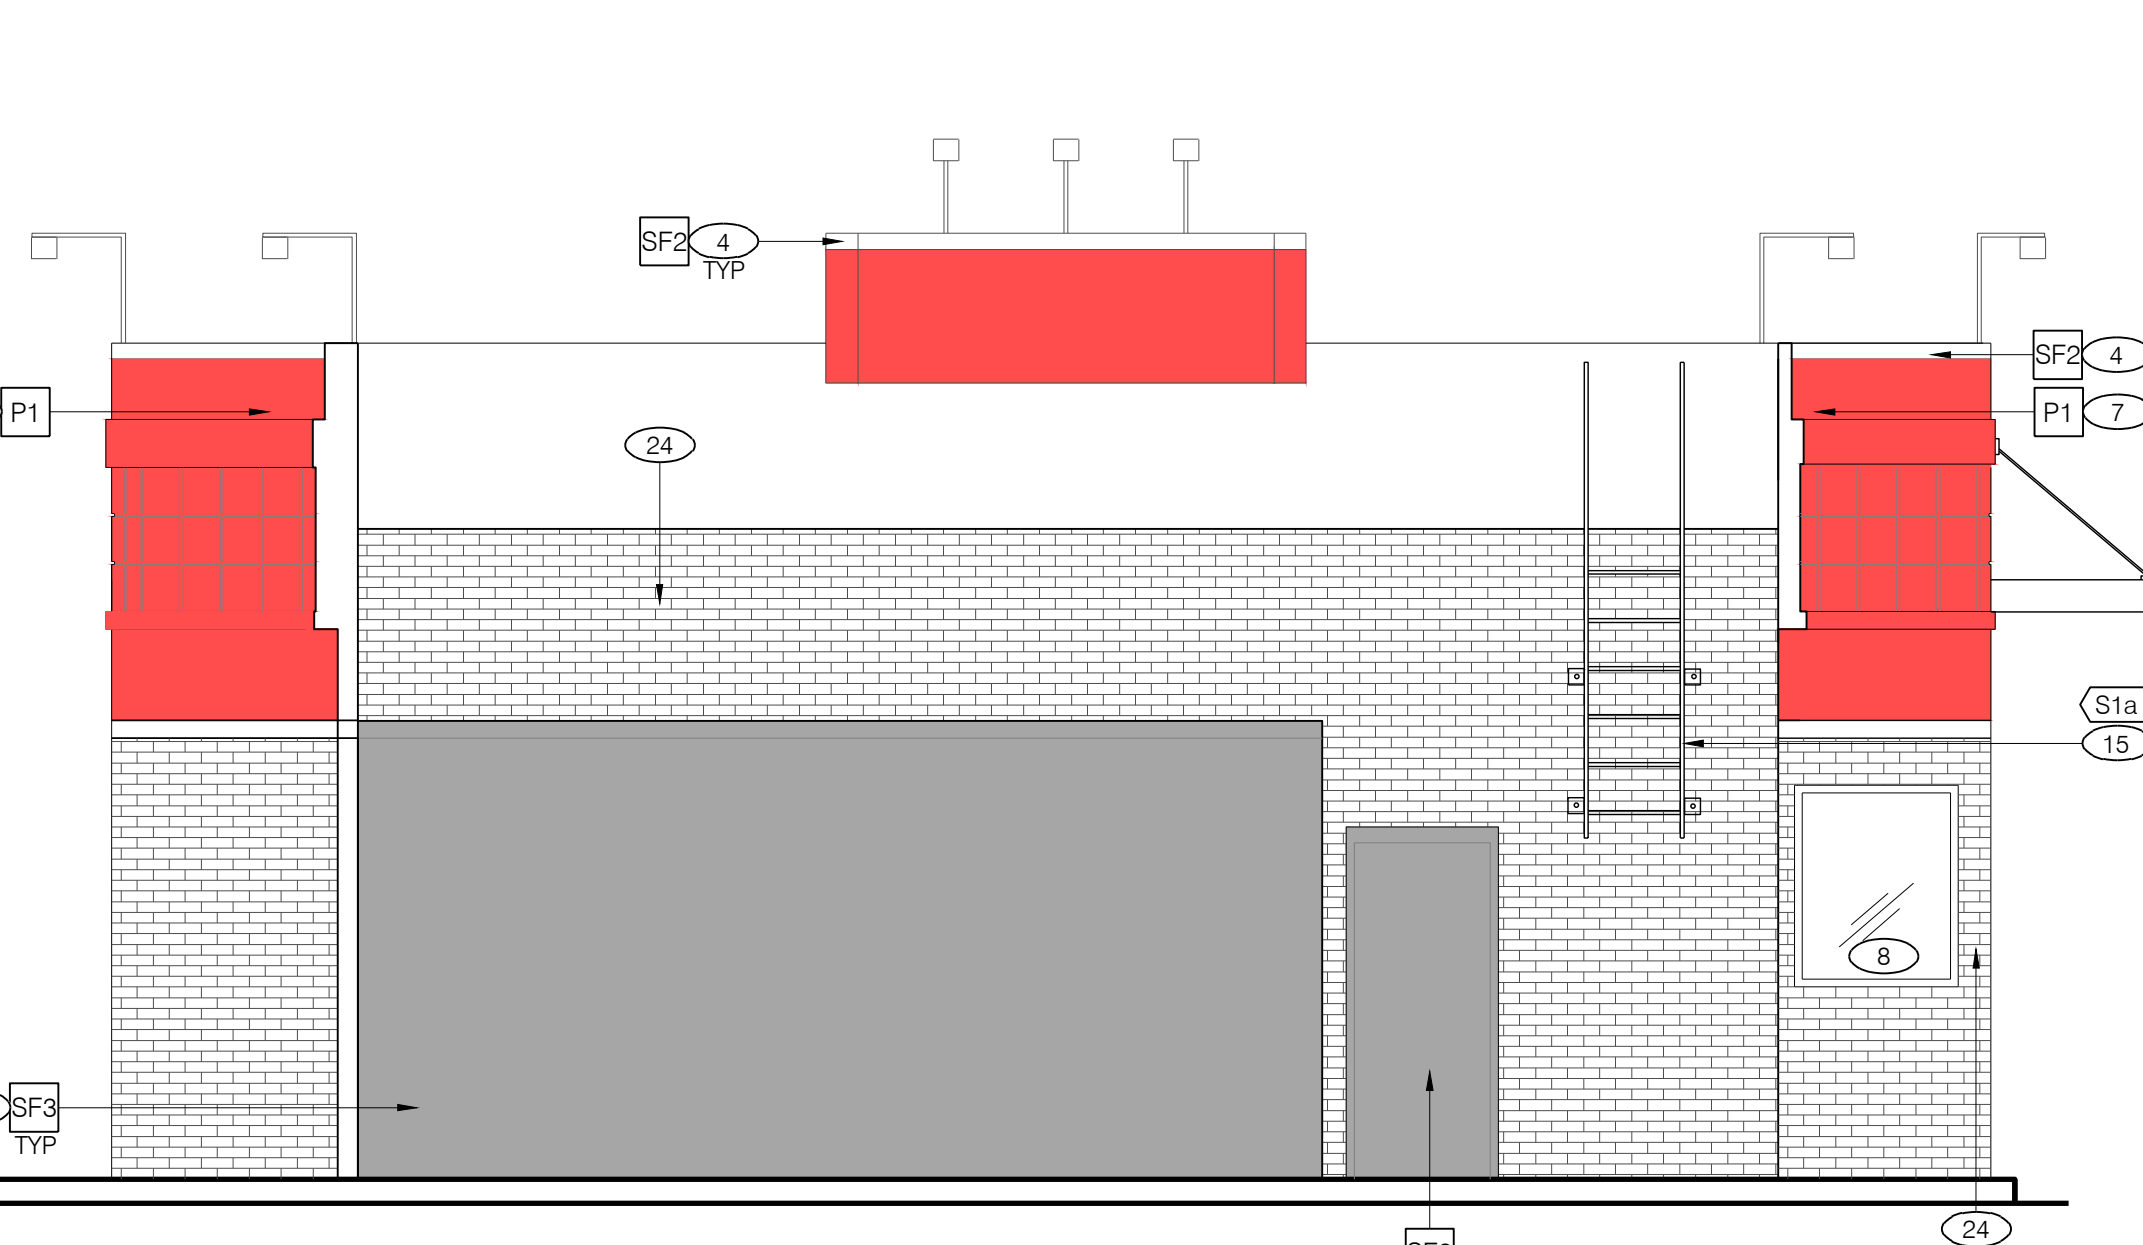

**2 - REAR ELEVATION**  
Scale: 1/4" = 1'-0"

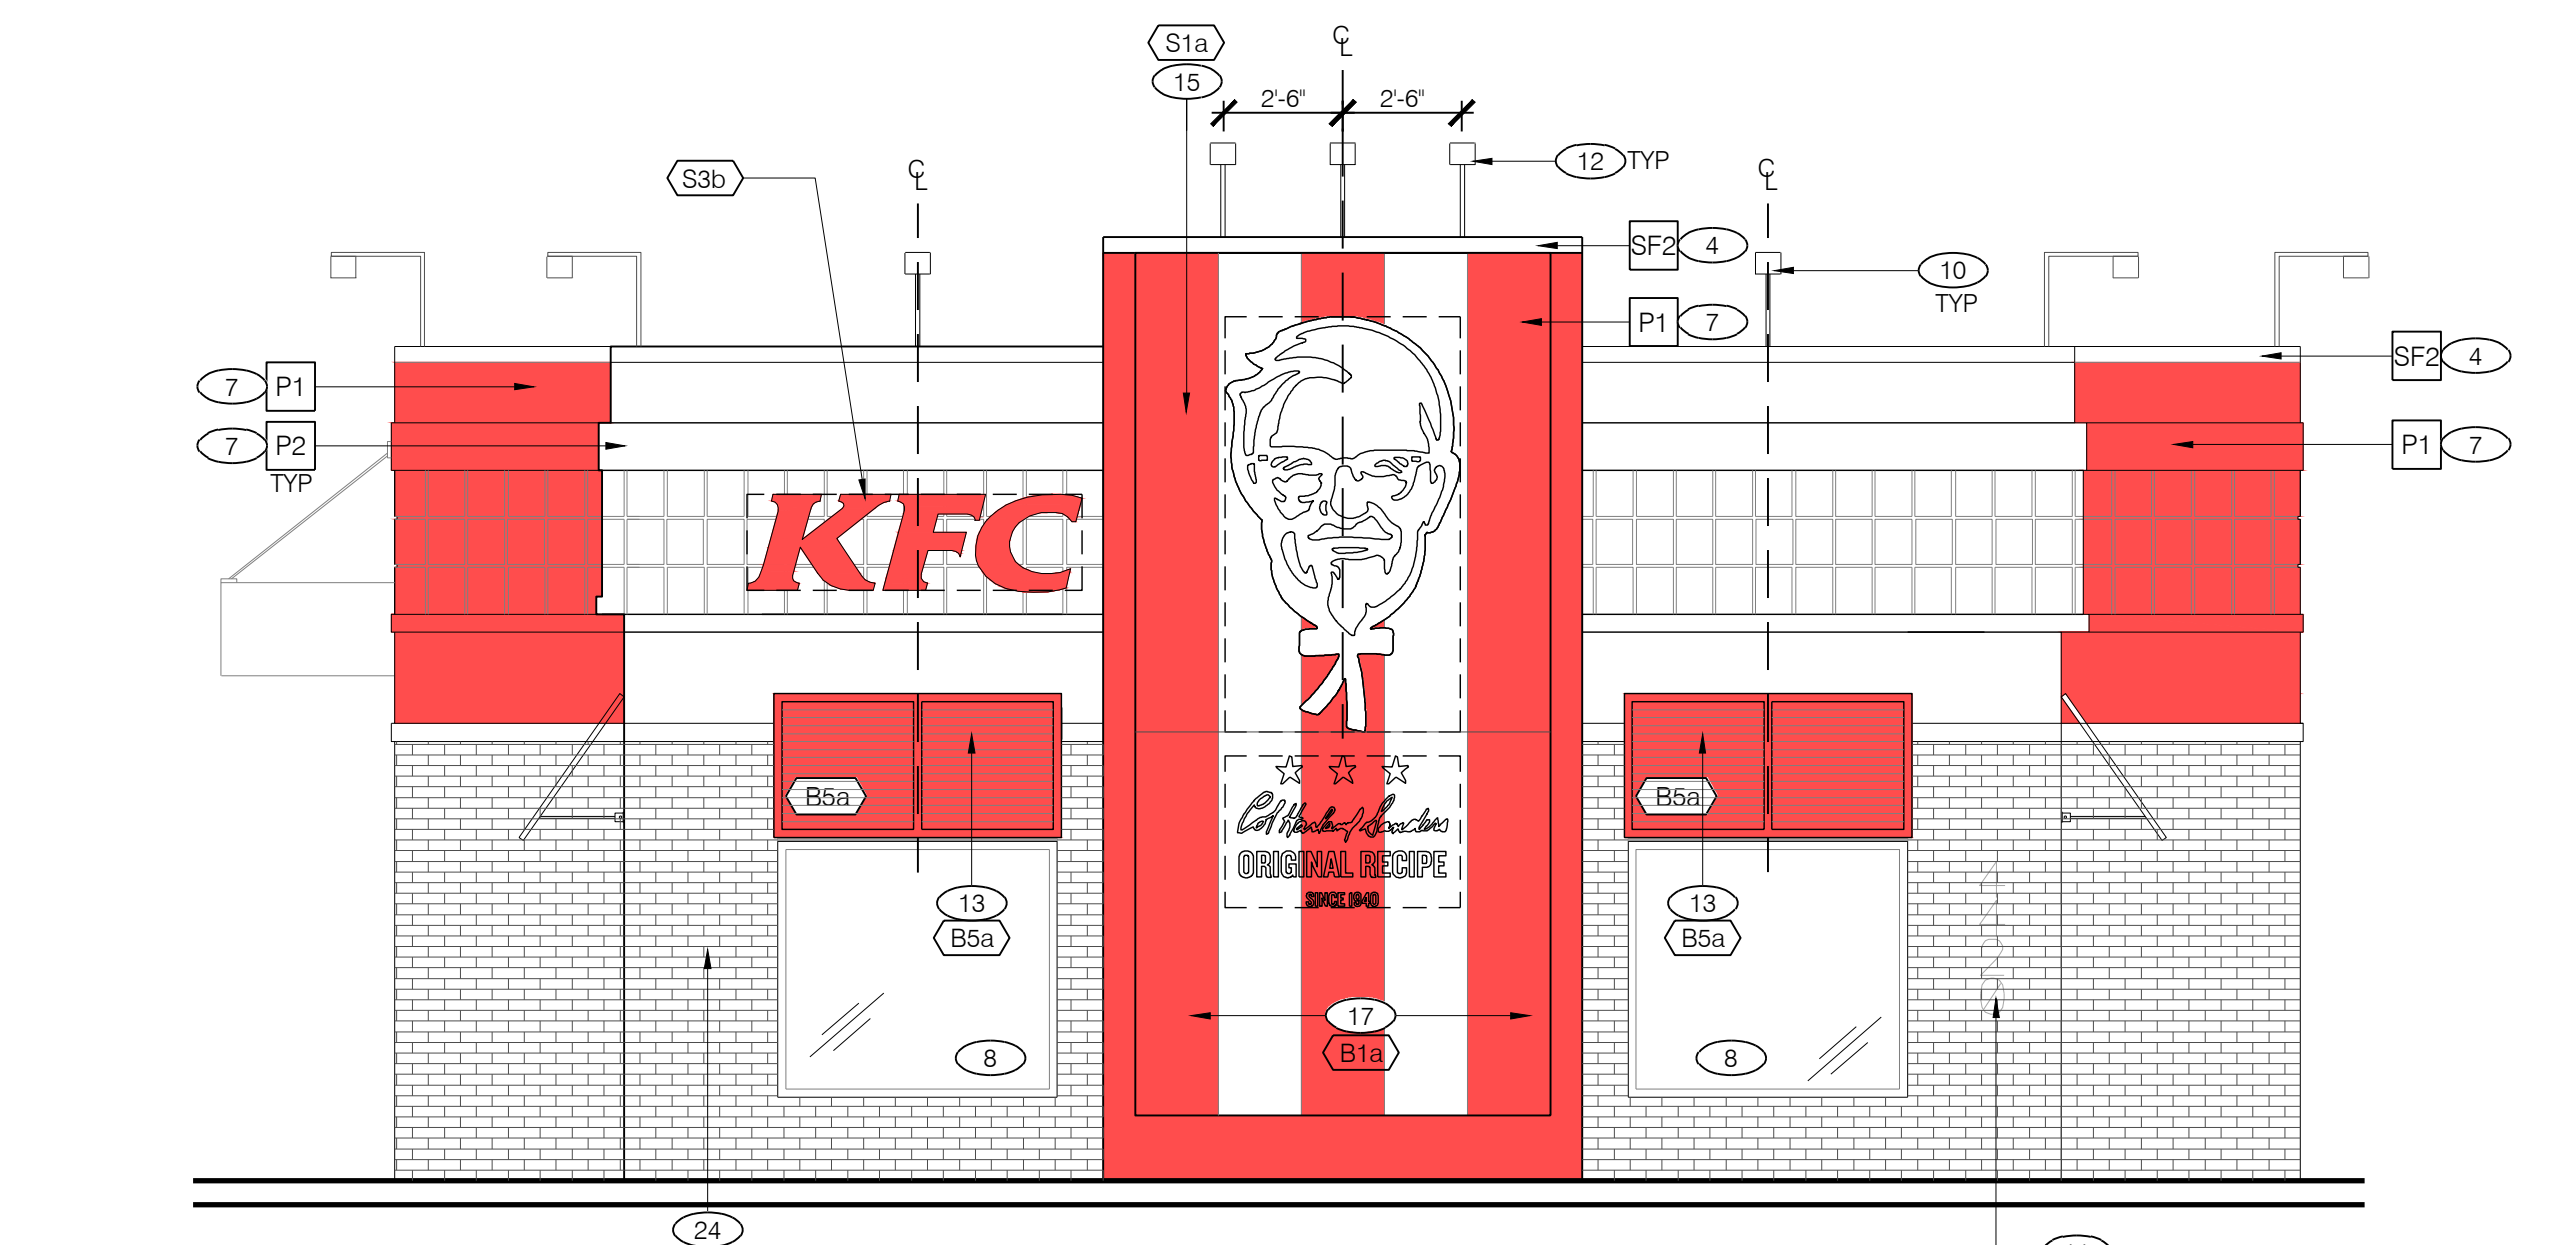

**1 - FRONT ELEVATION**  
Scale: 1/4" = 1'-0"



**KFC**

**INTERPLAN**

ARCHITECTURE  
ENGINEERING  
INTERIOR DESIGN  
PROJECT MANAGEMENT

AA 003420  
CA 8660

604 COURTLAND STREET  
SUITE 100  
ORLANDO, FLORIDA 32804  
PH 407.645.5008  
FX 407.629.9124

IP, PROJECT NO. # 2016.6064

TEMPLATE VERSION:  
**RELEASE 2.0**  
MARCH 2016

REVISION:  
Mark Date By  
04-11-16 AJ

PROJECT TITLE  
PERMIT PACKAGE  
"K-30 SERIES 6000  
ISR BASE

1320 WEST STATE STREET  
COMMISSION NO. C110010  
ISSUE DATE 04-11-16

SHEET TITLE  
EXTERIOR  
ELEVATIONS

SHEET NO.  
**A-2.0**

THIS DOCUMENT IS THE PROPERTY OF KFC. NEITHER THE INFORMATION IT CONTAINS NOR THE INFORMATION IT CONTAINS MAY BE COPIED OR USED FOR OTHER THAN THE SPECIFIC PROJECT FOR WHICH IT WAS PREPARED WITHOUT THE EXPRESS CONSENT OF KFC.  
PLOTTED: Wednesday, April 27, 2016 9:22:41 AM