


1 DEMO PLAN
SCALE: 1/4" = 1'-0"

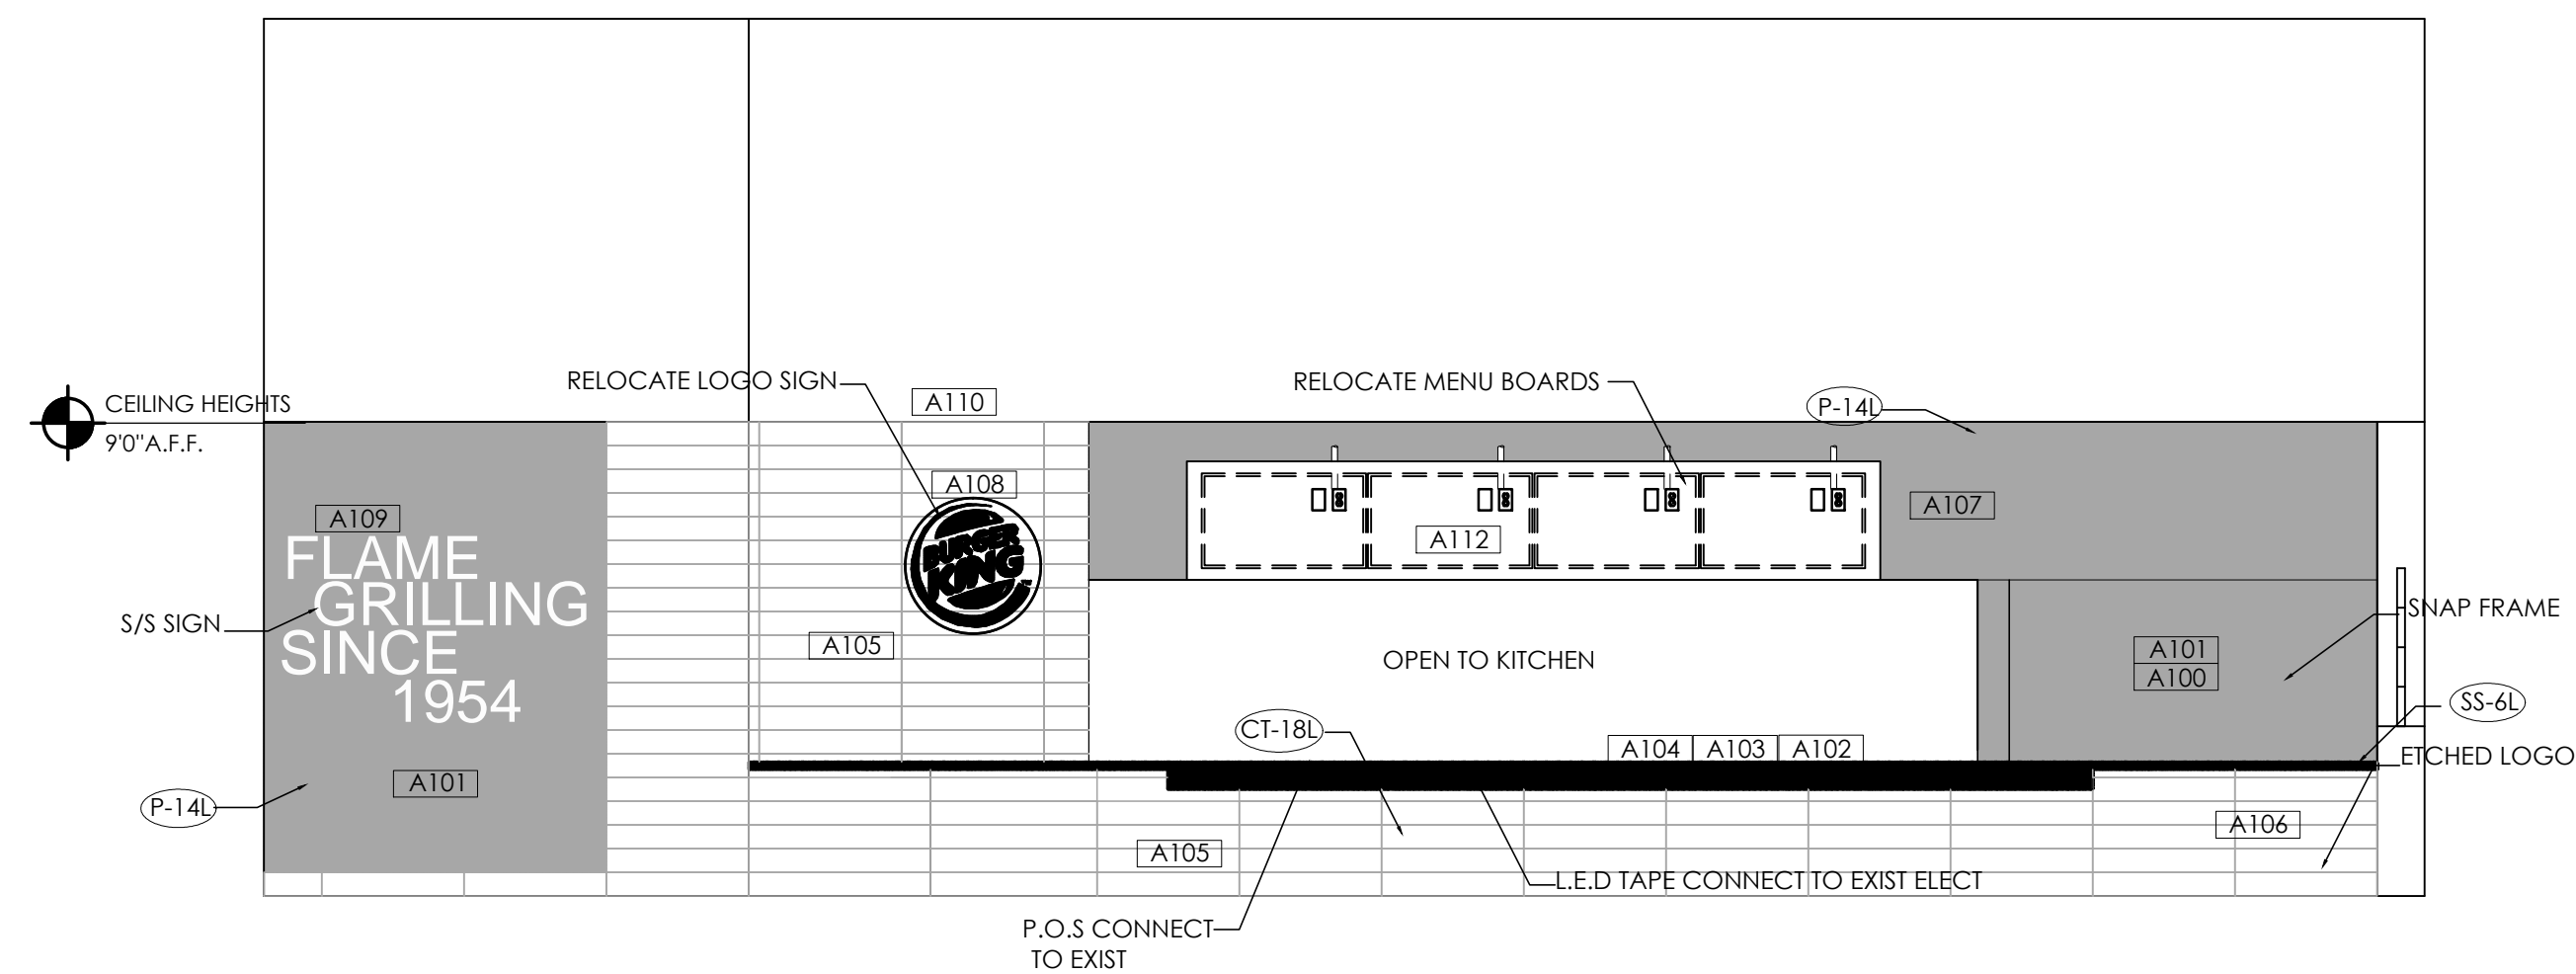

2 PROPOSED FLOOR PLAN
SCALE: 1/4" = 1'-0"

DOOR SCHEDULE	
<p>DOOR OPENING: 3'-0" x 6'-8" MATERIAL: SOLID CORE HPL/GLASS FINISH: REFERENCE ID SHEETS</p> <p>HARDWARE EACH DOOR TO RECEIVE: HINGES: 3 EACH HAGER: BB1279 4 1/2 x 4 1/2 x 452 LOCKSET: 1 EACH SCHLAGE, AL53PD SAT x 626 (PASSAGE) FLOOR STOP: 1 EACH HAGER 241F x US26D KICK PLATES: 2 EACH HAGER 1935 10"x2" LDW 628 (INSTALL W/FLAT HEAD PHILLIPS HEAD SCREWS) SILENCERS: 3 EACH HAGER 307D RBR</p> <p>OFFICE DOOR ① NOT TO SCALE</p>	<p>DOOR OPENING: 3'-0"x6'-8"x1 3/4"WD x AF MATERIAL: SOLID CORE HPL FINISH: REFERENCE DECOR SHEETS</p> <p>HARDWARE 5. BACK OF HOUSE EACH DOOR TO RECEIVE: HINGES: 3 EACH HAGER: BB1279 4 1/2 x 4 1/2 x 652 LOCKSET: 1 EACH SCHLAGE, AL53PD SAT x 626 CLOSER: 1 EACH LCN 1461 X 689 FLOOR STOP: 1 EACH HAGER 241F x US26D KICK PLATES: 2 EACH HAGER 1935 10"x2" LDW 628 (INSTALL W/FLAT HEAD PHILLIPS HEAD SCREWS) SILENCERS: 3 EACH HAGER 307D RBR DOOR VIEWER: EACH ROCKWOOD 622 x 626</p> <p>KITCHEN ENTRY DOOR ② NOT TO SCALE</p>


EXTERIOR MATERIALS & FINISH SCHEDULE						
TAG	MATERIAL	LOCATION	MANUFACTURER	PRODUCT	COLOR	DIMESION
P-14L	PAINT	ACCENT PAINT SOFFIT	PPG	PRIMER: 6-212 PAINT: PPG 6-4111 (ALT. PPG25-250) EGG SHELL	FLAMING RED	
SS-6L	SOLID SURFACE	FIXTURE AS NOTED	SAMSUNG/STARON	SOLID SURFACE	ASPEN LILY AL646	1/2" THICKNESS
CT-18	CERAMIC TILE	COUNTER KNEE WALL	GRANITI FIANDRE	FORMATI ROVERE ANTICO	ROVERE ANTICO	6"X36"
P-9L	PAINT	DOOR FRAME	PPG	PRIMER: 6-212 PAINT: 6-1110XI	WRIGHT STONE 10YY 30/106	

DEMO SCOPE OF WORK	
1. DINING ROOM	
D100	DEMO TILE ON COUNTER KNEE WALL.
D101	DEMO COUNTER TOP.
D102	REMOVE EXISTING LOGO AND RETAIN.
D103	REMOVE MENU BOARD AND RETAIN.
PROPOSED SCOPE OF WORK	
1. SERVICE AREA	
A100	INSTALL NEW FULL HEIGHT WALL AS PER LAYOUT.
A101	PREP WALLS TO BE PAINTED AS PER LAYOUT.
A102	INSTALL NEW SERVICE COUNTER TOP, REFER TO PLAN FOR LAYOUT.
A103	INSTALL NEW LED TAPE LIGHT UNDER "WATERFALL" COUNTER EDGE, CONNECT TO EXISTING ELECTRICAL.
A104	LOWER FRONT COUNTER KNEE WALL TO ADA HEIGHT (MAX 34").
A105	RE-TILE COUNTER KNEE WALL AS PER LAYOUT AND SPECIFICATION.
A106	INSTALL NEW ETCHED LOGO ON KNEE WALL.
A107	PAINT SOFFIT BEHIND MENU BOARD RED PAINT.
A108	RELOCATE EXISTING LOGO, E.C. TO PROVIDE JUNCTION BOX.
A109	INSTALL NEW STAINLESS STEEL SIGN ON ADJACENT WALL.
A110	REPLACE SERVICE AREA LIGHT FIXTURES WITH LED, REFER TO REFLECTED CEILING PLAN.
A111	INSTALL NEW SPOT LIGHT ON BURGER KING LOGO.
A112	REPLACE HVAC GRILLES/DIFFUSERS.
A113	RELOCATE MENU BOARDS AS PER REFLECTED CEILING PLAN, E.C. TO RELOCATE ELECTRICAL AS NEEDED.
A114	INSTALL/VERIFY WFL.
* ALL FINISH SPECIFICATIONS TO BE 2020 IMAGE.	


No.	Date	By	Notes

Drawn By: PM
Checked: SB
Scale: AS NOTED
Date: 04.19.16

ALL RIGHTS RESERVED. NO PART OF THESE DRAWINGS OR SPECIFICATIONS MAY BE COPIED, REPRODUCED OR USED IN CONNECTION WITH ANY WORK OTHER THAN THE SPECIFIC PROJECT FOR WHICH THEY HAVE BEEN PREPARED, WITHOUT PRIOR WRITTEN AUTHORIZATION FROM THE ARCHITECT.

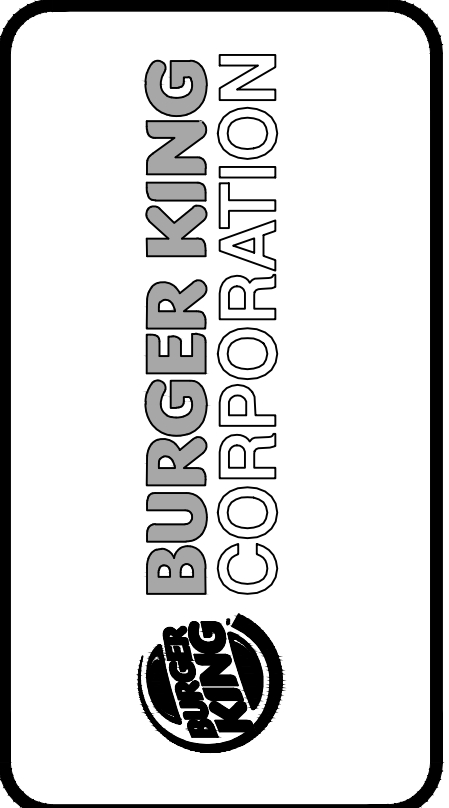

TECHNICAL GROUP, INC.
37716 Hills Tech Drive
Farmington Hills, MI 48331
(248) 426-8000
FAX (248) 426-7004

 

PROJECT: BURGER KING #7017
4350 24TH AVE.
FORT GRATIOT TOWNSHIP, MI 48059

SHEET TITLE: DEMO ELEVATION
PROPOSED ELEVATION

DO NOT SCALE THIS PRINT. USE FIGURED DIMENSIONS ONLY.

JOB # TG-16351
SHEET A-2