




NORTH ELEVATION
SCALE: 1/8" = 1'-0"

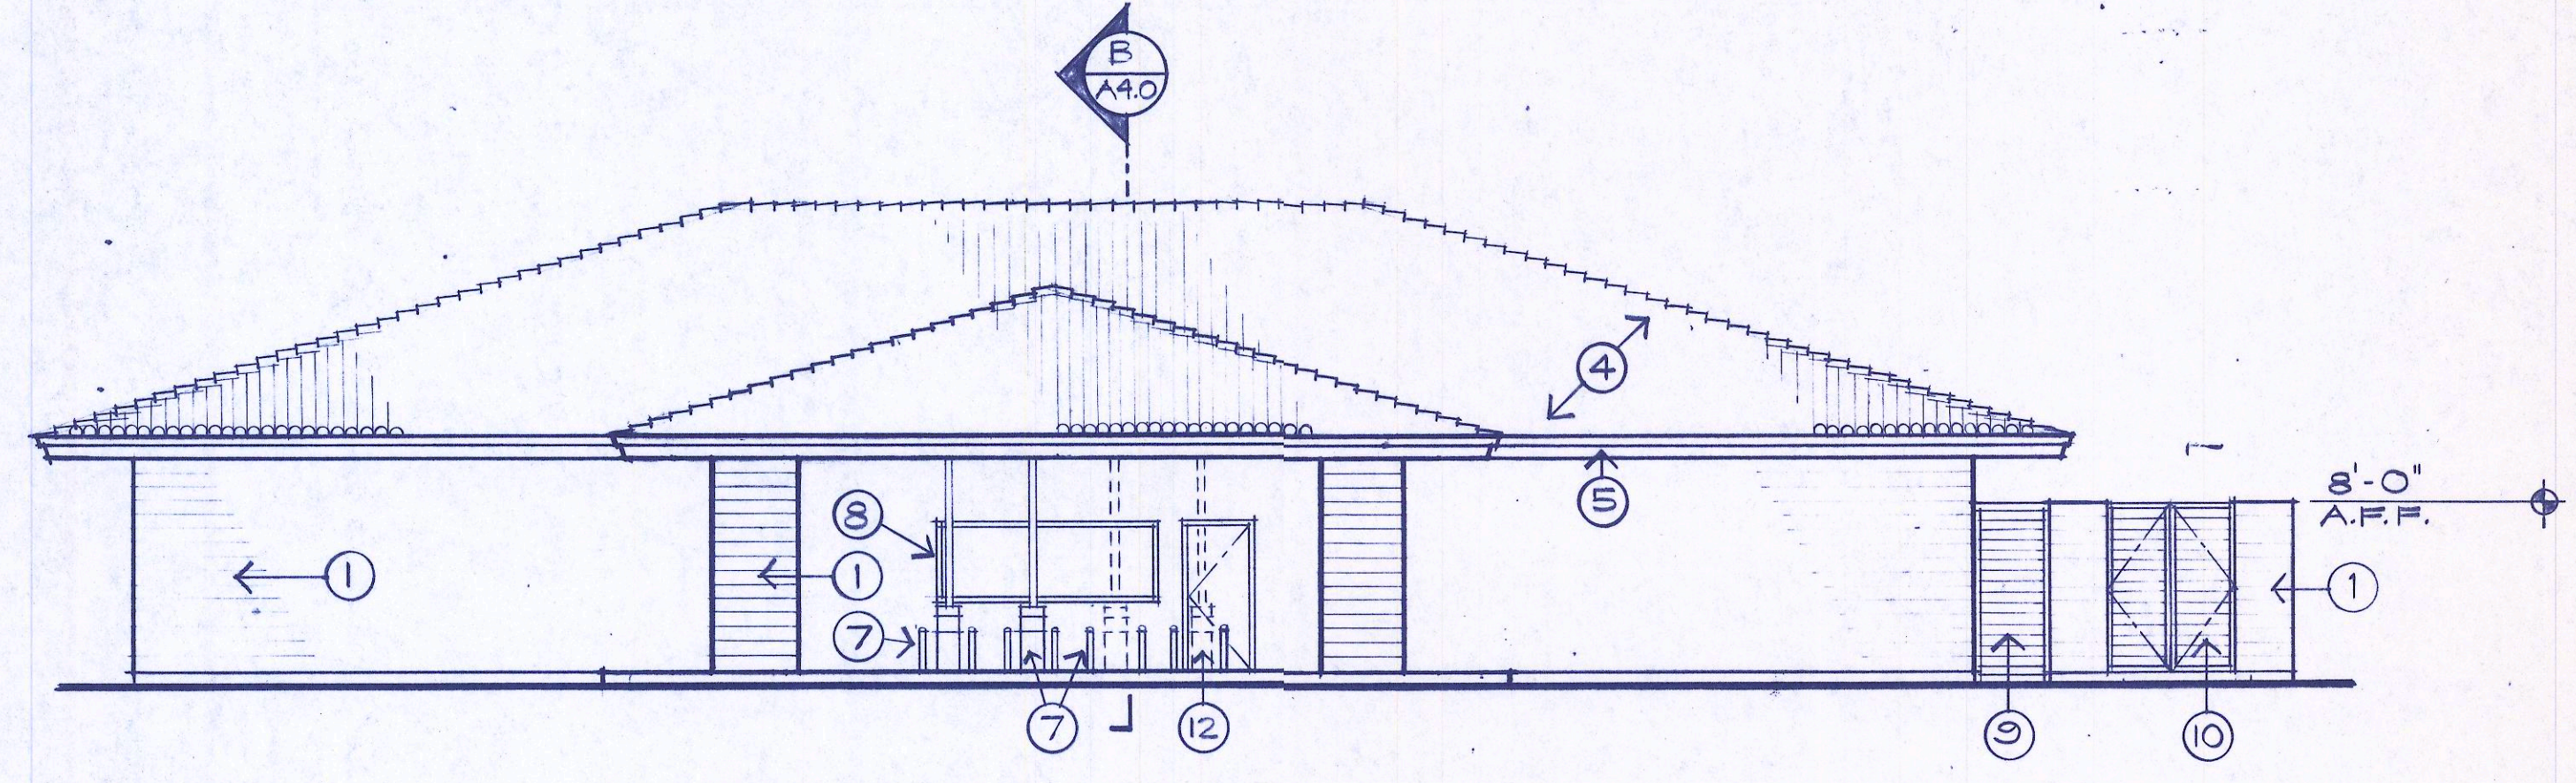

WEST ELEVATION
SCALE: 1/8" = 1'-0"

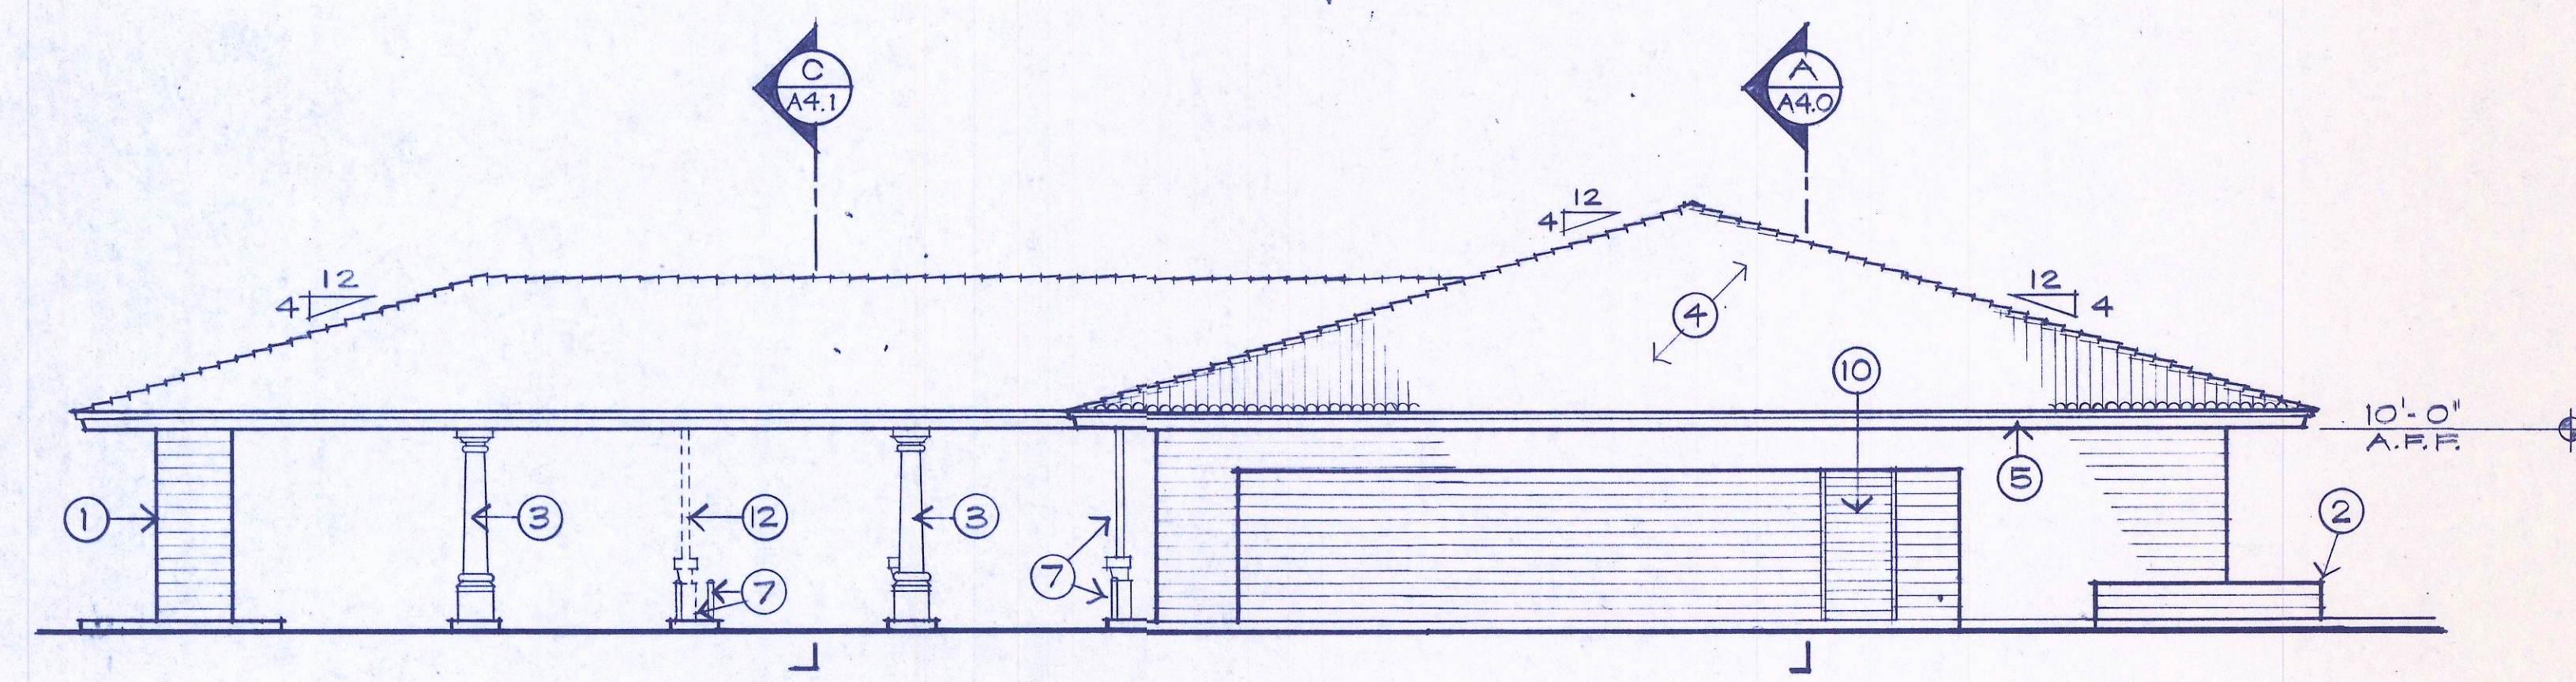

SOUTH ELEVATION
SCALE: 1/8" = 1'-0"

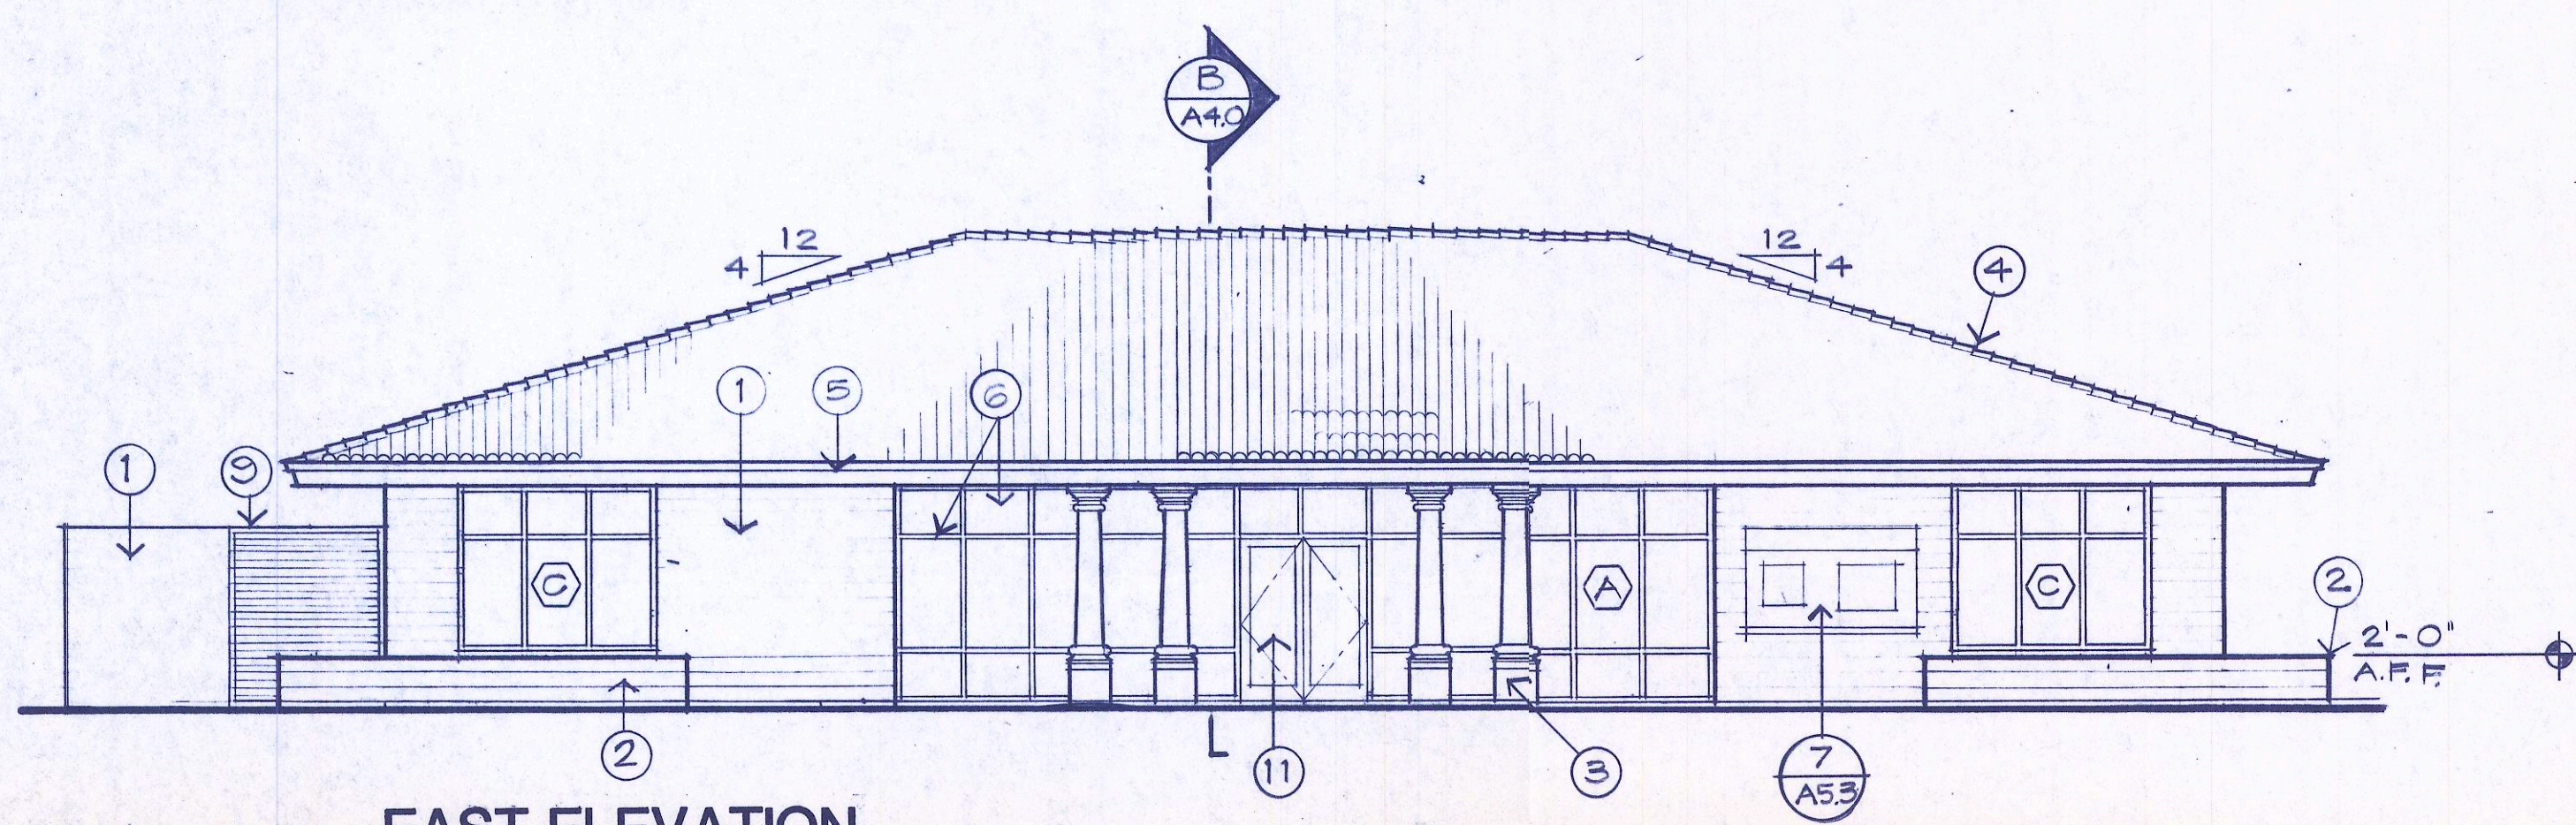


EAST ELEVATION

KEYNOTES

1. 8" CONCRETE SLUMP BLOCK MASONRY WALL - SEE GENERAL NOTES FOR FINISH.
2. 8" CONCRETE SLUMP BLOCK MASONRY PLANTER - SEE GENERAL NOTES FOR FINISH.
3. PRE-CAST CONCRETE COLUMNS.
4. CLAY TILE ROOFING.
5. WOOD FASCIA BOARD (STAINED PER GENERAL NOTES).
6. ALUMINUM WINDOW WALL - SEE GENERAL NOTES REGARDING GLAZING.
7. DRIVE-THRU PNEUMATIC SYSTEM WITH CONCRETE-FILLED METAL BOLLARDS AT EACH SIDE. (BOLLARDS BY GENERAL CONTRACTOR.) VERIFY SPACING OF BOLLARDS WITH OWNER.
8. BULLET-RESISTANT WINDOW AND FRAME BY BANK EQUIPMENT SUBCONTRACTOR.
9. METAL LOUVER - SEE DETAIL 16/A5.3.
10. METAL LOUVERED GATE - SEE DETAIL 15/A5.3.
11. SINGLE LIGHT WOOD FRAME DOORS WITH TEMPERED GLASS - SEE DOOR SCHEDULE.
12. FUTURE DRIVE-UP PNEUMATIC TUBE AND KIOSK. (N.I.C.)

Architecture/Planning/Interior Design
LENDRUM DESIGN GROUP
 3033 North Forty-fourth Street
 Phoenix, Arizona 85018
 602/955-2100

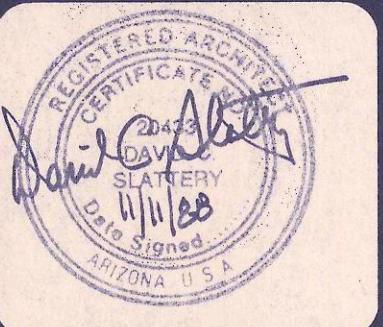

MeraBank
 BRANCH BANK
 KINGMAN, ARIZONA

JOB NUMBER
 10434.00
 DATE
 11-11-88
 DRAWN
 S.C.F.
 CHECKED
 D.G.
 SHEET TITLE

EXTERIOR ELEVATIONS

SCALE
 1/8" = 1'-0"
 REVISIONS

DRAWING NUMBER
A3.0

WINDOW TYPES - REFER TO A5.2