

12/16/2024, 11:56 AM, C:\Users\pgriffin\OneDrive - Public\Wendys\123 Starboard\402\02011 Demolition Floor Plan.dwg, ngriffin

Linear Architecture LLC
Philip Kemery,
Architect
 4436 Harvest Hill Rd.
 Dallas, TX 75244
 PHONE: 972.929.9226



Wendy's
 #02011 (STARBOARD #402)
 1197 SOUTH MILITARY TRAIL
 DEERFIELD BEACH, FL 33442


REV.	DATE	DESCRIPTION

ISSUE DATE: 11/02/2021
 PROJECT NUMBER: 21-xxxx
 DRAWN BY:
 CHECKED BY:




SHEET NAME
DEMOLITION FLOOR PLAN

SHEET NUMBER
D1.1

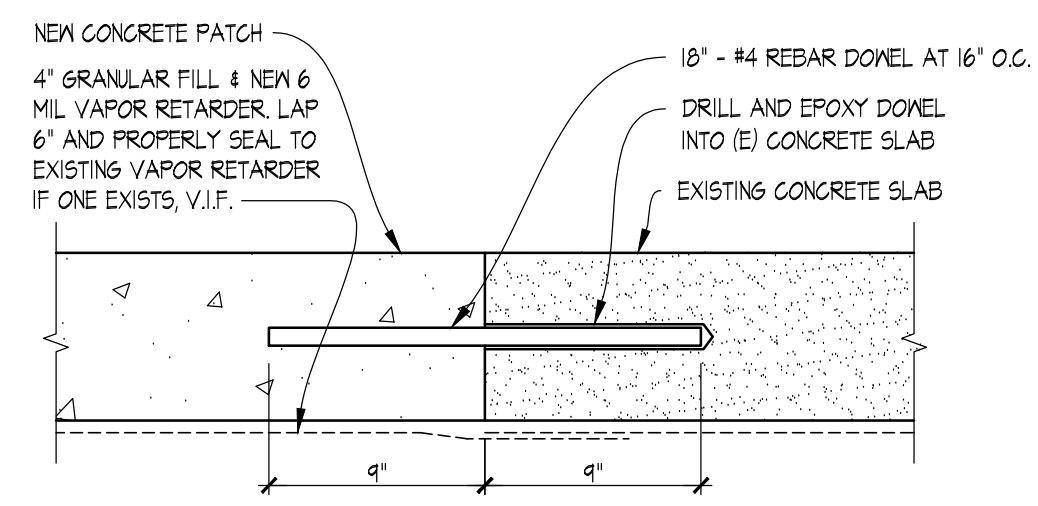


03 SLAB SPLICE DETAIL
 1 1/2" = 1'-0"

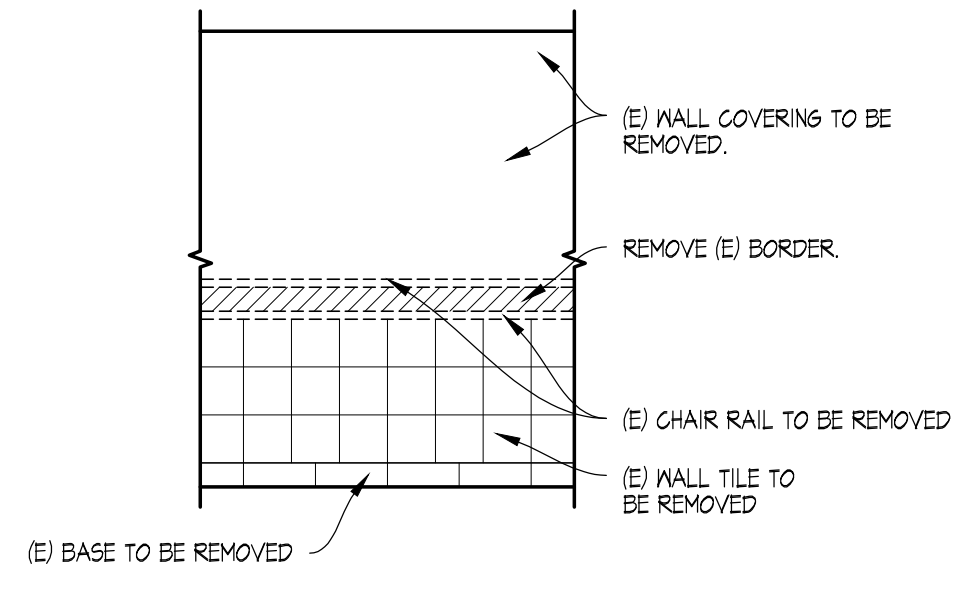

02 EXISTING ELEVATIONS
 1/4" = 1'-0"

RESTROOM NOTES:

1. DISCONNECT AND DISCARD EXISTING PLUMBING FIXTURES AS REQUIRED FOR NEW WORK.
2. REMOVE ALL RESTROOM ACCESSORIES.
3. REMOVE NON-COMPLIANT FLOOR & WALL FINISHES THROUGHOUT THE RESTROOMS. REMOVE AND REPLACE WALL SHEATHING AND CEILING AS REQUIRED. OTHER SUBSTRATES NOT REMOVED SHALL BE CLEANED OR REPLACED AS REQUIRED FOR NEW FINISHES. DO NOT ADD ADDITIONAL LAYERS OVER EXISTING SUBSTRATES AS ADA CLEARANCES MAY BE VIOLATED.
4. REMOVE STALL DOORS, FRAME & HARDWARE.
5. DISCONNECT AND REMOVE VANITY. PREPARE FOR REPLACEMENT.

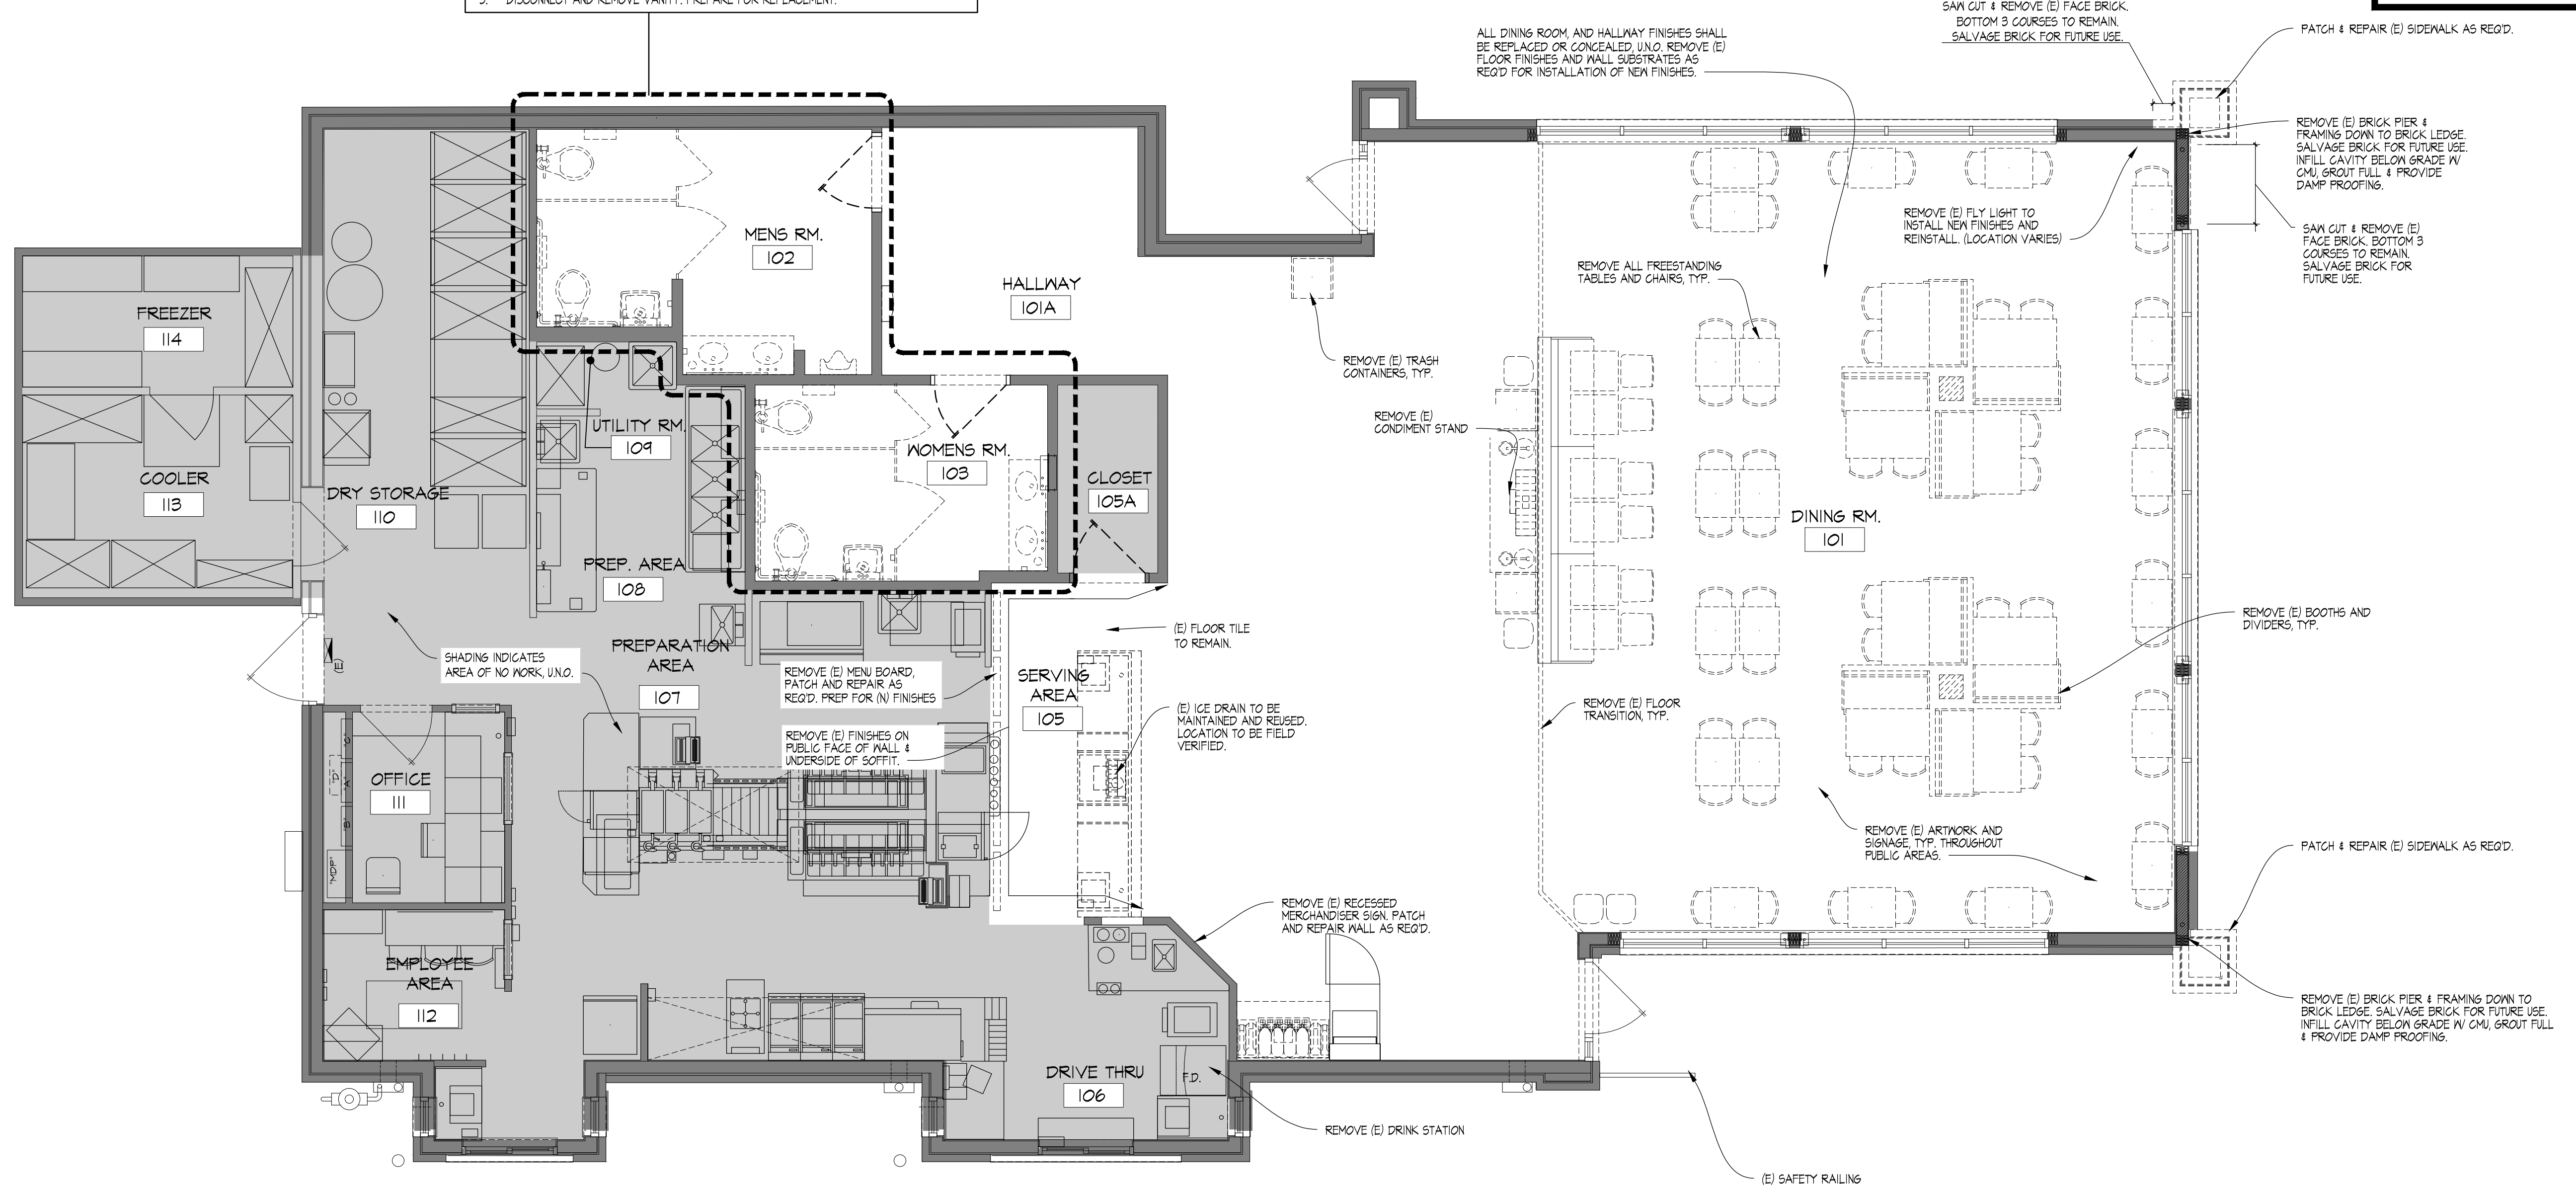

01 DEMOLITION PLAN
 SCALE: 1/4" = 1'-0"

12/16/2024, 11:56 AM, C:\Users\pgriffin\OneDrive - Public\Wendys\123 Starboard\402\02011 Demolition Floor Plan.dwg, ngriffin