

SITE NUMBER: 02011
 BUILDING TYPE: CG3480
 ASSET TYPE: FREESTANDING
 CLASSIFICATION: REFRESH
 OWNER: STARBOARD
 BASE VERSION: 2021 SPRING
 UPGRADE CLASSIFICATION:

PROJECT YEAR: 2022
 DESIGN TYPE: (2.0) UM BRIGHT
 DRAWING RELEASE: 2021 SPRING

Linear Architecture LLC
 Philip Kemery,
 Architect
 4436 Harvest Hill Rd.
 Dallas, TX 75244
 PHONE: 972.929.9226




STARBOARD GROUP
 12540 W. ATLANTIC BLVD.
 CORAL SPRINGS, FL 33071
 OFFICE: (954)255-2266

Wendy's
 #02011 (STARBOARD #402)
 1197 SOUTH MILITARY TRAIL
 DEERFIELD BEACH, FL 33442

REV.	DATE	DESCRIPTION




ISSUE DATE: 11/02/2021
 PROJECT NUMBER: 21-000
 DRAWN BY:
 CHECKED BY:

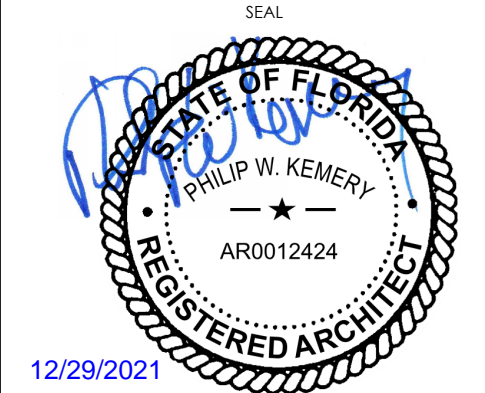

SHEET NAME
EXTERIOR ELEVATIONS

SHEET NUMBER

A2.1

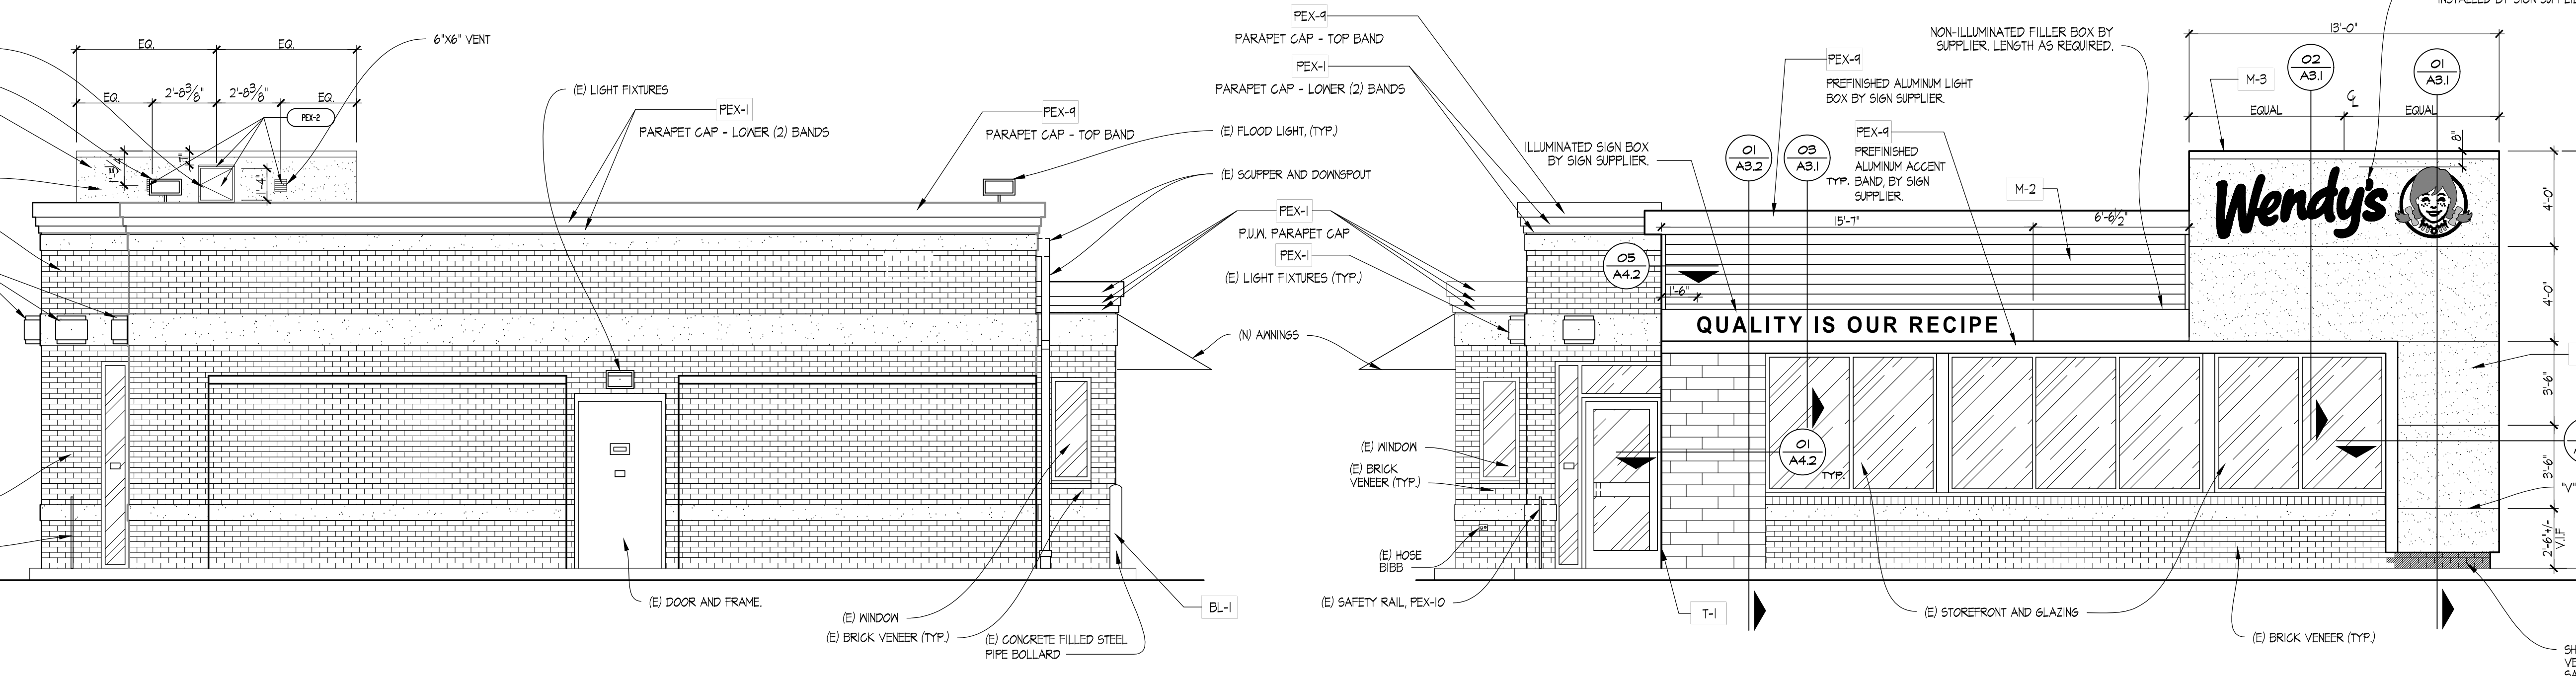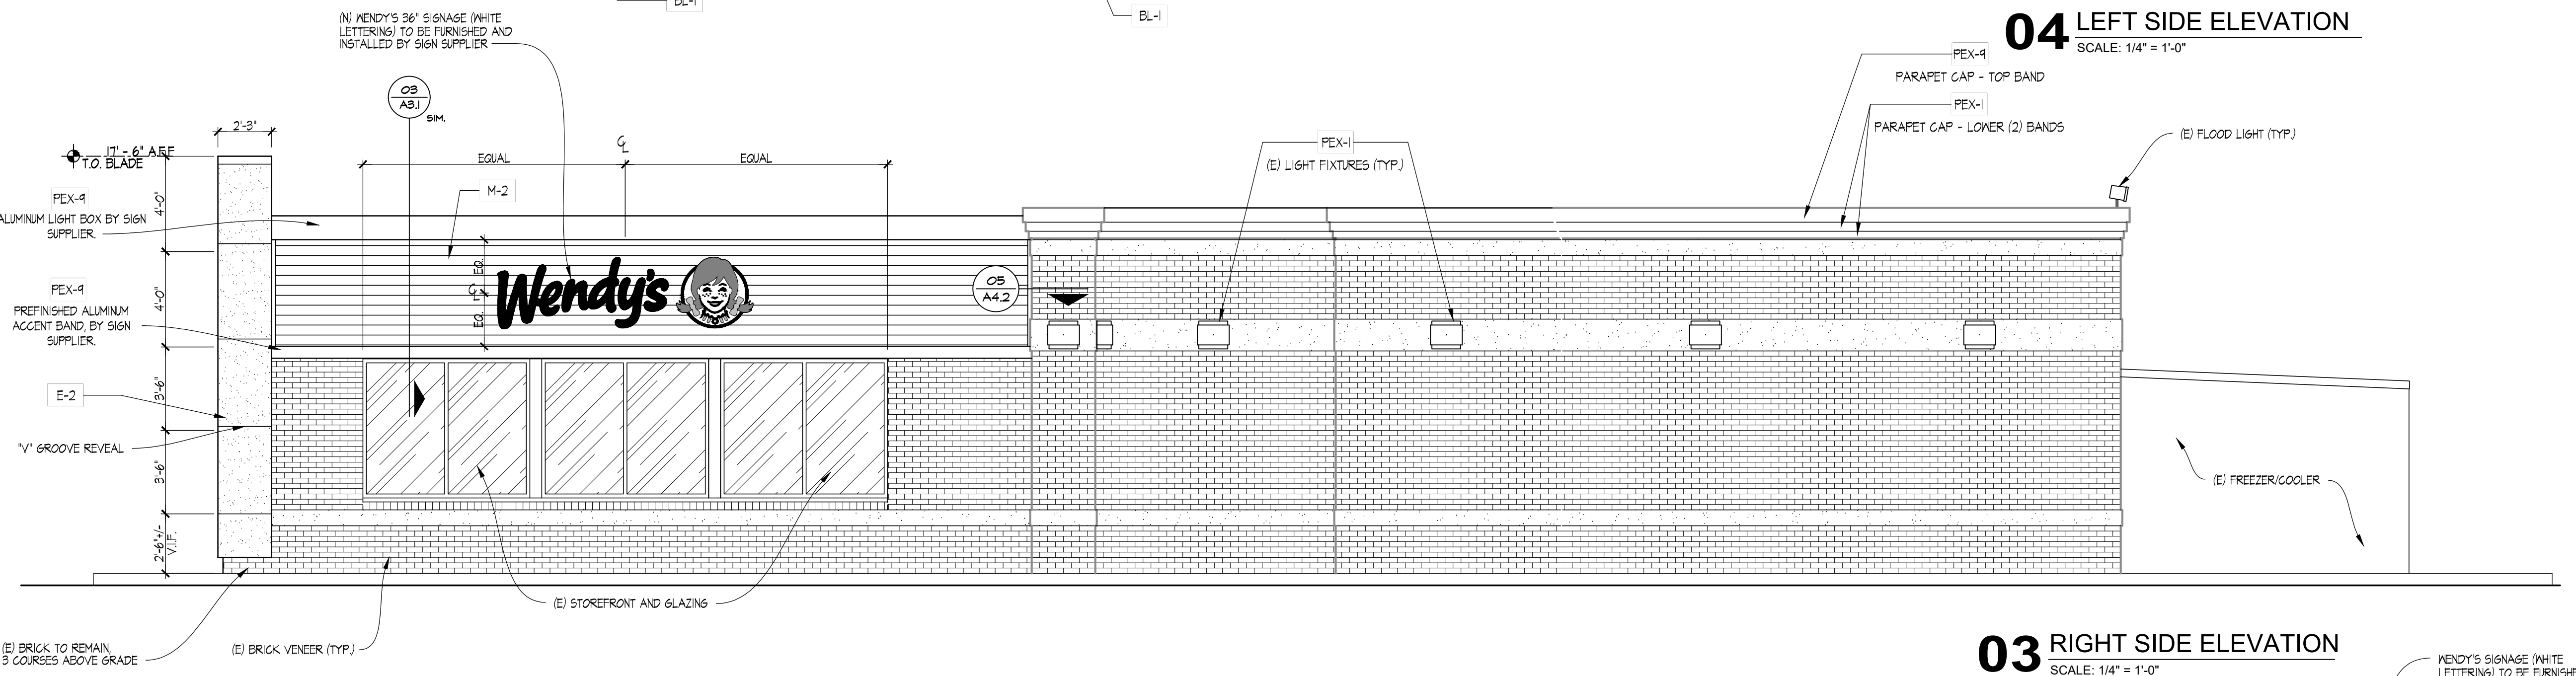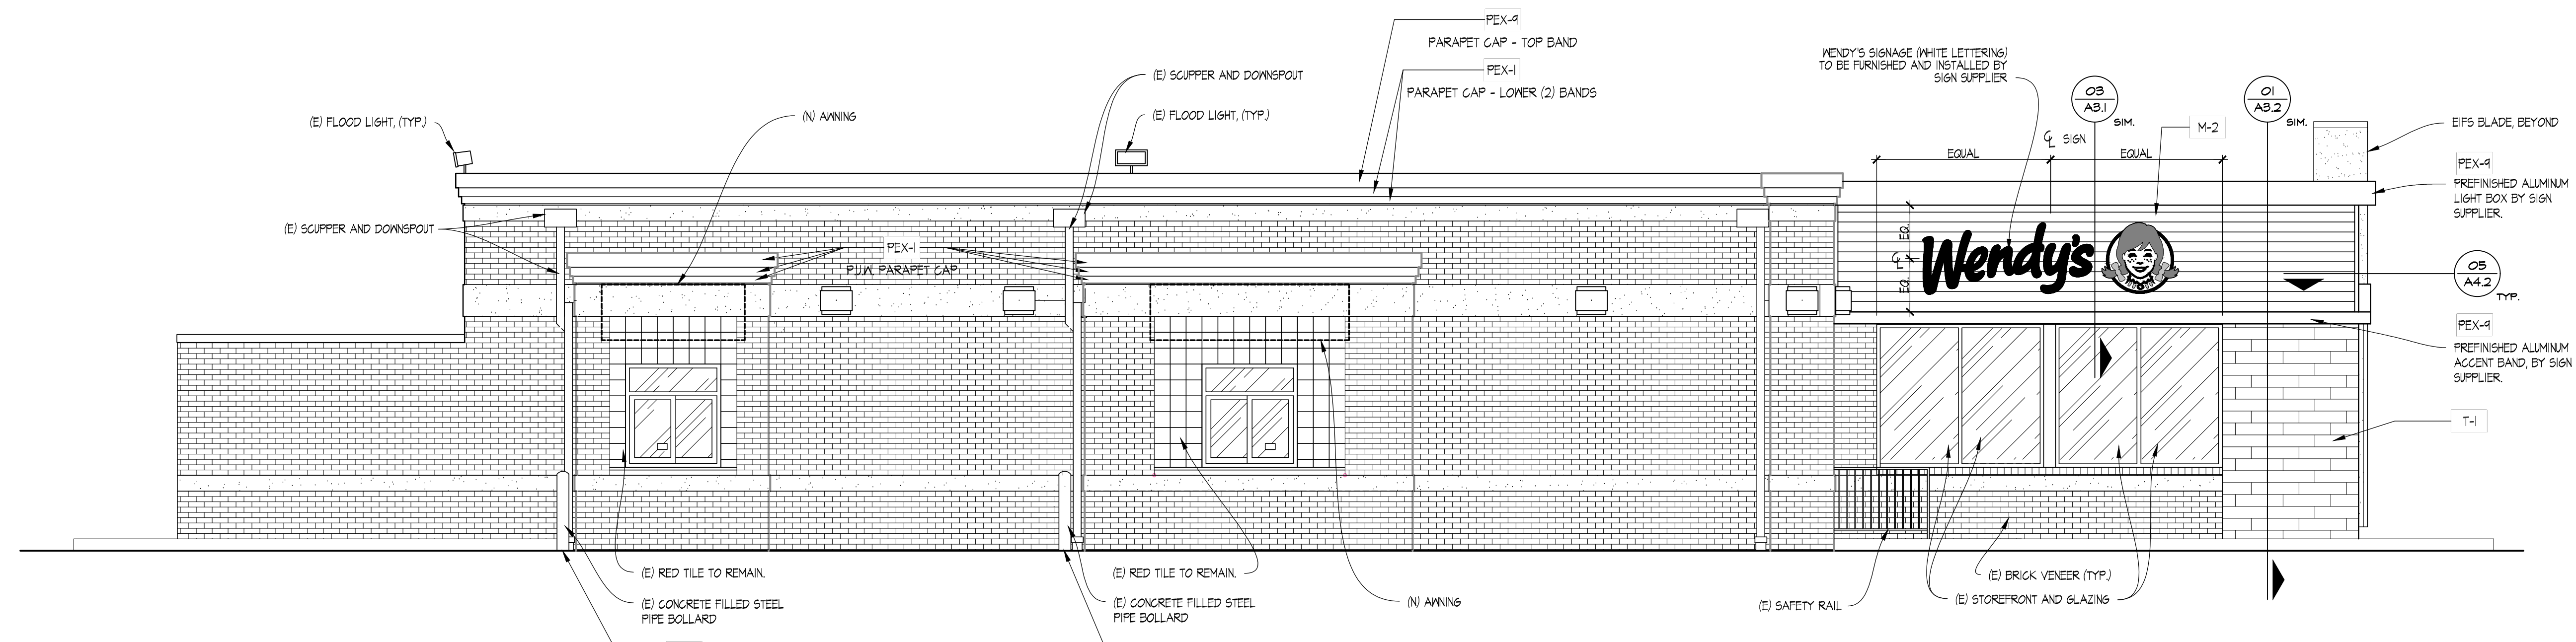

SHADED AREA INDICATES AREA OF BRICK VENEER TO BE PATCHED/REPAIRED USING GALVANIZED BRICK FROM DEMOLITION OF BRICK PIER. PATCHED VENEER SHALL BE INSTALLED TO MAINTAIN RUNNING BOND PATTERN THROUGHOUT

12/21/2021, 2:17 PM, C:\Users\moffatt\OneDrive - Philip Kemery\OneDrive - Philip Kemery\Documents\02011 DEERFIELD BEACH, FL (Refresh)\Construction Documents\02011_A2_EXTERIOR ELEVATIONS.dwg, moffatt