

SITE NUMBER:	00495
BUILDING TYPE:	3076
ASSET TYPE:	FREESTANDING
CLASSIFICATION:	REFRESH
OWNER:	STARBOARD
BASE VERSION:	2021 SPRING
UPGRADE CLASSIFICATION:	N/A
PROJECT YEAR:	2022
DESIGN TYPE:	(2.0) UM BRIGHT
DRAWING RELEASE:	2021 SPRING

Linear Architecture LLC  
Philip Kemery,  
Architect  
4436 Harvest Hill Rd.  
Dallas, TX 75244  
PHONE: 972.929.9226



STARBOARD GROUP  
12540 W. ATLANTIC BLVD.  
CORAL SPRINGS, FL 33071  
OFFICE: (954)255-2266


**Wendy's**  
#00495 (STARBOARD #504)  
1501 HILLSBOROUGH AVE.  
TAMPA, FL 33610

REV.	DATE	DESCRIPTION




SHEET NAME  
**EXTERIOR ELEVATIONS**


SHEET NUMBER  
**A2.1**

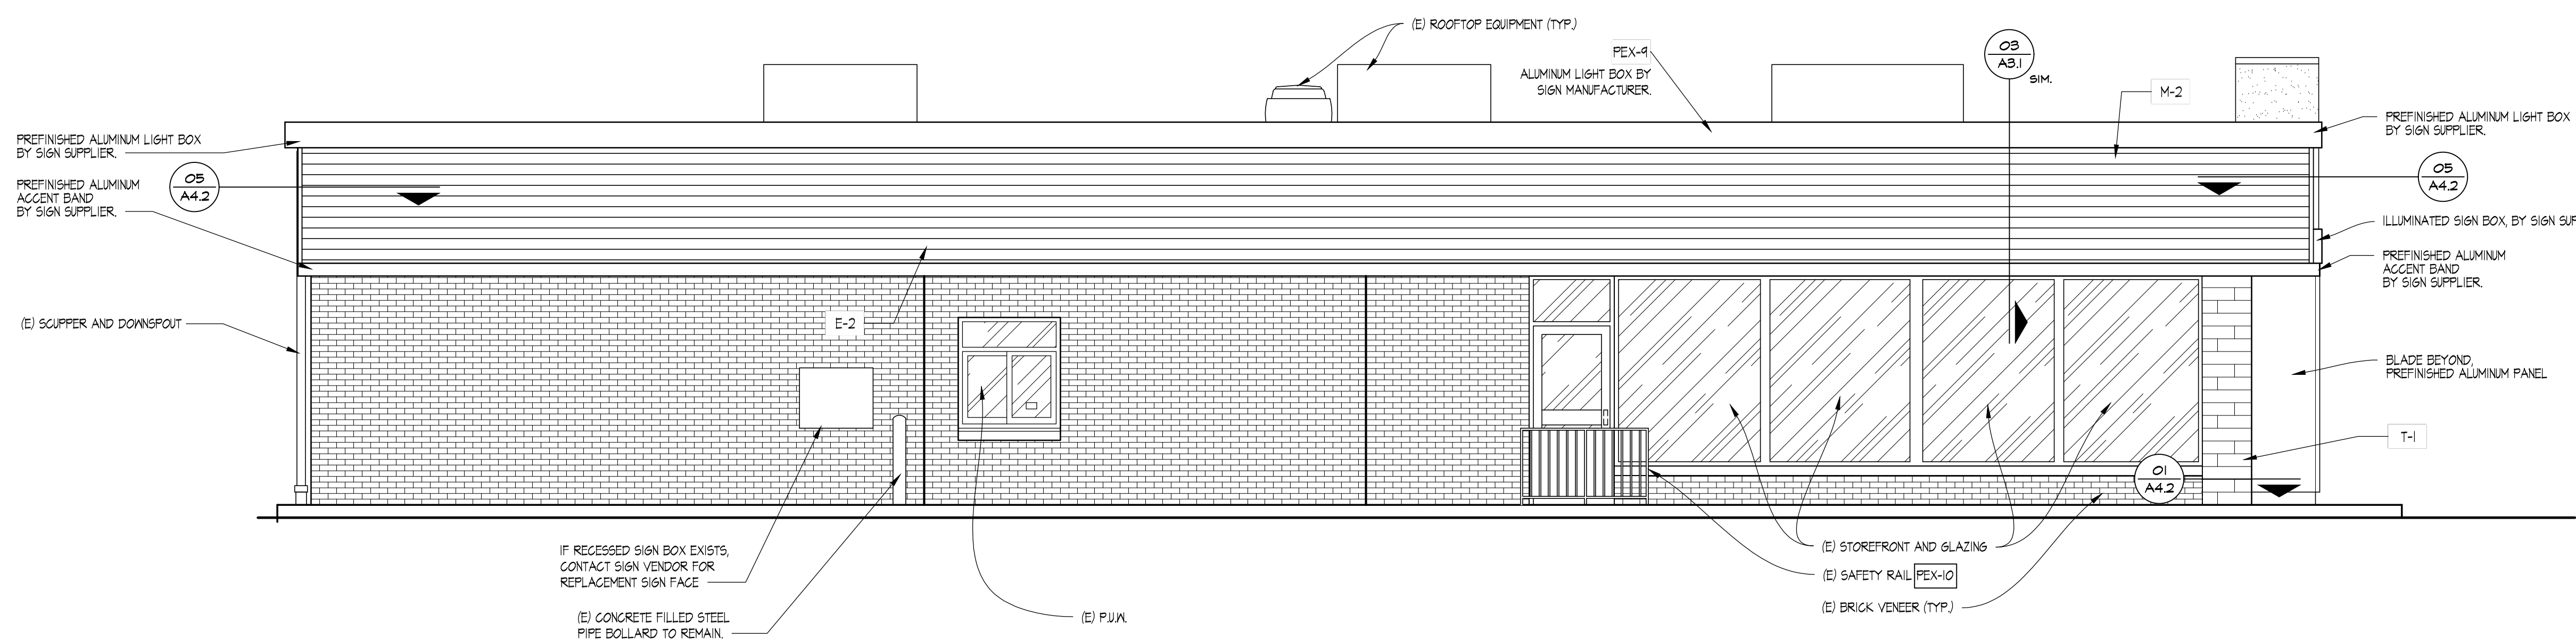


**04 LEFT SIDE ELEVATION**  
SCALE: 1/4" = 1'-0"

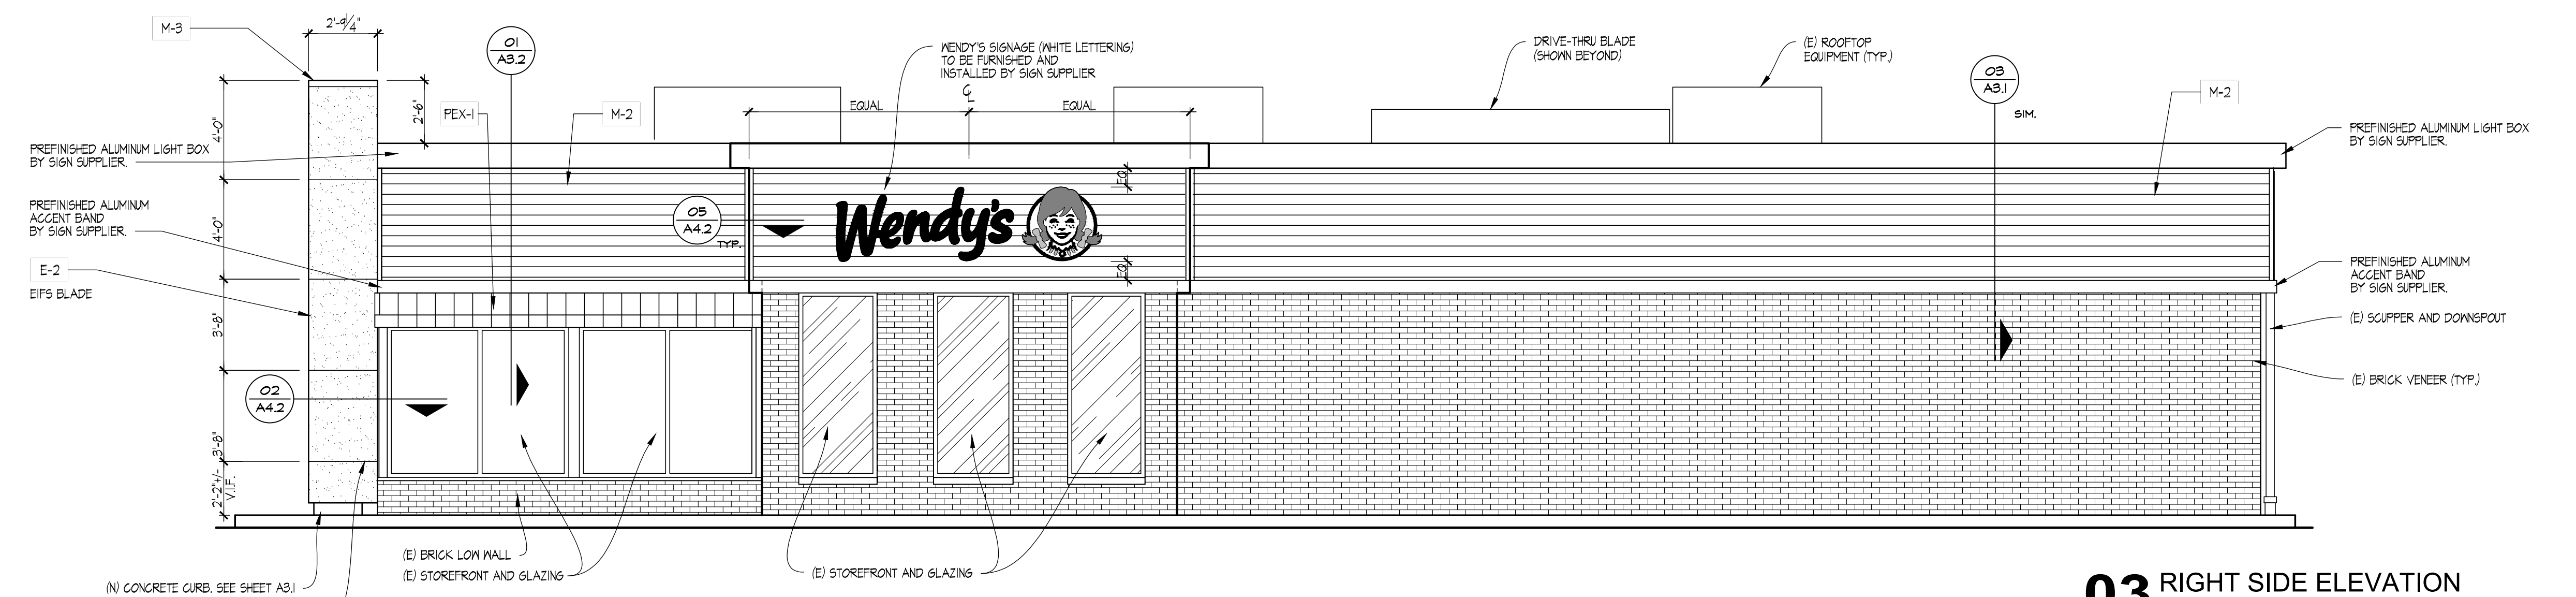

**03 RIGHT SIDE ELEVATION**  
SCALE: 1/4" = 1'-0"

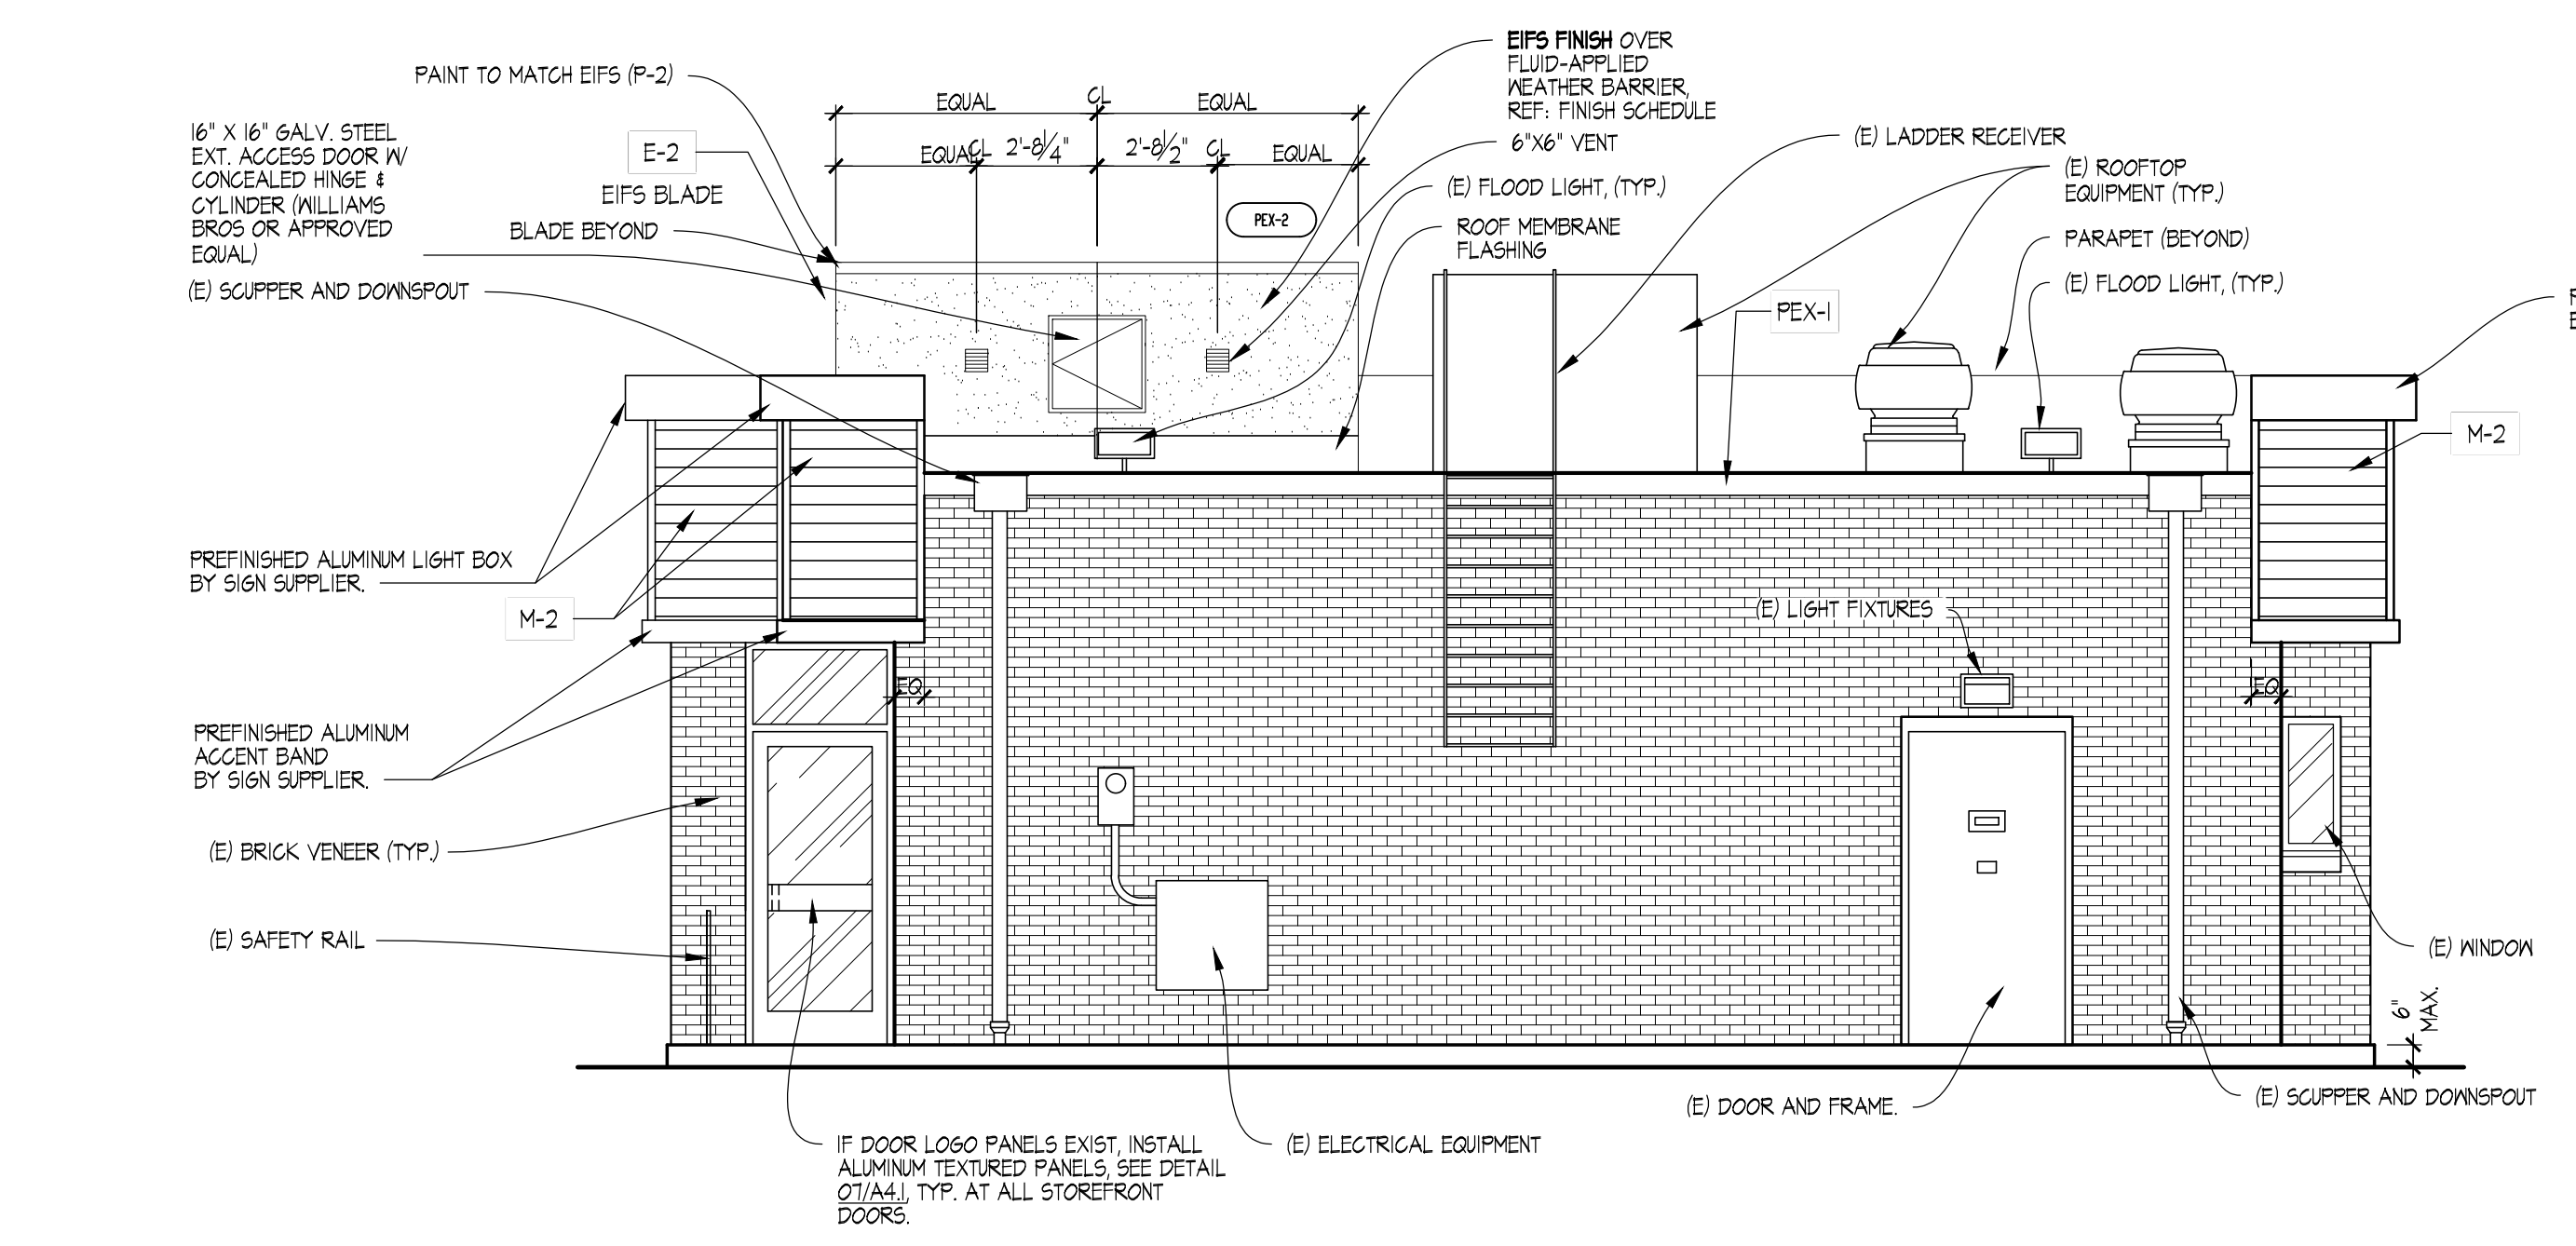

**02 REAR ELEVATION**  
SCALE: 1/4" = 1'-0"

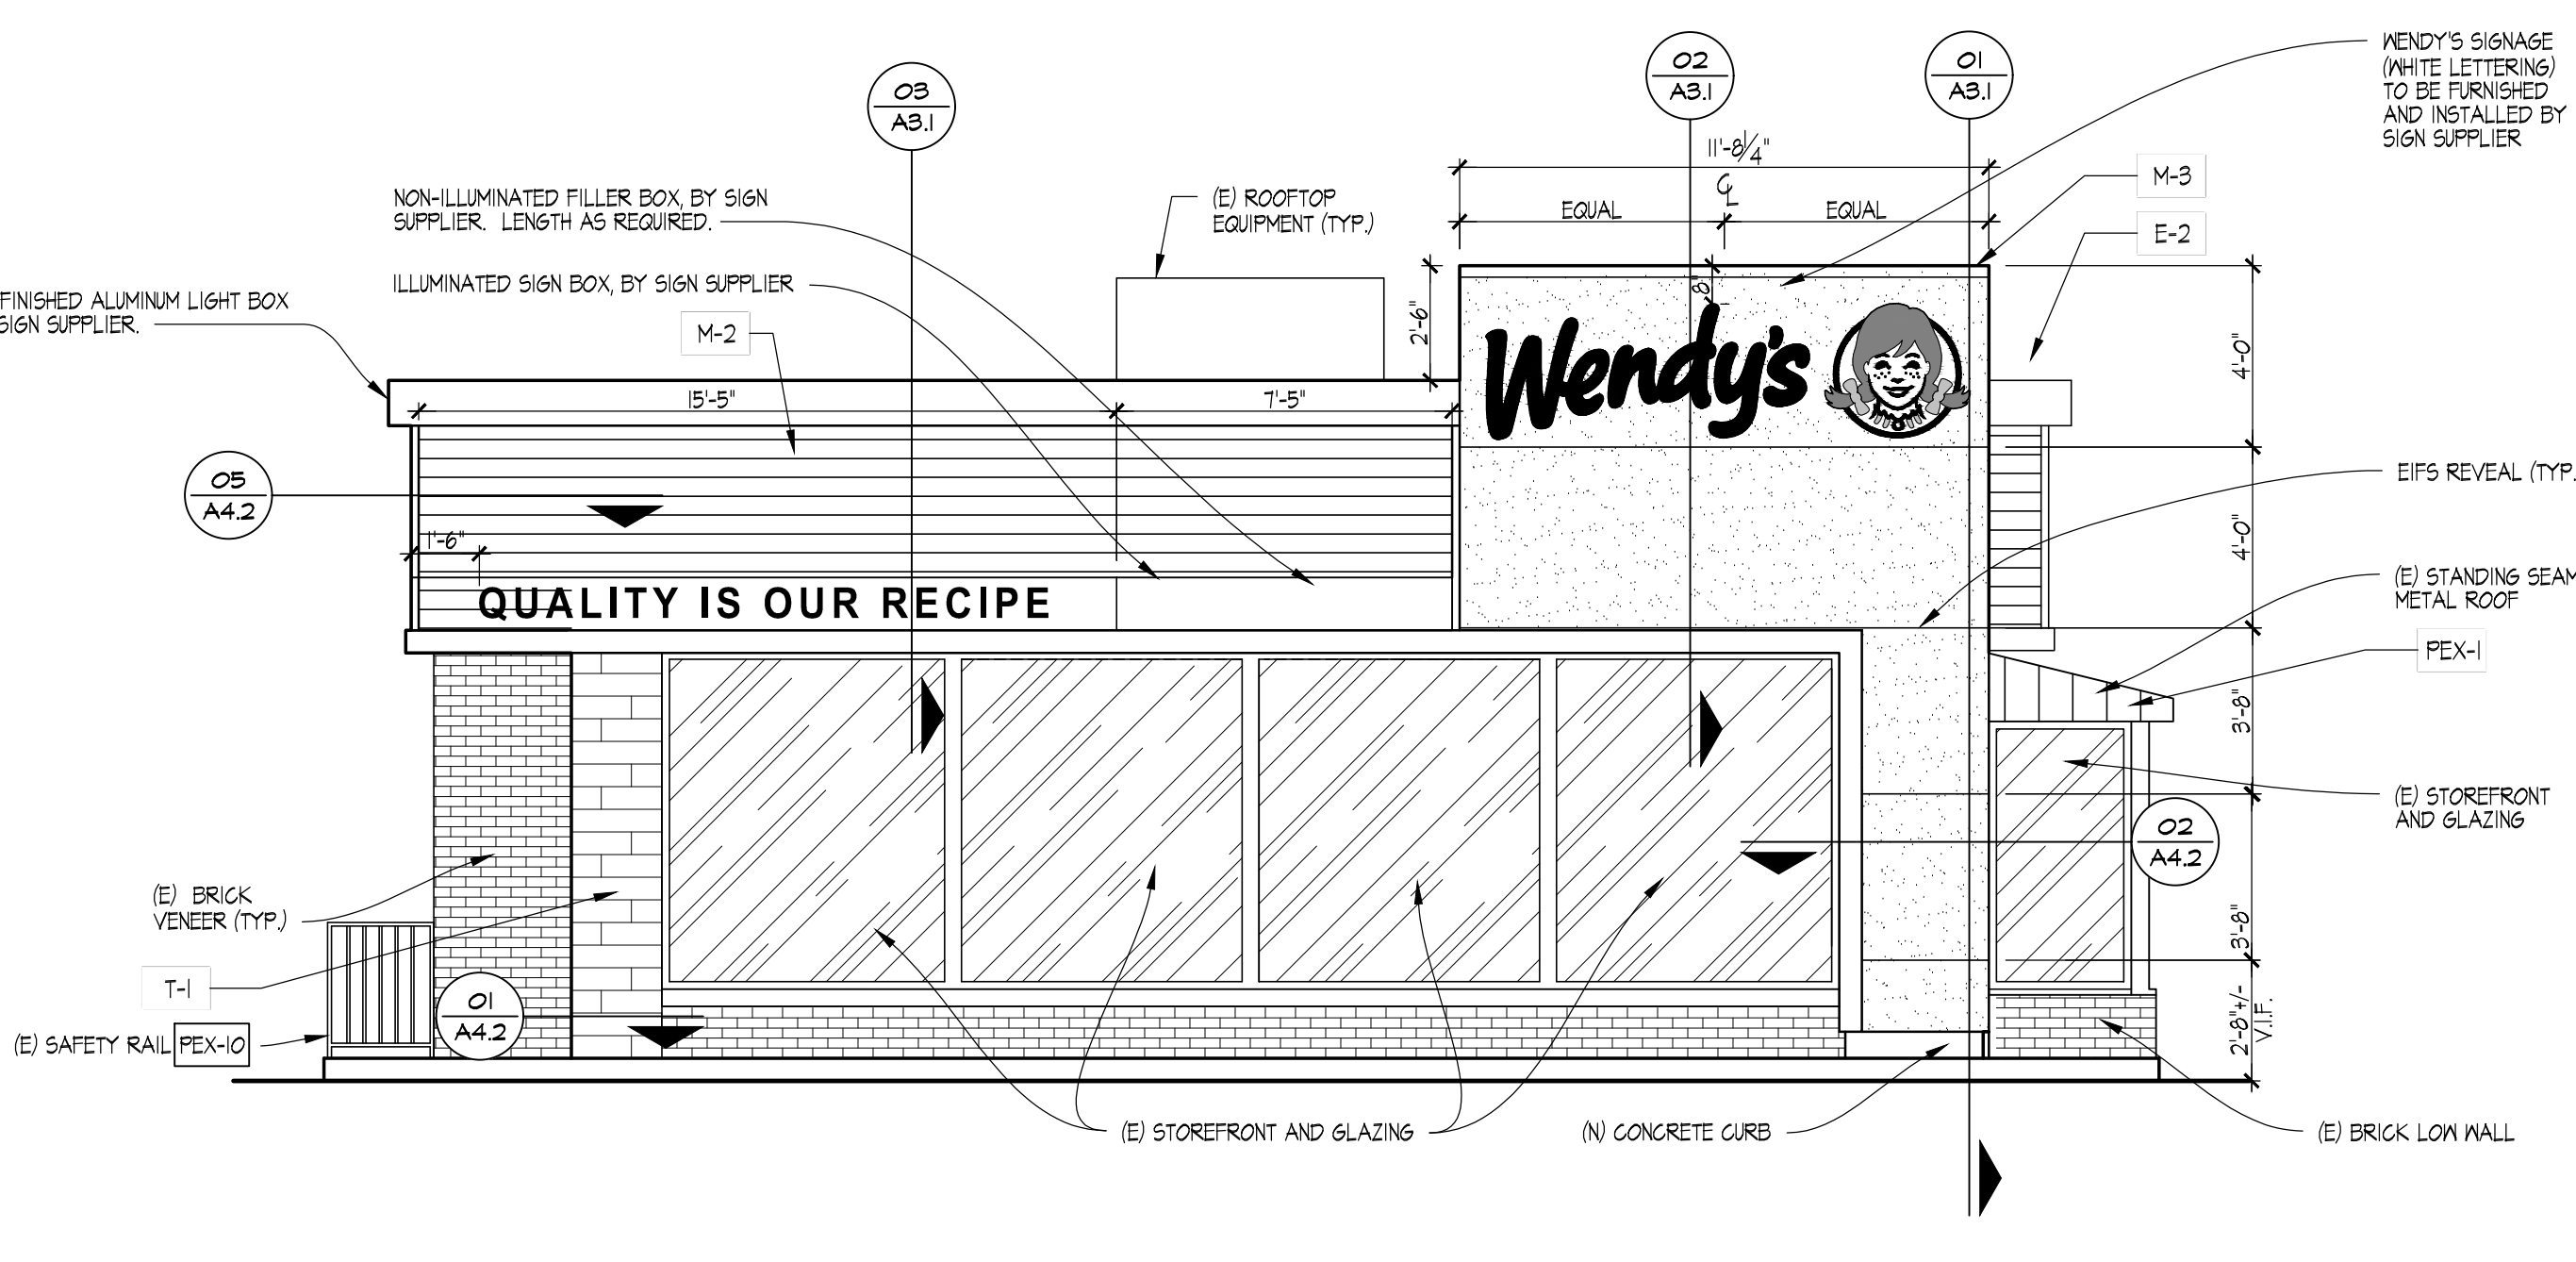

**01 FRONT ELEVATION**  
SCALE: 1/4" = 1'-0"

11/23/2022, 8:02 PM, C:\Users\PhilipKemery\OneDrive - Linear Architecture - Philip Kemery\Documents\03\_A2\_EXTERIOR\_ELEVATIONS.dwg, 1501 Hillsborough Ave, Tampa, FL 33610, Starboard Group, Inc. (Starboard Group, Inc.)