



HOLDOWN	STUDS	SCREW #	CAST IN PLACE REQUIREMENTS		EPOXY OPTION REQUIREMENTS
			ANCH. BOLT	BOLT EMBED	BOLT EMBED
HDUB-SDS2.5	3	(20) - SDS 1/2"x2 1/2"	3/8"	1'-0"	12"


NOTE: ADD LENGTH TO BOLTS EXTENDING THROUGH CURBS.

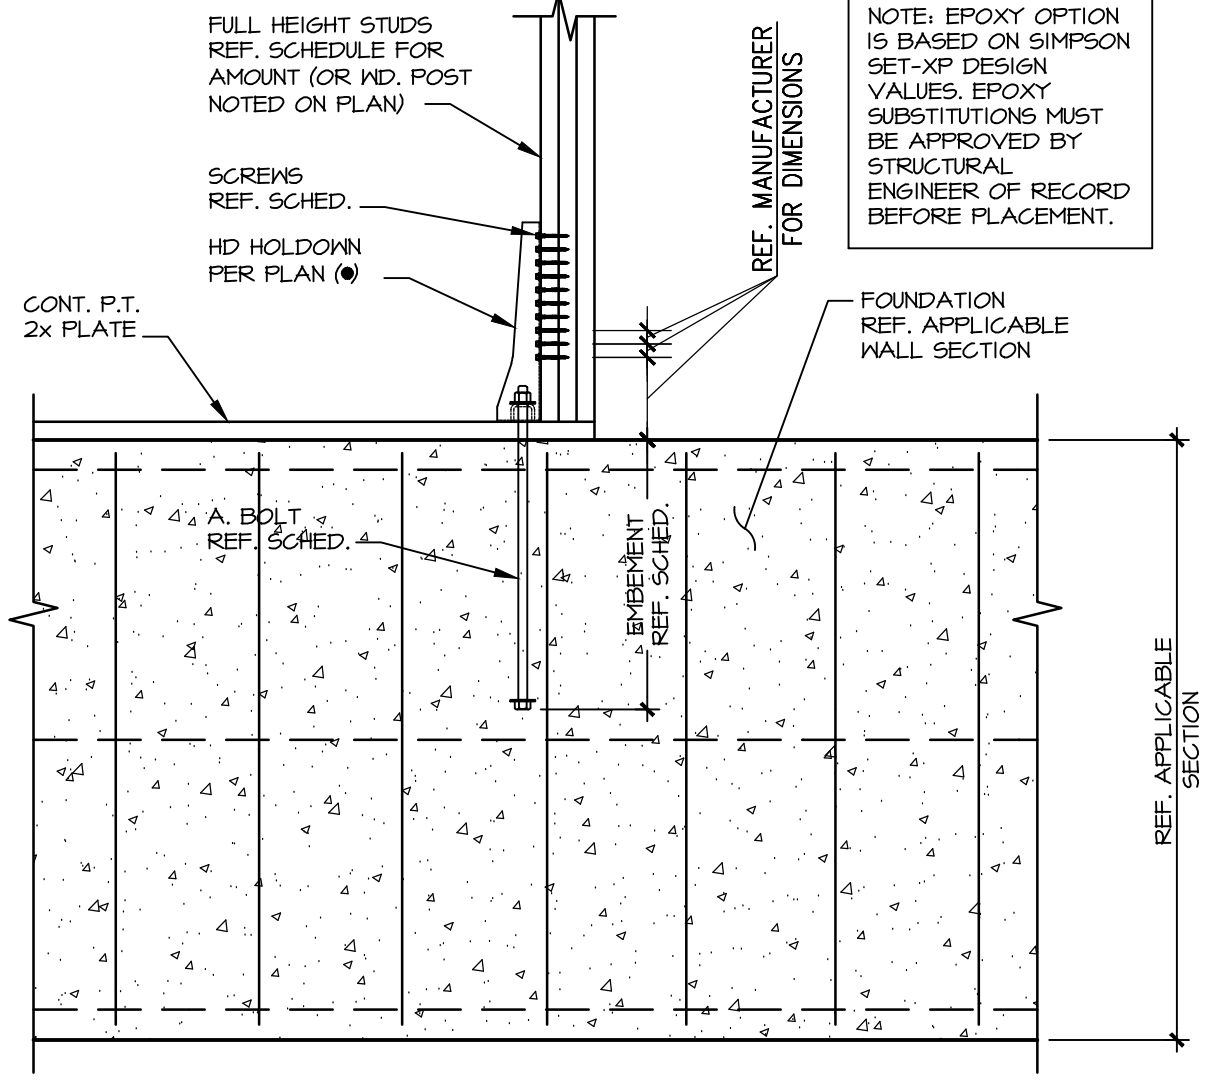

01 TYP. HOLDOWN DETAIL- WOOD
SCALE: 3/4" = 1'-0"

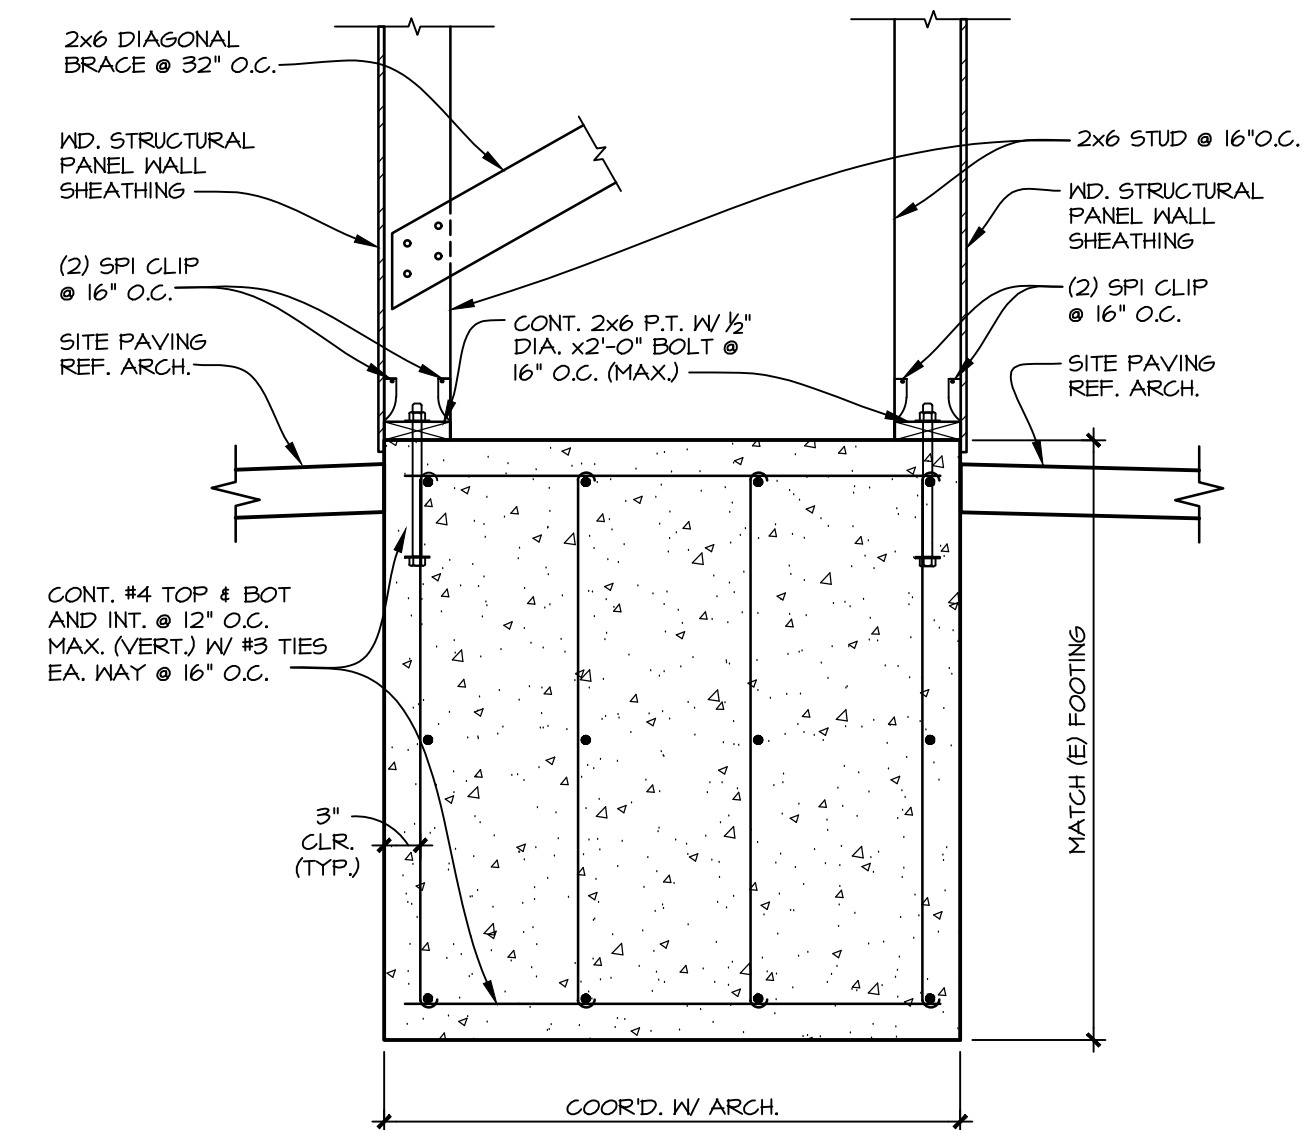


02 SECTION
SCALE: 3/4" = 1'-0"

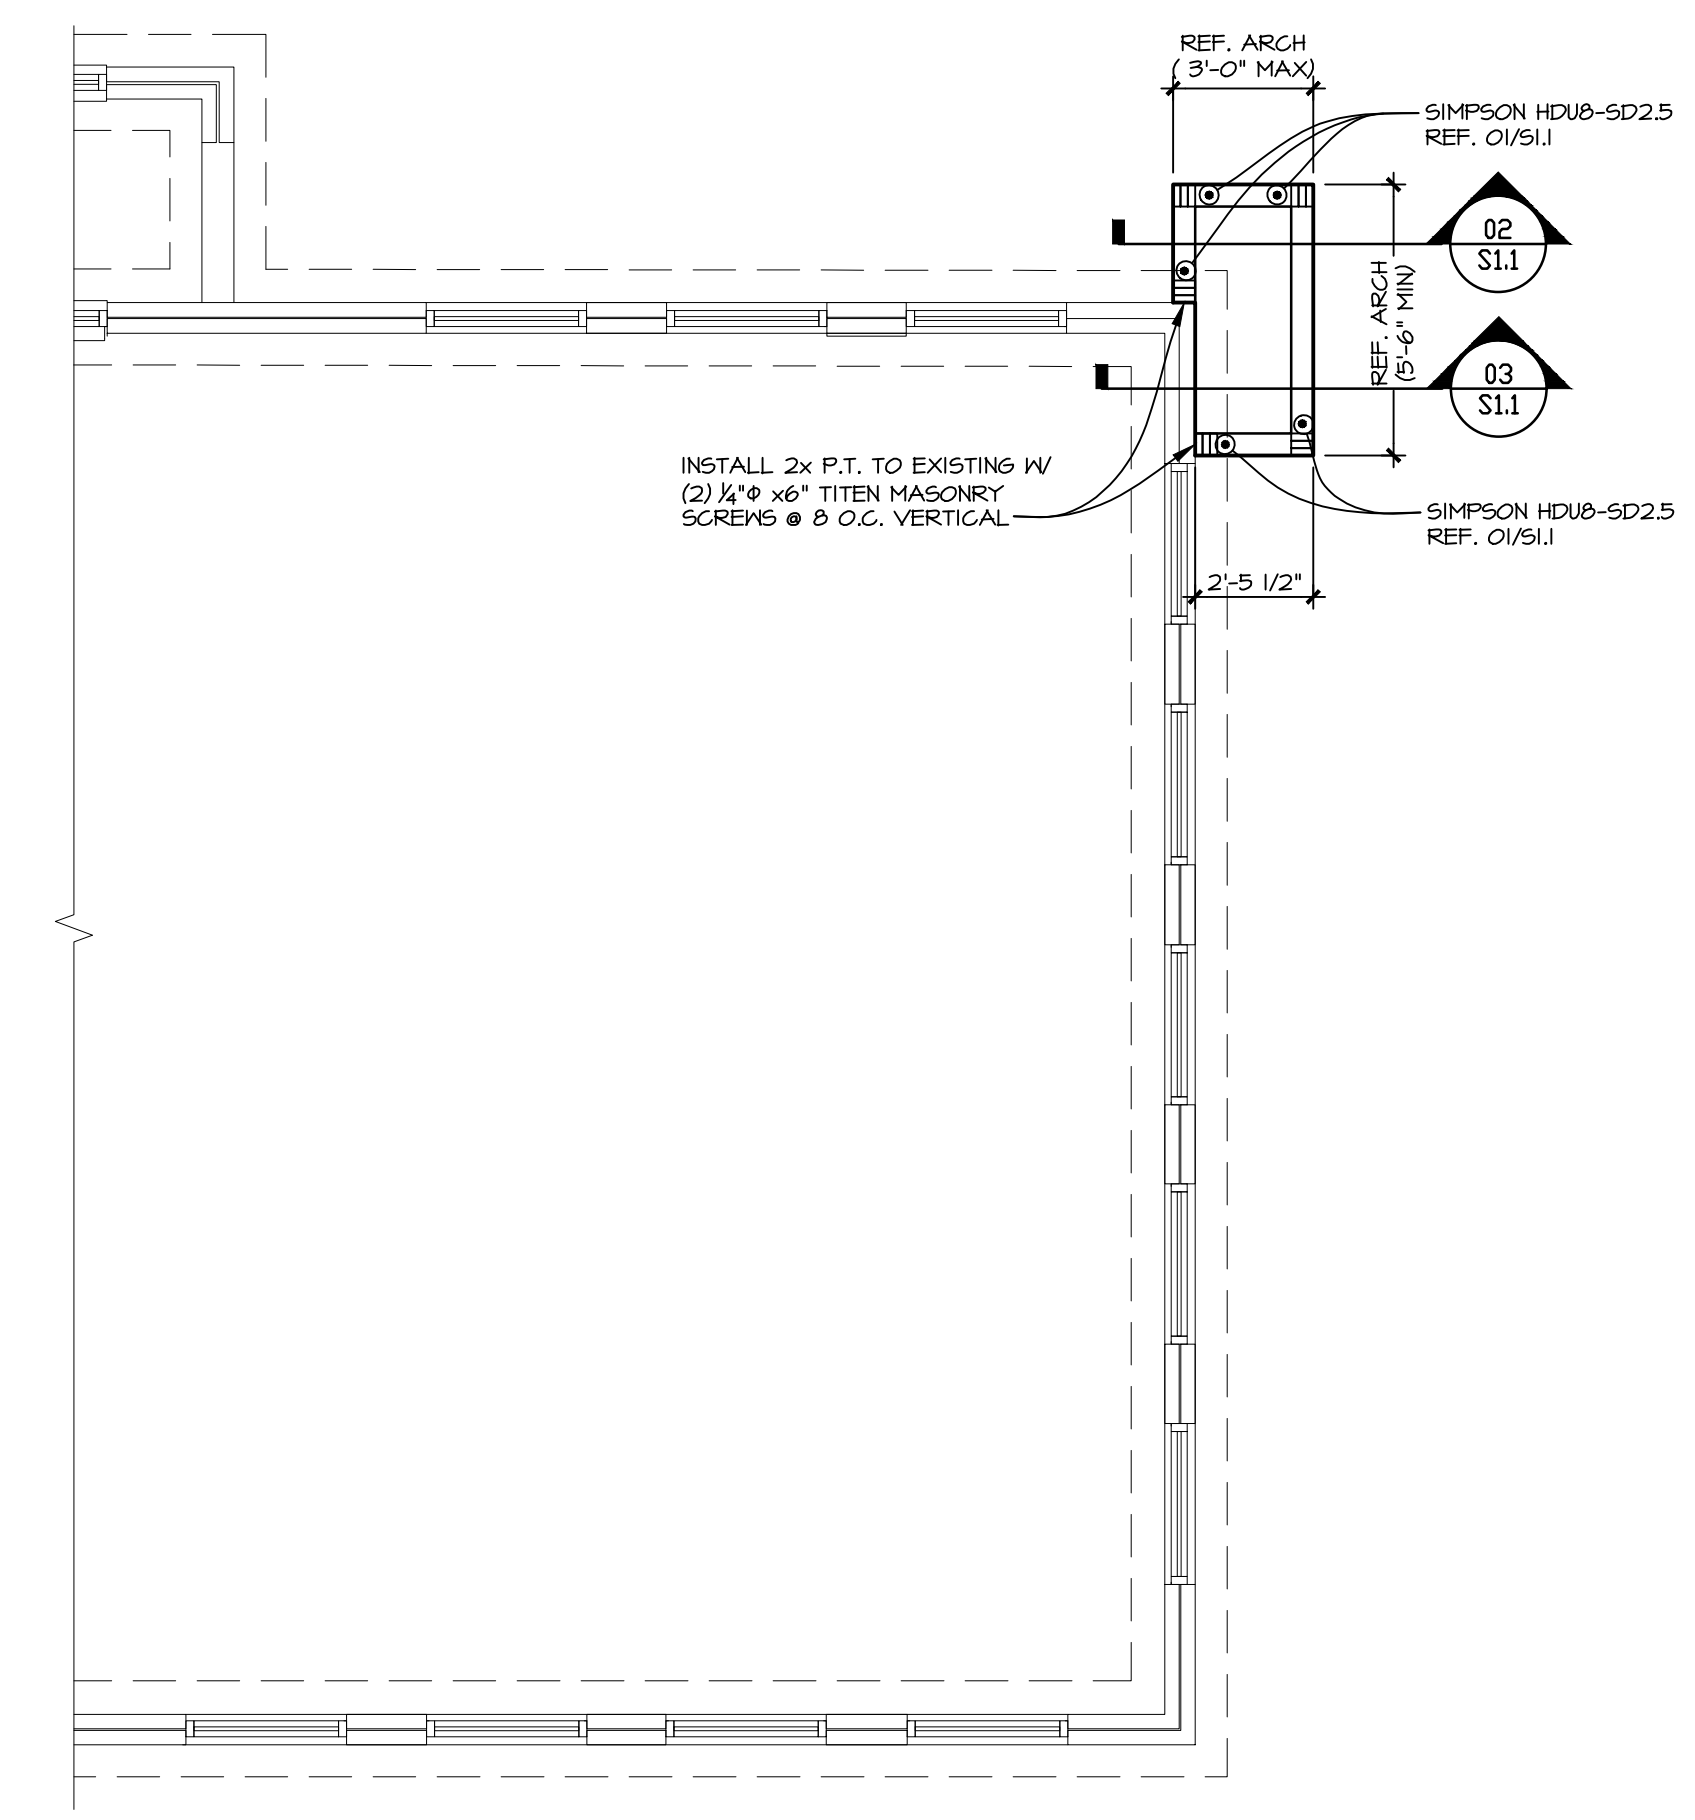

A FOUNDATION PLAN
SCALE: 1/4" = 1'-0"

FOUNDATION PLAN NOTES

- COORDINATE ALL DIMENSIONS WITH ARCHITECTURAL DRAWINGS. SEE ARCHITECTURAL DRAWINGS FOR DIMENSIONS NOT SHOWN.
- FIELD VERIFY ALL EXISTING DIMENSIONS, ELEVATIONS AND CONDITIONS WHICH AFFECT THE NEW WORK. EXISTING FRAMING SHOWN ON PLAN IS NOT GUARANTEED AND MAY CONFLICT WITH THE NEW FRAMING REQUIRED. WHERE CONFLICTS BETWEEN THE NEW AND EXISTING FRAMING OCCUR, THE CONTRACTOR SHALL SUBMIT A FIELD SURVEY SHOWING ALL DISCREPANCIES WITH THE EXISTING AND NEW FRAMING. BASED ON THE REPORTED FIELD CONDITIONS, THE ARCHITECT WILL SUBMIT SUPPLEMENTAL INSTRUCTIONS FOR ALL FRAMING (NEW OR EXISTING) REQUIRING MODIFICATION.
- SEE SHEET 50.1 FOR STRUCTURAL NOTES

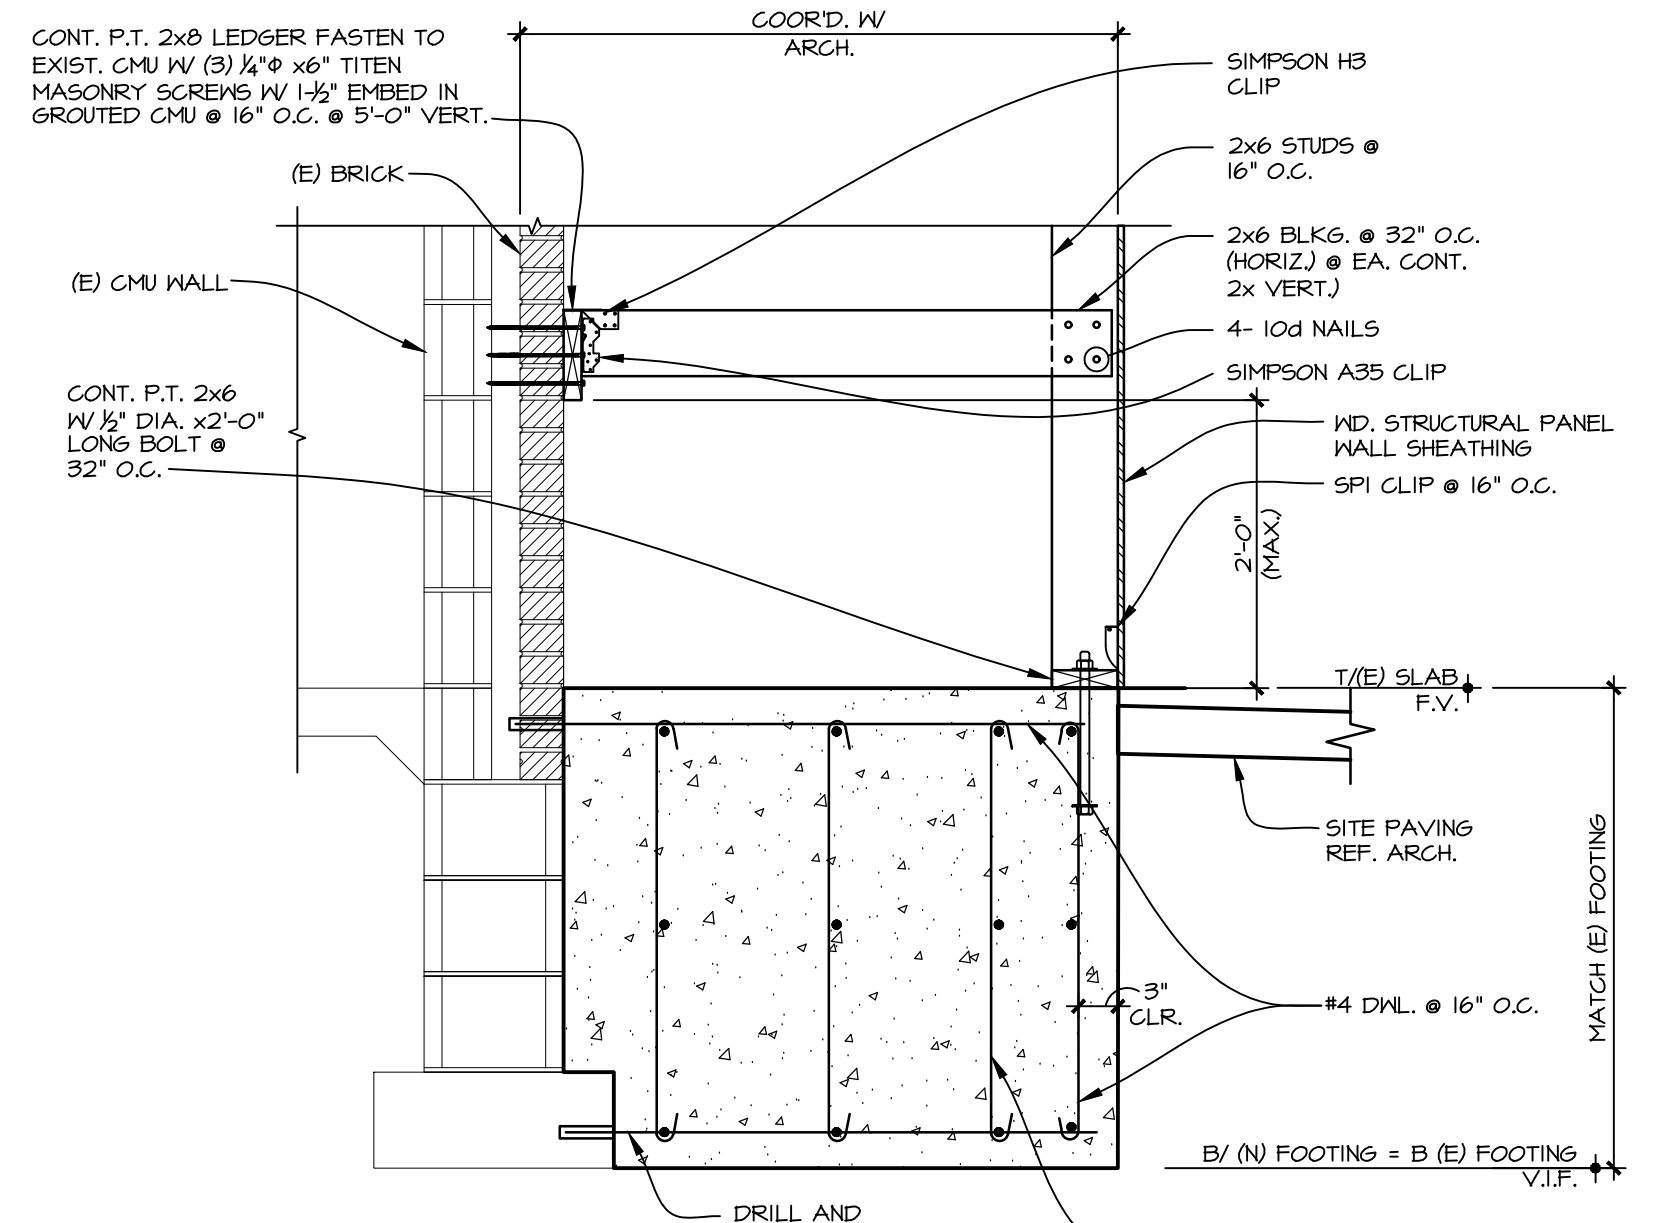

03 SECTION
SCALE: 3/4" = 1'-0"

SITE NUMBER:	00915
BUILDING TYPE:	3076
ASSET TYPE:	FREESTANDING
CLASSIFICATION:	REFRESH
OWNER:	STARBOARD
BASE VERSION:	2021 SPRING
UPGRADE CLASSIFICATION:	
PROJECT YEAR:	2022
DESIGN TYPE:	(2.0) UM BRIGHT
DRAWING RELEASE:	2021 SPRING

Linear Architecture LLC
Philip Kemery,
Architect
4436 Harvest Hill Rd.
Dallas, TX 75244
PHONE: 972.929.9226




STARBOARD GROUP
12540 W. ATLANTIC BLVD.
CORAL SPRINGS, FL 33071
OFFICE: (954)255-2266

Wendy's
#00915 (STARBOARD #507)
13119 N. DALE MABRY HWY.
TAMPA, FL 33618

REV.	DATE	DESCRIPTION
▲		
▲		
▲		
▲		

ISSUE DATE: 12/14/2021
PROJECT NUMBER: 21-121
DRAWN BY:
CHECKED BY:

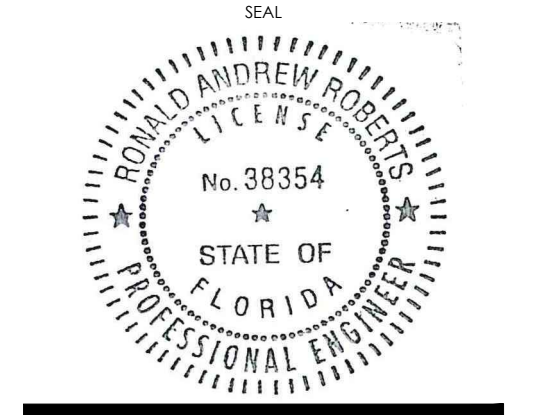

SHEET NAME
FOUNDATION PLAN
AND SECTIONS

SHEET NUMBER
S1.1

RONALD A. ROBERTS, P.E.

2948 N. Stemmons Freeway
Dallas, Texas 75247-6103
Phone: (214) 637-6299
www.rara.net