

SITE NUMBER: 05341
 BUILDING TYPE: CG3480
 ASSET TYPE: FREESTANDING
 CLASSIFICATION: REFRESH LT
 OWNER: STARBOARD
 BASE VERSION: 2021 SPRING
 UPGRADE CLASSIFICATION: N/A
 PROJECT YEAR: 2022
 DESIGN TYPE: (2.0) UM BRIGHT
 DRAWING RELEASE: 2021 SPRING

Linear Architecture LLC
 MARC BRUNDIGE
 Architect
 4436 Harvest Hill Rd.
 Dallas, TX 75244
 PHONE: 972.929.9226




STARBOARD GROUP
 12540 W. ATLANTIC BLVD.
 CORAL SPRINGS, FL 33071
 OFFICE: (954)255-2266

Wendy's
 #05341 (STARBOARD #702)
 2 CIETEN PLAZA
 BARRY, IL 62312


REV.	DATE	DESCRIPTION

ISSUE DATE: 01/07/2021
 PROJECT NUMBER: 21-128
 DRAWN BY: XXX
 CHECKED BY: XXX

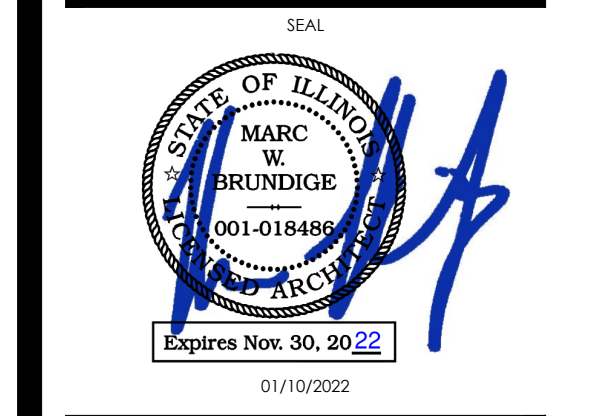


SHEET NAME
 EXTERIOR ELEVATIONS


SHEET NUMBER
A2.1

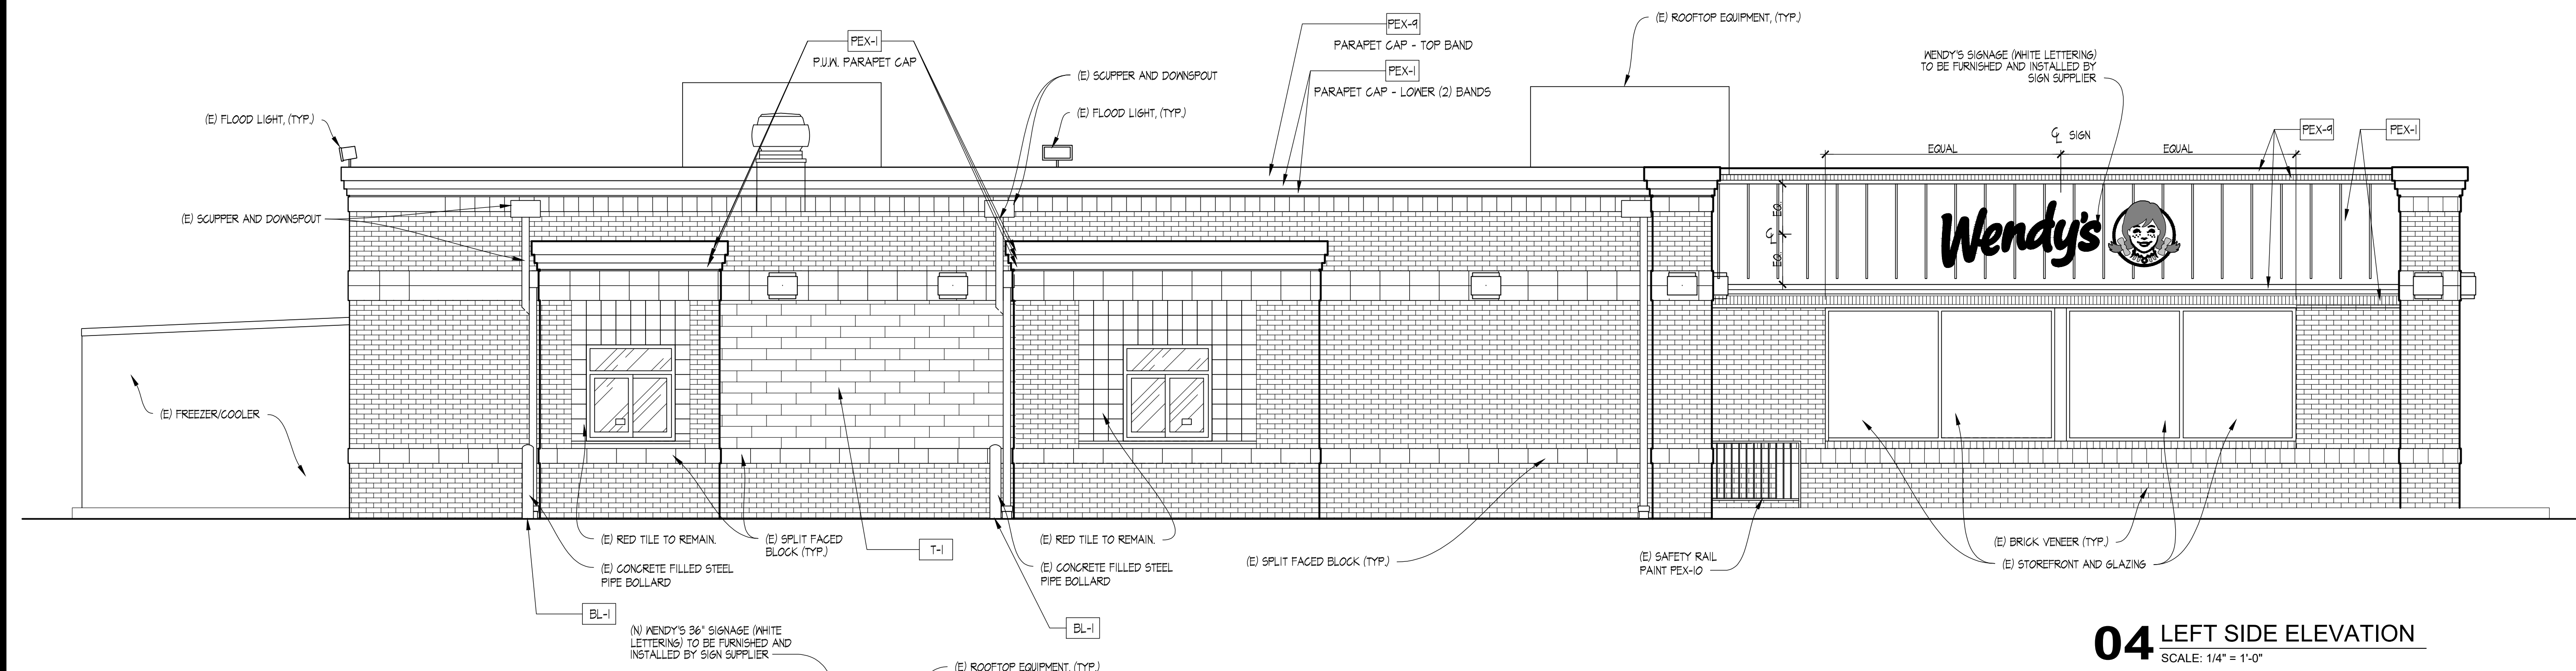


04 LEFT SIDE ELEVATION
 SCALE: 1/4" = 1'-0"

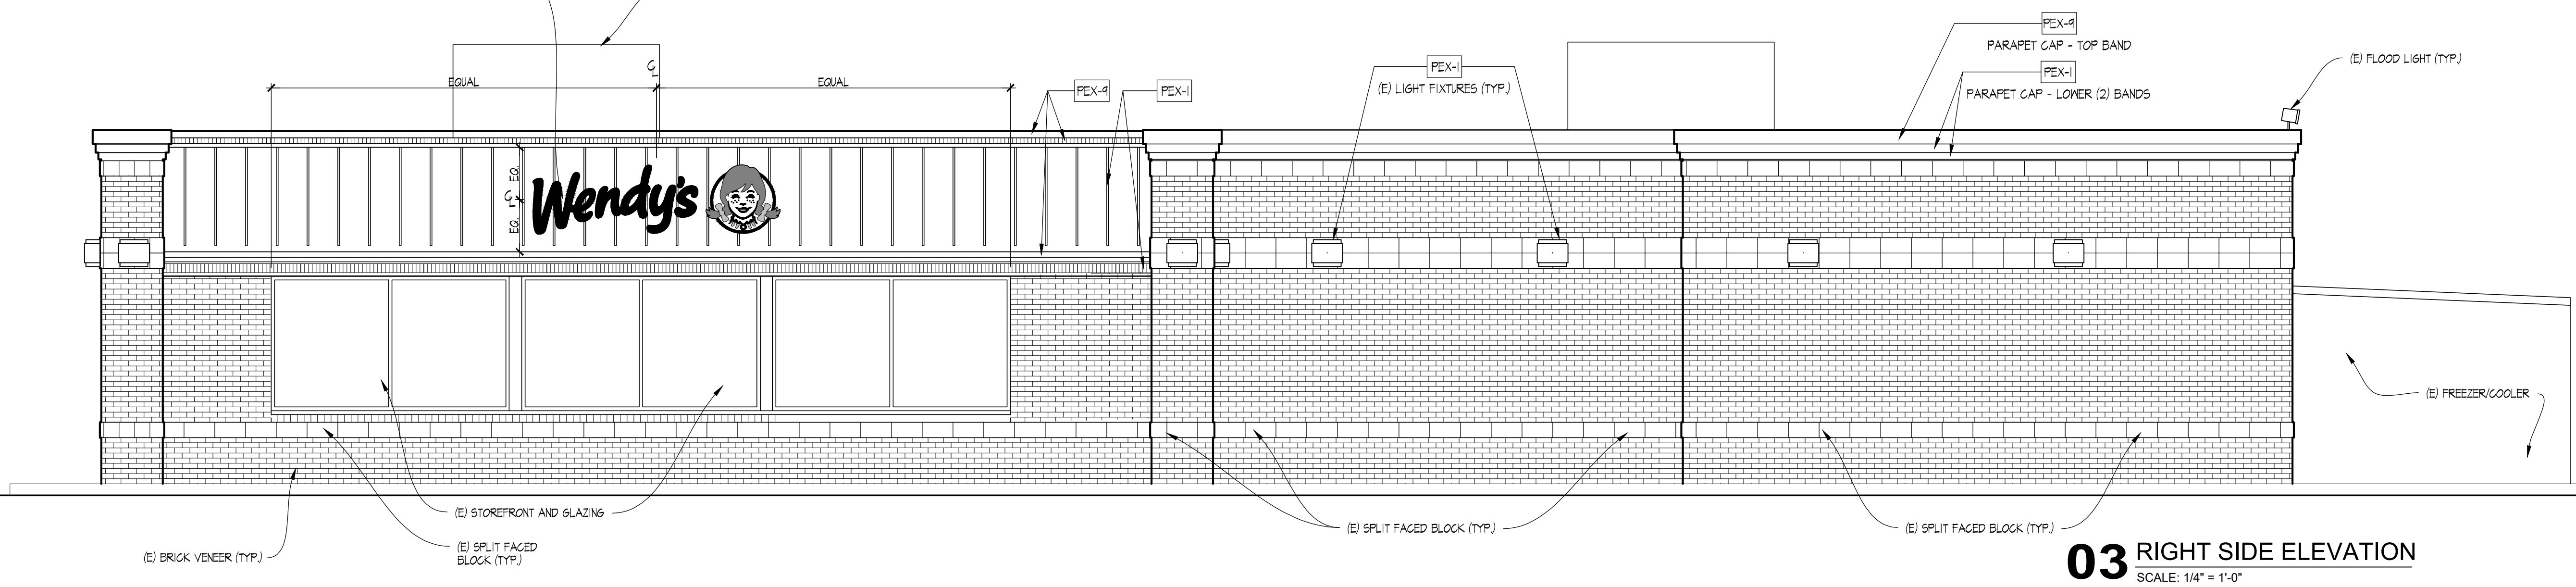

03 RIGHT SIDE ELEVATION
 SCALE: 1/4" = 1'-0"

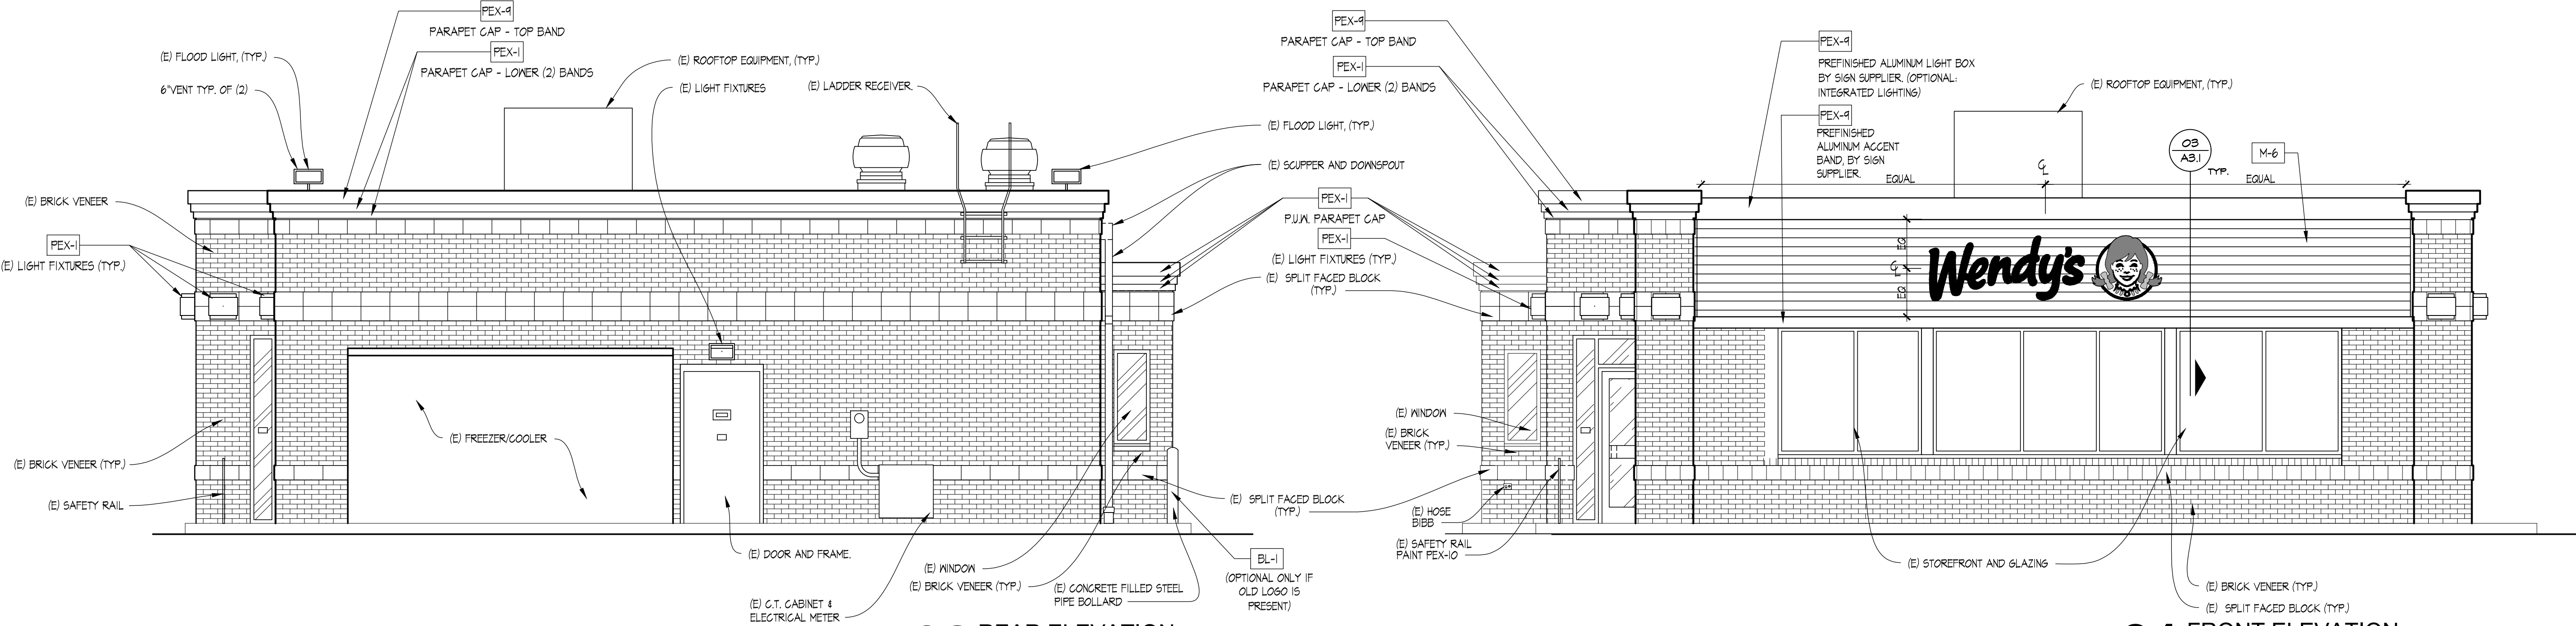

02 REAR ELEVATION
 SCALE: 1/4" = 1'-0"

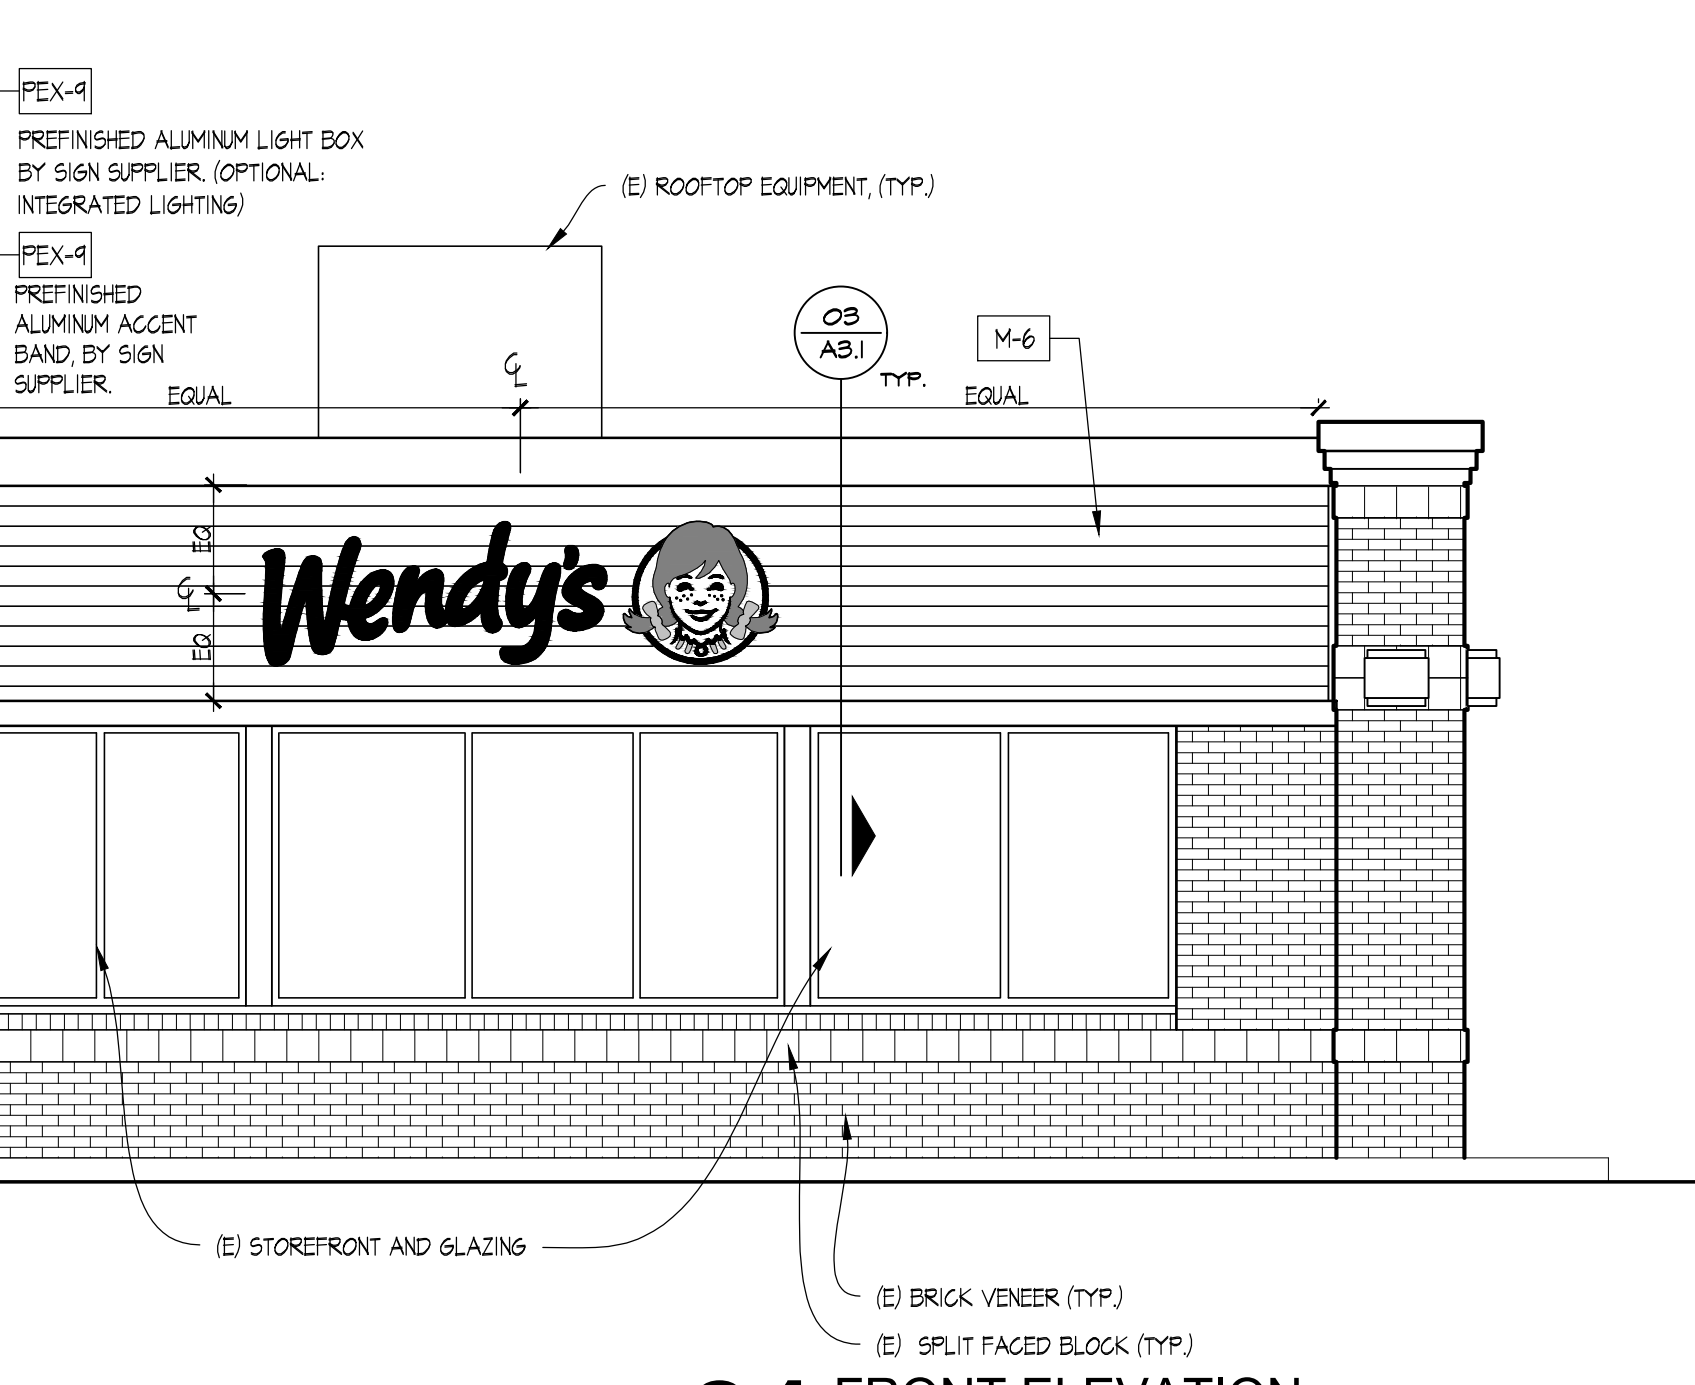

01 FRONT ELEVATION
 SCALE: 1/4" = 1'-0"

1/13/2022 7:04 PM C:\Users\linarc\OneDrive - Linear Architecture, Inc\Desktop\Wendys\21-128 Starboard 702\05341 Barry, IL (Refresh, Remodel)\Construction Documents\03_A2_EXTERIOR ELEVATIONS.dwg (tmp)