

SITE NUMBER:	07705
BUILDING TYPE:	CG3480
ASSET TYPE:	FREESTANDING
CLASSIFICATION:	REFRESH
OWNER:	STARBOARD
BASE VERSION:	2021 SPRING
UPGRADE CLASSIFICATION:	N/A
PROJECT YEAR:	2022
DESIGN TYPE:	(2.0) UM BRIGHT
DRAWING RELEASE:	2021 SPRING

Linear Architecture LLC
Philip Kemery,
Architect
4436 Harvest Hill Rd.
Dallas, TX 75244
PHONE: 972.929.9226



STARBOARD GROUP
12540 W. ATLANTIC BLVD.
CORAL SPRINGS, FL 33071
OFFICE: (954)255-2266

Wendy's
#07705 (STARBOARD #511)
1615 WEST KENNEDY BLVD.
TAMPA, FL 33606

REV.	DATE	DESCRIPTION


ISSUE DATE: 12/29/2021
PROJECT NUMBER: 21-122
DRAWN BY: XXX
CHECKED BY: XXX



SHEET NAME
WALL SECTIONS
AND DETAILS
SHEET NUMBER

A3.2
EIFS

GENERAL NOTE
1. PROVIDE CONTINUOUS EXTERIOR WEATHER BARRIER BEHIND ALL EXTERIOR FINISHES. UTILIZE COMMERCIAL GRADE BUILDING WRAP AT CORRUGATED METAL PANELS UTILIZE FLUID APPLIED OR SELF ADHERING WEATHER BARRIER AT MASONRY, EIFS, TILE, AND ACM. COORDINATED TRANSITIONS PER MFR'S RECOMMENDATIONS. APPROVE ALTERNATE: PROVIDE FLUID APPLIED OR SELF ADHERING WEATHER BARRIER BEHIND ALL EXTERIOR FINISHES.

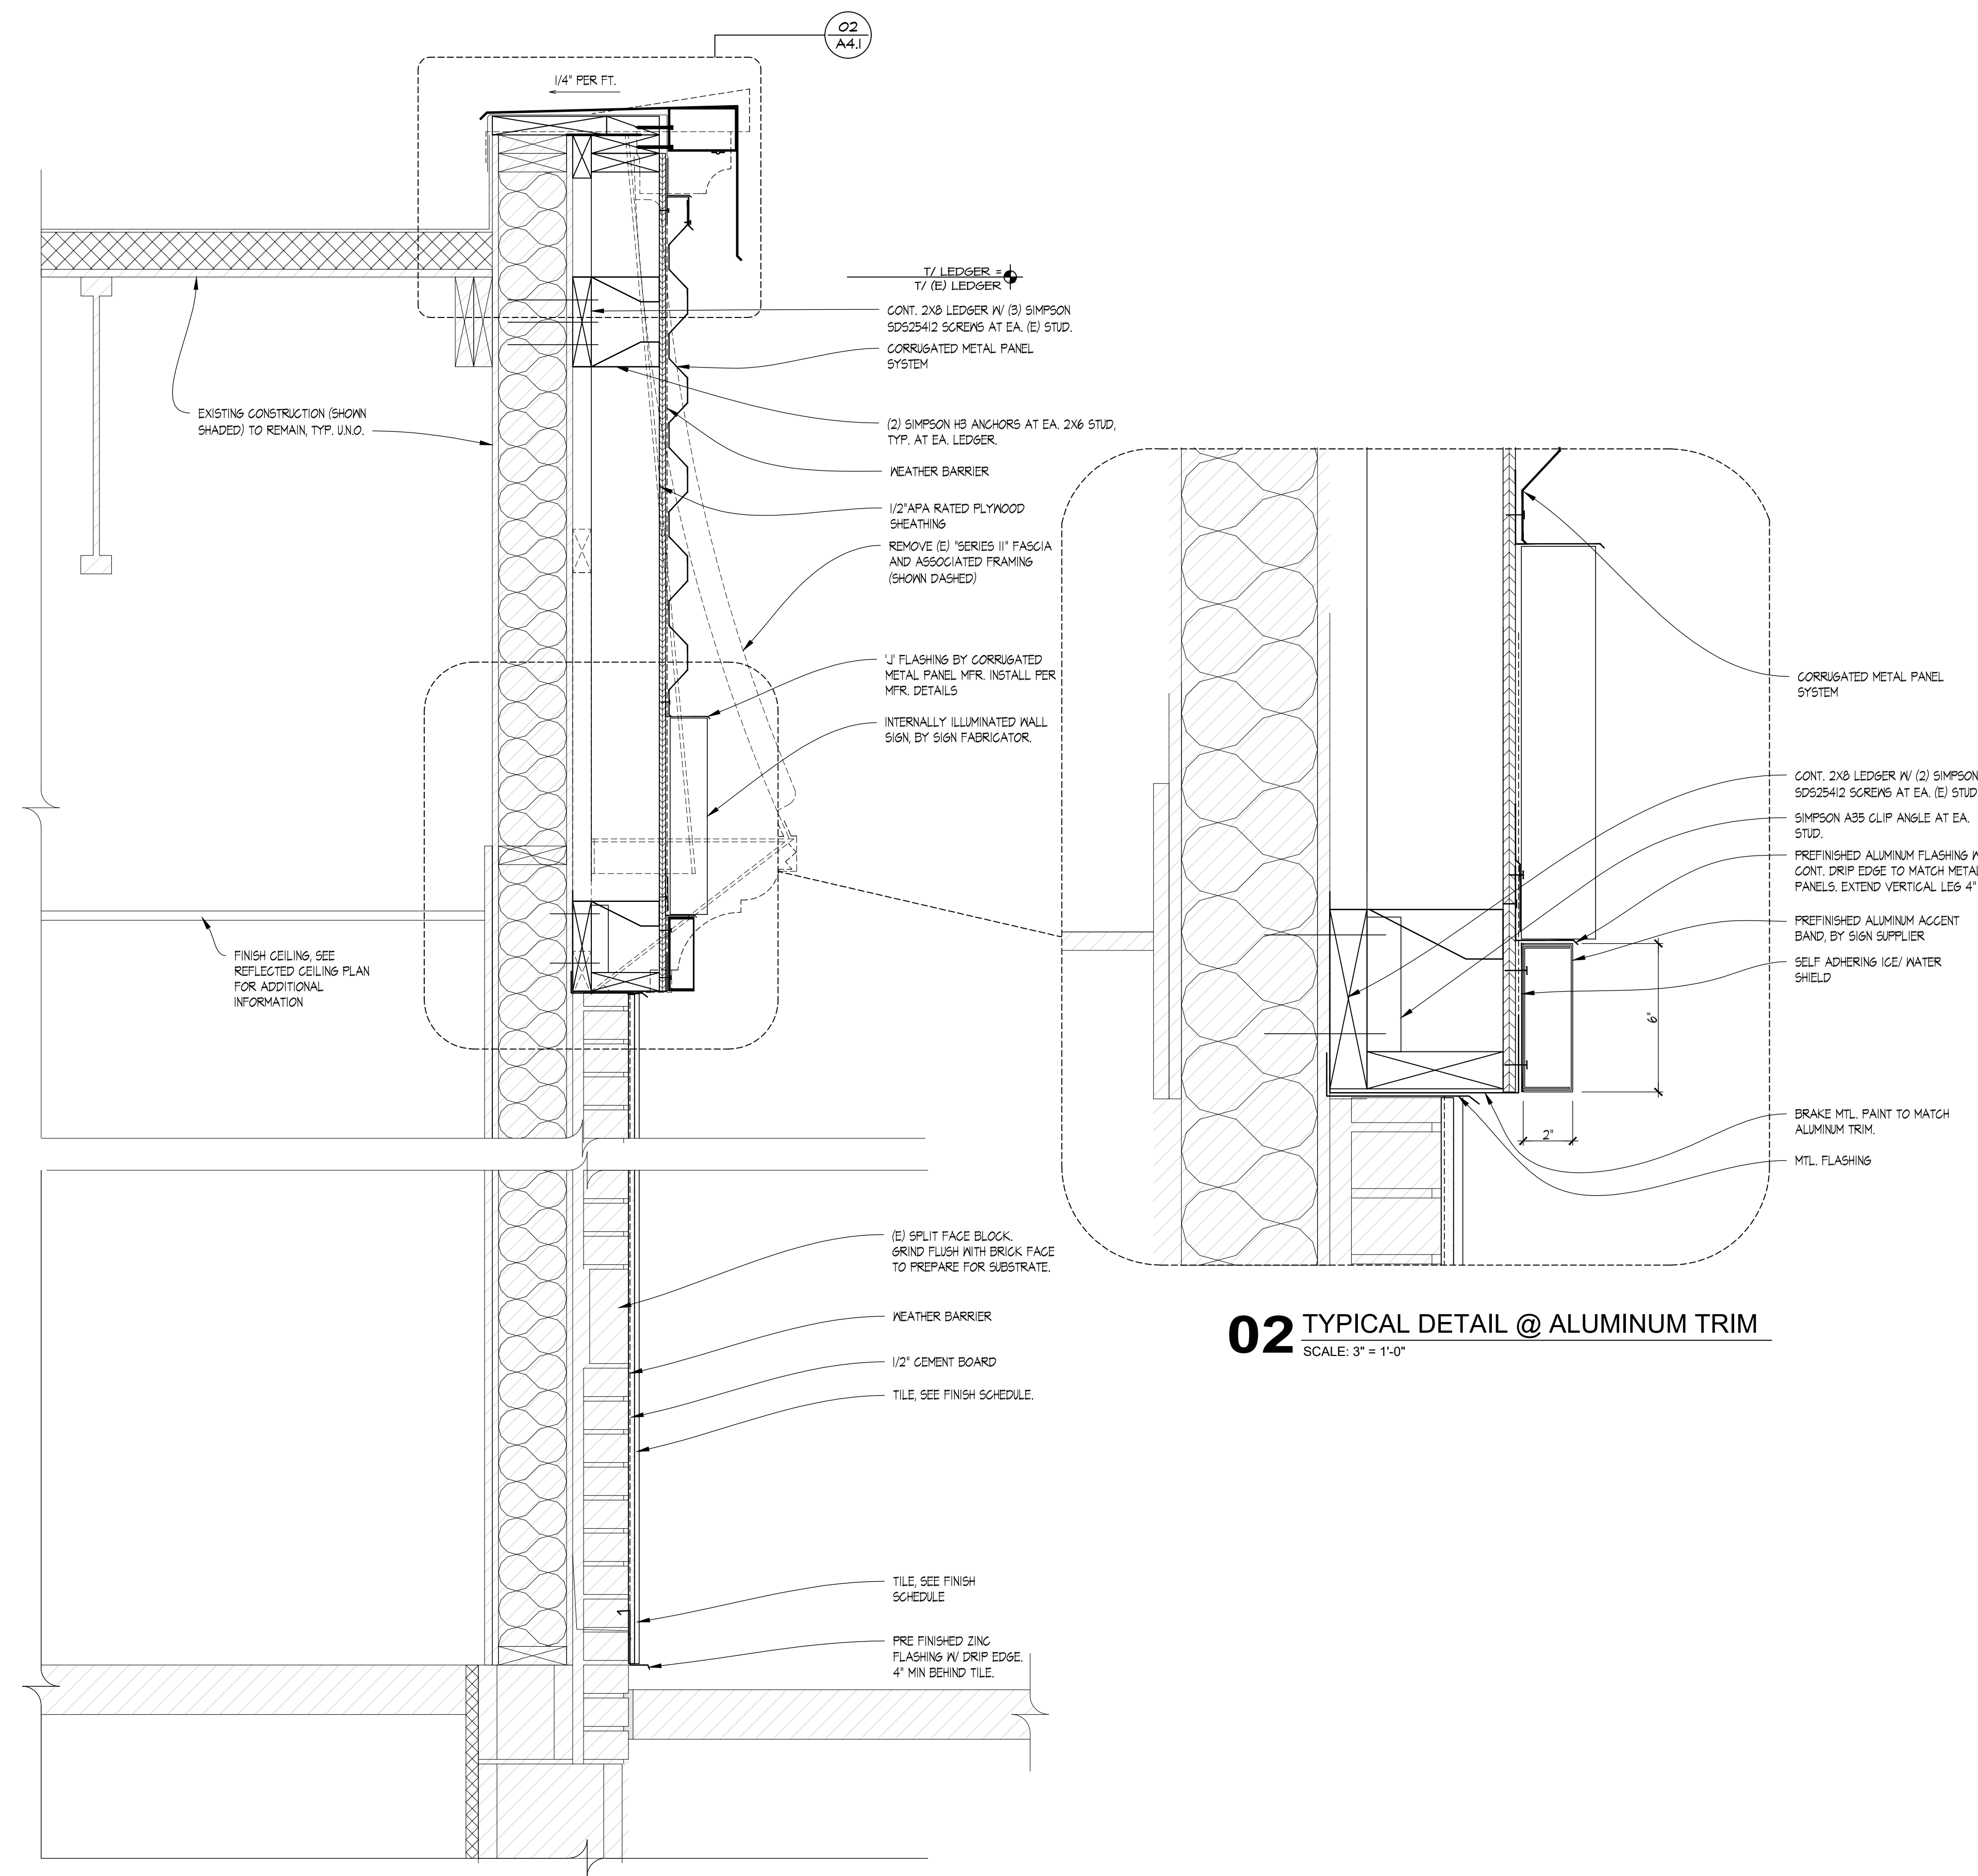

12/29/2021, 12:45 PM, C:\Users\pkm\OneDrive\Linear Architecture - Philip Kemery\Projects\Starboard\511-122 Starboard 511-122\Starboard 511-122\EIFS WALL SECTIONS - EIFS.dwg, upr/lin