

SITE NUMBER:	01325
BUILDING TYPE:	3076
ASSET TYPE:	FREE STANDING
CLASSIFICATION:	REFRESH
OWNER:	STARBOARD
BASE VERSION:	2021 SUMMER
UPGRADE CLASSIFICATION:	N/A
PROJECT YEAR:	2021
DESIGN TYPE:	(2.0) UM BRIGHT
DRAWING RELEASE:	SUMMER 2021

Linear Architecture LLC
Philip Kemery,
Architect
4436 Harvest Hill Rd.
Dallas, TX 75244
PHONE: 972.929.9226



STARBOARD GROUP
12540 W. ATLANTIC BLVD.
CORAL SPRINGS, FL 33071
OFFICE: (954)255-2266

PROJECT TYPE: 3076
REFRESH

Wendy's
#01741 (STARBOARD #463)
2650 W. NEW HAVEN AVE.
MELBOURNE, FL 32904


REV.	DATE	DESCRIPTION



SHEET NAME
EXTERIOR ELEVATIONS

SHEET NUMBER

A2.1

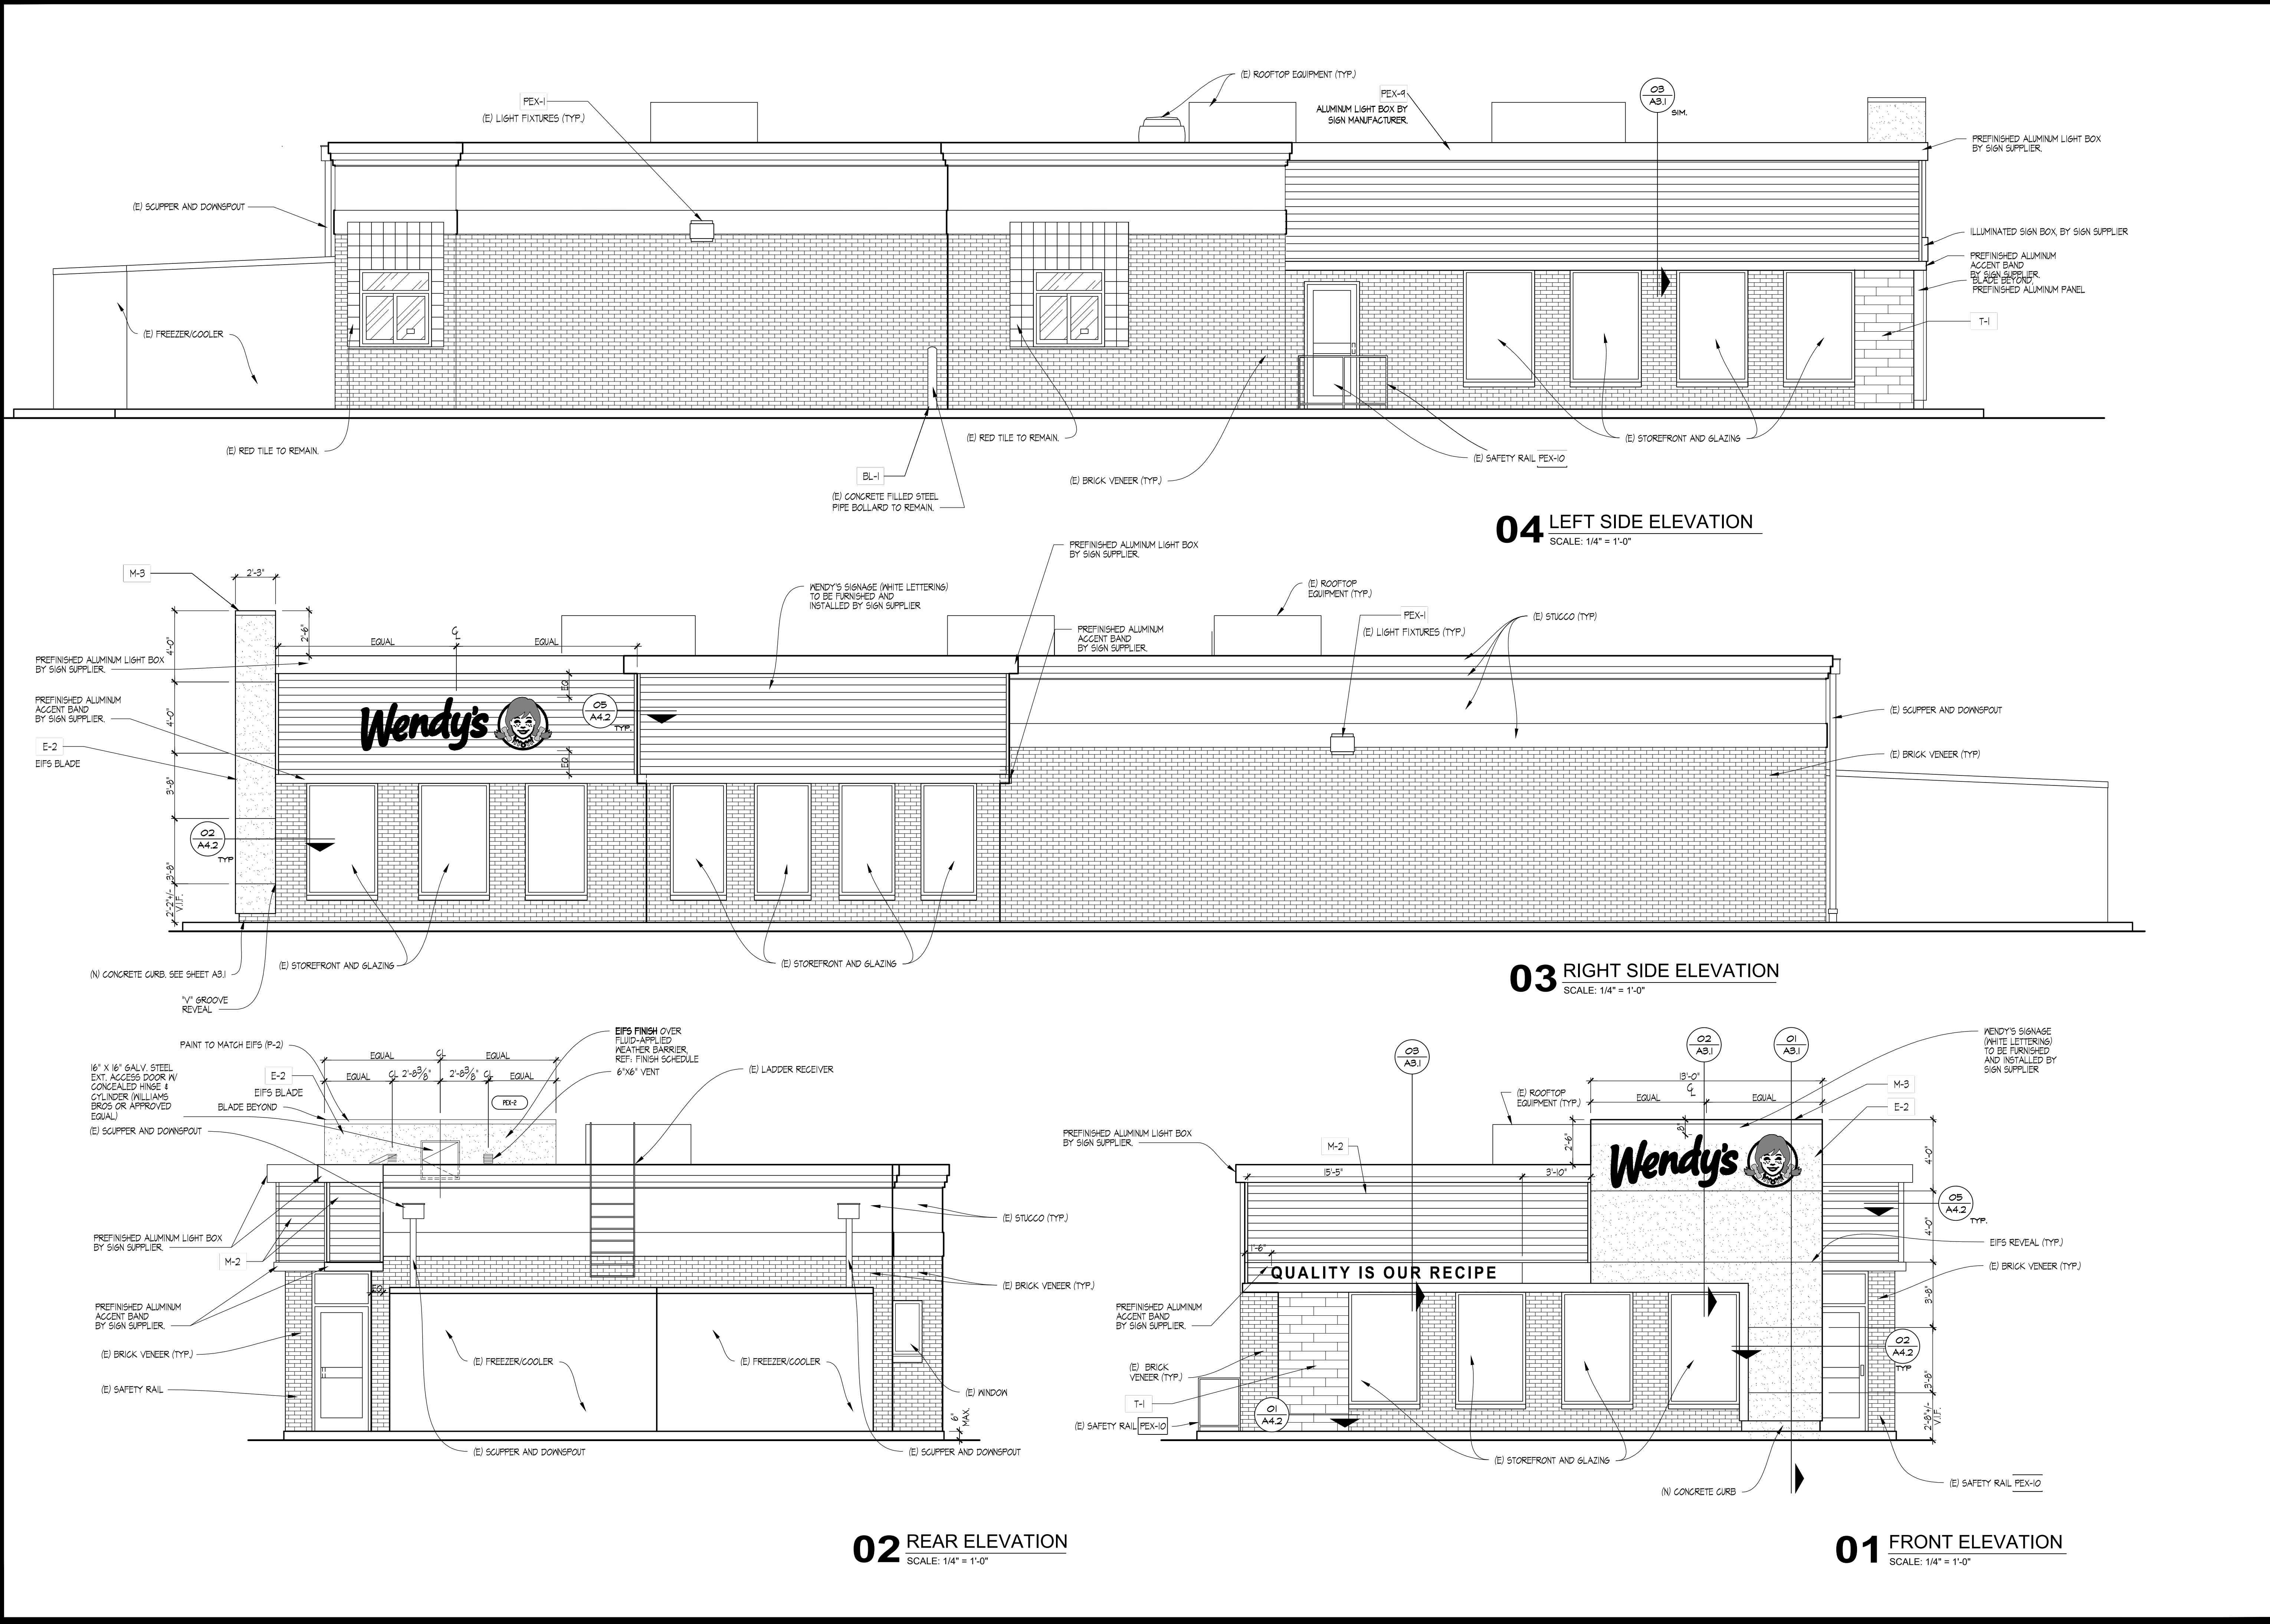

1/14/2022, 1:17 AM, C:\Users\slip\OneDrive - Linear Architecture, Inc\Public\REV\01741-24\Starboard\463\01741 Melbourne, FL (New Haven) Construction Documents\02 - EXTERIOR ELEVATIONS.dwg, slip