



Burger King #5427
Morrisville, PA
November 19, 2021

Allen Industries

YOUR BRAND AT ITS BEST™

1-800-967-2553
www.allenindustries.com

Customer Approval / Signature


Signature: _____ Date: _____

BK Retro Look Bun 10' D/F Pylon Sign

BK-RETRO-DF10 - Refurbish

FIELD SURVEY REQUIRED
Prior to Release to Production

DESIGN INTENT ONLY
Engineering Required to Determine Actual Production & Installation Requirements

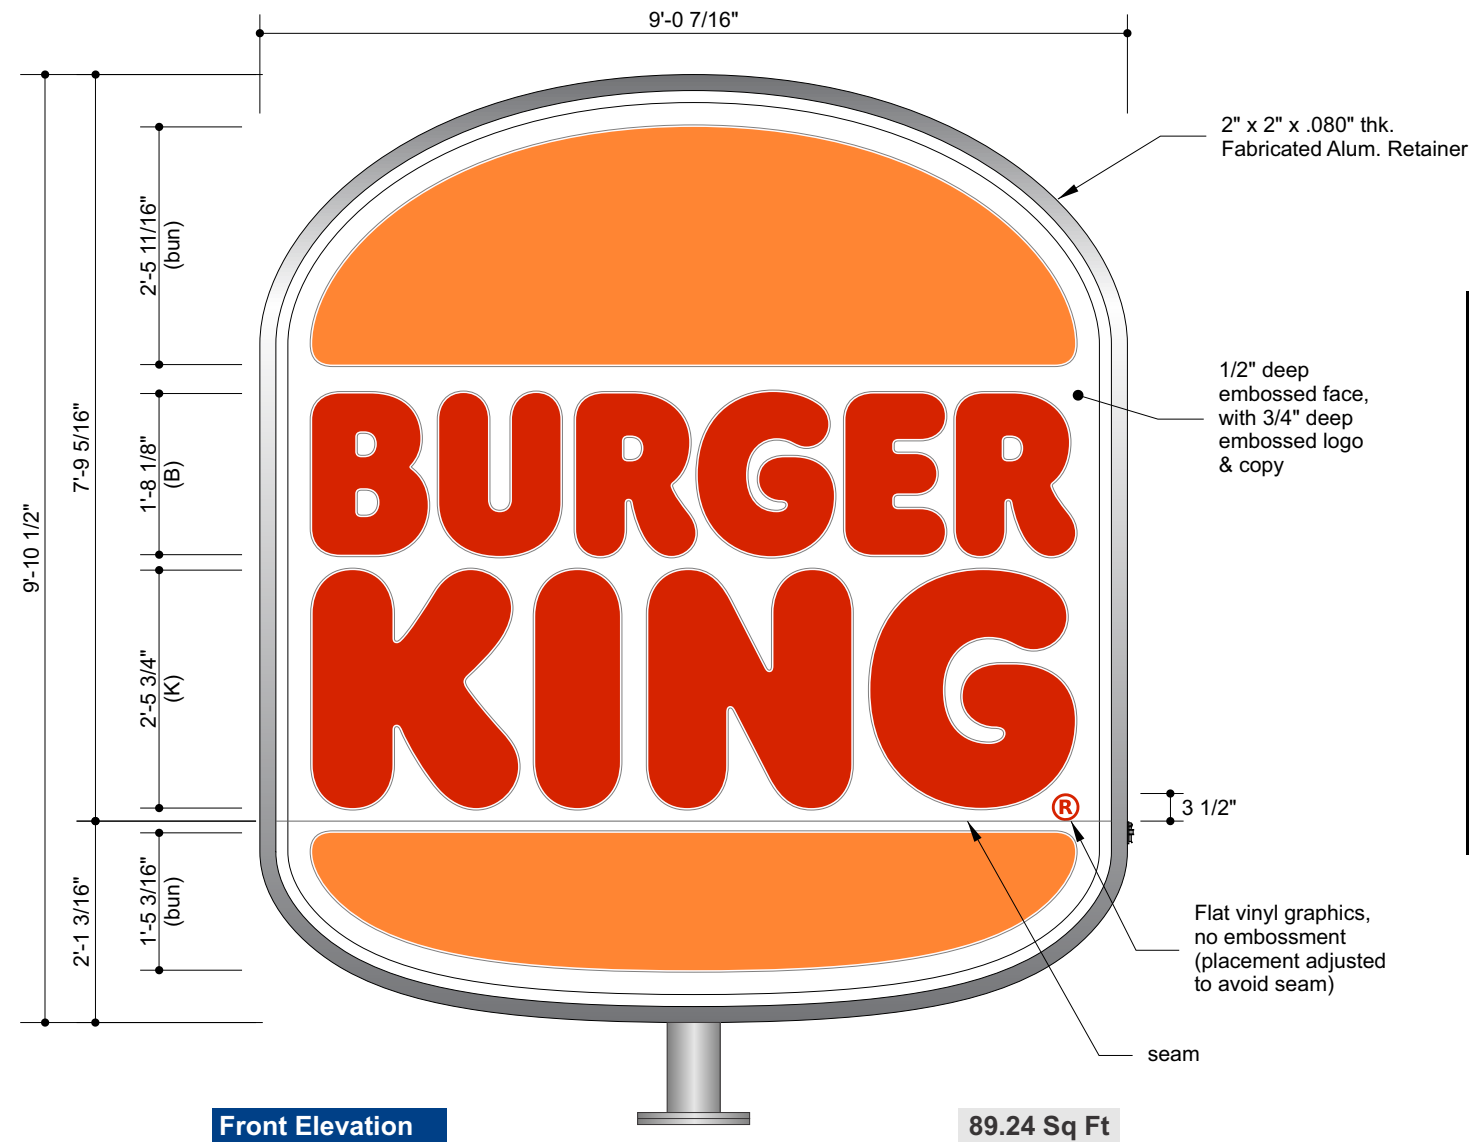

SCOPE OF WORK:
**Remove existing 10' pylon
**Replace with new 10' Retro bun pylon
**Paint pylon steel black



Vinyl Specifications

	3M Vinyl #3630-84 Tangerine
	3M Vinyl #3630-143 Poppy Red

Color Specifications

	BK Silver
	.177" Clear Polycarbonate
	White

All paint finishes to be Satin unless otherwise specified



General Specifications


- Face:** .177" thk. Clear Embossed Polycarbonate, 1/2" embossed face, 3/4" embossed logo and copy
- Cabinet:** Welded Alum. Frame, skinned with .080" thk. Alum. - BK Silver 2" x 2" Fabricated Alum. Retainer - BK Silver
- Illum:** White LEDs as required by manufacturer, Self-contained power supplies
- Graphics:** 2nd surface applied vinyl graphics, back sprayed White
- Install:** Installed on existing steel pole structure
- Electrical:** Actual # of Circuits to be determined by Licensed Electrical Contractor, (1) 20 AMP Circuit, 120 Volts
- Quantity:** (1) ONE

#	Date	Description
1	----	----
2	---	---
3	---	---
4	---	---
5	---	---
6	---	---


Client Review Status

Allen Industries, Inc. requires that an approved drawing be obtained from the client prior to any production release or production release revision.

Client Signature:	Approval Date:
-------------------	----------------

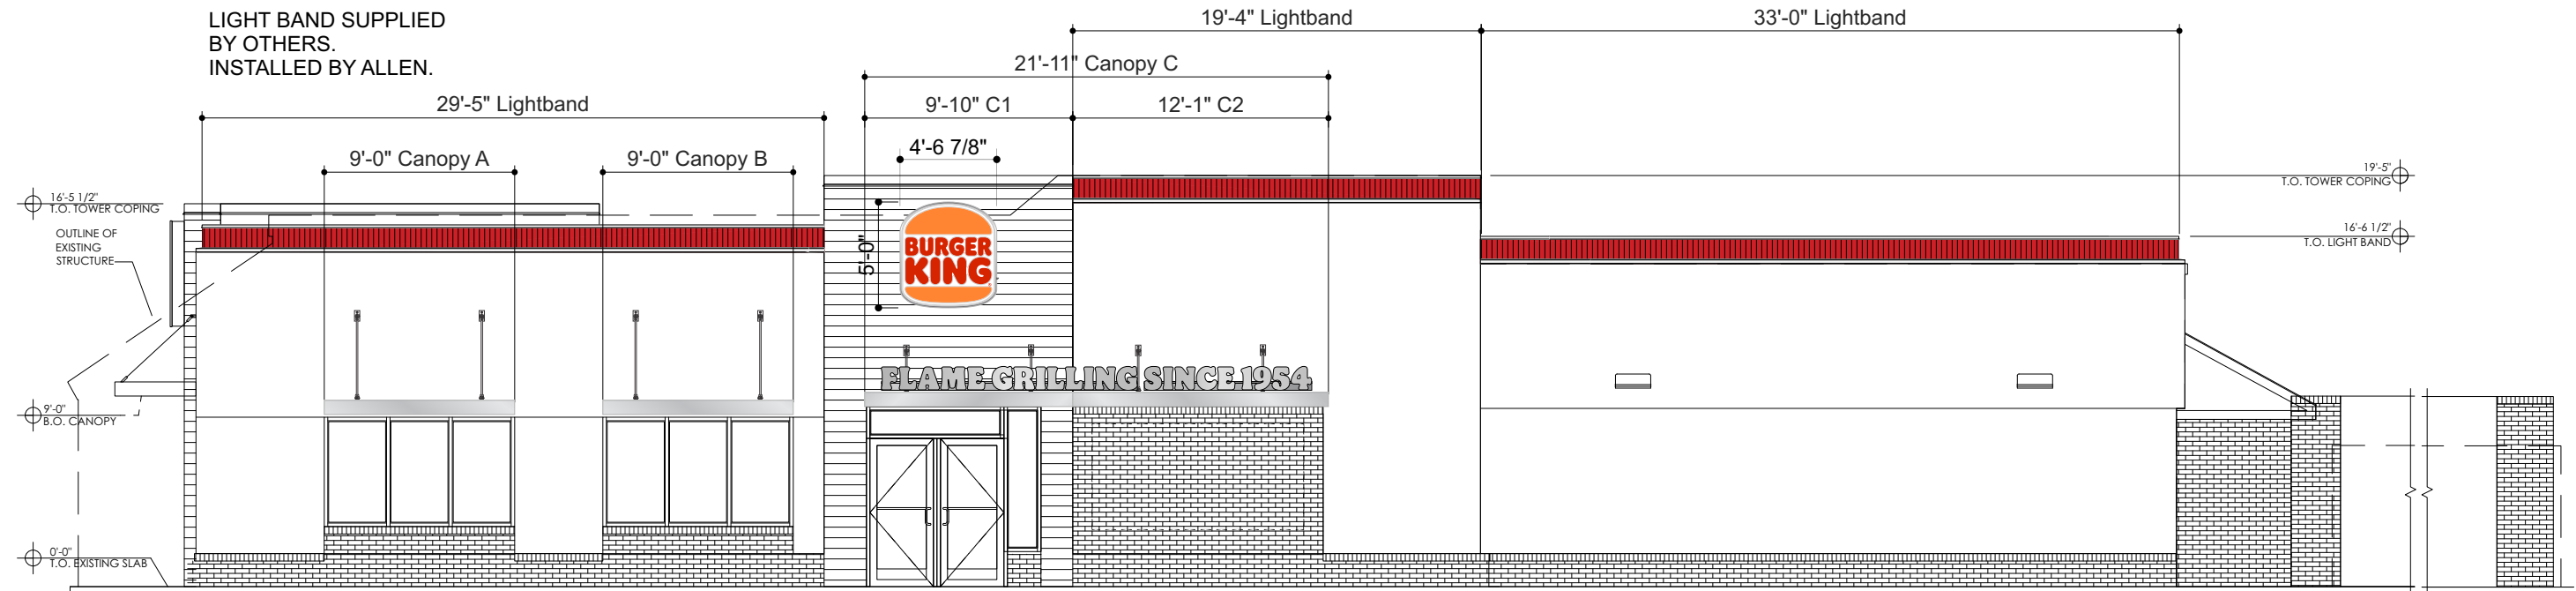


MAIN ENTRANCE ELEVATION
SCALE: 1/8" = 1'-0"

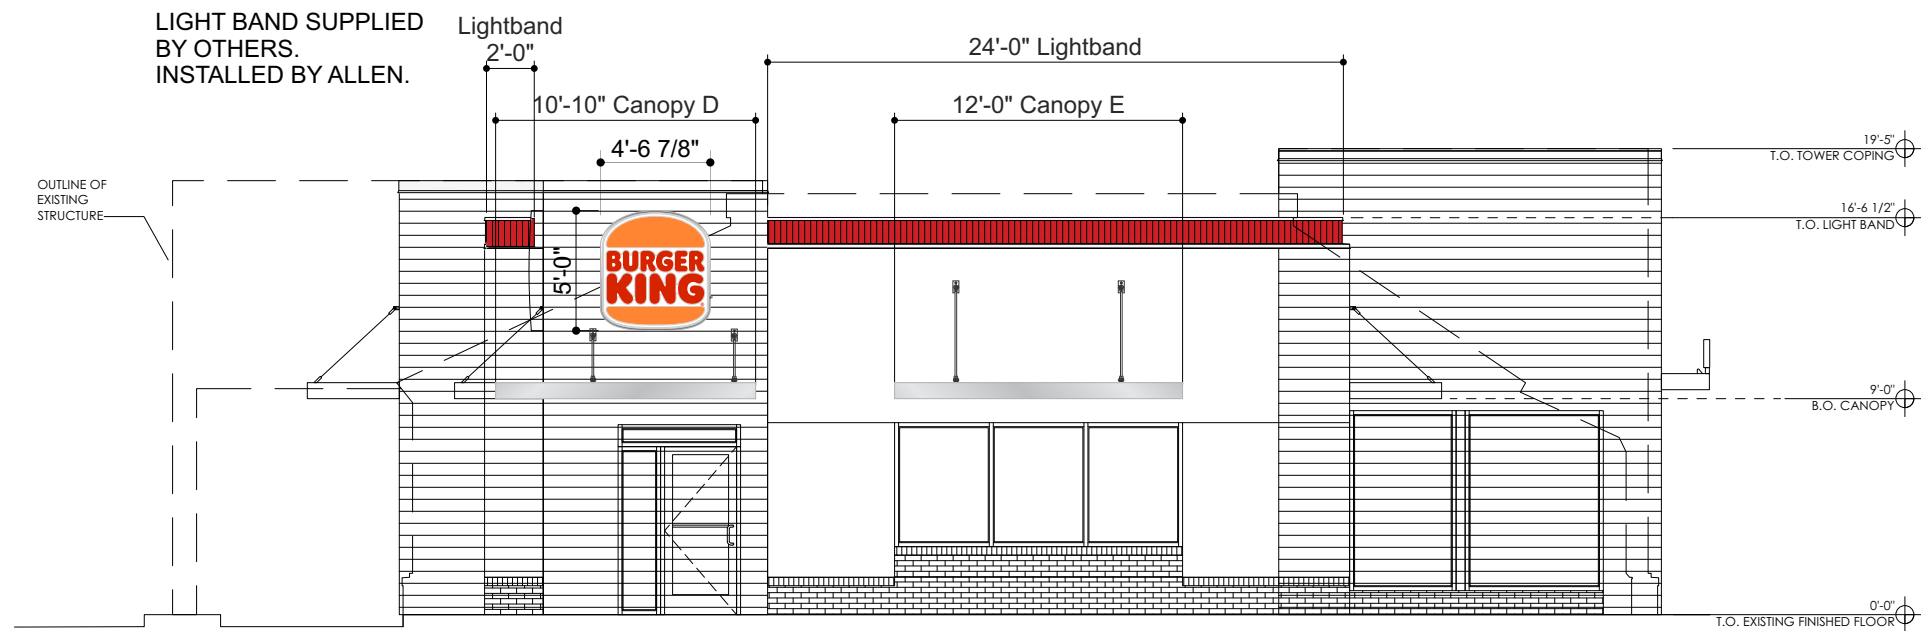


FRONT ELEVATION
SCALE: 1/8" = 1'-0"

LIGHT BAND SUPPLIED BY OTHERS. INSTALLED BY ALLEN.

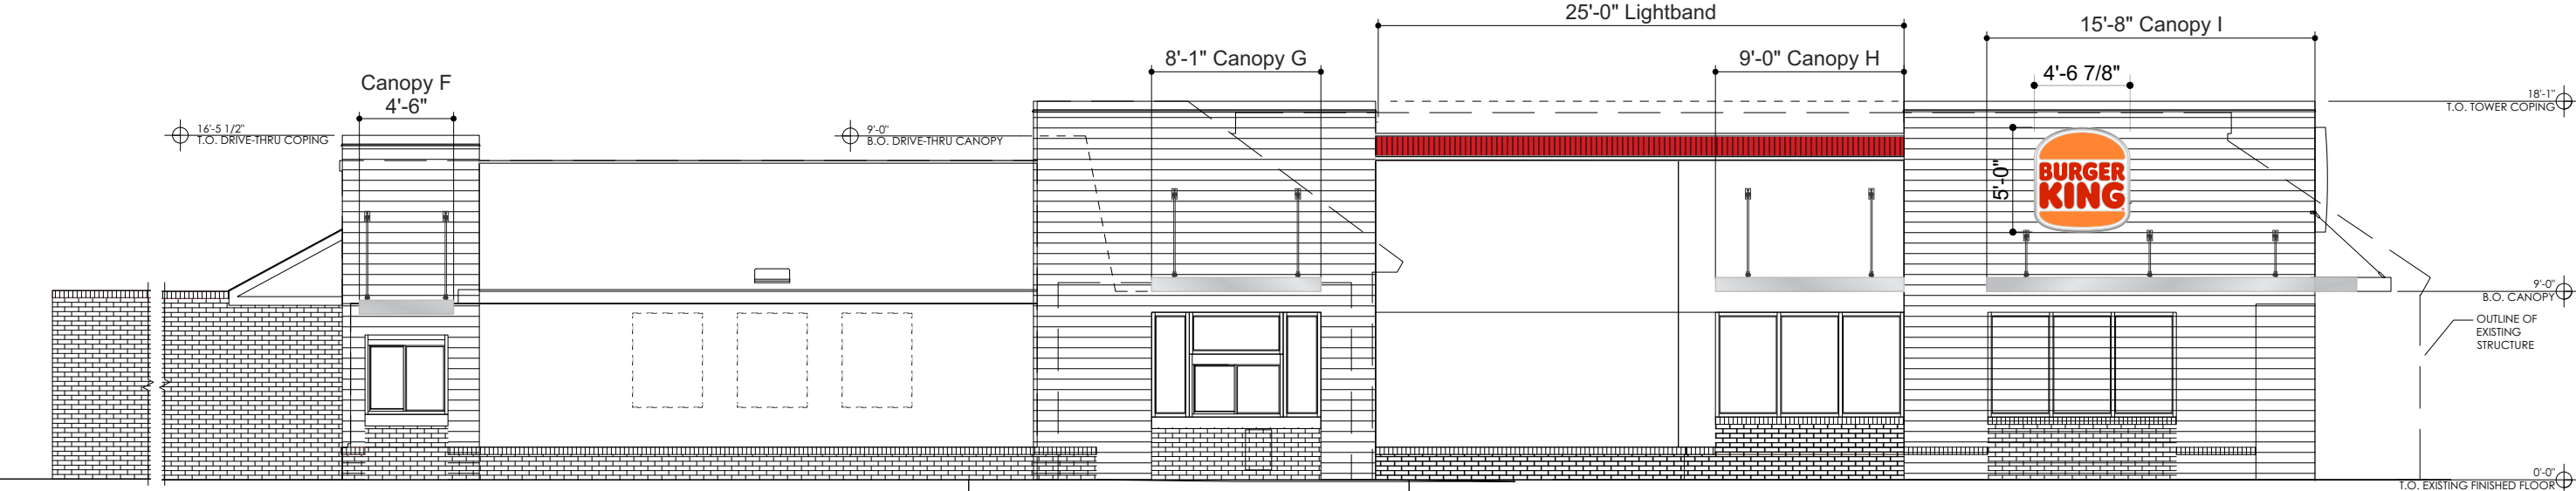


DRIVE THRU ELEVATION
SCALE: 1/8" = 1'-0"

LIGHT BAND SUPPLIED BY OTHERS. INSTALLED BY ALLEN.

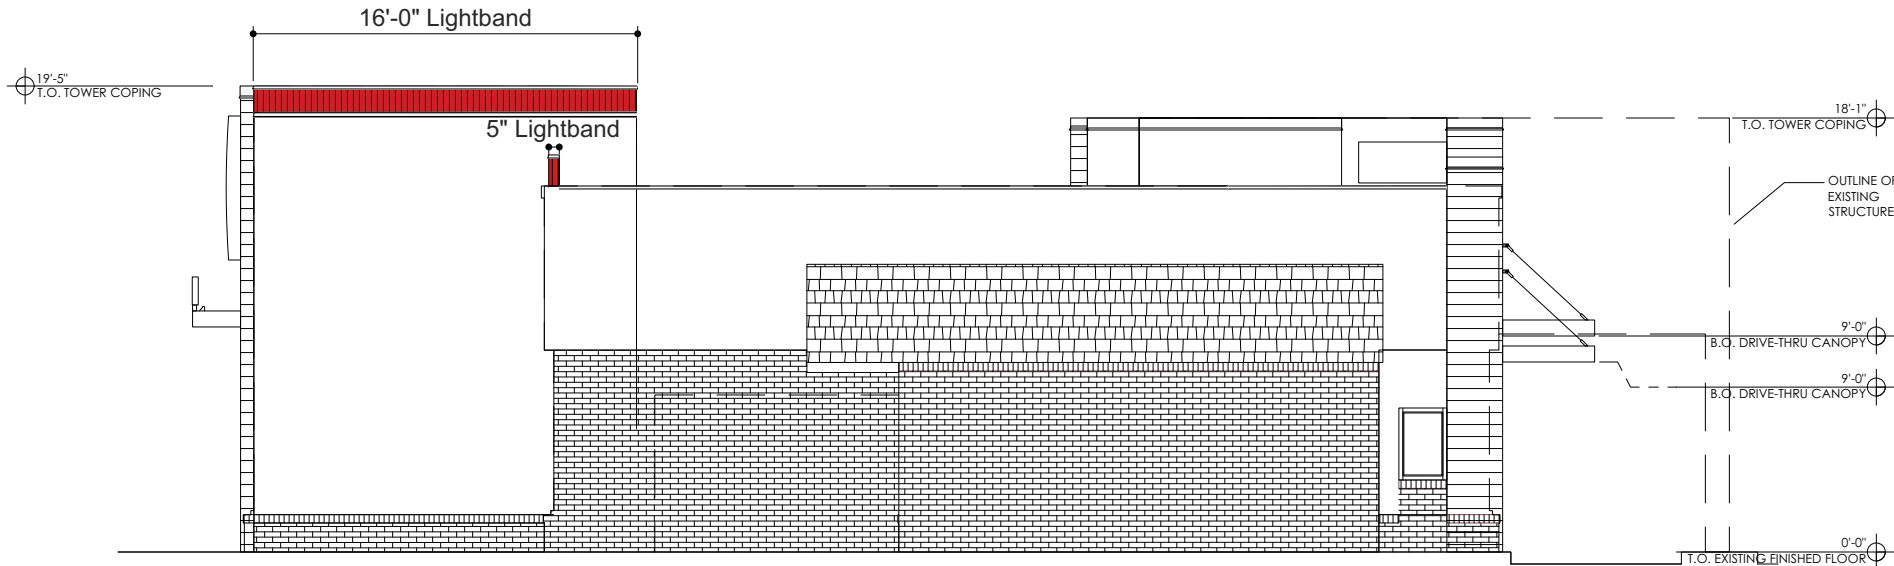

REAR ELEVATION
SCALE: 1/8" = 1'-0"

#	Date	Description	Initial
1	----	----	—
2	—	—	—
3	—	—	—
4	—	—	—
5	—	—	—
6	—	—	—

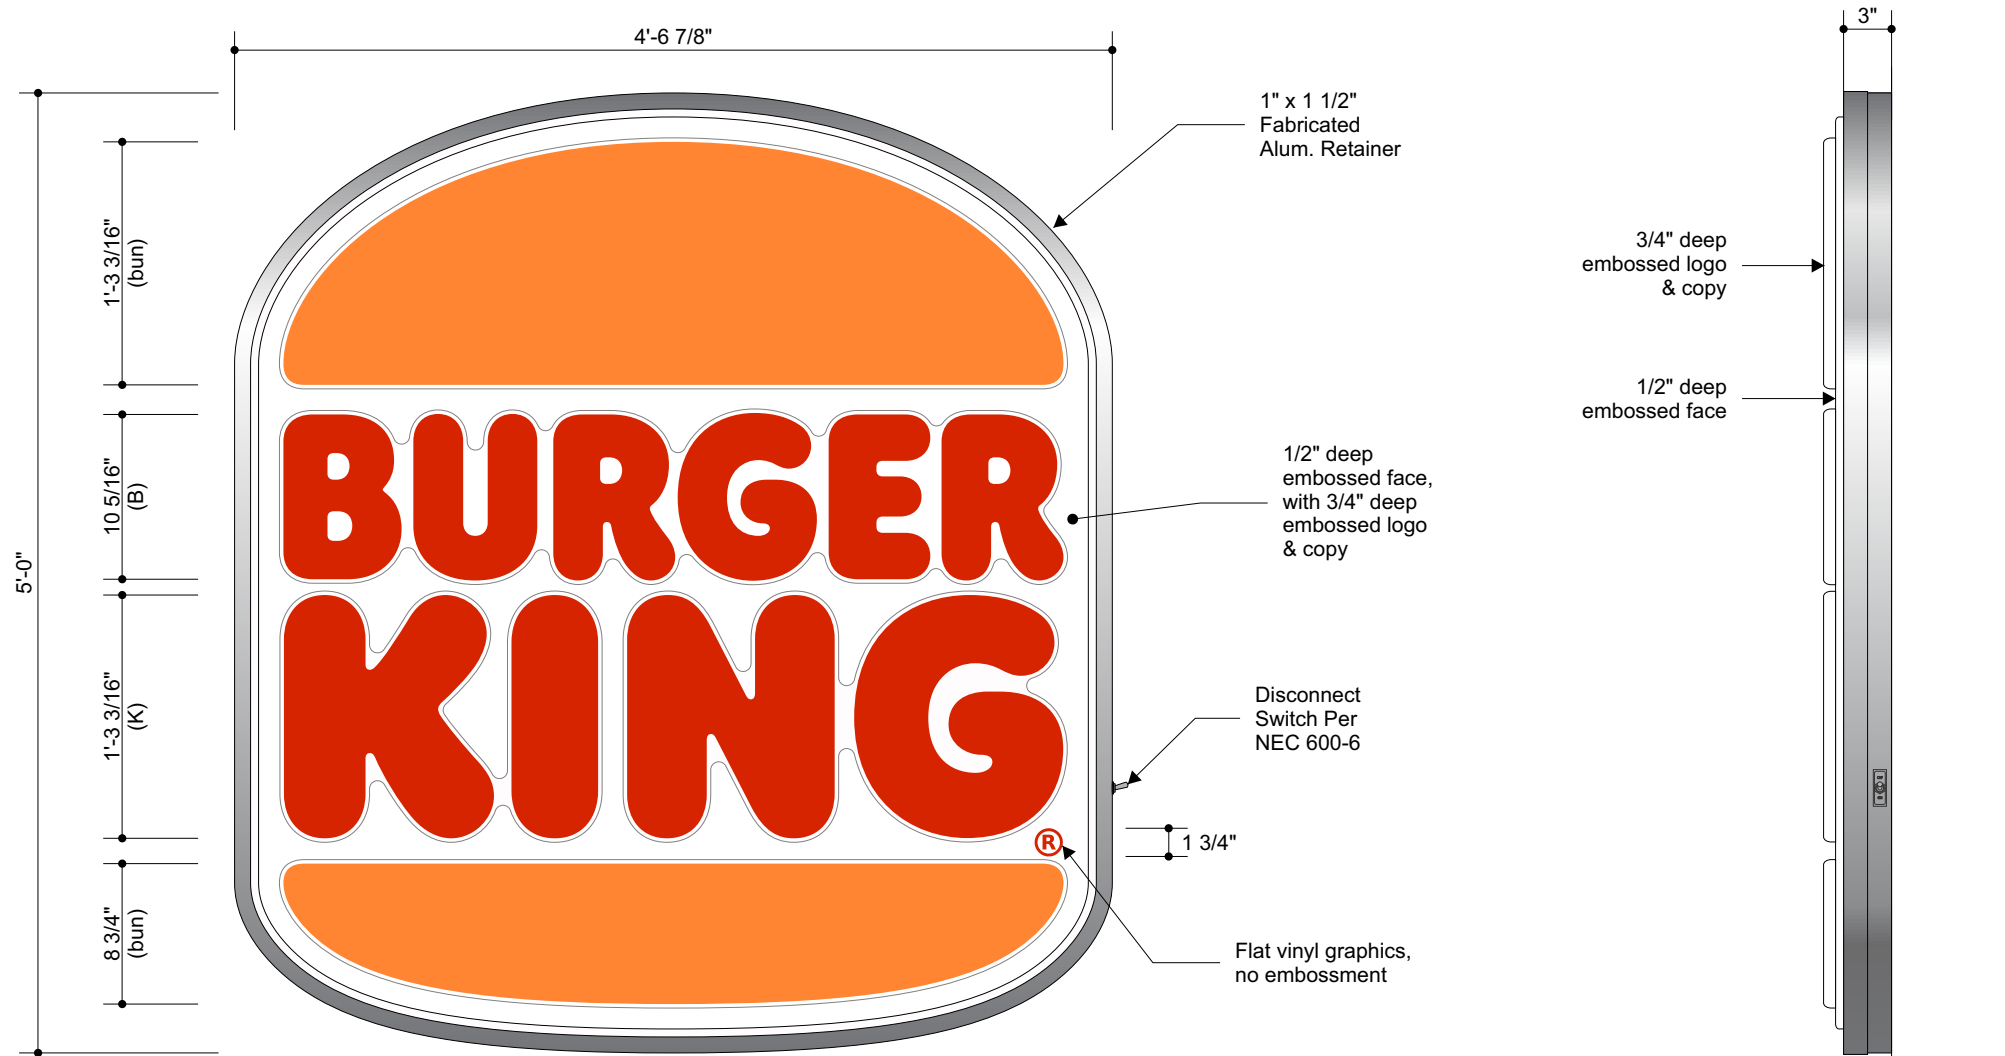

Front Elevation
Scale: 1"=1'-0"

22.8 Sq Ft


Side Elevation
Scale: 1"=1'-0"

BK Retro Look Bun S/F Wall Signs - 5'-0"

BK-RETRO-W2



Night View
Scale: 3/8"=1'-0"

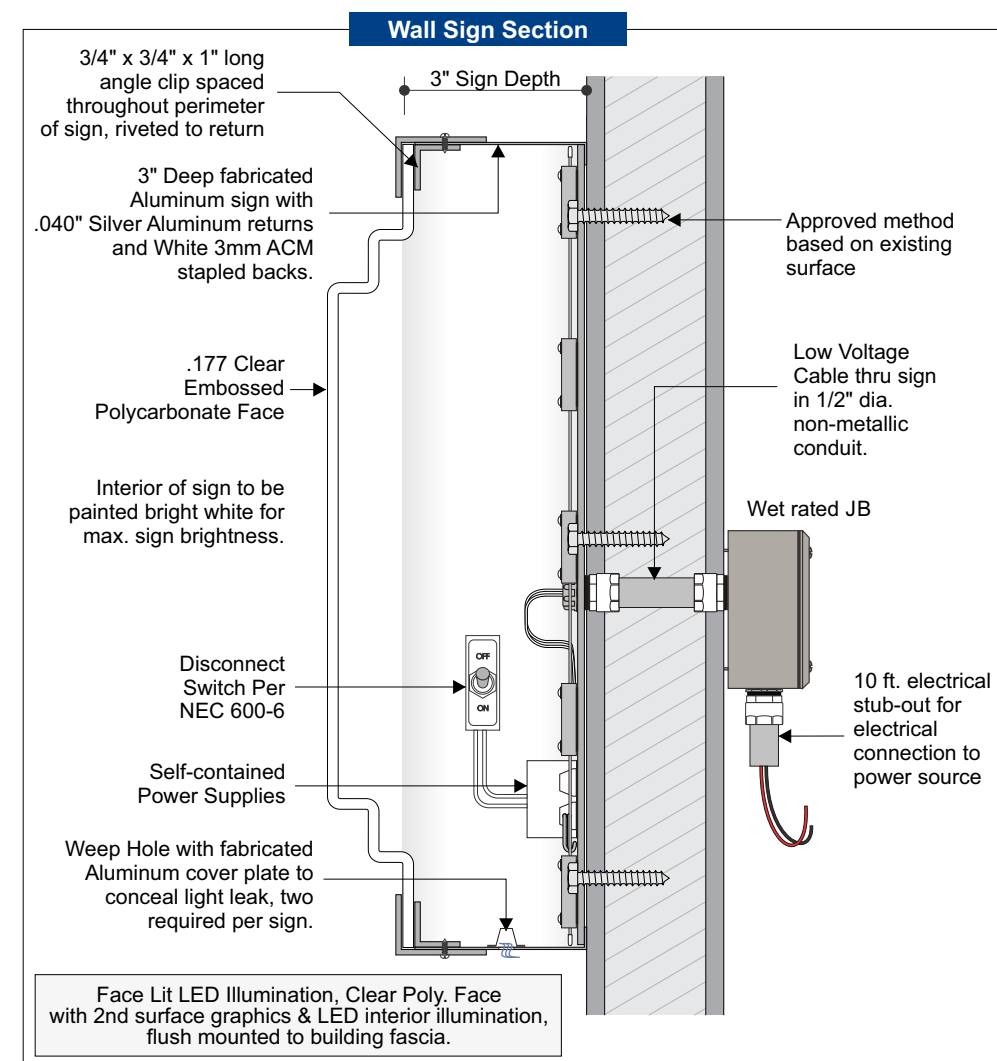

Vinyl Specifications

- 3M Vinyl #3630-84 Tangerine
- 3M Vinyl #3630-143 Poppy Red

Color Specifications

- .040" Silver Aluminum
- BK Silver
- .177" Clear Polycarbonate
- Translucent White

All paint finishes to be Satin unless otherwise specified

General Specifications

- Face:** .177" thk. Clear Embossed Polycarbonate, 1/2" embossed face, 3/4" embossed logo and copy
- Returns:** 3" deep .040" Alum. - BK Silver
1" x 1 1/2" Fabricated Alum. Retainer - BK Silver
- Backs:** White 3mm ACM
- Illum:** White LEDs as required by manufacturer, Self-contained power supplies
- Wall Type:** Pending Location
- Install:** Installed using min. 3/8" all thread fasteners (or approved equivalent) and wood blocking as required
- Graphics:** 2nd surface applied vinyl graphics, back sprayed White
- Electrical:** Actual # of Circuits to be determined by Licensed Electrical Contractor, (1) 20 AMP Circuit, 120 Volts
- Quantity:** (3) THREE

Allen Industries LISTED Electric Sign Complies with UL48 CSA C22.2 No.207
 THIS SIGN IS INTENDED TO BE INSTALLED IN ACCORDANCE WITH THE REQUIREMENTS OF ARTICLE 600 OF THE NATIONAL ELECTRICAL CODE AND/OR OTHER APPLICABLE LOCAL CODES. THIS INCLUDES PROPER GROUNDING AND BONDING OF THE SIGN.

Allen Industries
YOUR BRAND AT ITS BEST™
1-800-967-2553
www.allenindustries.com


Copyright © 2021 Allen Industries, Inc. This is an original, unpublished drawing, created by Allen Industries, Inc. This drawing is submitted to you in confidence for your use solely in connection with the project being planned for you by Allen Industries, Inc. and is not to be shown to anyone outside your organization, nor used, reproduced, copied or exhibited in any fashion whatsoever. The designs shown on the drawing (except for any registered trademarks that may belong to a client of Allen Industries, Inc.) remain the property of Allen Industries, Inc.

Client: Burger King #5427
Address: 344 Trenton Avenue
Morrisville, PA 19067

Date: 11/19/21 **Page #:** 5 of 10
File Name: BK-F.2859_Morrisville, PA_100
Sales: House **Design:** LB **PM:** AJ

#	Date	Description	Initial
1	----	----	---
2	---	---	---
3	---	---	---
4	---	---	---
5	---	---	---
6	---	---	---


Client Review Status
 Allen Industries, Inc. requires that an approved drawing be obtained from the client prior to any production release or production release revision.
 Client Signature: _____ Approval Date: _____

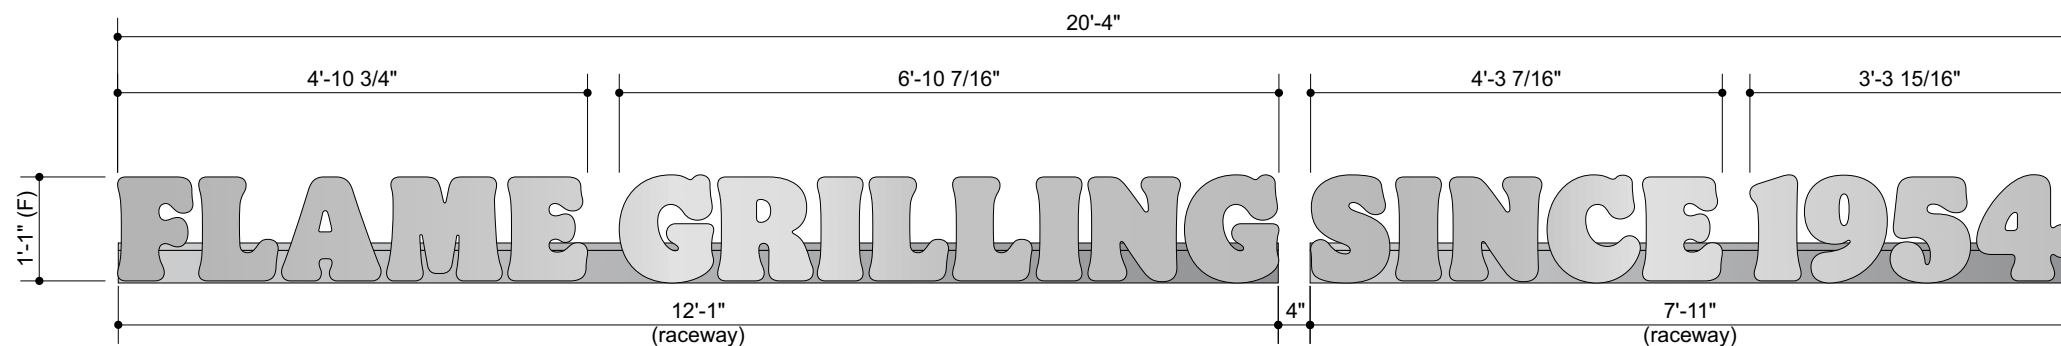


Front Elevation
Scale: 1/2"=1'-0"

22.03 Sq Ft

Notes:
Approval Needed to use Silver

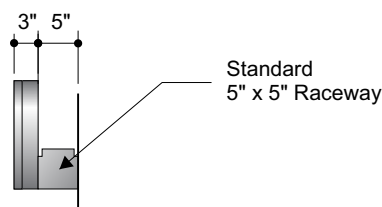

Side Elevation
Scale: 1/2"=1'-0"

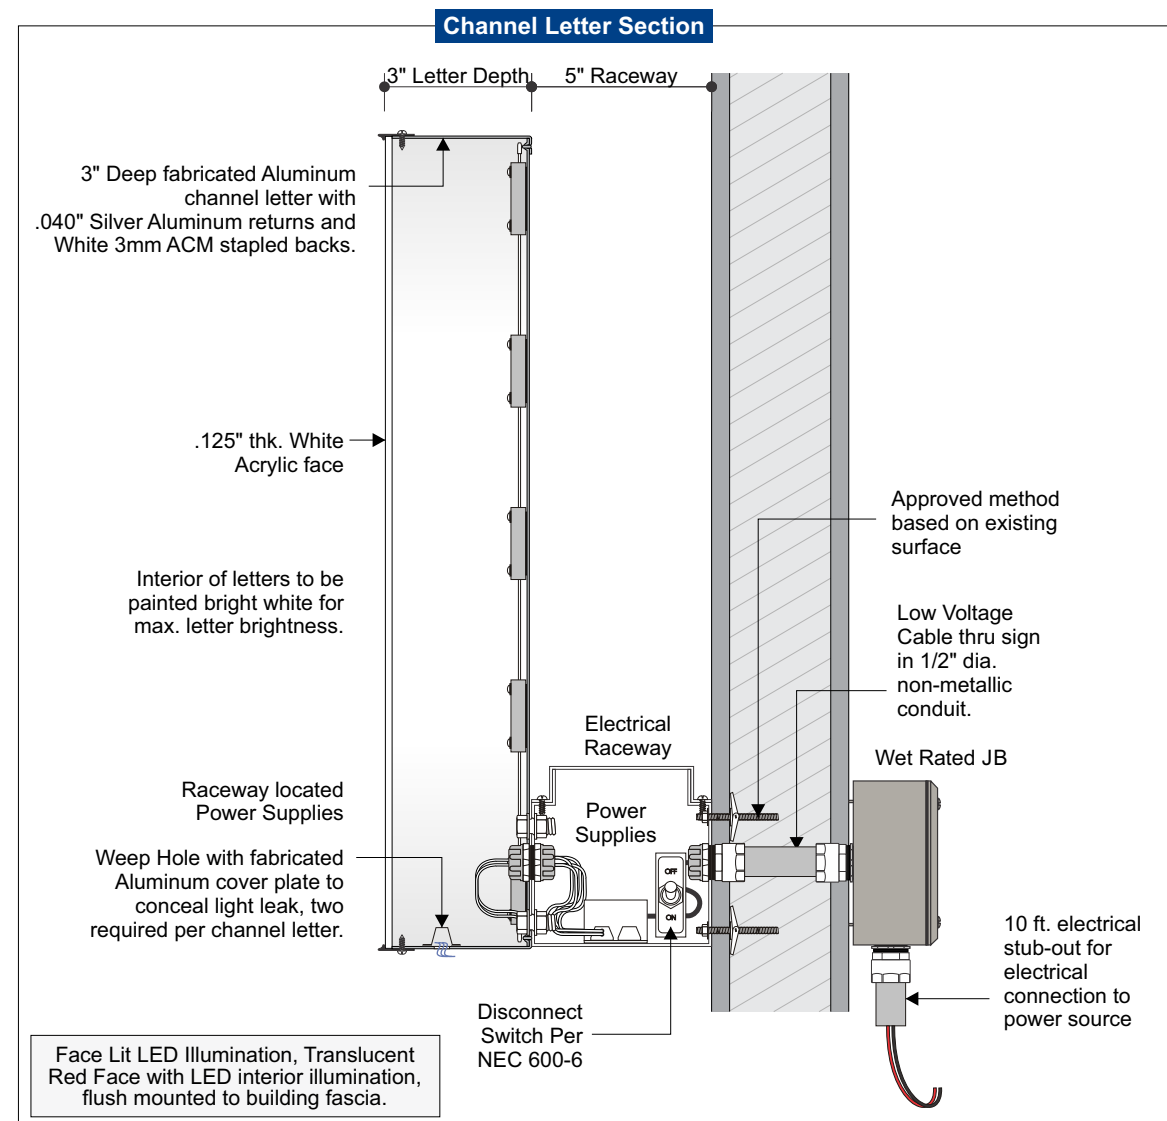

Night View
Scale: 1/4"=1'-0"

- Face:** .125" thk. White 7328 Acrylic
- Returns:** 3" deep .040" Alum. - BK Silver
1" Jewelite Trimcap - BK Silver
- Backs:** White 3mm ACM
- Illum:** White LEDs as required by manufacturer, Remote power supplies
- Raceway:** Standard 5" x 5" Alum. Raceway
- Wall Type:** Pending Location
- Install:** Installed using min. 3/8" all thread fasteners (or approved equivalent) and wood blocking as required
- Electrical:** Actual # of Circuits to be determined by Licensed Electrical Contractor, (1) 20 AMP Circuit, 120 Volts
- Quantity:** (1) ONE

Vinyl Specifications

3M 3635-0453
Day Night Silver Vinyl

Color Specifications

- .040" Silver Aluminum
- BK Silver
- White 7328 Acrylic

All paint finishes to be Satin unless otherwise specified

Allen Industries LISTED Electric Sign Complies with UL48 E212503 CSA C22.2 No.207

THIS SIGN IS INTENDED TO BE INSTALLED IN ACCORDANCE WITH THE REQUIREMENTS OF ARTICLE 600 OF THE NATIONAL ELECTRICAL CODE AND/OR OTHER APPLICABLE LOCAL CODES. THIS INCLUDES PROPER GROUNDING AND BONDING OF THE SIGN.

GROUNDING ELECTRICAL CONNECTIONS

#	Date	Description	Initial
1	---	---	---
2	---	---	---
3	---	---	---
4	---	---	---
5	---	---	---
6	---	---	---

Client Review Status
Allen Industries, Inc. requires that an approved drawing be obtained from the client prior to any production release or production release revision.


Client Signature: _____ Approval Date: _____

ALL DIMENSIONS TO BE VERIFIED
CANOPIES ARE ILLUMINATED w/ 4' LED FIXTURES


NOTE: ALL MET LABELS TO BE PLACED OUT OF EYE SIGHT

MAIN ENTRANCE ELEVATION


CANOPY A = 4'-0" CLOSED

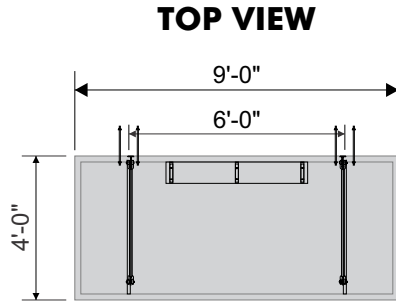


FRONT VIEW

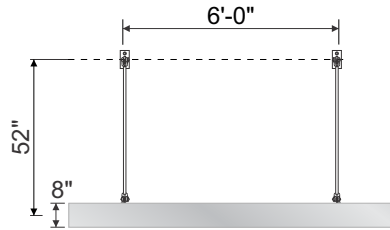


CANOPY B = 4'-0" CLOSED

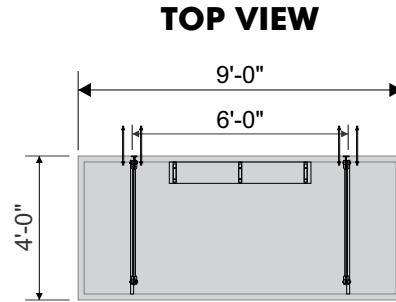


FRONT VIEW

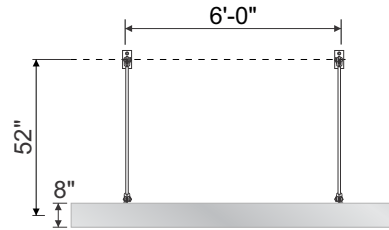

CANOPY C = 2'-0" CLOSED

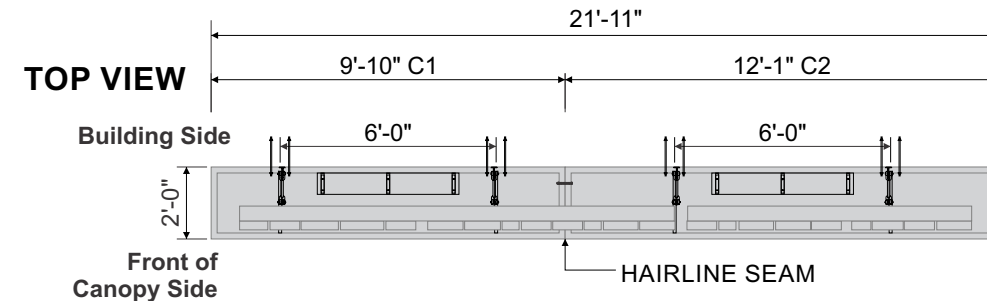


FRONT VIEW

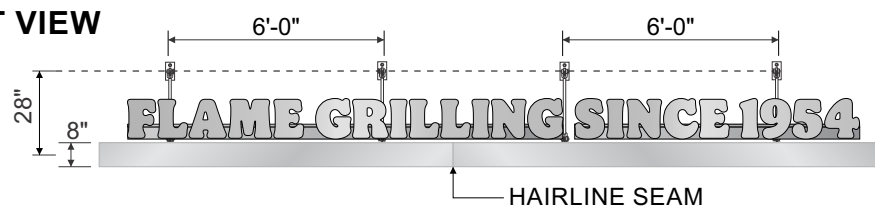


FRONT ELEVATION


CANOPY D = 2'-0" CLOSED

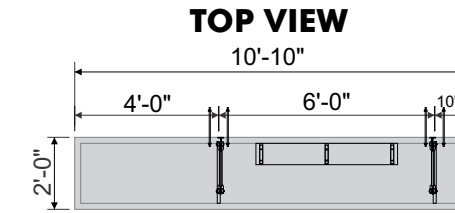


FRONT VIEW

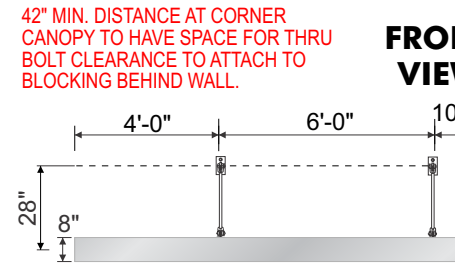

CANOPY E = 4'-0" CLOSED

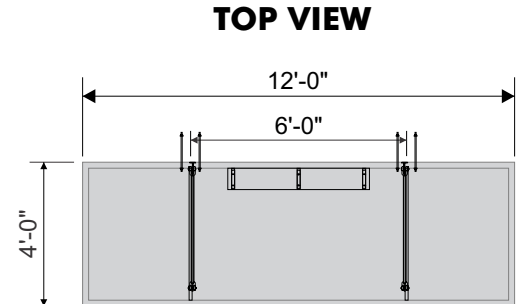


FRONT VIEW

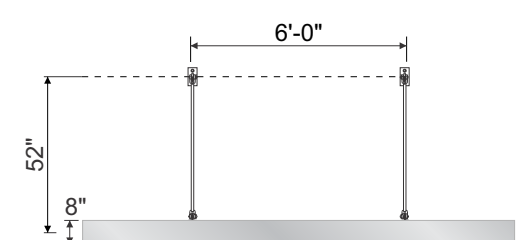


DRIVE THRU ELEVATION


CANOPY F = 4'-0" CLOSED

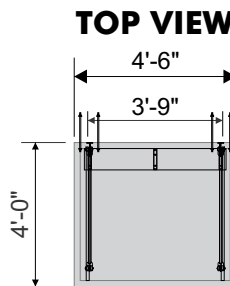


FRONT VIEW

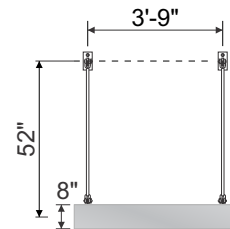


CANOPY G = 4'-0" CLOSED

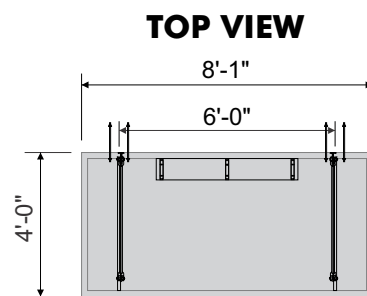


FRONT VIEW

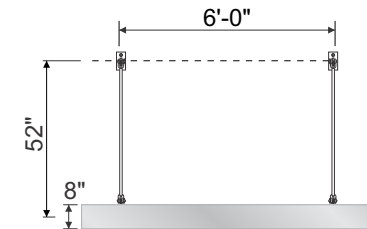


CANOPY H = 4'-0" CLOSED

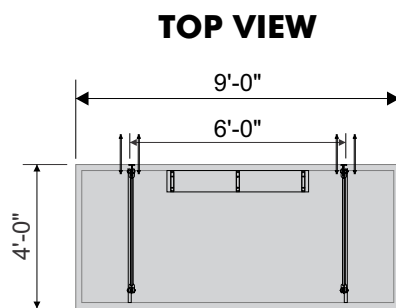


FRONT VIEW

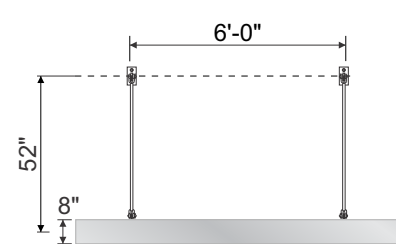


CANOPY I = 2'-0" CLOSED

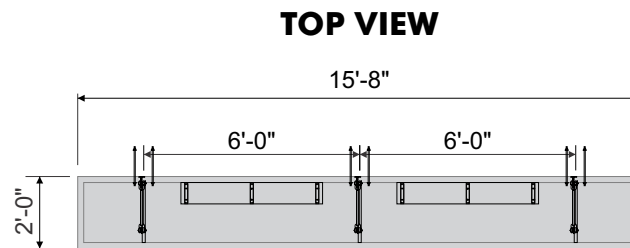

FRONT VIEW

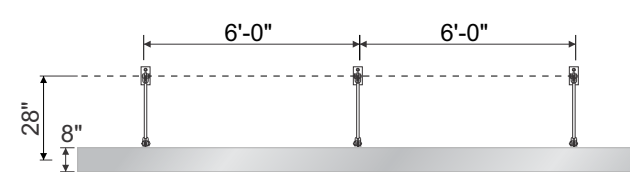

CORNER CANOPY TOP VIEW

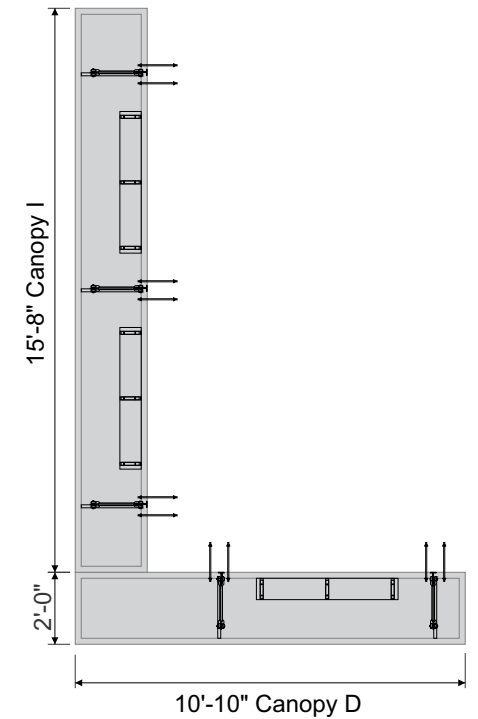

#	Date	Description	Initial
1	----	----	---
2	---	---	---
3	---	---	---
4	---	---	---
5	---	---	---
6	---	---	---

Client Review Status
Allen Industries, Inc. requires that an approved drawing be obtained from the client prior to any production release or production release revision.

Client Signature:	Approval Date:
-------------------	----------------

Drive Thru Canopy w/ OCU

LG SCREEN

QUANTITY: 1

Color Specifications


-  Akzo Nobel Brushed Aluminum Silver, Satin Finish
-  Alpolic Ron Red 4mm ACM (62" x 183")
-  Alpolic Metallic SMX Silver 4mm ACM (62" x 196")
-  3mm ACM with 3M Di-Noc Faux Wood Finish Vinyl
-  3M White #7725-10 Vinyl

Swing Away Canopy




Exposed Steel painted Akzo Nobel Brushed Aluminum Silver
Steel Pipe Sleeve Assembly
4" OD x 2-1/8" High Steel Pipe Collar with .226" Wall welded to the 1/2" thick steel plate


•• Drill 1/2" hole in the 2" high x 4" dia. Steel collar and weld the **Steel nut to the back side of Steel column**, insert the 1/2" dia. steel thru bolt to lock the steel plate in the correct alignment with the Aluminum canopy for a right angle position with the concrete curb.

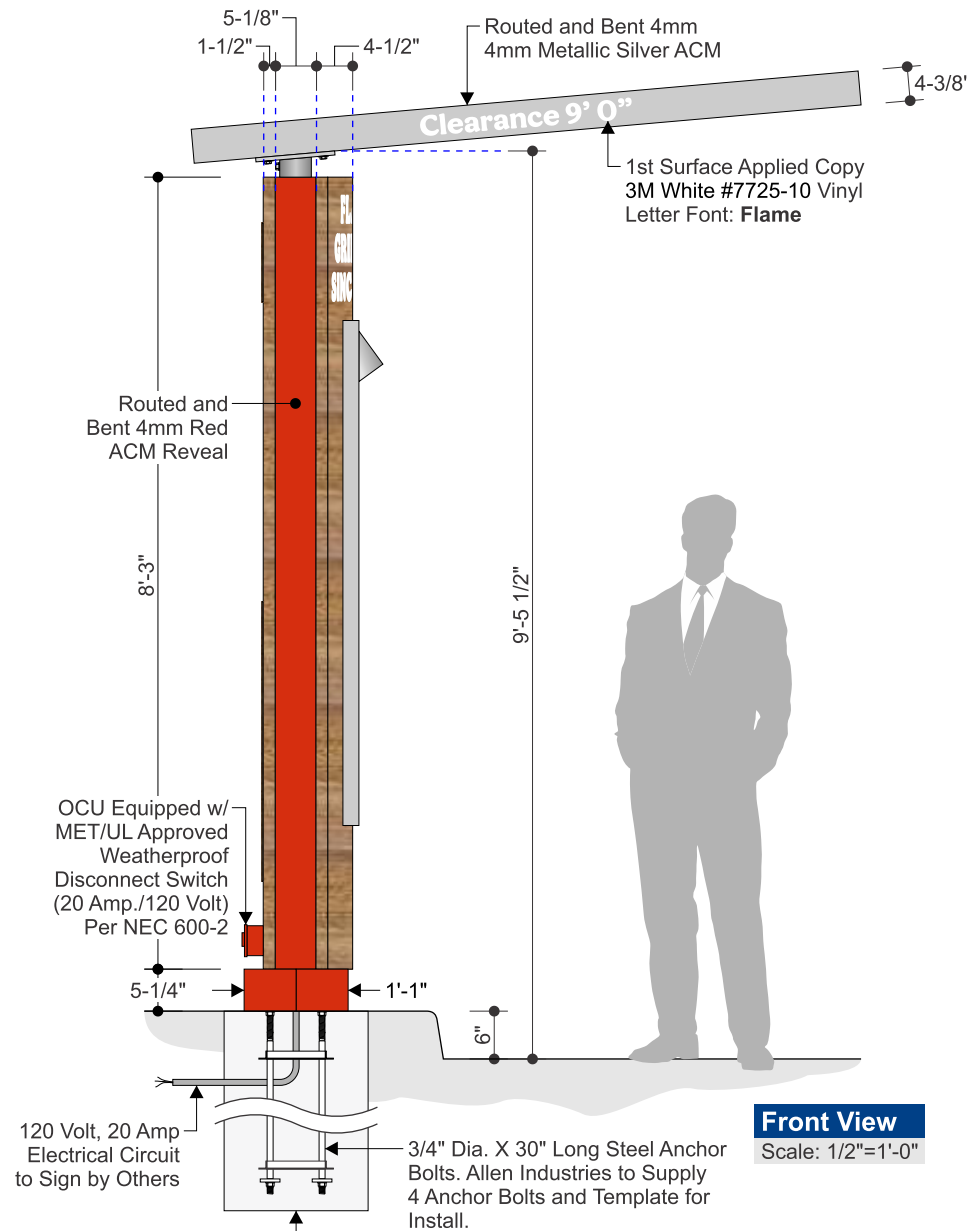


Front View
Scale: 1/2"=1'-0"

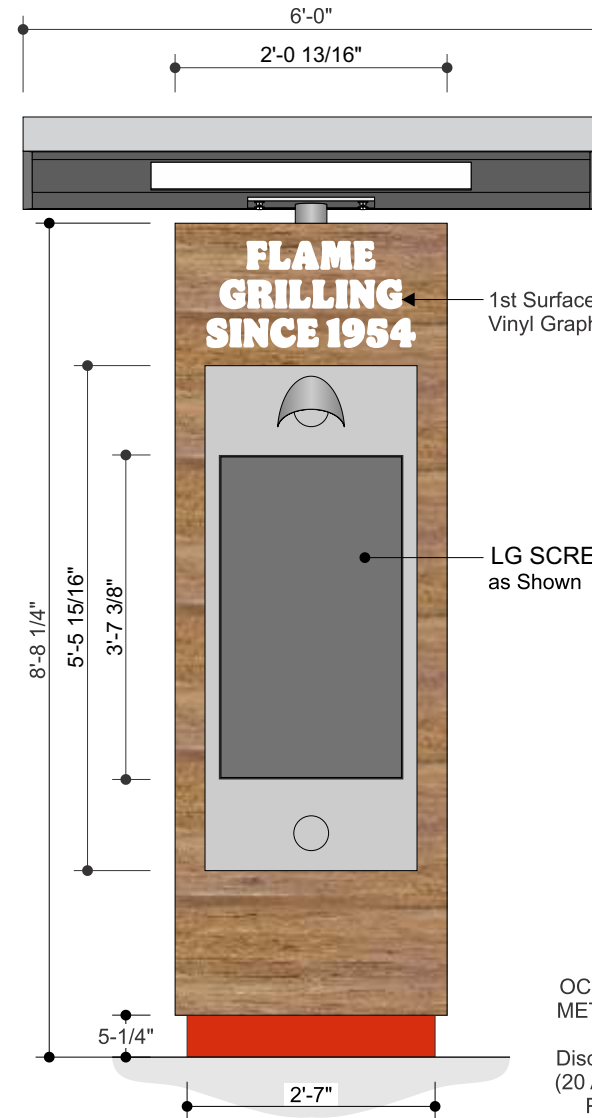


Side View
Scale: 1/2"=1'-0"

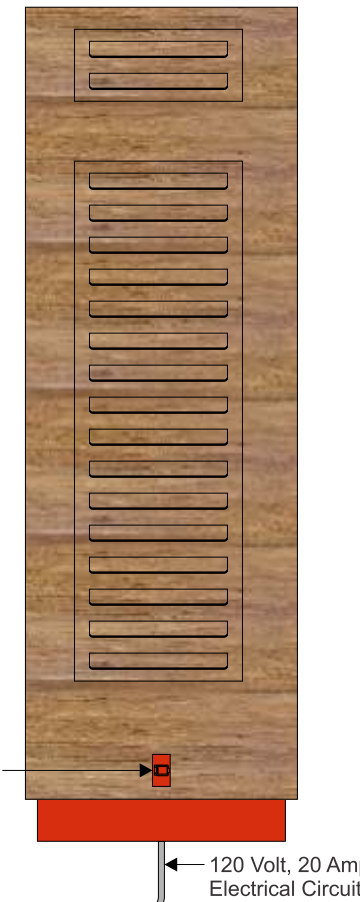

Partial Rear View
Scale: 1/2"=1'-0"

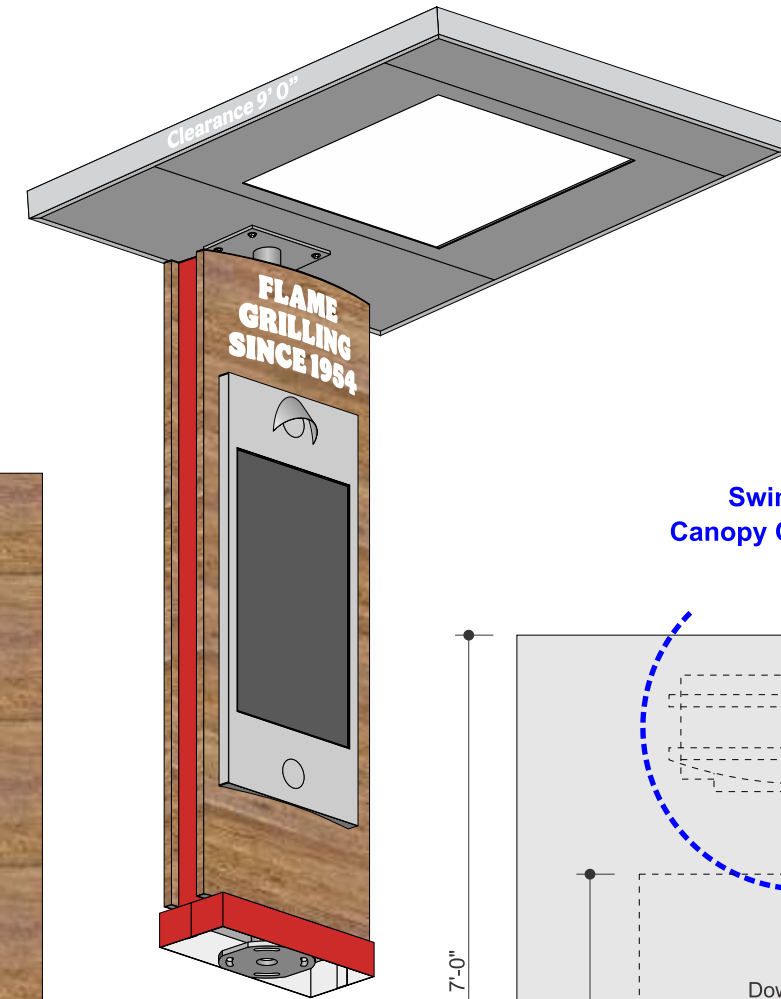

Isometric View
Not to Scale

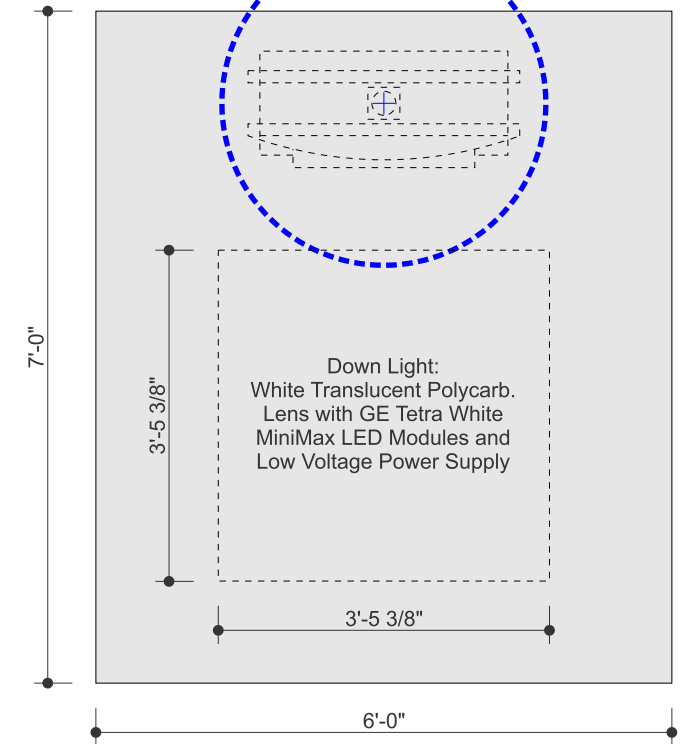

Top View
Scale: 1/2"=1'-0"





FOUNDATION BY OTHERS

Allen Industries LISTED MET E212503 Electric Sign Complies with UL48 CSA C22.2 No.207
THIS SIGN IS INTENDED TO BE INSTALLED IN ACCORDANCE WITH THE REQUIREMENTS OF ARTICLE 600 OF THE NATIONAL ELECTRICAL CODE AND/OR OTHER APPLICABLE LOCAL CODES. THIS INCLUDES PROPER GROUNDING AND BONDING OF THE SIGN. **GROUNDING ELECTRICAL CONNECTIONS**


#	Date	Description	Initial
1	---	---	---
2	---	---	---
3	---	---	---
4	---	---	---
5	---	---	---
6	---	---	---

Client Review Status
Allen Industries, Inc. requires that an approved drawing be obtained from the client prior to any production release or production release revision.

Client Signature:	Approval Date:
-------------------	----------------

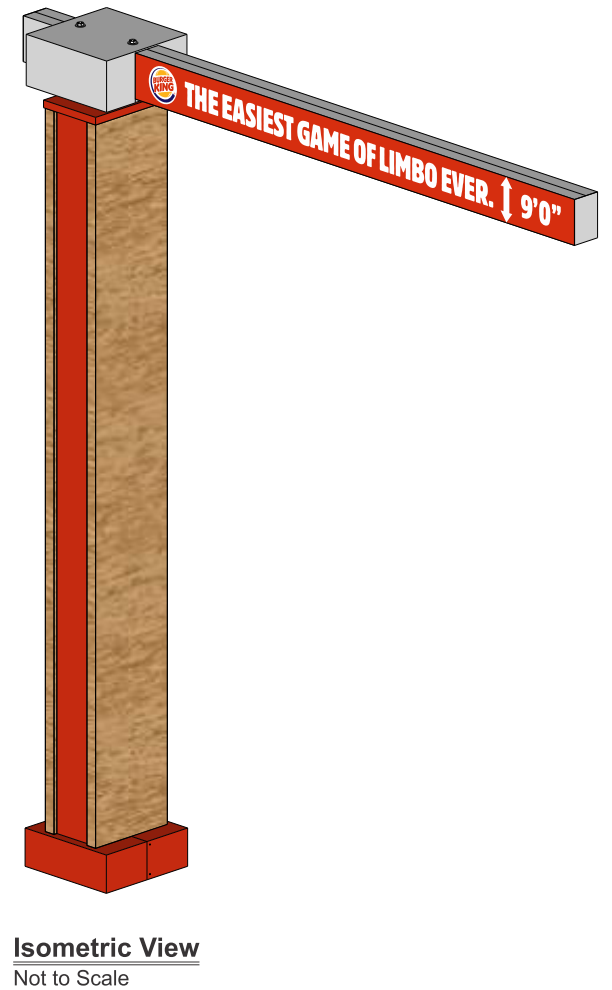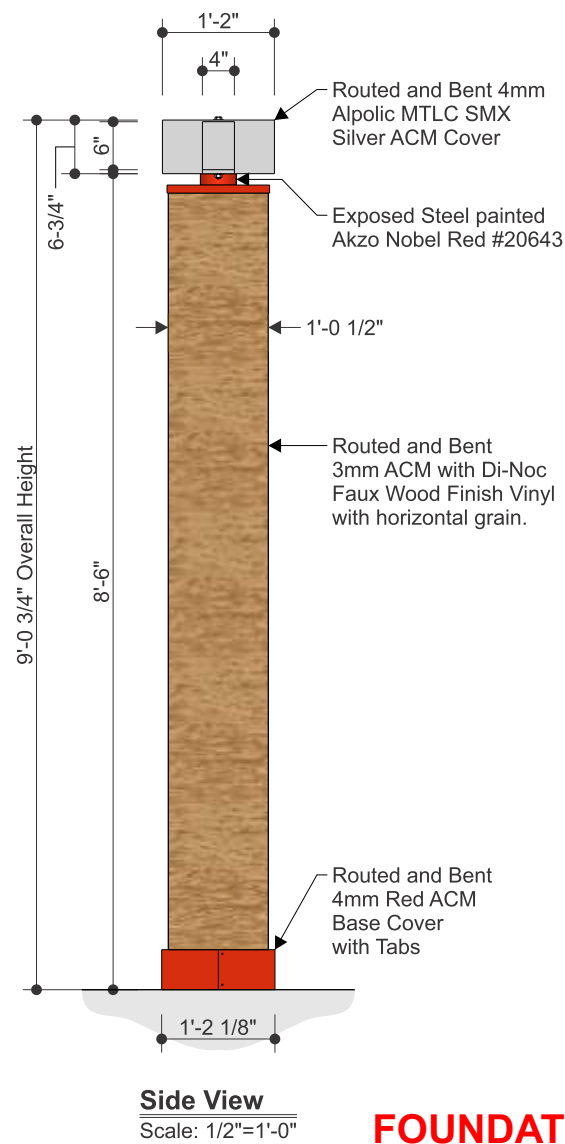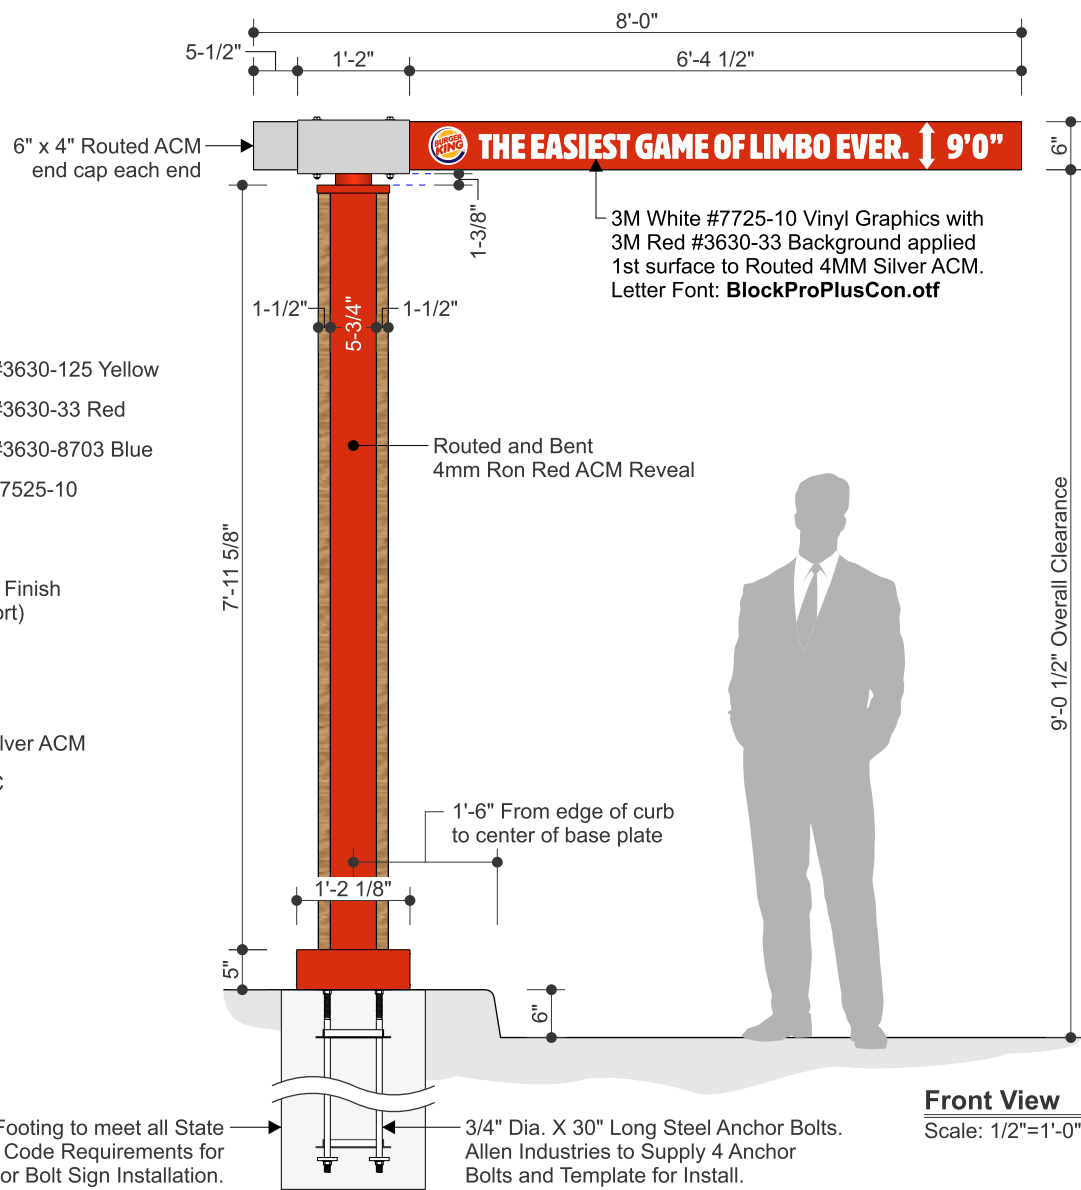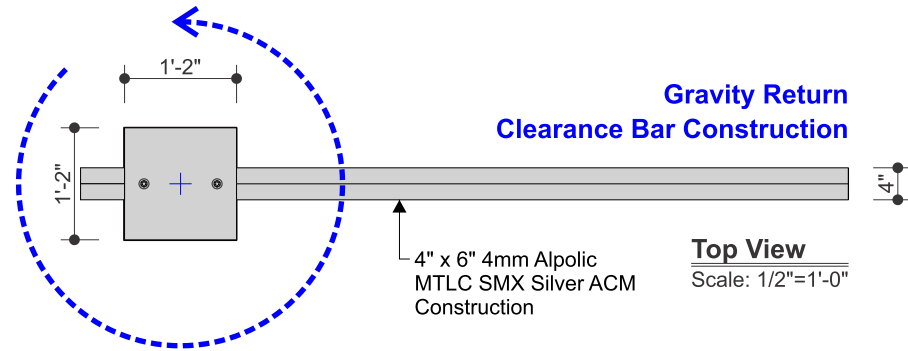


Vinyl Color Reference

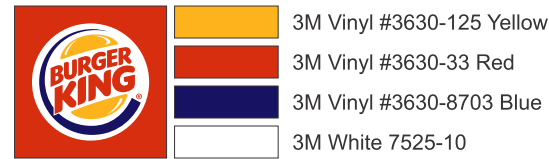

Akzo Nobel Color Reference



ACM Color Reference

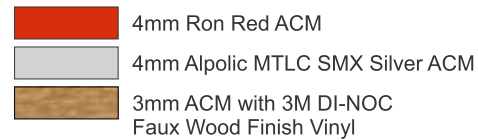

FOUNDATION BY OTHERS

#	Date	Description
1	----	----
2	---	---
3	---	---
4	---	---
5	---	---
6	---	---


Initial

Client Review Status

Allen Industries, Inc. requires that an approved drawing be obtained from the client prior to any production release or production release revision.

Client Signature:

Approval Date:

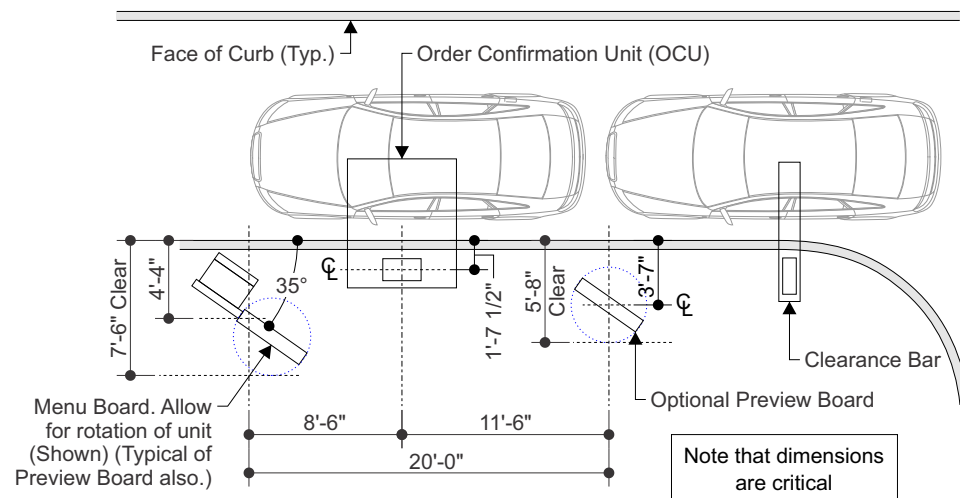


Preferred Layout
Scale: 3/32"=1'-0"



Note: the preferred layout should be used whenever space allows angles between the preferred layout and minimum layout are acceptable as long as:

- (1) The distances from the center lines of the steel support of the menu board & preview board to the face of curb are reduced by 4" for every 5 degrees of rotation.
- (2) The distance from the centerline of the OCU (order confirmation unit) & center line of the menu board is reduced by 3" for every 5 degrees of rotation.

The center line of the menu board to center line of preview board remains at 20'-0".

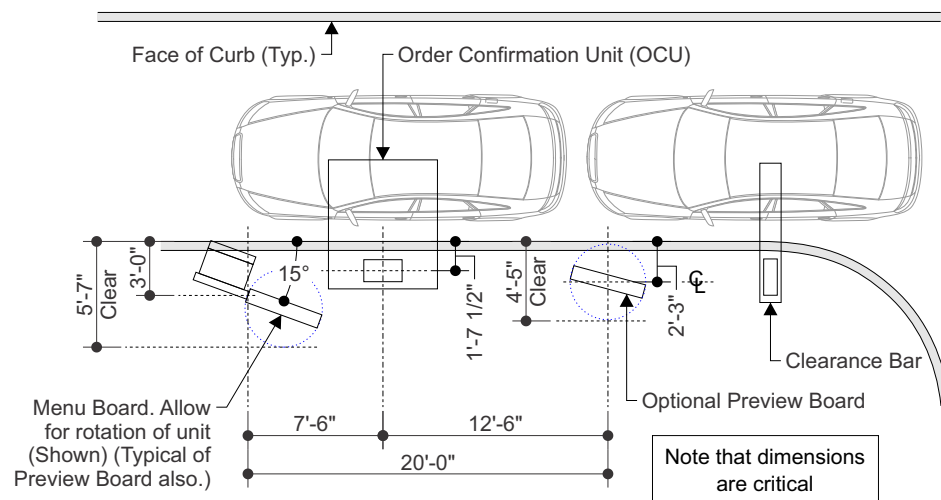

Minimum Layout
Scale: 3/32"=1'-0"

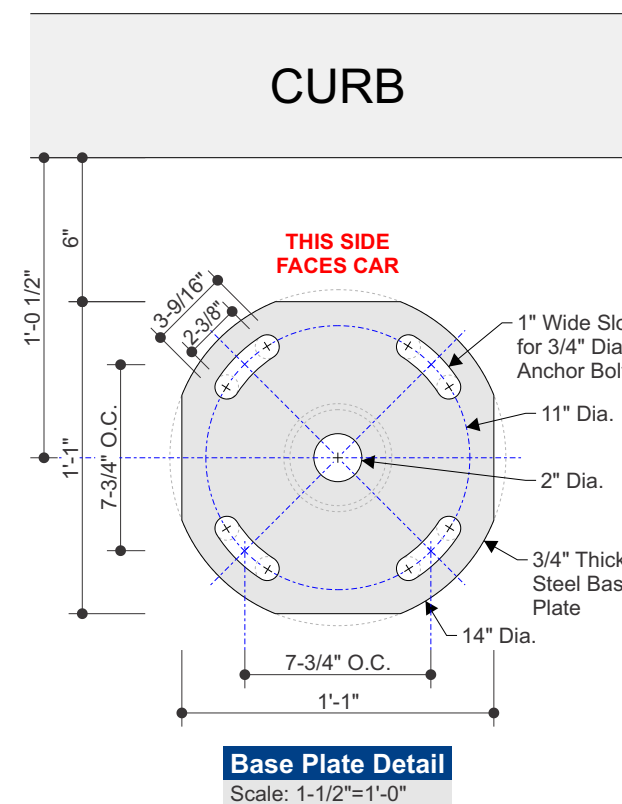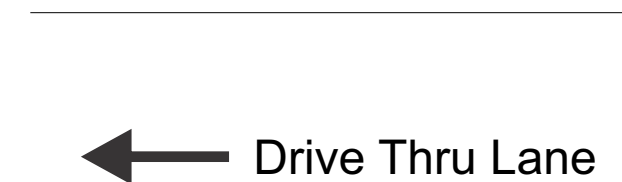

#	Date	Description
1	----	----
2	---	---
3	---	---
4	---	---
5	---	---
6	---	---

Initial

Client Review Status
Allen Industries, Inc. requires that an approved drawing be obtained from the client prior to any production release or production release revision.

Client Signature: _____ Approval Date: _____