
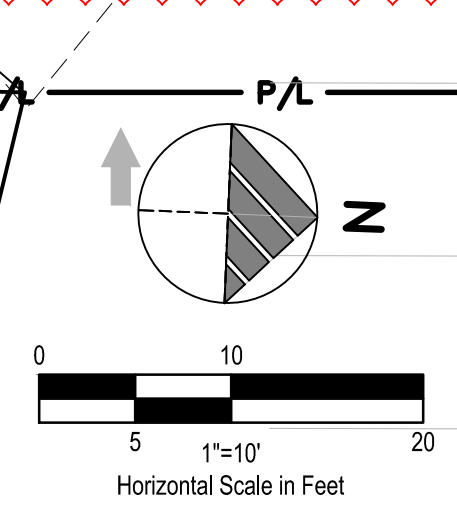


E. 10 MILE ROAD

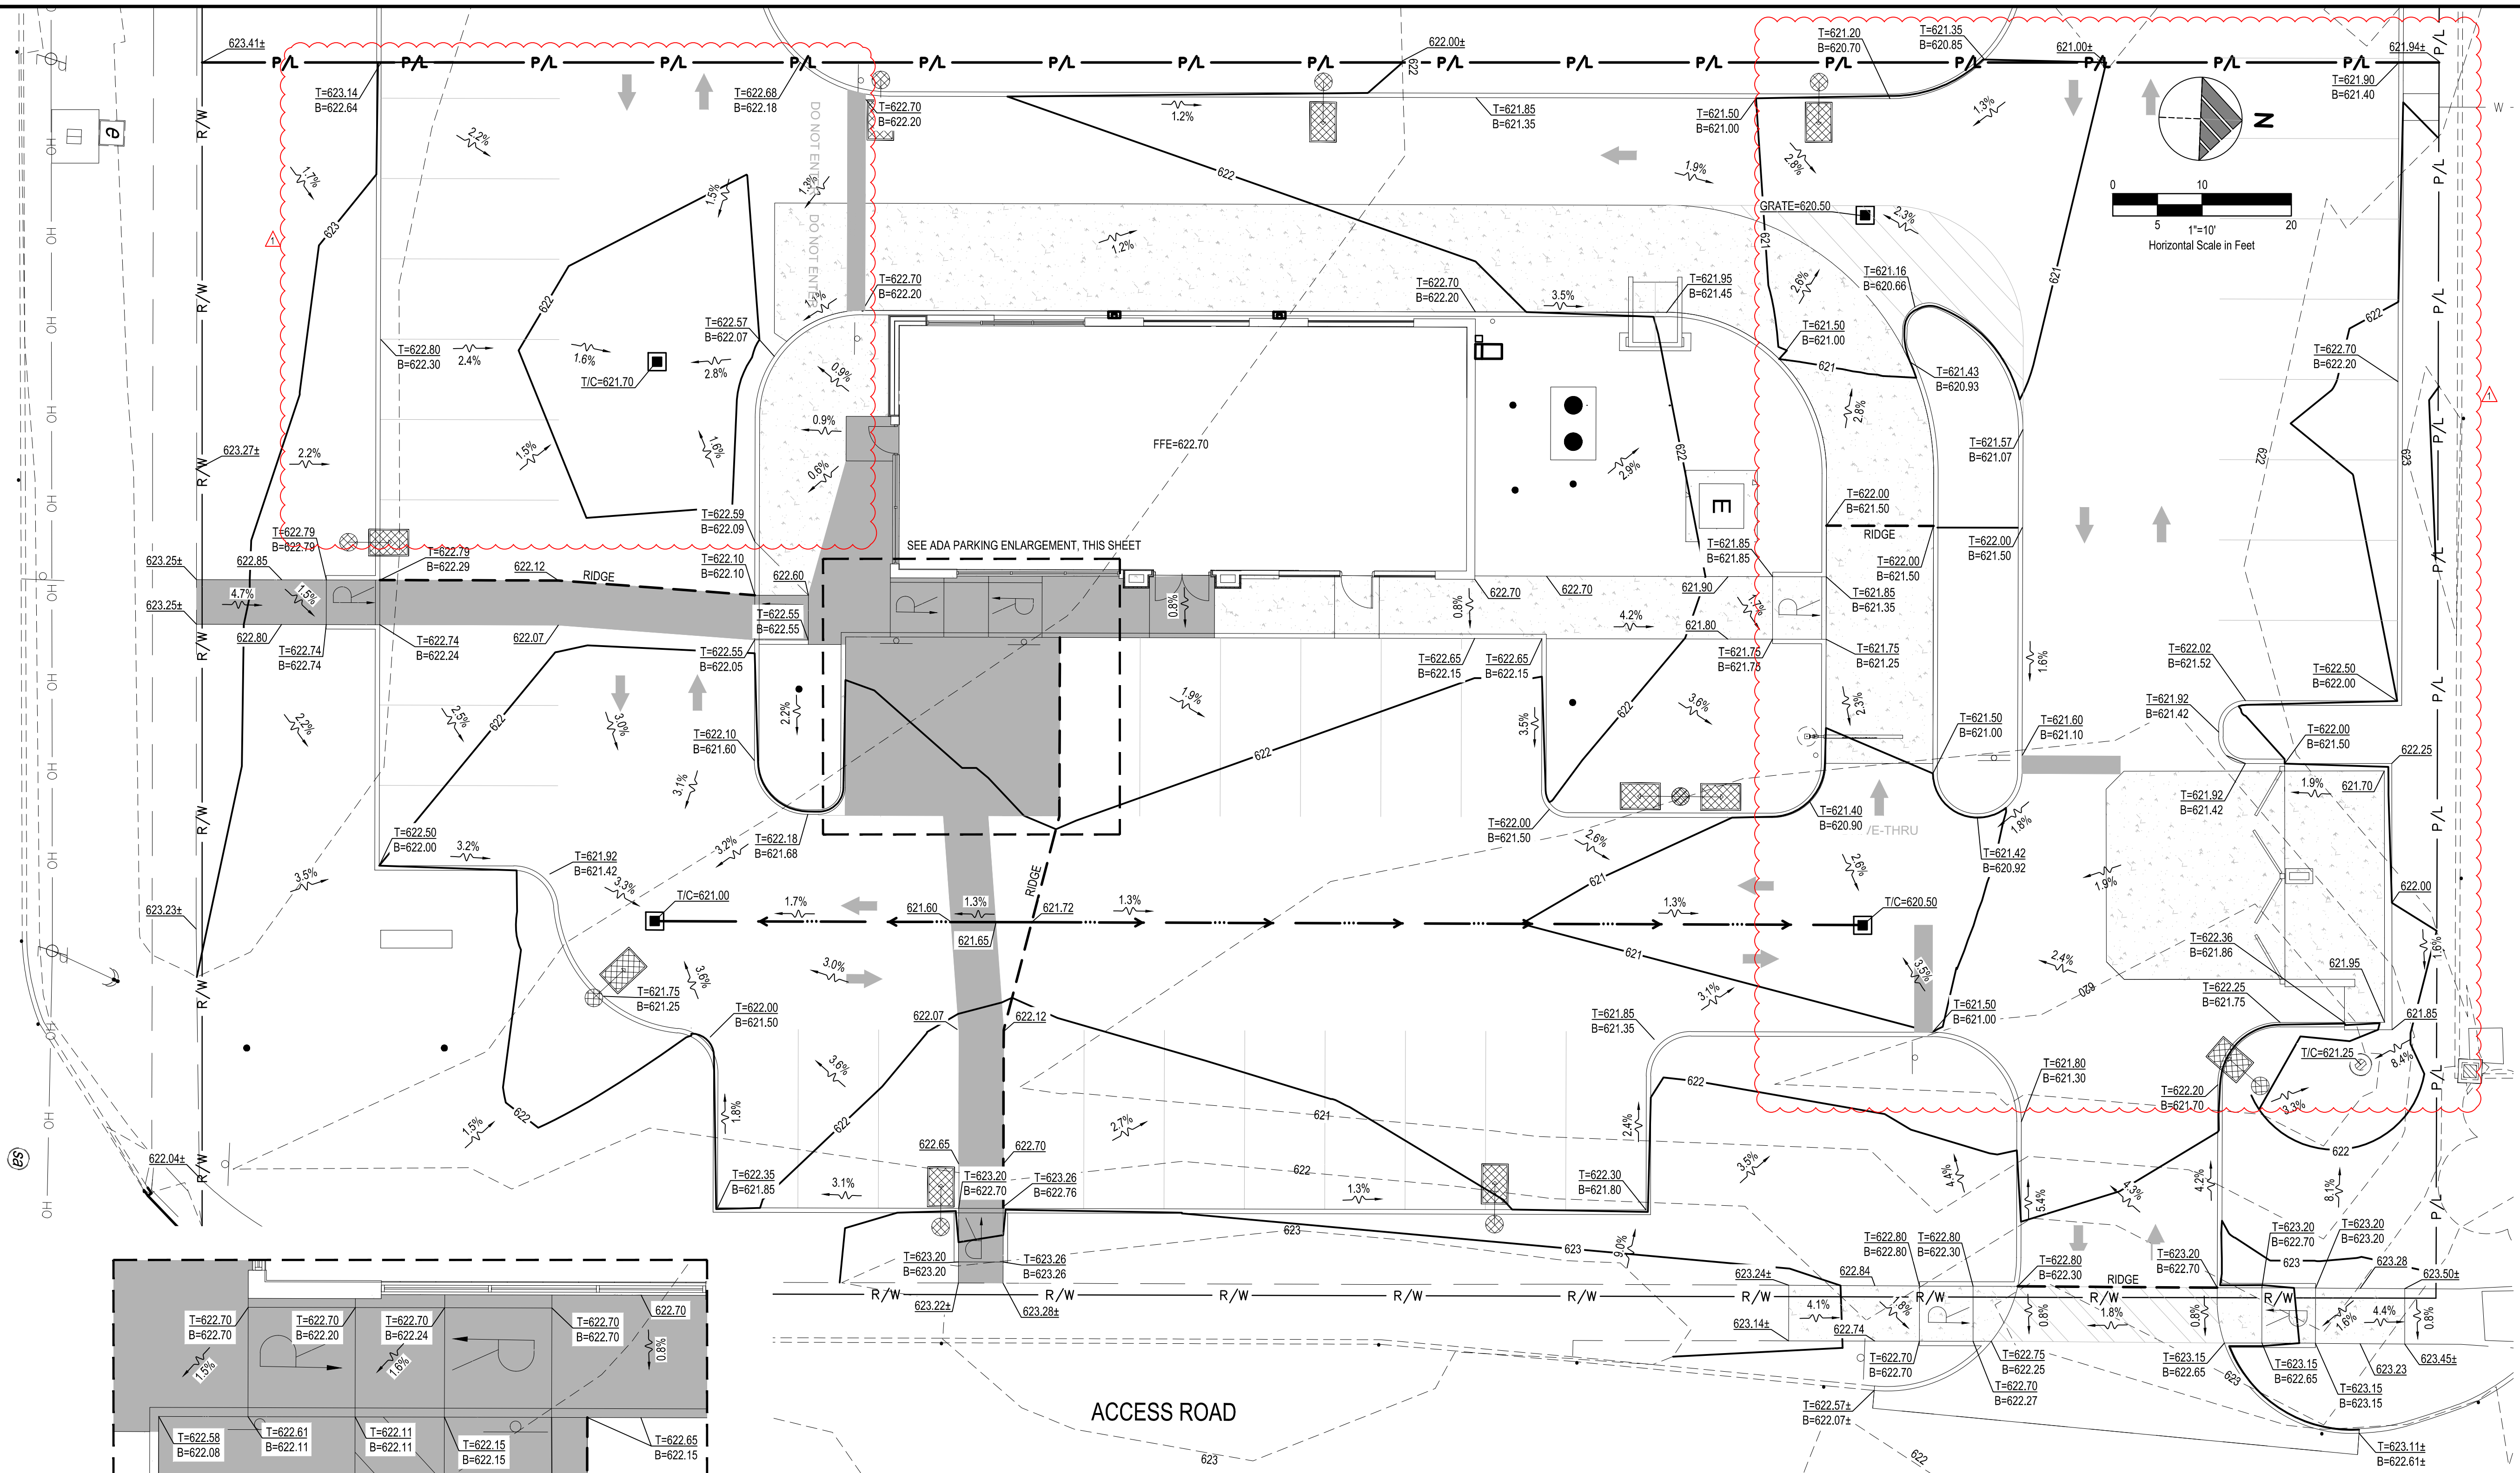

ADA PARKING ENLARGEMENT
SCALE: 1"=5'

GENERAL SHEET NOTES

- FOR BENCHMARK LOCATIONS, SEE ALTA SURVEY SHEET 1 of 1.
- SLOPES WITHIN ADA PARKING AND ACCESSIBLE AISLE SHALL NOT EXCEED 2.0% IN ANY DIRECTION.
- LANDING AREAS AT THE TOP AND BOTTOM OF PROPOSED CURB RAMPS WITHIN THE ADA ACCESSIBLE ROUTE SHALL NOT EXCEED 2.0% IN ANY DIRECTION.
- CURB RAMP SLOPES WITHIN THE ADA ACCESSIBLE ROUTE SHALL NOT EXCEED 8.3% LONGITUDINAL SLOPE OR 2.0% CROSS SLOPE.
- AREAS REQUIRING A TURN WITHIN THE ADA ACCESSIBLE ROUTE SHALL NOT EXCEED 2.0% IN ANY DIRECTION.
- CROSSWALK SLOPES WITHIN THE ADA ACCESSIBLE ROUTE SHALL NOT EXCEED 5.0% LONGITUDINAL SLOPE OR 2.0% CROSS SLOPE.

MICHIGAN'S ONE-CALL
UTILITY NOTIFICATION ORGANIZATION

THREE FULL WORKING DAYS BEFORE YOU DIG.
CALL THE MISS DIG SYSTEM AT
1-(800)-482-7171

OR CALL #DIG
FREE FROM YOUR AT&T OR CINGULAR CELLULAR PHONE

THE MISS DIG MEMBER UTILITIES WILL MARK THE APPROXIMATE LOCATION OF THEIR UNDERGROUND PUBLIC UTILITY LINES AT NO CHARGE.

LEGEND

- (SEE SHEET C-001 FOR GENERAL LEGEND)
- 000— PROPOSED CONTOUR
 - — — — PROPOSED SWALE
 - — — — PROPOSED RIDGE
 - - - - - EXISTING CONTOUR
 - 000.00 PROPOSED SPOT ELEVATION @ FINISHED GROUND
 - T=000.00 TOP OF CURB ELEVATION
 - B=000.00 BOTTOM OF CURB/FINISHED PAVEMENT ELEVATION
 - 000.0x MATCH EXISTING ELEVATION
 - 0.0% PROPOSED DRAINAGE SLOPE & DIRECTION
 - T/C=000.0 PROPOSED TOP OF CASTING ELEVATION
 - ADA ACCESSIBLE ROUTE

| | |
|---------------------------|----------|
| ▲ ISSUED FOR CONSTRUCTION | 05/24/19 |
| ▲ BULLETIN 1 | 09/17/19 |
| ▲ | |
| ▲ | |
| ▲ | |
| ▲ | |
| ▲ | |
| ▲ | |
| ▲ | |
| ▲ | |
| ▲ | |
| ▲ | |

CONTRACT DATE: ME T40
BUILDING TYPE: ME T40
PLAN VERSION:
BRAND DESIGNER:
SITE NUMBER: 313177
STORE NUMBER: 2018088.37

TACO BELL
13343 E 10 MILE RD
WARREN, MI 48089



GRADING PLAN

C-121