




6 TYP. CAR STALL CANOPY FRONT ELEV. 1/4"=1'-0"

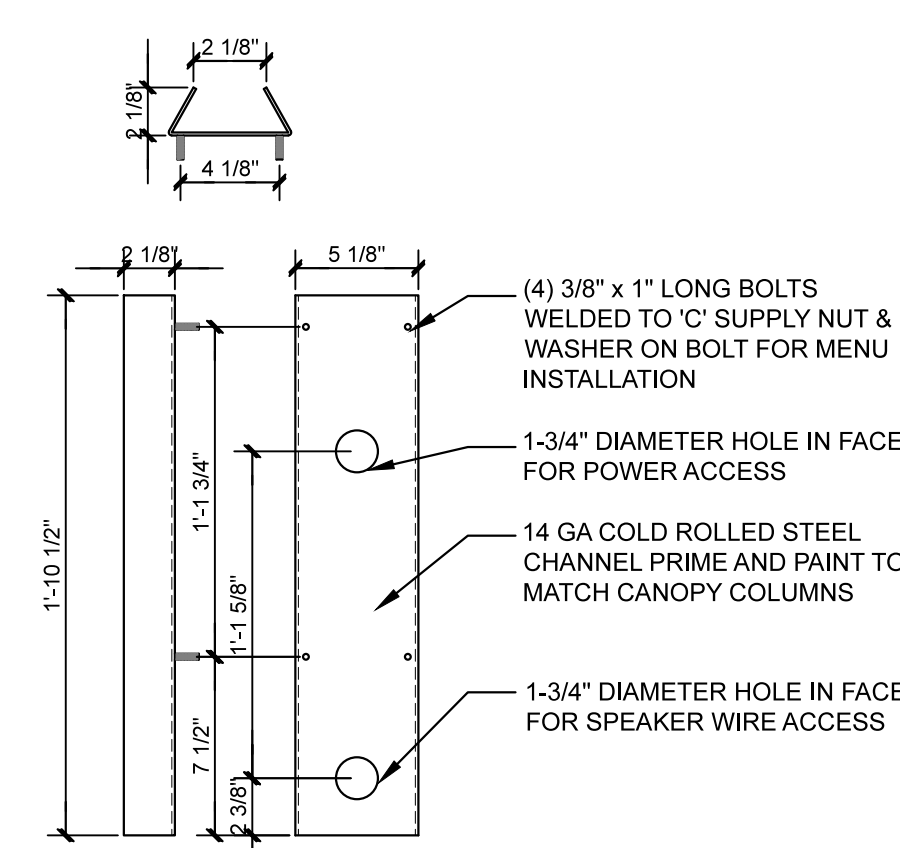


4 CAR CANOPY BRACKET DETAIL 1-1/2"=1'-0"

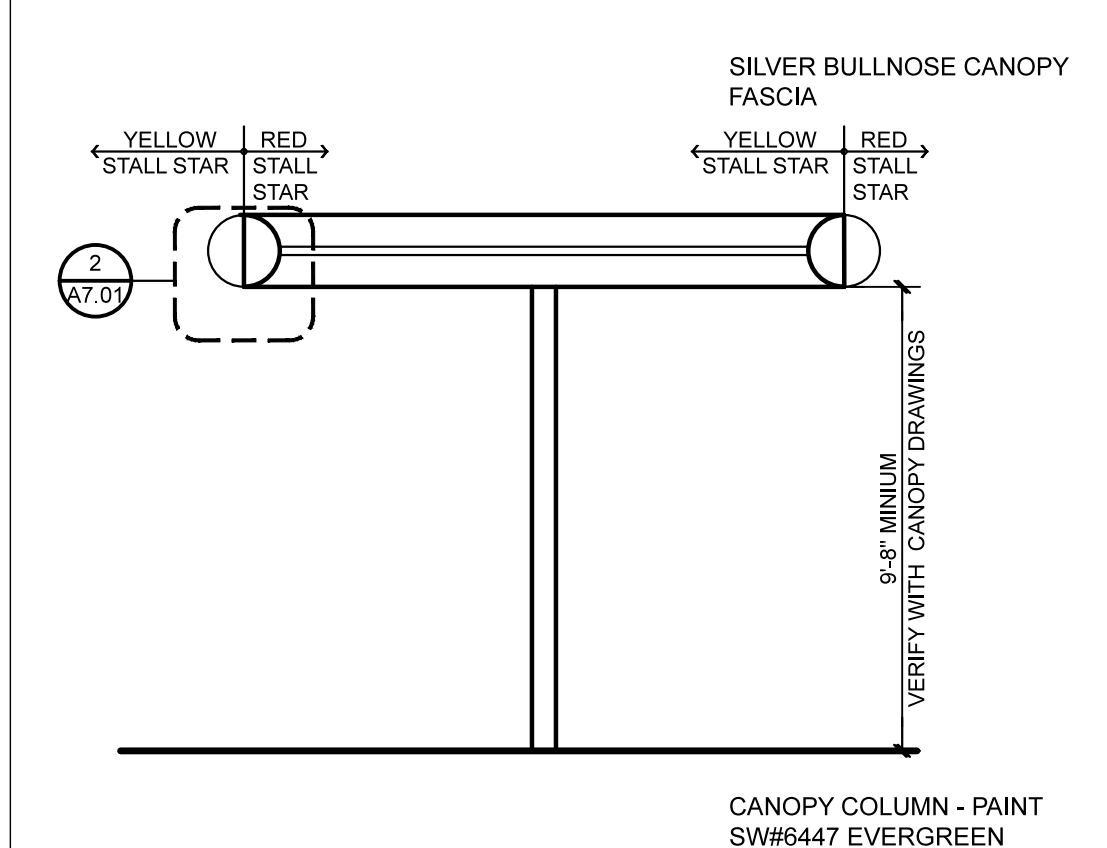


1 TYP. CAR STALL CANOPY END ELEV. 1/4"=1'-0"

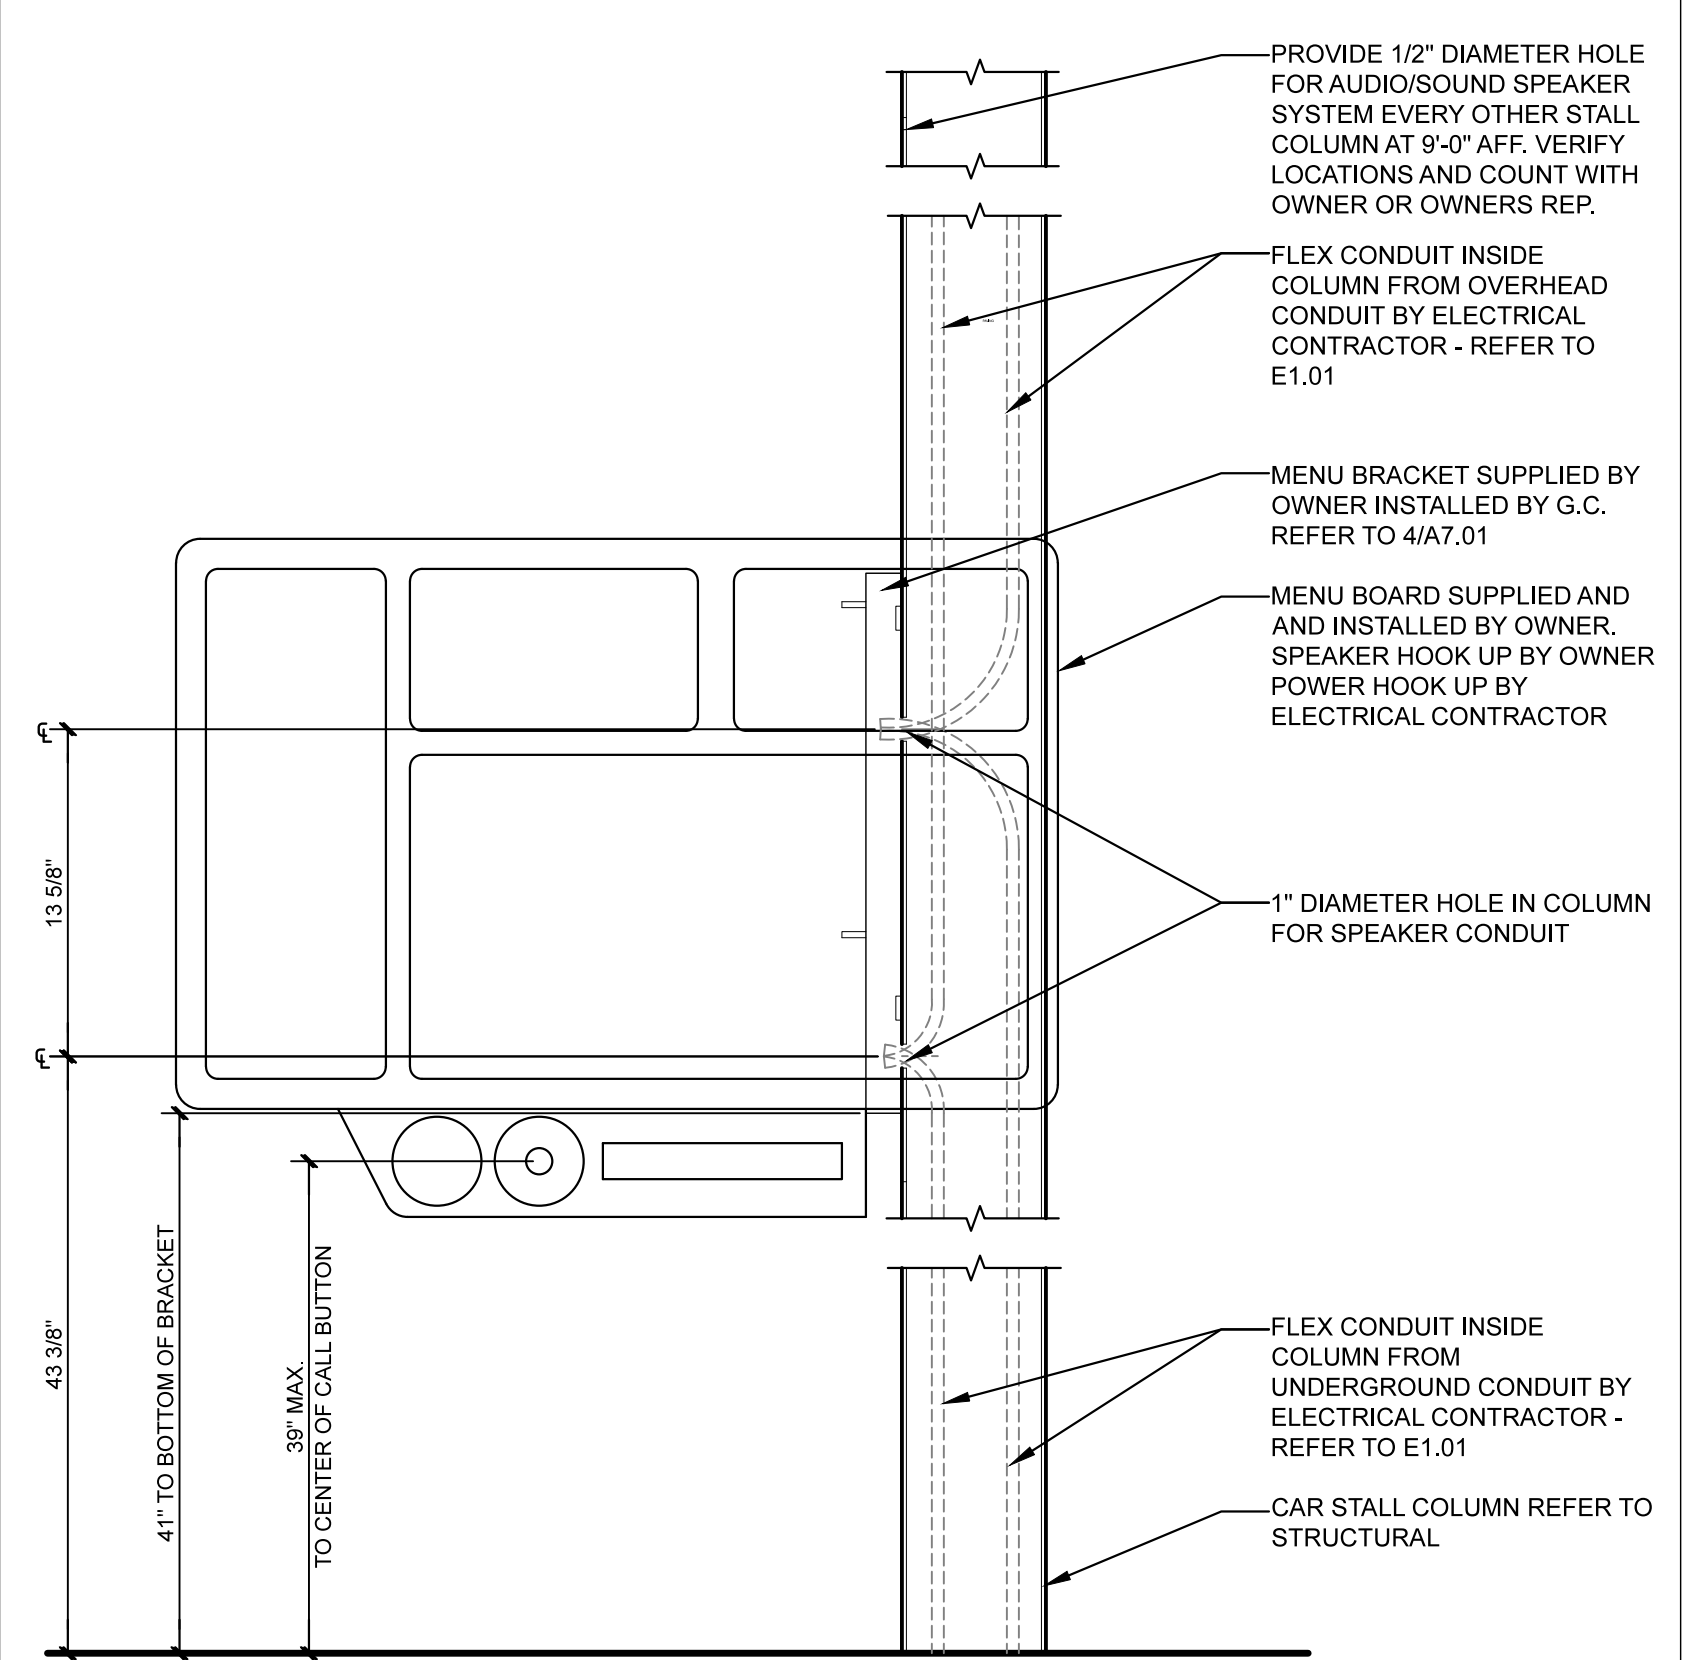


7 MENU BOARD @ CAR CANOPY 1-1/2"=1'-0"

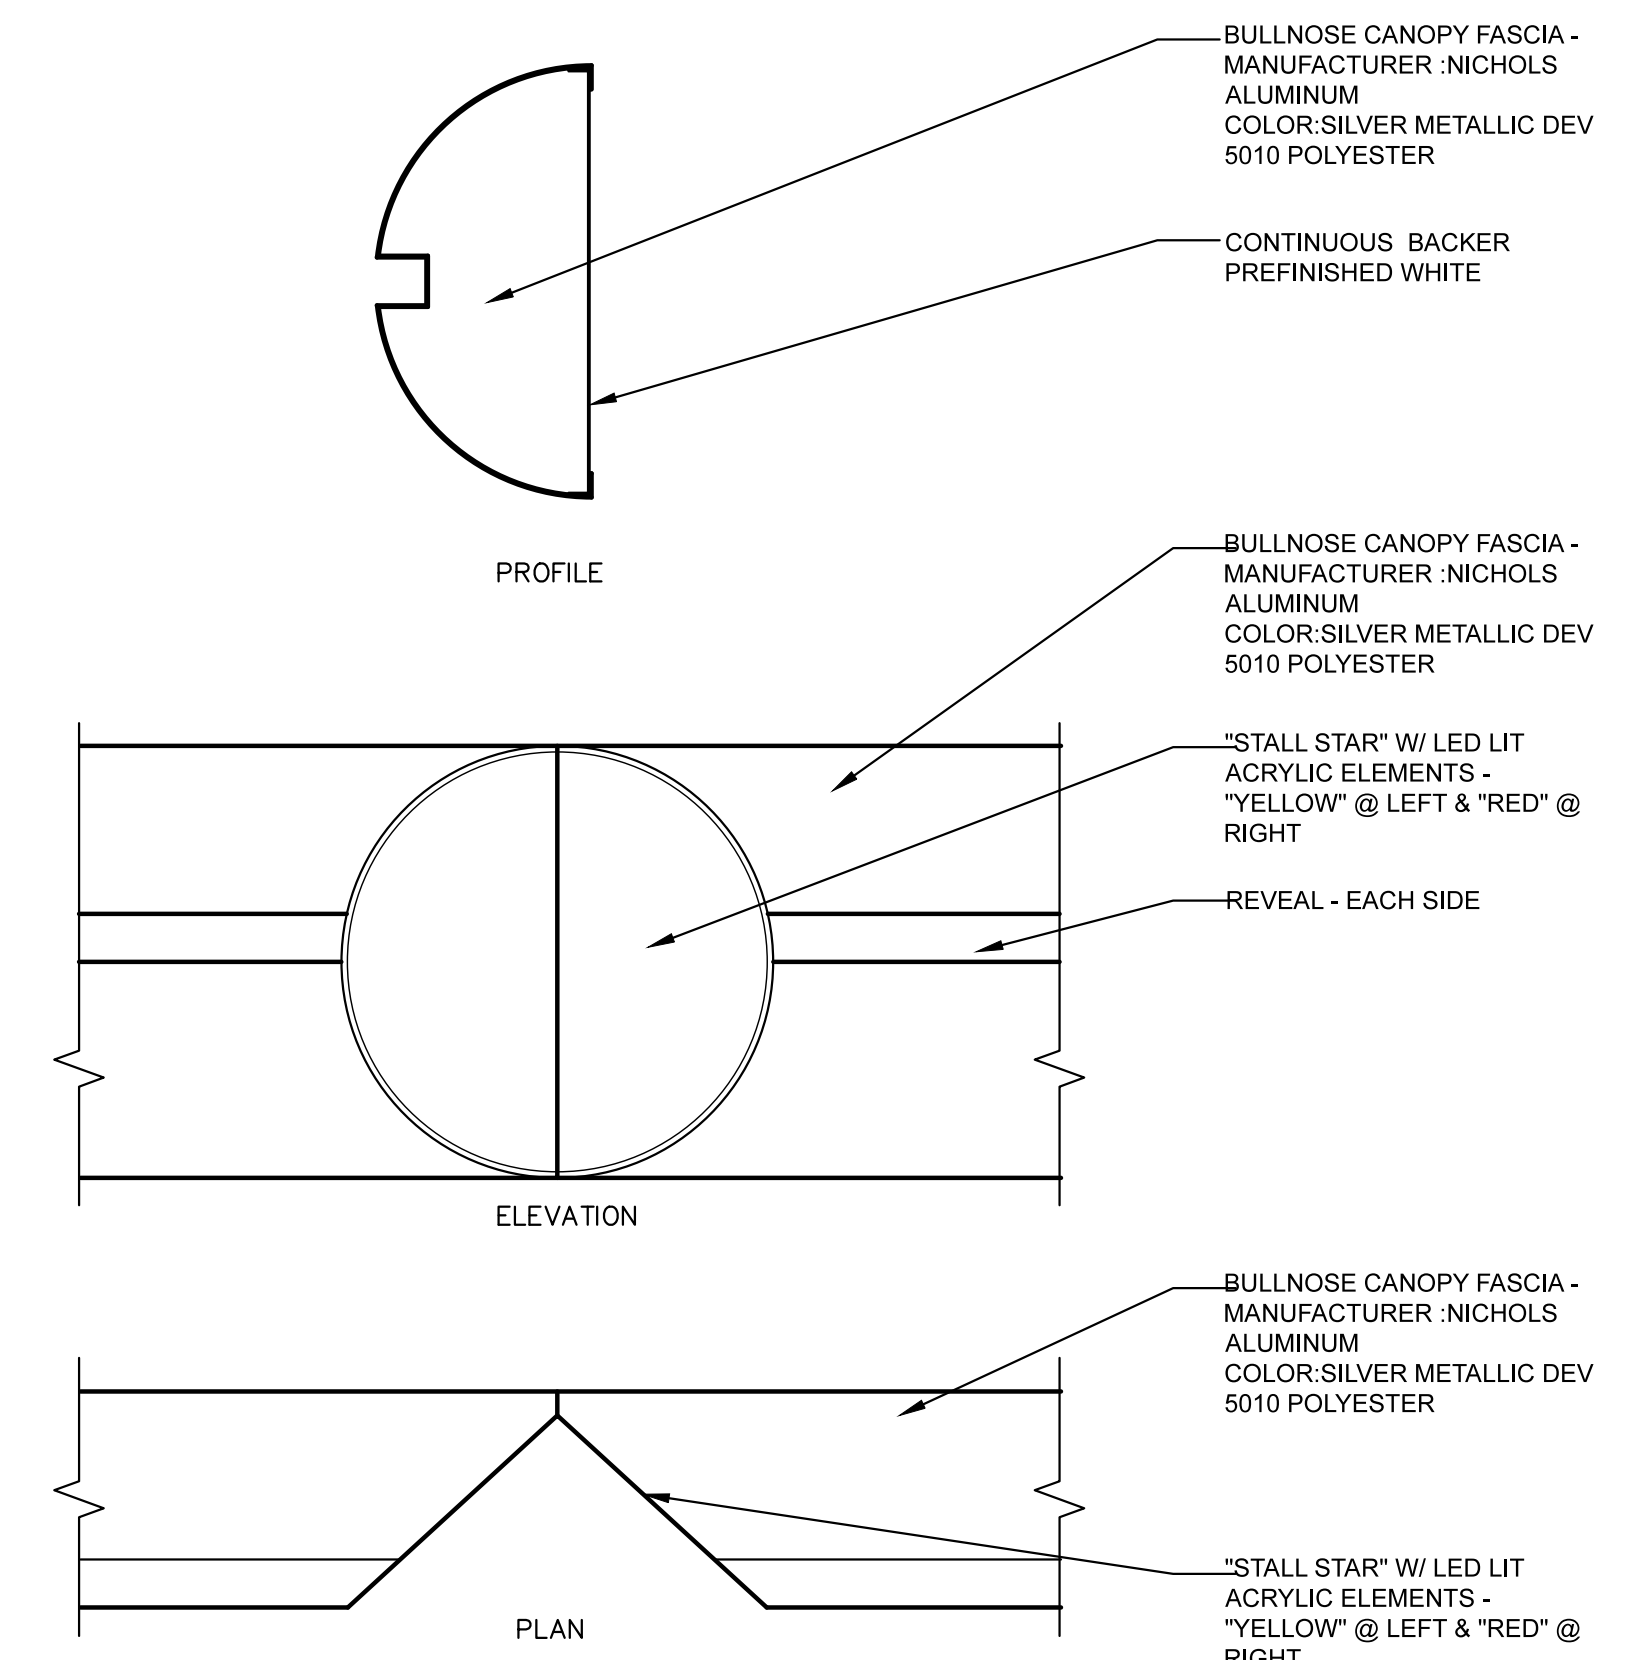


2 CAR STALL CANOPY FASCIA DETAIL 1-1/2"=1'-0"

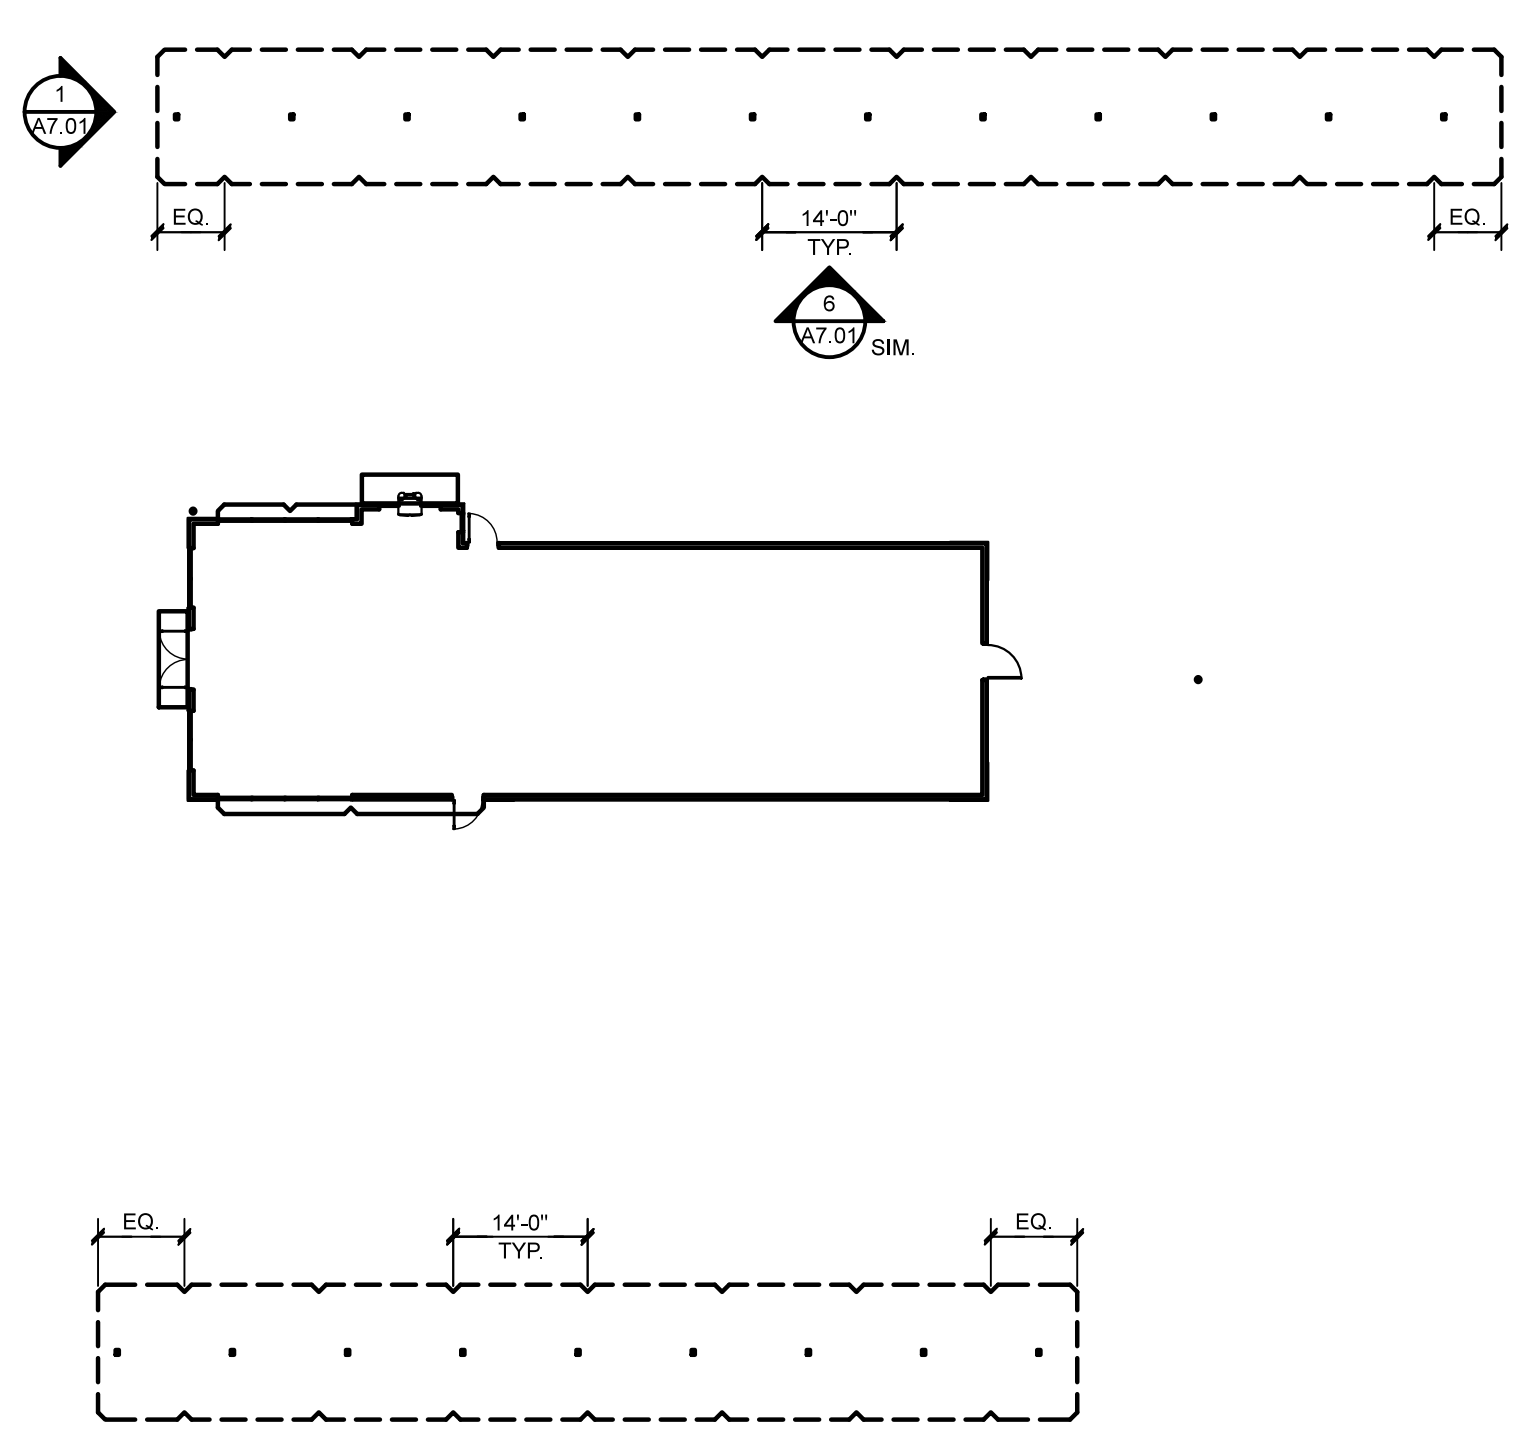

8 STALL STAR PLAN 1"=20'-0"

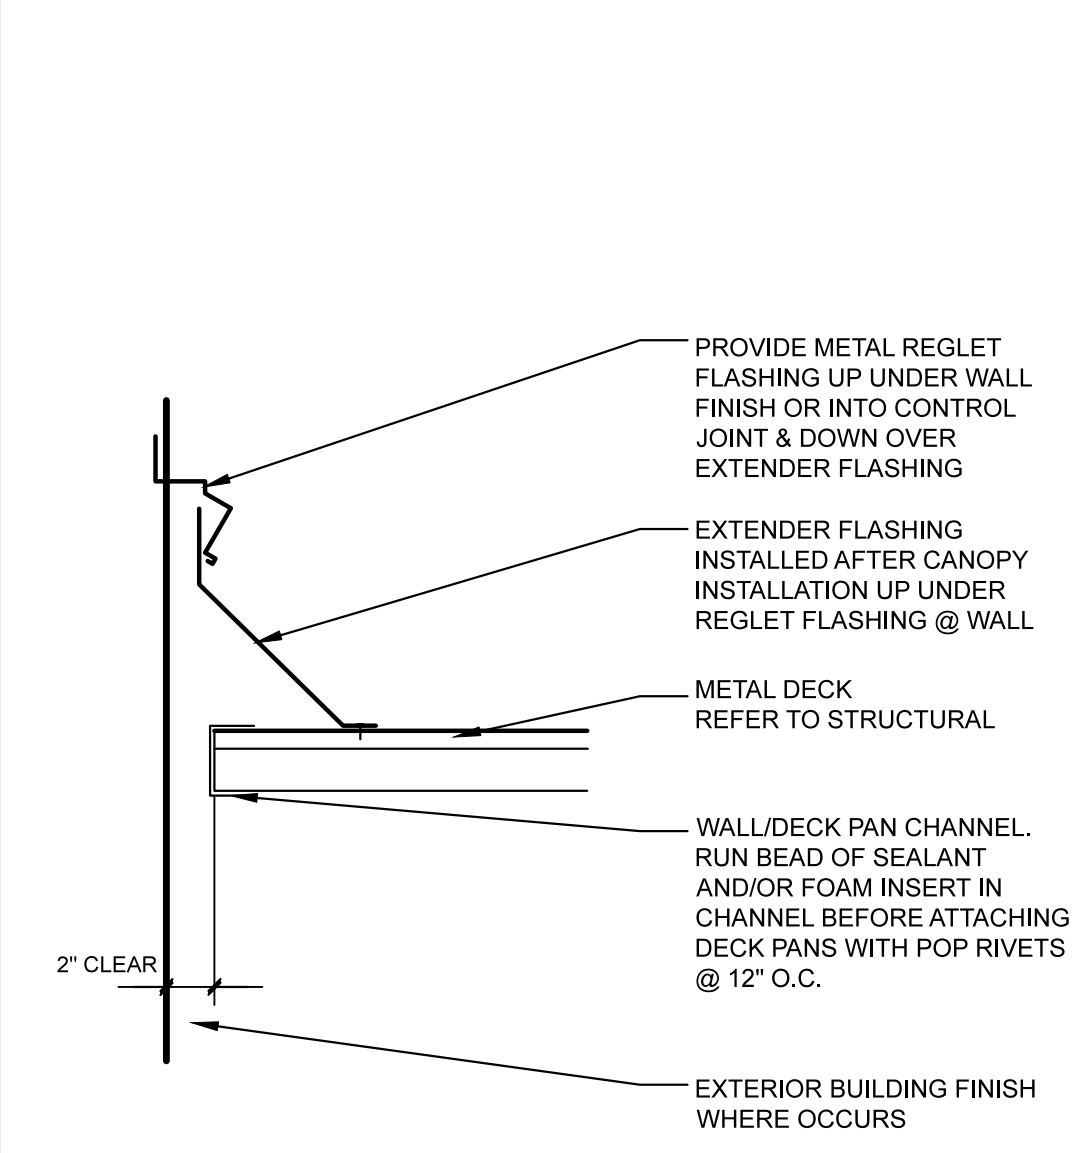

5 CAR STALL CANOPY FLASHING 1-1/2"=1'-0"

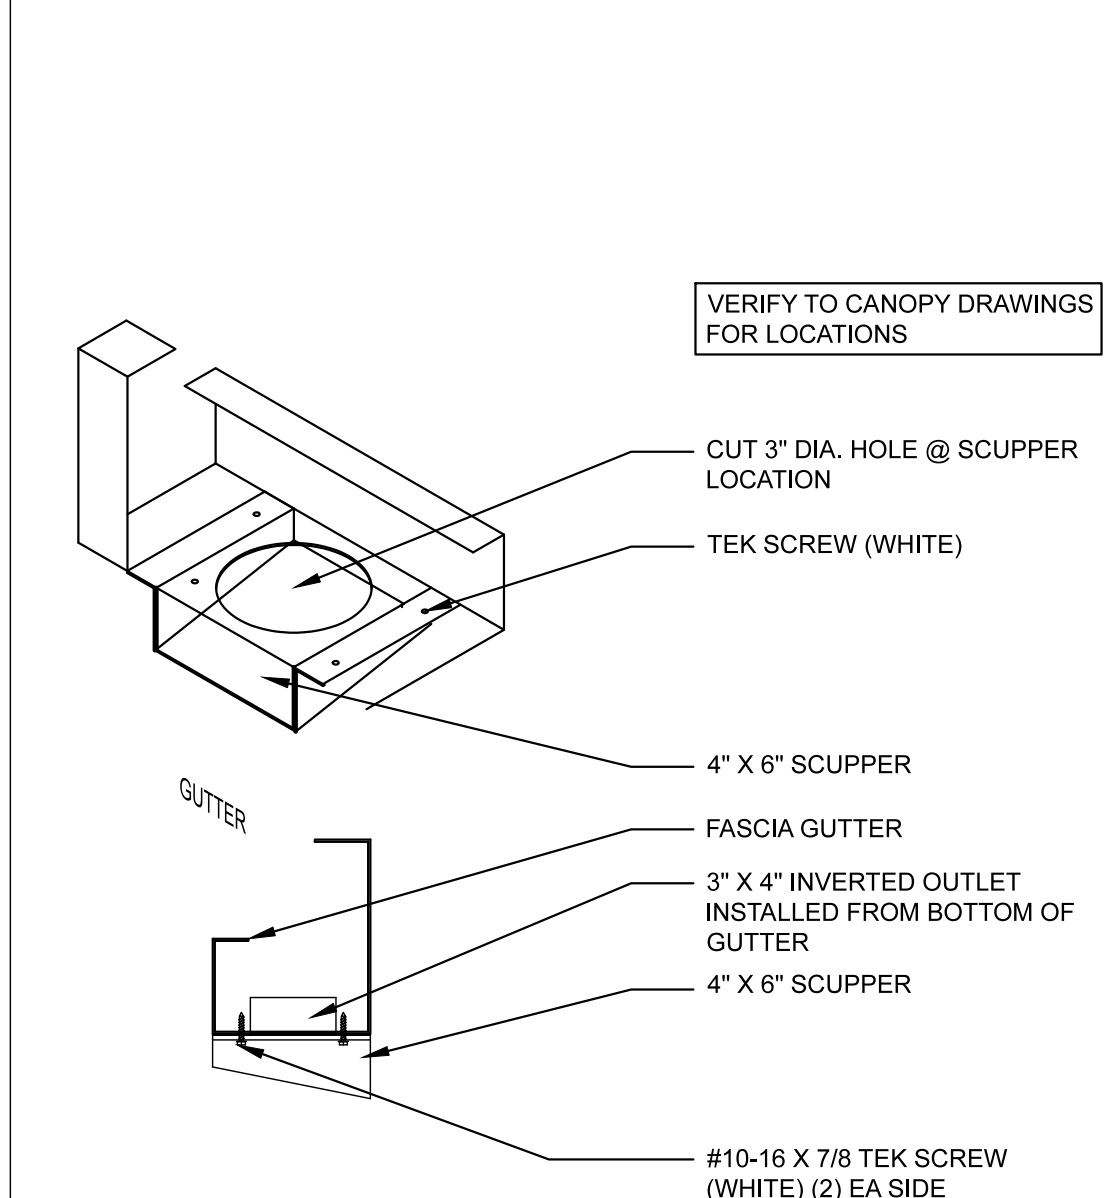

3 CAR STALL CANOPY GUTTER DETAIL 1-1/2"=1'-0"