



NOTE:
SIGN STRUCTURAL FOUNDATION AS REQ. BY SITE CONDITIONS, DESIGN IS THE RESPONSIBILITY OF THE SUBCONTRACTOR.
1. DATA CALL FOR THE ACCURATE ORIGIN.
2. DATA CALL FOR THE ACCURATE ORIGIN.
3. BACK OF SIGN TO BE REMOVABLE FOR SERVICE ACCESS.

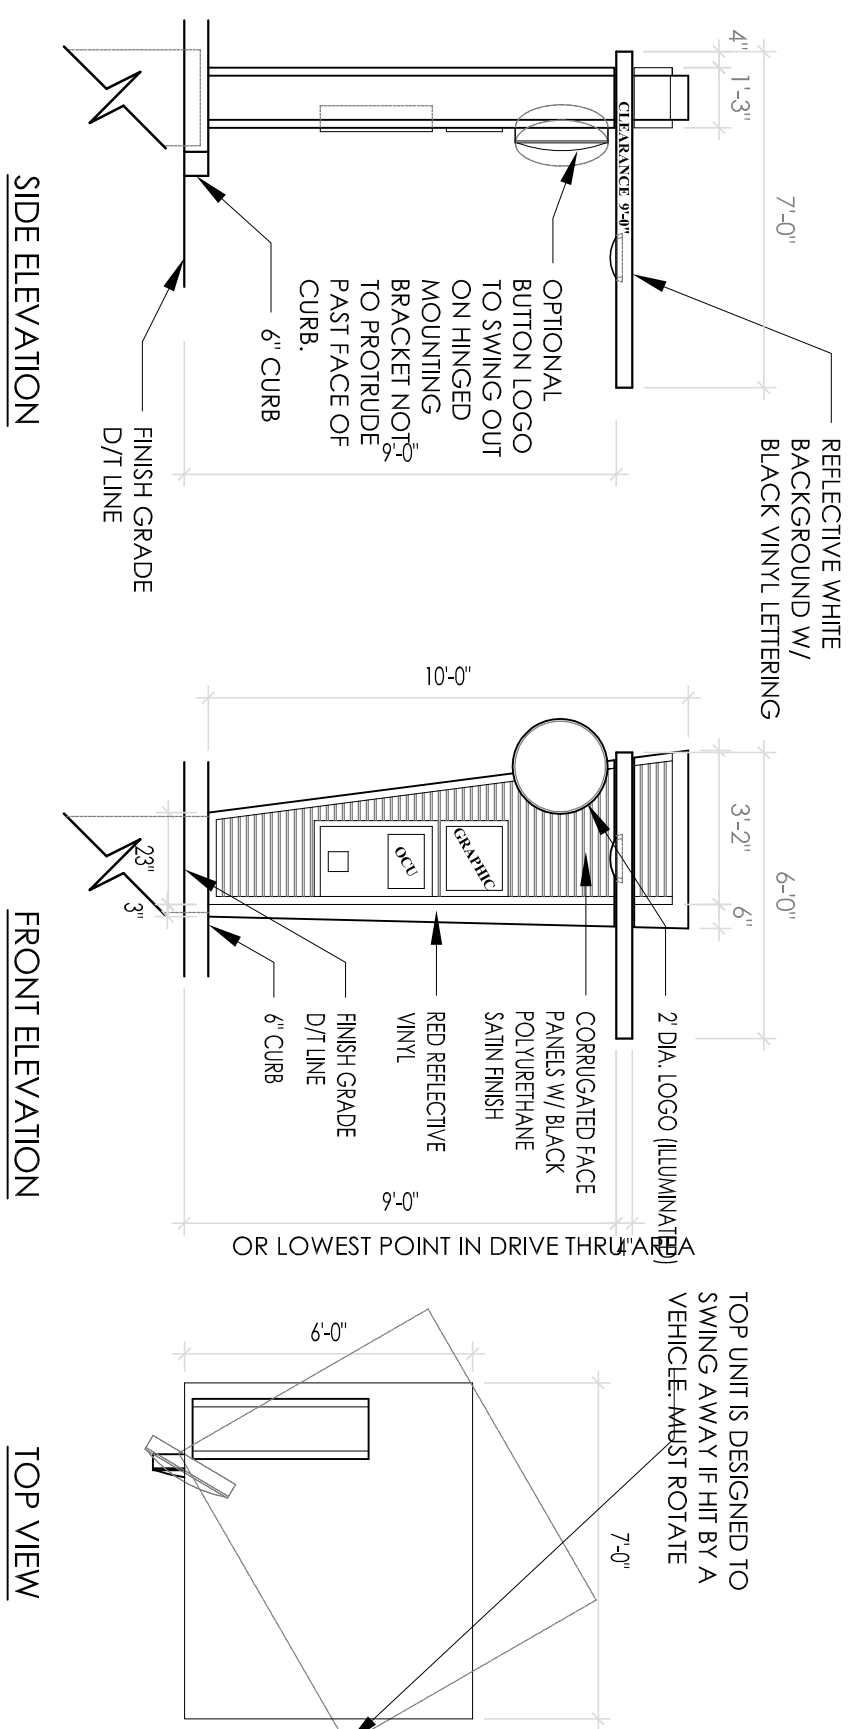


1 ORDER CONFIRMATION ELEVATIONS

SCALE: NO SCALE

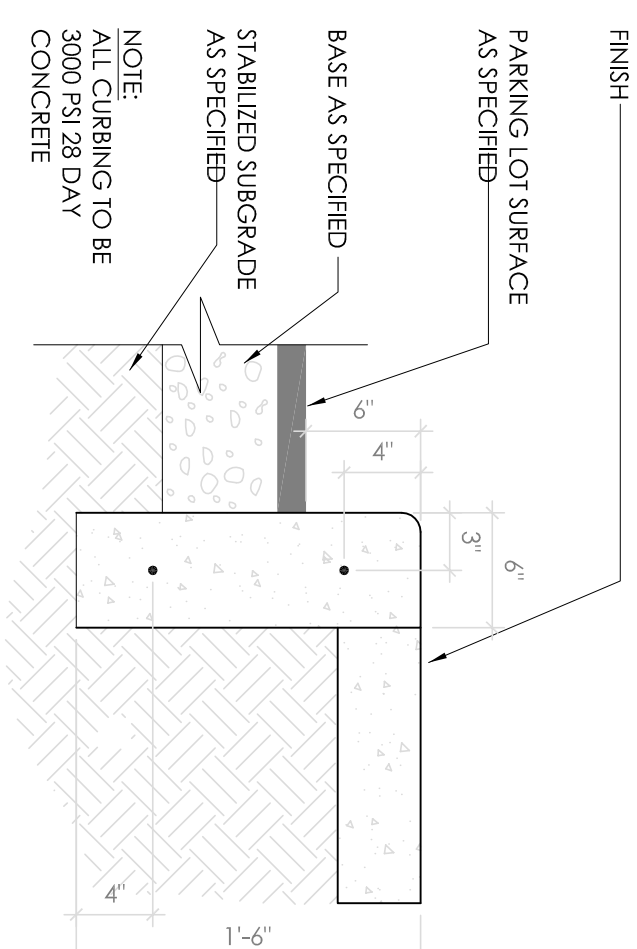


2 6" CONCRETE CURB DETAIL

SCALE: NO SCALE

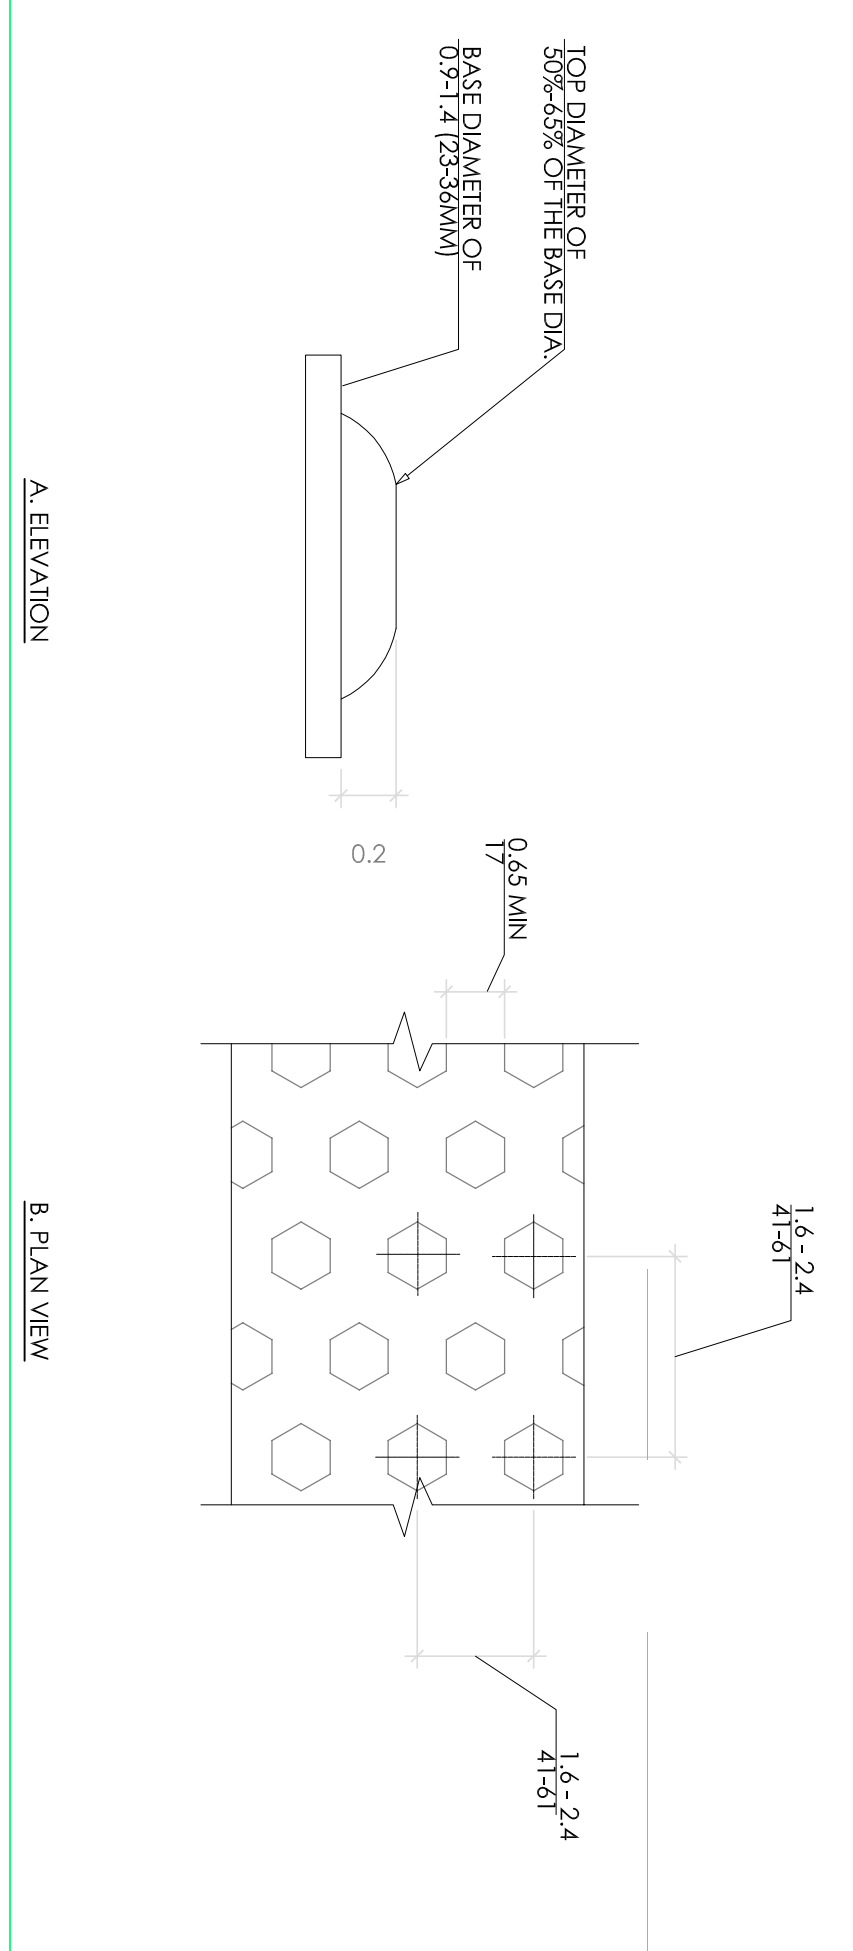


3 TRUNCATED DOME DETAIL

SCALE: NO SCALE

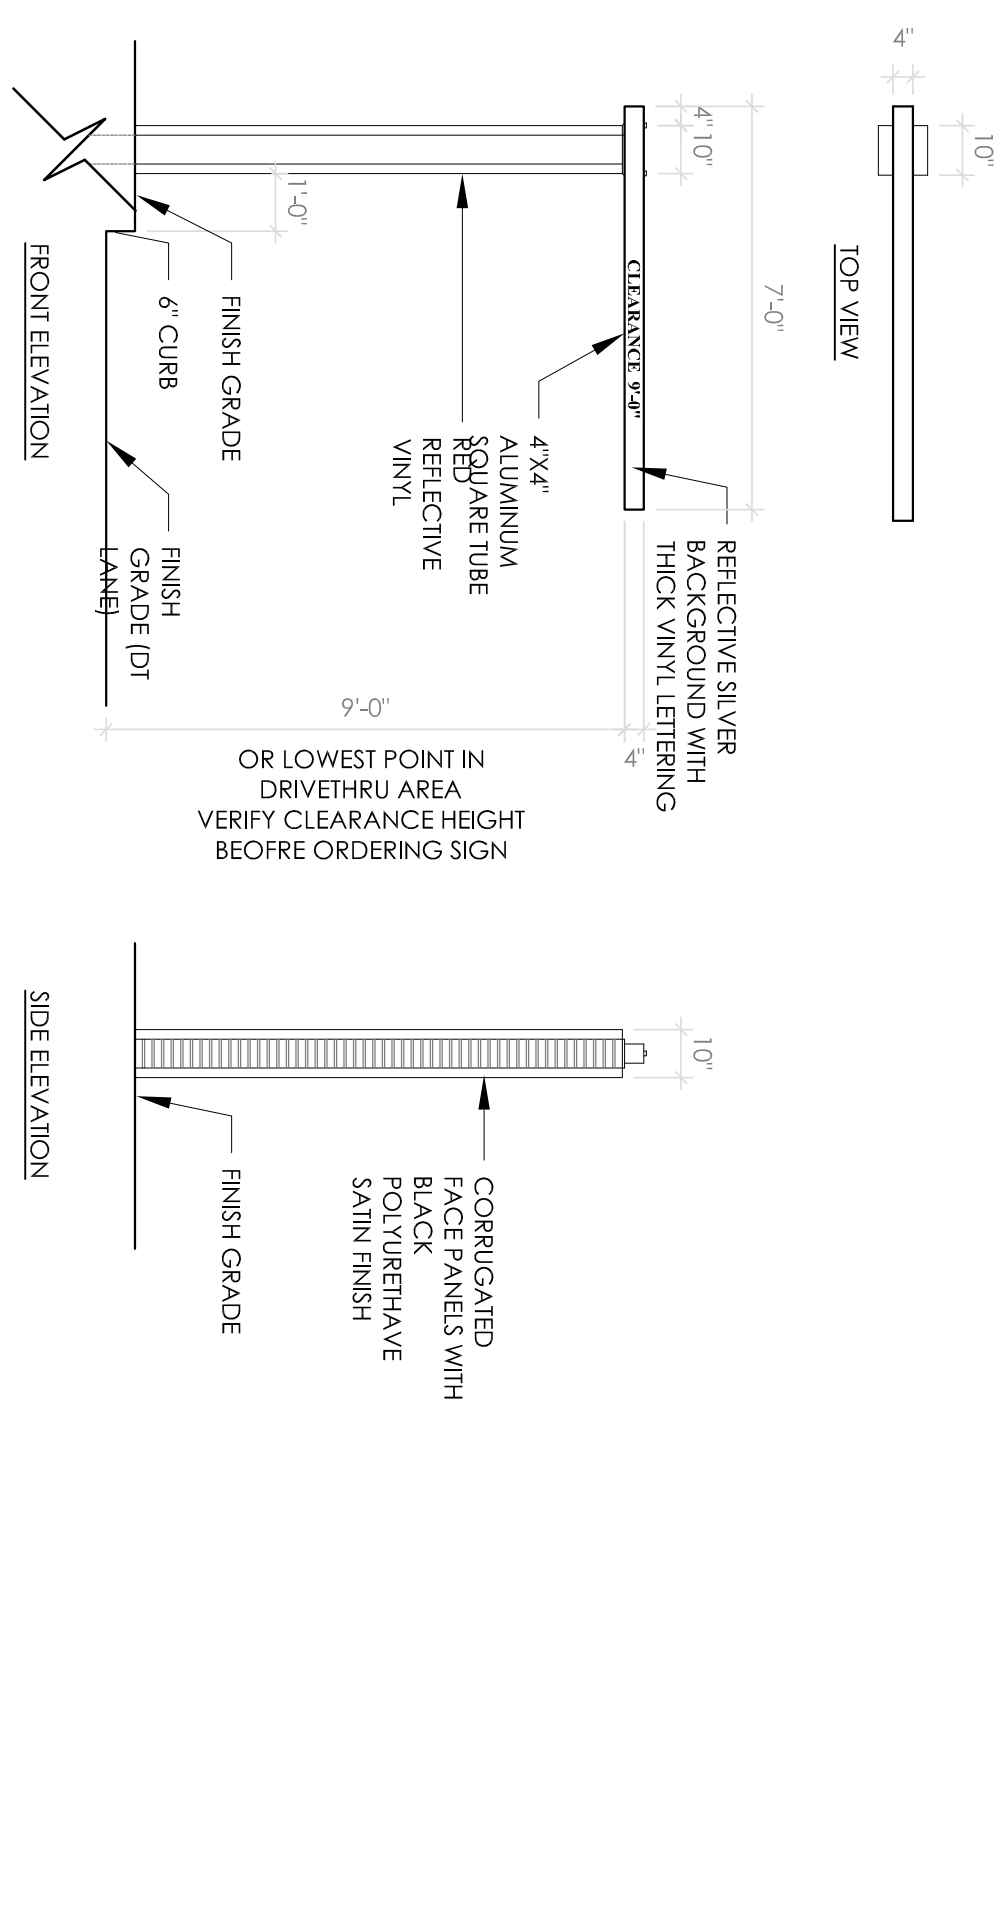

4 DRIVE THRU CLEARANCE SIGN DETAIL

SCALE: NO SCALE

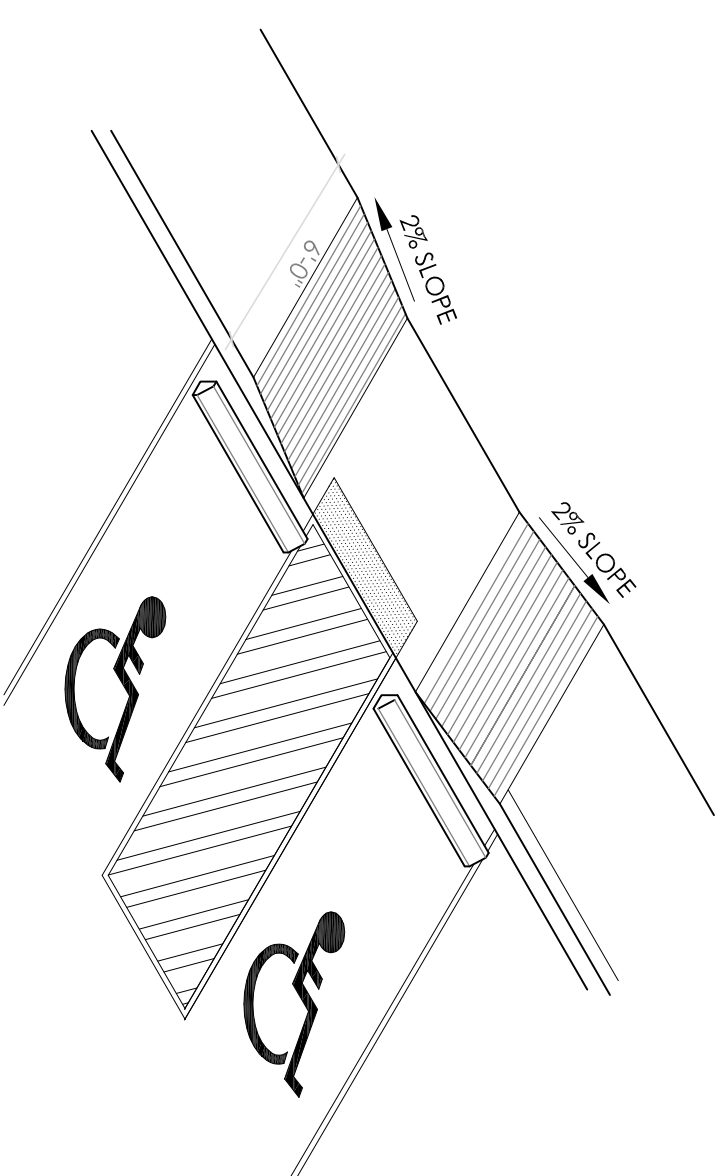



5 ACCESSIBLE PARKING RAMP DETAILS

SCALE: NO SCALE




6 DECORATIVE WALL GUIDELINE

SCALE: NO SCALE

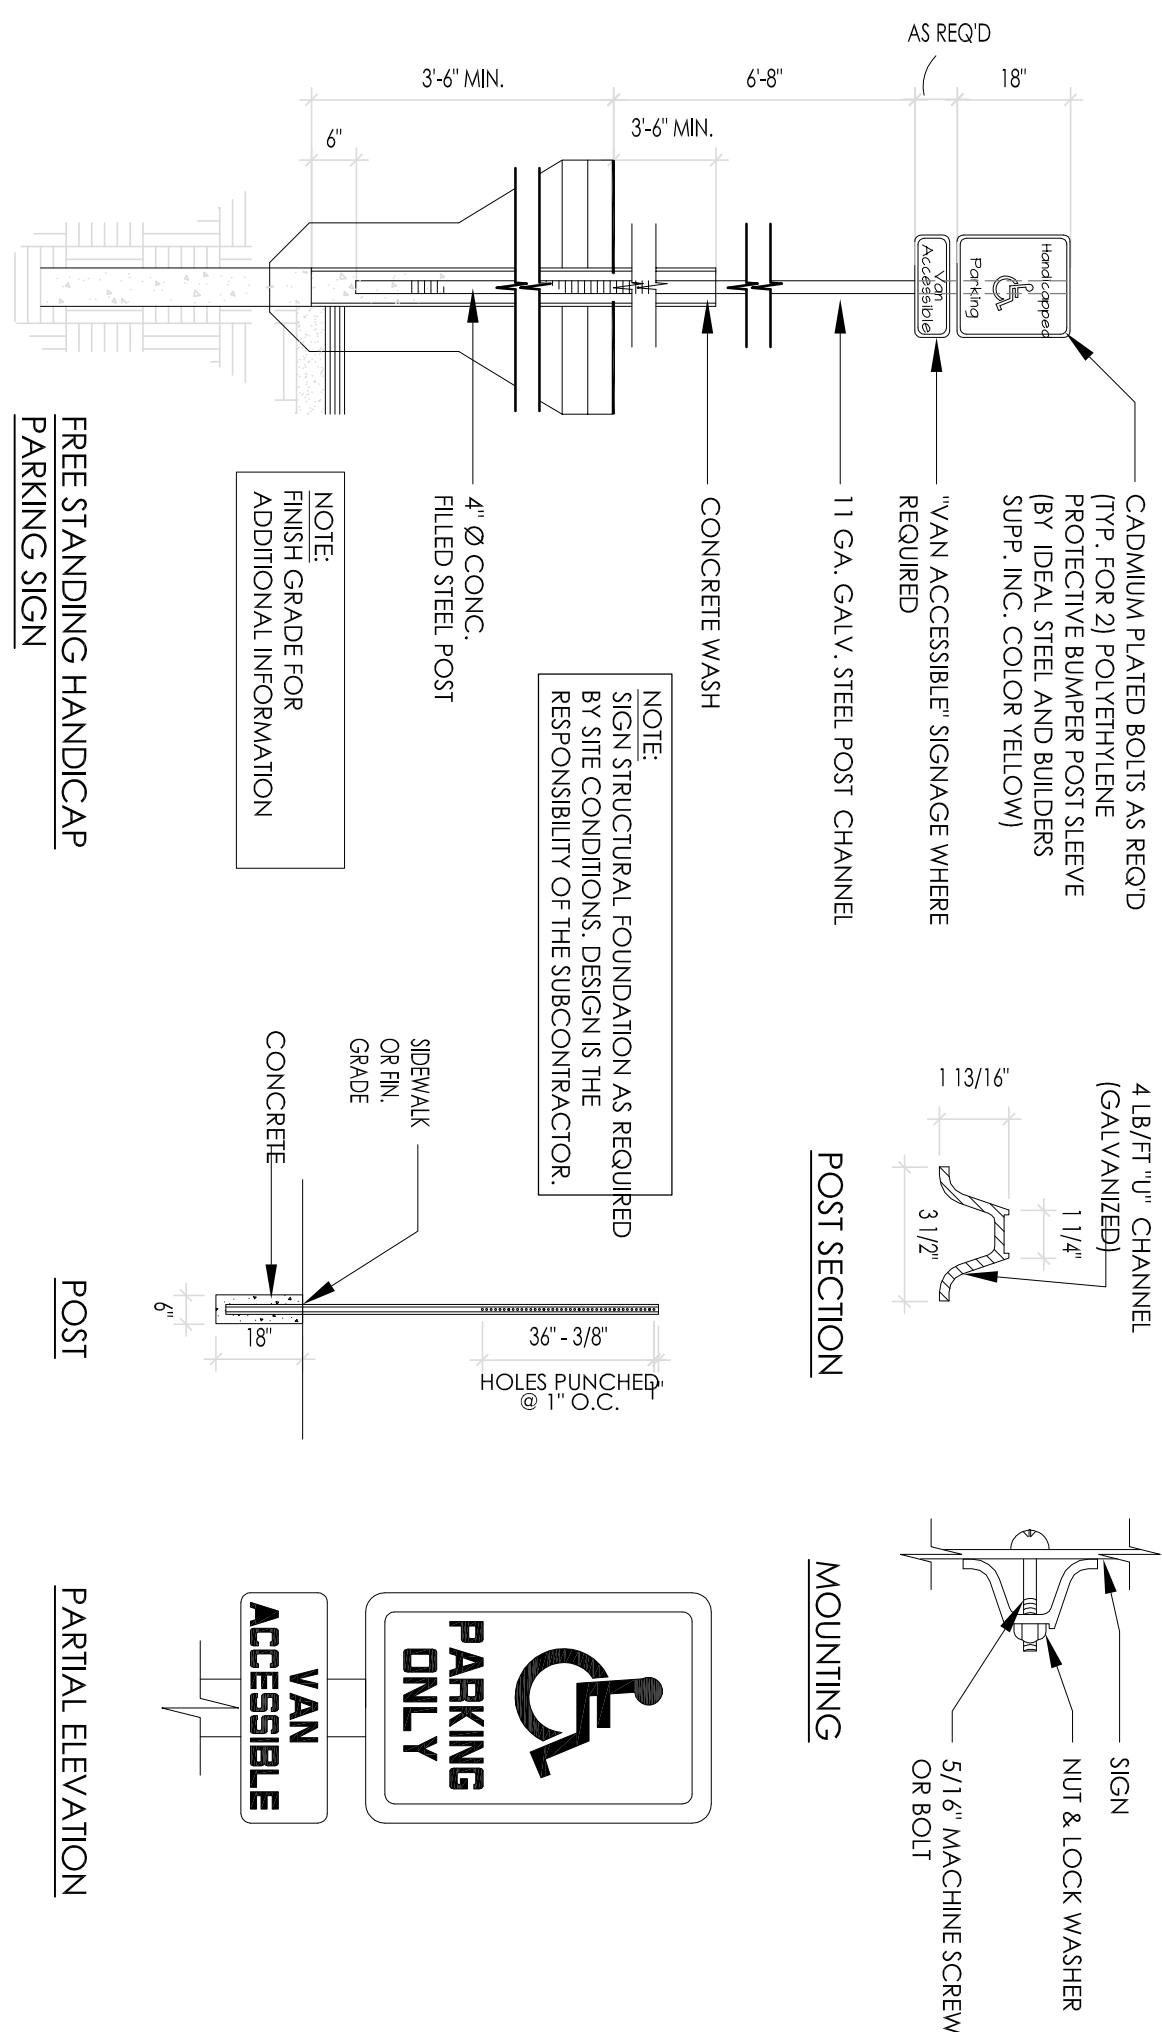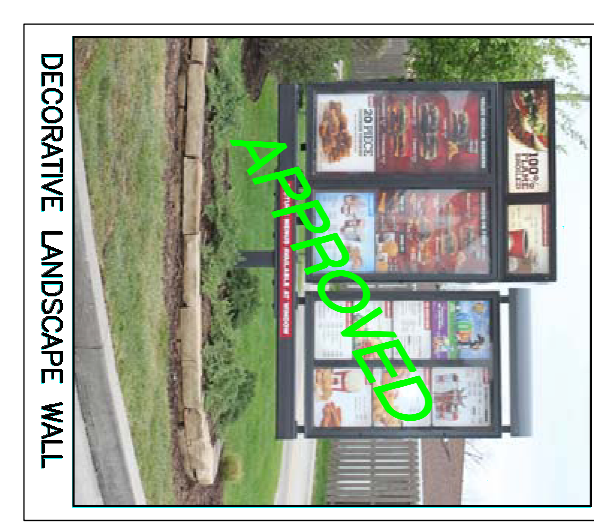

7 ACCESSIBLE PARKING, SIGN & RAMP DETAILS

SCALE: NO SCALE

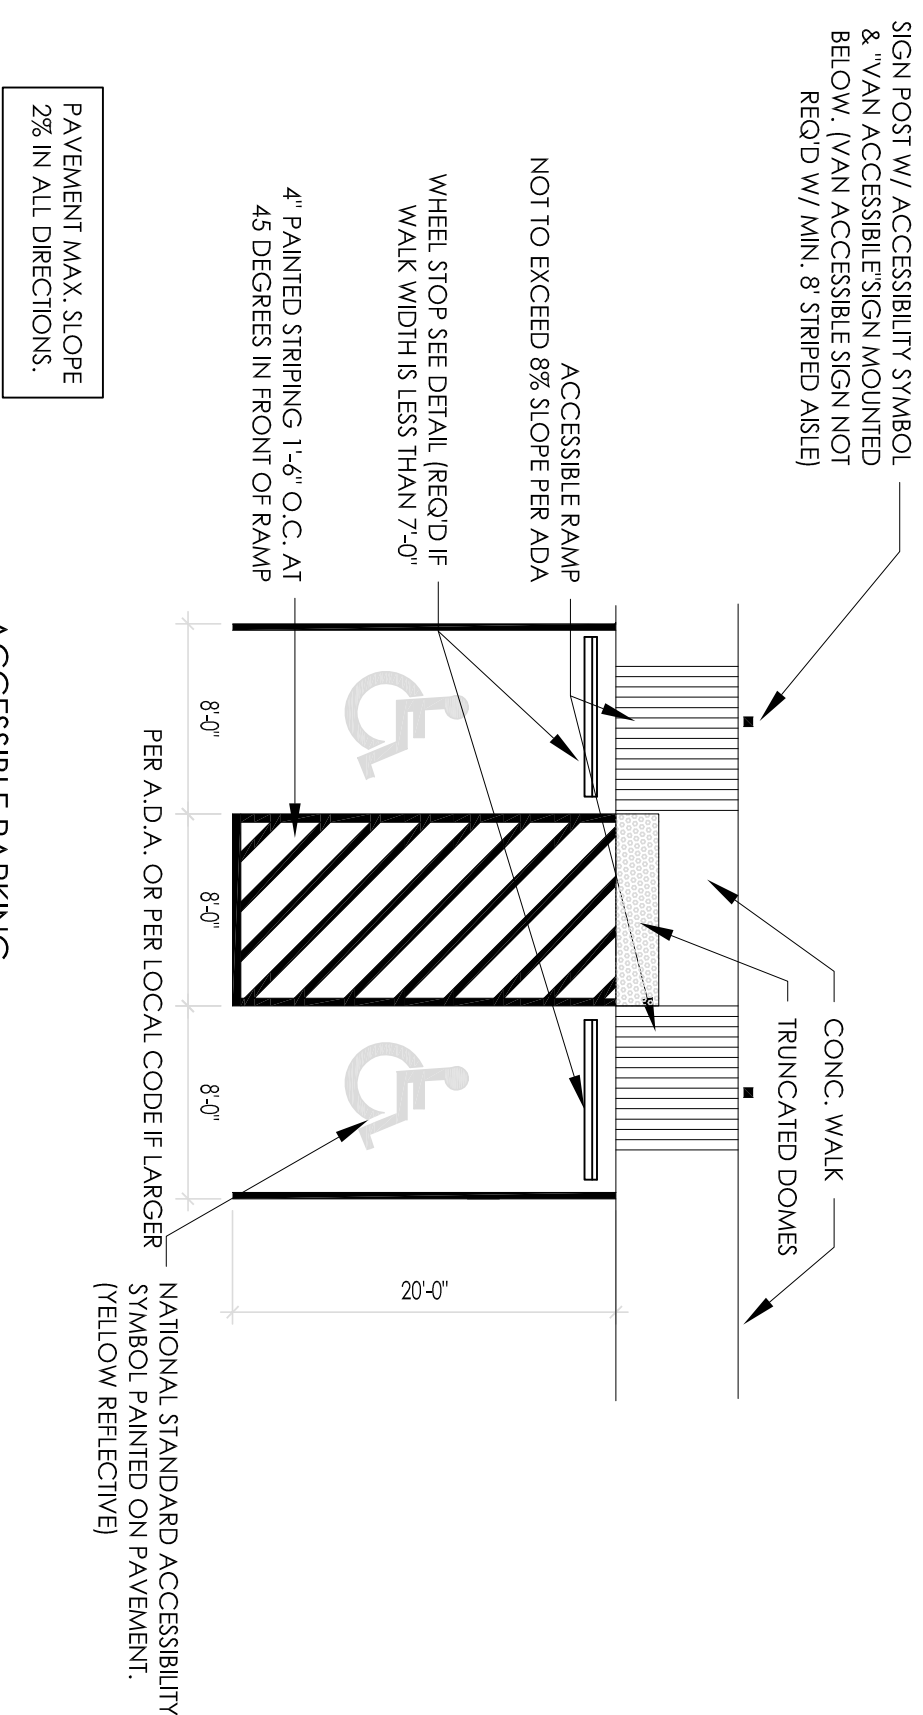

8 ACCESSIBLE PARKING DETAIL

SCALE: NO SCALE

No.	Date	By	Notes
1	01/31/2017	DB	SUBMITTED FOR BUILDING PERMIT

Checked By: [Signature]


Scale: AS NOTED

Date: 07/24/2016

ALL RIGHTS RESERVED. NO PART OF THESE DRAWINGS OR SPECIFICATIONS MAY BE COPIED, REPRODUCED OR USED IN CONNECTION WITH ANY WORK, OTHER THAN THE SPECIFIC PROJECT FOR WHICH THEY HAVE BEEN PREPARED, WITHOUT PRIOR WRITTEN AUTHORIZATION FROM THE ARCHITECT.



TECHNICAL GROUP, INC.
37716 Hills Tech Drive
Farmington Hills, MI 48331
(248) 426-8000
FAX (248) 426-7004

 

PROJECT
BURGER KING # 10528
1500 W MICHIGAN AVE.
BATTLE CREEK, MI

SHEET TITLE
SITE DETAILS

JOB #
TG-16405

SHEET
C-3