



CURRAN ARCHITECTURE

5719 LAWTON LOOP E. DR. #212
INDIANAPOLIS, IN 46216
O :: 317.288.0681
F :: 317.288.0753

OWNER



2100 RIVEREDGE PARKWAY
SUITE 850
ATLANTA, GA 30328

O :: 770.933.5023
F :: 770.933.5024

CERTIFICATION



SHAWN M. CURRAN, RA
MICHIGAN LIC. # 44859

THIS DRAWING AND THE IDEAS, DESIGNS AND CONCEPTS CONTAINED HEREIN ARE THE EXCLUSIVE INTELLECTUAL PROPERTY OF CURRAN ARCHITECTURE, AND ARE NOT TO BE USED OR REPRODUCED, WHOLE OR IN PART, WITHOUT THE WRITTEN CONSENT OF CURRAN ARCHITECTURE.
© COPYRIGHT 2017, CURRAN ARCHITECTURE

PROJECT INFORMATION

REMODEL TO:
BURGER KING #6183

7416 W. SAGINAW HWY.
LANSING, MI 48917




ISSUE DATES

FOR CONSTRUCTION	04-20-2017
CITY REVIEW	05-16-2017
FOUNDATION DETAIL	07-21-2017


PROJECT NUMBER: 160247

WALL SECTIONS


A4.3

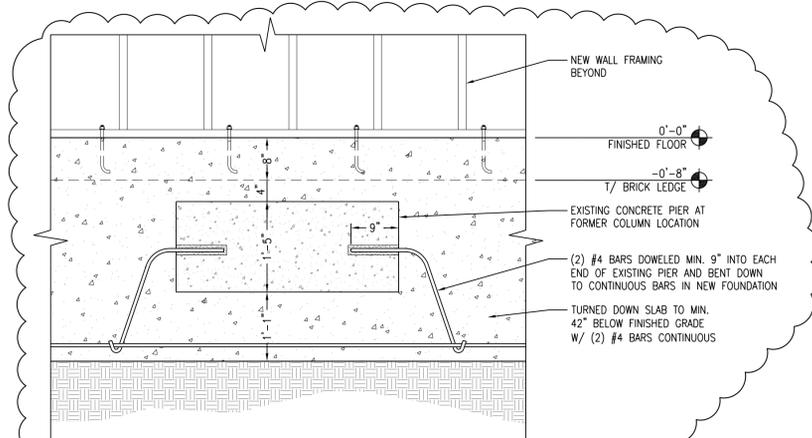


4 FOUNDATION DETAIL
3/4" = 1'-0"

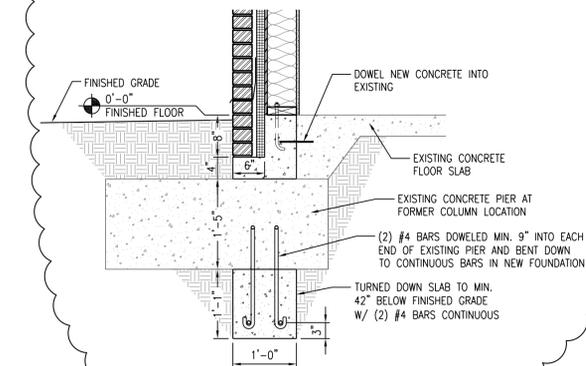

3 FOUNDATION DETAIL
3/4" = 1'-0"

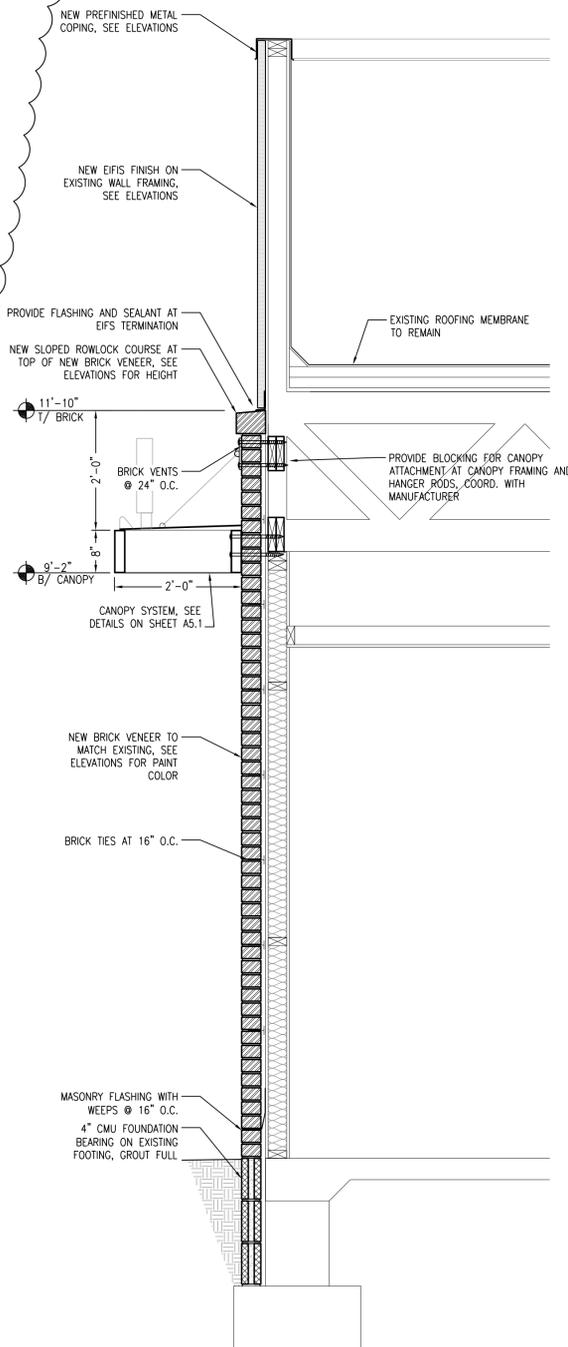

2 NEW SECTION AT RESTROOM WALL
3/4" = 1'-0"

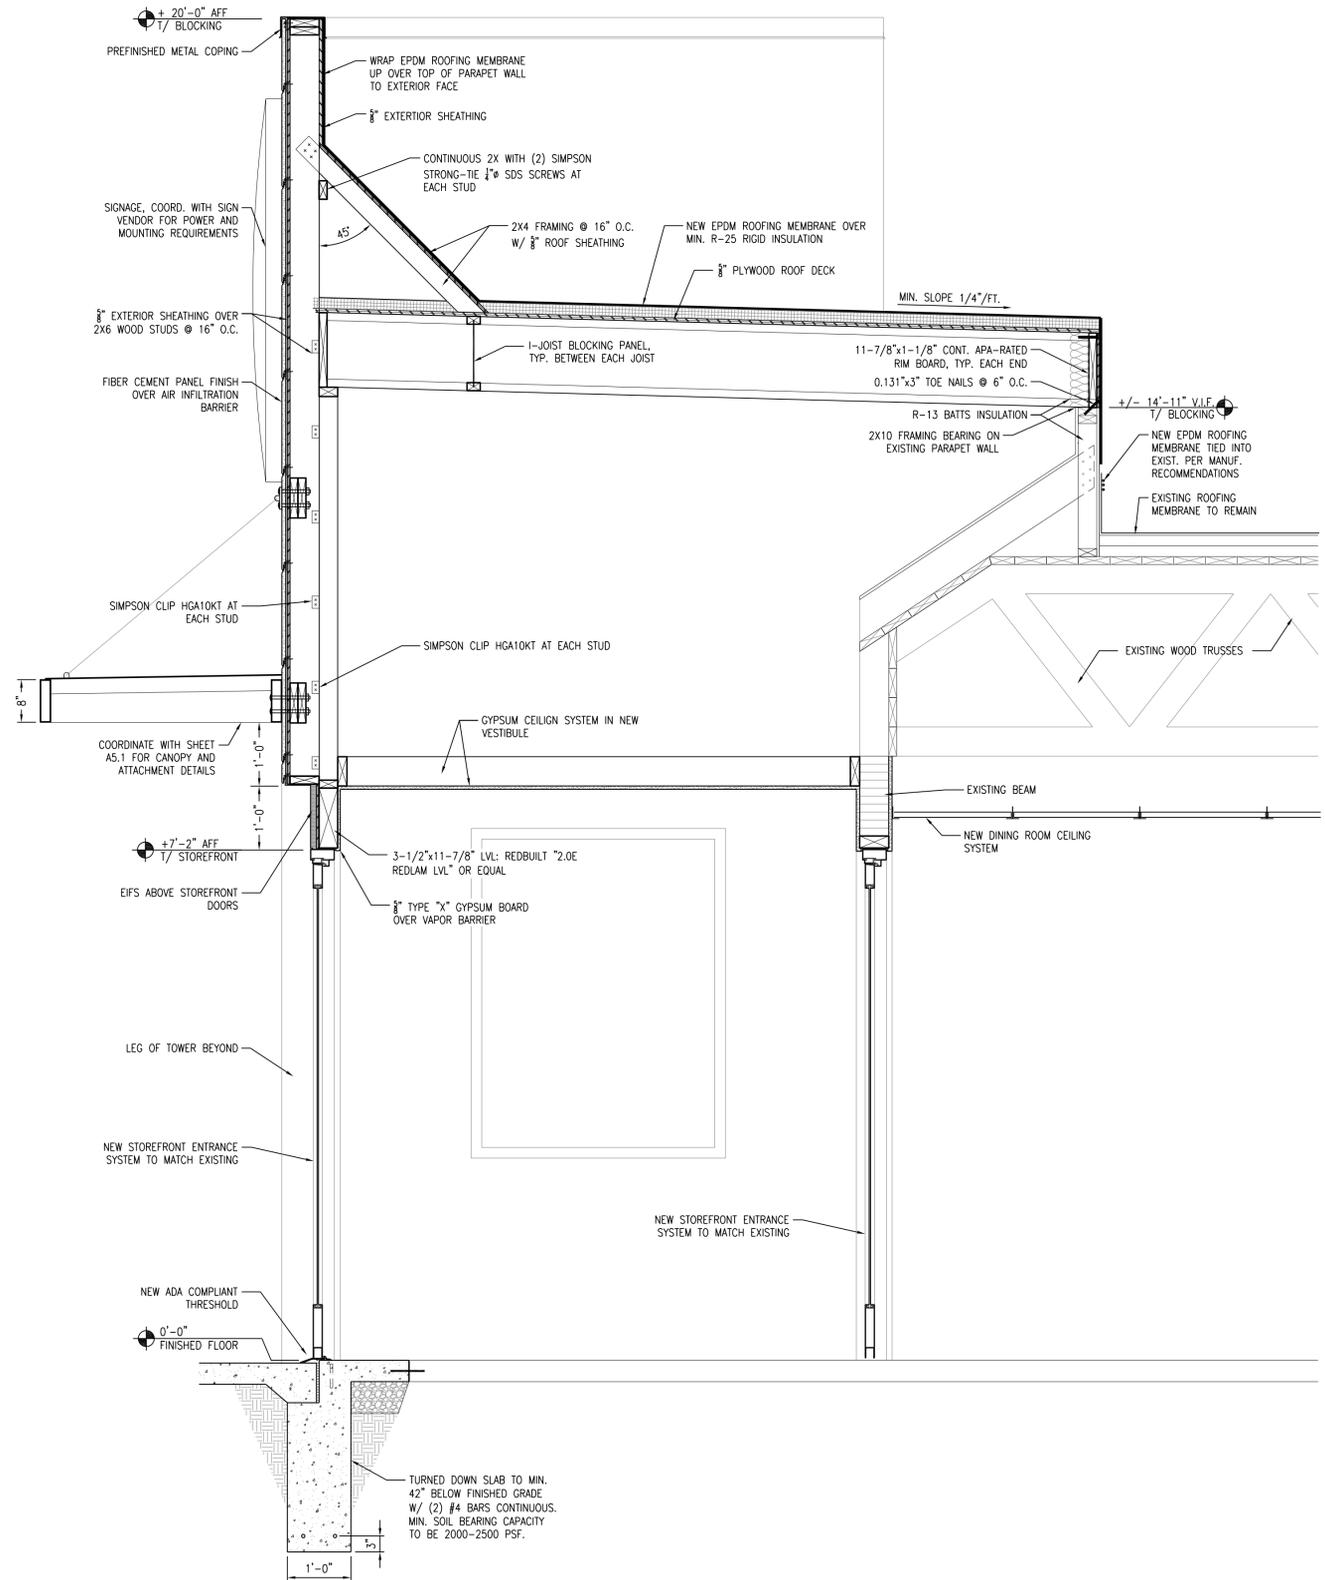

1 NEW SECTION AT ENTRANCE
3/4" = 1'-0"