


1 EQUIPMENT PLAN
SCALE: 1/4" = 1'-0"

EQUIPMENT SCHEDULE			
ITEM NO.	QTY.	DESCRIPTION	MANUFACTURER / MODEL
100	1	10-BURNER W/ DBL CONVECTION OVEN	SOUTHBEND S60AA
101	1	40 LB FRYER	PITCO 40D
102	1	TILTING SKILLET BRAISING PAN	SOUTHBEND BGLM-40
103	1	KETTLE TILTING	SOUTHBEND KGCT-12
104	1	EXISTING 2-DOOR REF.	
105	1	MIXER	GLOBE SP40
106	1	EXISTING 3-COMP. SINK	BK INDUSTRIES
107	1	EXISTING PRE-RINSE W/ ADD ON FAUCET	T & S BRASS
108	1	EXISTING SINK FAUCET	T & S BRASS
109	2	EXISTING HANDSINK	
110	1	BLENDER	BY OWNER
111	3	30" X 8'-0" S/S WORKTABLE W/ DBL OVER SHELF	MDM-SGG-308-FT
112	4	24"X48" WIRE SHELVING UNITS (4)	GR2448
113	1	WALL MOUNT POT RACK	
114	1	18"X 24" SS TABLE	BY OWNER
115	4	EXISTING 18" STOCK POT RANGE	
116	1	EXISTING 1-COMP PREP SINK	
117	2	72" METAL SHELVING	
118	2	36" METAL SHELVING	

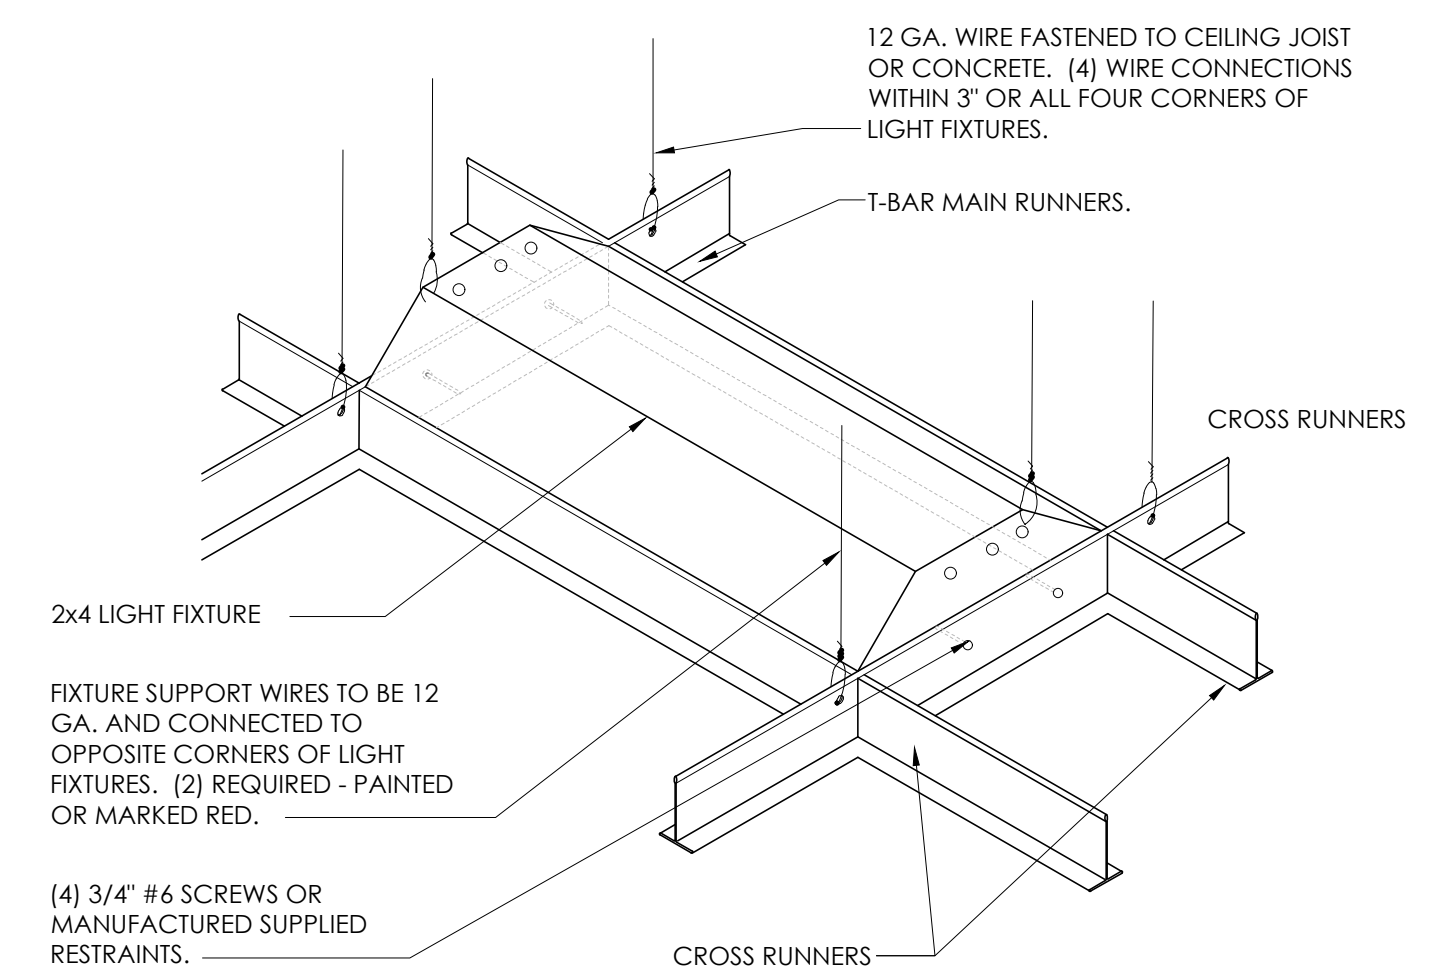

2 LIGHT FIXTURE SUPPORT
NOT TO SCALE

No.	1	Date	2.2.18	By	DEB	Notes	SUBMITTED FOR PERMITTING
Drawn By: DEB							
Checked: SB							
Scale: AS NOTED							
Date: 1.30.18							

ALL RIGHTS RESERVED. NO PART OF THESE DRAWINGS OR SPECIFICATIONS MAY BE COPIED, REPRODUCED OR USED IN CONNECTION WITH ANY WORK, OTHER THAN THE SPECIFIC PROJECT FOR WHICH THEY HAVE BEEN PREPARED, WITHOUT PRIOR WRITTEN AUTHORIZATION FROM THE ARCHITECT.

GOVINDA
36600 GRAND RIVER AVE.
FARMINGTON HILLS, MI 48335

TECHNICAL GROUP, INC.
377.6 Hills Tech Drive
Farmington Hills, MI 48331
(248) 426-8000
FAX (248) 426-7004

PROJECT
GOVINDAS
36600 GRAND RIVER AVE.
FARMINGTON HILLS, MI 48335

SHEET TITLE
EQUIPMENT PLAN

DO NOT SCALE THIS PRINT. USE FIGURED DIMENSIONS ONLY.

JOB #
TG-18502

SHEET
A-2