


APPLIANCES TO BE
TETHERED.
"K" FIRE EXTINGUISHER
MOUNTED IN KITCHEN

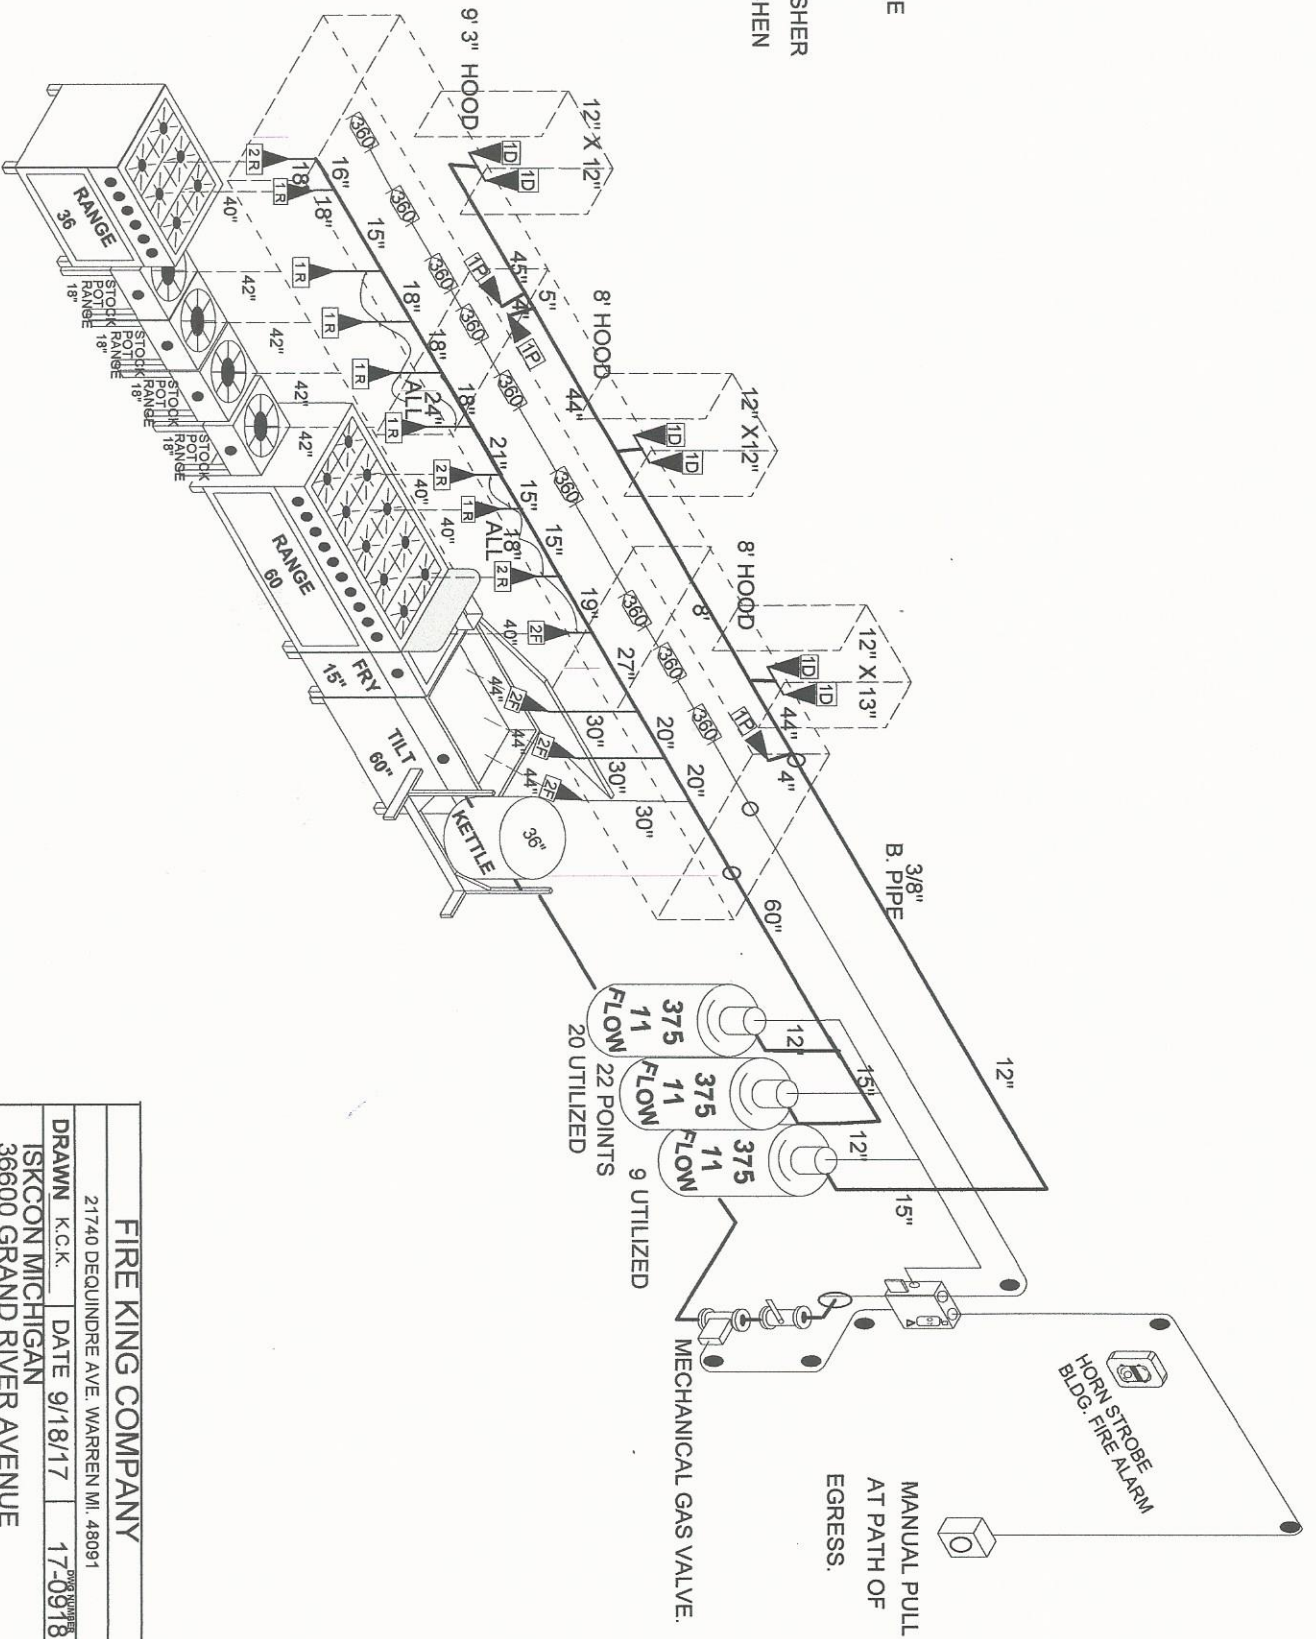

U.L. 300 Listed

AMEREX KP FIRE SUPPRESSION SYSTEM

FIRE KING COMPANY			
21740 DEQUINDRE AVE. WARREN MI. 48091			
DRAWN K.C.K.	DATE 9/18/17	17-0918	
ISKCON MICHIGAN			
36600 GRAND RIVER AVENUE			
FARMINGTON HILLS, MICHIGAN			
SCALE AS NOTED	REV B	SHEET A	