




C1 TREE PLANTING IN PLANTER - SECTION
1/2" = 1'-0"

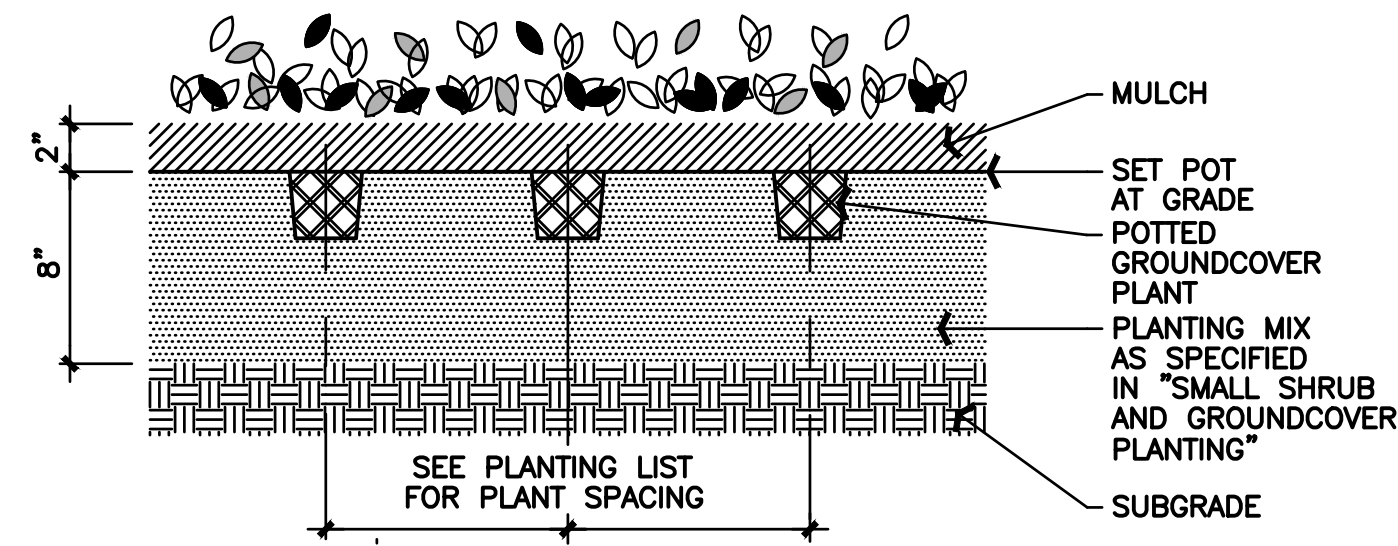


C2 GROUND COVER PLANTING - SECTION
1-1/2" = 1'-0"

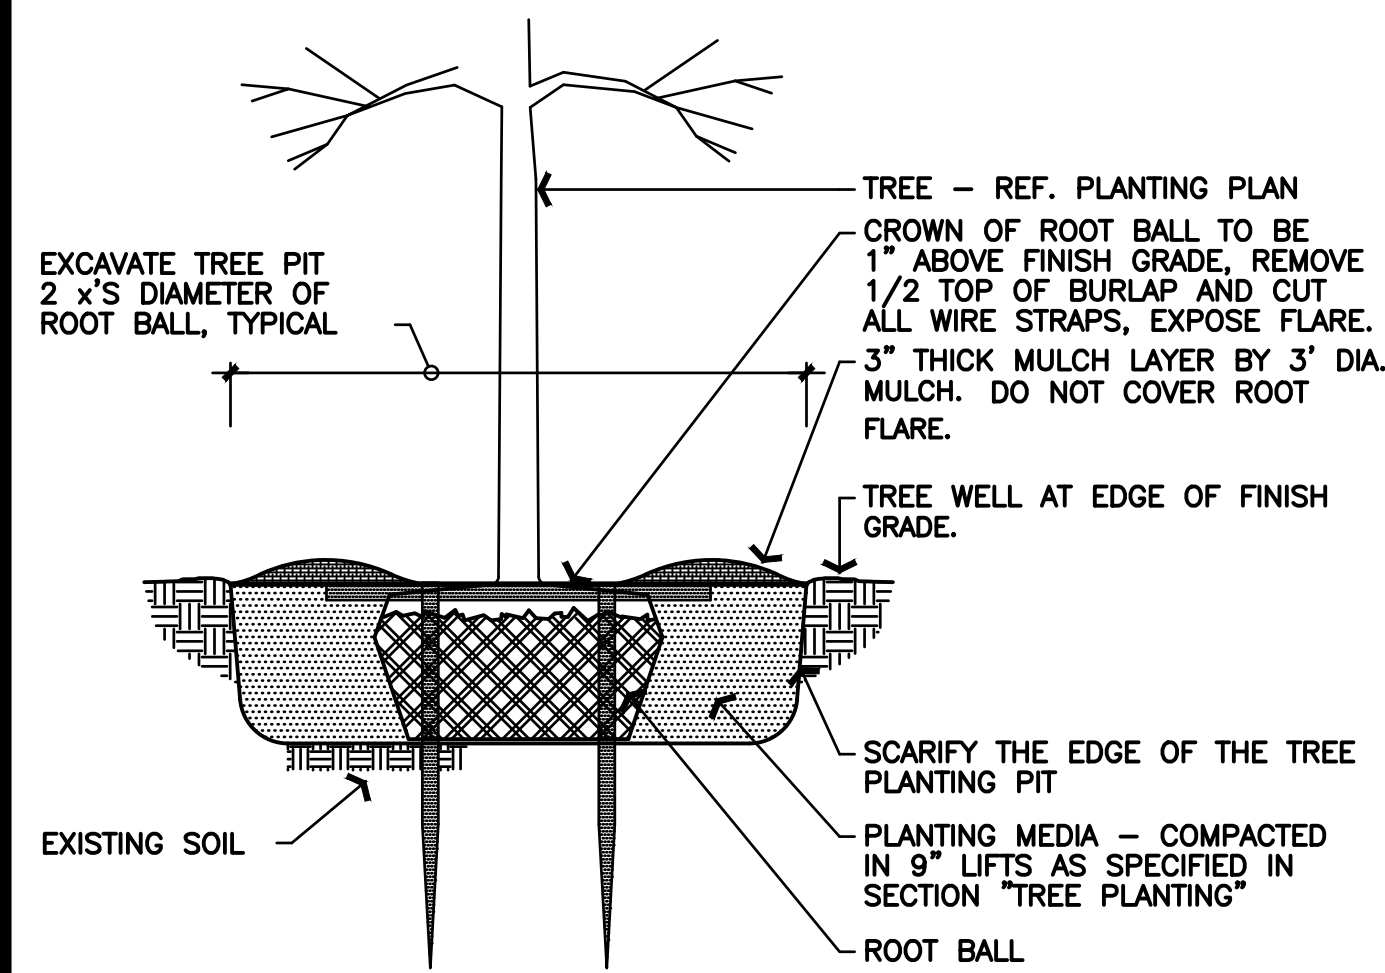


B1 TREE PLANTING IN LAWN - SECTION
1/2" = 1'-0"

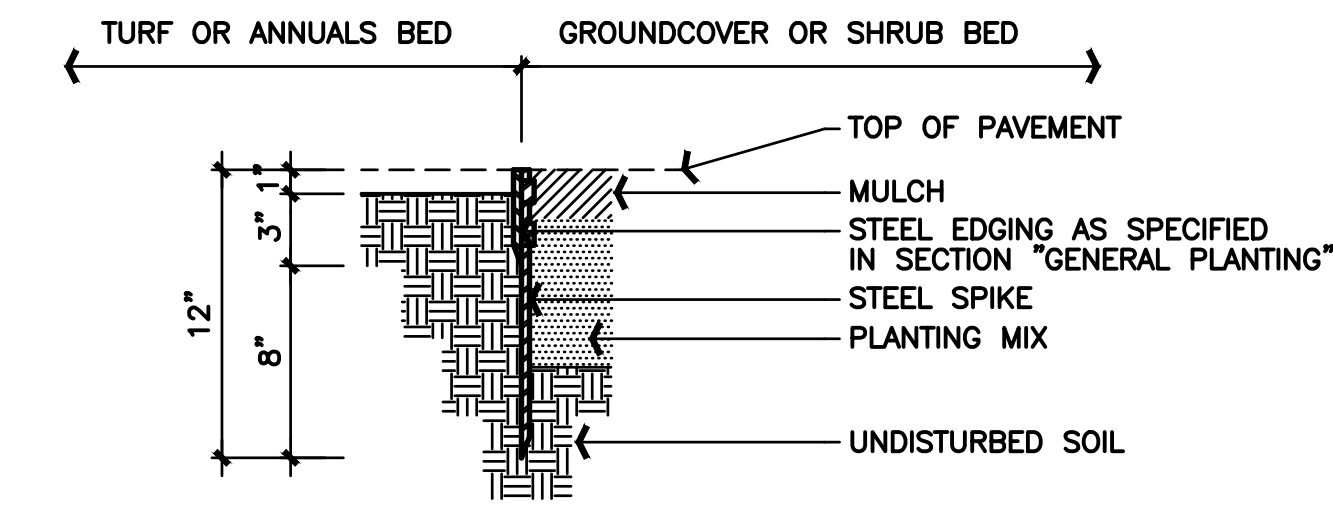

B2 STEEL EDGING - SECTION
1-1/2" = 1'-0"

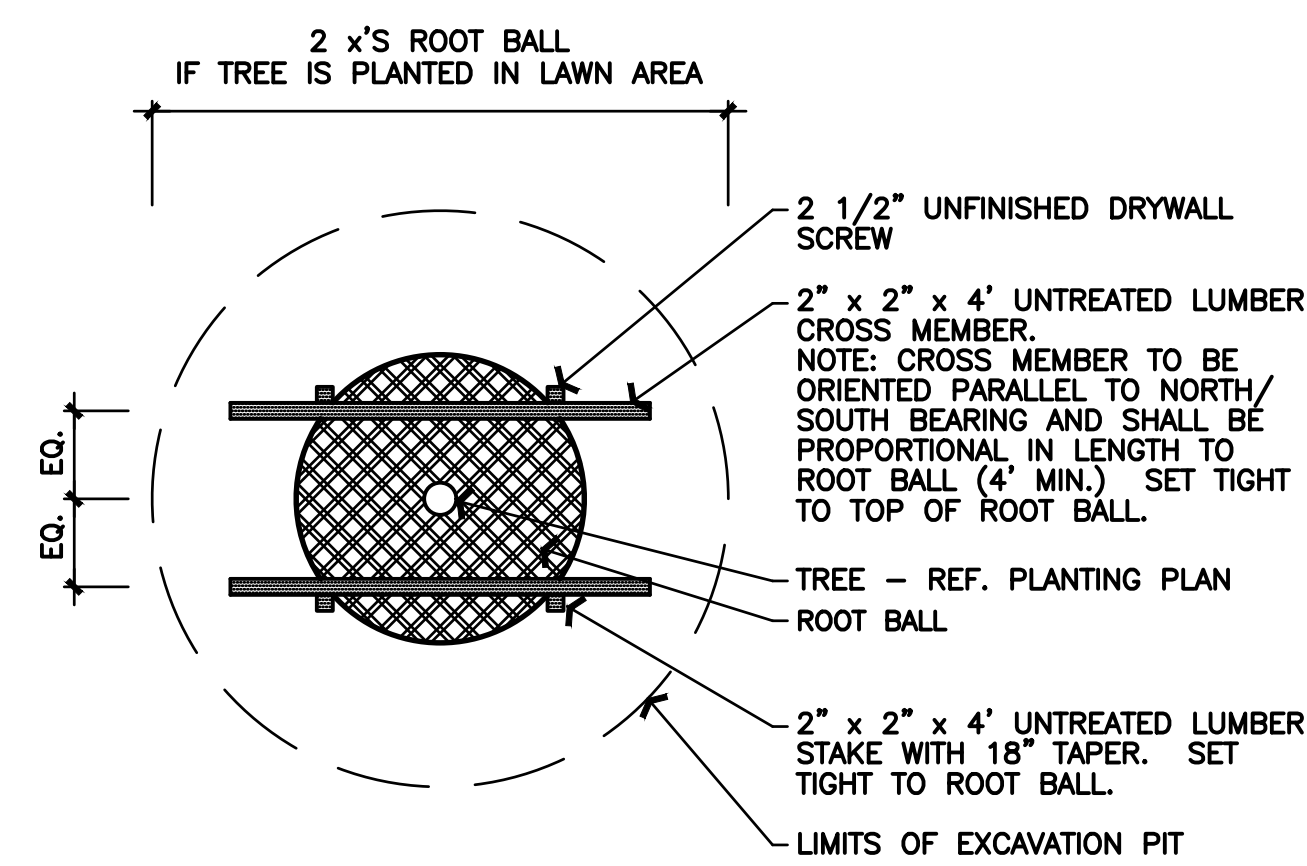


A1 TYPICAL TREE STAKING - PLAN
1/2" = 1'-0"

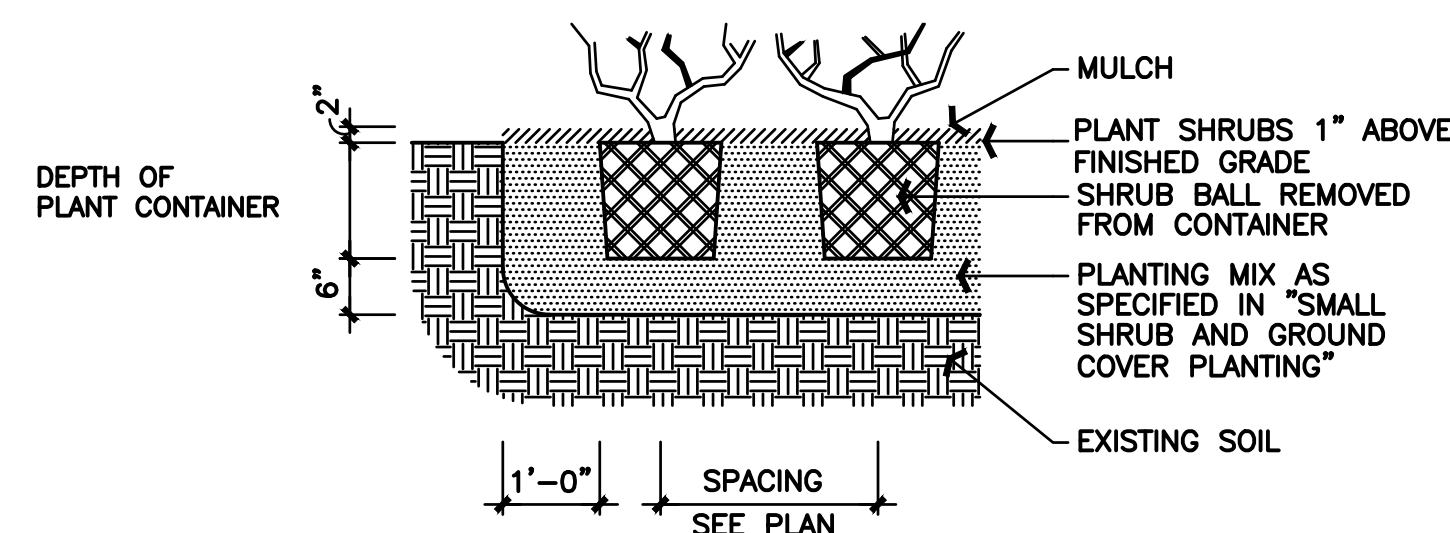

A2 SHRUB PLANTING - SECTION
1/2" = 1'-0"

ISSUED FOR CONST. 08.09.18

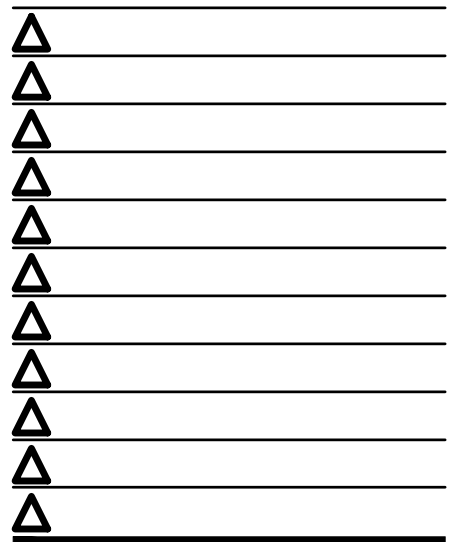

CONTRACT DATE: 09.18.17
BUILDING TYPE: EXP. LITE MED40
PLAN VERSION: July 2017
SITE NUMBER: 312536/445270
STORE NUMBER: 2017088.45

TACO BELL
PARCEL #012529302500010020
BUENAVENTURA BLVD.
KISSIMMEE, FL 34743

TACO BELL
EXPLORER LITE
MEDIUM40

**LANDSCAPE
DETAILS**

L-501

PROJECT NO. - SDP17-0154