

FIGURE 404.2.4 DOOR MANEUVERING CLEARANCES

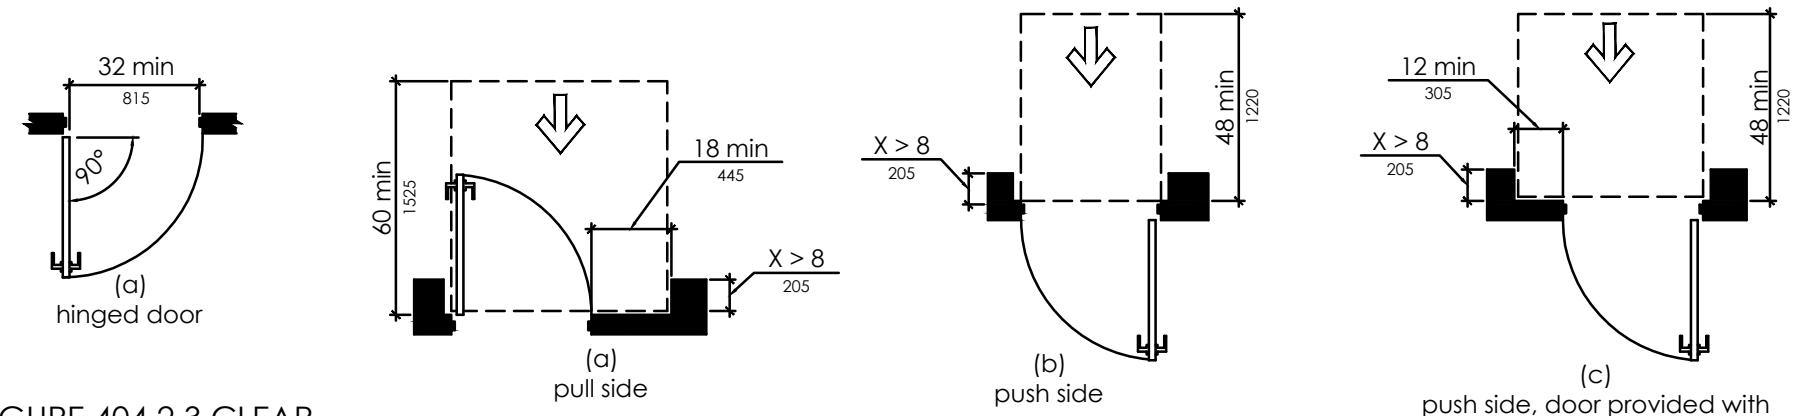


FIGURE 404.2.3 CLEAR WIDTH OF DOORWAYS

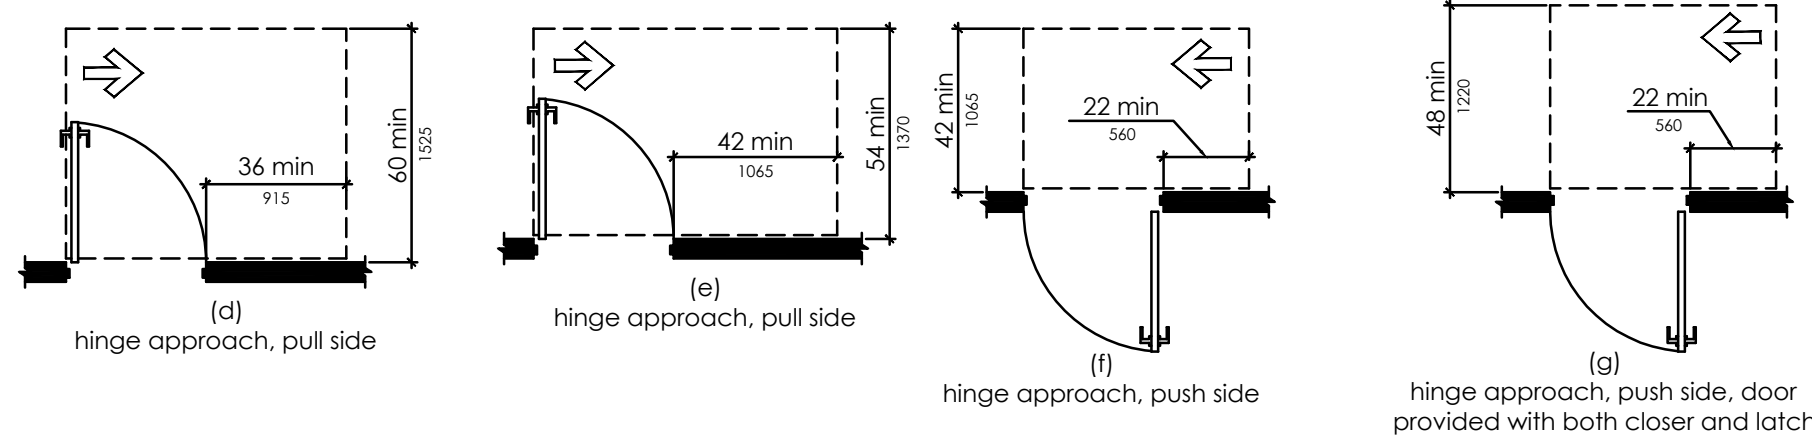


FIGURE 404.2.4.1 MANEUVERING CLEARANCES AT MANUAL SWINGING DOORS AND GATES

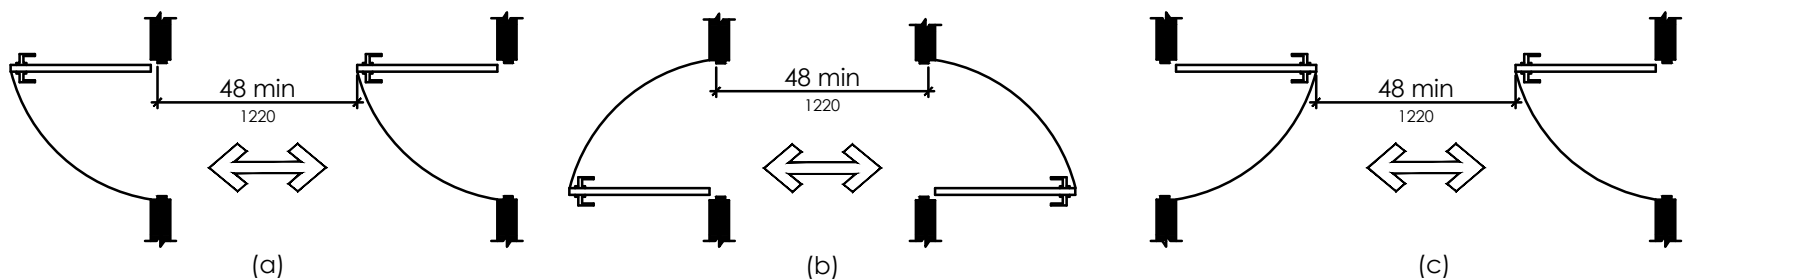


FIGURE 404.2.6 DOORS IN SERIES AND GATES IN SERIES

OBSTRUCTION AND CLEARANCE

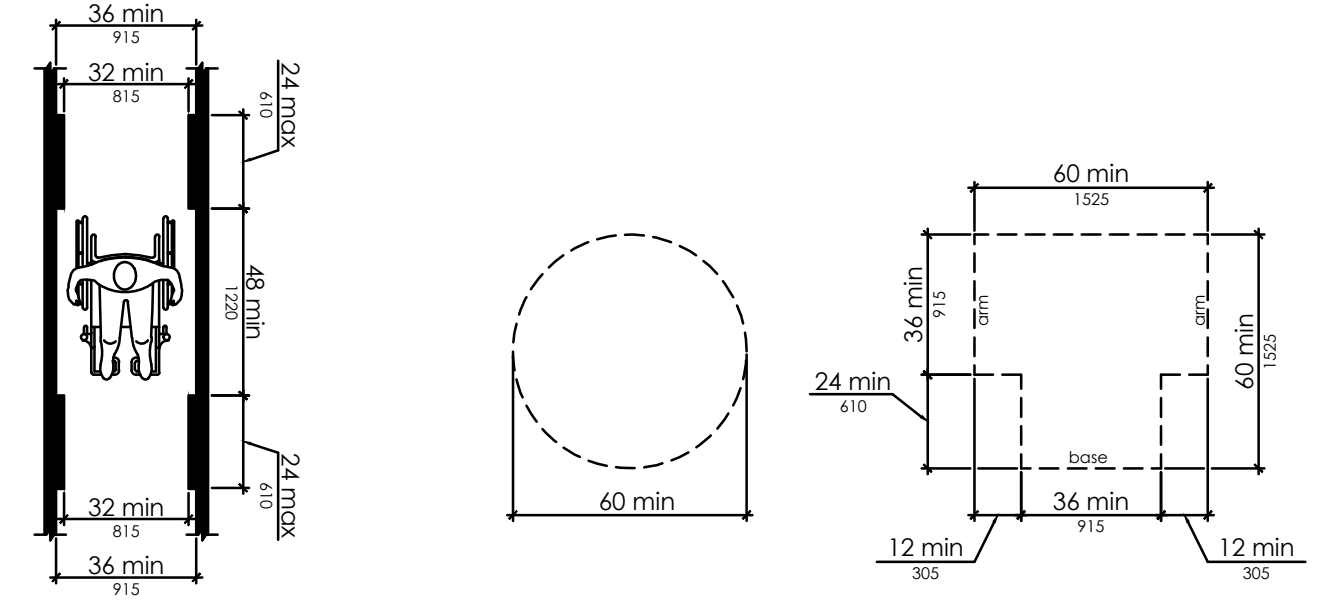


DIAGRAM 2.1 - ACCESSIBLE ROUTE CLEARANCE

DIAGRAM 4.8 - 60" AND T-TURNING SPACE DIAGRAMS

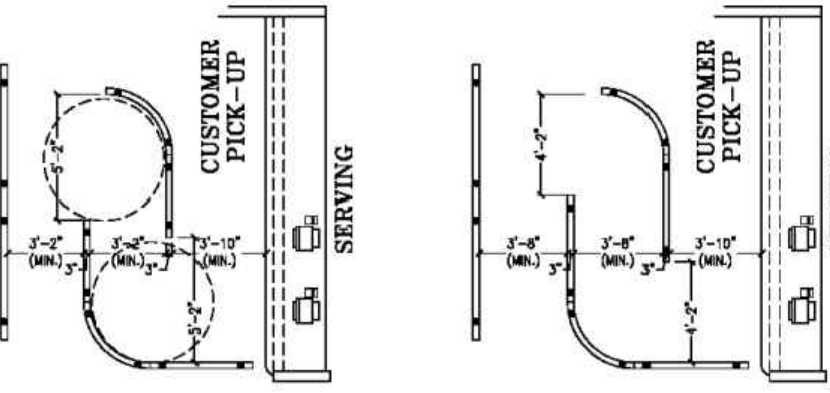


DIAGRAM 4.10 - QUEUE RAIL OPTIONS

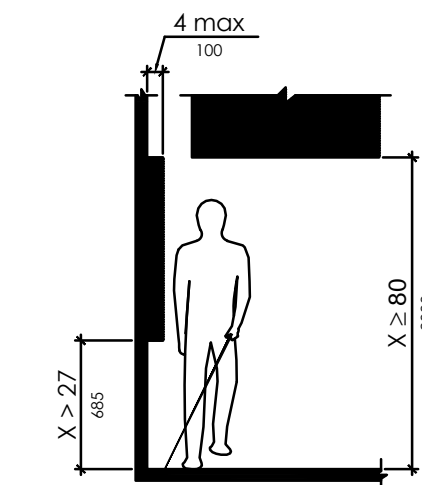


DIAGRAM 2.4 - PROTRUDING OBJECTS AND HEAD CLEARANCE

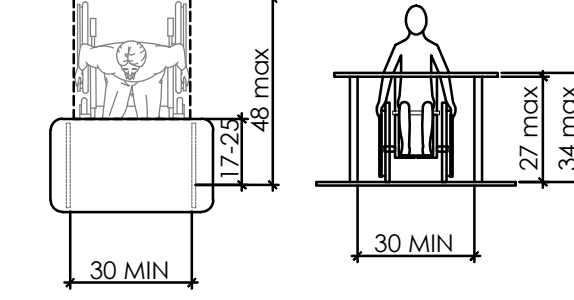


DIAGRAM 2.2 - TYPICAL TABLE CLEARANCE

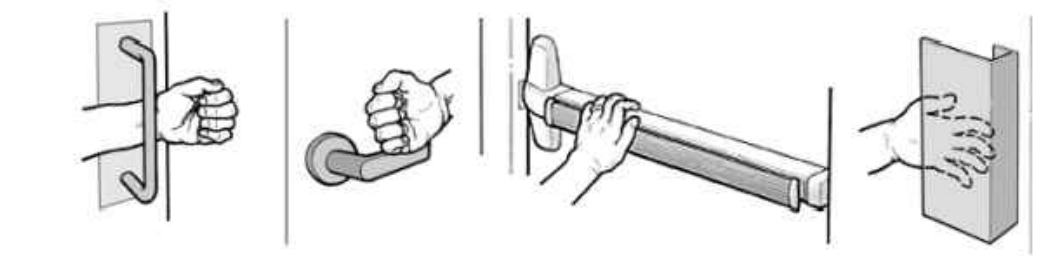


DIAGRAM 2.3 - CLOSED FIST OR FLAIL HAND

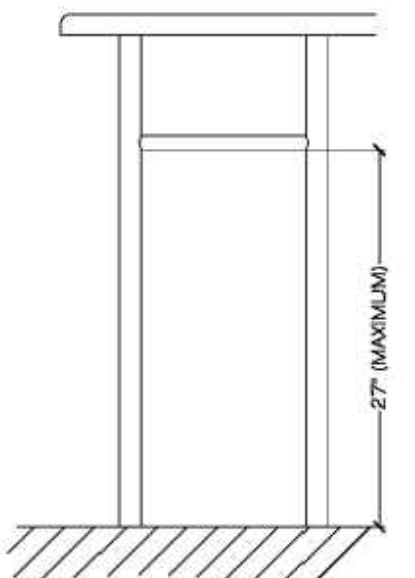


DIAGRAM 4.9 - QUEUE RAIL HEIGHT DETECTION

RESTROOMS



DIAGRAM 4.1 - EXAMPLE TOILET ROOM EXAMPLE

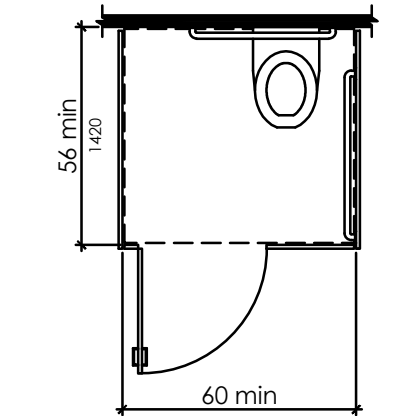


FIGURE 604.3.1 SIZE OF CLEARANCE AT WATER CLOSETS

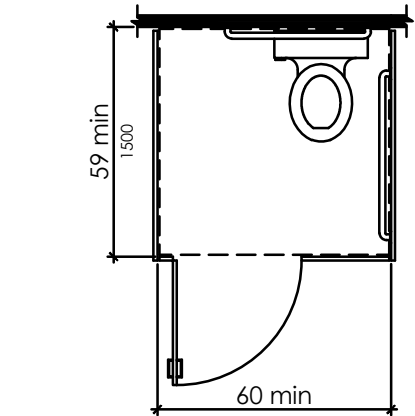


FIGURE 604.3.1 SIZE OF CLEARANCE AT WATER CLOSETS

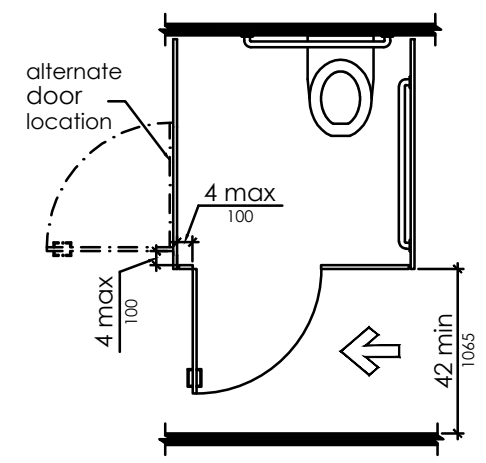


FIGURE 604.3.1 SIZE OF CLEARANCE AT WATER CLOSETS

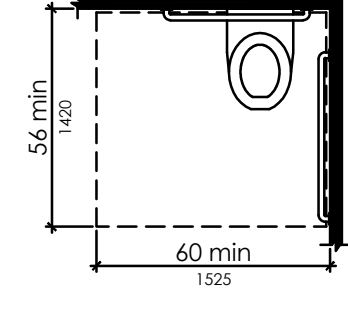


FIGURE 604.3.1 SIZE OF CLEARANCE AT WATER CLOSETS

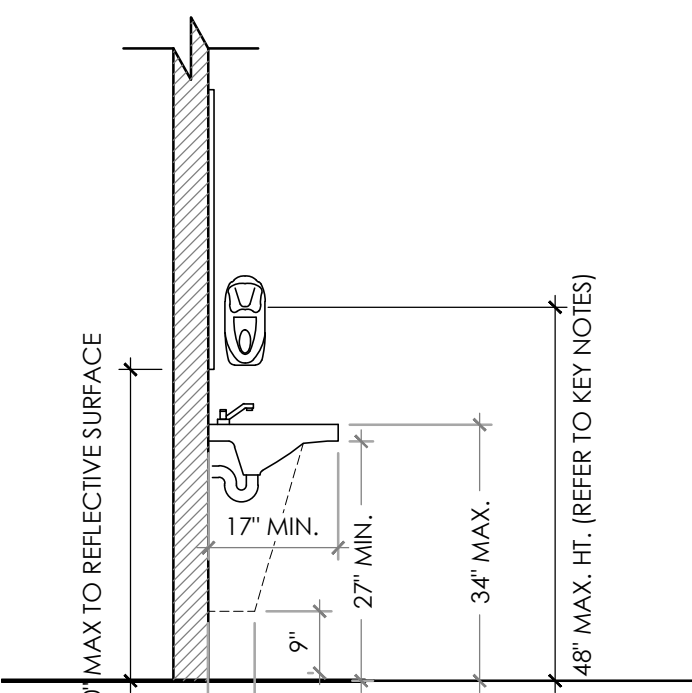


DIAGRAM 4.3 - LAVATORY CLEAR SPACE

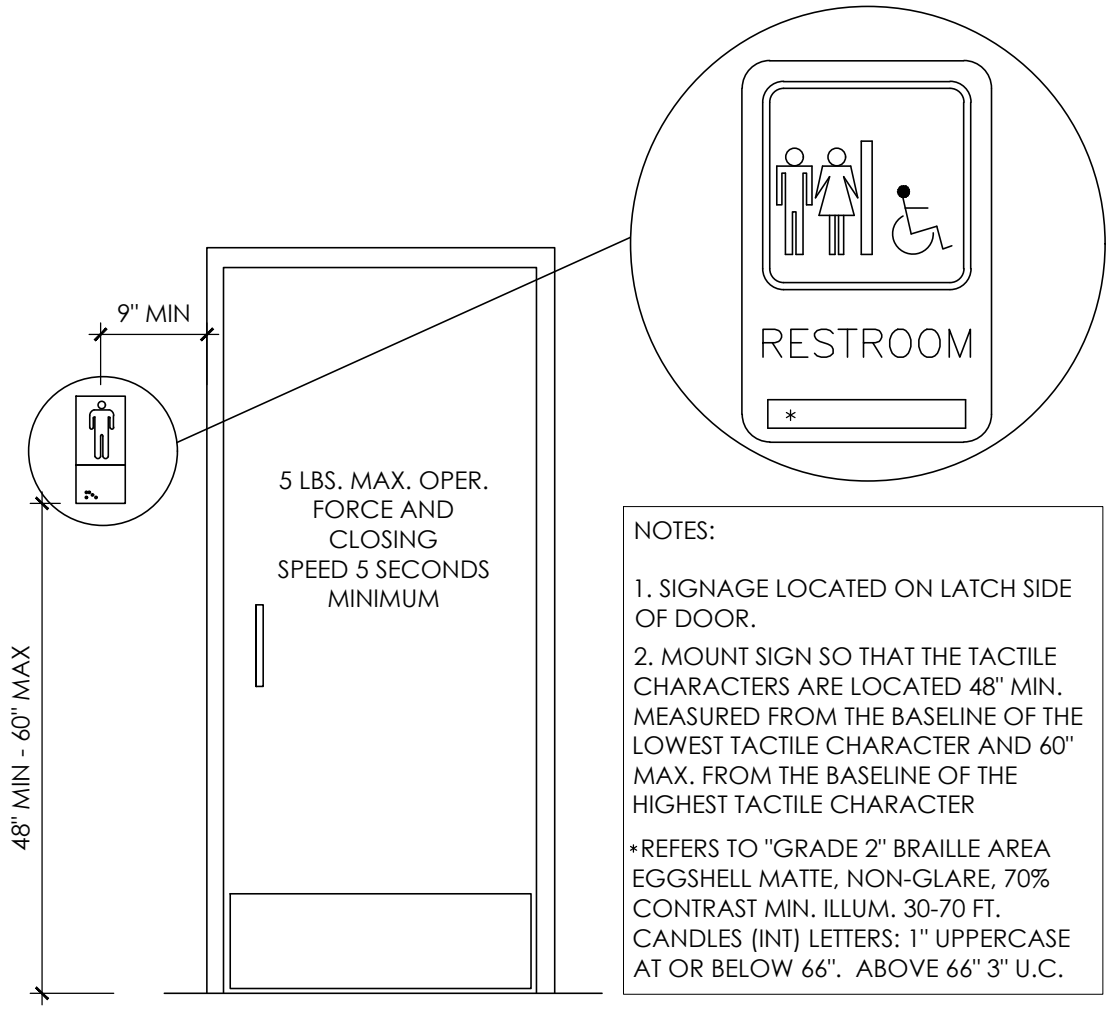


DIAGRAM 4.6 - PUBLIC RESTROOM IDENTIFICATION SIGNAGE

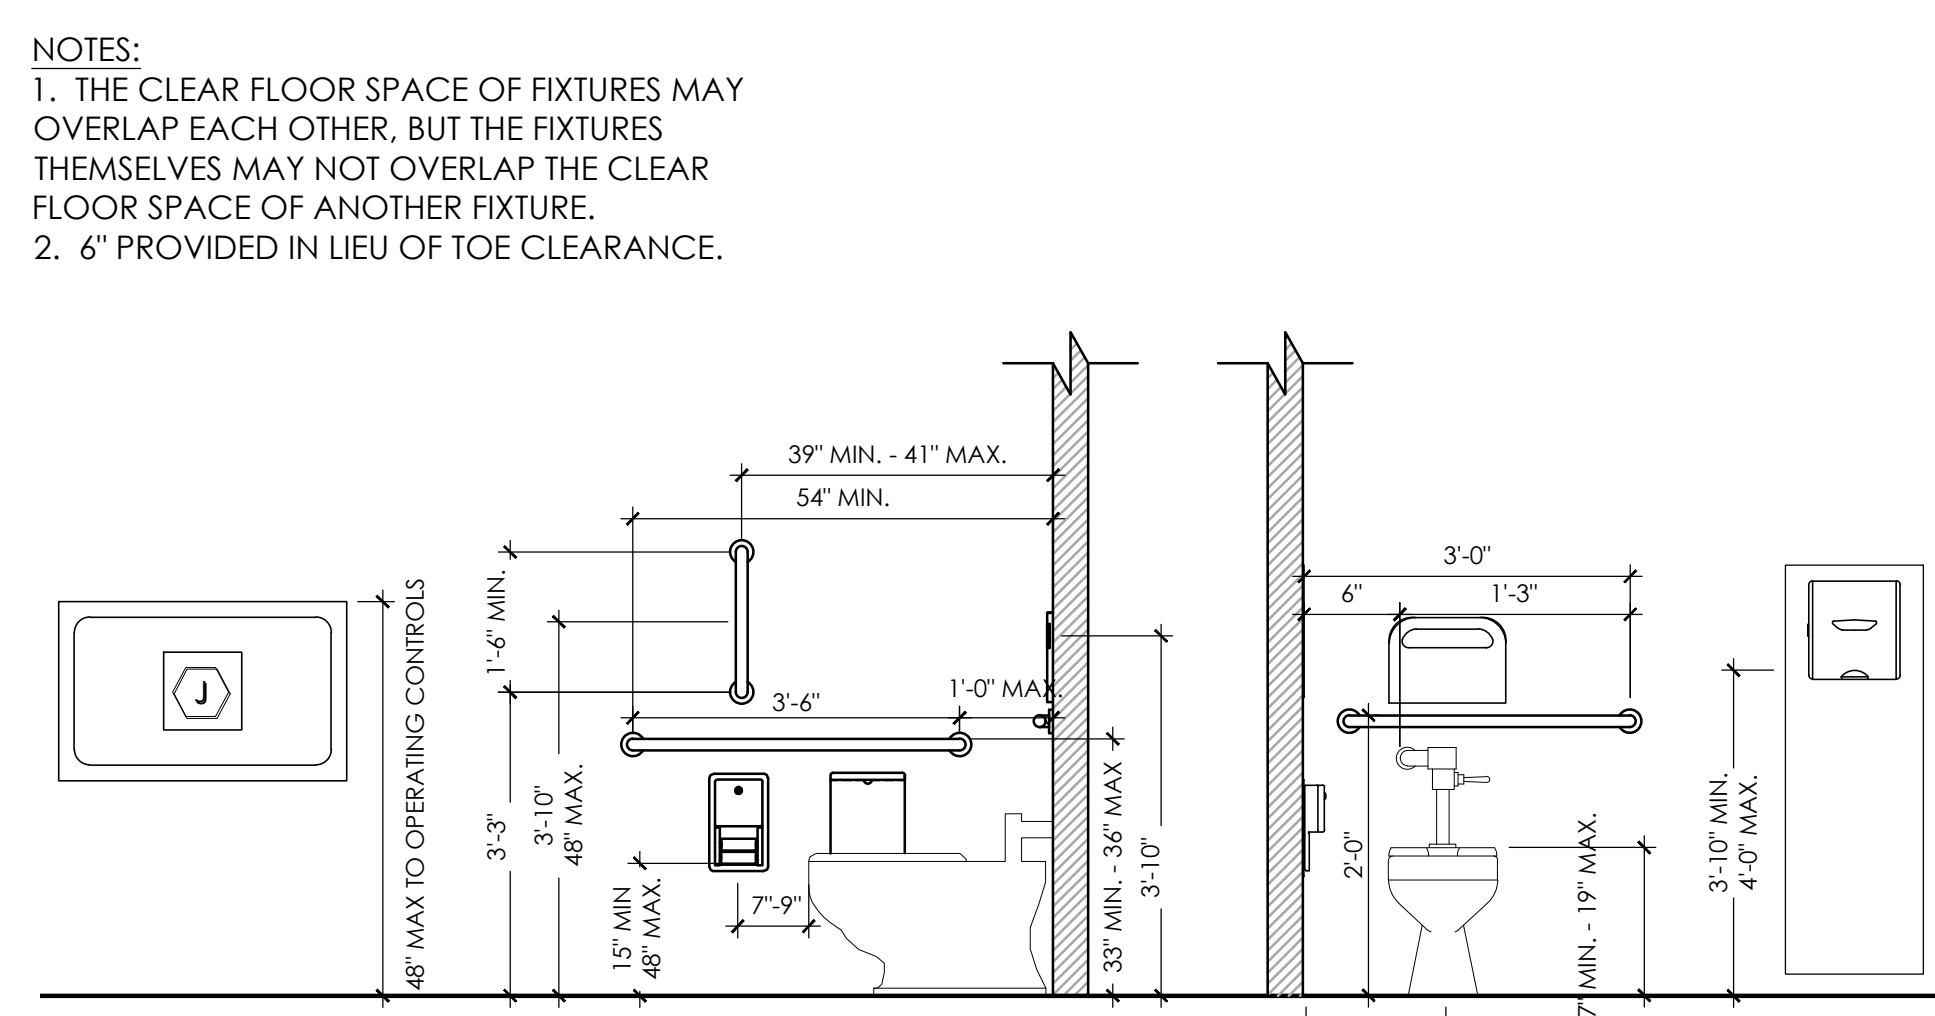


DIAGRAM 4.7 - TOILET AND FIXTURE DIAGRAMS

SERVICE ACCESSIBILITY

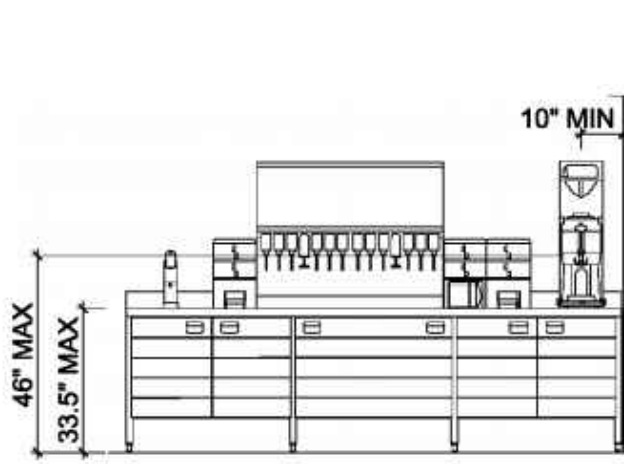


DIAGRAM 4.11 - SELF SERVE DRINK ELEVATION

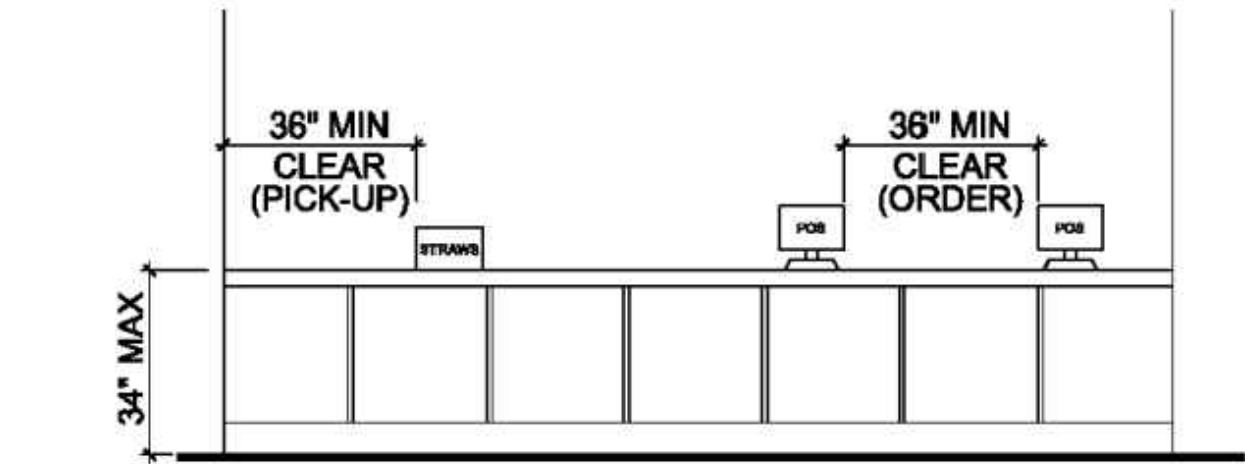


DIAGRAM 4.13 - SERVING COUNTER HEIGHT AND CLEARANCES

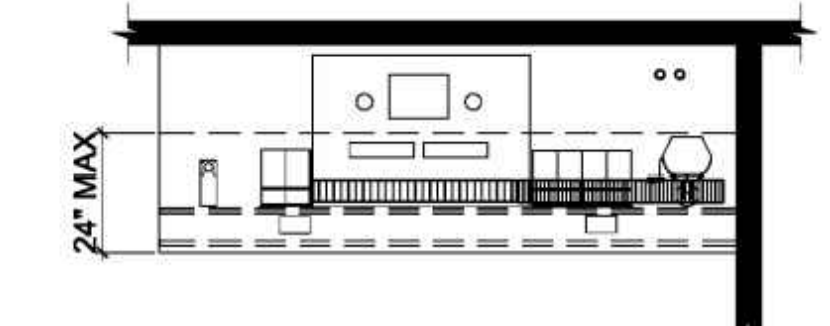


DIAGRAM 4.12 - SELF SERVE DRINK PLAN

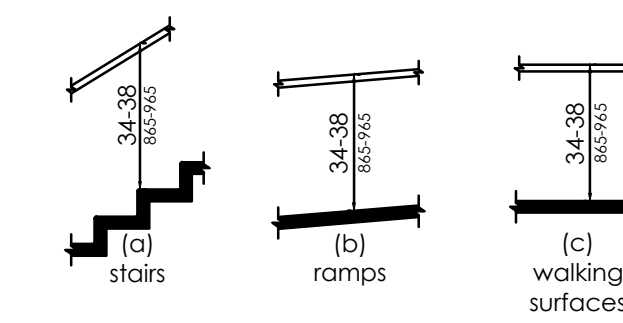


FIGURE 505.4 HANDRAIL HEIGHT

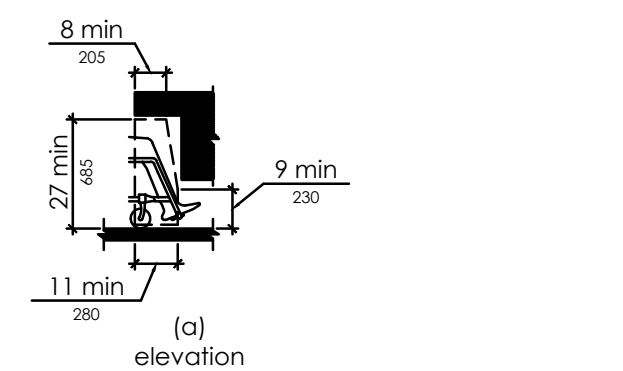


FIGURE 306.3 TOE/KNEE CLEARANCE


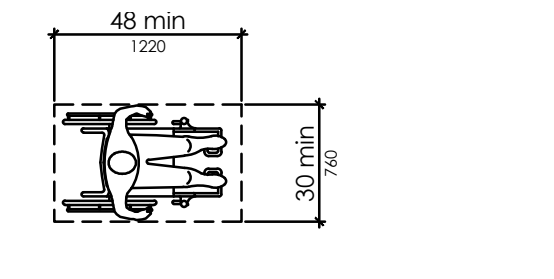


FIGURE 305.4 - CLEAR FLOOR OR GROUND SPACE

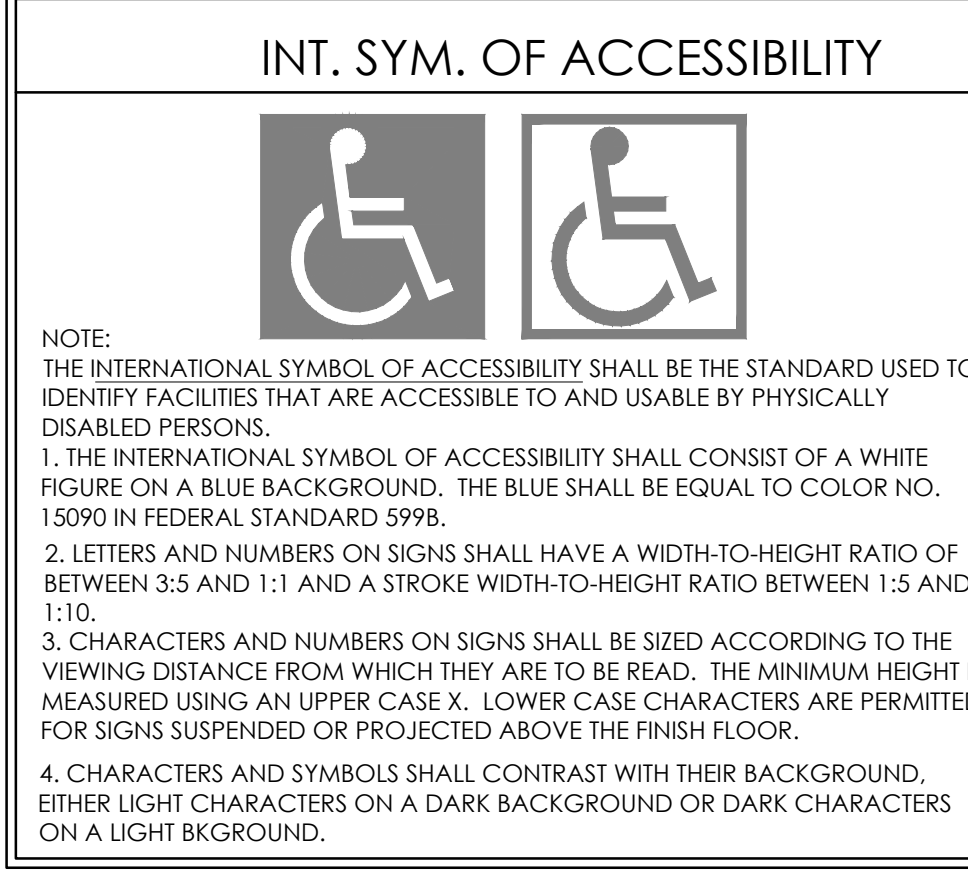

REACH

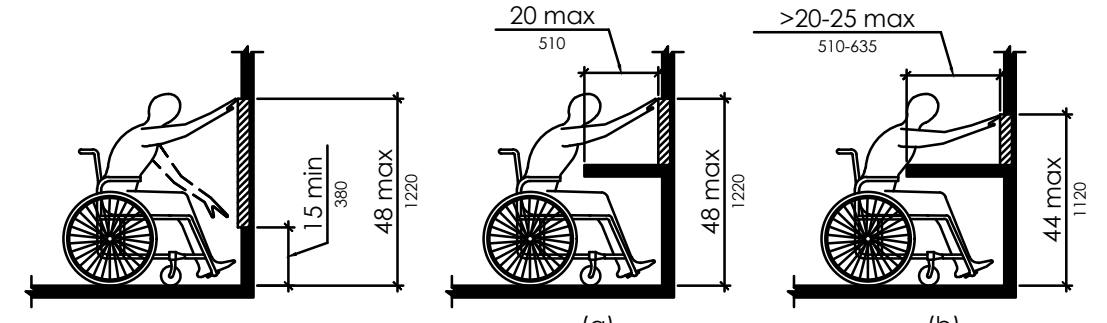


FIGURE 308.2.1 UNOBSTRUCTED FORWARD REACH
FIGURE 308.2.2 OBSTRUCTED HIGH FORWARD REACH


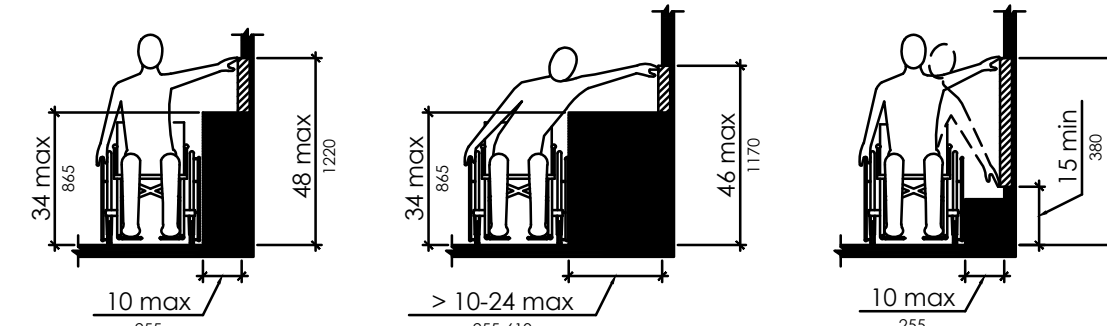


FIGURE 308.3.1 UNOBSTRUCTED SIDE REACH
FIGURE 308.3.2 OBSTRUCTED HIGH SIDE REACH



NO.	DATE	BY	NOTES
1	08/03/2018	DB	FOR SUBMITAL TO BIC
2	08/03/2018	DB	REVISED SUBMITAL TO BIC
3	07/26/2018	BMC	SUBMITAL TO CITY
4	10/22/2018	BMC	REVISED TO CITY
5	08/03/2018	BMC	REVISED TO CITY

Drawn By: DB
Checked: SB
Scale: AS NOTED
Date: 08.01.18

ALL RIGHTS RESERVED. NO PART OF THESE DRAWINGS OR SPECIFICATIONS MAY BE REPRODUCED OR TRANSMITTED IN ANY FORM OR BY ANY MEANS, ELECTRONIC OR MECHANICAL, WITHOUT PRIOR WRITTEN AUTHORIZATION FROM THE ARCHITECT.

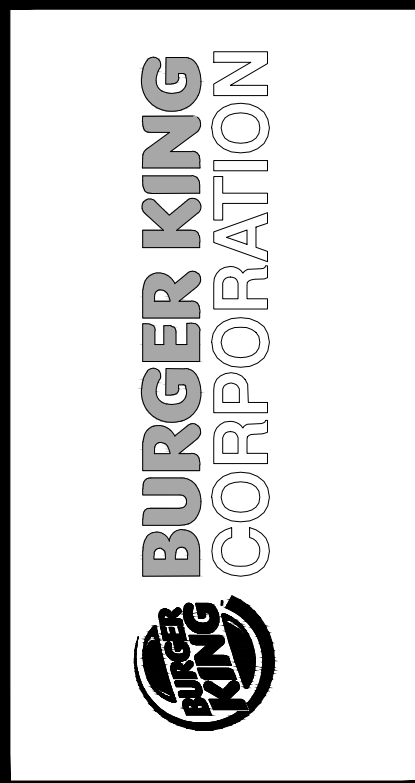

TECHNICAL GROUP, Inc.
3774 HILLS TECH DRIVE
P.O. BOX 1000
P: (248) 426-8000 F: (248) 426-7004

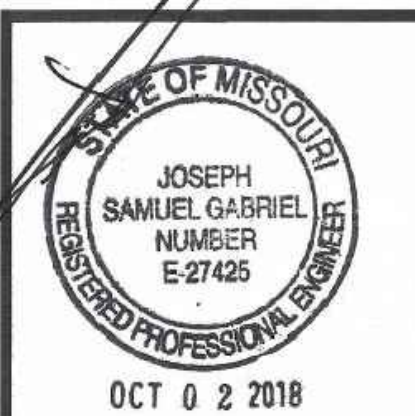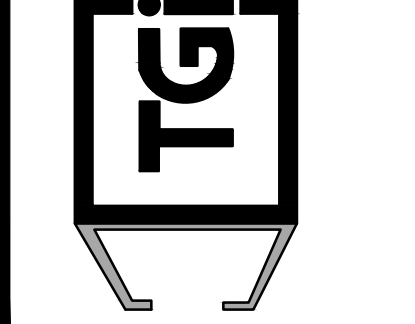

PROJECT	BURGER KING #173 1517 S. BELT HWY ST. JOSEPH, MO 64507
SHEET TITLE	BIC ADA DETAILS
JOB #	TG-18531
SHEET	T-1.2

DO NOT SCALE THIS PRINT. USE FIGURED DIMENSIONS ONLY.